


# FLOOR PLAN

SCALE 1/4" = 1'-0"

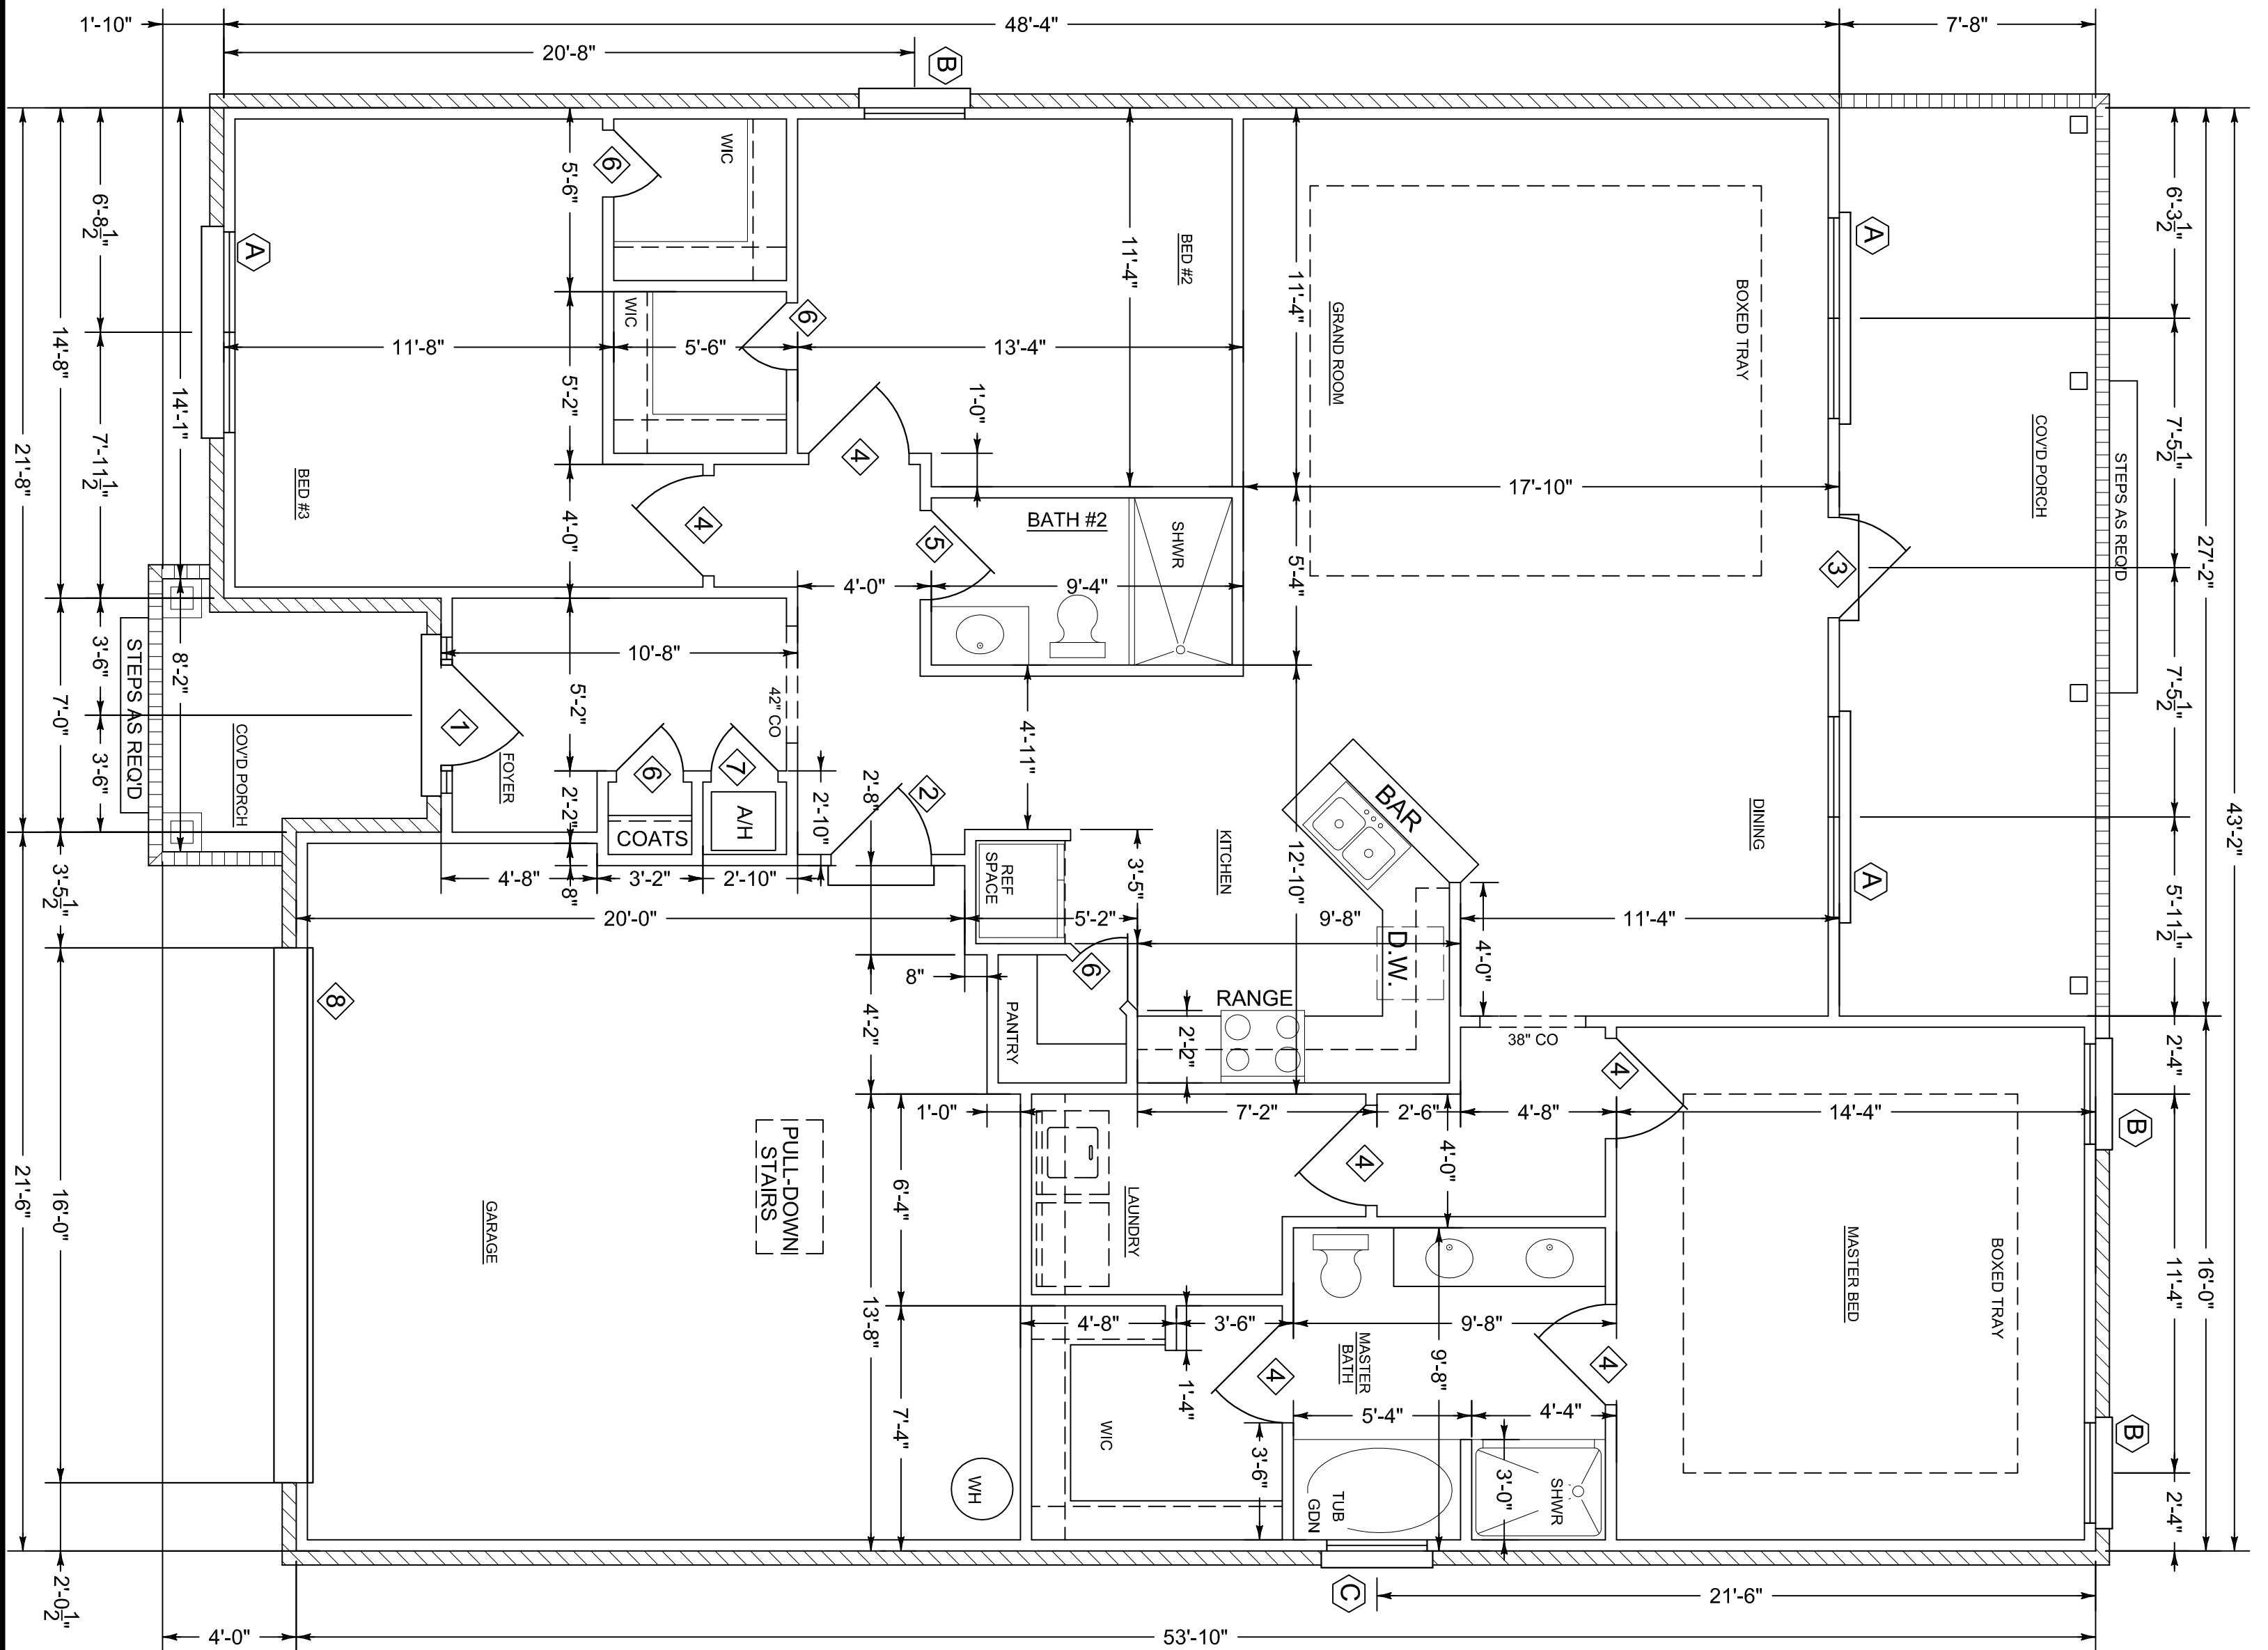

MARK	SIZE	TYPE	REMARKS
(A)	(2) 3'-0" x 6'-0"	SINGLE HUNG	INSUL. VINYL
(B)	3'-0" x 6'-0"	"	"
(C)	3'-0" x 1'-0"	FIXED	"

MARK	SIZE	TYPE	REMARKS
1	3'-0" x 6'-8" x 1 3/4	W/ LITE & SIDELITES	EXTERIOR METAL INSUL.
2	3'-0" x 6'-8" x 1 3/4	SIX PANEL	"
3	3'-0" x 6'-8" x 1 3/4	W/ LITE	"
4	3'-0" x 6'-8" x 1 3/8	SIX PANEL	INTERIOR MASONITE
5	2'-8" x 6'-8" x 1 3/8	"	"
6	2'-0" x 6'-8" x 1 3/8	"	"
7	2'-0" x 6'-8" x 1 3/8	LOUVERED	"
8	16'-0" x 7'-0"	OVERHEAD GARAGE	STEEL

NOTE:  
 BUILDER AND OWNER TO VERIFY DIMENSIONS, NOTES AND ALL CONDITIONS OF PLANS PRIOR TO CONSTRUCTION. PLAN SERVICE IS NOT RESPONSIBLE FOR ERRORS OR OMISSIONS.

NOTE:  
 1. 8'-0" CEILING HEIGHT UNLESS OTHERWISE NOTED

Claire's Home Designs 5775 Montgomery Hwy. 794-1101 A new home by: Southern Homebuilders	March 2013	Heated sq. ft: 1685	213 Wynnfield Way
	Plan no. 1302-BW	Unheated sq. ft: 705	