


NOTE:
 1. 8'-0" CEILING HEIGHT
 UNLESS OTHERWISE NOTED

NOTE:
 BUILDER AND OWNER TO VERIFY
 DIMENSIONS, NOTES AND ALL CONDITIONS
 OF PLANS PRIOR TO CONSTRUCTION.
 PLAN SERVICE IS NOT RESPONSIBLE
 FOR ERRORS OR OMISSIONS.

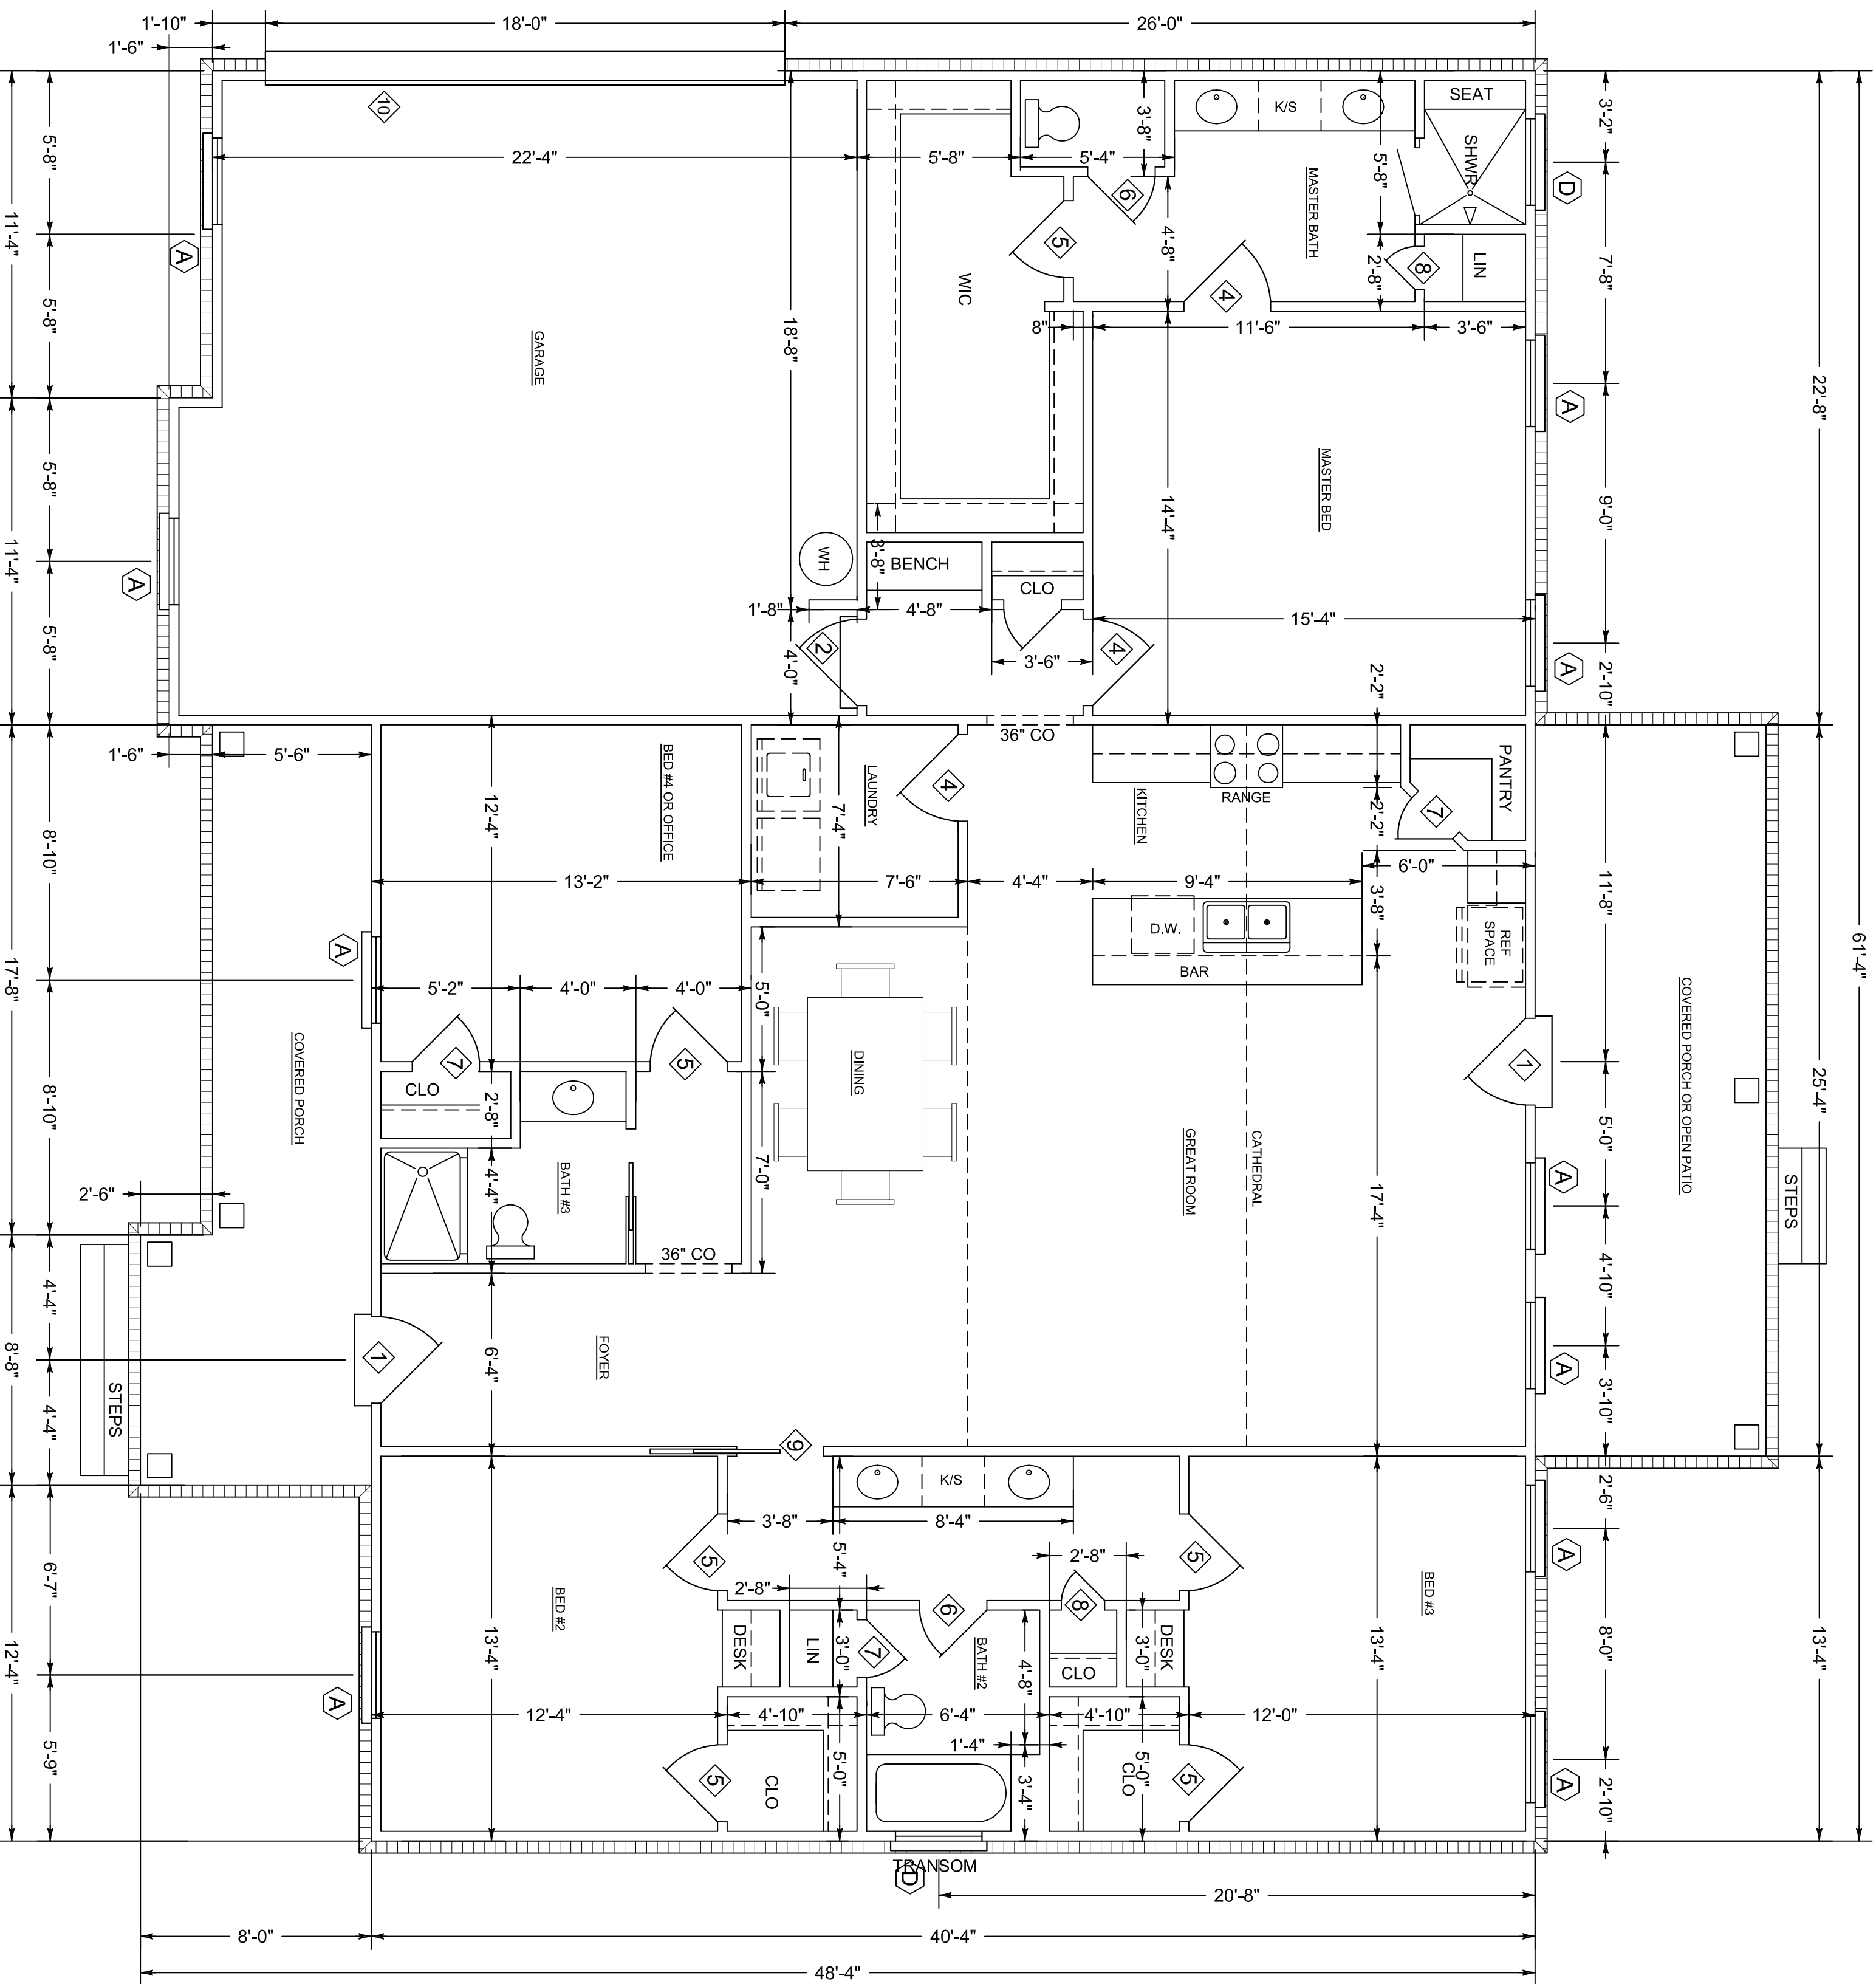

FLOOR PLAN
 SCALE 1/4" = 1'-0"

| DOOR SCHEDULE | | |
|---------------|-----------------------|---------------------------------|
| MARK | SIZE | REMARKS |
| ◇ | 3'-0" x 6'-6" x 1.364 | FULL LITE EXTERIOR METAL INSUL. |
| ◇ | 3'-0" x 6'-6" x 1.364 | SIX PANEL " " " " |
| ◇ | 2'-6" x 6'-6" x 1.364 | SIX PANEL " " " " |
| ◇ | 3'-0" x 6'-6" x 1.368 | SIX PANEL INTERIOR MASONITE |
| ◇ | 2'-6" x 6'-6" x 1.368 | " " " " |
| ◇ | 2'-4" x 6'-6" x 1.368 | " " " " |
| ◇ | 2'-0" x 6'-6" x 1.368 | " " " " |
| ◇ | 1'-6" x 6'-6" x 1.368 | THREE PANEL " " " " |
| ◇ | 3'-0" x 6'-6" x 1.368 | SIX PANEL/POCKET " " " " |
| ◇ | 18'-0" x 7'-0" | OVERHEAD GARAGE STEEL |

| WINDOW SCHEDULE | | |
|-----------------|---------------|-----------------------------------|
| MARK | SIZE | REMARKS |
| ⊠ | 3'-0" x 5'-0" | SINGLE HUNG VINYL INSUL. |
| ⊠ | 3'-0" x 4'-0" | SINGLE HUNG FRONT FABRICS " " " " |
| ⊠ | 2'-0" x 3'-0" | SINGLE HUNG " " " " |
| ⊠ | 3'-0" x 1'-0" | " " " " |

SQUARE FOOTAGE
 HEATED: 2088
 GARAGE: 518
 PORCHES: 399
 GRAND TOTAL: 2975

| | |
|--|------------------|
| Claire's Home Designs 5775 Montgomery Hwy. Ste. 2 791-1327 | April 2018 |
| | Plan no. 1808-SC |
| A new home by: Southern Homebuilders | |