

NOTE:


1. 8'-0" CEILING HEIGHT  
UNLESS OTHERWISE NOTED

NOTE:

BUILDER AND OWNER TO VERIFY  
DIMENSIONS, NOTES AND ALL CONDITIONS  
OF PLANS PRIOR TO CONSTRUCTION.  
PLAN SERVICE IS NOT RESPONSIBLE  
FOR ERRORS OR OMISSIONS.

WINDOW SCHEDULE			
REMARKS	TYPE	SIZE	MARK
METAL INSUL.	SINGLE HUNG	3'-0" x 5'-0"	(A)
" "	" "	3'-0" x 3'-0"	(B)

DOOR SCHEDULE			
REMARKS	TYPE	SIZE	MARK
EXTERIOR METAL INSUL.	SIX PANEL W/ ARCHED TRANSOM	3'-0" x 6'-8" x 1	3/4
" " "	FRENCH	3'-0" x 6'-8" x 1	3/4
" " "	SIX PANEL	3'-0" x 6'-8" x 1	3/4
INTERIOR MASONITE	SIX PANEL	3'-0" x 6'-8" x 1	3/8
" "	" "	2'-6" x 6'-8" x 1	3/8
" "	LOUVERED	2'-0" x 6'-8" x 1	3/8
" "	SIX PANEL/ POCKET	2'-0" x 6'-8" x 1	3/8
STEEL	OVERHEAD GARAGE	16'-0" x 7'-0"	8

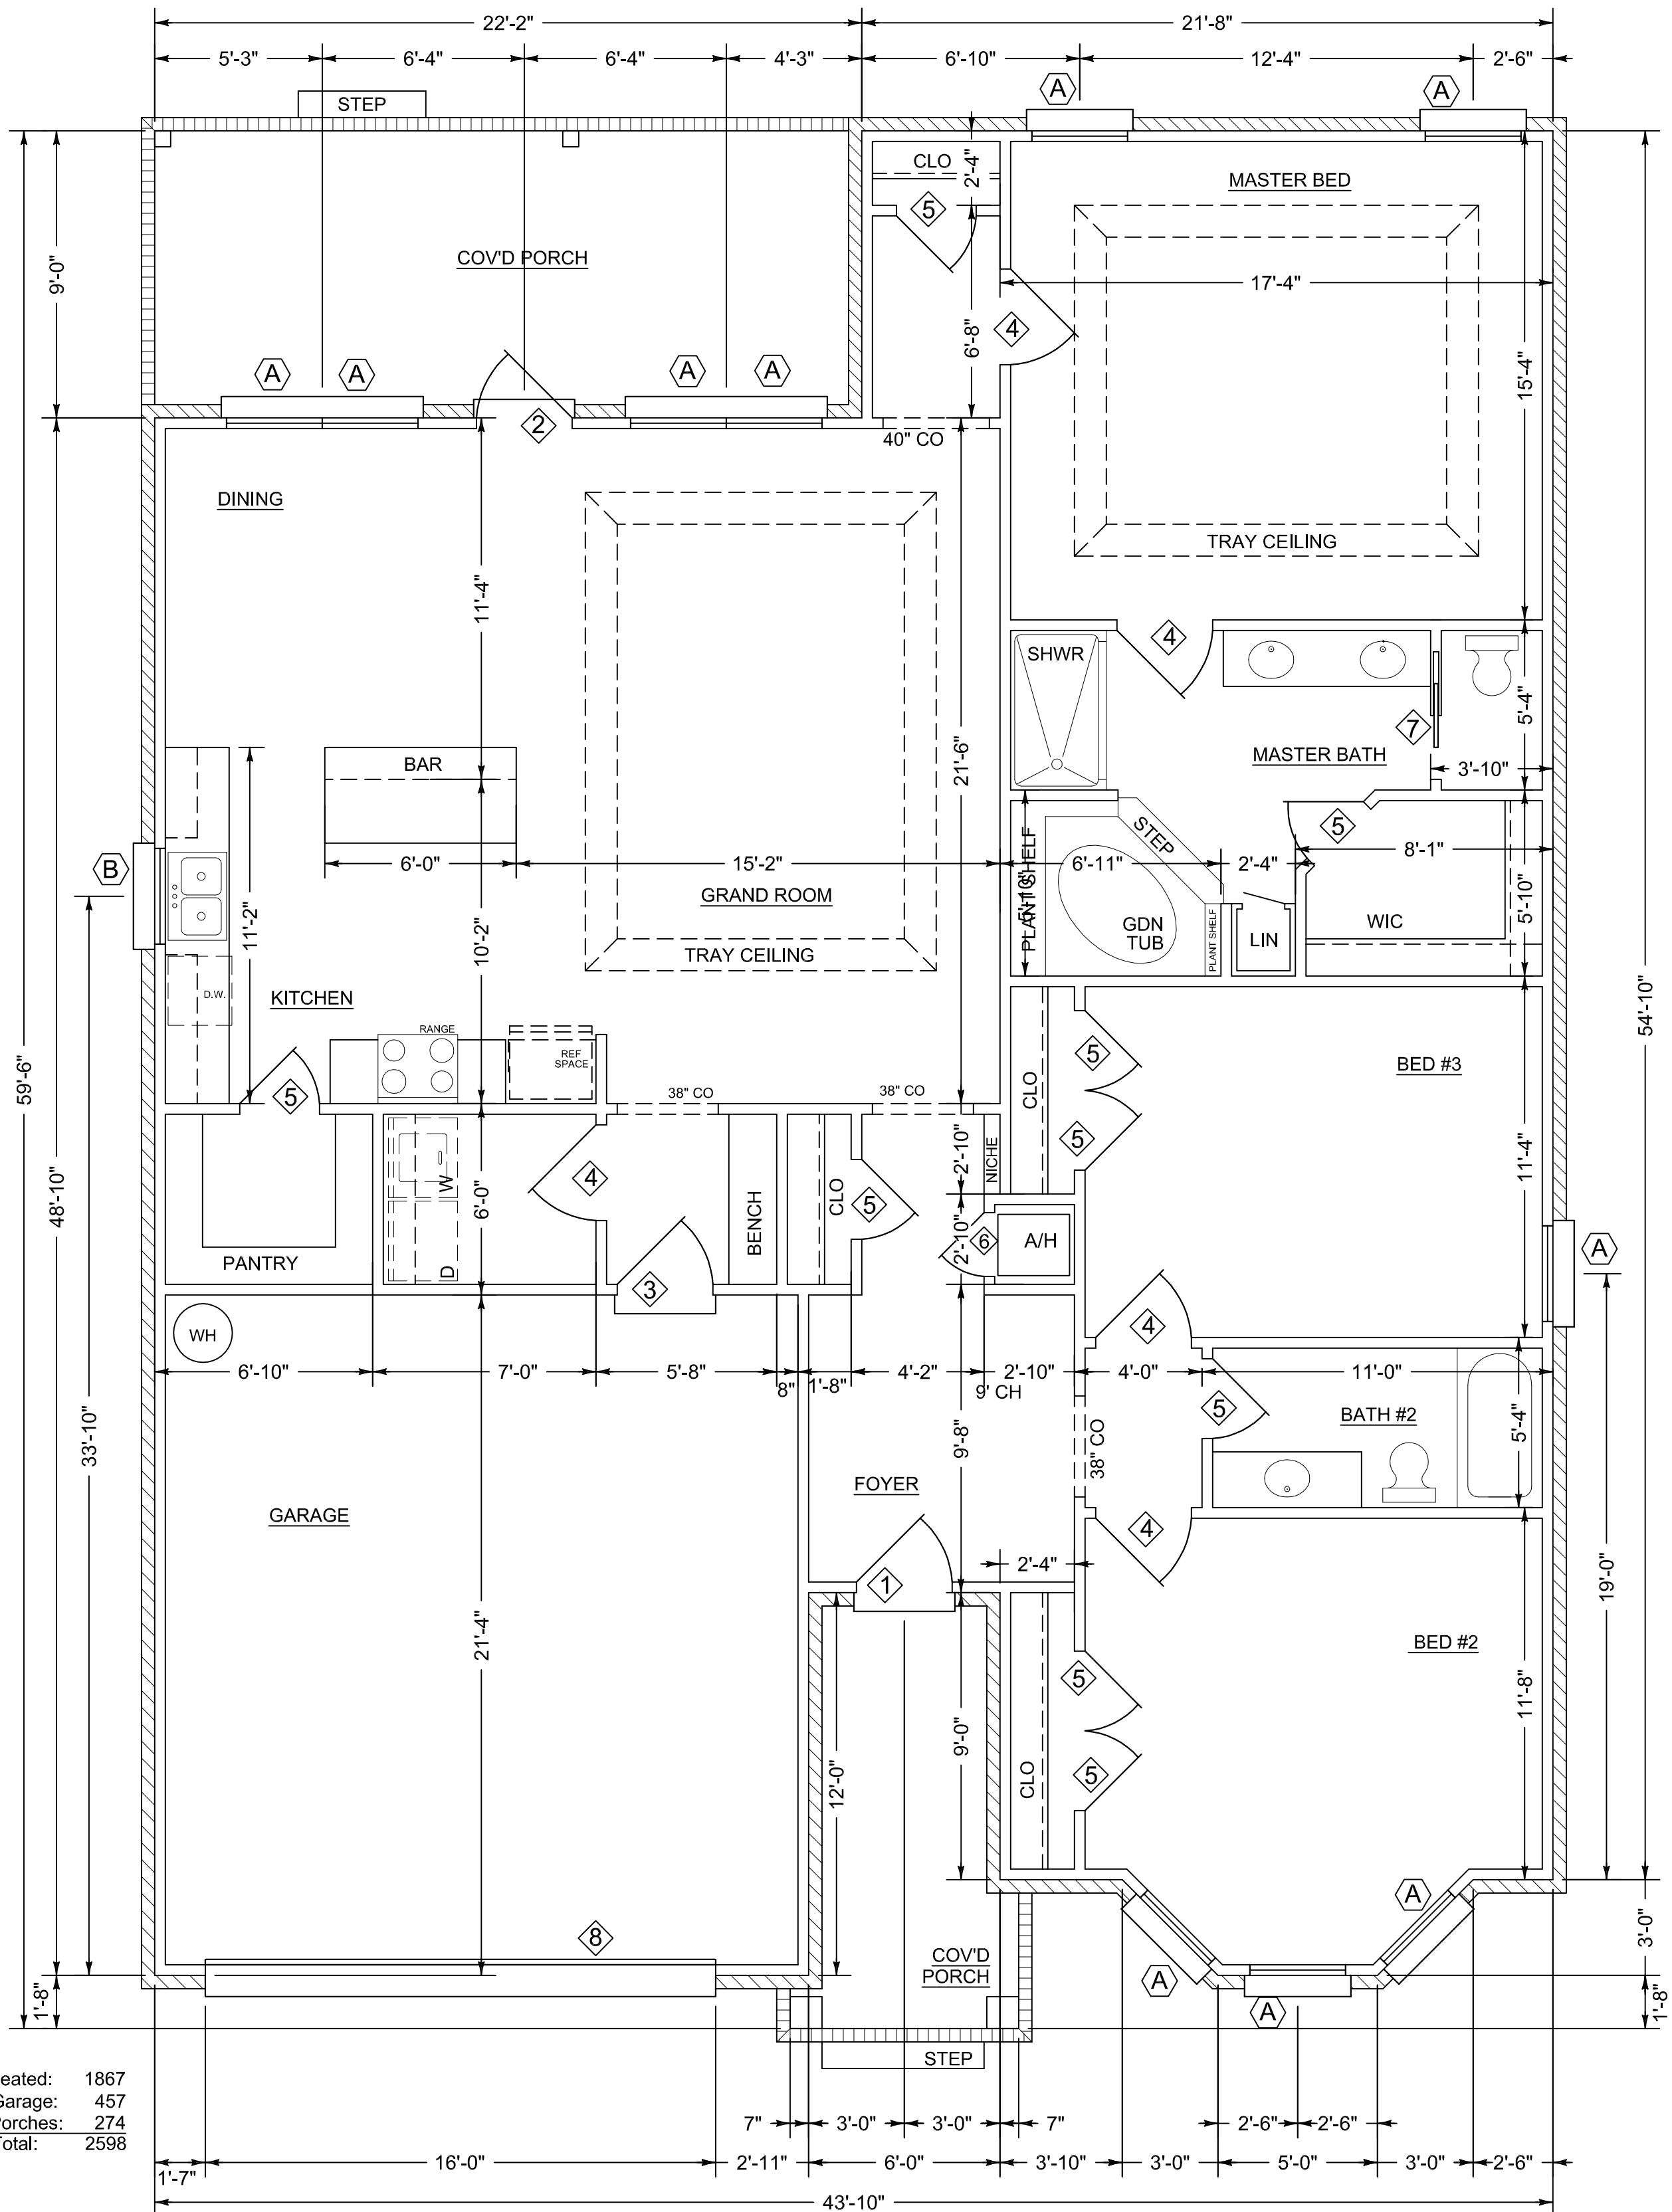

Heated: 1867  
Garage: 457  
Porches: 274  
Total: 2598

**FLOOR PLAN**

1/4" = 1'-0" SCALE

<b>Claire's Home Designs</b> 5775 Montgomery Hwy. 794-1101 A new home by: Southern Homebuilders	March 2013	Heated sq. ft: 1867	<b>203 Wynnfield Way</b>
	Plan no. 1205-BW	Unheated sq. ft: 731	