


NOTE:  
 BUILDER AND OWNER TO VERIFY  
 DIMENSIONS, NOTES AND ALL CONDITIONS  
 OF PLANS PRIOR TO CONSTRUCTION.  
 PLAN SERVICE IS NOT RESPONSIBLE  
 FOR ERRORS OR OMISSIONS.

NOTE:  
 FIRST FLOOR  
 1. 8'-0" CEILING HEIGHT  
 UNLESS OTHERWISE NOTED  
 SECOND FLOOR  
 1. 8'-0" CEILING HEIGHT  
 UNLESS OTHERWISE NOTED

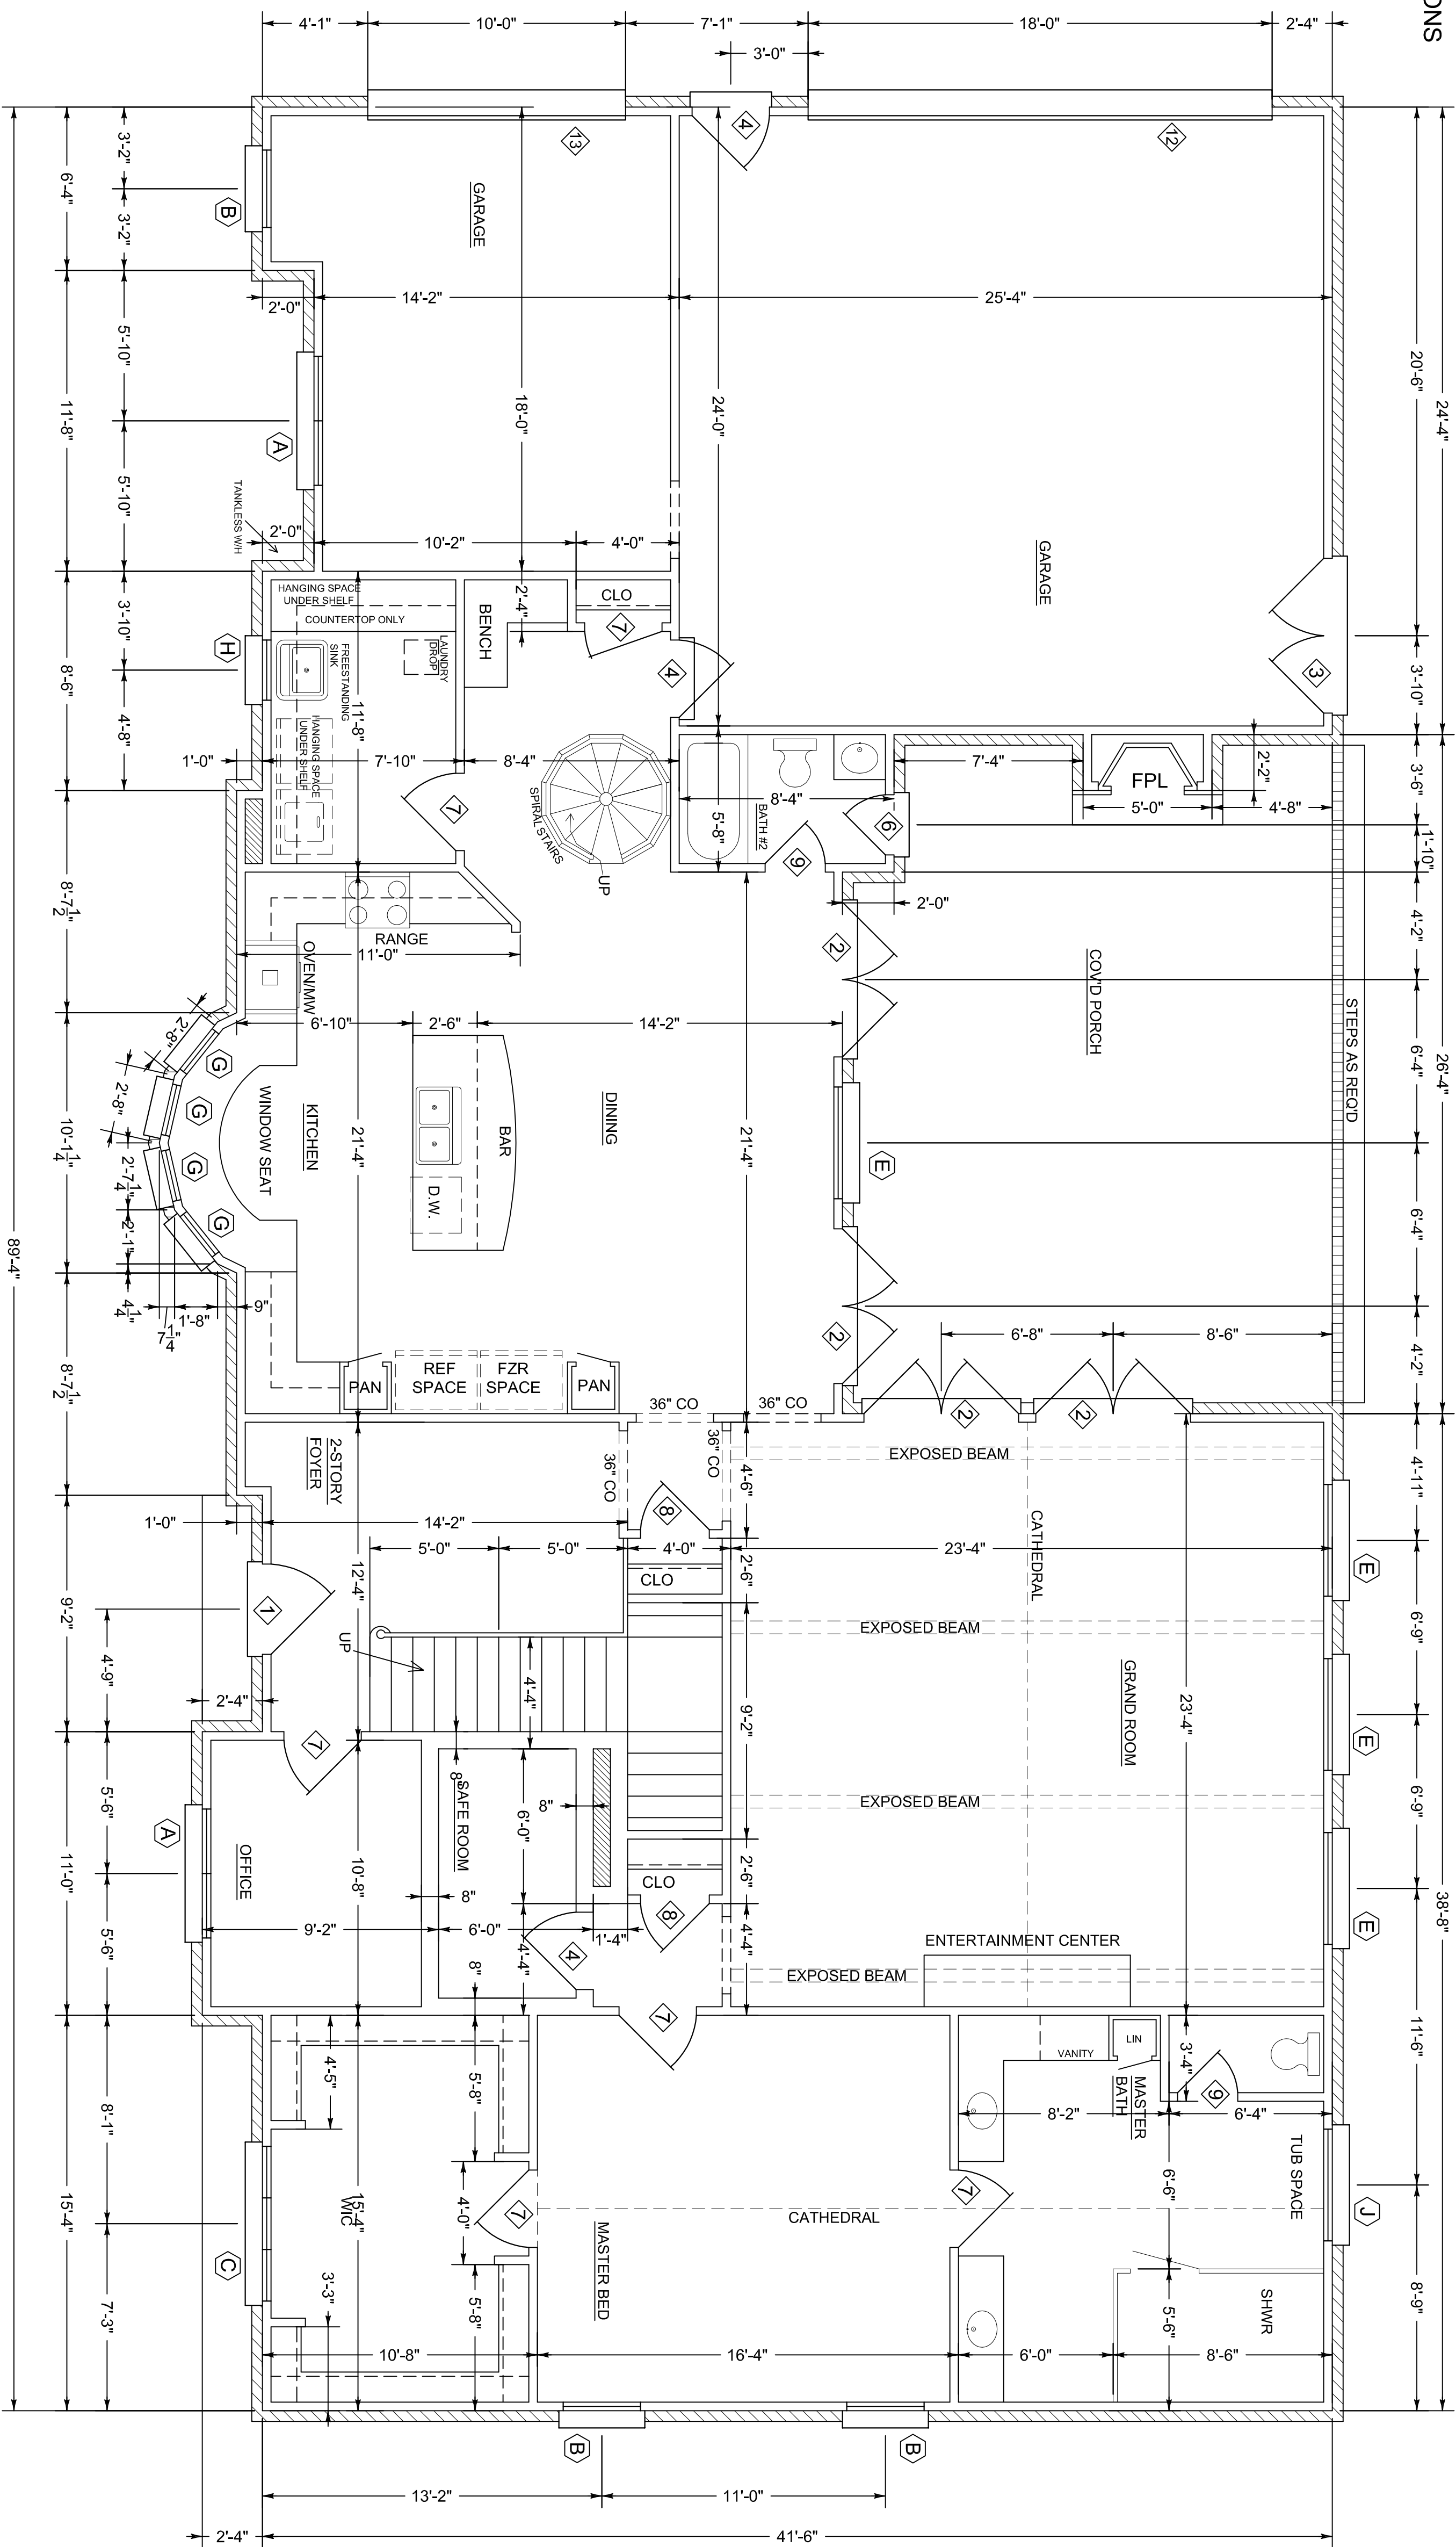

**FIRST FLOOR PLAN**  
 SCALE 1/4" = 1'-0"

DOOR SCHEDULE		
MARK	SIZE	REMARKS
①	3'-6" x 8'-0" x 1 3/4	ARCHED EXTERIOR METAL INSUL.
②	6'-0" x 6'-8" x 1 3/4	FRENCH " " " "
③	(2) 3'-0" x 6'-8" x 1 3/4	SIX PANEL " " " "
④	3'-0" x 6'-8" x 1 3/4	" " " " " "
⑤	2'-6" x 6'-8" x 1 3/4	LITE " " " "
⑥	2'-4" x 6'-8" x 1 3/4	SIX PANEL " " " "
⑦	3'-0" x 6'-8" x 1 3/8	" " " " " "
⑧	2'-8" x 6'-8" x 1 3/8	" " " " " "
⑨	2'-4" x 6'-8" x 1 3/8	" " " " " "
⑩	1'-6" x 6'-8" x 1 3/8	THREE PANEL " " " "
⑪	18'-0" x 7'-0"	OVERHEAD GARAGE STEEL
⑫	9'-0" x 7'-0"	" " " " " "

WINDOW SCHEDULE		
MARK	SIZE	REMARKS
①	(2) 2'-6" x 6'-0"	SINGLE HUNG/ARCHED VINYL INSUL.
②	3'-0" x 6'-0"	" " " " " "
③	(3) 2'-0" x 6'-0"	" " " " " "
④	2'-6" x 6'-0"	" " " " " "
⑤	4'-0" x 7'-0"	FIXED " " " " " "
⑥	3'-0" x 4'-0"	" " " " " "
⑦	2'-0" x 4'-0"	" " " " " "
⑧	2'-4" x 3'-0"	SINGLE HUNG (FRONT DOWNER) " " " "
⑨	4'-0" x 4'-0"	FIXED/OBSOLETE GLASS " " " "
⑩	3'-6" x 3'-6"	FIXED " " " " " "

SQUARE FOOTAGE  
 FIRST FLOOR HEATED: 2387  
 SECOND FLOOR HEATED: 1637  
 GARAGES: 831  
 PORCHES / BALCONIES: 701  
 TOTAL: 5556

Claire's Home Designs 5775 Montgomery Hwy. 791-1327 A new home for: The Childers Family	September 2014	Heated sq. ft: 4024
	Plan no. 1413-SC	Unheated sq. ft: 1532

**209 Shandwick Ct.**