


NOTE:
 BUILDER AND OWNER TO VERIFY
 DIMENSIONS, NOTES AND ALL CONDITIONS
 OF PLANS PRIOR TO CONSTRUCTION.
 PLAN SERVICE IS NOT RESPONSIBLE
 FOR ERRORS OR OMISSIONS.

NOTE:
 1. 8'-0" CEILING HEIGHT
 UNLESS OTHERWISE NOTED

WINDOW SCHEDULE			
MARK	SIZE	TYPE	REMARKS
(A)	(2) 3'-0" x 5'-0"	SINGLE HUNG	VINYL INSUL
(B)	3'-0" x 5'-0"	" "	" "
(C)	3'-0" x 3'-0"	" "	" "

DOOR SCHEDULE			
MARK	SIZE	TYPE	REMARKS
1	3'-0" x 6'-8" x 1 3/4	W/ LITE	EXTERIOR METAL INSUL.
2	3'-0" x 6'-8" x 1 3/4	FRENCH	" "
3	3'-0" x 6'-8" x 1 3/4	SIX PANEL	" "
4	3'-0" x 6'-8" x 1 3/8	SIX PANEL	INTERIOR MASONITE
5	2'-6" x 6'-8" x 1 3/8	" "	" "
6	2'-0" x 6'-8" x 1 3/8	" "	" "
7	1'-6" x 6'-8" x 1 3/8	THREE PANEL	" "
8	16'-0" x 7'-0"	OVERHEAD GARAGE	" "

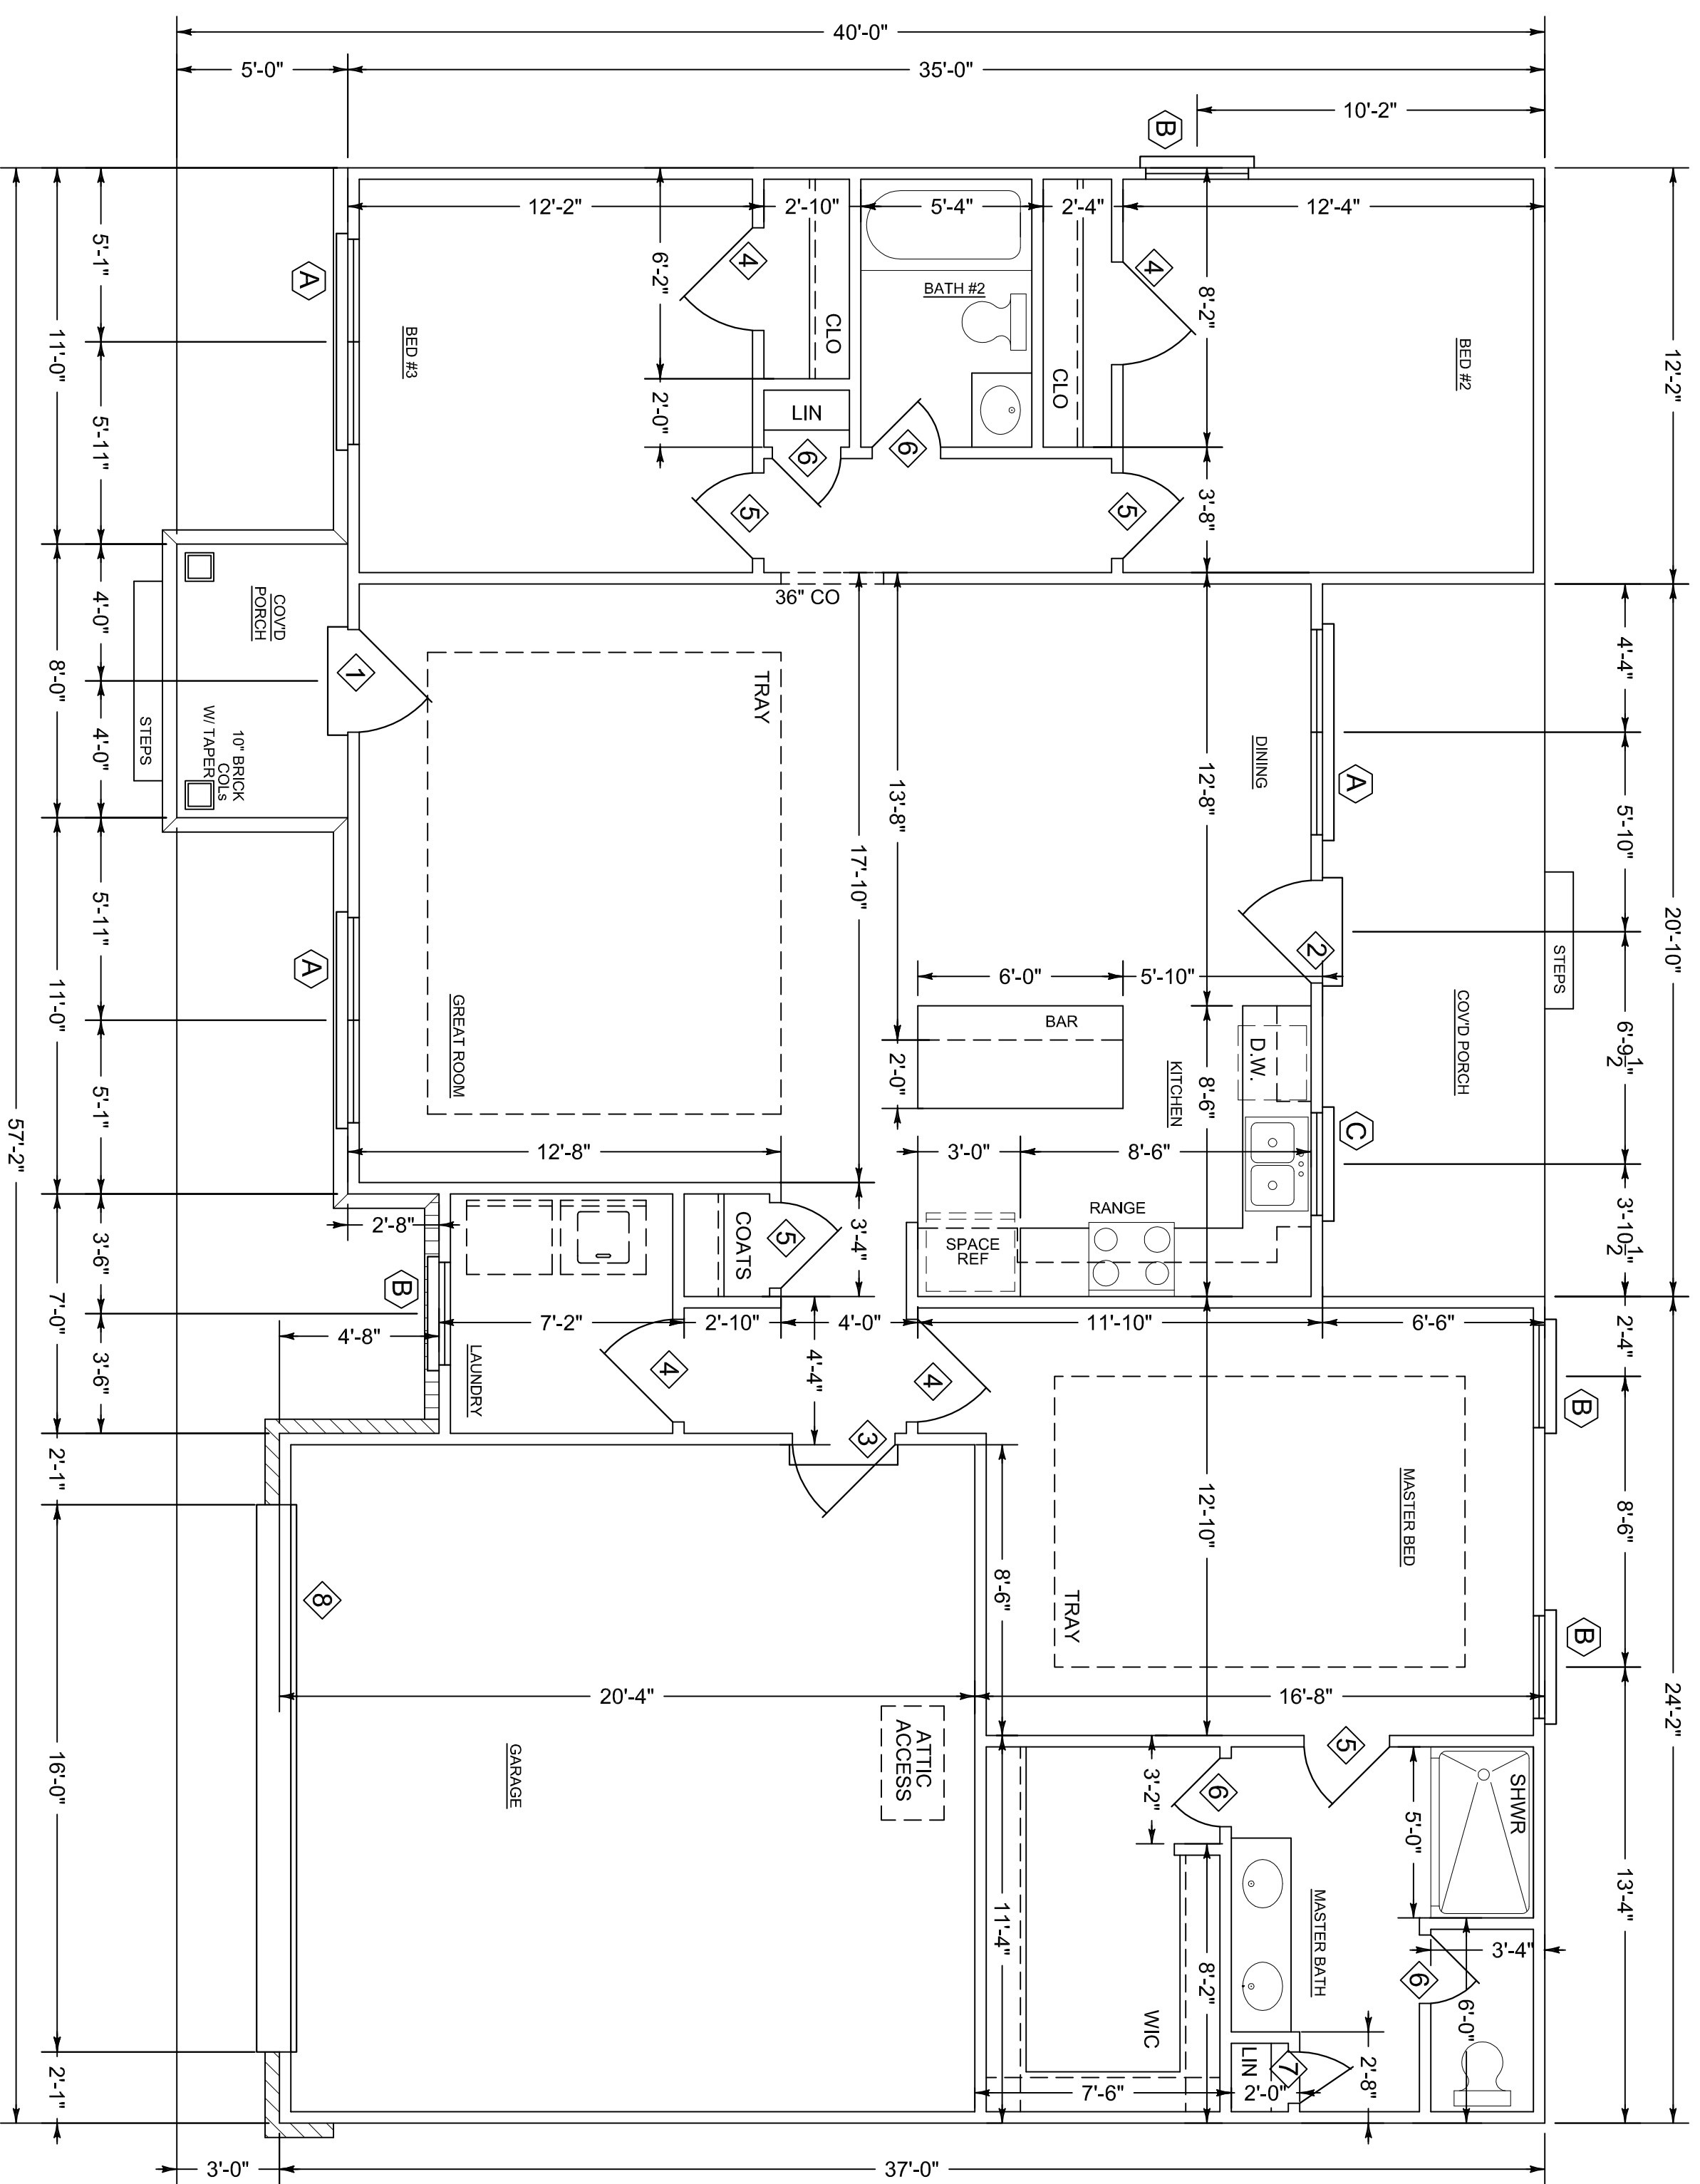

SQUARE FOOTAGE
 HEATED: 1475
 GARAGE: 416
 PORCHES: 175
 TOTAL: 2066

FLOOR PLAN
 SCALE 1/4" = 1'-0"

Claire's Home Designs 5775 Montgomery Hwy. 791-1327 A new home by: Southern Homebuilders	August 2015	Heated sq. ft: 1475	232 Lace Dr.
	Plan no. 1519-BW	Unheated sq. ft: 591	