
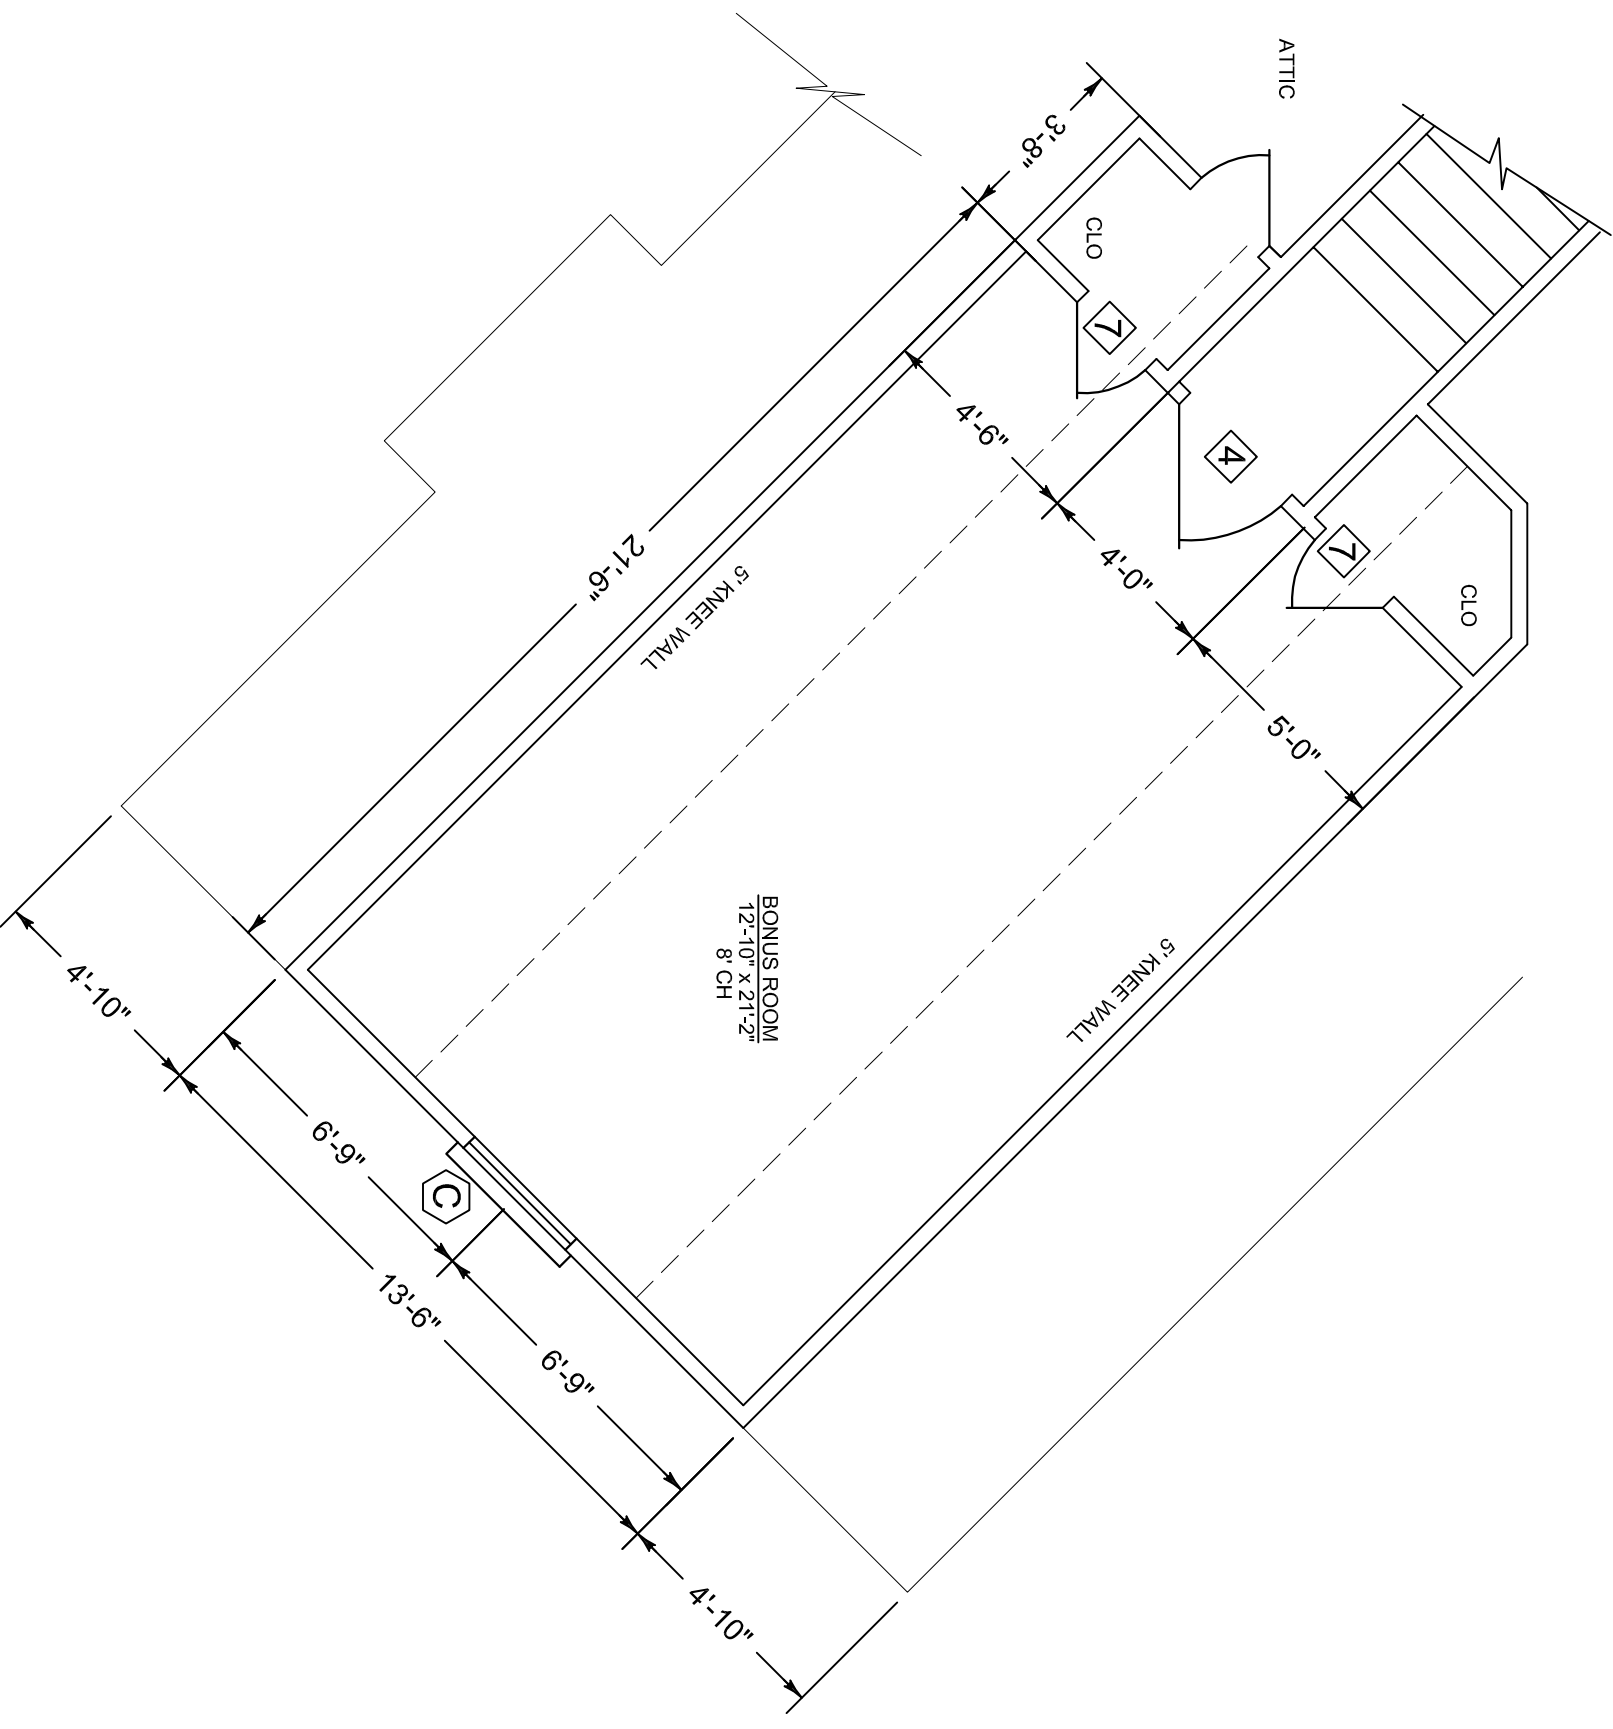


NOTE:
1. 9'-0" CEILING HEIGHT
UNLESS OTHERWISE NOTED

NOTE:
BUILDER AND OWNER TO VERIFY
DIMENSIONS, NOTES AND ALL CONDITIONS
OF PLANS PRIOR TO CONSTRUCTION.
PLAN SERVICE IS NOT RESPONSIBLE
FOR ERRORS OR OMISSIONS.

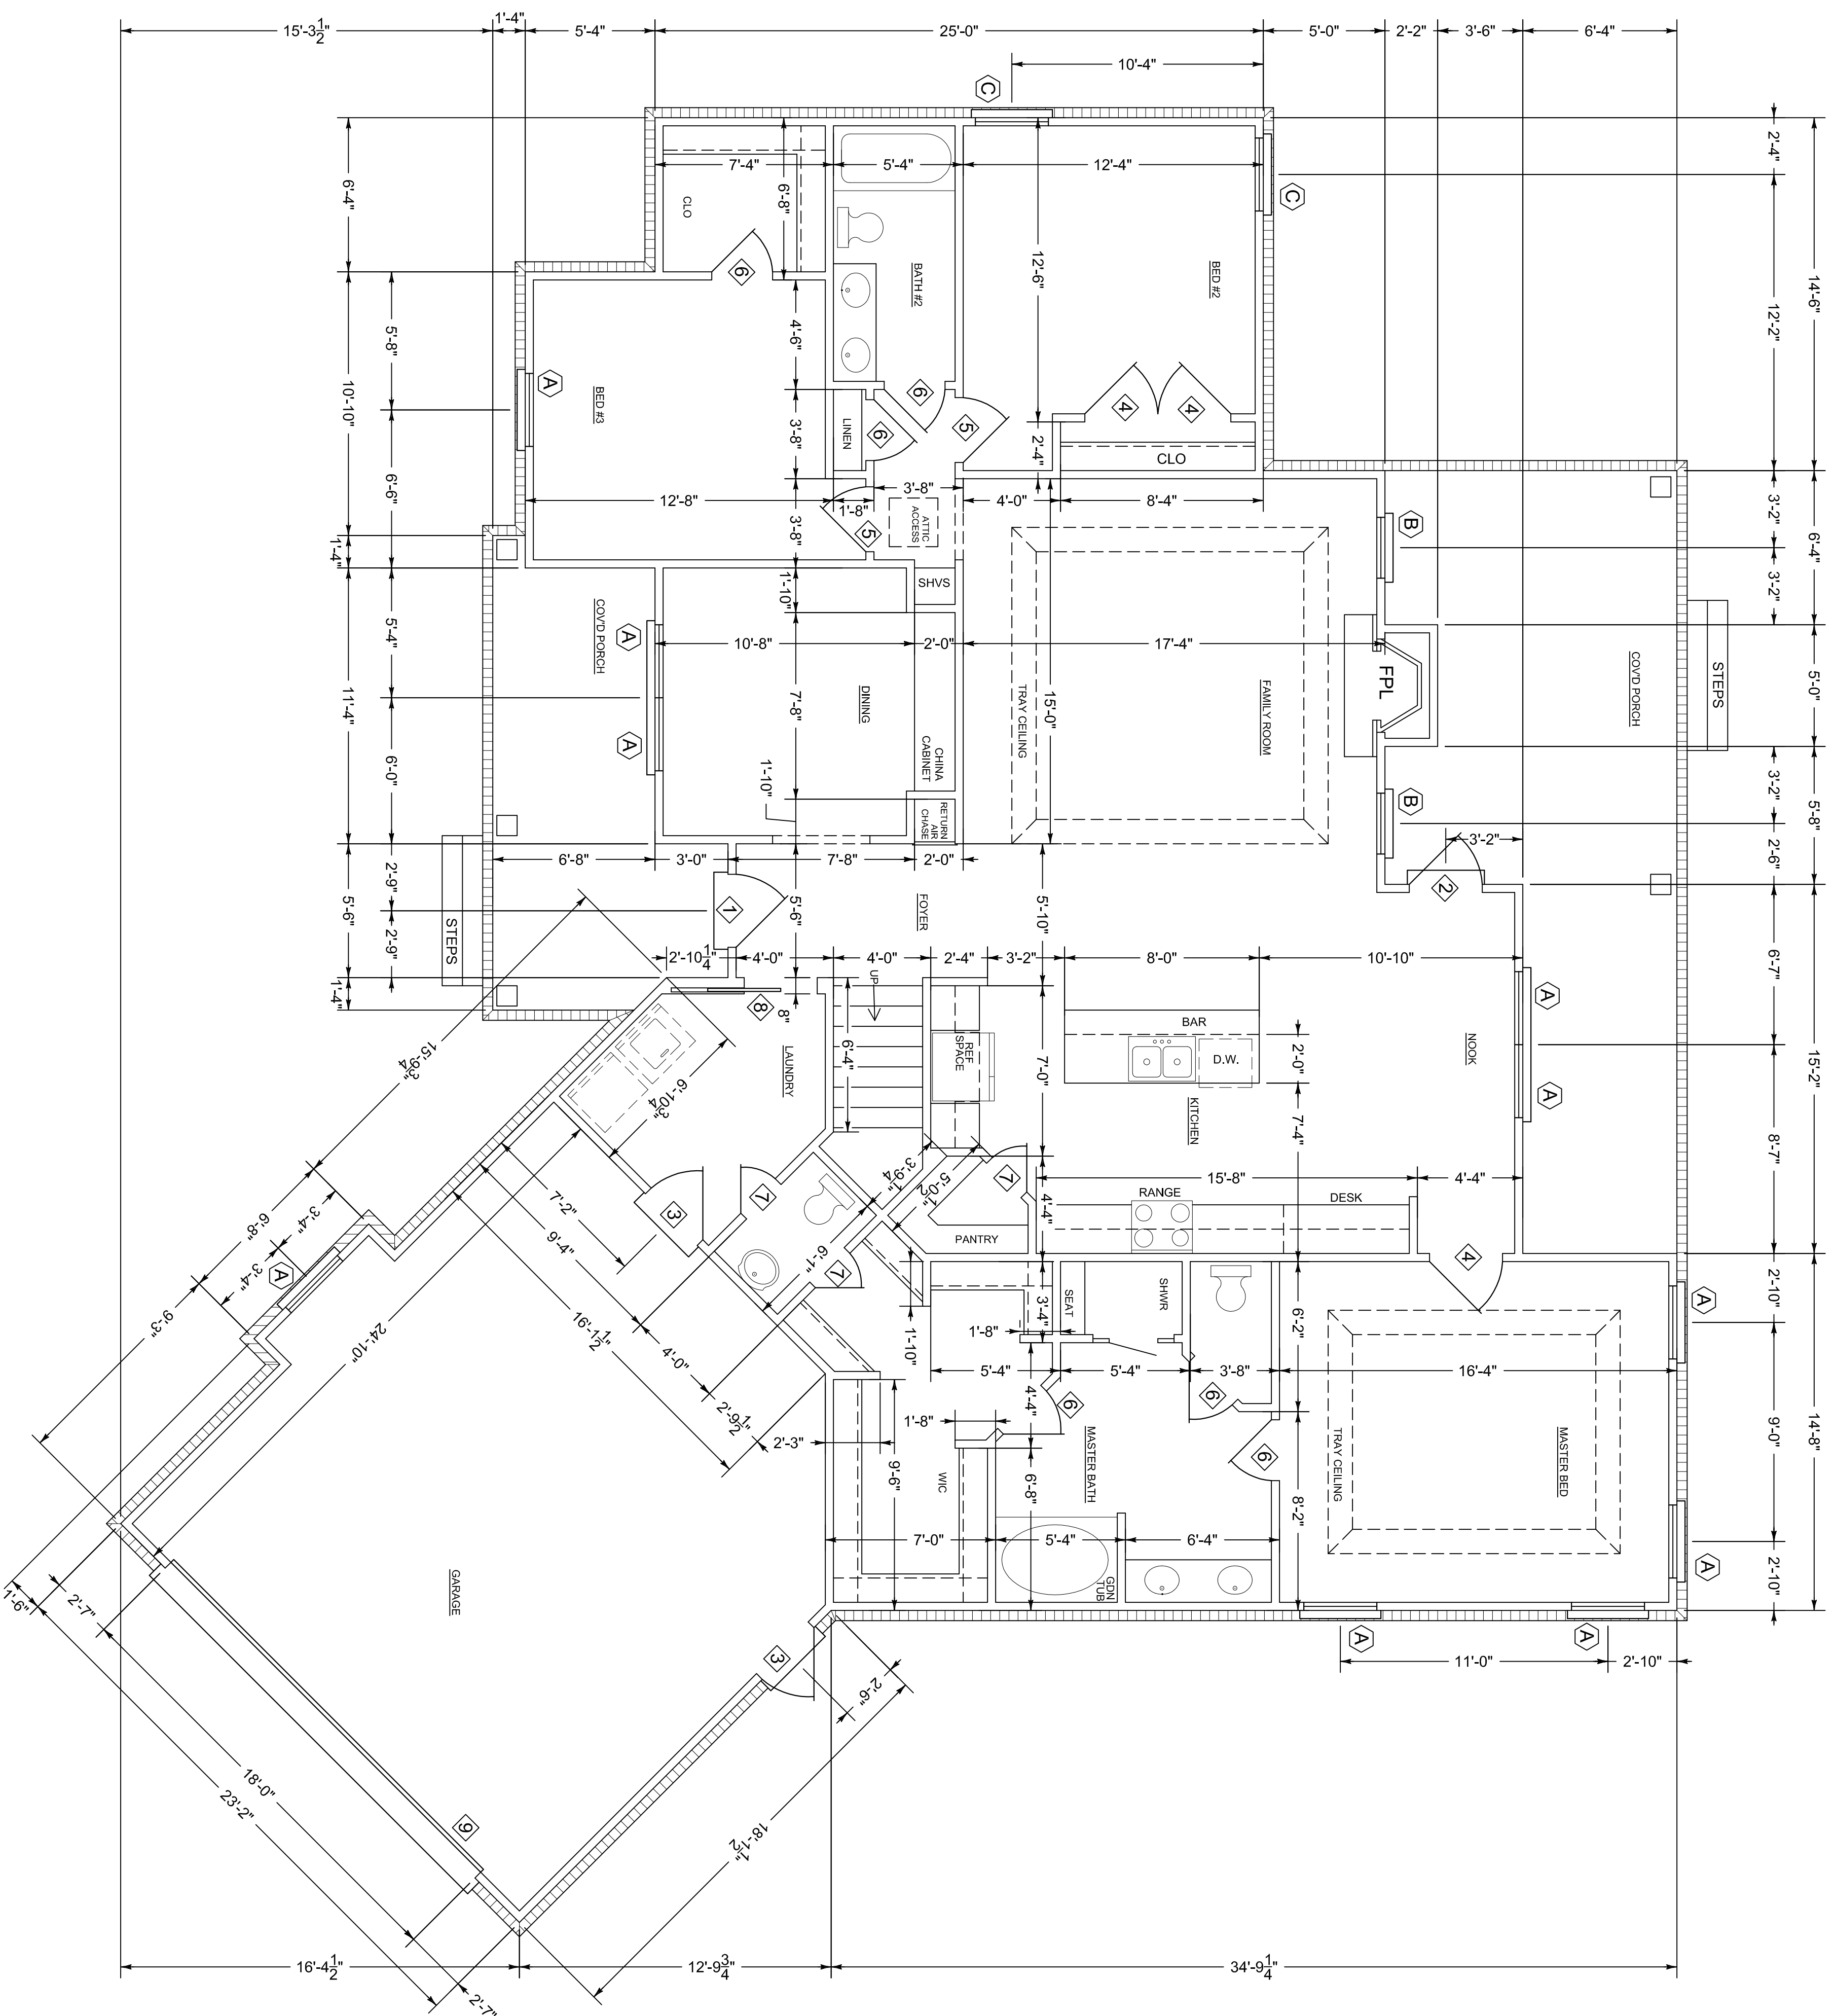

DOOR SCHEDULE

MARK	SIZE	TYPE	REMARKS
①	3'-0" x 6'-8" x 1 3/4	SIX PANEL W/LITE	EXTERIOR METAL INSUL.
②	3'-0" x 6'-8" x 1 3/4	FRENCH	" " " "
③	3'-0" x 6'-8" x 1 3/4	SIX PANEL	" " " "
④	3'-0" x 6'-8" x 1 3/8	SIX PANEL	INTERIOR MASONITE
⑤	2'-6" x 6'-8" x 1 3/8	" " " "	" " " "
⑥	2'-6" x 6'-8" x 1 3/8	" " " "	" " " "
⑦	2'-0" x 6'-8" x 1 3/8	" " " "	" " " "
⑧	3'-0" x 6'-8" x 1 3/8	SIX PANEL/POCKET	" " " "
⑨	18'-0" x 7'-0"	OVERHEAD GARAGE	" " " "

WINDOW SCHEDULE

MARK	SIZE	TYPE	REMARKS
Ⓐ	3'-0" x 6'-0"	SINGLE HUNG	VINYL INSUL.
Ⓑ	2'-6" x 6'-0"	" " " "	" " " "
Ⓒ	3'-0" x 5'-0"	" " " "	" " " "

FLOOR PLAN
SCALE 1/4" = 1'-0"

SQUARE FOOTAGE
Main Floor: 1996
Bonus Room: 333
Garage: 582
Porch: 428
Total: 3319

Claire's Home Designs 5775 Montgomery Hwy. 791-1327	July 2015	Heated sq ft Main floor: 1996 Bonus Room: 333
	A new home for: The Griffin Family	Plan no. 1513-GMG