
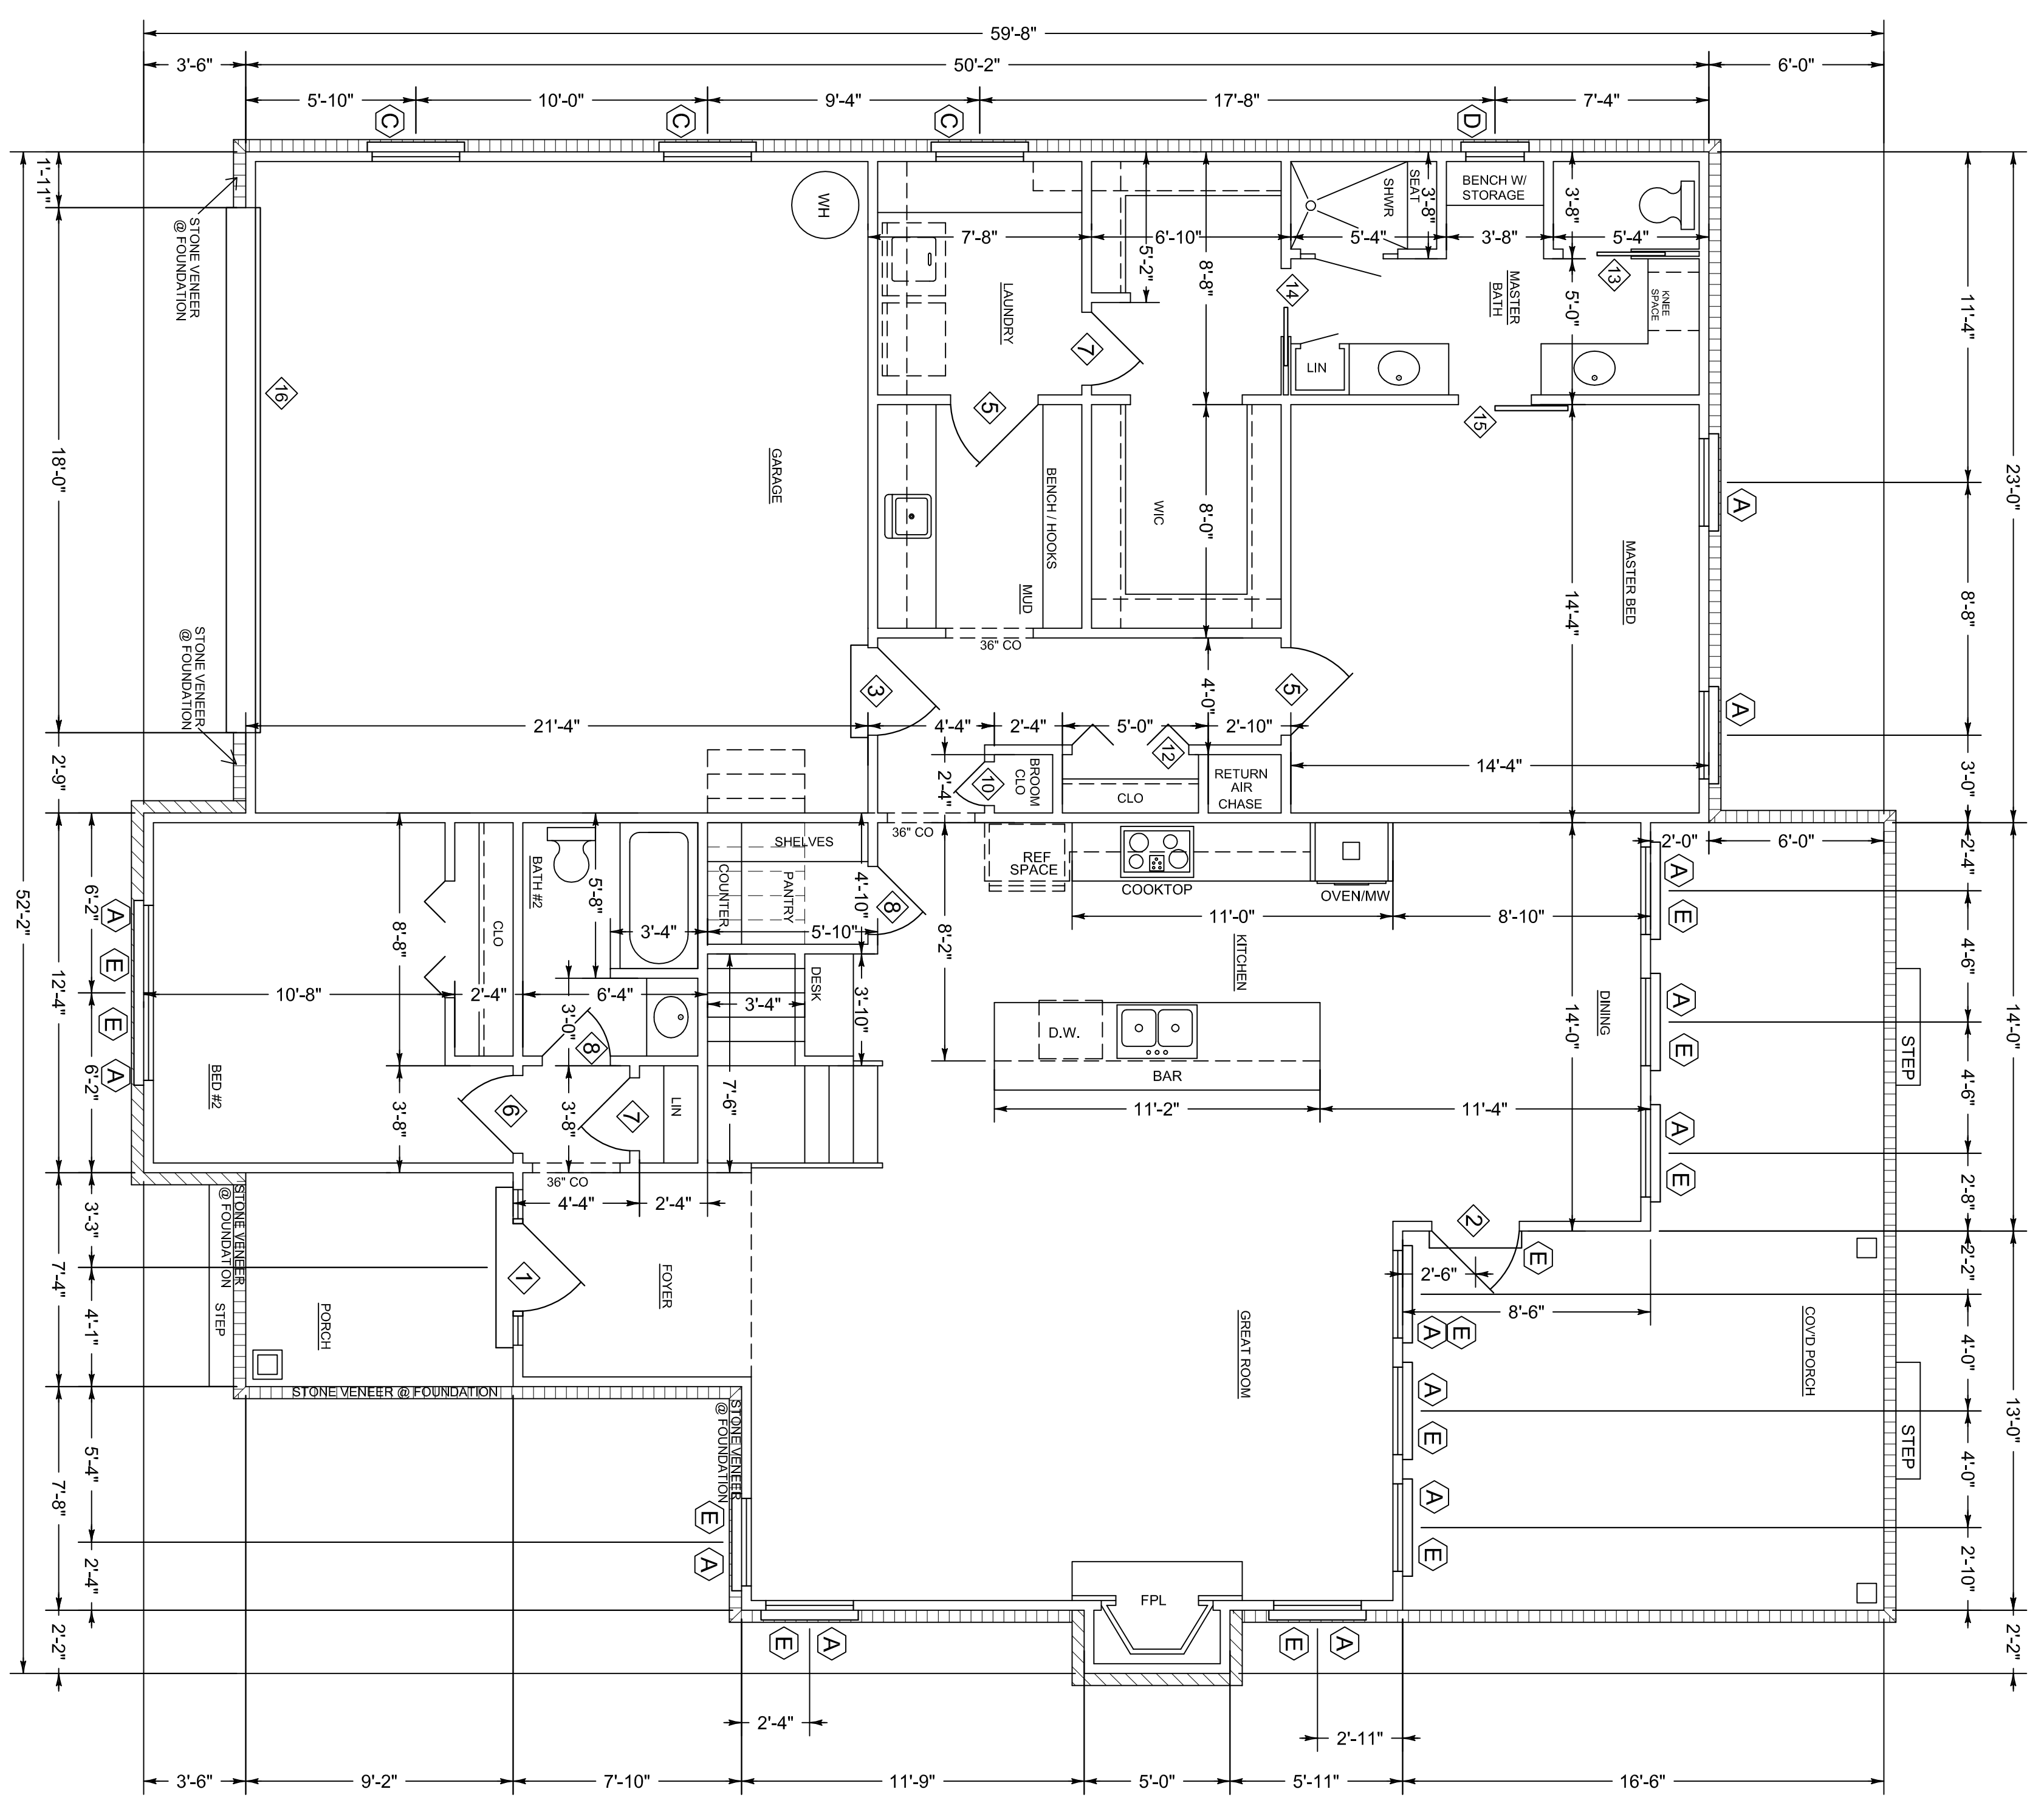


NOTE:
 1. DOWNSTAIRS
 10'-0" CEILING HEIGHT
 UNLESS OTHERWISE NOTED
 2. UPSTAIRS
 8'-0" CEILING HEIGHT
 UNLESS OTHERWISE NOTED

NOTE:
 BUILDER AND OWNER TO VERIFY
 DIMENSIONS, NOTES AND ALL CONDITIONS
 OF PLANS PRIOR TO CONSTRUCTION.
 PLAN SERVICE IS NOT RESPONSIBLE
 FOR ERRORS OR OMISSIONS.

MARK	SIZE	TYPE	REMARKS
◇	3'-0" x 6'-8" x 1'-3/4"	FULL LITE SIDELITES & 14"X1 TRANSOM	EXTERIOR METAL INSUL.
◇	3'-0" x 6'-8" x 1'-3/4"	FULL LITE	" " " "
◇	2'-8" x 6'-8" x 1'-3/4"	SIX PANEL	" " " "
◇	2'-8" x 6'-8" x 1'-3/4"	" " " "	" " " "
◇	2'-8" x 6'-8" x 1'-3/8"	" " " "	INTERIOR MASONITE
◇	2'-8" x 6'-8" x 1'-3/8"	" " " "	" " " "
◇	2'-4" x 6'-8" x 1'-3/8"	" " " "	" " " "
◇	2'-0" x 6'-8" x 1'-3/8"	" " " "	" " " "
◇	1'-6" x 6'-8" x 1'-3/8"	THREE PANEL	" " " "
◇	4'-0" x 6'-8" x 1'-3/8"	SIX PANEL/BIFOLD	" " " "
◇	2'-4" x 6'-8" x 1'-3/8"	SIX PANEL/POCKET	" " " "
◇	2'-0" x 6'-8" x 1'-3/8"	SIX PANEL BARN STYLE	" " " "
◇	18'-0" x 7'-0"	OVERHEAD GARAGE	" " " "

MARK	SIZE	TYPE	REMARKS
○	3'-0" x 6'-0"	SINGLE HUNG	WNTL INSUL.
○	3'-0" x 5'-0"	" " " "	" " " "
○	3'-0" x 3'-0"	" " " "	" " " "
○	2'-0" x 3'-0"	" " " "	" " " "
○	3'-0" x 2'-0"	TRANSOM	" " " "

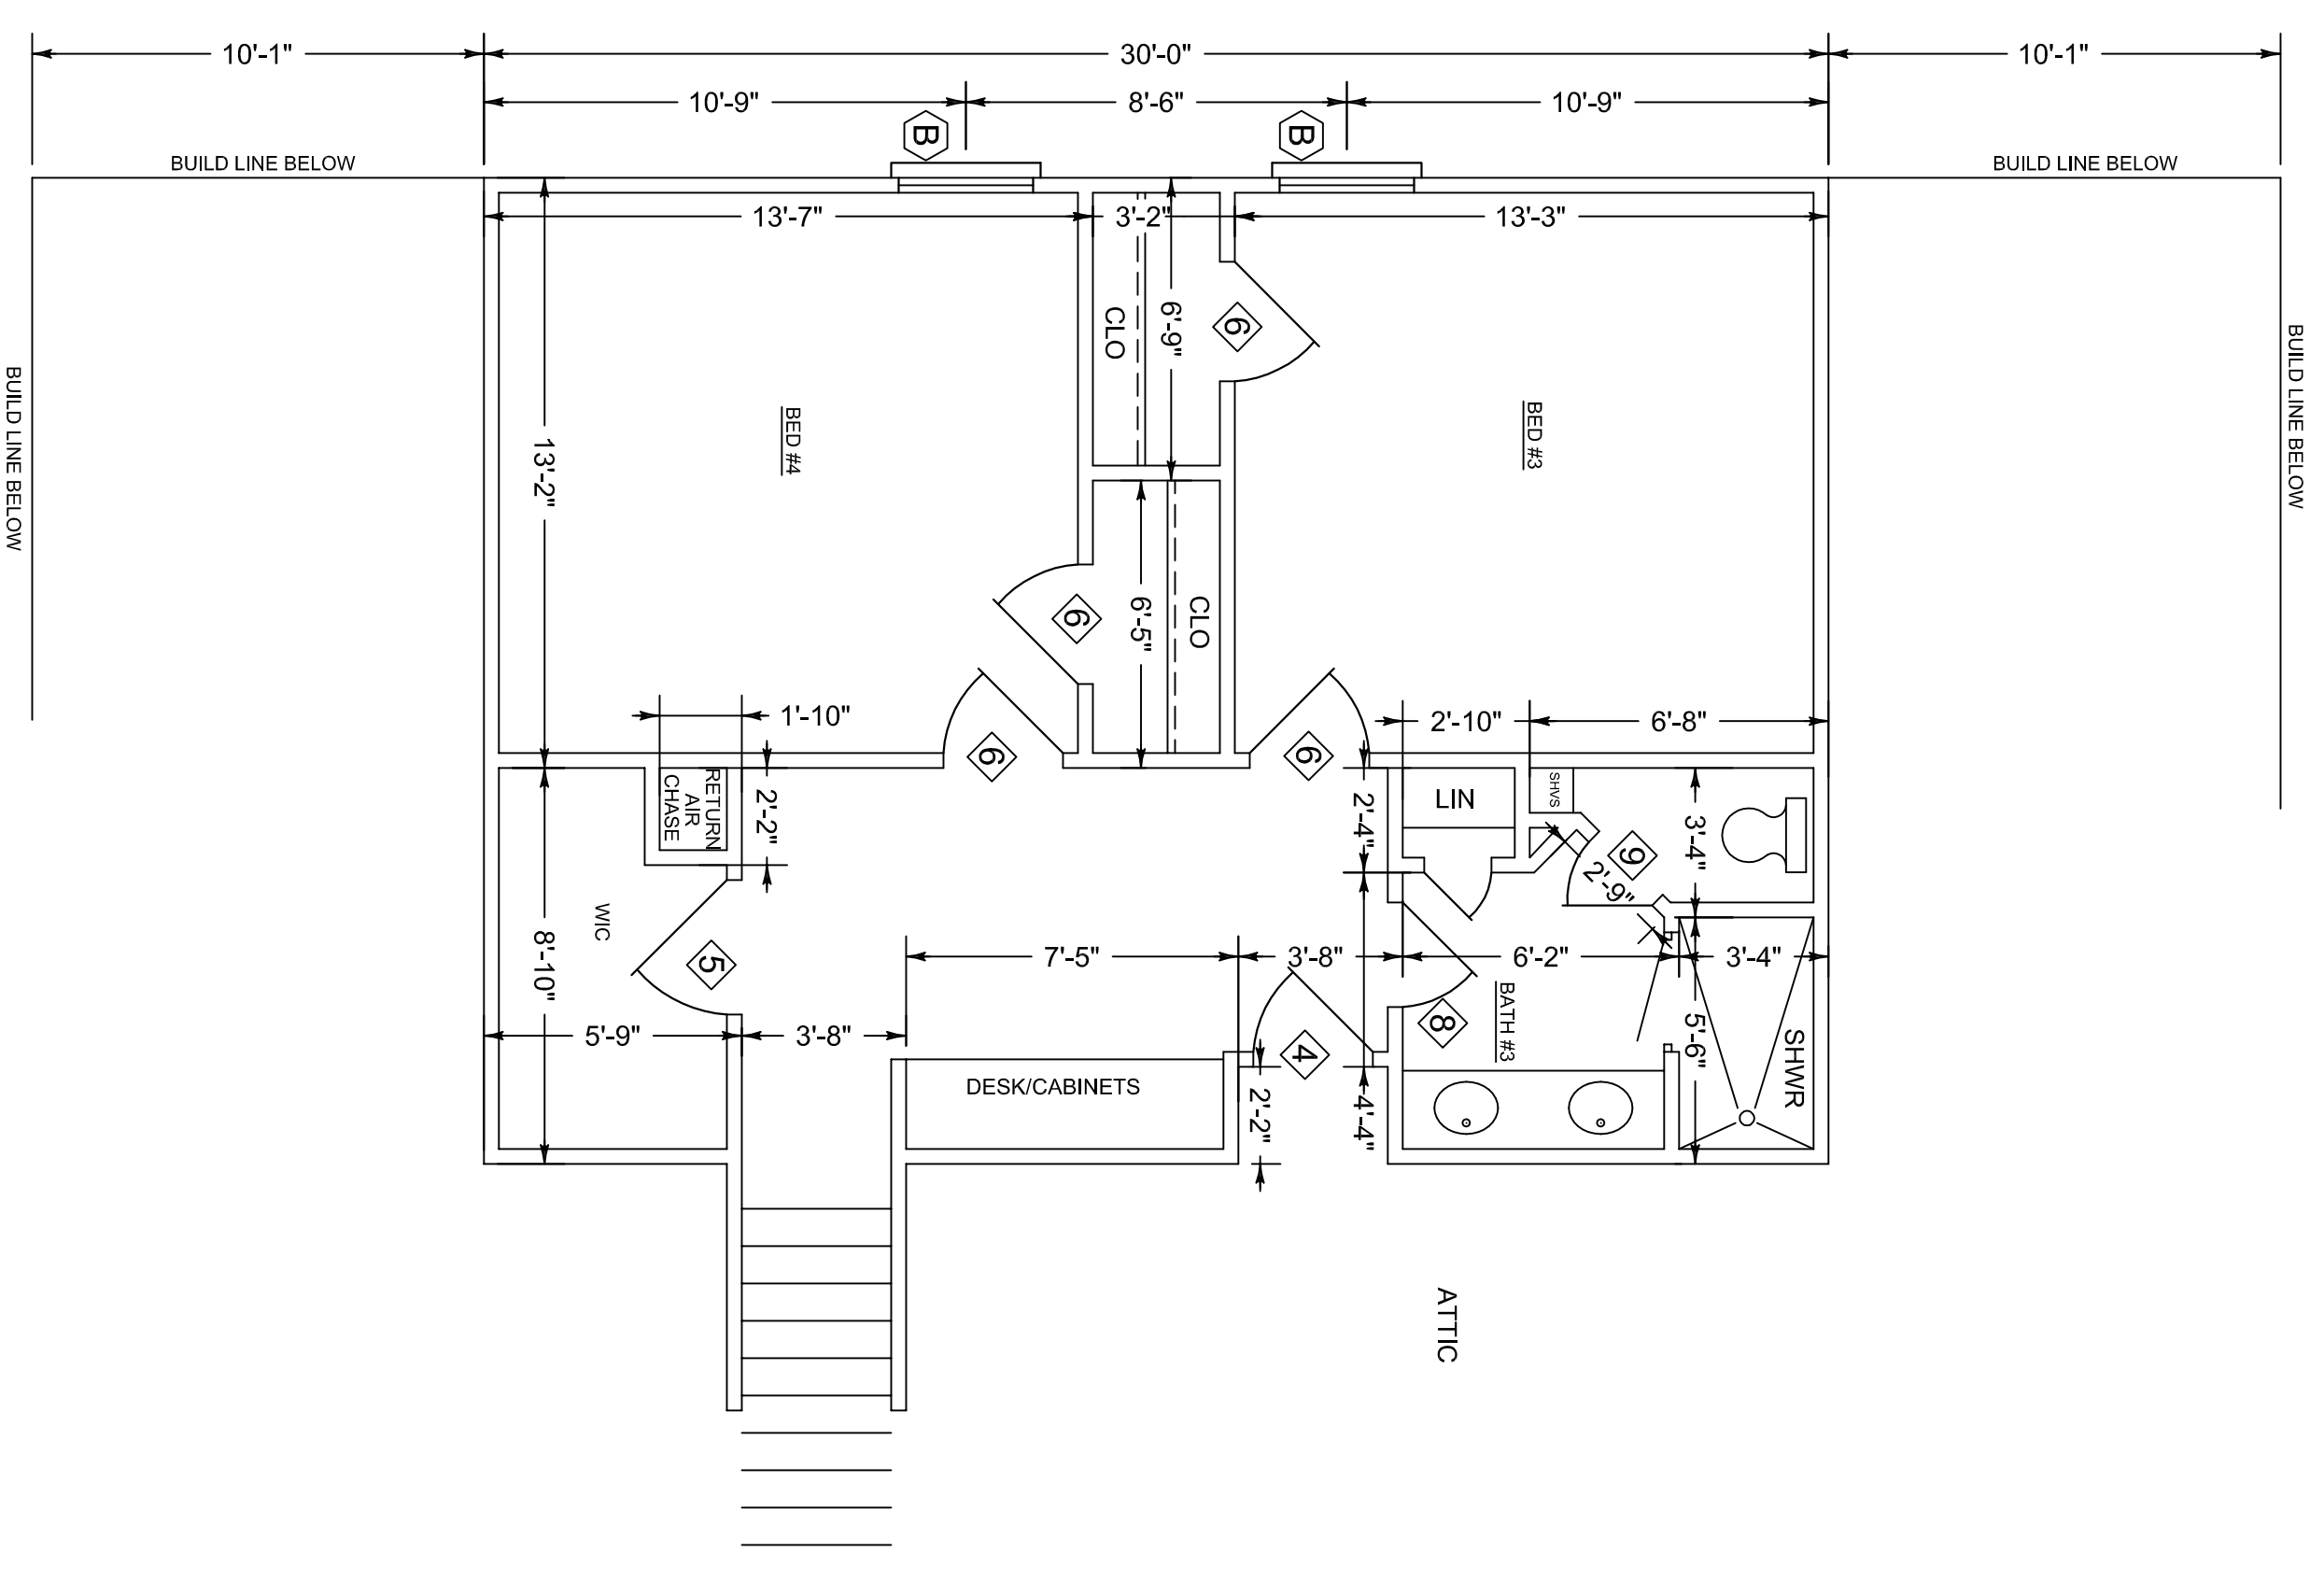

FIRST FLOOR PLAN
 SCALE 1/4" = 1'-0"

SECOND FLOOR PLAN
 SCALE 1/4" = 1'-0"

SQUARE FOOTAGE
 FIRST FLOOR: 1706
 SECOND FLOOR: 555
 TOTAL HEATED: 2261
 GARAGE: 484
 PORCHES: 334
 GRAND TOTAL: 3229

Claire's Home Designs 5775 Montgomery Hwy. 791-1327 A new home for: The Simon Family	October 2017	Heated sq. ft: 2361
	Plan no. 1722-KS	Unheated sq. ft: 878