


DOOR SCHEDULE			
MARK	SIZE	TYPE	REMARKS
1	3'-0" x 6'-8" x 1 3/4"	W/ LITE & SIDELITES	EXTERIOR METAL INSUL.
2	3'-0" x 6'-8" x 1 3/4"	SIX PANEL	" "
3	3'-0" x 6'-8" x 1 3/4"	W/ LITE	" "
4	3'-0" x 6'-8" x 1 3/8"	SIX PANEL	INTERIOR MASONITE
5	2'-0" x 6'-8" x 1 3/8"	" "	" "
6	2'-0" x 6'-8" x 1 3/8"	" "	" "
7	2'-0" x 6'-8" x 1 3/8"	LOUVERED	" "
8	1'-6" x 6'-8" x 1 3/8"	THREE PANEL	" "
9	16'-0" x 7'-0"	OVERHEAD GARAGE	STEEL

WINDOW SCHEDULE			
MARK	SIZE	TYPE	REMARKS
A	(2) 3'-0" x 6'-0"	SINGLE HUNG	INSUL. VINYL
B	3'-0" x 5'-0"	" "	" "
C	3'-0" x 1'-0"	FIXED	" "

FLOOR PLAN

SCALE 1/4" = 1'-0"

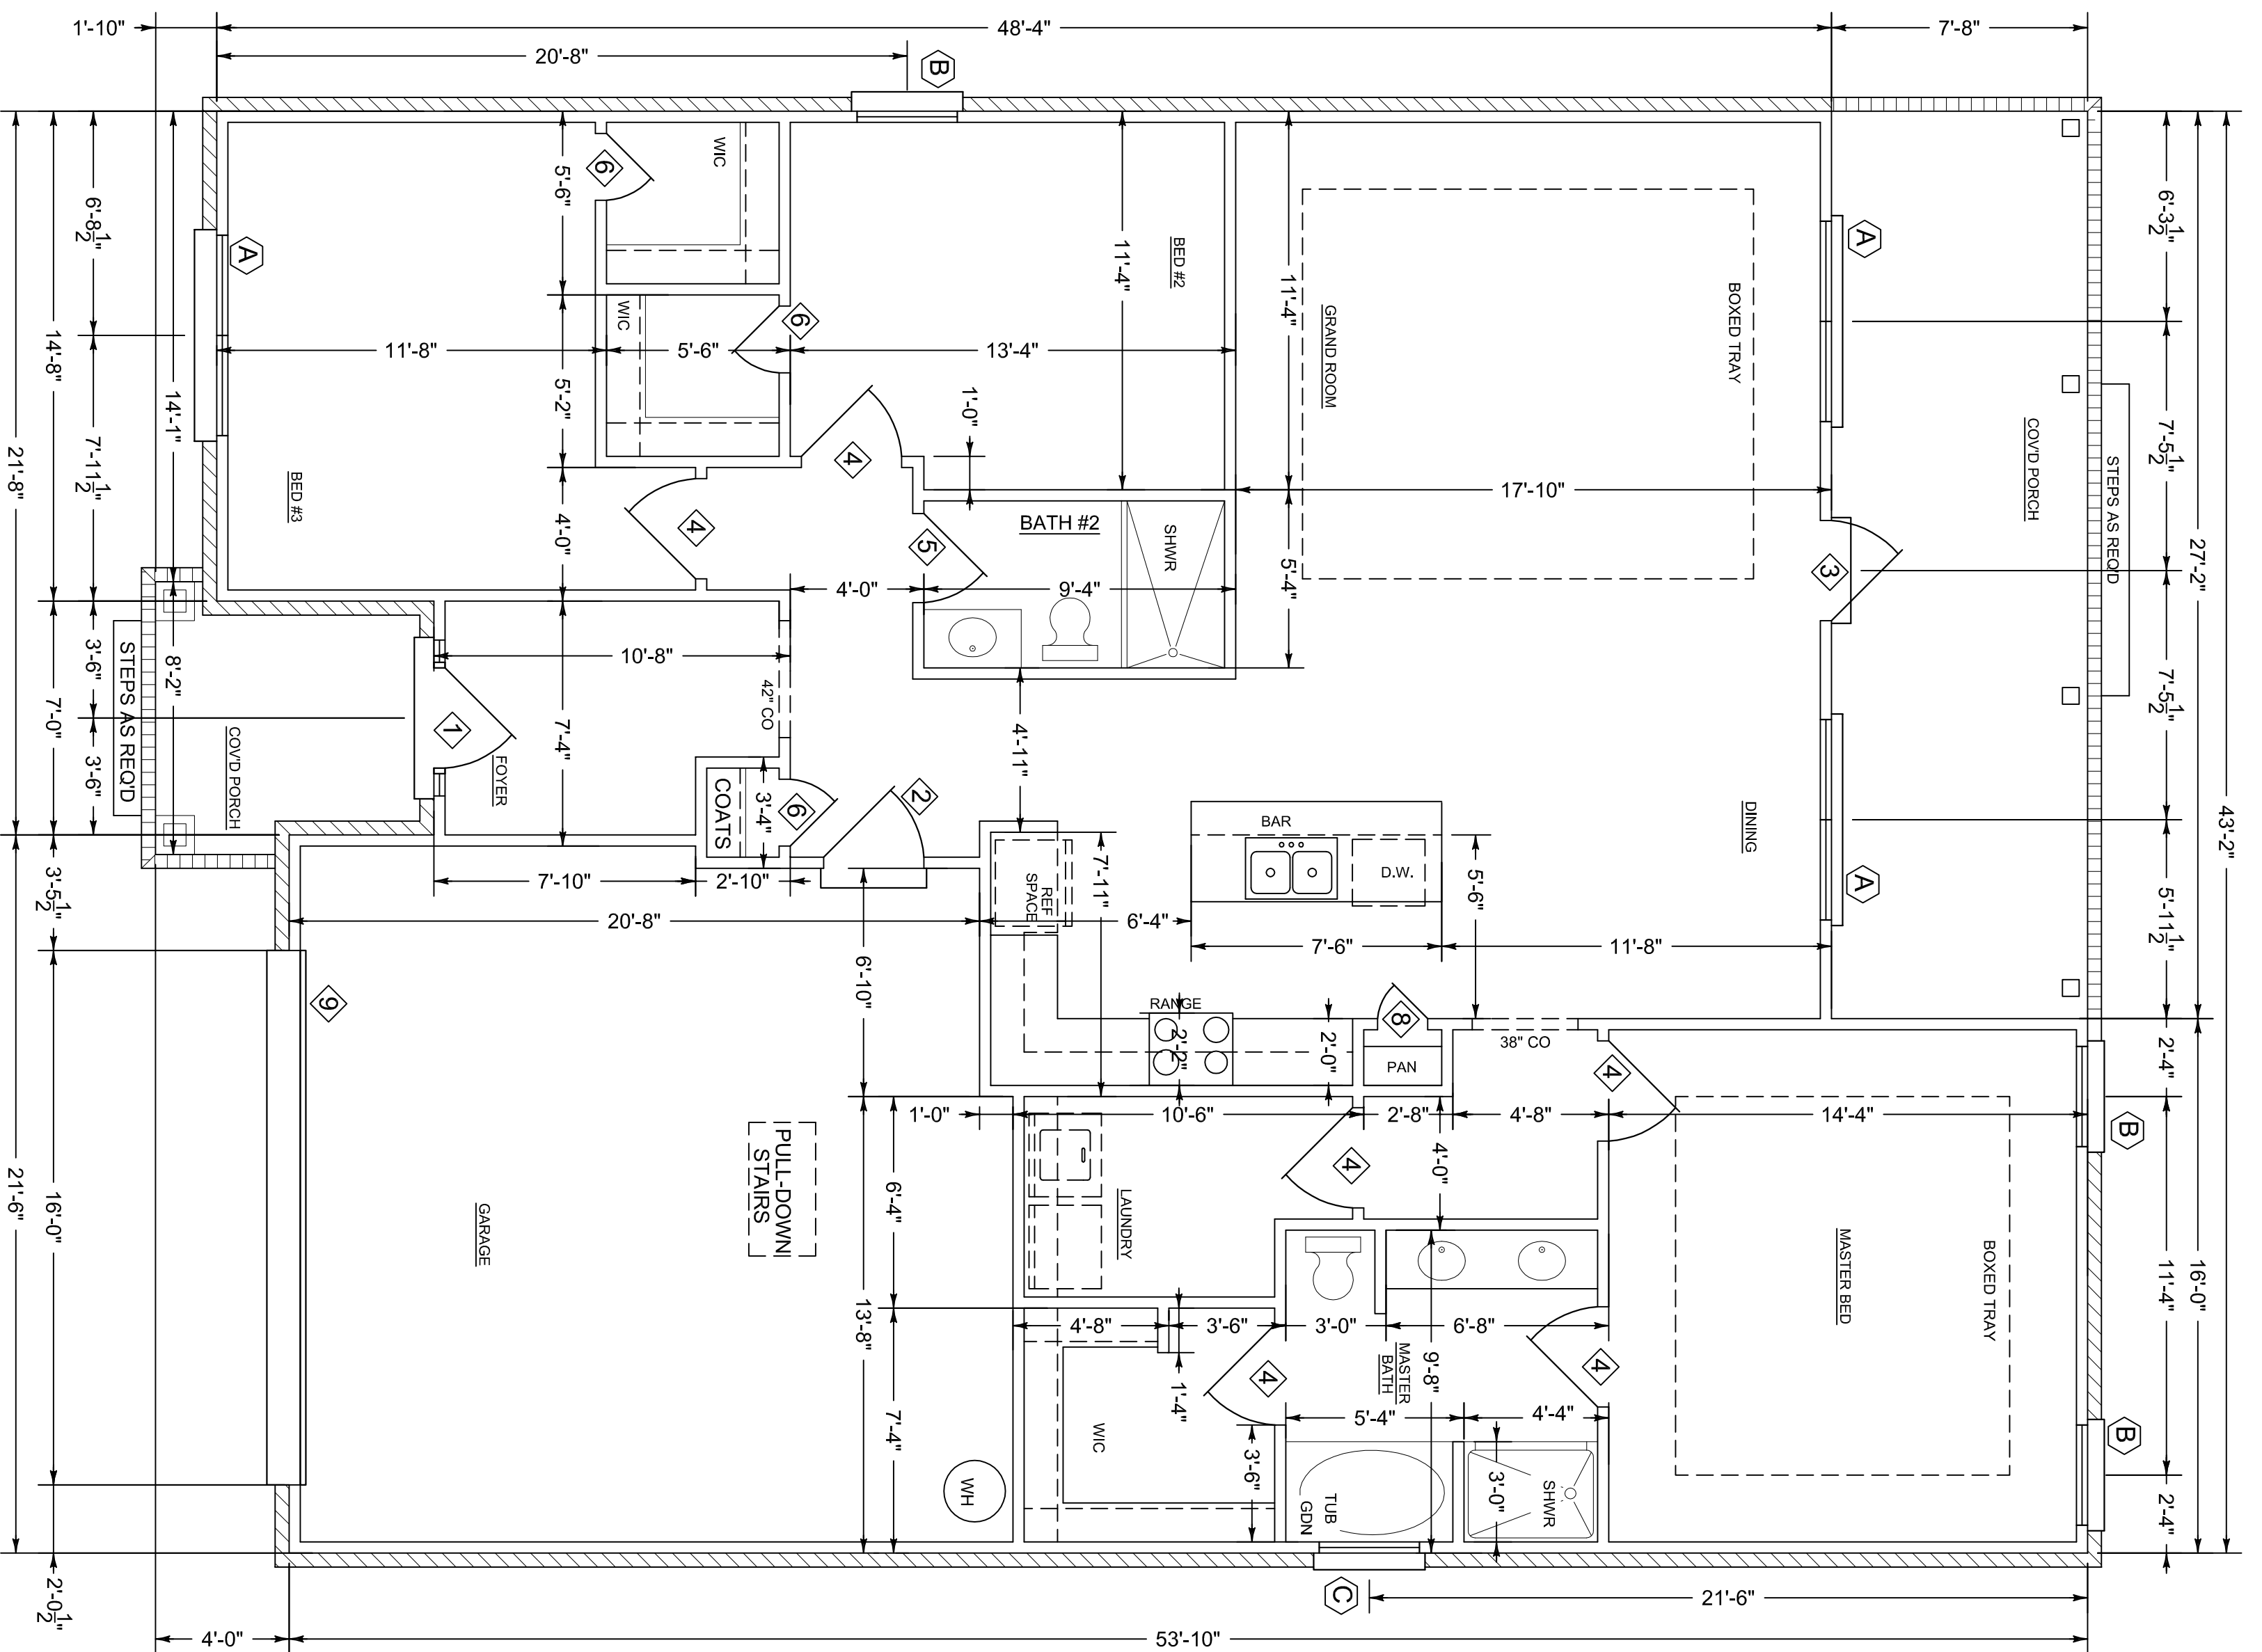

NOTE:
 BUILDER AND OWNER TO VERIFY DIMENSIONS, NOTES AND ALL CONDITIONS OF PLANS PRIOR TO CONSTRUCTION. PLAN SERVICE IS NOT RESPONSIBLE FOR ERRORS OR OMISSIONS.

NOTE:
 1. 8'-0" CEILING HEIGHT UNLESS OTHERWISE NOTED

Claire's Home Designs 5775 Montgomery Hwy. 794-1101 A new home by: Southern Homebuilders	March 2015	Heated sq. ft: 1685
	Plan no. 1504-BW	Unheated sq. ft: 705

235 Veritas Dr.