
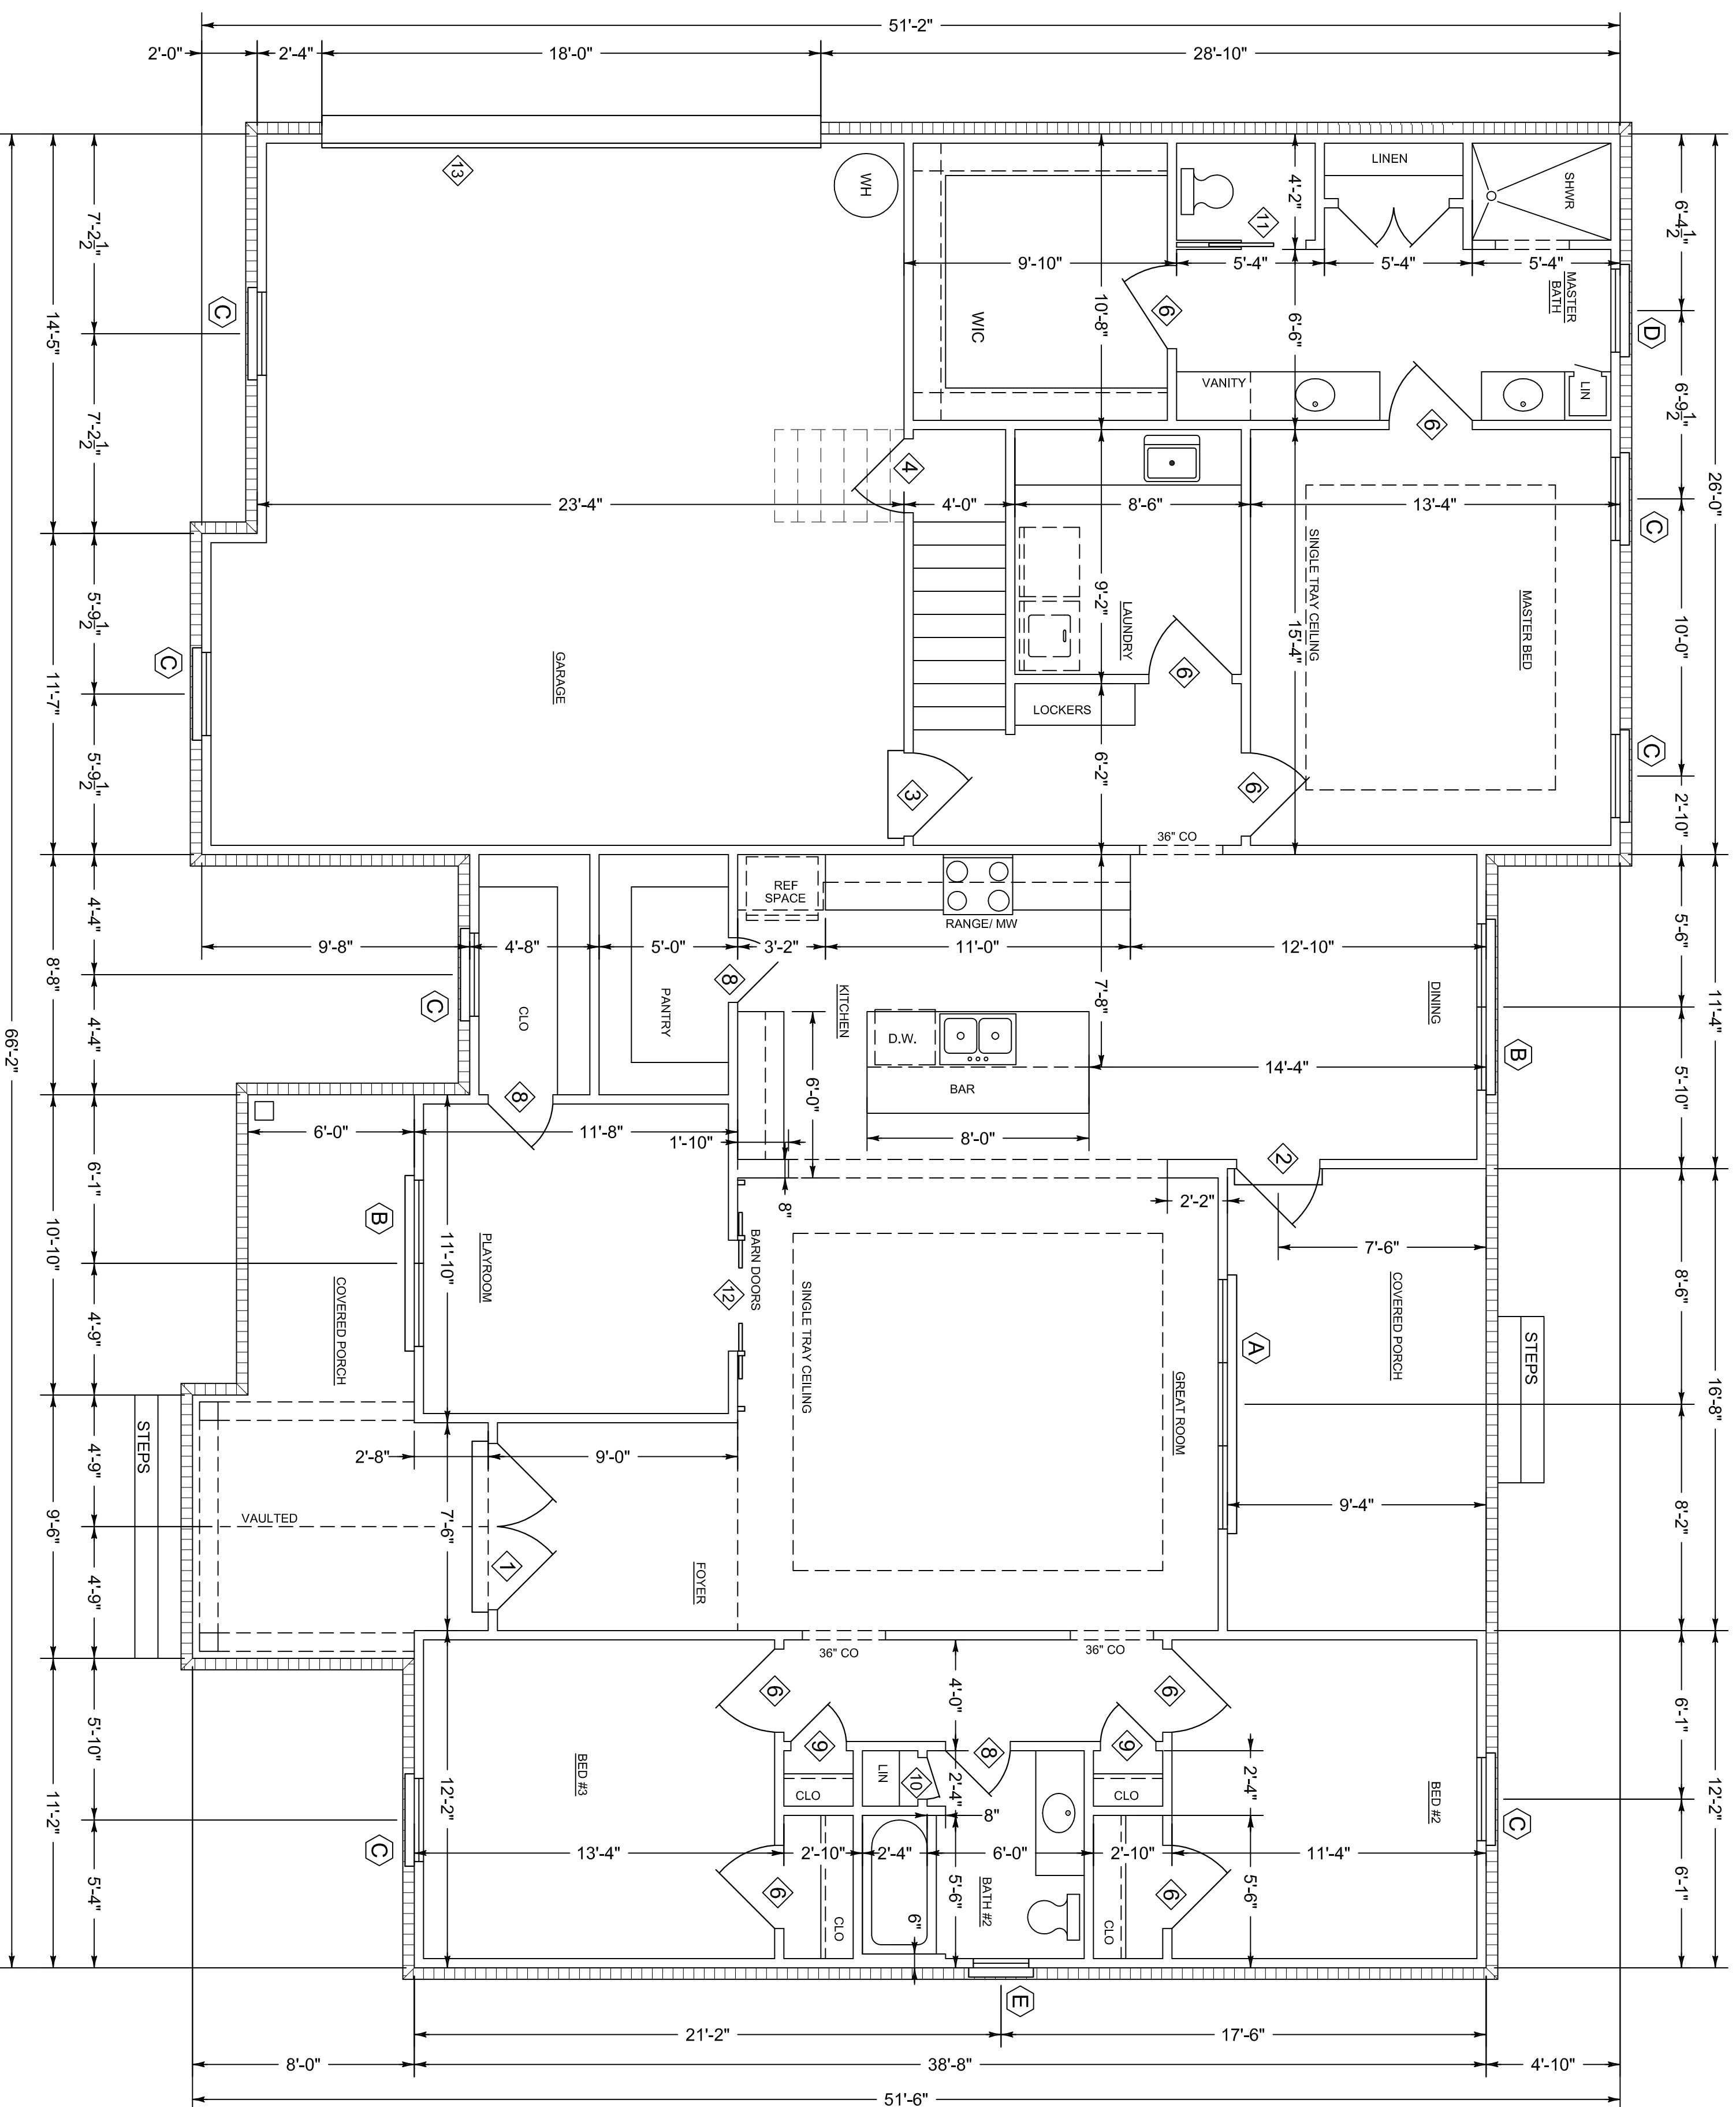


WINDOW SCHEDULE			
MARK	SIZE	TYPE	REMARKS
A	(3) 3'-0" x 5'-0"	SINGLE HUNG	VINYL INSUL
B	(2) 3'-0" x 5'-0"	"	"
C	3'-0" x 5'-0"	SINGLE HUNG	"
D	3'-0" x 3'-0"	"	"
E	2'-0" x 3'-0"	SINGLE HUNG	"

DOOR SCHEDULE			
MARK	SIZE	TYPE	REMARKS
1	(2) 3'-0" x 6'-8" x 1 3/4	3/4 LITE	EXTERIOR METAL INSUL.
2	3'-0" x 6'-5" x 1 3/4	3/4 LITE	"
3	3'-0" x 6'-5" x 1 3/4	SIX PANEL	"
4	2'-8" x 6'-5" x 1 3/4	"	"
5	2'-6" x 6'-5" x 1 3/4	"	"
6	3'-0" x 6'-8" x 1 3/8	SIX PANEL	INTERIOR MASONITE
7	2'-5" x 6'-8" x 1 3/8	"	"
8	2'-4" x 6'-5" x 1 3/8	"	"
9	2'-0" x 6'-5" x 1 3/8	"	"
10	1'-6" x 6'-5" x 1 3/8	THREE PANEL	"
11	2'-4" x 6'-5" x 1 3/8	SIX PANEL / POCKET	"
12	(2) 2'-0" x 6'-5" x 1 3/8	BARN STYLE	"
13	18'-0" x 7'-0"	OVERHEAD GARAGE	STEEL

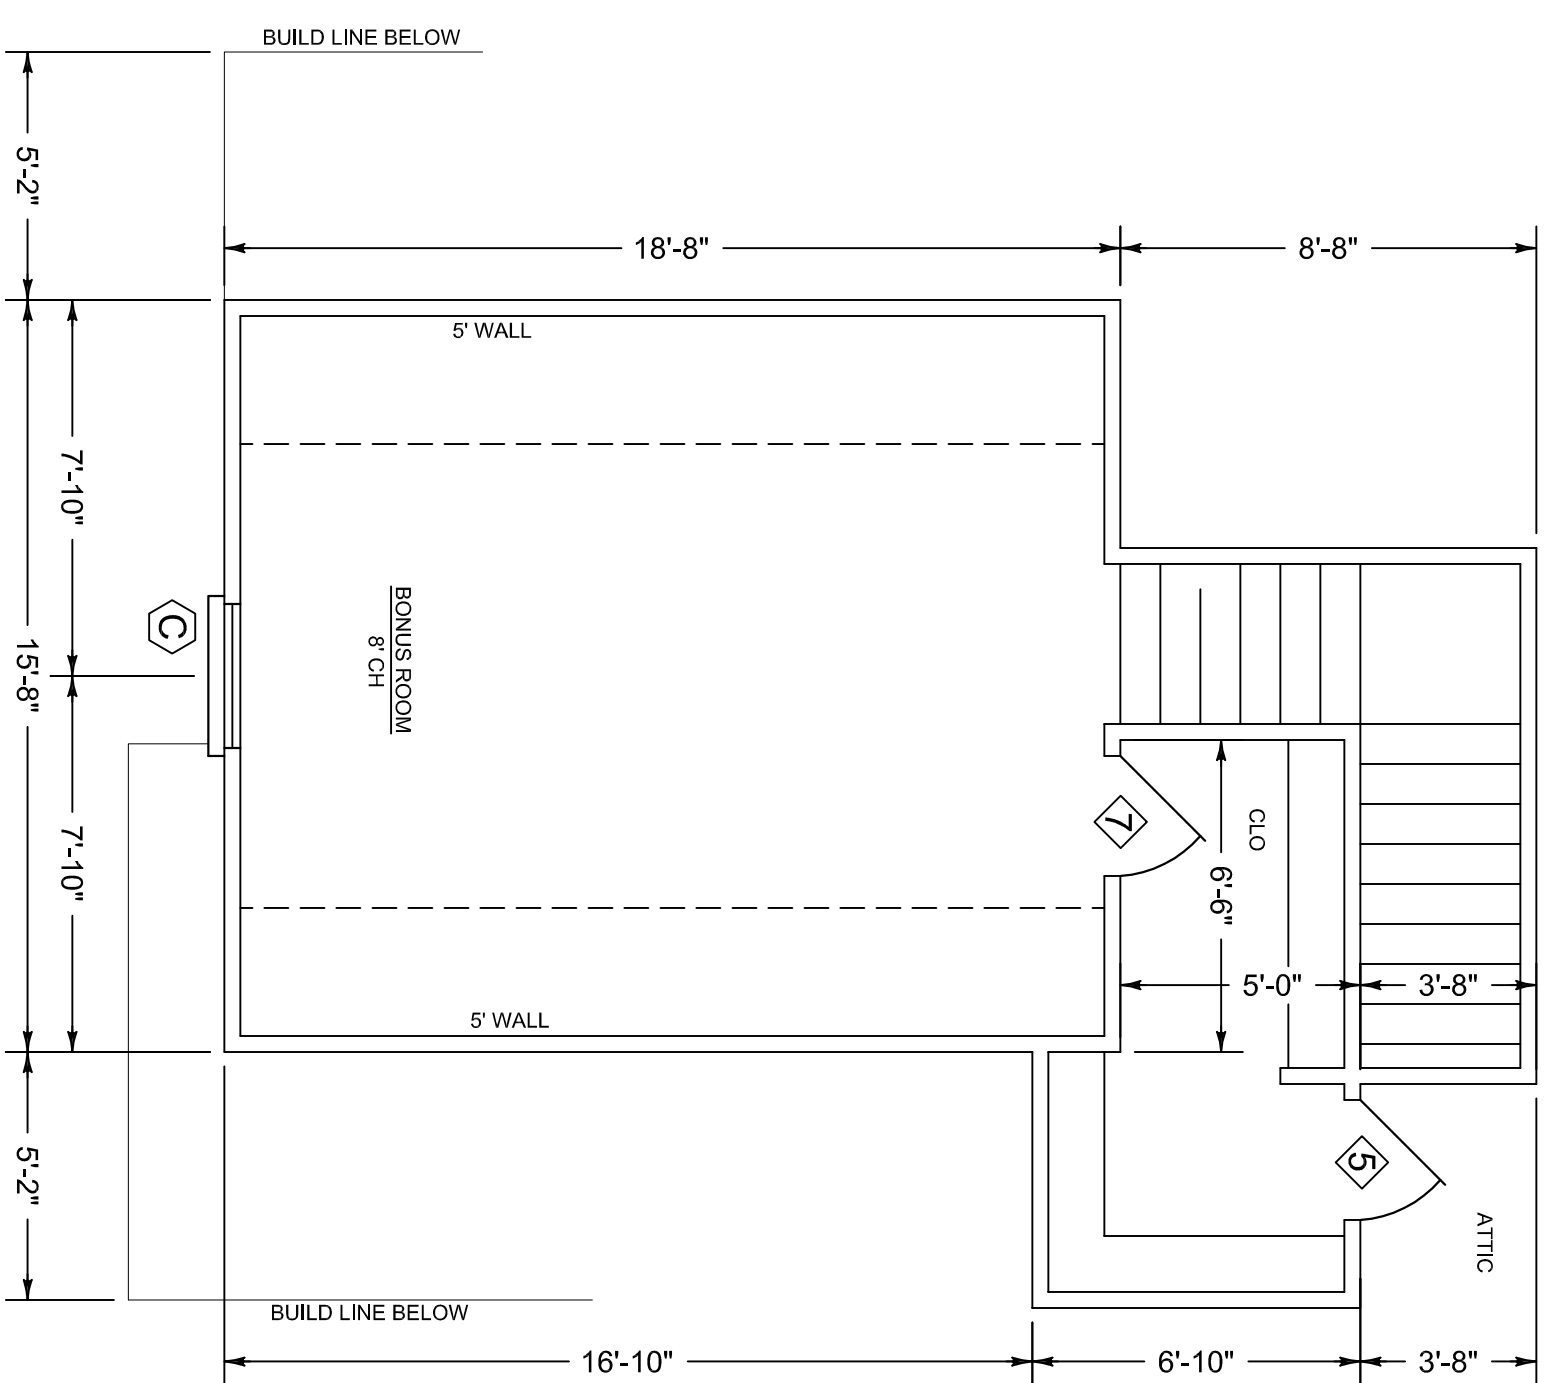

NOTE: 1. 8'-0" CEILING HEIGHT UNLESS OTHERWISE NOTED

NOTE: BUILDER AND OWNER TO VERIFY DIMENSIONS, NOTES AND ALL CONDITIONS OF PLANS PRIOR TO CONSTRUCTION. PLAN SERVICE IS NOT RESPONSIBLE FOR ERRORS OR OMISSIONS.

FLOOR PLAN

SCALE 1/4" = 1'-0"

SQUARE FOOTAGE
 GARAGE 207
 BONUS ROOM 281
 TOTAL HEATED 2418
 GARAGE 629
 PORCHES 317
 GRAND TOTAL 3300

Claire's Home Designs 5775 Montgomery Hwy. Ste. 2 A new home for: The McKnight Family by: Southern Homebuilders	May 2020	Heated sq. ft: 2418
	Plan no. 2018-CH	Unheated sq. ft: 942