


NOTE: BUILDER AND OWNER TO VERIFY DIMENSIONS, NOTES AND ALL CONDITIONS OF PLANS PRIOR TO CONSTRUCTION. PLAN SERVICE IS NOT RESPONSIBLE FOR ERRORS OR OMISSIONS.

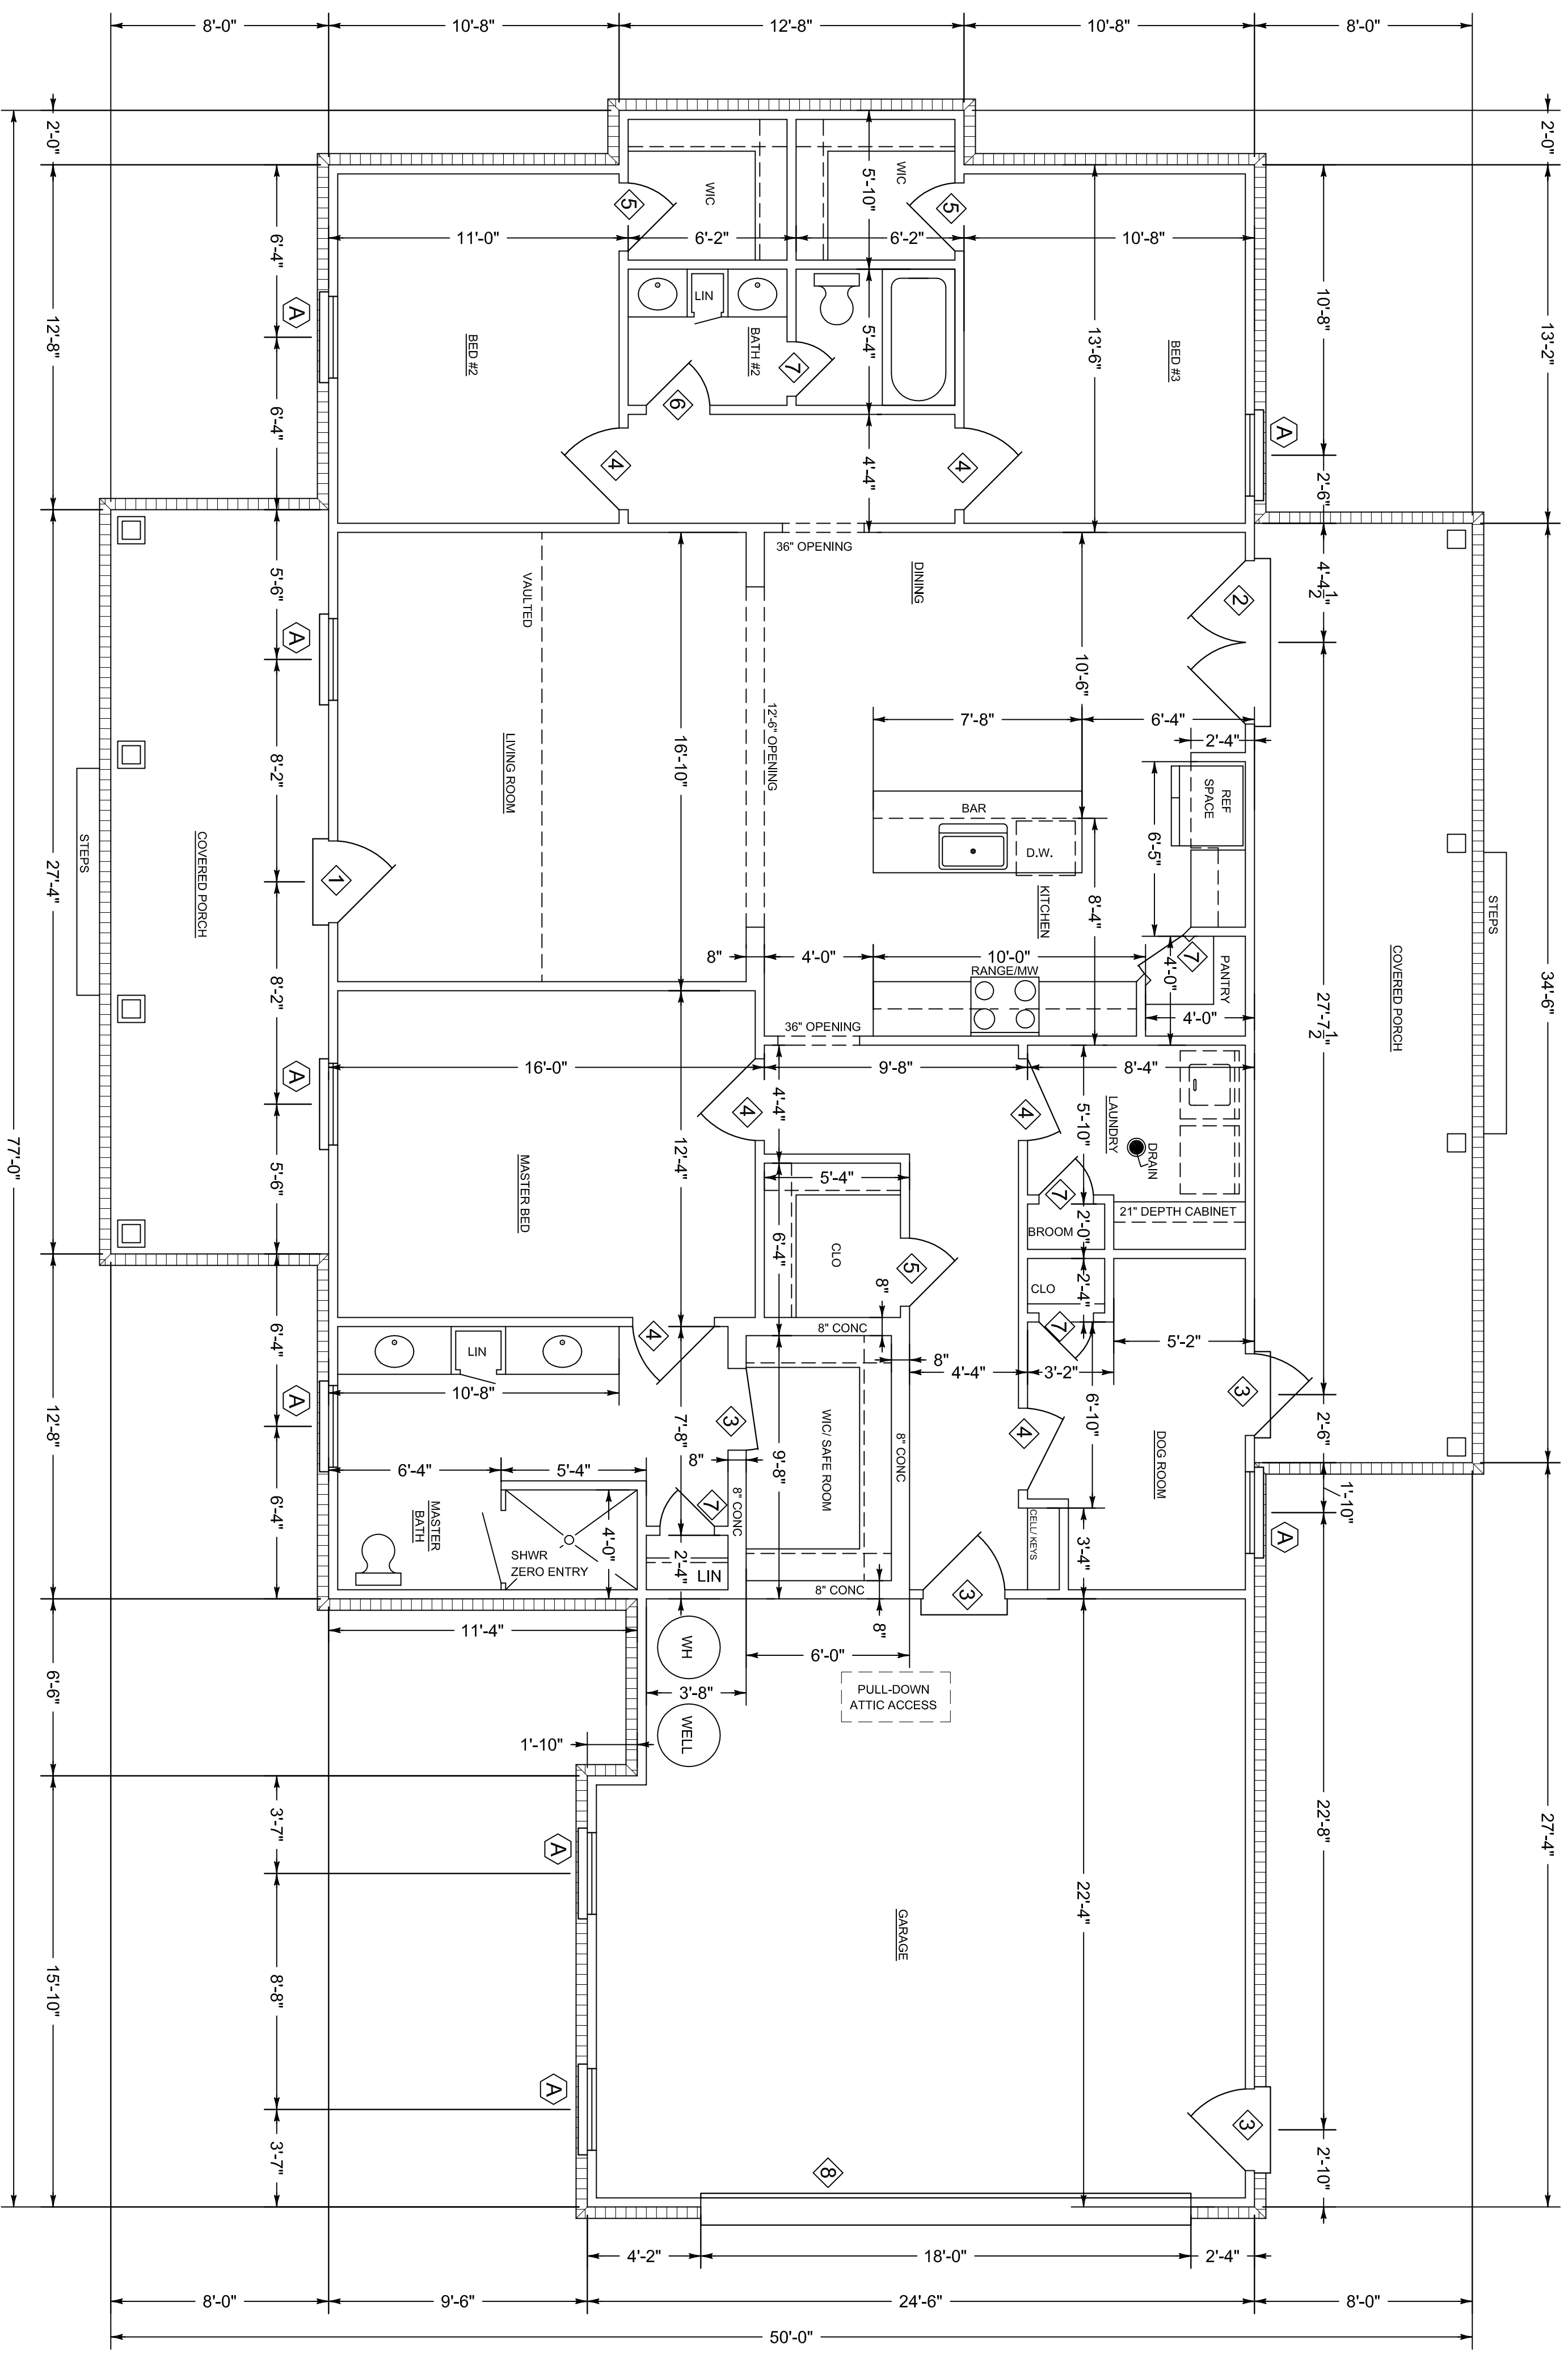

DOOR SCHEDULE

MARK	SIZE	TYPE	REMARKS
1	3'-0" x 6'-8" x 1 3/4	3/4 LITE	EXTERIOR METAL INSUL.
2	(2) 3'-0" x 6'-8" x 1 3/4	3/4 LITE	" " " "
3	3'-0" x 6'-8" x 1 3/4	SIX PANEL	" " " "
4	3'-0" x 6'-8" x 1 3/8	SIX PANEL	INTERIOR MASONITE
5	2'-6" x 6'-8" x 1 3/8	" " "	" " " "
6	2'-4" x 6'-8" x 1 3/8	" " "	" " " "
7	2'-0" x 6'-8" x 1 3/8	" " "	" " " "
8	18'-0" x 7'-0"	OVERHEAD GARAGE	STEEL

WINDOW SCHEDULE

MARK	SIZE	TYPE	REMARKS
A	3'-0" x 5'-0"	SINGLE HUNG	VINYL INSUL

FLOOR PLAN

SCALE 1/4" = 1'-0"

SQUARE FOOTAGE
 HEATED: 1816
 GARAGE: 535
 PORCHES: 495
 TOTAL: 2846

Claire's Home Designs 5775 Montgomery Hwy, Ste. 2 791-1327	April 2021	Heated sq. ft: 1816
	Plan no. 2104-LD	Unheated sq. ft: 1030
A new home for: The Danner Family		