


**SECOND FLOOR PLAN**  
SCALE 1/4" = 1'-0"

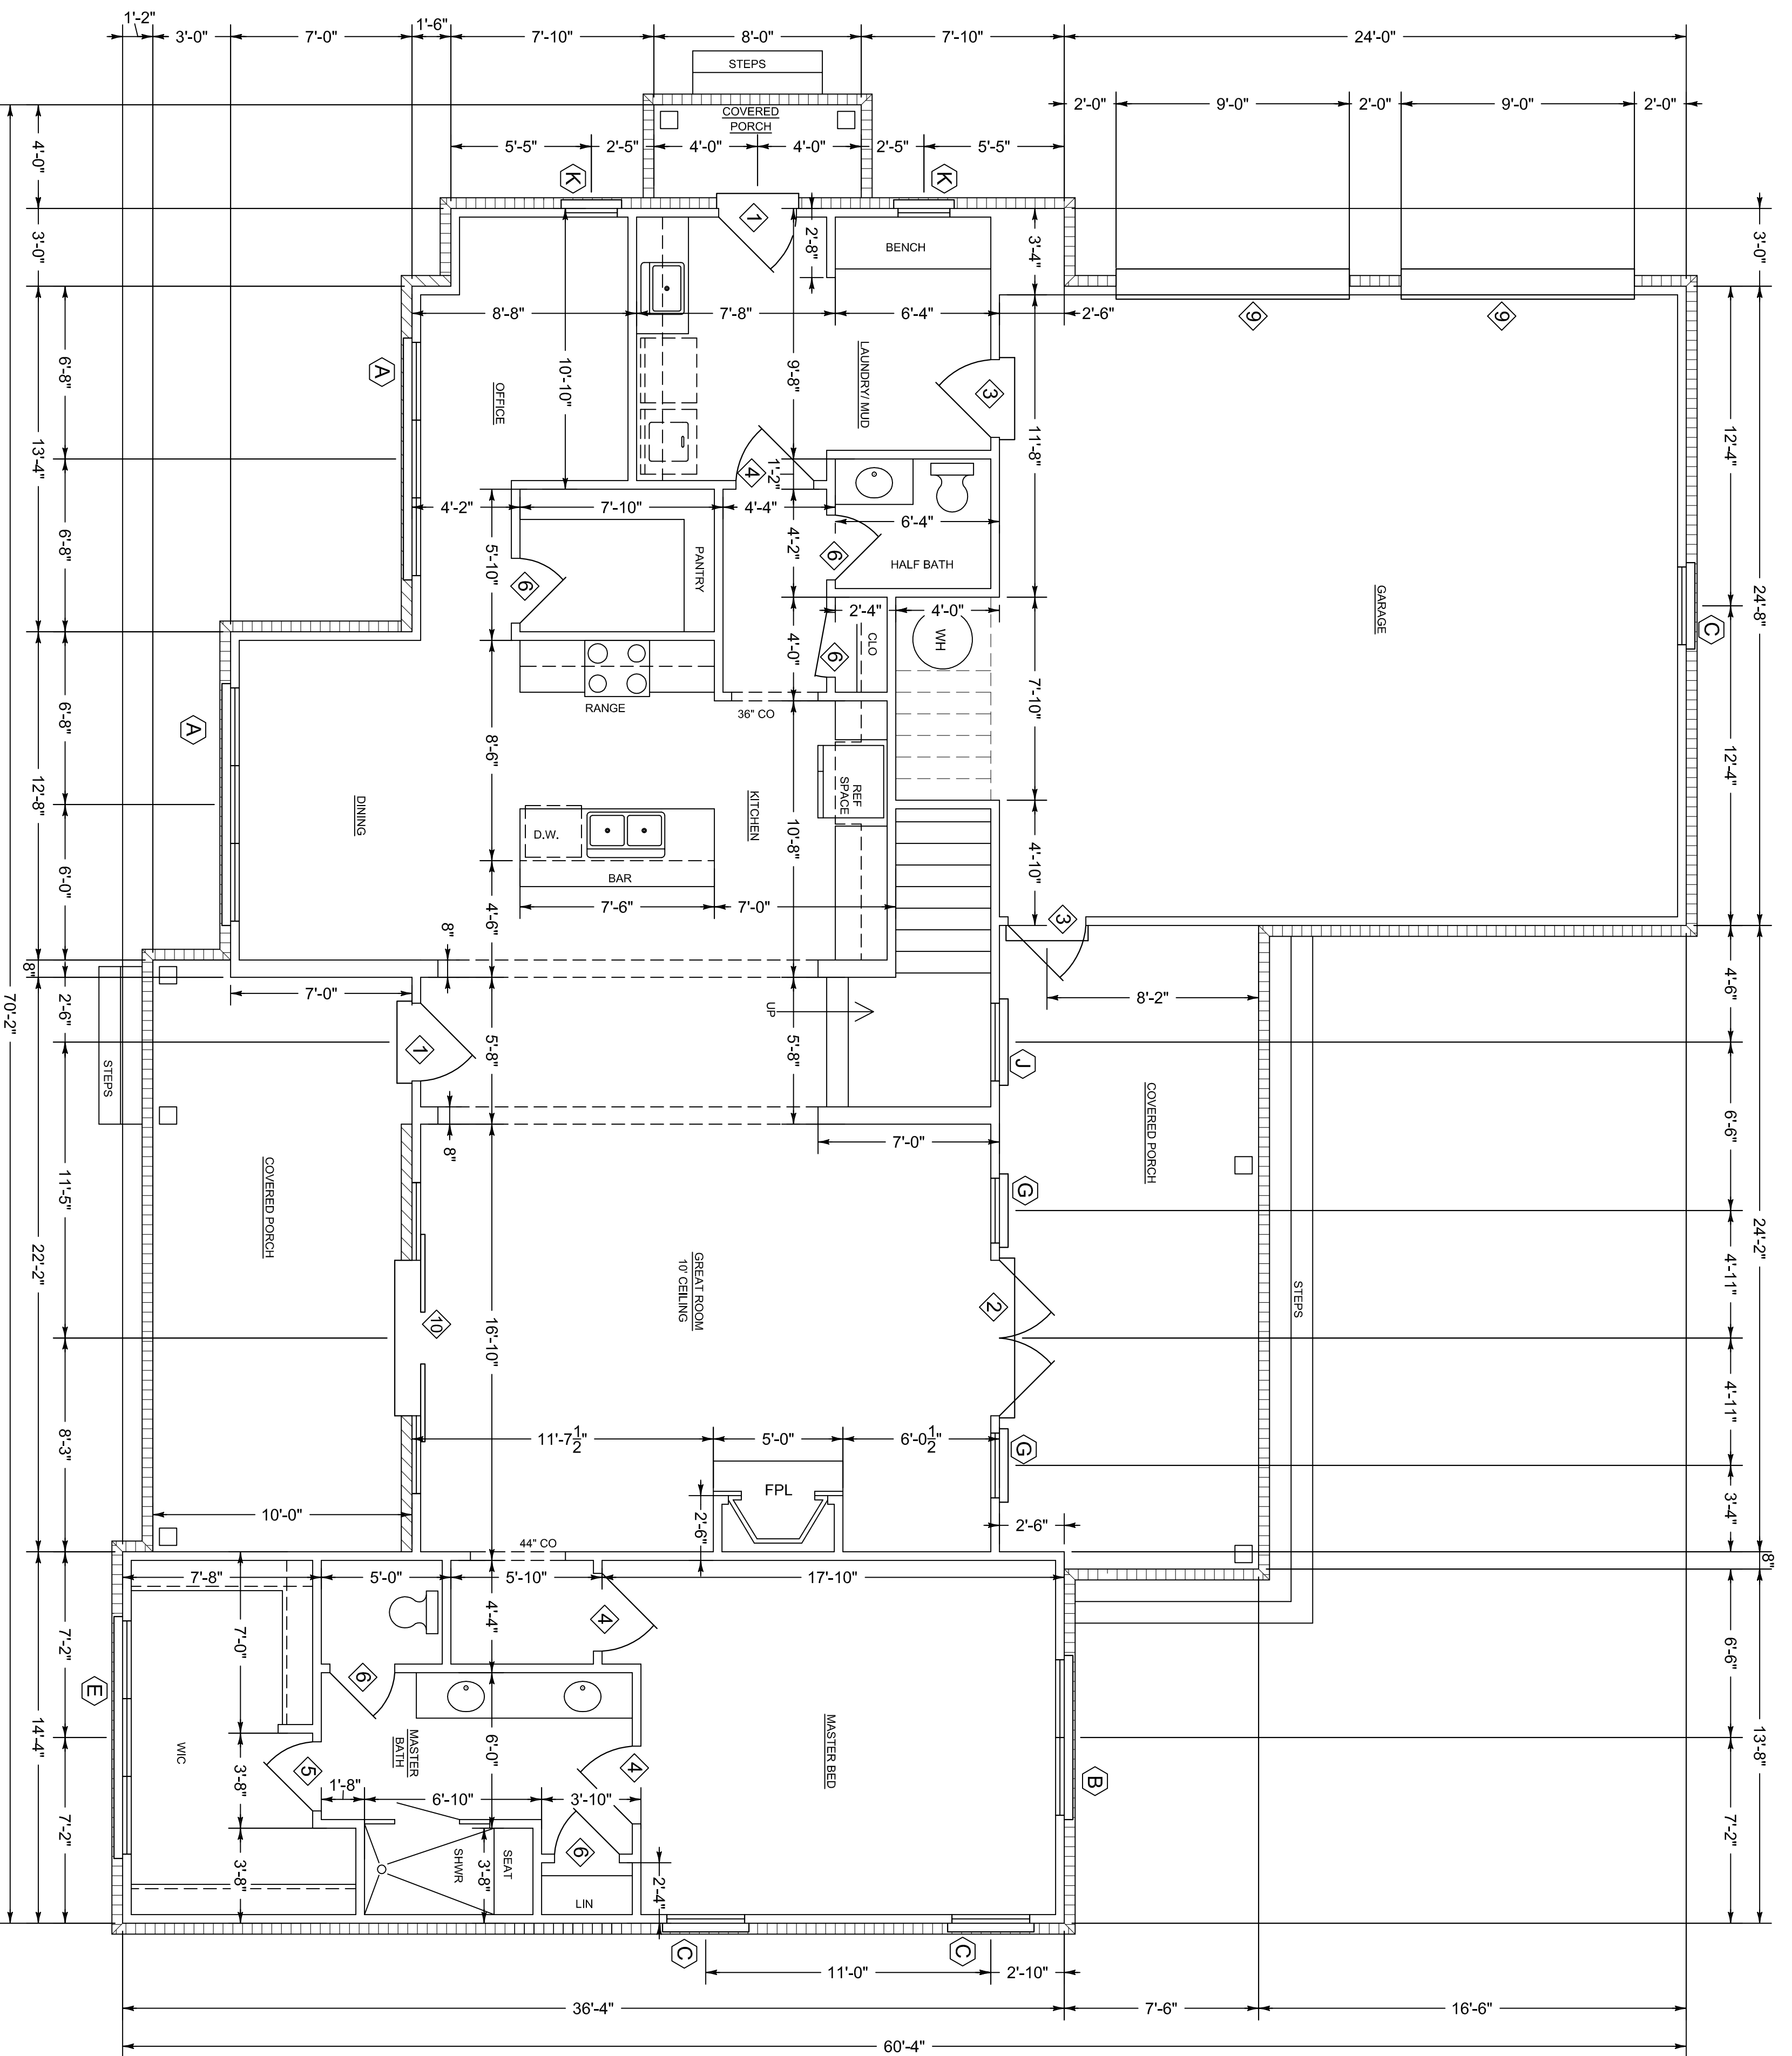

**FIRST FLOOR PLAN**  
SCALE 1/4" = 1'-0"

**NOTE:**  
BUILDER AND OWNER TO VERIFY DIMENSIONS, NOTES AND ALL CONDITIONS OF PLANS PRIOR TO CONSTRUCTION. PLAN SERVICE IS NOT RESPONSIBLE FOR ERRORS OR OMISSIONS.

- NOTE:**
1. FIRST FLOOR 9'-0" CEILING HEIGHT UNLESS OTHERWISE NOTED
  2. SECOND FLOOR 8'-0" CEILING HEIGHT UNLESS OTHERWISE NOTED

**WINDOW SCHEDULE**

MARK	SIZE	TYPE	REMARKS
A	(3) 3'-0" x 6'-0"	SINGLE HUNG	VINYL INSUL
B	(2) 3'-0" x 6'-0"	"	"
C	3'-0" x 6'-0"	"	"
D	3'-0" x 6'-0"	"	"
E	(3) 3'-0" x 4'-0"	"	"
F	(2) 2'-6" x 6'-0"	"	"
G	2'-6" x 6'-0"	"	"
H	2'-6" x 5'-0"	"	"
I	2'-6" x 4'-0"	"	"
J	2'-0" x 3'-0"	"	"
K	4'-6" x 2'-6"	PICTURE WINDOW	"
M	4'-6" x 2'-6"	PICTURE WINDOW	"

**DOOR SCHEDULE**

MARK	SIZE	TYPE	REMARKS
1	3'-0" x 6'-0" x 1'-3/4"	3/4 LITE	EXTERIOR METAL INSUL
2	(2) 3'-0" x 6'-0" x 1'-3/4"	3/4 LITE	"
3	3'-0" x 6'-0" x 1'-3/4"	SIX PANEL	"
4	3'-0" x 6'-0" x 1'-3/8"	SIX PANEL	INTERIOR MASONITE
5	2'-6" x 6'-0" x 1'-3/8"	"	"
6	2'-6" x 6'-0" x 1'-3/8"	"	"
7	2'-6" x 6'-0" x 1'-3/8"	"	"
8	2'-6" x 6'-0" x 1'-3/8"	"	"
9	2'-6" x 6'-0" x 1'-3/8"	"	"
10	3'-0" x 6'-0" x 1'-3/4"	SLIDING GLASS	EXTERIOR METAL INSUL

**SQUARE FOOTAGE**  
FIRST FLOOR: 1753  
SECOND FLOOR: 1117  
TOTAL HEATED: 2870  
GARAGE: 684  
PORCHES: 500  
TOTAL: 4054