


NOTE:  
1. 8'-0" CEILING HEIGHT  
UNLESS OTHERWISE NOTED

NOTE:  
BUILDER AND OWNER TO VERIFY  
DIMENSIONS, NOTES AND ALL CONDITIONS  
OF PLANS PRIOR TO CONSTRUCTION.  
PLAN SERVICE IS NOT RESPONSIBLE  
FOR ERRORS OR OMISSIONS.

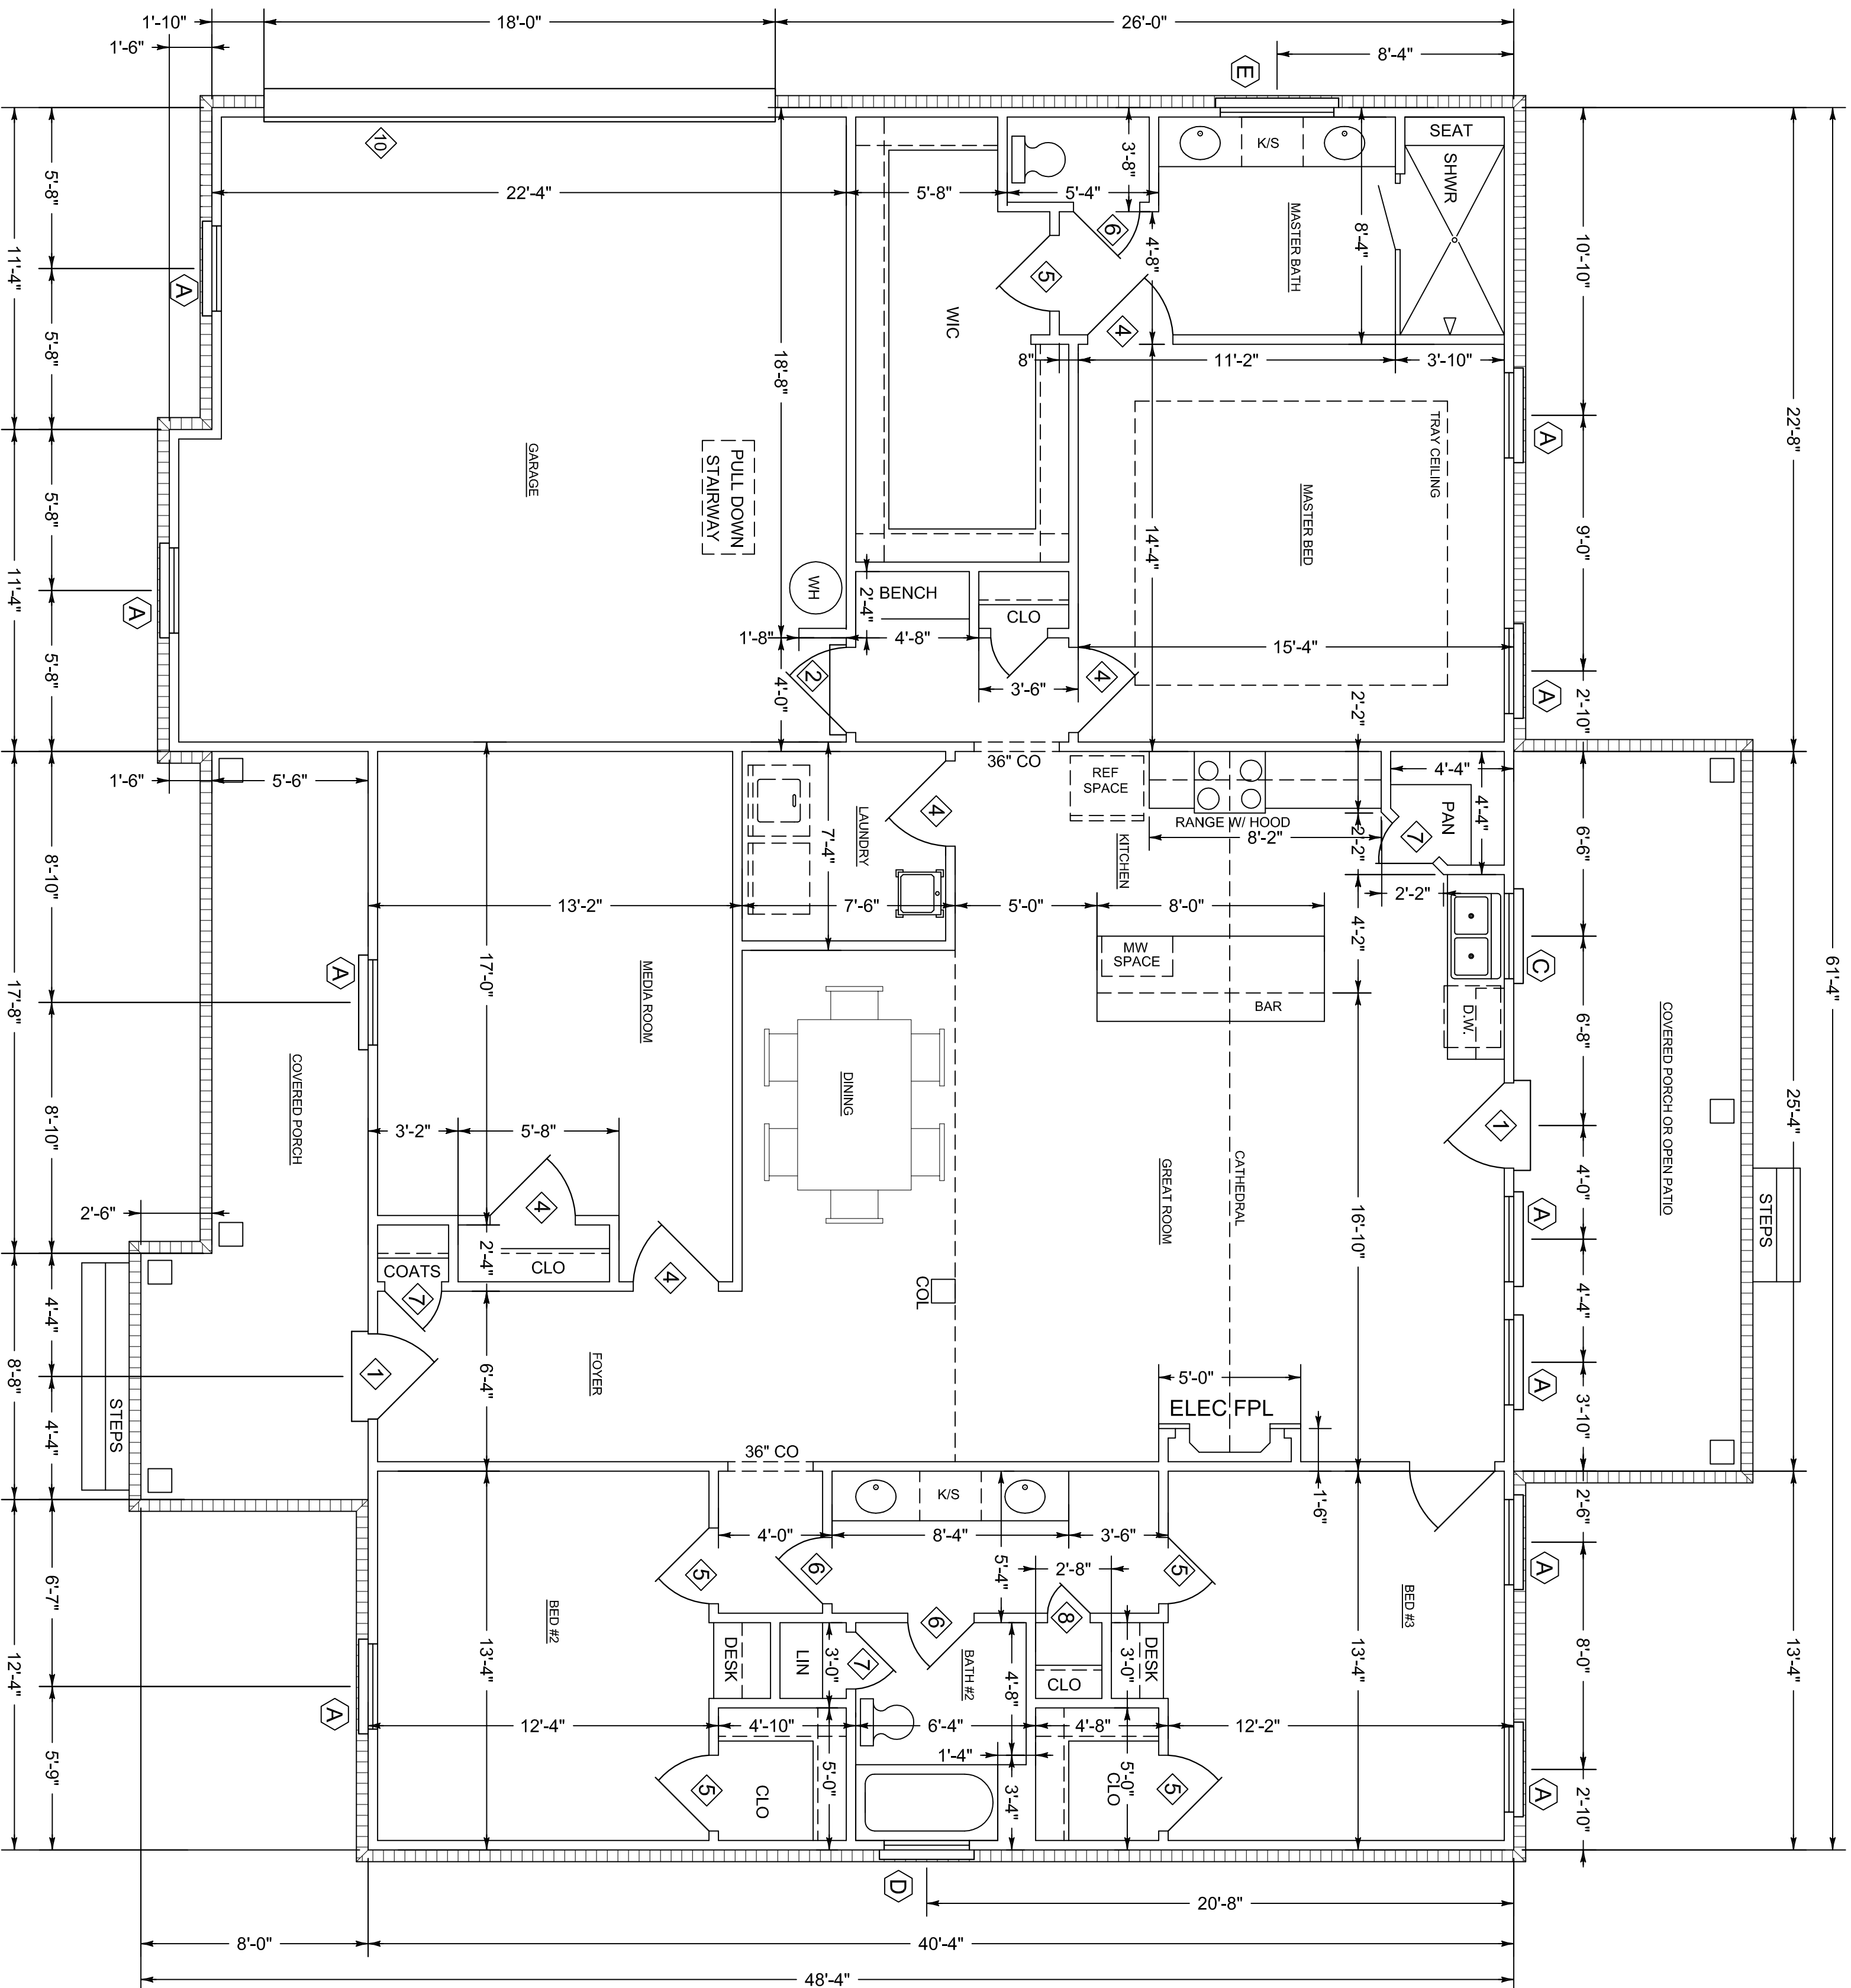

**FLOOR PLAN**  
SCALE 1/4" = 1'-0"

DOOR SCHEDULE			
MARK	SIZE	TYPE	REMARKS
①	3'-0" x 6'-5" x 1'-3/4"	FULL LITE	EXTERIOR METAL INSUL.
②	3'-0" x 6'-5" x 1'-3/4"	SIX PANEL	" " " "
③	2'-8" x 6'-5" x 1'-3/4"	SIX PANEL	" " " "
④	3'-0" x 6'-5" x 1'-3/8"	SIX PANEL	INTERIOR MASONITE
⑤	2'-8" x 6'-5" x 1'-3/8"	" " " "	" " " "
⑥	2'-4" x 6'-5" x 1'-3/8"	" " " "	" " " "
⑦	2'-0" x 6'-5" x 1'-3/8"	" " " "	" " " "
⑧	1'-6" x 6'-5" x 1'-3/8"	THREE PANEL	" " " "
⑨	3'-0" x 6'-5" x 1'-3/8"	SIX PANEL/POCKET	" " " "
⑩	16'-5" x 7'-0"	OVERHEAD GARAGE	STEEL

WINDOW SCHEDULE			
MARK	SIZE	TYPE	REMARKS
①	3'-0" x 5'-0"	SINGLE HUNG	VINYL INSUL.
②	3'-0" x 4'-0"	SINGLE HUNG	" " " "
③	3'-0" x 3'-0"	FRONT HUNG	" " " "
④	3'-0" x 1'-0"	SINGLE HUNG	" " " "
⑤	4'-0" x 1'-0"	" " " "	" " " "

SQUARE FOOTAGE	
HEATED	2098
GARAGE	518
PORCHES	252
GRAND TOTAL	2975

<b>Claire's Home Designs</b> 5775 Montgomery Hwy. Ste. 2 791-1327 A new home by: Southern Homebuilders	January 2020
	Plan no. 2001-CH