

NOTE:
 BUILDER AND OWNER TO VERIFY DIMENSIONS, NOTES AND ALL CONDITIONS OF PLANS PRIOR TO CONSTRUCTION. PLAN SERVICE IS NOT RESPONSIBLE FOR ERRORS OR OMISSIONS.


NOTE:
 1. FIRST FLOOR 9'-0" CEILING HEIGHT UNLESS OTHERWISE NOTED
 2. SECOND FLOOR 8'-0" CEILING HEIGHT UNLESS OTHERWISE NOTED

DOOR SCHEDULE

MARK	SIZE	TYPE	REMARKS
①	(2) 5'-0" x 6'-8" x 1 3/4"	3/4 LITE W/ SHIELDS	EXTERIOR-METAL INSUL.
②	(2) 3'-0" x 6'-8" x 1 3/4"	3/4 LITE	- - -
③	3'-0" x 6'-8" x 1 3/4"	SIX PANEL	- - -
④	3'-0" x 6'-8" x 1 3/8"	SIX PANEL	INTERIOR MASONITE
⑤	2'-6" x 6'-8" x 1 3/8"	- - -	- - -
⑥	2'-6" x 6'-8" x 1 3/8"	- - -	- - -
⑦	2'-6" x 6'-8" x 1 3/8"	LOWERED	- - -
⑧	(2) 2'-0" x 6'-8" x 1 3/8"	SIX PANEL	- - -
⑨	(2) 1'-6" x 6'-8" x 1 3/8"	THREE PANEL	- - -
⑩	2'-6" x 6'-8" x 1 3/8"	SIX PANEL/POCKET	- - -
⑪	2'-0" x 6'-8" x 1 3/8"	SIX PANEL/POCKET	- - -
⑫	18'-0" x 7'-0"	OVERHEAD GARAGE	STEEL
⑬	9'-0" x 7'-0"	OVERHEAD GARAGE	STEEL

WINDOW SCHEDULE

MARK	SIZE	TYPE	REMARKS
Ⓐ	(2) 3'-0" x 6'-0"	SINGLE HUNG	VINYL INSUL.
Ⓑ	3'-0" x 6'-0"	- - -	- - -
Ⓒ	(2) 3'-0" x 5'-0"	- - -	- - -
Ⓓ	3'-0" x 5'-0"	- - -	- - -
Ⓔ	(3) 2'-6" x 4'-0"	- - -	- - -
Ⓕ	2'-0" x 6'-0"	- - -	- - -
Ⓖ	2'-0" x 3'-0"	- - -	- - -
Ⓗ	3'-0" x 3'-0"	- - -	- - -
Ⓙ	4'-0" x 4'-0"	FIXED GLASS	- - -
Ⓚ	3'-0" x 1'-0"	FIXED	- - -

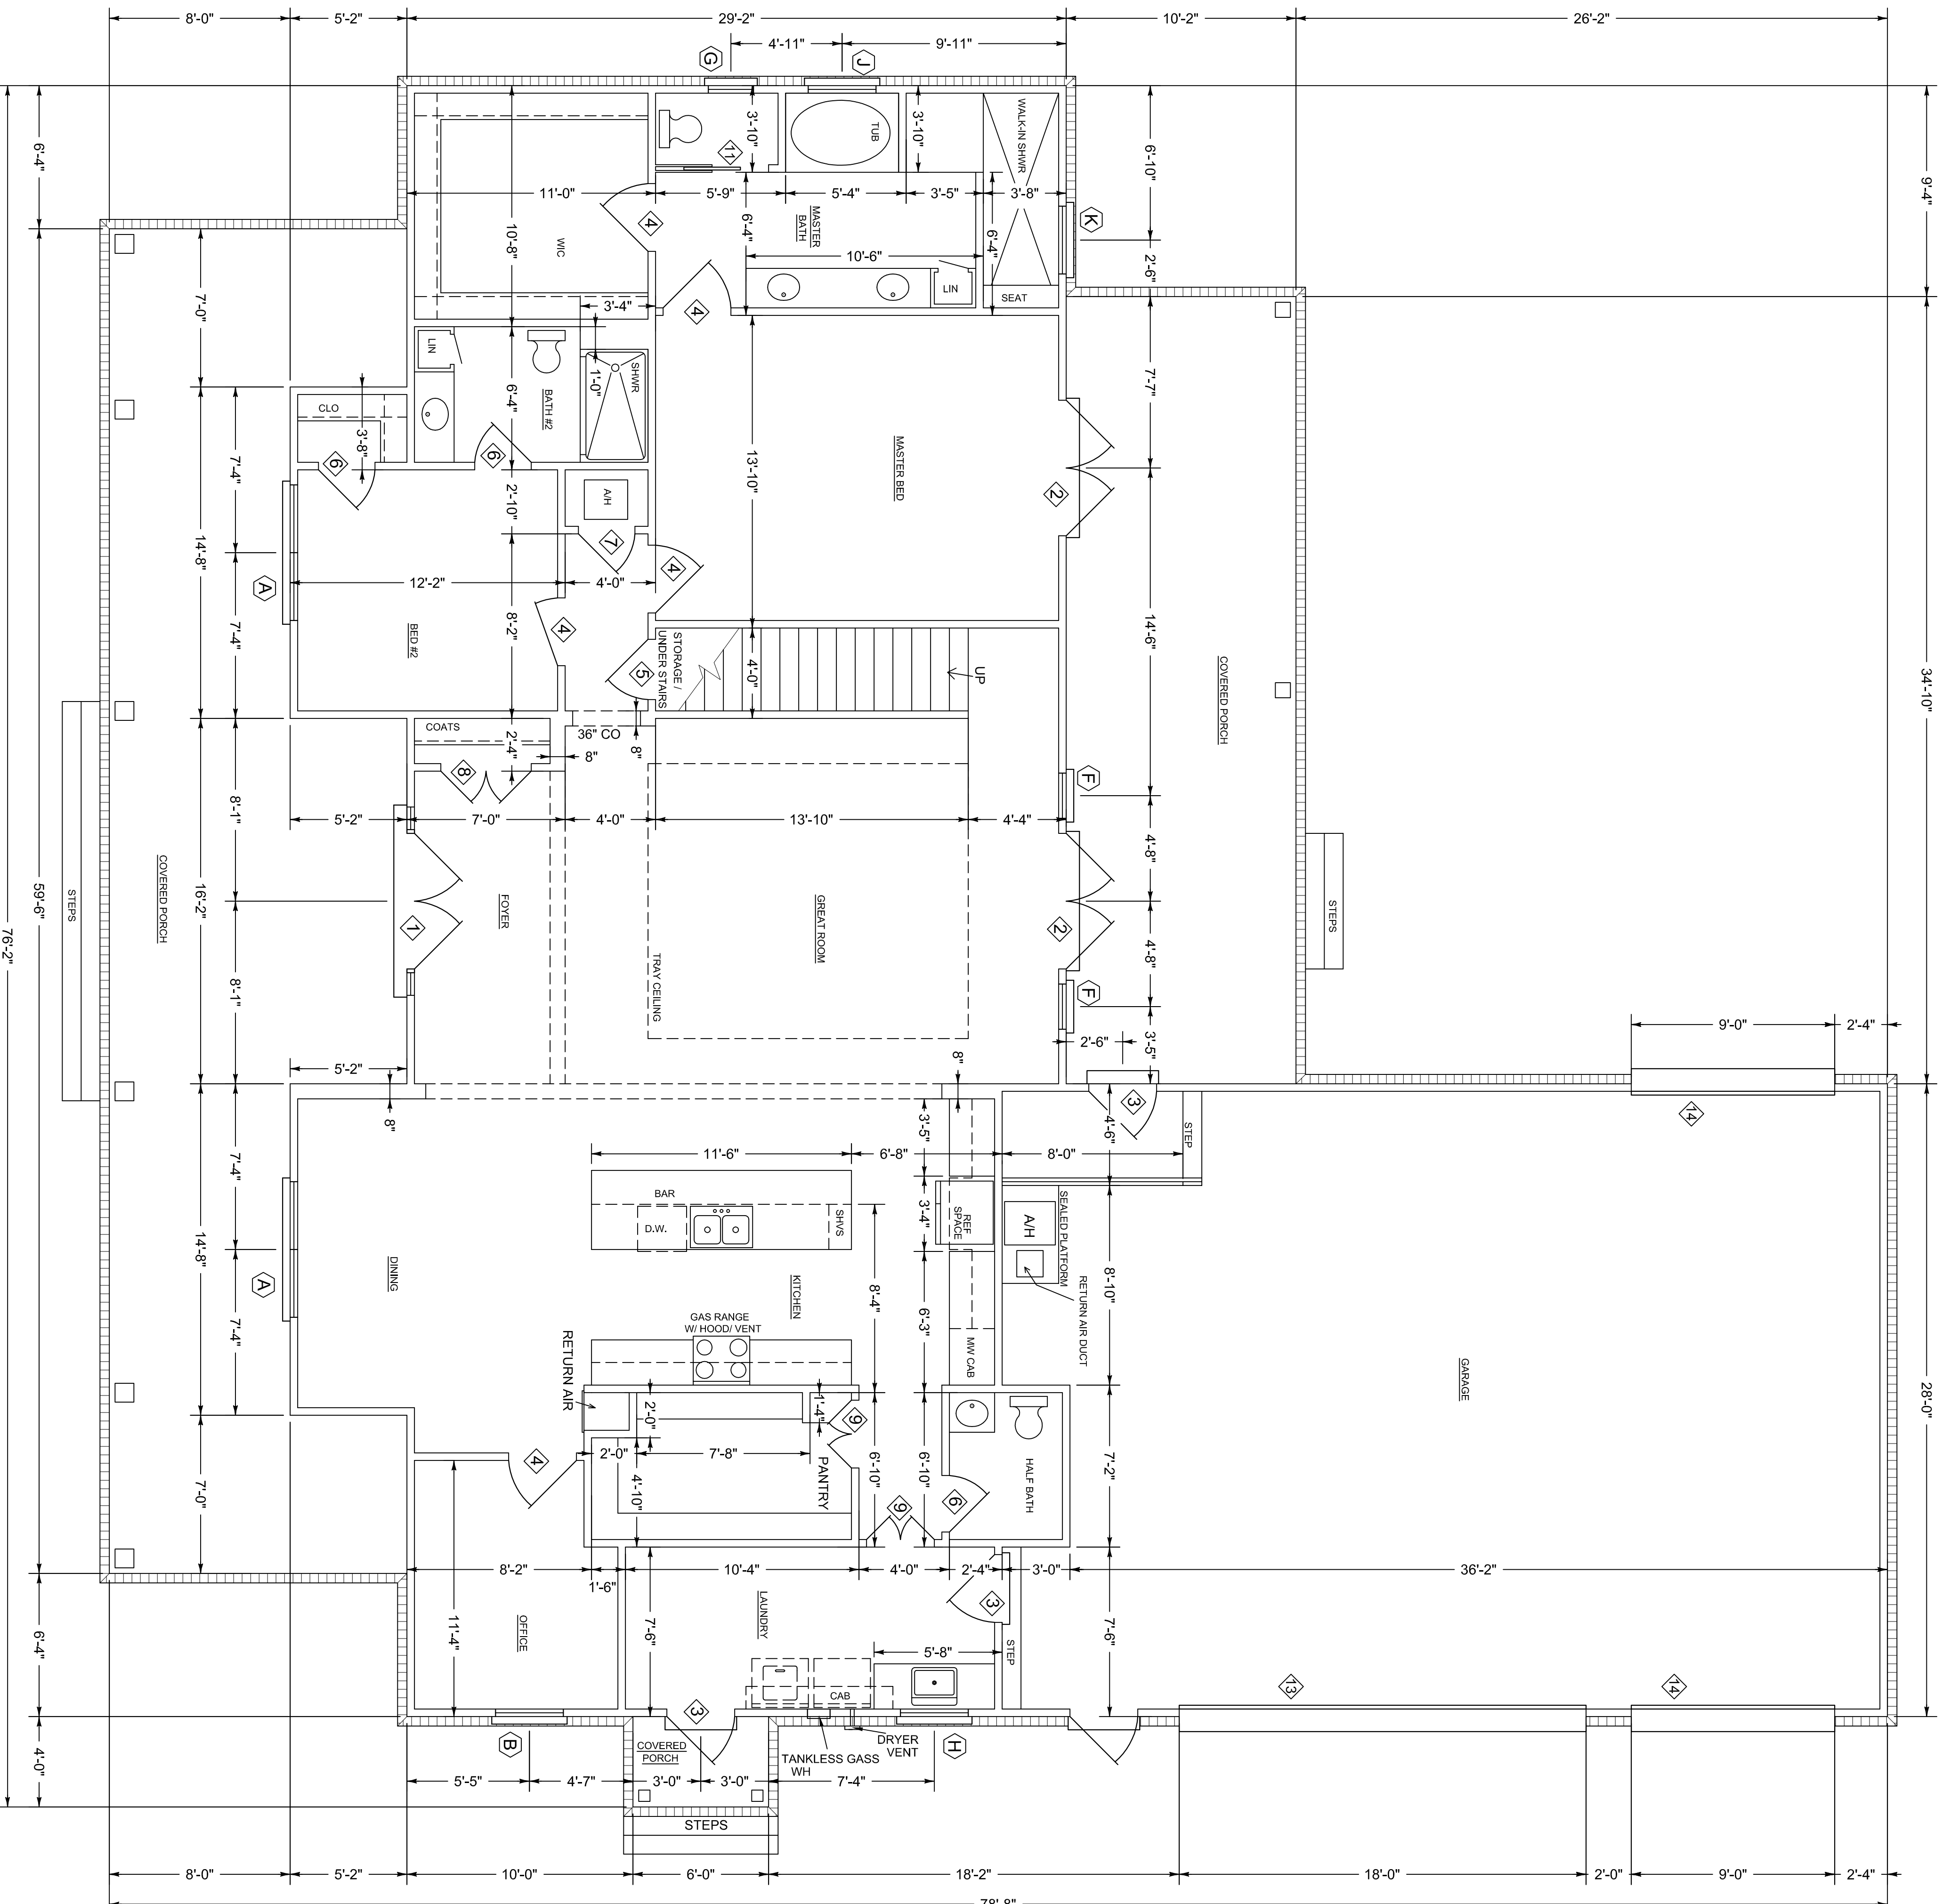

*NOTE FOR FRAMER: PLEASE ALLOW ADEQUATE SPACE BETWEEN THE FLOORS FOR HVAC DUCT

SQUARE FOOTAGE
 FIRST FLOOR HEATED: 2200
 SECOND FLOOR HEATED: 1267
 TOTAL HEATED: 3467
 GARAGE: 1074
 PORCHES: 986
 GRAND TOTAL: 5427

FIRST FLOOR PLAN
 SCALE 1/4" = 1'-0"

Claire's Home Designs 5775 Montgomery Hwy., Ste. 2 791-1327	May 2022	Heated sq. ft: 3467
	Plan no. 2217-AS	Unheated sq. ft: 2060

A new home for: The Shepherd Family