


NOTE:
 1. 8'-0" CEILING HEIGHT
 UNLESS OTHERWISE NOTED

NOTE:
 BUILDER AND OWNER TO VERIFY
 DIMENSIONS, NOTES AND ALL CONDITIONS
 OF PLANS PRIOR TO CONSTRUCTION.
 PLAN SERVICE IS NOT RESPONSIBLE
 FOR ERRORS OR OMISSIONS.

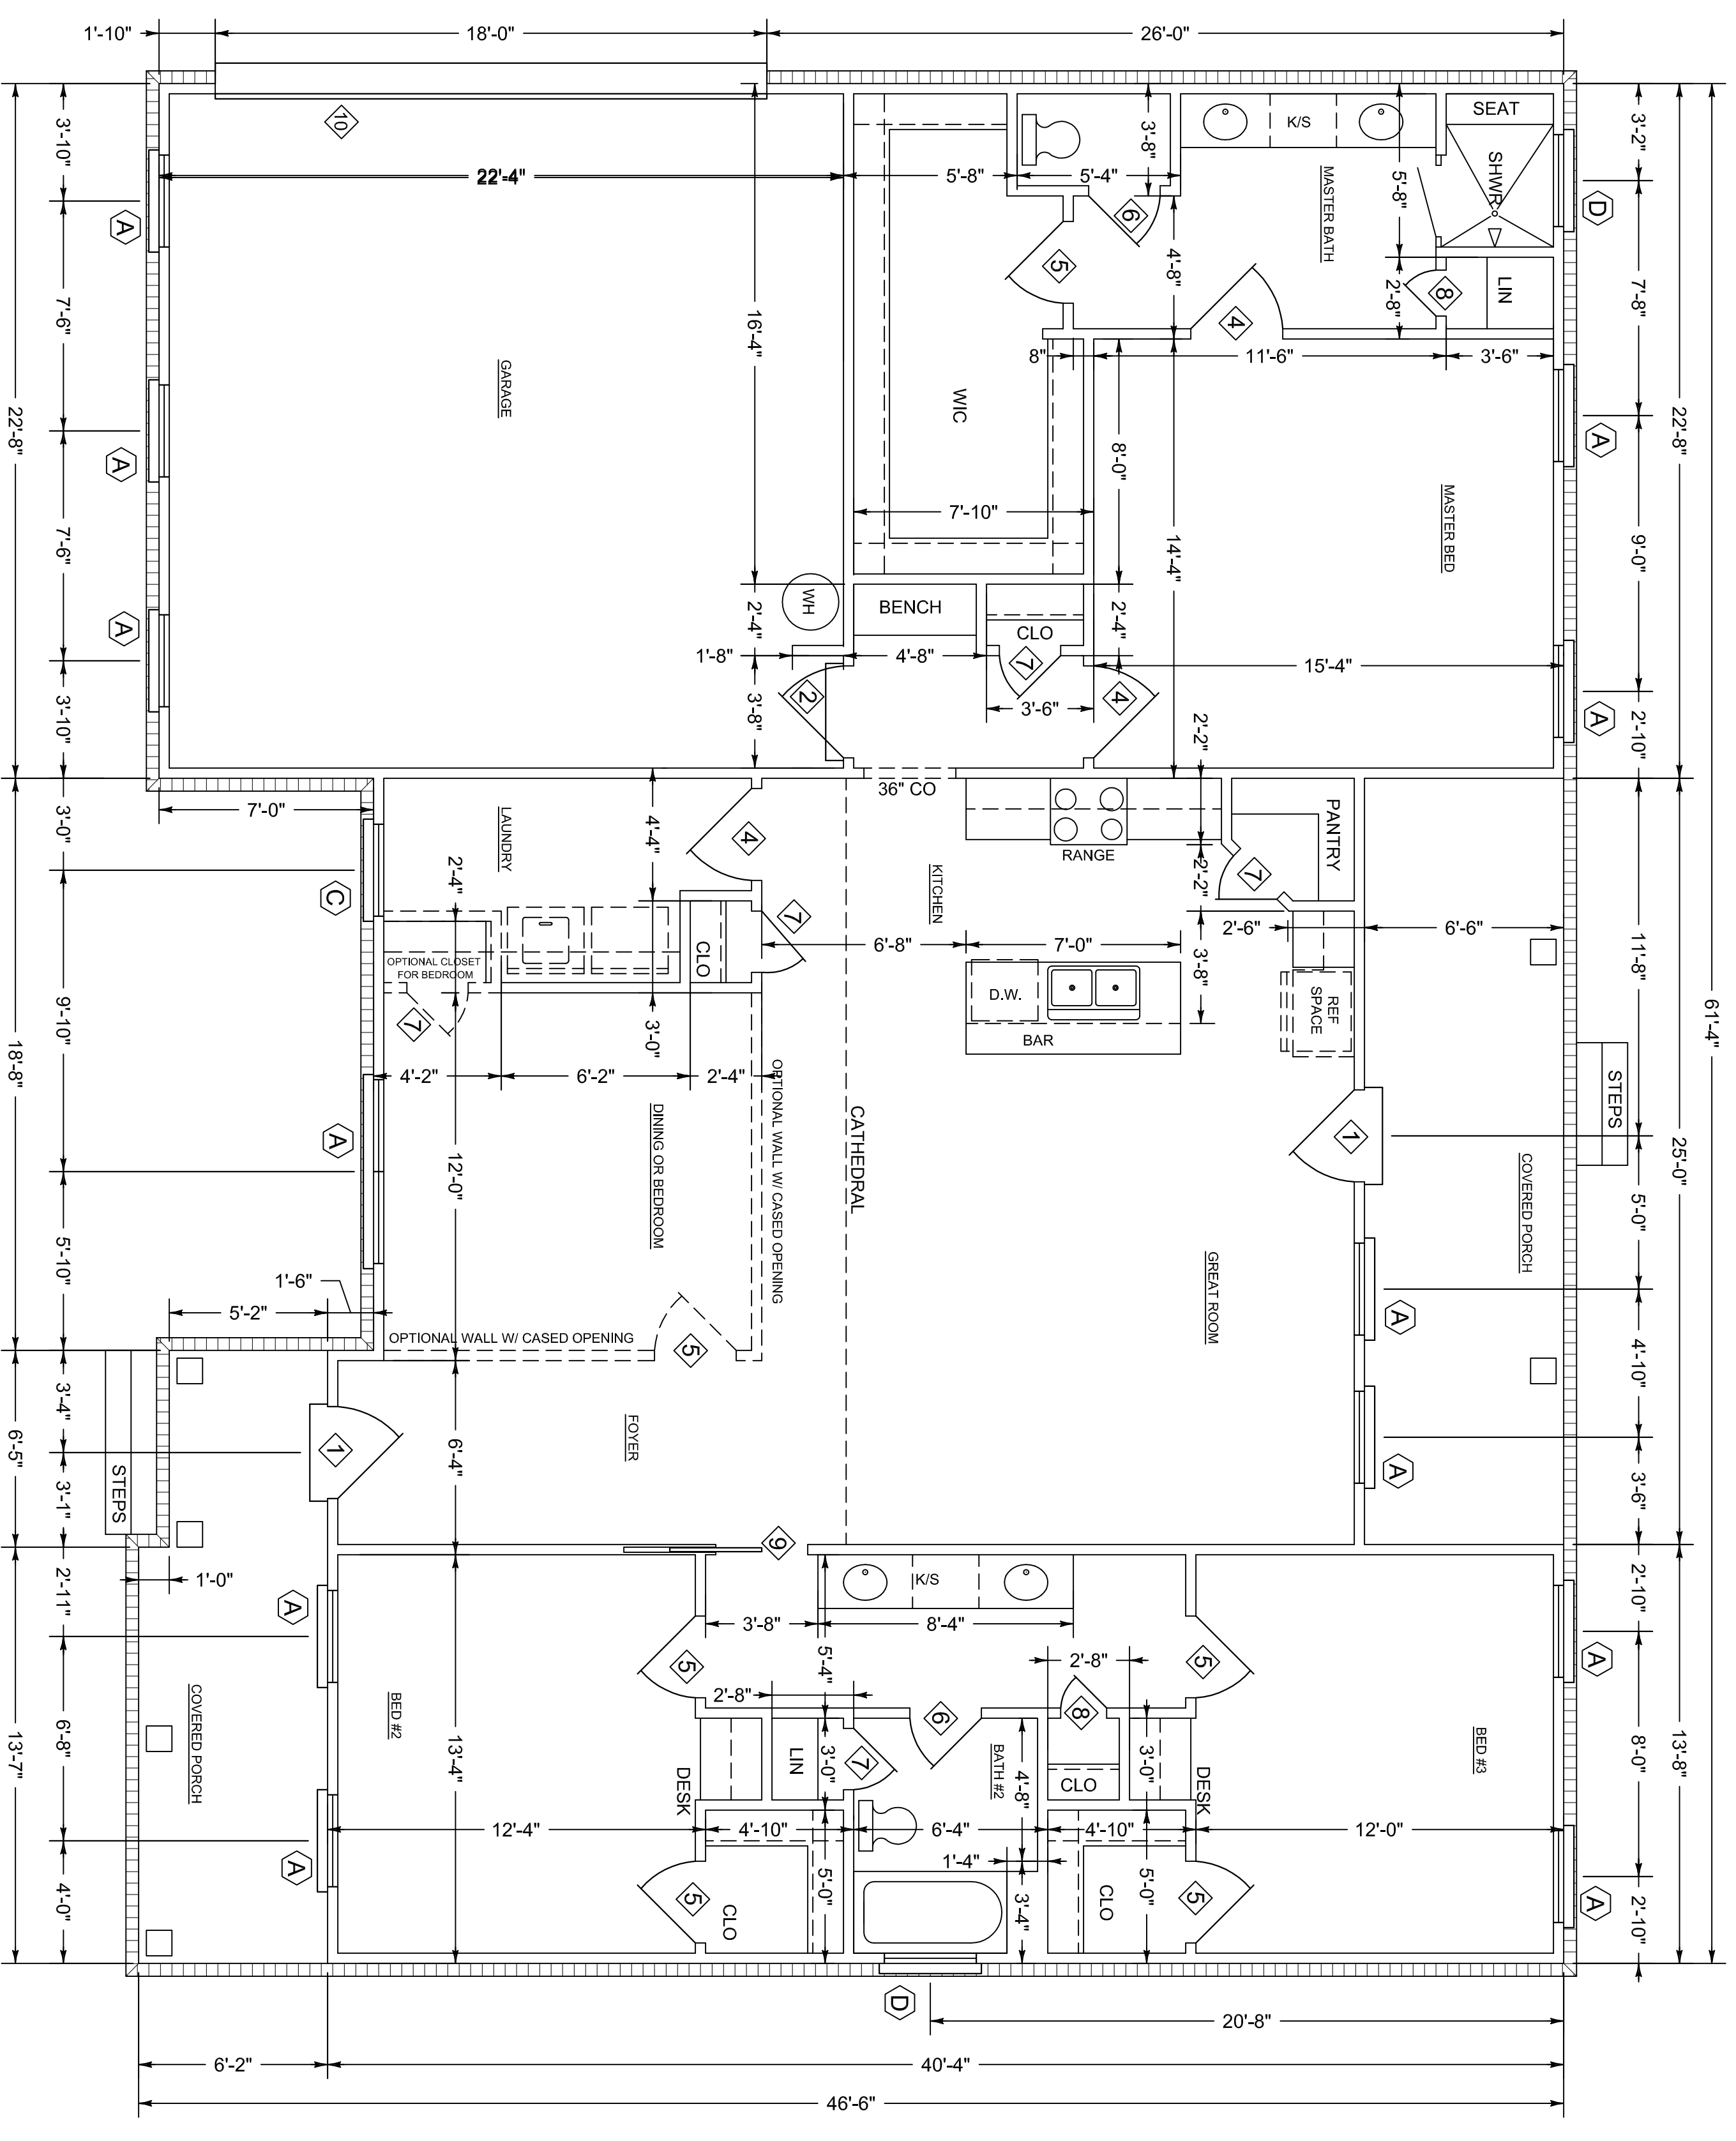

FLOOR PLAN
 SCALE 1/4" = 1'-0"

| DOOR SCHEDULE | | | |
|---------------|-----------------------|------------------|-----------------------|
| MARK | SIZE | TYPE | REMARKS |
| ① | 3'-0" x 6'-5" x 1'34" | FULL LITE | EXTERIOR METAL INSUL. |
| ② | 3'-0" x 6'-5" x 1'34" | SIX PANEL | " " " |
| ③ | 2'-8" x 6'-5" x 1'34" | SIX PANEL | " " " |
| ④ | 3'-0" x 6'-5" x 1'38" | SIX PANEL | INTERIOR MASONITE |
| ⑤ | 2'-8" x 6'-5" x 1'38" | " " " | " " " |
| ⑥ | 2'-4" x 6'-5" x 1'38" | " " " | " " " |
| ⑦ | 2'-0" x 6'-5" x 1'38" | " " " | " " " |
| ⑧ | 1'-6" x 6'-5" x 1'38" | THREE PANEL | " " " |
| ⑨ | 3'-0" x 6'-5" x 1'38" | SIX PANEL/POCKET | " " " |
| ⑩ | 16'-0" x 7'-0" | OVERHEAD GARAGE | STEEL |

| WINDOW SCHEDULE | | | |
|-----------------|---------------|-------------|--------------|
| MARK | SIZE | TYPE | REMARKS |
| ① | 3'-0" x 5'-0" | SINGLE HUNG | VINYL INSUL. |
| ② | 3'-0" x 4'-0" | SINGLE HUNG | " " " |
| ③ | 2'-0" x 3'-0" | SINGLE HUNG | " " " |
| ④ | 3'-0" x 1'-0" | " " " | " " " |

| | |
|----------------|------|
| SQUARE FOOTAGE | |
| HEATED | 1907 |
| GARAGE | 501 |
| PORCHES | 290 |
| GRAND TOTAL | 2698 |

| | |
|--|---------------------|
| Claire's Home Designs 5775 Montgomery Hwy. Ste. 2 791-1327 | April 2018 |
| | Plan no. 1808-SC |
| A new home by: Southern Homebuilders | |