
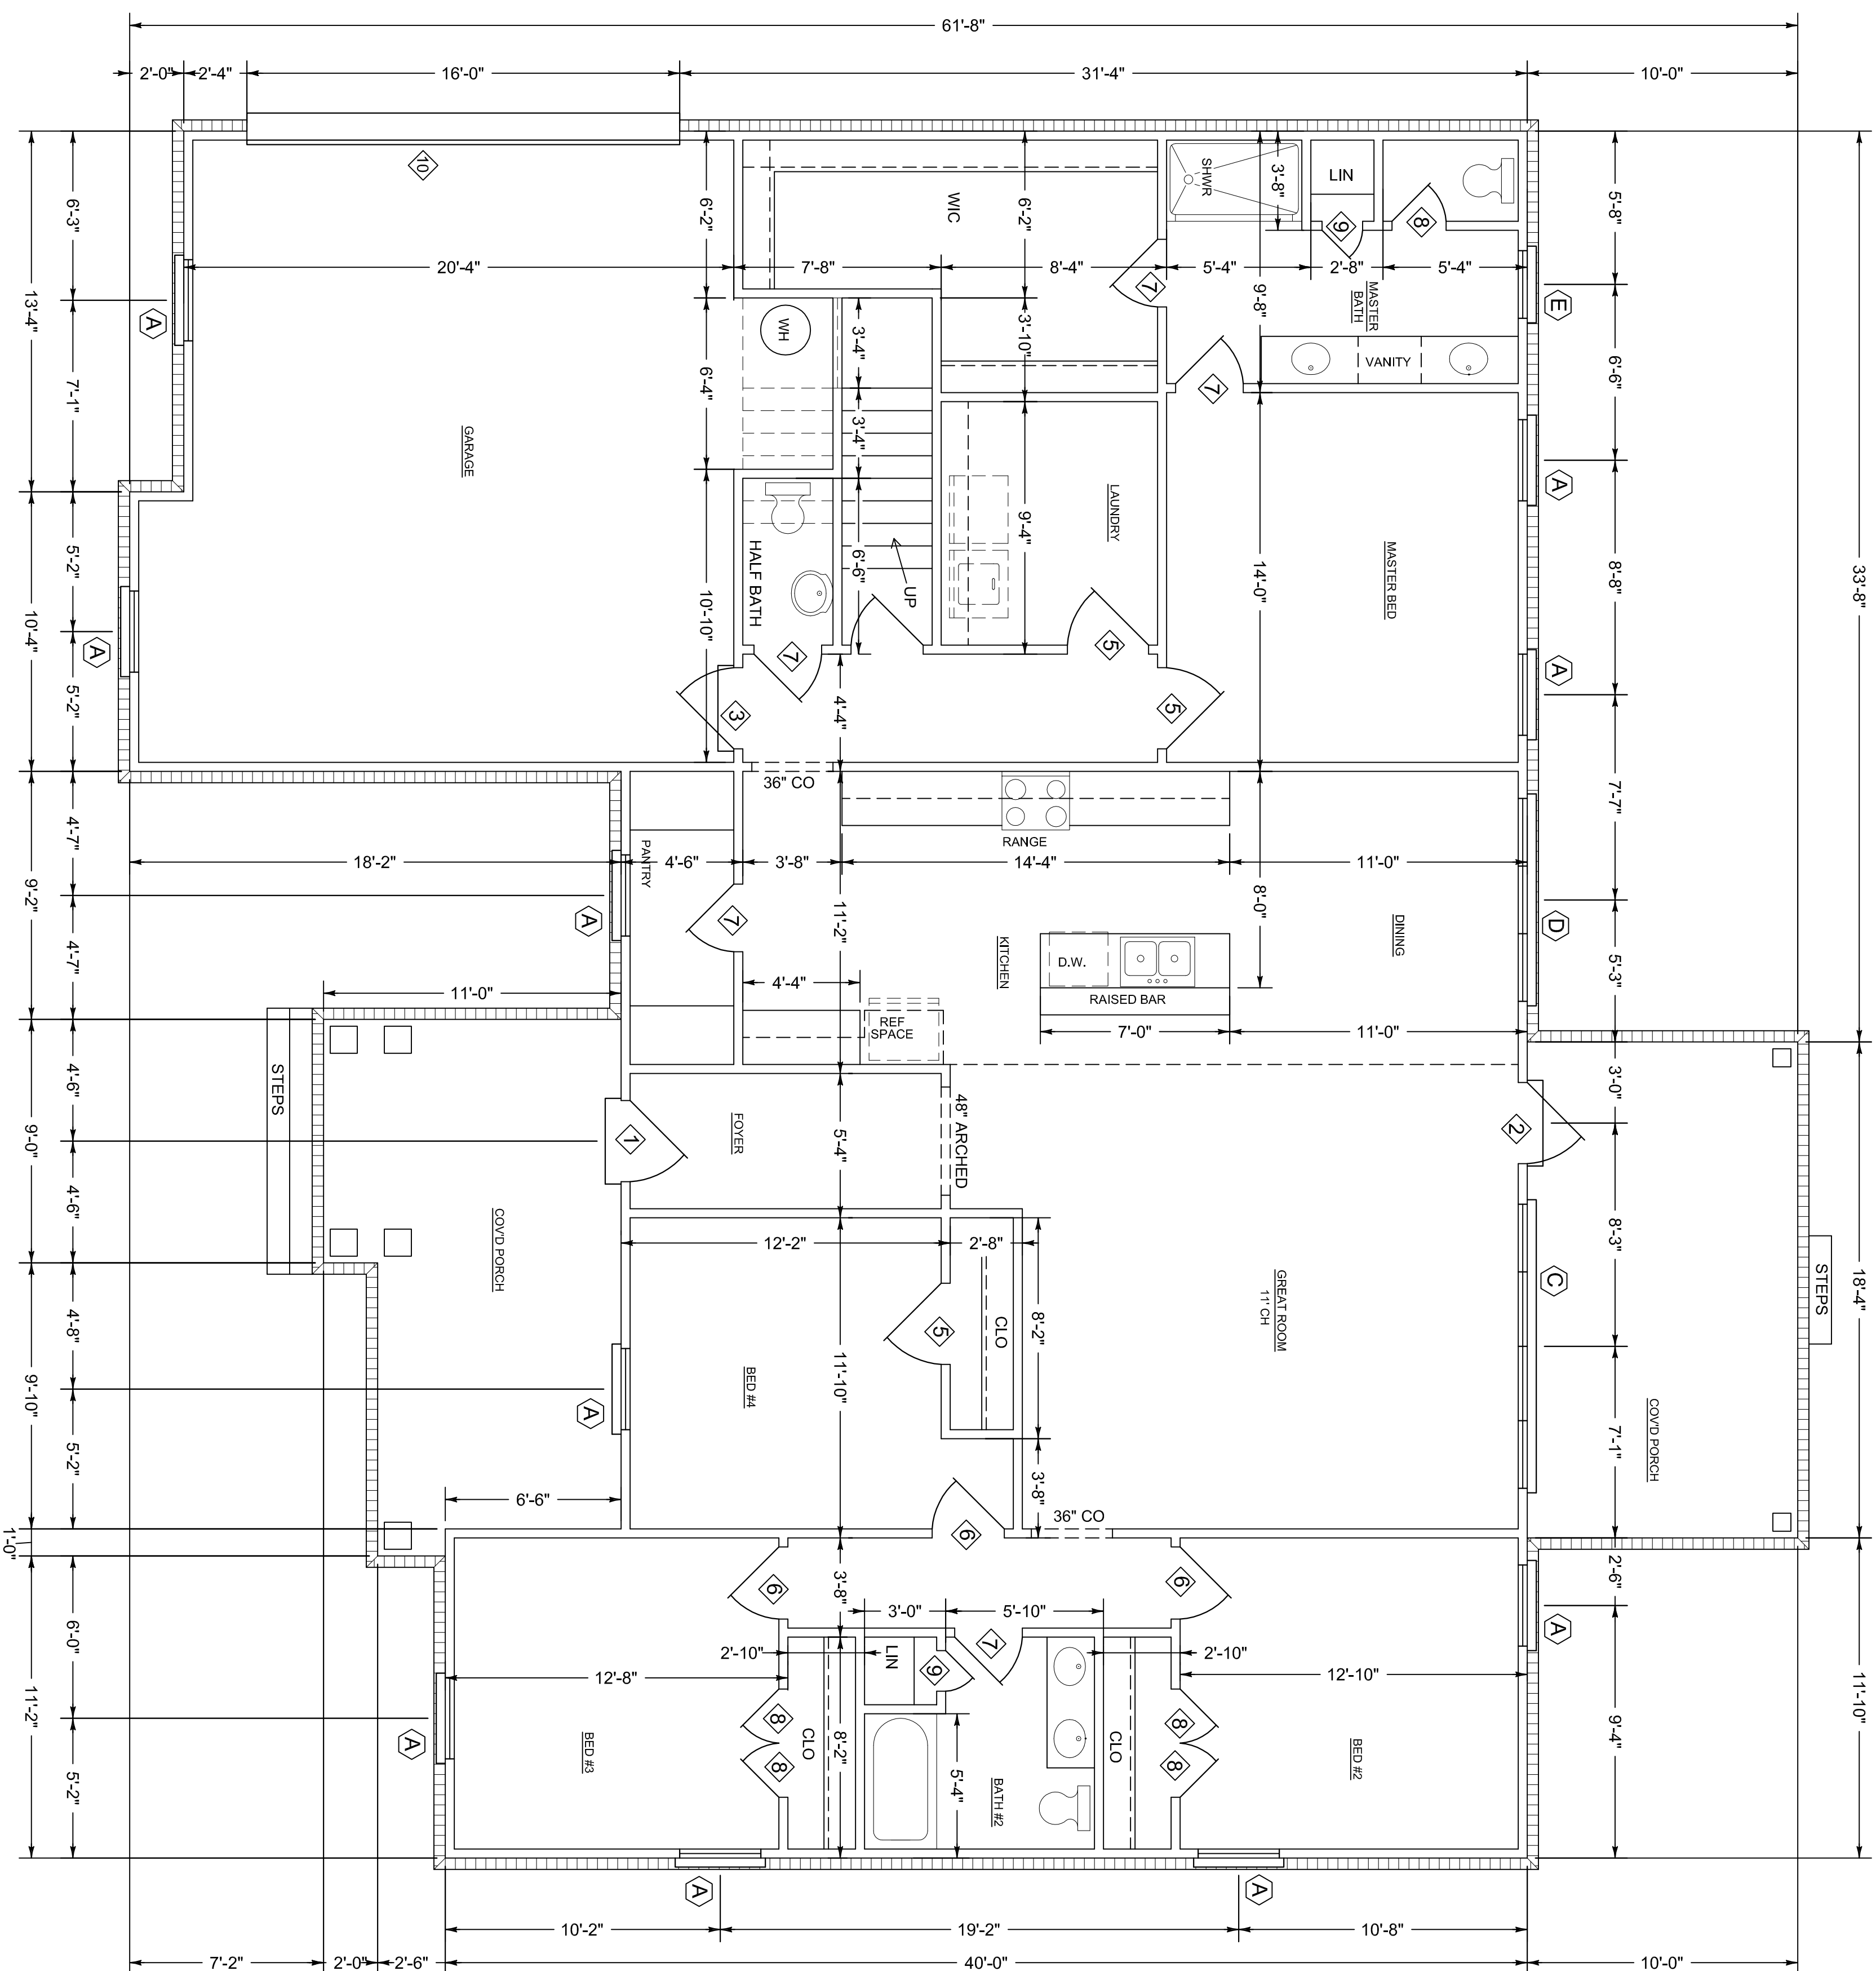


DOOR SCHEDULE

MARK	SIZE	TYPE	REMARKS
1	3'-0" x 6'-8" x 1'3/4"	W/ LITE & TRANSOM	EXTERIOR METAL INSUL.
2	3'-0" x 6'-8" x 1'3/4"	W/ FULL LITE	" " "
3	3'-0" x 6'-8" x 1'3/4"	SIX PANEL	" " "
4	2'-8" x 6'-8" x 1'3/4"	" " "	" " "
5	3'-0" x 6'-8" x 1'3/8"	" " "	INTERIOR MASONITE
6	2'-8" x 6'-8" x 1'3/8"	" " "	" " "
7	2'-8" x 6'-8" x 1'3/8"	" " "	" " "
8	2'-0" x 6'-8" x 1'3/8"	" " "	" " "
9	1'-6" x 6'-8" x 1'3/8"	THREE PANEL	" " "
10	18'-0" x 7'-0"	OVERHEAD GARAGE	STEEL

WINDOW SCHEDULE

MARK	SIZE	TYPE	REMARKS
A	3'-0" x 6'-0"	SINGLE HUNG	VINYL INSUL
B	3'-0" x 5'-0"	" " "	" " "
C	(4) 2'-6" x 6'-0"	" " "	" " "
D	(3) 2'-6" x 6'-0"	" " "	" " "
E	2'-6" x 4'-0"	" " "	" " "
F	2'-0" x 4'-0"	FRONT GABLE	" " "

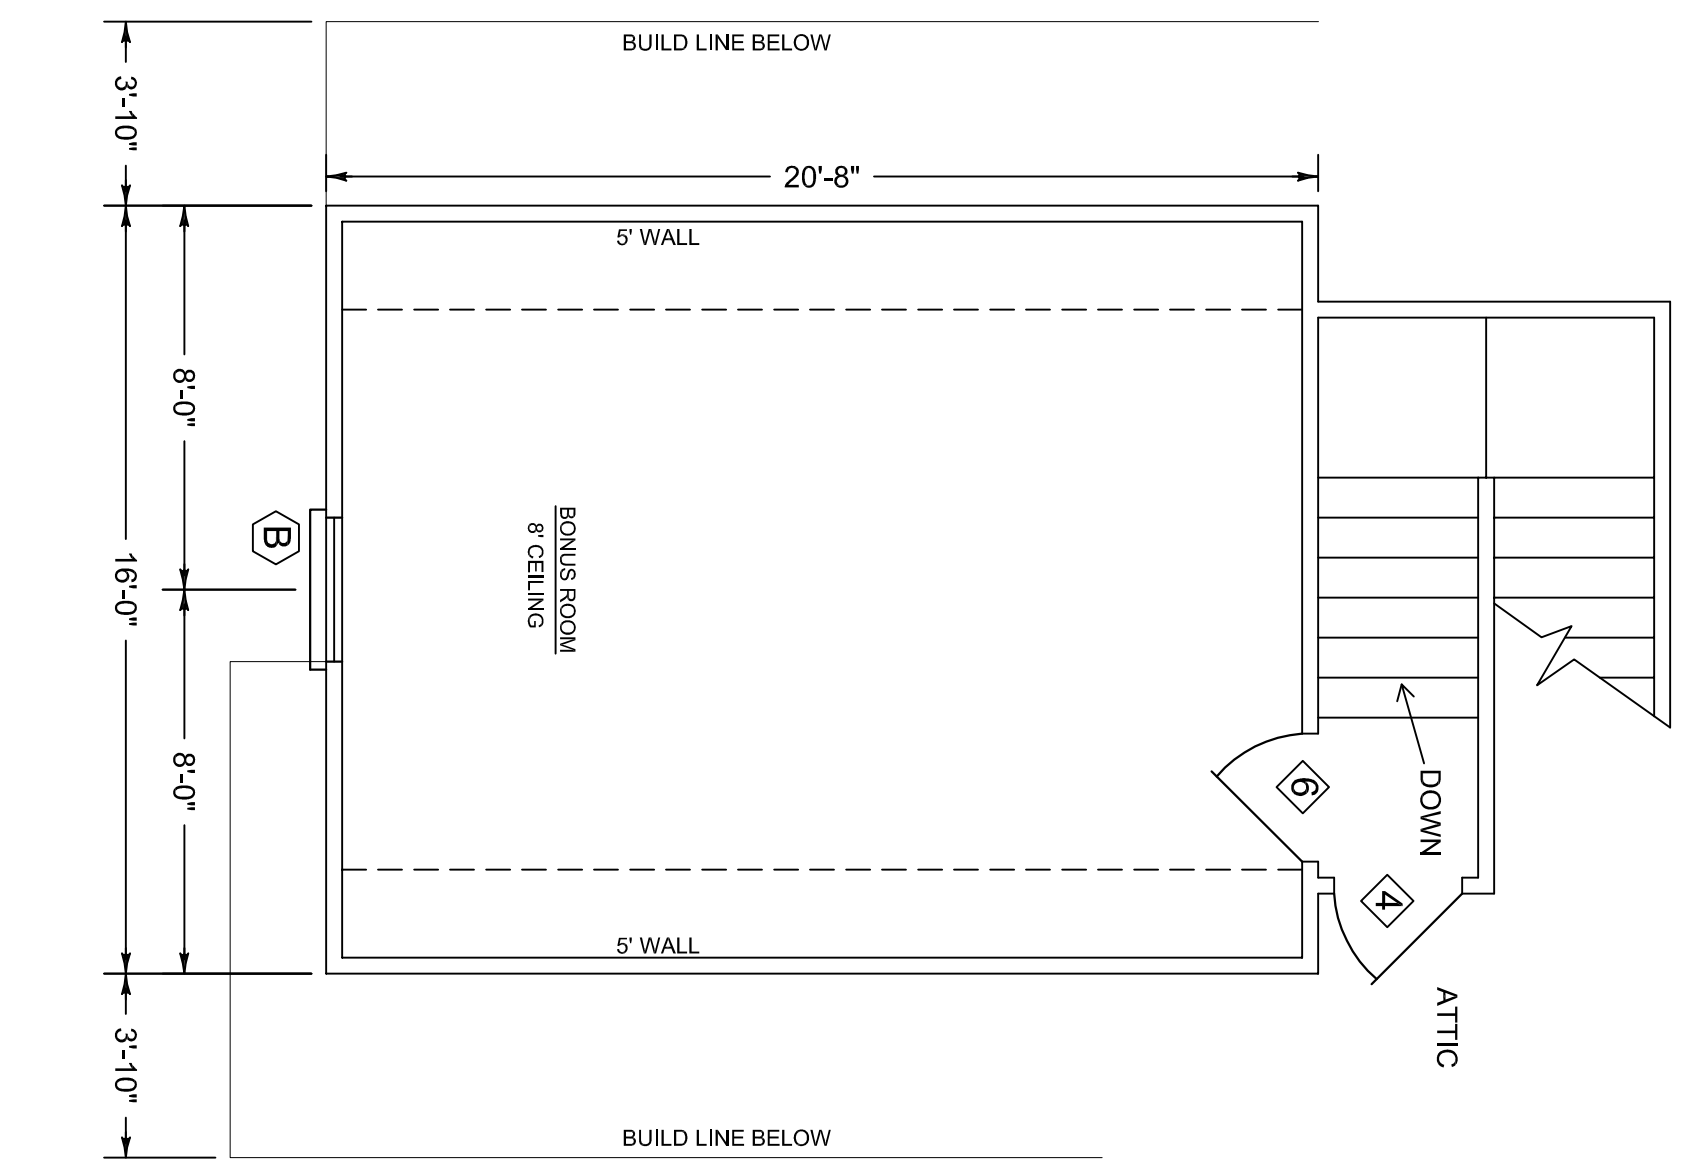

NOTE:
1. 9'-0" CEILING HEIGHT
UNLESS OTHERWISE NOTED

NOTE:
BUILDER AND OWNER TO VERIFY
DIMENSIONS, NOTES AND ALL CONDITIONS
OF PLANS PRIOR TO CONSTRUCTION.
PLAN SERVICE IS NOT RESPONSIBLE
FOR ERRORS OR OMISSIONS.

FLOOR PLAN
SCALE 1/4" = 1'-0"

SQUARE FOOTAGE

MAIN FLOOR	2144
BONUS ROOM	330
GARAGE	623
PORCHES	373
TOTAL	3370

Claire's Home Designs 5775 Montgomery Hwy, Ste. 2 791-1327	March 2018	Heated sq. ft: 2474
	Plan no. 1805-BW	Unheated sq. ft: 896
A new home by: Southern Homebuilders		