


NOTE:
1. 10'-0" CEILING HEIGHT
UNLESS OTHERWISE NOTED

NOTE:
BUILDER AND OWNER TO VERIFY
DIMENSIONS, NOTES AND ALL CONDITIONS
OF PLANS PRIOR TO CONSTRUCTION.
PLAN SERVICE IS NOT RESPONSIBLE
FOR ERRORS OR OMISSIONS.

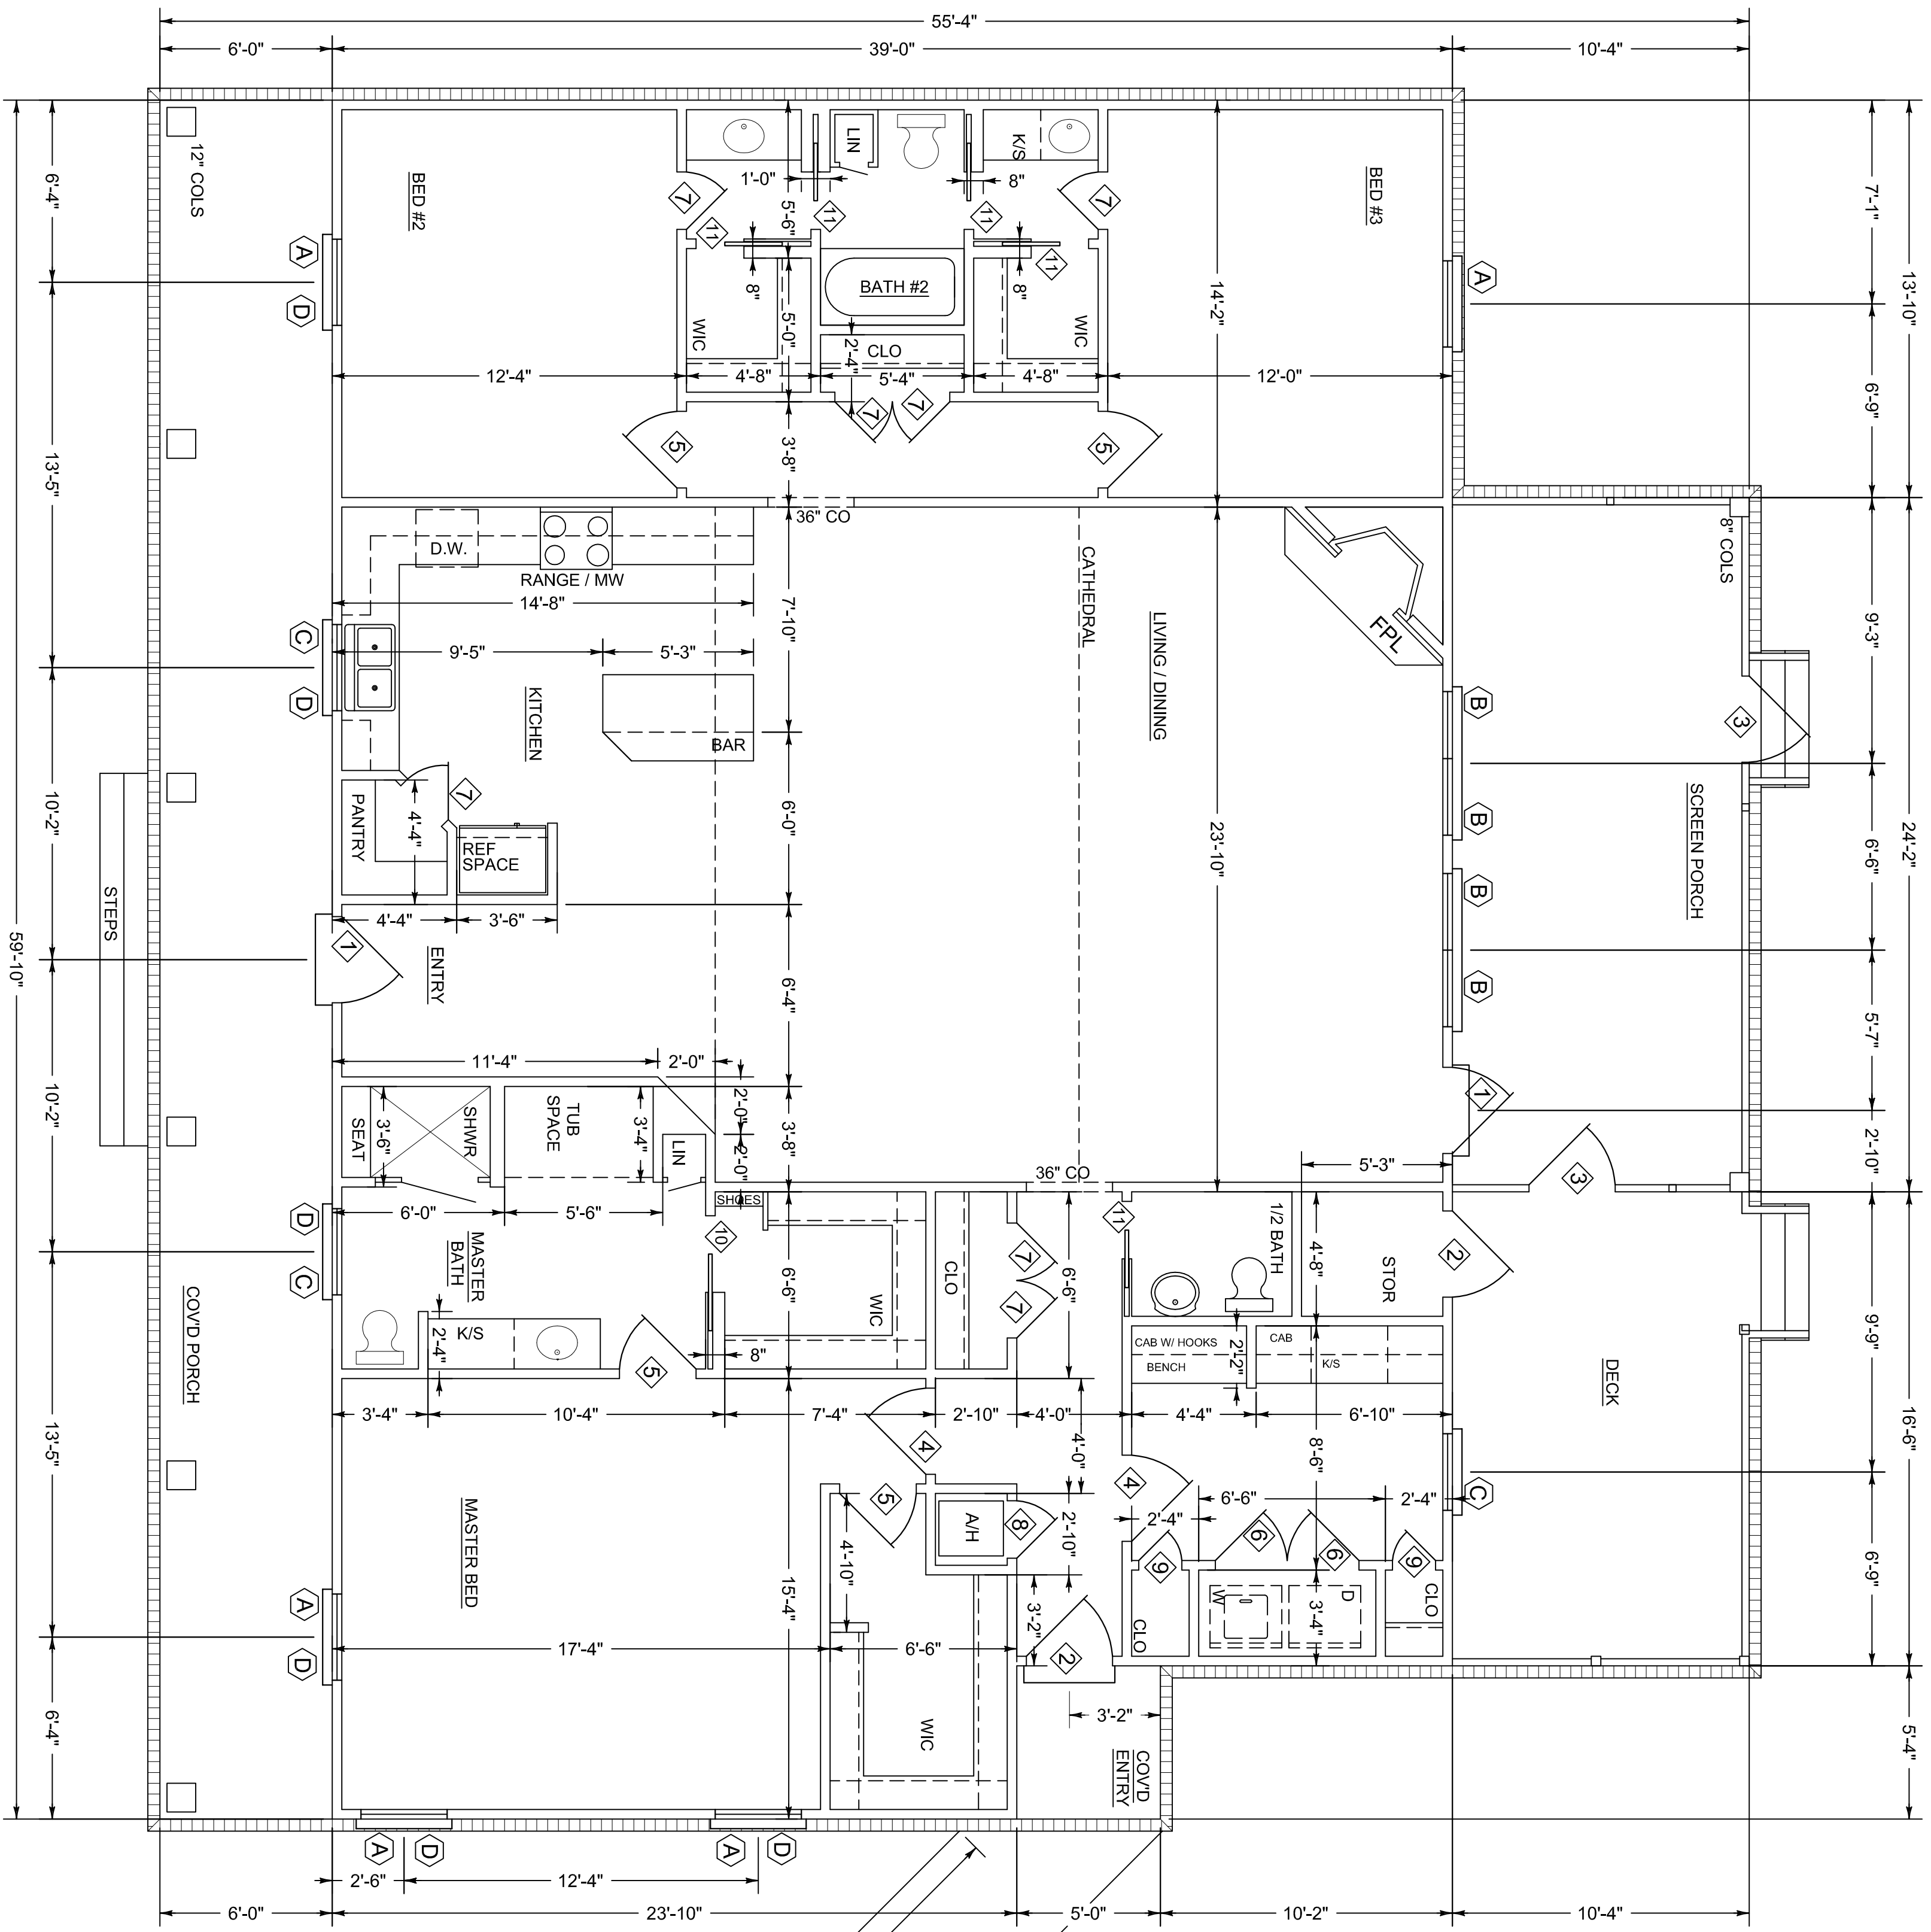


SQUARE FOOTAGE
HEATED: 2228
PORCHES: 806
CARPORT: 730
TOTAL: 3764

FLOOR PLAN
SCALE 1/4" = 1'-0"

DOOR SCHEDULE			REMARKS
MARK	SIZE	TYPE	
1	3'-0" x 6'-8" x 1 3/4	W/LITE	EXTERIOR METAL INSUL.
2	3'-0" x 6'-8" x 1 3/4	SIX PANEL	" "
3	3'-0" x 6'-8" x 1 3/4	SCREENED	WOOD
4	3'-0" x 6'-8" x 1 3/8	SIX PANEL	INTERIOR MASONITE
5	2'-8" x 6'-8" x 1 3/8	" "	" "
6	2'-5" x 6'-8" x 1 3/8	" "	" "
7	2'-0" x 6'-8" x 1 3/8	" "	" "
8	2'-0" x 6'-8" x 1 3/8	LOUVERED	" "
9	1'-6" x 6'-8" x 1 3/8	THREE PANEL	" "
10	2'-8" x 6'-8" x 1 1/8	SIX PANEL/POCKET	" "
11	2'-0" x 6'-8" x 1 1/8	SIX PANEL/POCKET	" "

WINDOW SCHEDULE			REMARKS
MARK	SIZE	TYPE	
A	3'-0" x 6'-0"	SINGLE HUNG	VINYL INSUL.
B	2'-8" x 6'-0"	SINGLE HUNG	" "
C	3'-0" x 3'-0"	W/ 18" TRANSOM	" "
D	3'-0" x 1'-6"	TRANSOM	" "

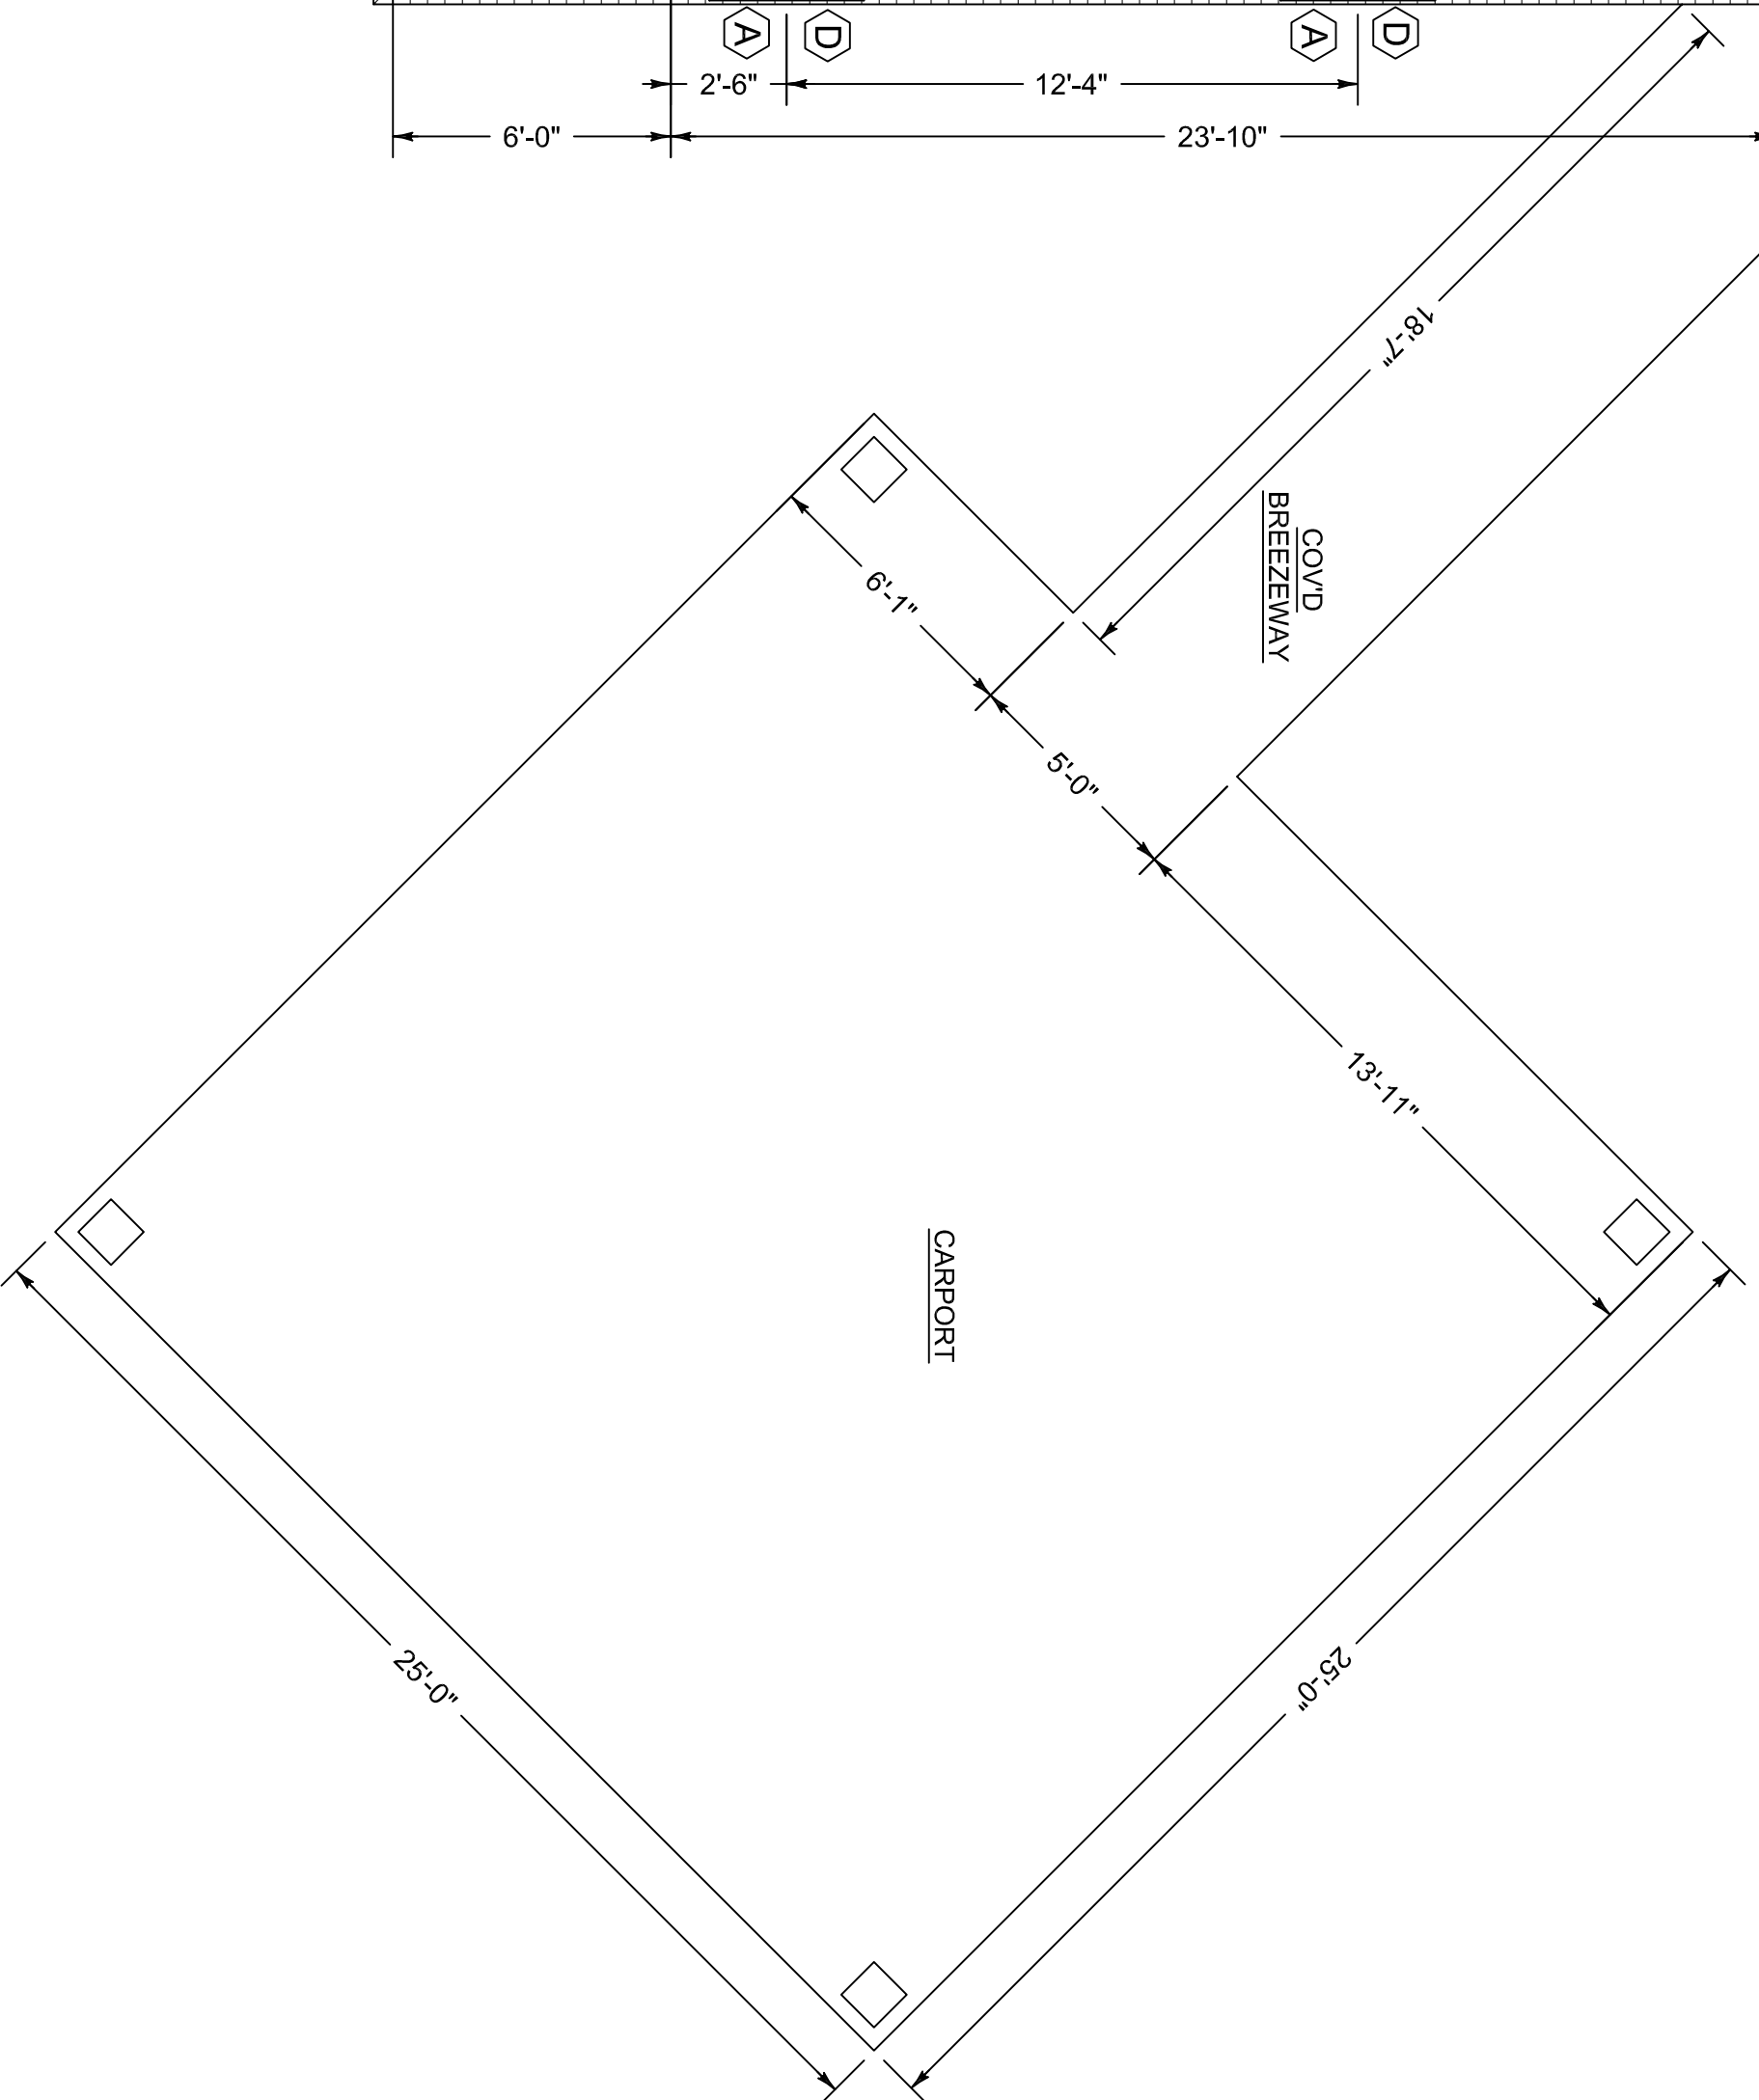

Claire's Home Designs 5775 Montgomery Hwy. 794-1101 A new home for: The Clardy Family	March 2013	Heated sq. ft: 2228	<h1>13631 County Rd. 53</h1>
	Plan no. 1217-CAC	Unheated sq. ft: 1536	