


NOTE:

BUILDER AND OWNER TO VERIFY DIMENSIONS, NOTES AND ALL CONDITIONS OF PLANS PRIOR TO CONSTRUCTION. PLAN SERVICE IS NOT RESPONSIBLE FOR ERRORS OR OMISSIONS.

WINDOW SCHEDULE			
MARK	SIZE	TYPE	REMARKS
(A)	3'-0" x 5'-0"	SINGLE HUNG	VINYL INSUL.
(B)	3'-0" x 3'-0"	" "	" "

DOOR SCHEDULE			
MARK	SIZE	TYPE	REMARKS
①	3'-0" x 6'-8" x 1 3/4	SIX PANEL W/ ARCHED TRANSOM	EXTERIOR METAL INSUL.
②	3'-0" x 6'-8" x 1 3/4	FRENCH	" " "
③	3'-0" x 6'-8" x 1 3/4	SIX PANEL	" " "
④	3'-0" x 6'-8" x 1 3/8	SIX PANEL	INTERIOR MASONITE
⑤	2'-6" x 6'-8" x 1 3/8	" "	" "
⑥	2'-0" x 6'-8" x 1 3/8	SIX PANEL	" "
⑧	16'-0" x 7'-0"	OVERHEAD GARAGE	STEEL

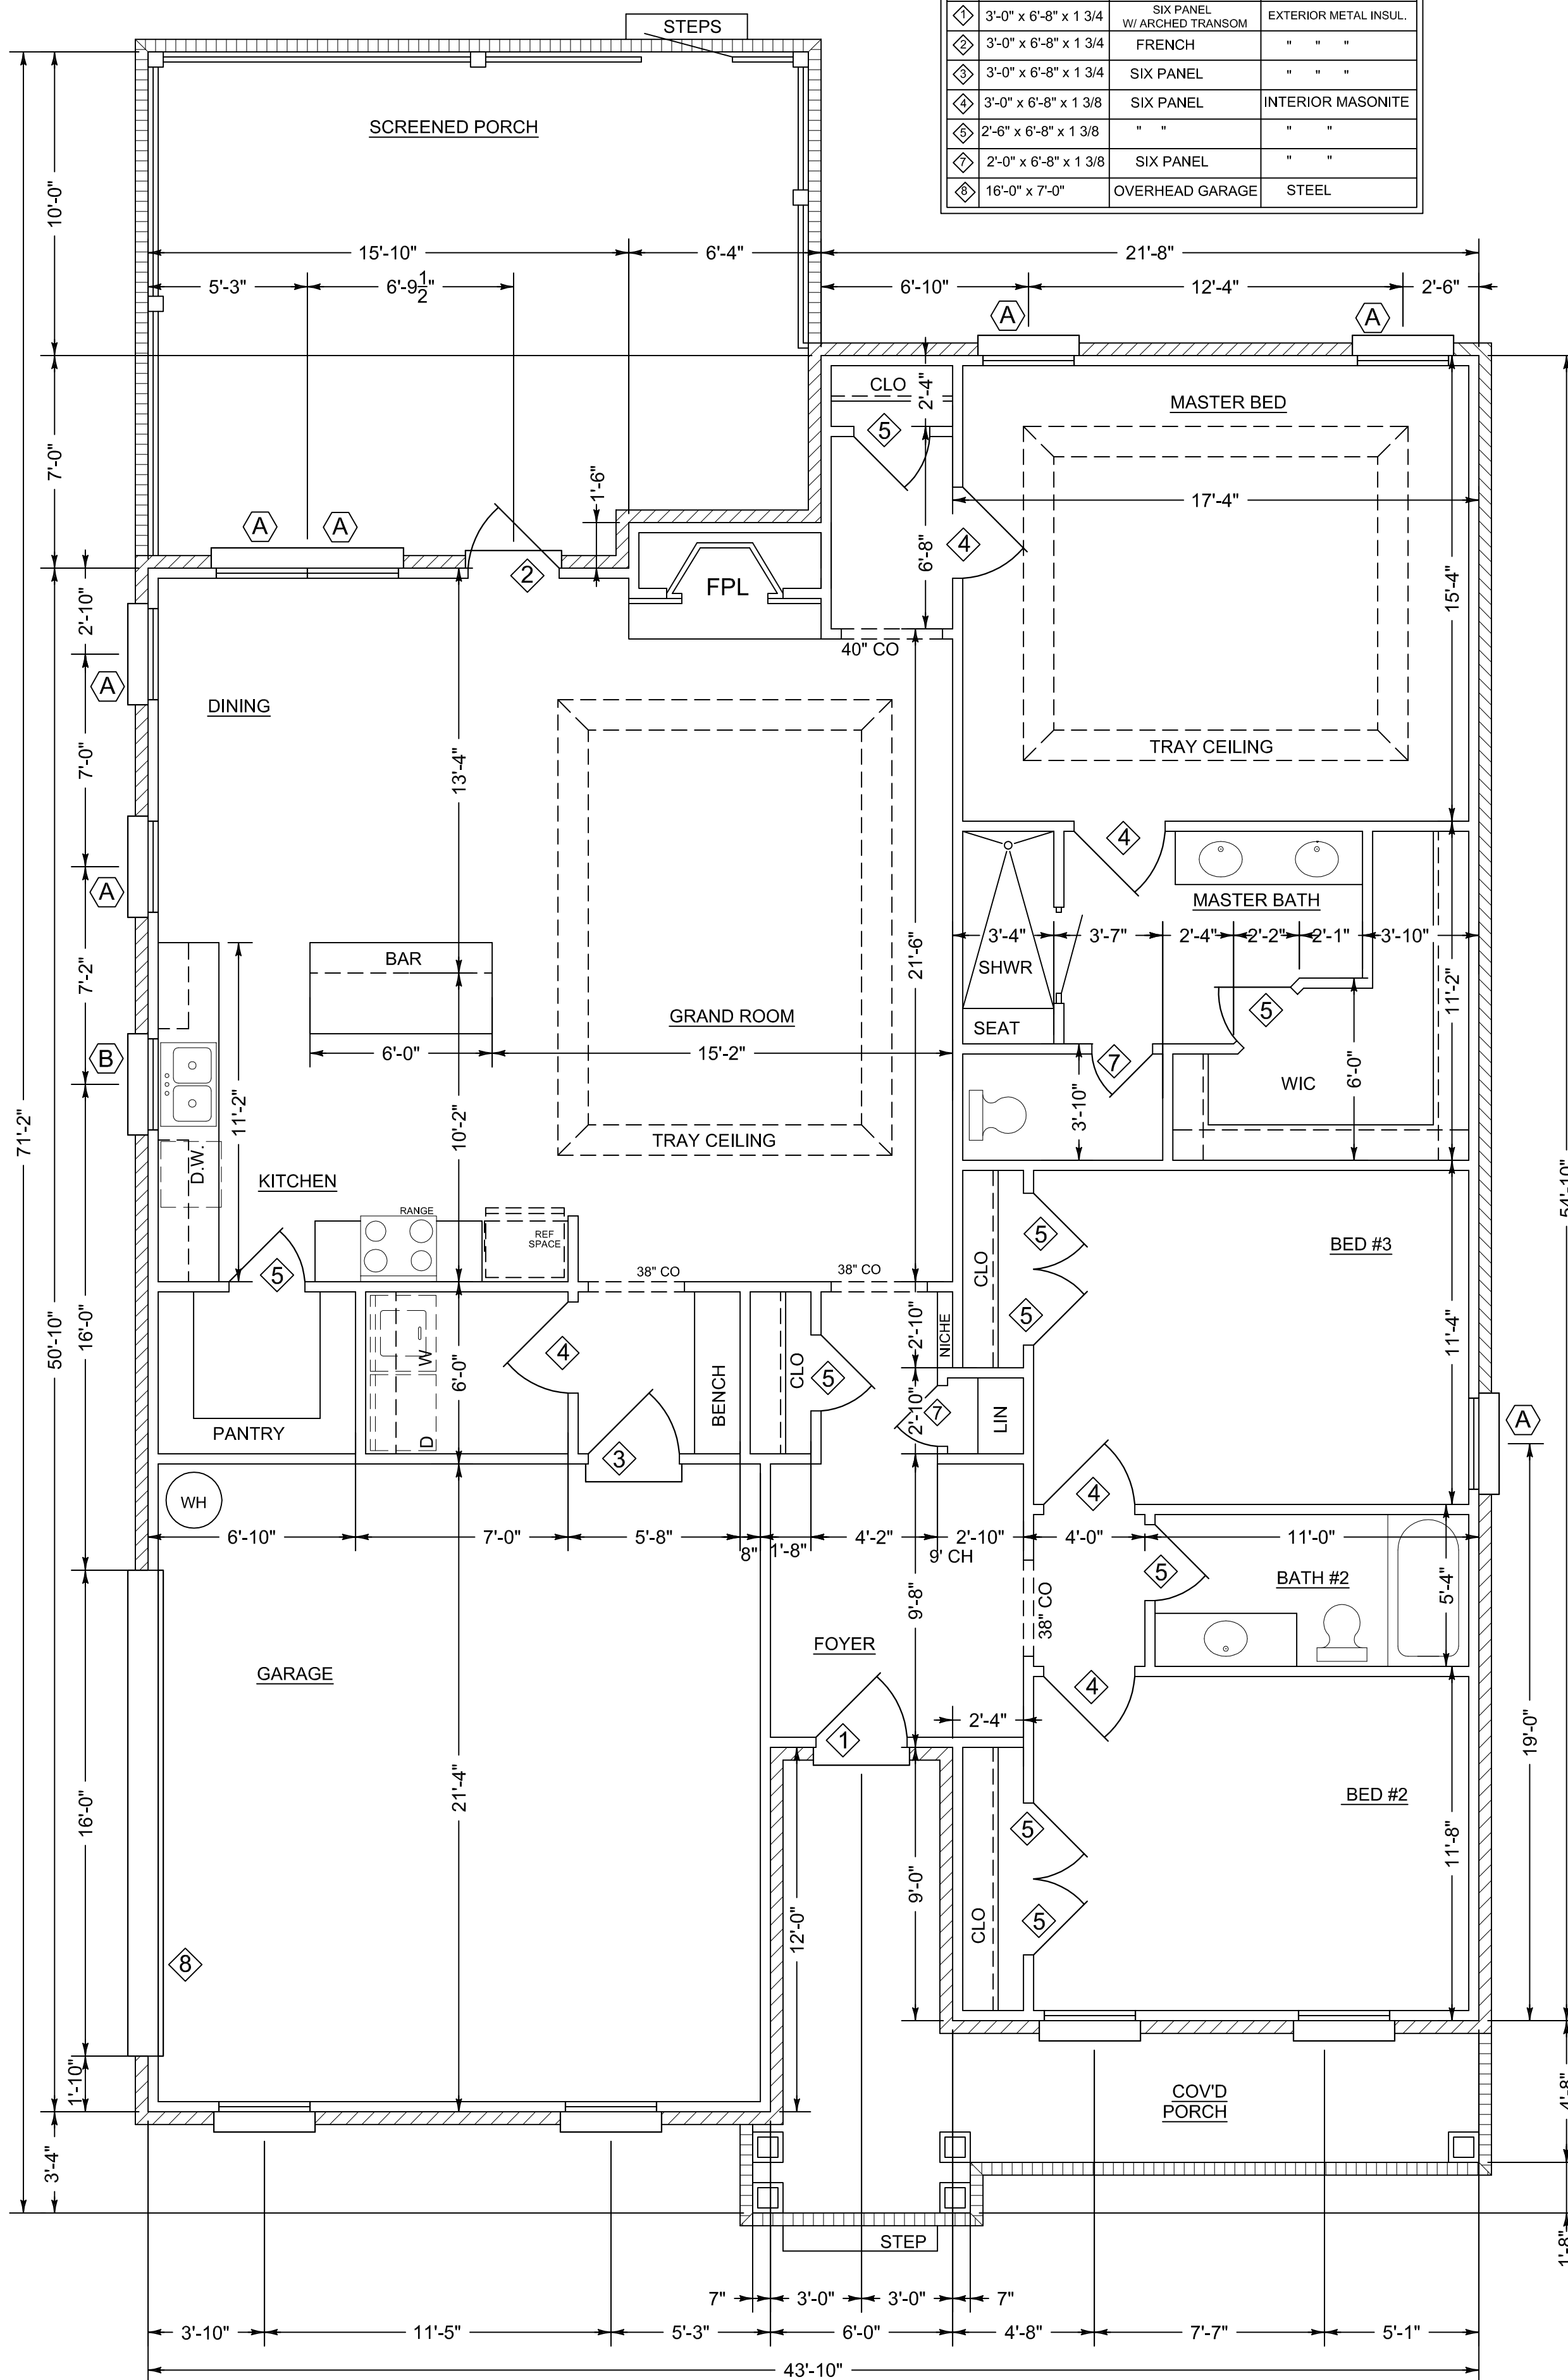

<b>Claire's Home Designs</b> 5775 Montgomery Hwy. 791-1327 A new home for: The Griffin Family by: Southern Homebuilders	January 2014	Heated sq. ft: 1902
	Plan no. 1322-BW	Unheated sq. ft: 1000

NOTE:  
 1. 8'-0" CEILING HEIGHT  
 UNLESS OTHERWISE NOTED

Heated: 1902  
 Garage: 457  
 Porches: 543  
 Total: 2902

**FLOOR PLAN**  
 SCALE 1/4" = 1'-0"