


NOTE:

BUILDER AND OWNER TO VERIFY DIMENSIONS, NOTES AND ALL CONDITIONS OF PLANS PRIOR TO CONSTRUCTION. PLAN SERVICE IS NOT RESPONSIBLE FOR ERRORS OR OMISSIONS.

NOTE:

1. 8'-0" CEILING HEIGHT UNLESS OTHERWISE NOTED

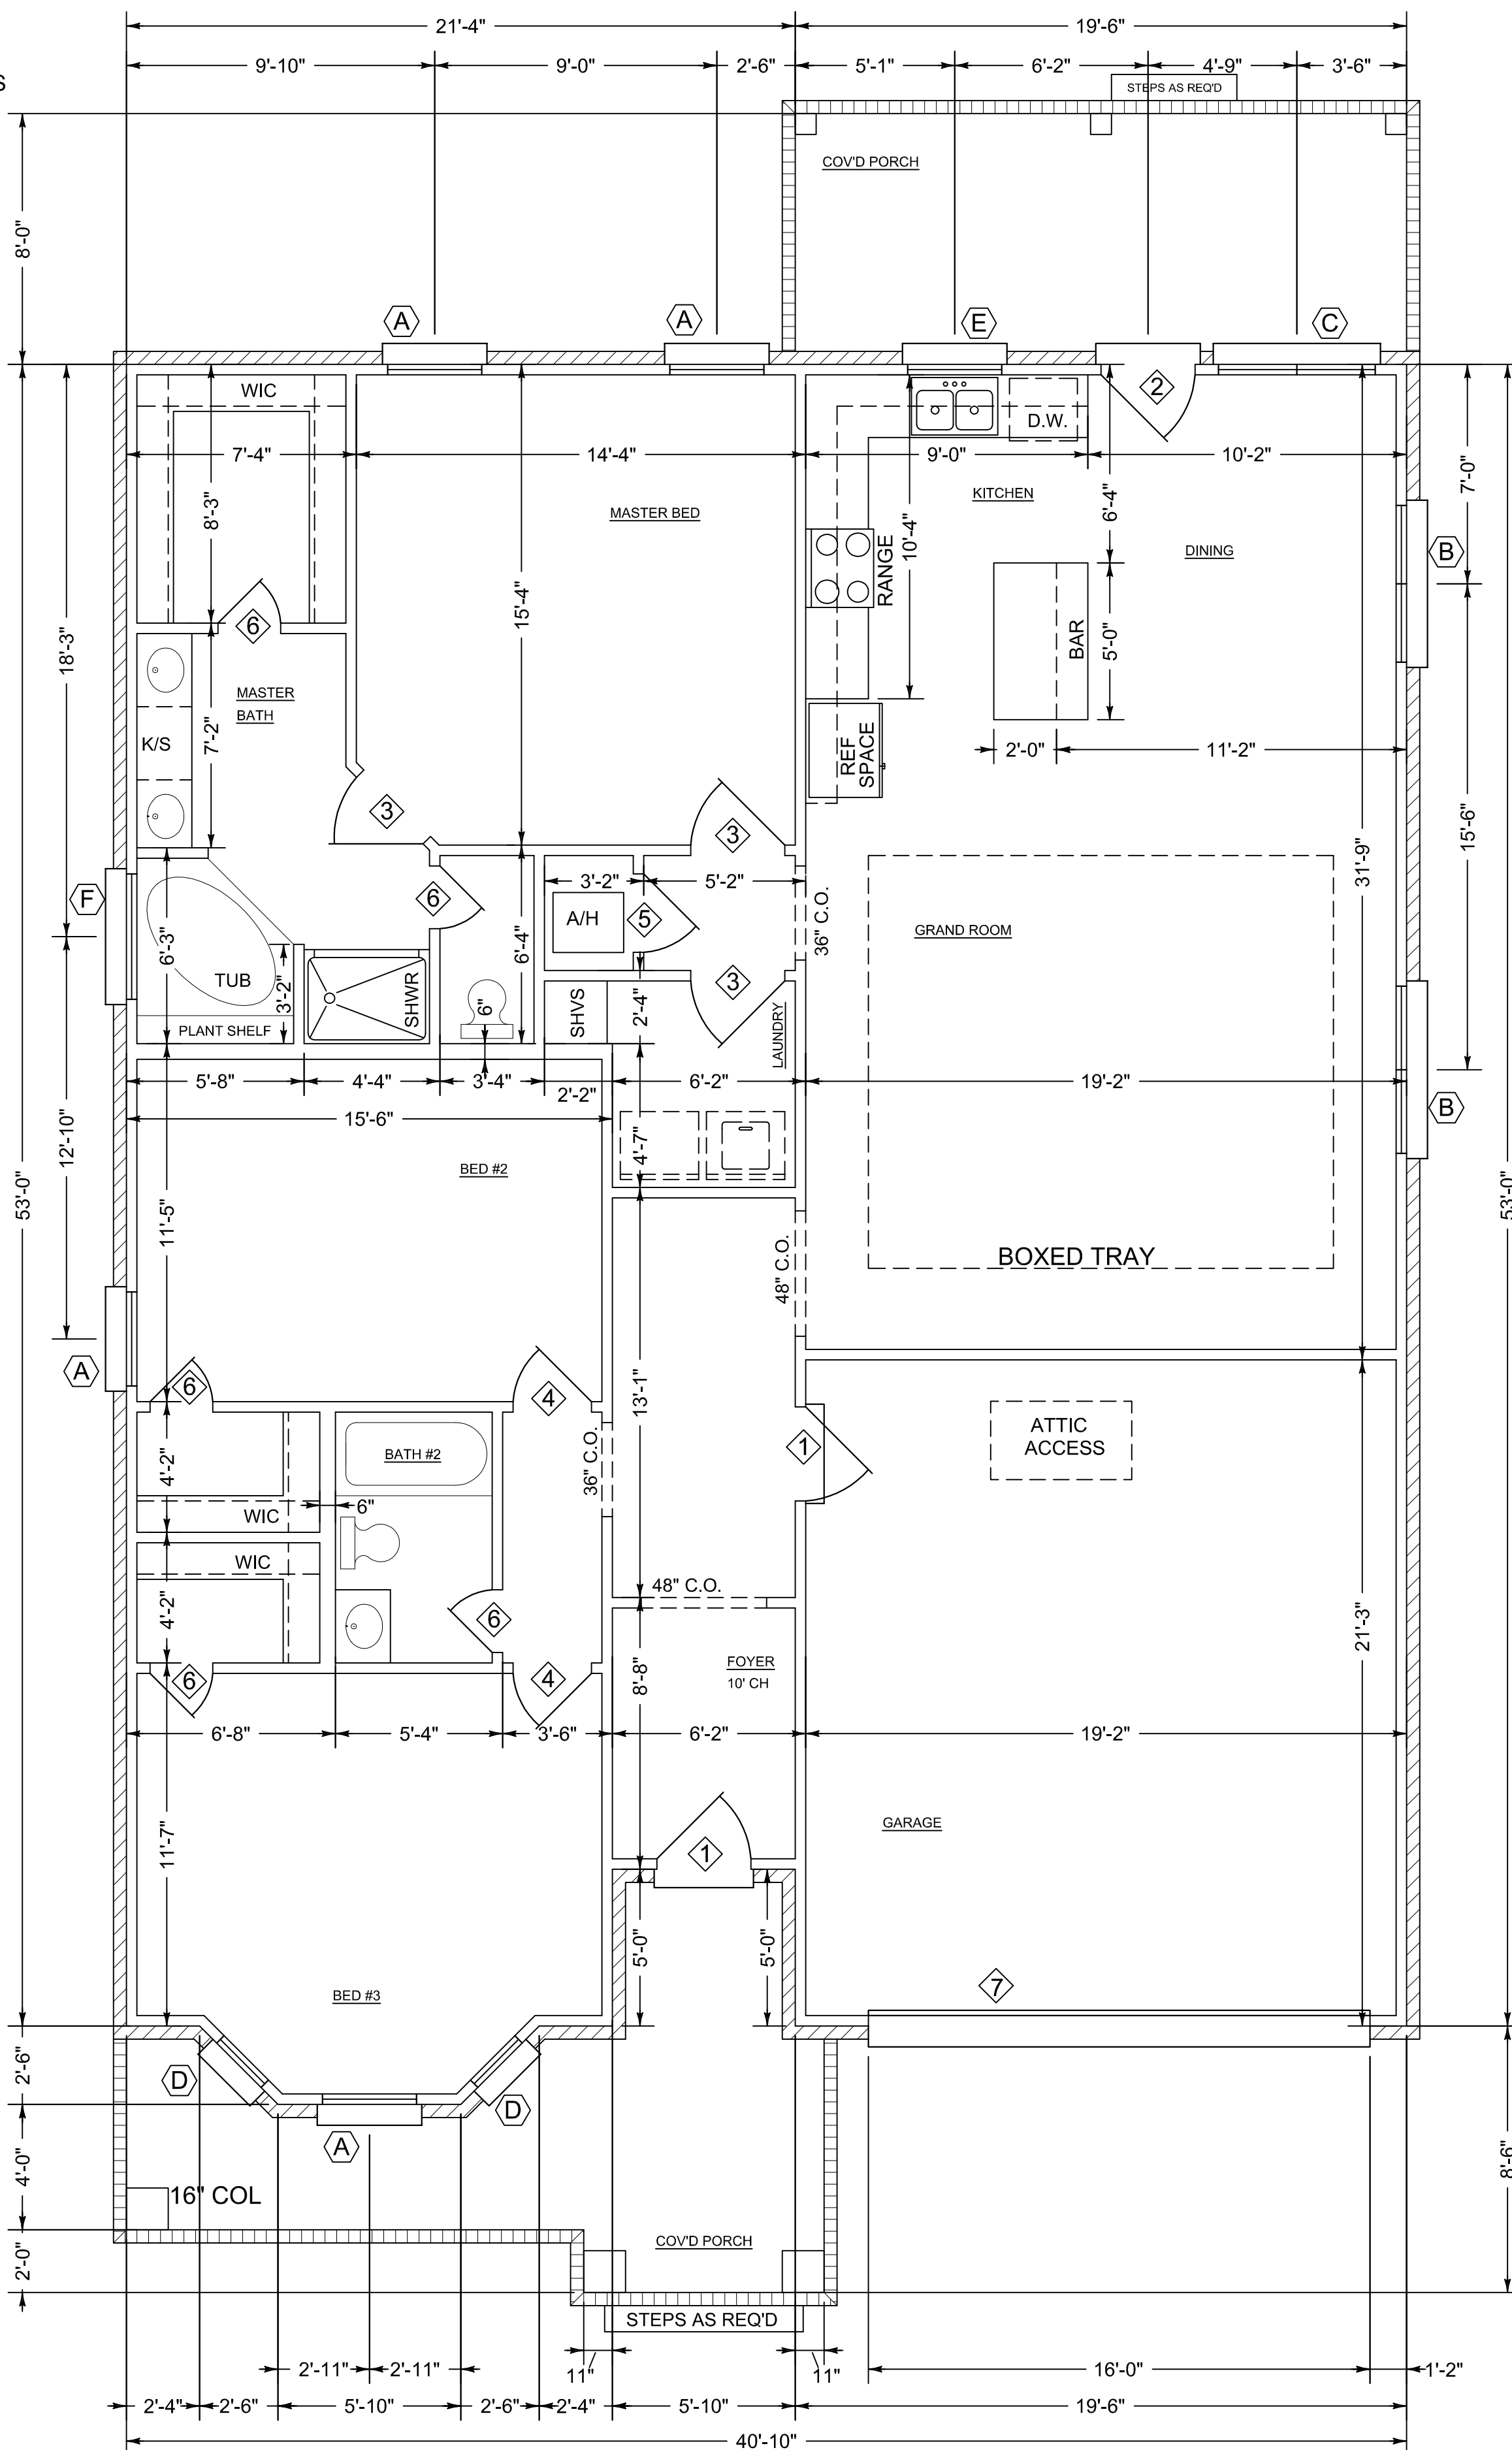

DOOR SCHEDULE

MARK	SIZE	TYPE	REMARKS
◇	3'-0" x 6'-8" x 1 3/4	SIX PANEL	EXTERIOR METAL INSUL.
◇	3'-0" x 6'-8" x 1 3/4	9 - LITE	" "
◇	3'-0" x 6'-8" x 1 3/4	SIX PANEL	INTERIOR MASONITE
◇	2'-6" x 6'-8" x 1 3/8	" "	" "
◇	2'-6" x 6'-8" x 1 3/8	LOUVERED	" "
◇	2'-0" x 6'-8" x 1 3/8	SIX PANEL	" "
◇	16'-0" x 7'-0"	OVERHEAD GARAGE	STEEL

WINDOW SCHEDULE

MARK	SIZE	TYPE	REMARKS
A	3'-0" x 5'-0"	SINGLE HUNG	METAL INSUL.
B	(2) 2'-8" x 5'-0"	" "	" "
C	(2) 2'-6" x 5'-0"	" "	" "
D	2'-0" x 5'-0"	" "	" "
E	3'-0" x 3'-0"	" "	" "
F	4'-0" x 4'-0"	OBSCURE	" "

FLOOR PLAN

SCALE 1/4" = 1'-0"

Square Footage
 Heated: 1812
 Garage: 430
 Porches: 333
 Total: 2575

Claire's Home Designs
 5775 Montgomery Hwy. 791-1327

February 2014

Heated sq. ft: 1812

A new home by: Southern Homebuilders

Plan no. 1404-SC

Unheated sq. ft: 763

201 Wynnfield Way