
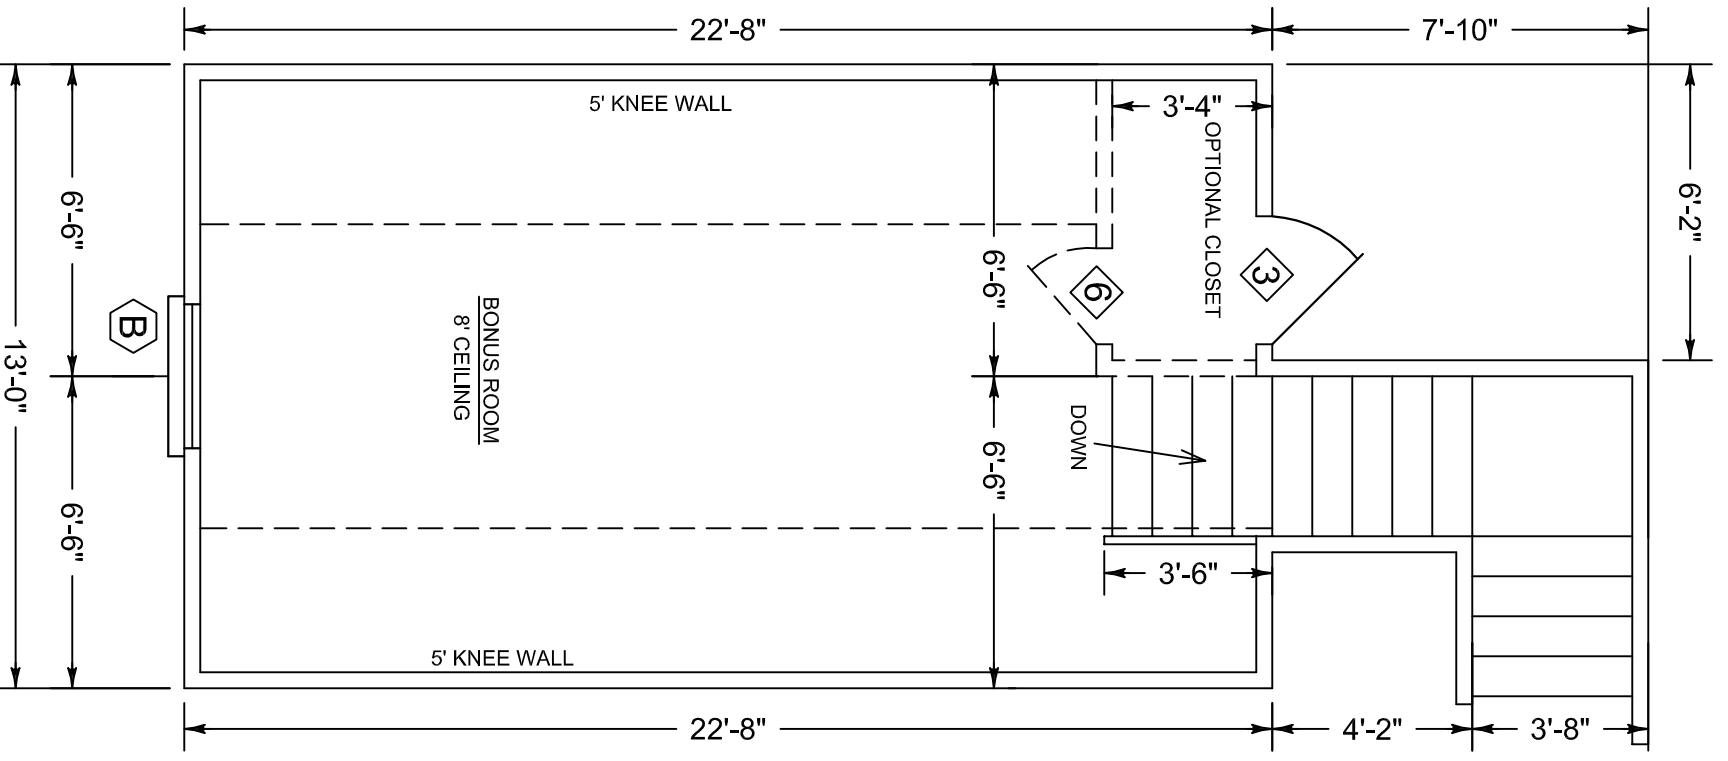


NOTE:
 1. 8'-0" CEILING HEIGHT
 UNLESS OTHERWISE NOTED

NOTE:
 BUILDER AND OWNER TO VERIFY
 DIMENSIONS, NOTES AND ALL CONDITIONS
 OF PLANS PRIOR TO CONSTRUCTION.
 PLAN SERVICE IS NOT RESPONSIBLE
 FOR ERRORS OR OMISSIONS.

DOOR SCHEDULE			
MARK	SIZE	TYPE	REMARKS
◇	3'-0" x 6'-6"	FULL LITE	EXTERIOR METAL INSUL.
◇	3'-0" x 6'-6"	SIX PANEL	" " " "
◇	2'-6" x 6'-6"	SIX PANEL	" " " "
◇	3'-0" x 6'-6"	SIX PANEL	INTERIOR MASONITE
◇	2'-6" x 6'-6"	" " " "	" " " "
◇	2'-4" x 6'-6"	" " " "	" " " "
◇	2'-0" x 6'-6"	" " " "	" " " "
◇	1'-6" x 6'-6"	TRIPLE PANEL	" " " "
◇	3'-0" x 6'-6"	SIX PANEL/POCKET	" " " "
◇	18'-0" x 7'-0"	OVERHEAD GARAGE	STEEL

WINDOW SCHEDULE			
MARK	SIZE	TYPE	REMARKS
Ⓐ	3'-0" x 5'-0"	SINGLE HUNG	VINYL INSUL.
Ⓑ	3'-0" x 4'-0"	SINGLE HUNG	" " " "
Ⓒ	2'-0" x 3'-0"	SINGLE HUNG	" " " "
Ⓓ	3'-0" x 1'-0"	" " " "	" " " "

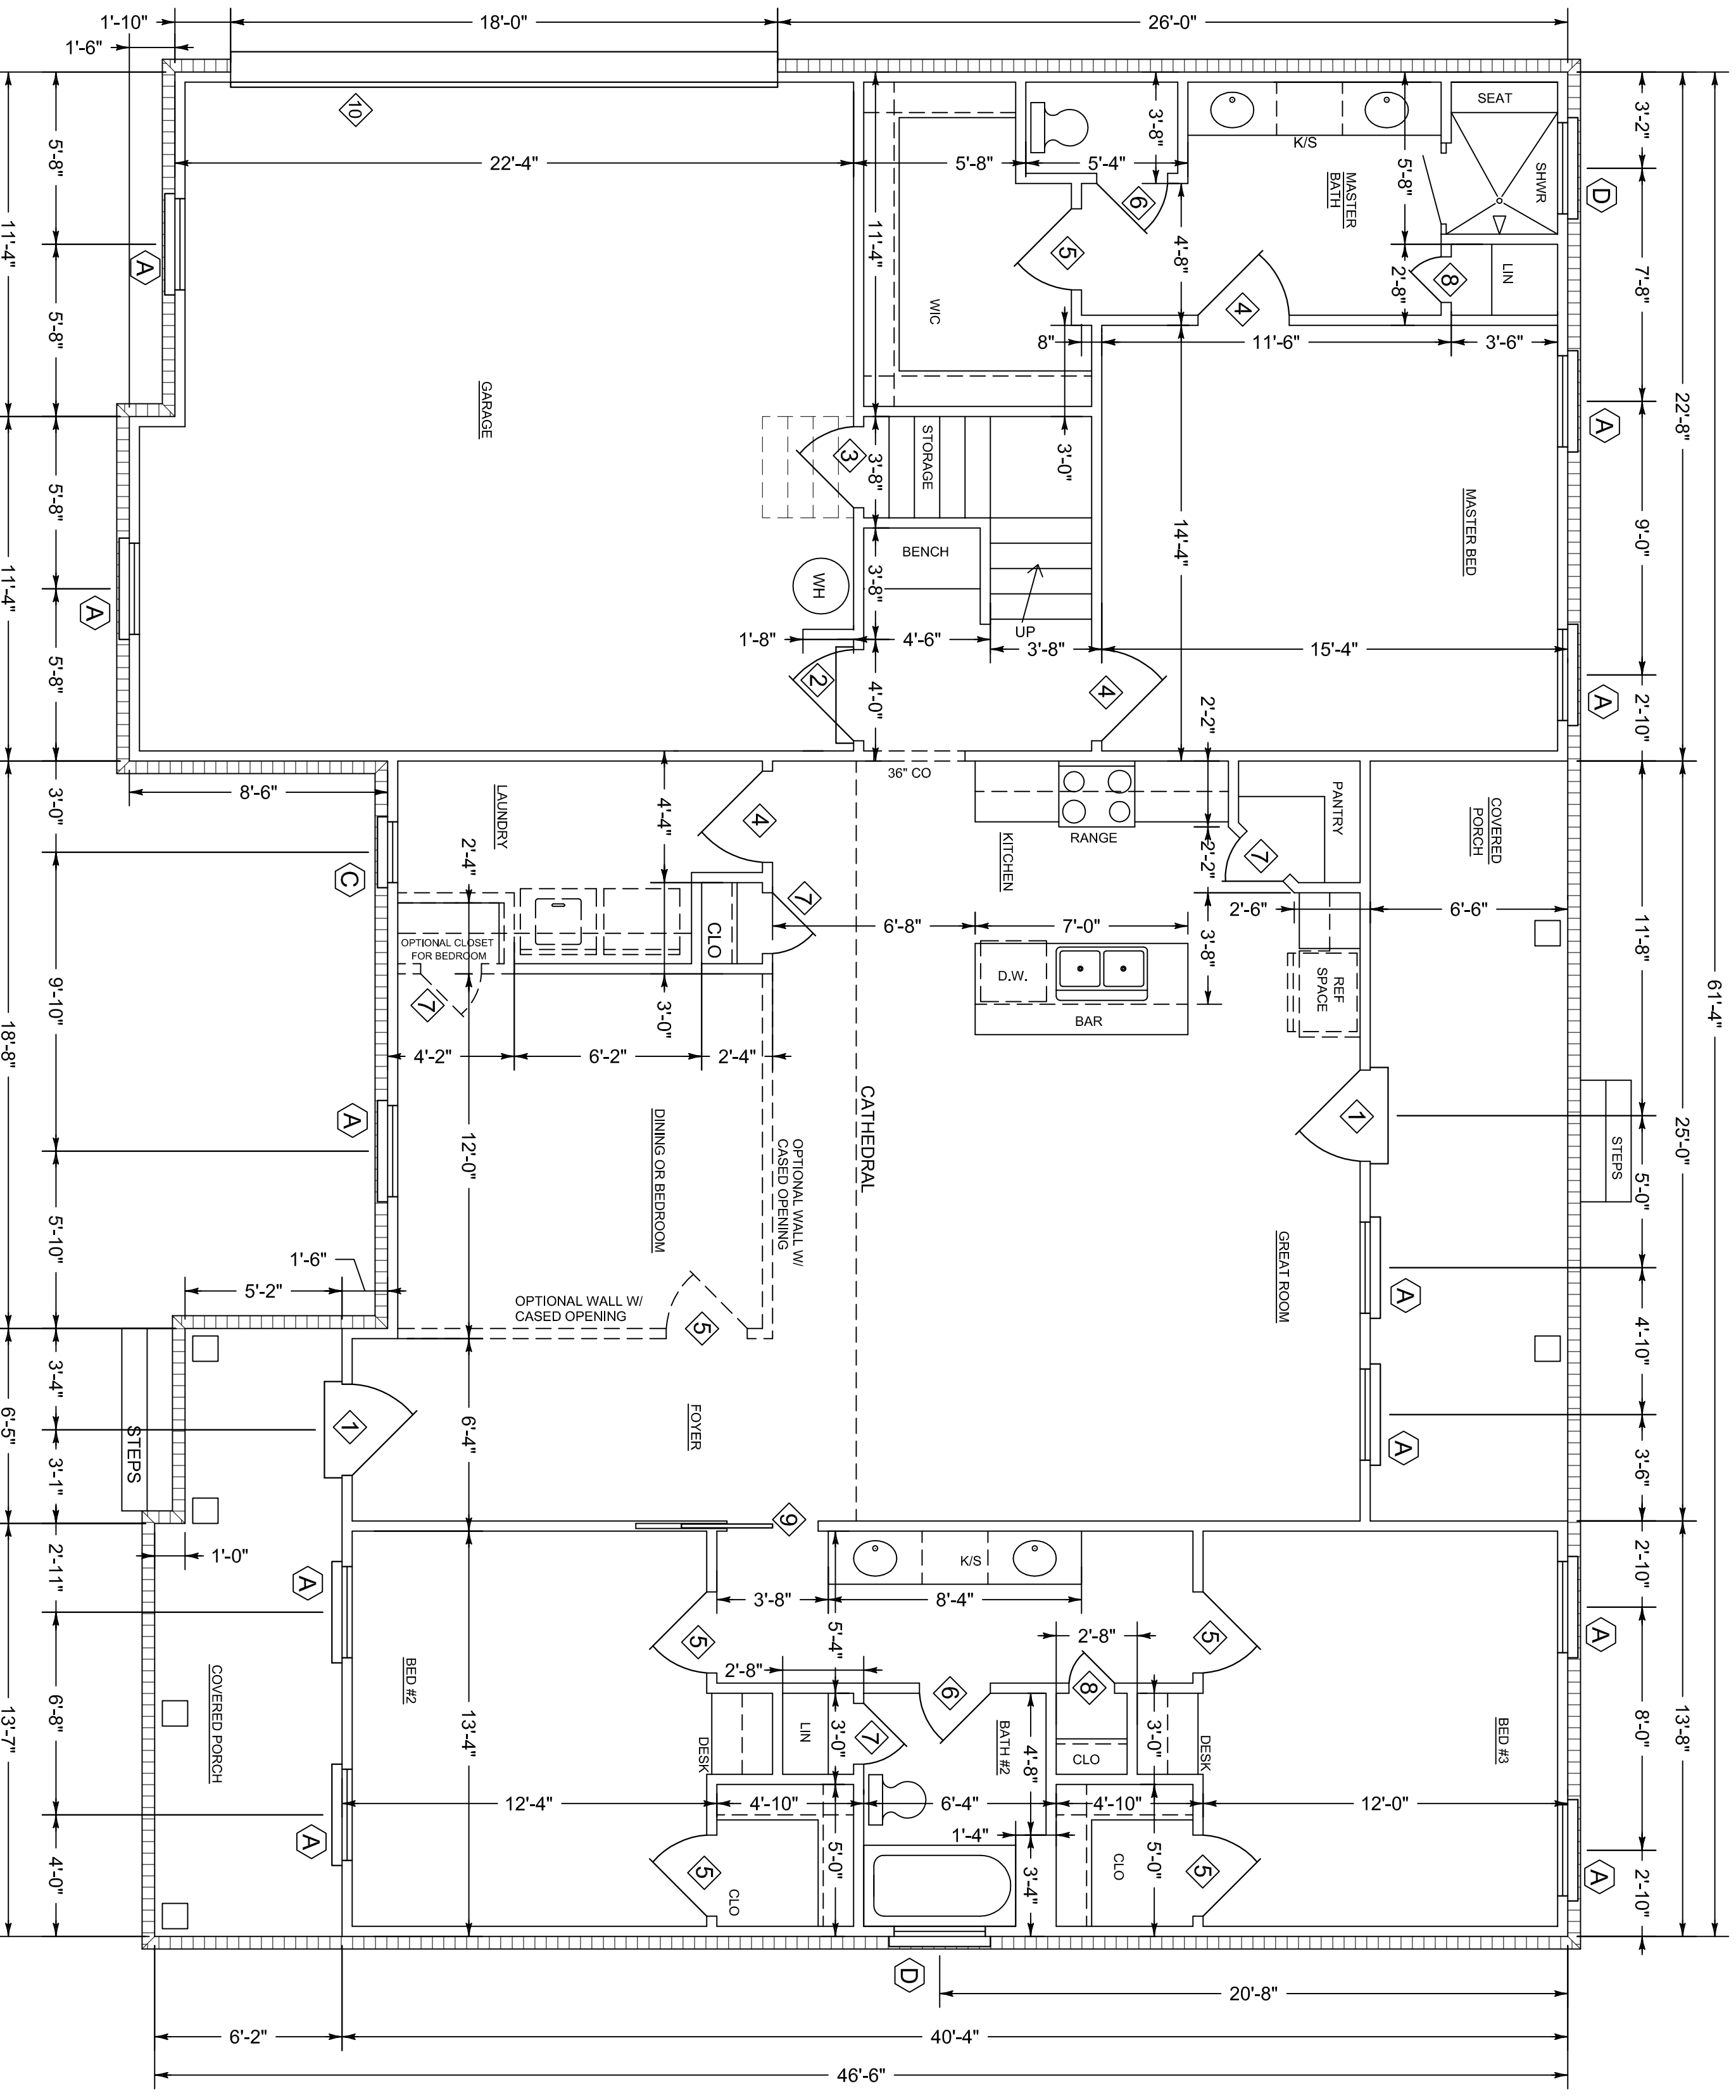

FLOOR PLAN
 SCALE 1/4" = 1'-0"

SQUARE FOOTAGE
 MAINT. CORRIDOR: 1907
 BONUS ROOM: 282
 TOTAL HEATED: 2282
 GARAGE: 518
 PORCHES: 290
 GRAND TOTAL: 3000

Claire's Home Designs 5775 Montgomery Hwy, Ste. 2 791-1327		April 2018
A new home by: Southern Homebuilders		Plan no. 1808-SC