


NOTE:
1. 9'-0" CEILING HEIGHT
UNLESS OTHERWISE NOTED

NOTE:
BUILDER AND OWNER TO VERIFY
DIMENSIONS, NOTES AND ALL CONDITIONS
OF PLANS PRIOR TO CONSTRUCTION.
PLAN SERVICE IS NOT RESPONSIBLE
FOR ERRORS OR OMISSIONS.

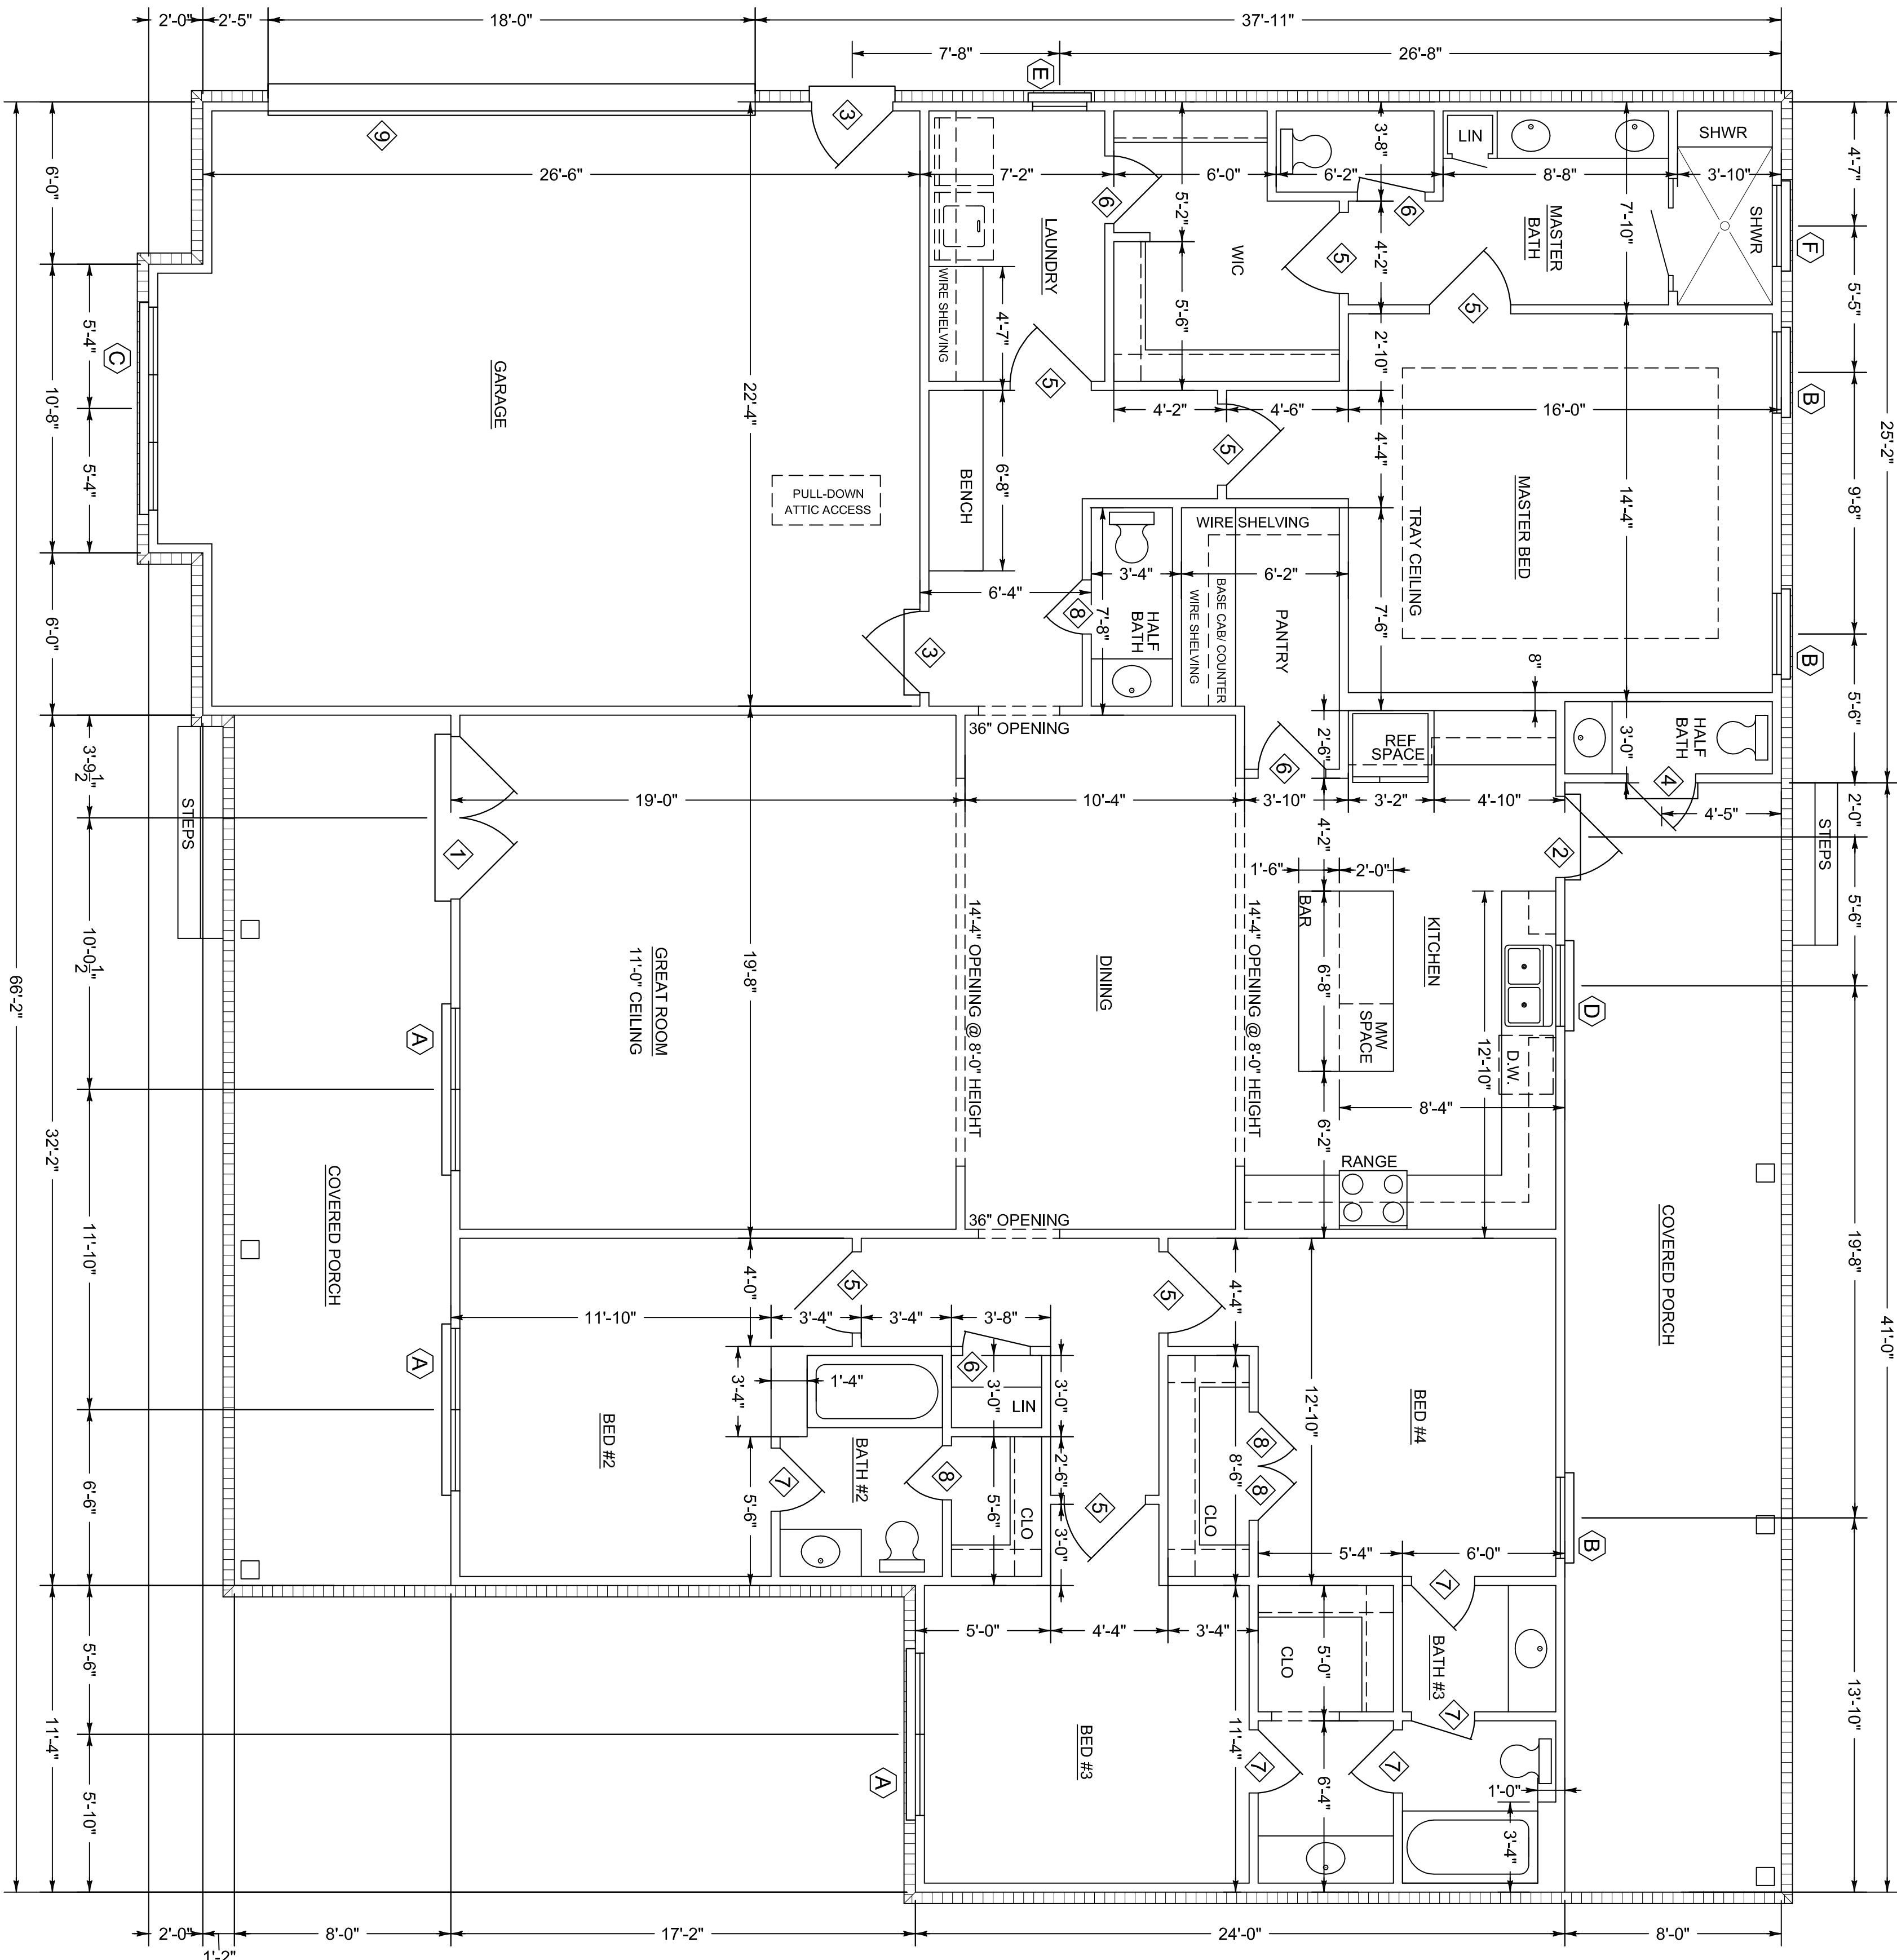

DOOR SCHEDULE			
MARK	SIZE	TYPE	REMARKS
1	(2) 3'-0" x 6'-8" x 1 3/4	3/4 LITE	EXTERIOR METAL INSUL.
2	3'-0" x 6'-8" x 1 3/4	3/4 LITE	" " "
3	3'-0" x 6'-8" x 1 3/4	SIX PANEL	" " "
4	2'-6" x 6'-8" x 1 3/4	SIX PANEL	" " "
5	3'-0" x 6'-8" x 1 3/8	SIX PANEL	INTERIOR MASONITE
6	2'-6" x 6'-8" x 1 3/8	" "	" "
7	2'-4" x 6'-8" x 1 3/8	" "	" "
8	2'-0" x 6'-8" x 1 3/8	" "	" "
9	18'-0" x 7'-0"	OVERHEAD GARAGE	STEEL

WINDOW SCHEDULE			
MARK	SIZE	TYPE	REMARKS
A	(2) 3'-0" x 6'-0"	SINGLE HUNG	VINYL INSUL.
B	3'-0" x 6'-0"	" "	" "
C	(3) 2'-6" x 6'-0"	" "	" "
D	3'-0" x 3'-0"	FIXED	" "
E	2'-0" x 4'-0"	SINGLE HUNG	" "
F	3'-0" x 1'-0"	FIXED	" "

FLOOR PLAN

SCALE

1/4" = 1'-0"

SQUARE FOOTAGE

HEATED: 2297
GARAGE: 616
PORCHES: 609
TOTAL: 3522

Claire's Home Designs 5775 Montgomery Hwy. Ste. 2 791-1327	May 2023	Heated sq. ft: 2297
	Plan no. 2314-JVR	Unheated sq. ft: 1225

A new home for: The Robertson Family