


NOTE:

1. 9'-0" CEILING HEIGHT
UNLESS OTHERWISE NOTED

NOTE:

BUILDER AND OWNER TO VERIFY
DIMENSIONS, NOTES AND ALL CONDITIONS
OF PLANS PRIOR TO CONSTRUCTION.
PLAN SERVICE IS NOT RESPONSIBLE
FOR ERRORS OR OMISSIONS.

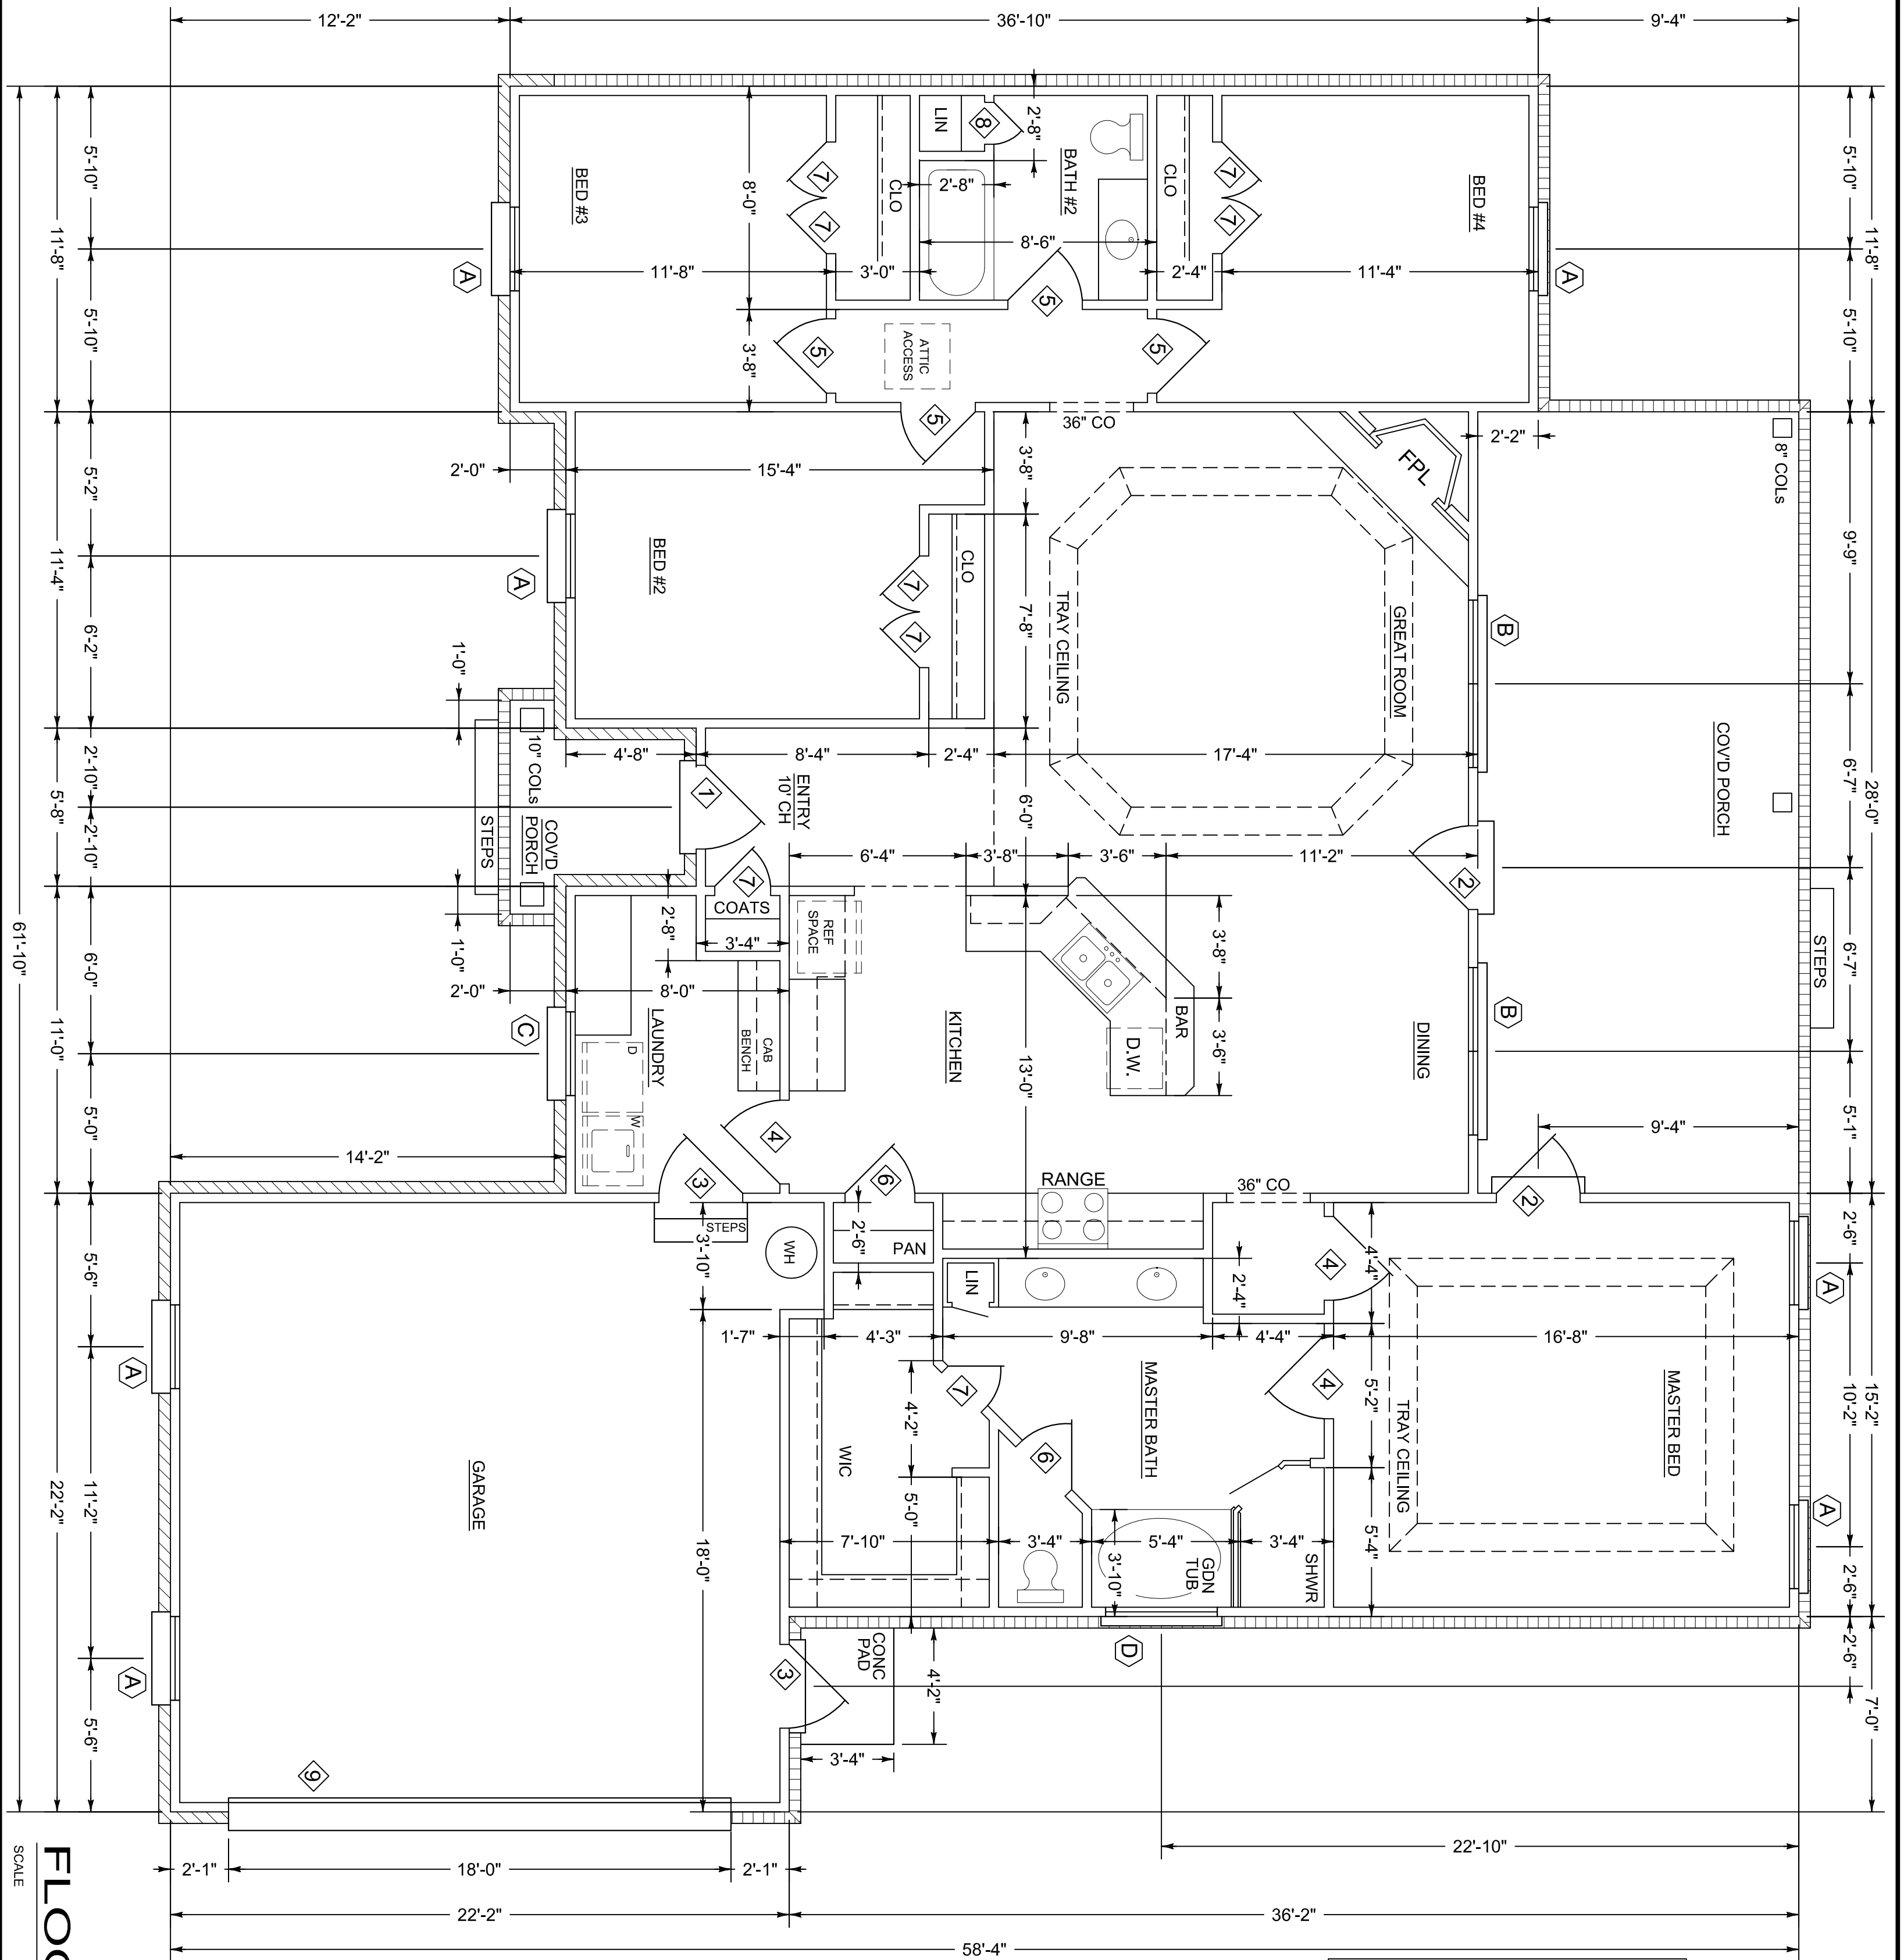

SCALE
FLOOR PLAN
1/4" = 1'-0"

SQUARE FOOTAGE
HEATED: 1890
GARAGE: 506
PORCHES: 377
TOTAL: 2773

DOOR SCHEDULE			
MARK	SIZE	TYPE	REMARKS
1	3'-0" x 6'-8" x 1 3/4	W/LITE	EXT. METAL INSUL.
2	3'-0" x 6'-8" x 1 3/4	FRENCH	" "
3	3'-0" x 6'-8" x 1 3/4	SIX PANEL	" "
4	3'-0" x 6'-8" x 1 3/8	SIX PANEL	INT. MASONITE
5	2'-8" x 6'-8" x 1 3/8	" "	" "
6	2'-6" x 6'-8" x 1 3/8	" "	" "
7	2'-0" x 6'-8" x 1 3/8	" "	" "
8	1'-6" x 6'-8" x 1 3/8	THREE PANEL	" "
9	18'-0" x 7'-0"	OVERHEAD GARAGE	STEEL

WINDOW SCHEDULE			
MARK	SIZE	TYPE	REMARKS
A	3'-0" x 5'-0"	SINGLE HUNG	VINYL INSUL.
B	(2) 3'-0" x 5'-0"	" "	" "
C	3'-0" x 3'-0"	" "	" "
D	4'-0" x 4'-0"	GLASS BLOCK	" "

Claire's Home Designs 5775 Montgomery Hwy. 791-1327 A new home for: The Wood Family	January 2014 Plan no. 1320-CW	Heated sq. ft: 1890 Unheated sq. ft: 883
--	----------------------------------	---