
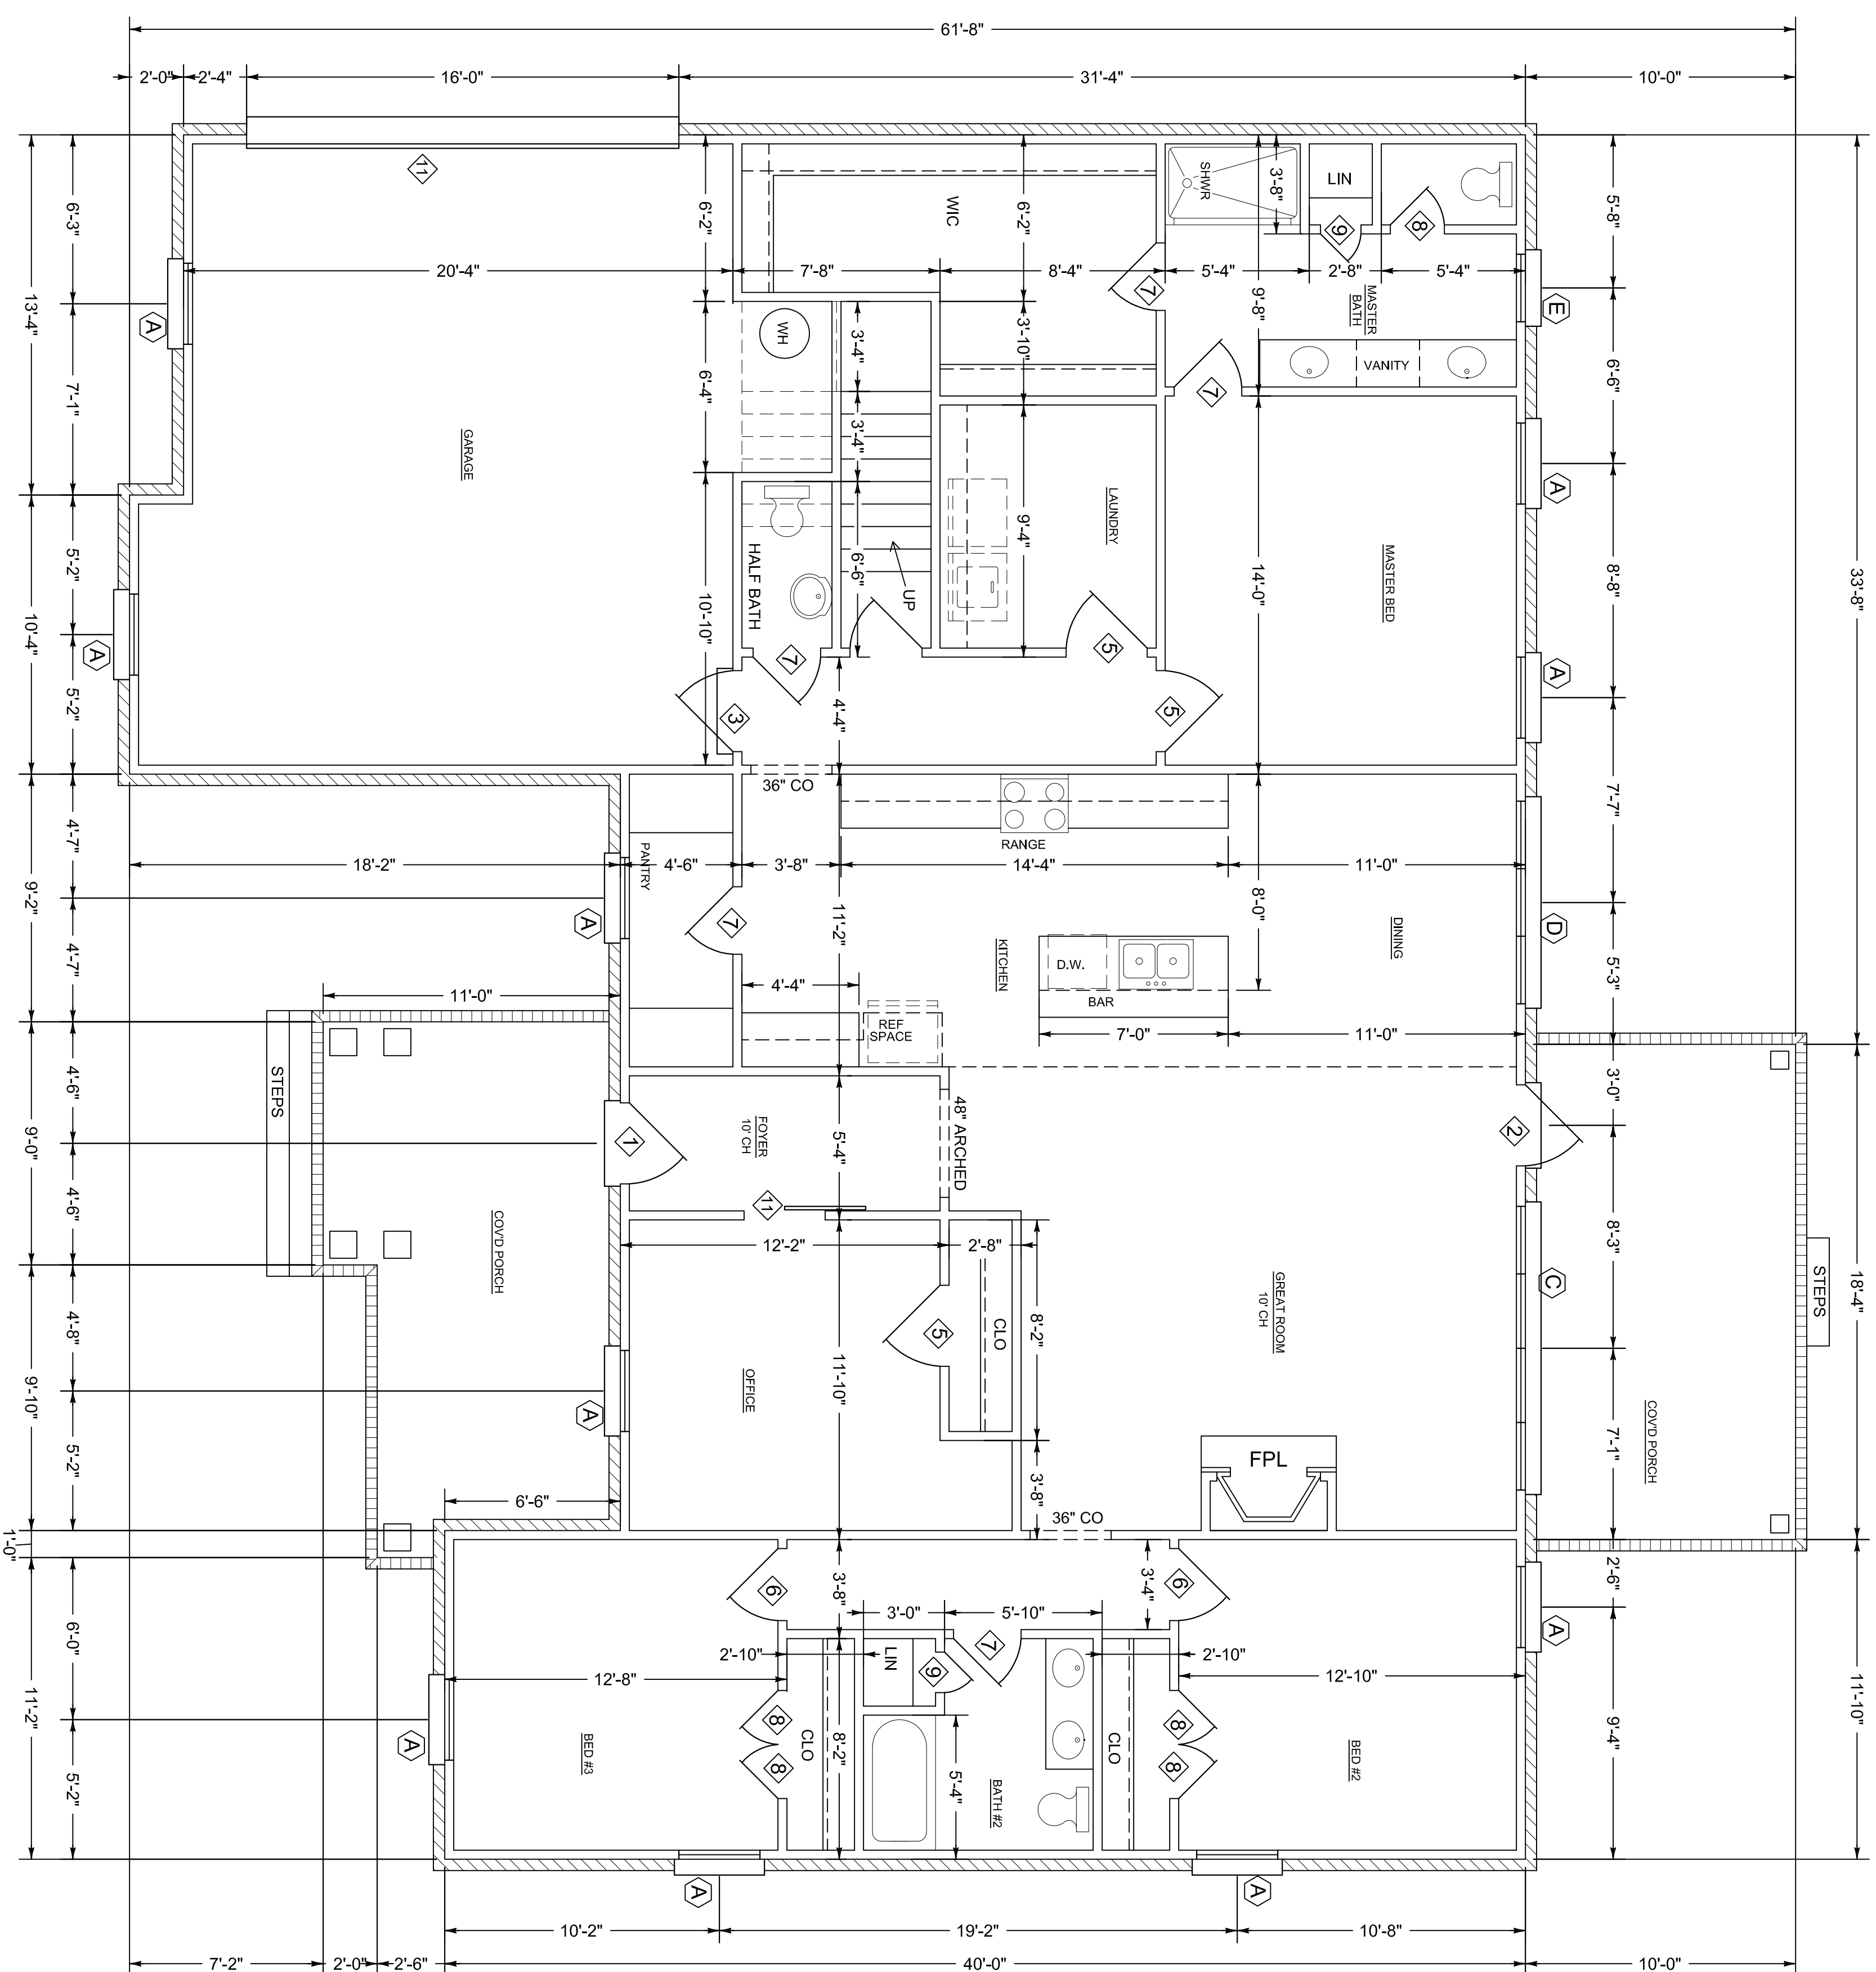


DOOR SCHEDULE			
MARK	SIZE	TYPE	REMARKS
1	3'-0" x 6'-5" x 1'3/4"	W/ LITE & TRANSOM	EXTERIOR METAL INSUL.
2	3'-0" x 6'-5" x 1'3/4"	W/ FULL LITE	" " "
3	3'-0" x 6'-5" x 1'3/4"	SIX PANEL	" " "
4	2'-8" x 6'-5" x 1'3/4"	" " "	" " "
5	3'-0" x 6'-5" x 1'3/8"	" " "	INTERIOR MASONITE
6	2'-6" x 6'-5" x 1'3/8"	" " "	" " "
7	2'-6" x 6'-5" x 1'3/8"	" " "	" " "
8	2'-0" x 6'-5" x 1'3/8"	" " "	" " "
9	1'-6" x 6'-5" x 1'3/8"	THREE PANEL	" " "
10	3'-0" x 6'-5" x 1'3/8"	SLIDING BARN	" " "
11	16'-0" x 7'-0"	OVERHEAD GARAGE	STEEL

WINDOW SCHEDULE			
MARK	SIZE	TYPE	REMARKS
A	3'-0" x 6'-0"	SINGLE HUNG	VINYL INSUL
B	3'-0" x 5'-0"	" " "	" " "
C	(4) 2'-6" x 6'-0"	" " "	" " "
D	(3) 2'-6" x 6'-0"	" " "	" " "
E	2'-6" x 4'-0"	" " "	" " "
F	2'-0" x 4'-0"	FRONT GABLE	" " "

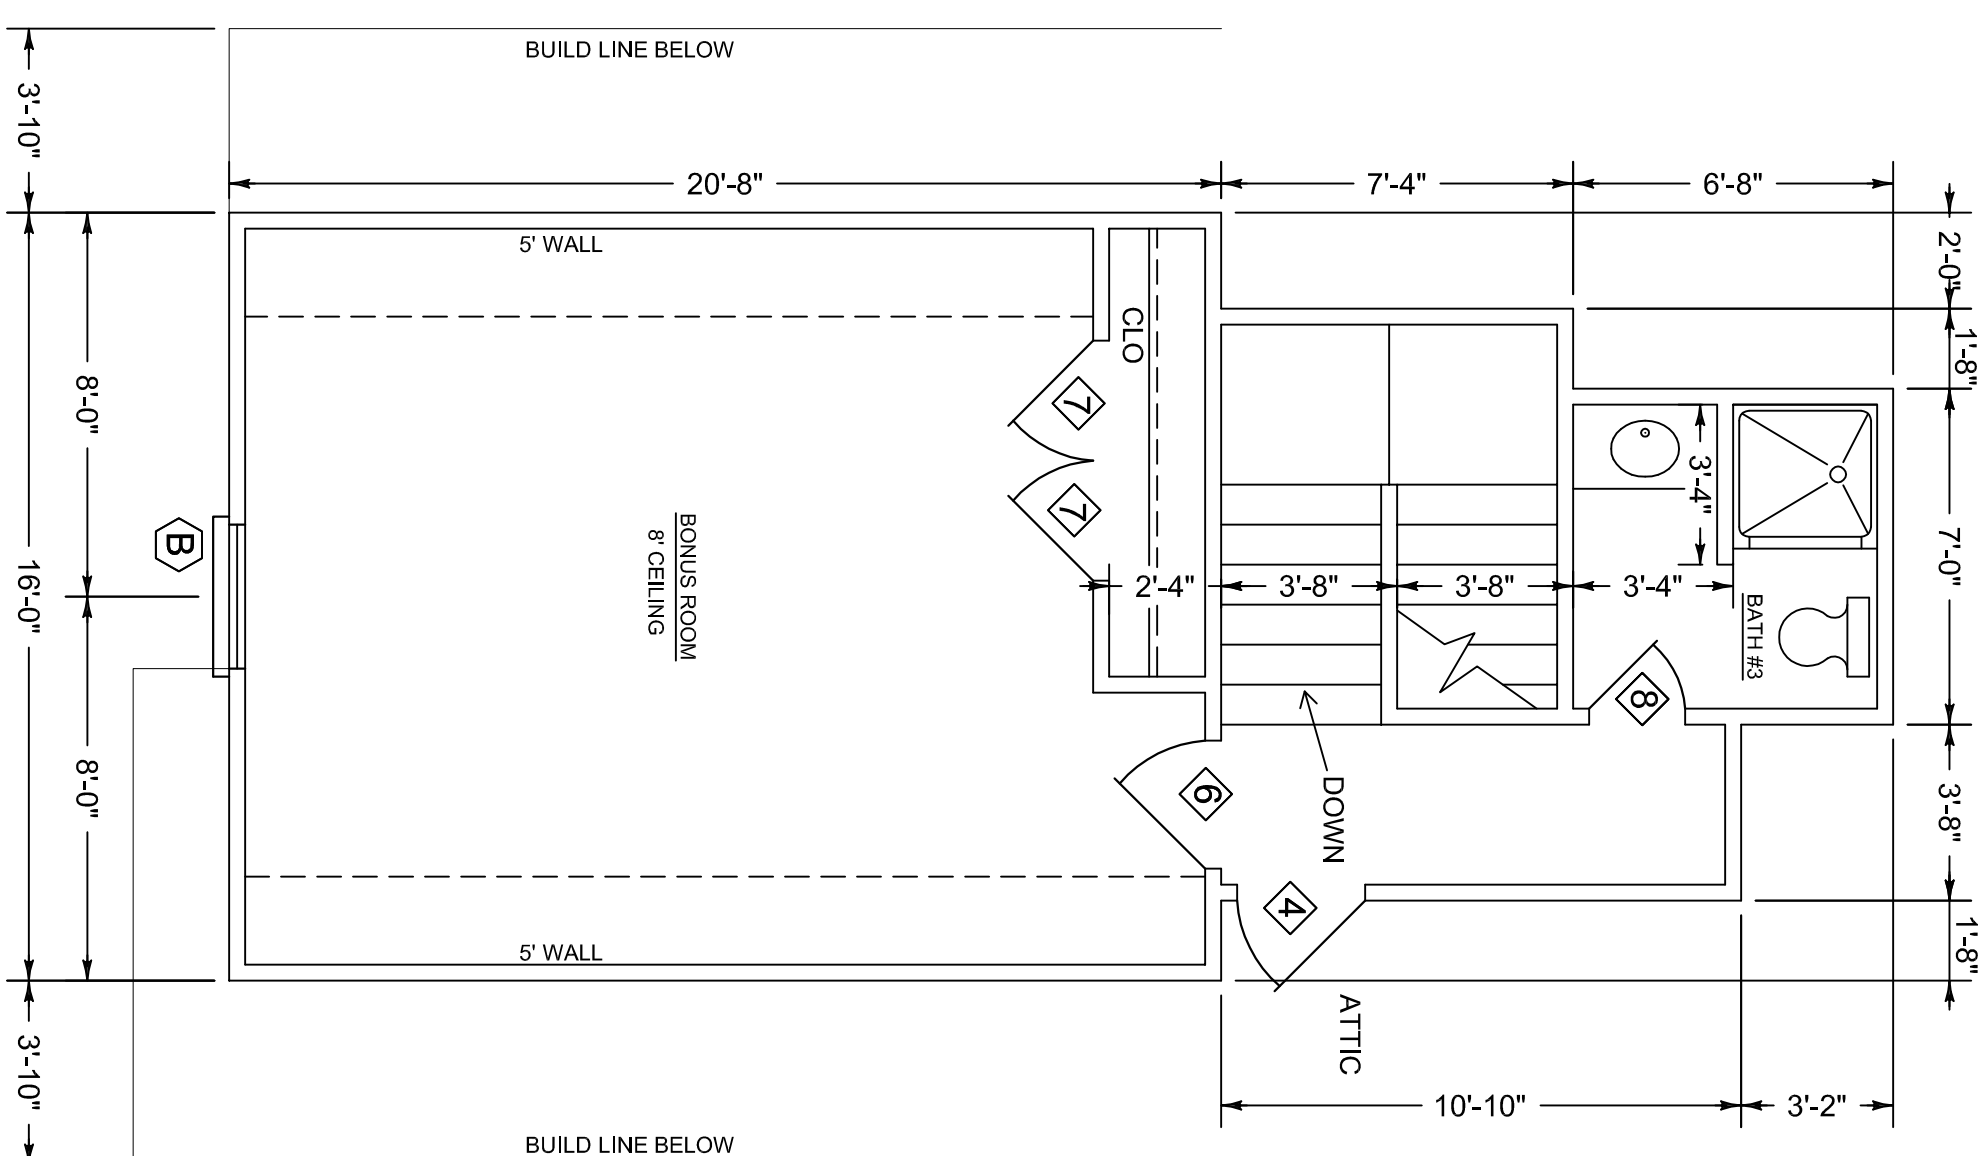

SQUARE FOOTAGE	2144
MAIN FLOOR HEATED	1552
BONUS ROOM	452
TOTAL HEATED	2596
GARAGE	623
PORCHES	373
TOTAL	3492

FLOOR PLAN
SCALE 1/4" = 1'-0"

NOTE:
1. 9'-0" CEILING HEIGHT
UNLESS OTHERWISE NOTED

NOTE:
BUILDER AND OWNER TO VERIFY
DIMENSIONS, NOTES AND ALL CONDITIONS
OF PLANS PRIOR TO CONSTRUCTION.
PLAN SERVICE IS NOT RESPONSIBLE
FOR ERRORS OR OMISSIONS.

Claire's Home Designs 5775 Montgomery Hwy. Ste. 2 791-1327 A new home for: The Beard Family by: Southern Homebuilders	February 2022	Heated sq. ft: 2596
	Plan no. 2207-MB	Unheated sq. ft: 896