


NOTE:
 1. 9'-0" CEILING HEIGHT
 UNLESS OTHERWISE NOTED

NOTE:
 BUILDER AND OWNER TO VERIFY
 DIMENSIONS, NOTES AND ALL CONDITIONS
 OF PLANS PRIOR TO CONSTRUCTION.
 PLAN SERVICE IS NOT RESPONSIBLE
 FOR ERRORS OR OMISSIONS.

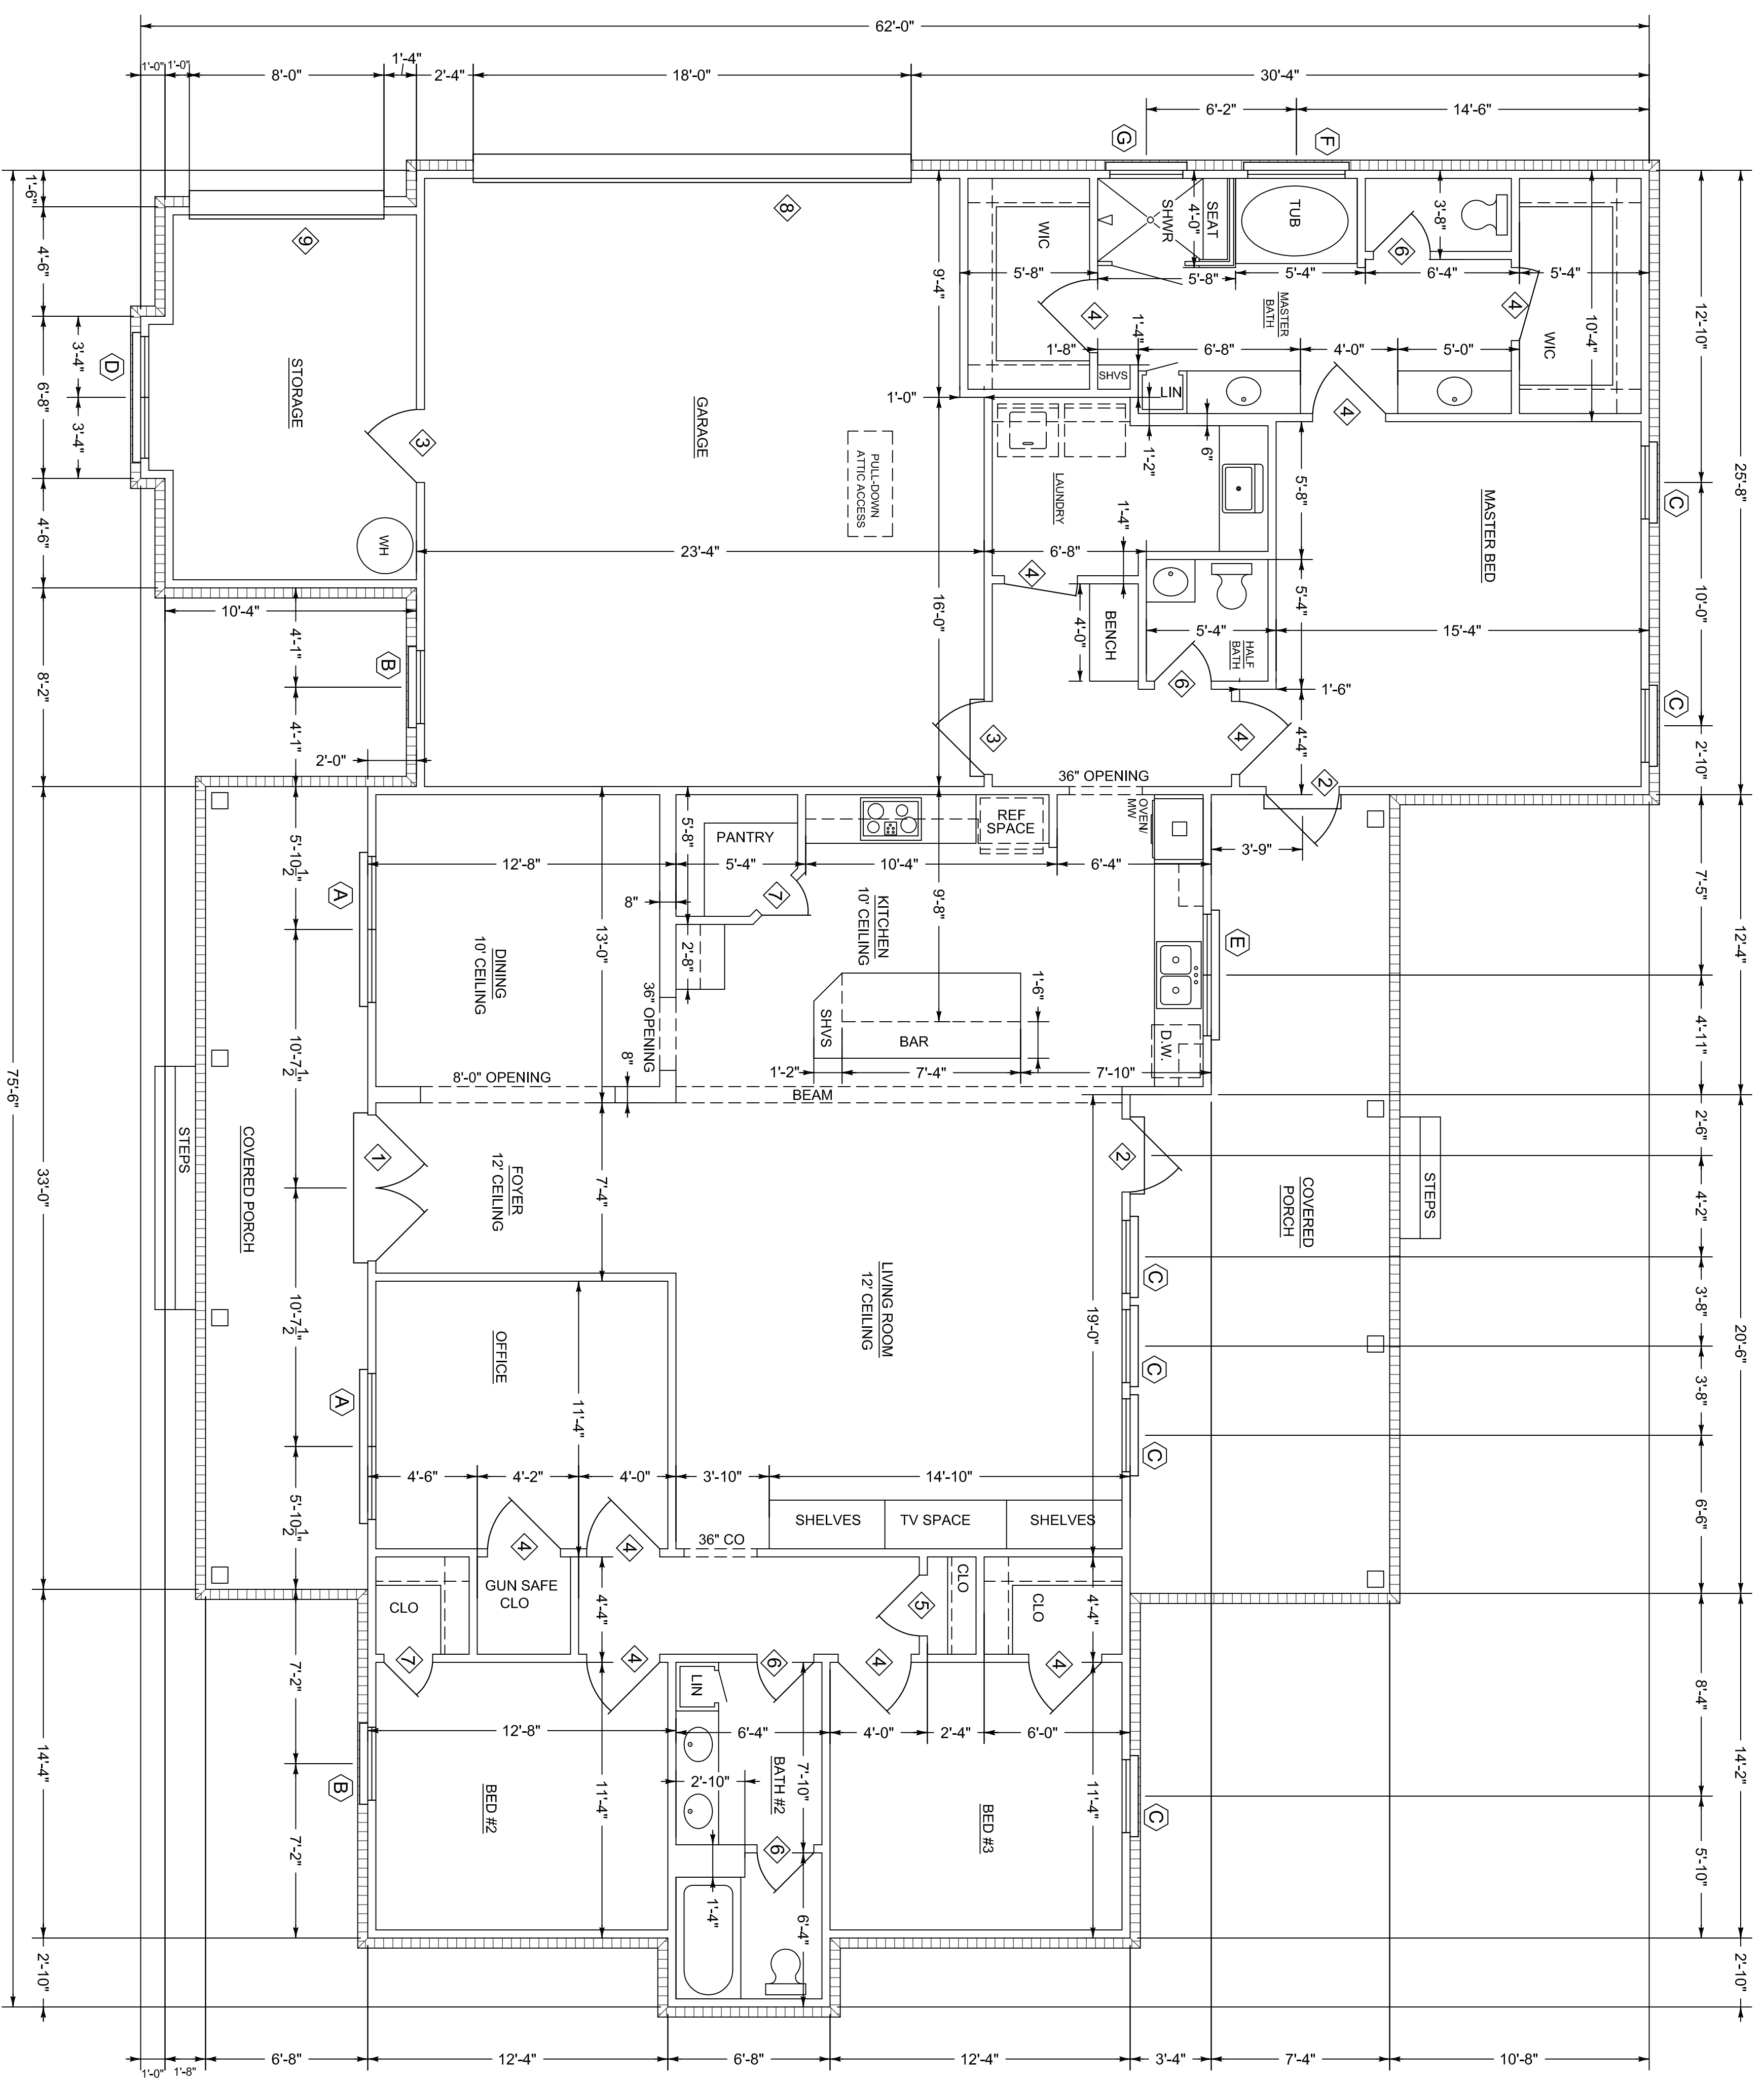

MARK	SIZE	TYPE	REMARKS
1	(2) 3'-0" x 6'-5" x 1 3/4	3/4 LITE	EXTERIOR METAL INSUL.
2	3'-0" x 6'-8" x 1 3/4
3	3'-0" x 6'-8" x 1 3/4	SIX PANEL	..
4	3'-0" x 6'-8" x 1 3/8	SIX PANEL	INTERIOR MASONITE
5	2'-6" x 6'-8" x 1 3/8
6	2'-4" x 6'-8" x 1 3/8
7	2'-0" x 6'-8" x 1 3/8
8	18'-0" x 7'-0"	OVERHEAD GARAGE	STEEL
9	9'-0" x 7'-0"	OVERHEAD GARAGE	STEEL

MARK	SIZE	TYPE	REMARKS
A	(2) 3'-0" x 6'-0"	SINGLE HUNG	VINYL INSUL.
B	3'-0" x 6'-0"
C	3'-0" x 5'-0"
D	(2) 2'-6" x 5'-0"
E	(2) 2'-6" x 3'-0"
F	4'-0" x 4'-0"	FIXED/OBSCURE	..
G	3'-0" x 1'-0"	GLASS	..
H	3'-0" x 4'-0"	FIXED FRONT GABLE	..

FLOOR PLAN
 SCALE 1/4" = 1'-0"

SQUARE FOOTAGE
 HEATED: 2217
 GARAGE/STORAGE: 750
 PORCHES: 498
 TOTAL: 3465

Claire's Home Designs 5775 Montgomery Hwy. Ste. 2 791-1327	October 2022	Heated sq. ft: 2217
	Plan no. 2243-BAS	Unheated sq. ft: 1248
A new home for: The Spears Family		