
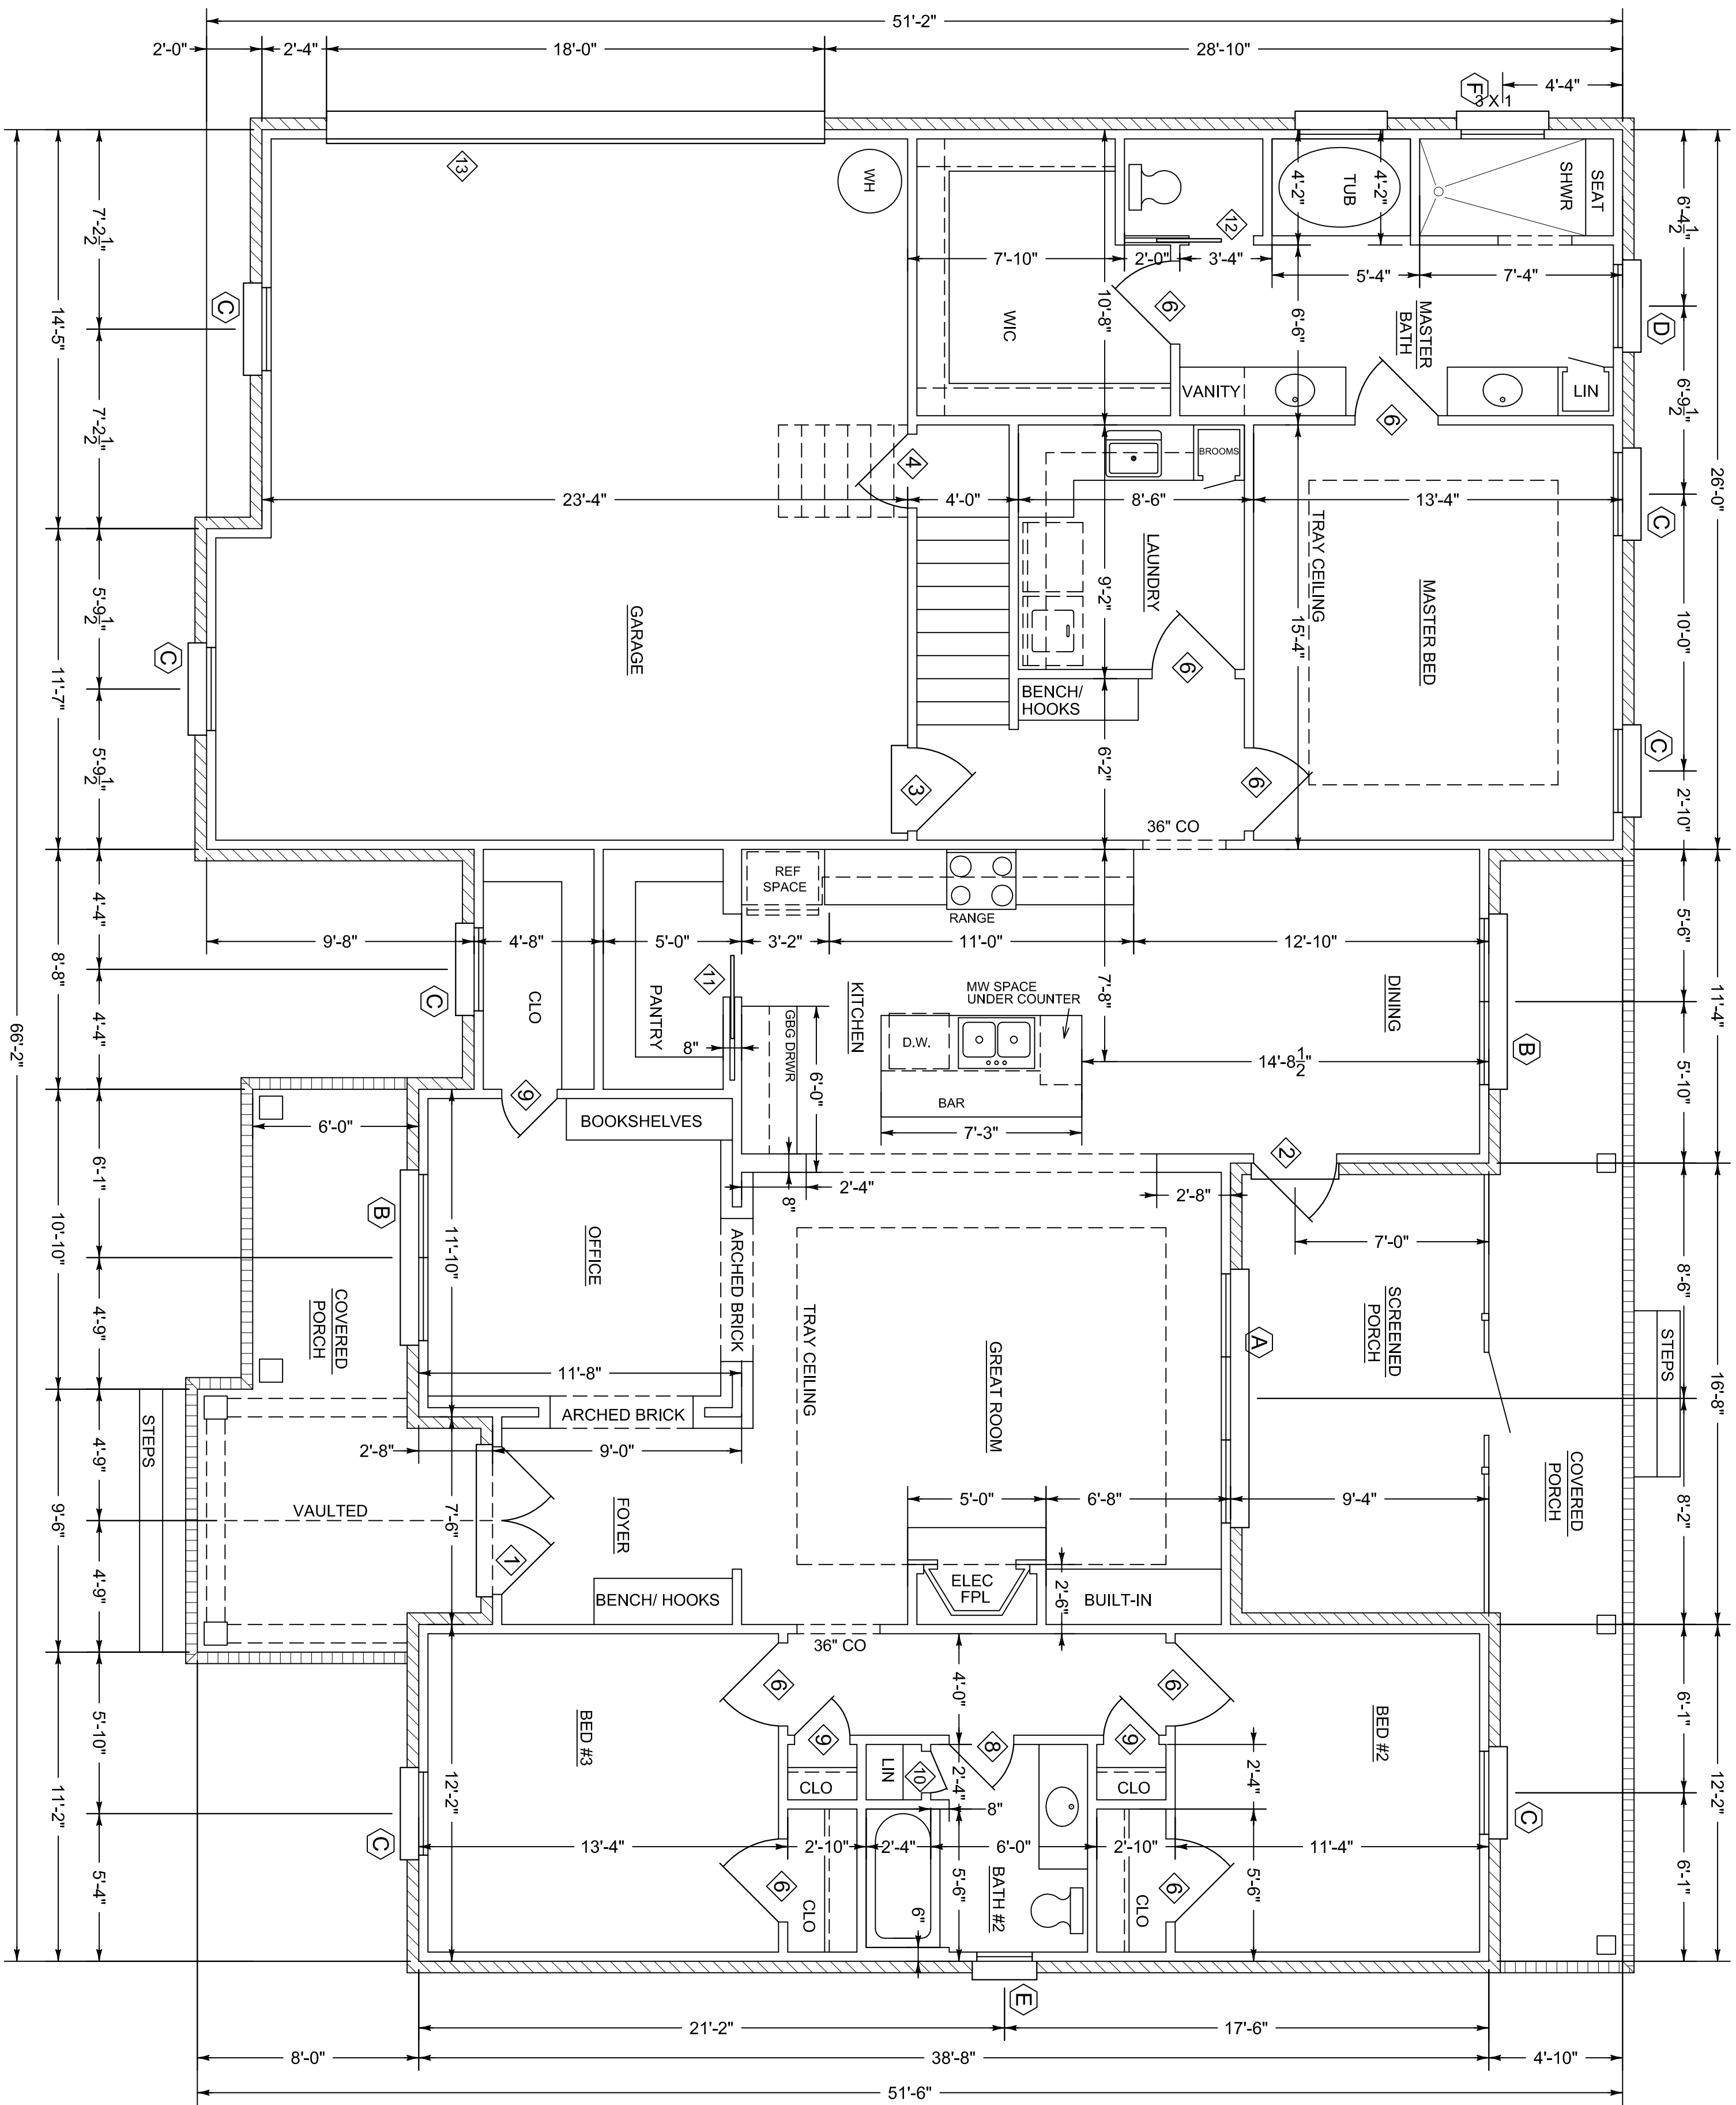


**NOTE:**  
 BUILDER AND OWNER TO VERIFY DIMENSIONS, NOTES AND ALL CONDITIONS OF PLANS PRIOR TO CONSTRUCTION. PLAN SERVICE IS NOT RESPONSIBLE FOR ERRORS OR OMISSIONS.

**NOTE:**  
 1. 9'-0" CEILING HEIGHT UNLESS OTHERWISE NOTED

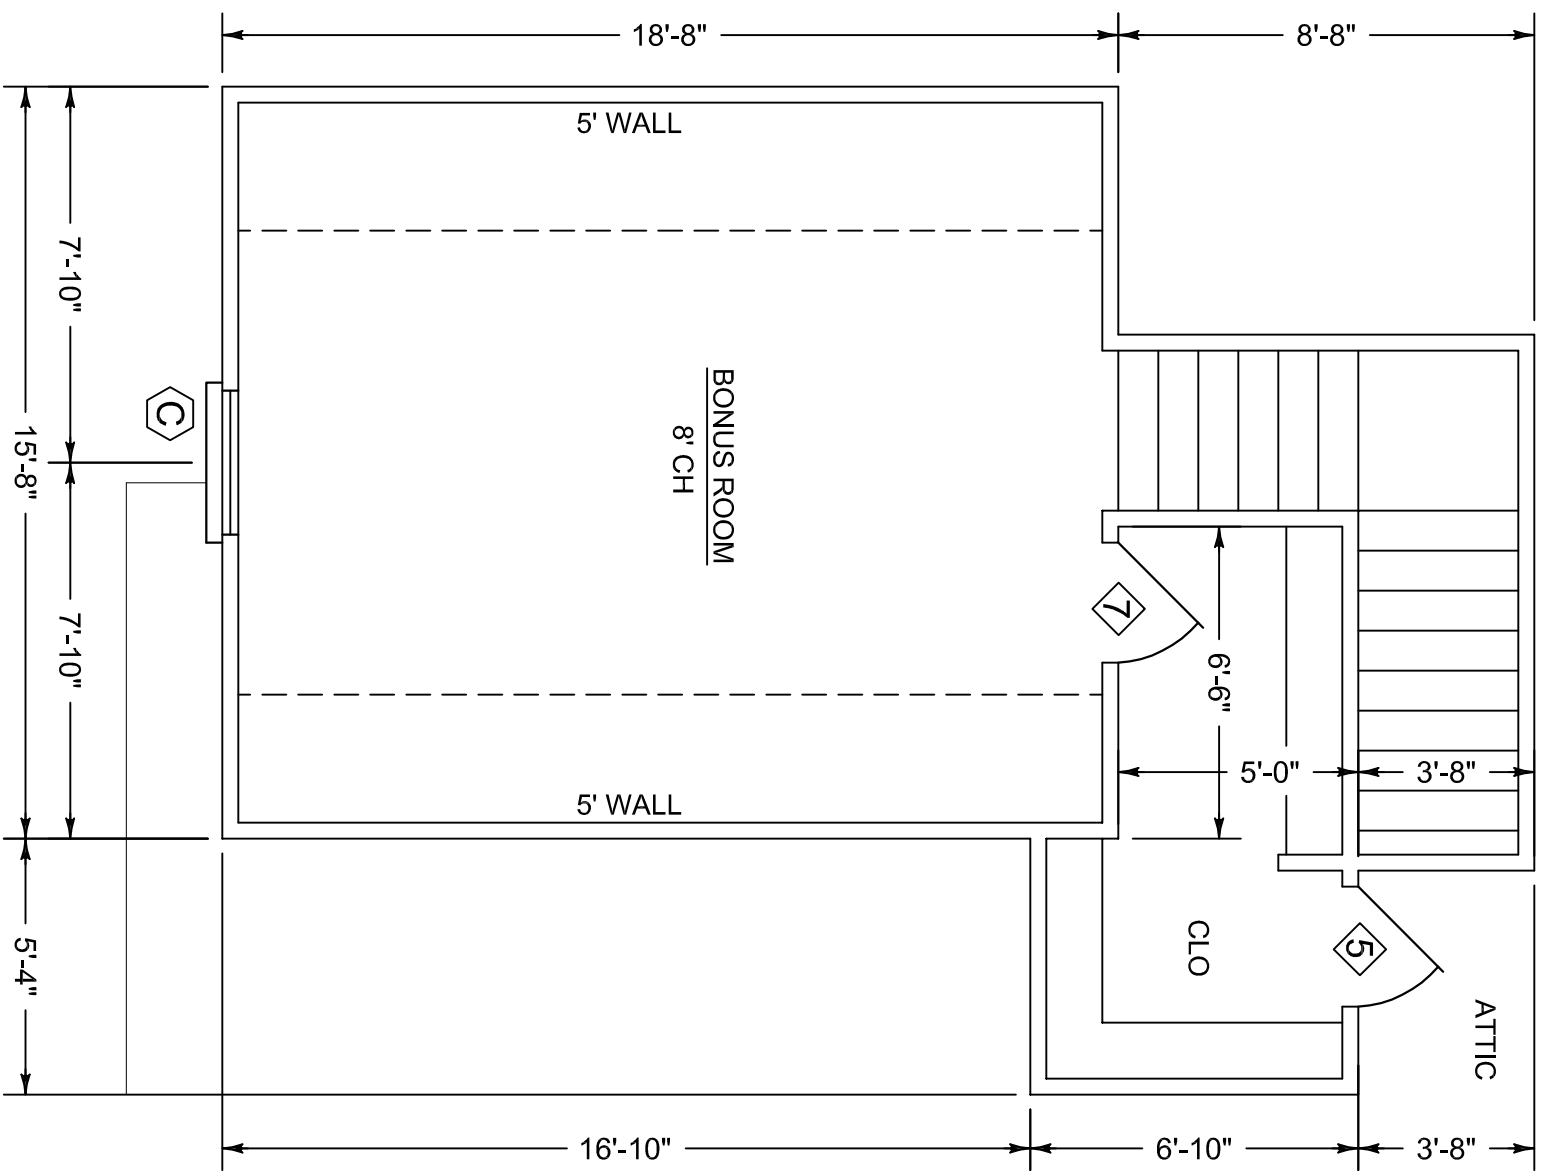

**DOOR SCHEDULE**

MARK	SIZE	TYPE	REMARKS
1	(2) 3'-0" x 6'-8" x 1'3/4"	3/4 LITE	EXTERIOR METAL INSUL.
2	3'-0" x 6'-8" x 1'3/4"	3/4 LITE	"
3	3'-0" x 6'-8" x 1'3/4"	SIX PANEL	"
4	2'-8" x 6'-8" x 1'3/4"	"	"
5	2'-6" x 6'-8" x 1'3/4"	"	"
6	3'-0" x 6'-8" x 1'3/8"	SIX PANEL	INTERIOR MASONITE
7	2'-8" x 6'-8" x 1'3/8"	"	"
8	2'-4" x 6'-8" x 1'3/8"	"	"
9	2'-0" x 6'-8" x 1'3/8"	"	"
10	1'-6" x 6'-8" x 1'3/8"	THREE PANEL	"
11	3'-0" x 6'-8" x 1'3/8"	SIX PANEL/POCKET	"
12	2'-4" x 6'-8" x 1'3/8"	"	"
13	18'-0" x 7'-0"	OVERHEAD GARAGE	STEEL

**WINDOW SCHEDULE**

MARK	SIZE	TYPE	REMARKS
A	(3) 3'-0" x 5'-0"	SINGLE HING	VINYL INSUL.
B	(2) 3'-0" x 5'-0"	"	"
C	3'-0" x 5'-0"	"	"
D	3'-0" x 3'-0"	"	"
E	2'-0" x 3'-0"	SINGLE HING FRONT TABLE	"
F	3'-0" x 1'-0"	FIXED	"

**FLOOR PLAN**  
 SCALE 1/4" = 1'-0"

SQUARE FOOTAGE  
 MAIN FLOOR 1122  
 BONUS ROOM 381  
 TOTAL HEATED 2503  
 GARAGE 650  
 PORCHES 597  
 GRAND TOTAL 3880

<b>Claire's Home Designs</b> 5775 Montgomery Hwy. Ste. 2	October 2022	Heated sq. ft: 2503
	A new home for: The Beasley Family	Plan no. 2241-BB