
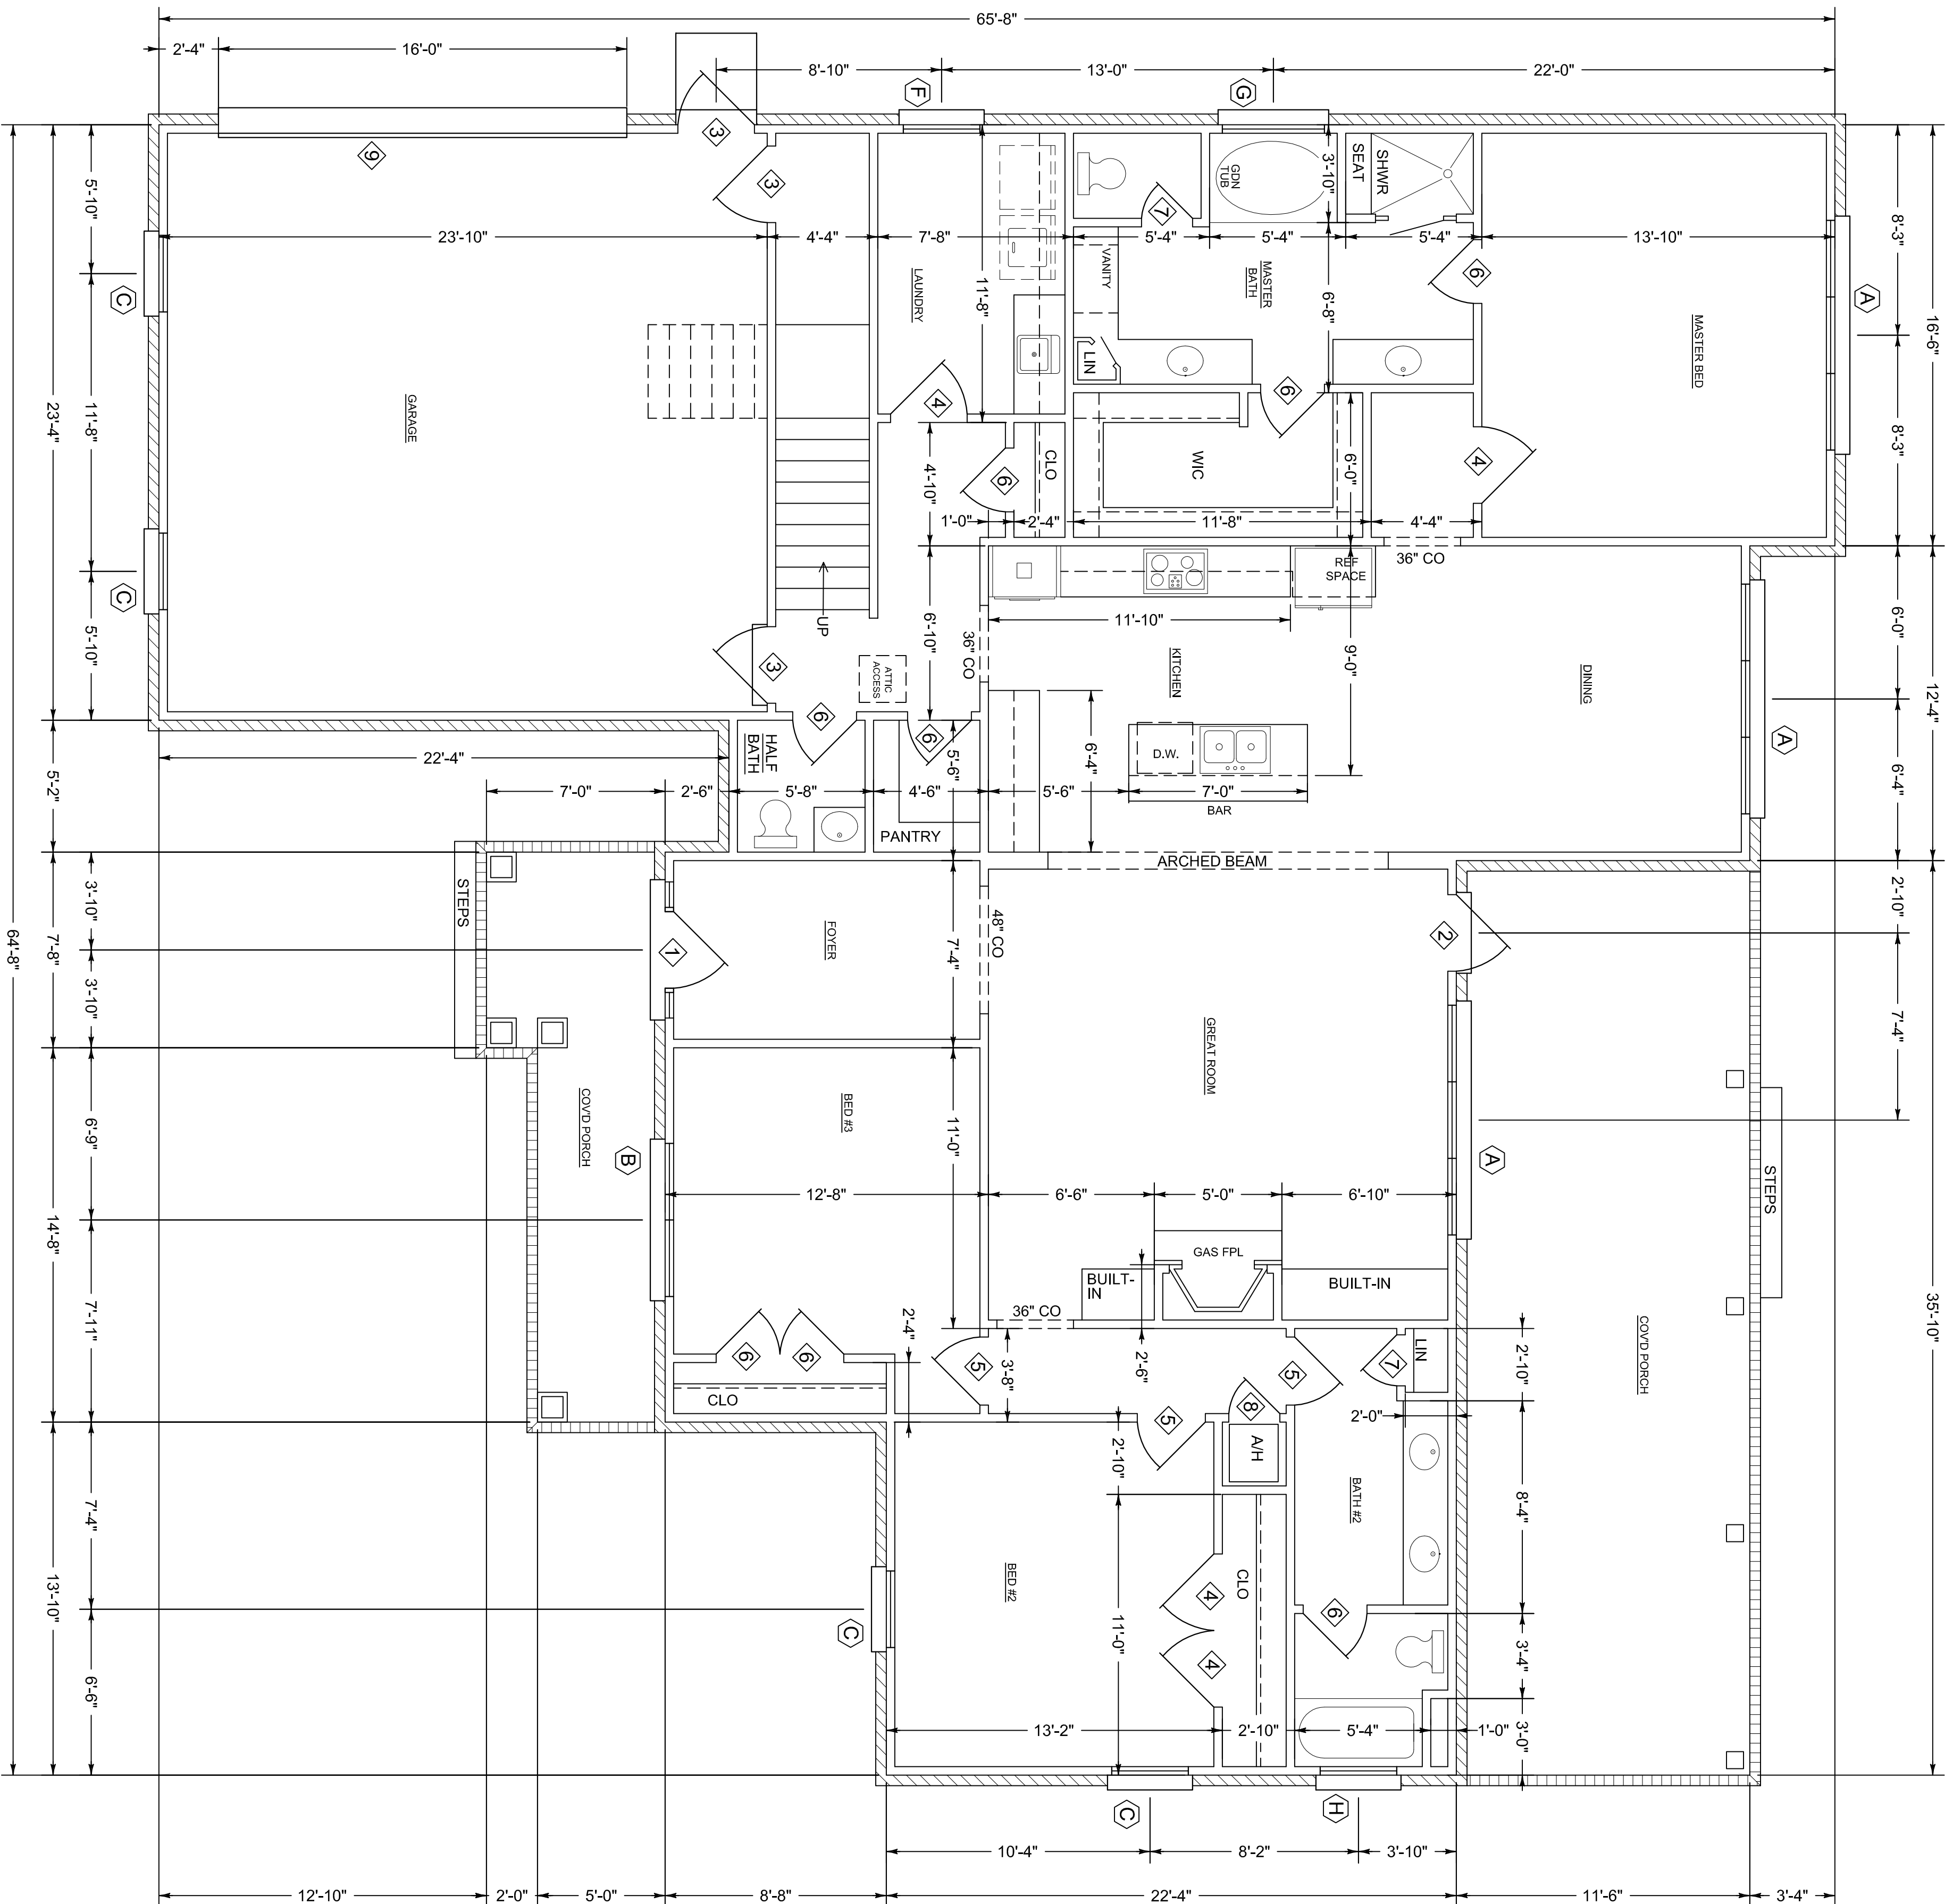


DOOR SCHEDULE			
MARK	SIZE	TYPE	REMARKS
1	3'-0" x 6'-5" x 1 3/4	WHITE SUBLETES AND TONKSON	EXTERIOR METAL INSUL.
2	3'-0" x 6'-5" x 1 3/4	W/ FULL LITE	" " " "
3	3'-0" x 6'-5" x 1 3/4	SIX PANEL	" " " "
4	3'-0" x 6'-5" x 1 3/8	SIX PANEL	INTERIOR MASONRY
5	2'-5" x 6'-5" x 1 3/8	" " " "	" " " "
6	2'-6" x 6'-5" x 1 3/8	" " " "	" " " "
7	2'-0" x 6'-5" x 1 3/8	LOUVERED	" " " "
8	2'-0" x 6'-5" x 1 3/8	LOUVERED	" " " "
9	18'-0" x 7'-0"	OVERHEAD GARAGE	STEEL

WINDOW SCHEDULE			
MARK	SIZE	TYPE	REMARKS
A	(3) 3'-0" x 6'-0"	SINGLE HUNG	VINYL INSUL.
B	(2) 3'-0" x 6'-0"	" " " "	" " " "
C	3'-0" x 6'-0"	" " " "	" " " "
D	(2) 3'-0" x 5'-0"	" " " "	" " " "
E	3'-0" x 5'-0"	" " " "	" " " "
F	3'-0" x 3'-0"	" " " "	" " " "
G	4'-0" x 4'-0"	OBSOURE GLASS	" " " "
H	3'-0" x 1'-0"	" " " "	" " " "

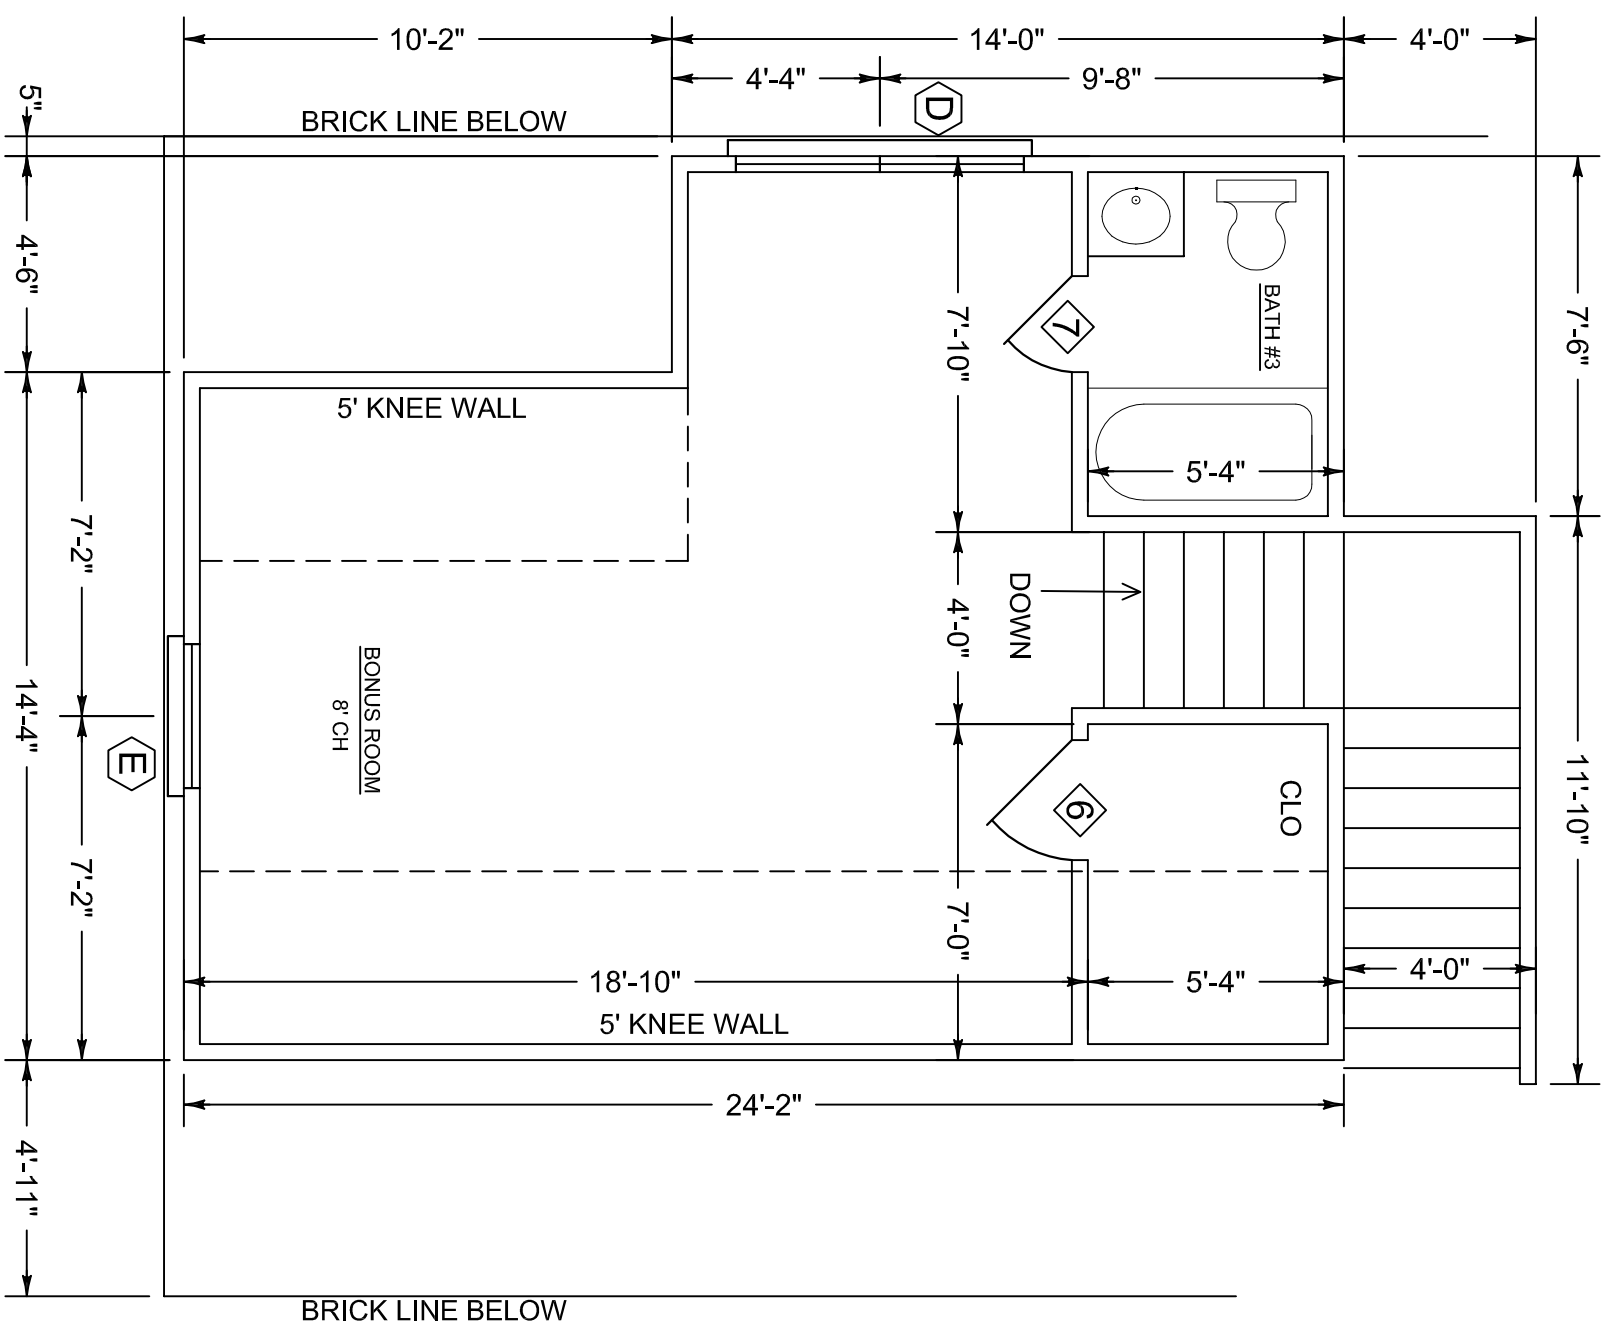

FLOOR PLAN

SCALE 1/4" = 1'-0"

NOTE:
BUILDER AND OWNER TO VERIFY DIMENSIONS, NOTES AND ALL CONDITIONS OF PLANS PRIOR TO CONSTRUCTION. PLAN SERVICE IS NOT RESPONSIBLE FOR ERRORS OR OMISSIONS.

NOTE:
1. 9'-0" CEILING HEIGHT UNLESS OTHERWISE NOTED

SQUARE FOOTAGE
TOTAL: 3446
GARAGE: 618
BONUS ROOM: 855
MASTER BED: 1138

Claire's Home Designs 5775 Montgomery Hwy. Ste. 2 791-1327 A new home for: The Cook Family by: Southern Homebuilders	March 2018	Heated sq. ft: 2553
	Plan no. 1806-BW	Unheated sq. ft: 893