


NOTE: 1. 9'-0" CEILING HEIGHT UNLESS OTHERWISE NOTED

NOTE: BUILDER AND OWNER TO VERIFY DIMENSIONS, NOTES AND ALL CONDITIONS OF PLANS PRIOR TO CONSTRUCTION. PLAN SERVICE IS NOT RESPONSIBLE FOR ERRORS OR OMISSIONS.

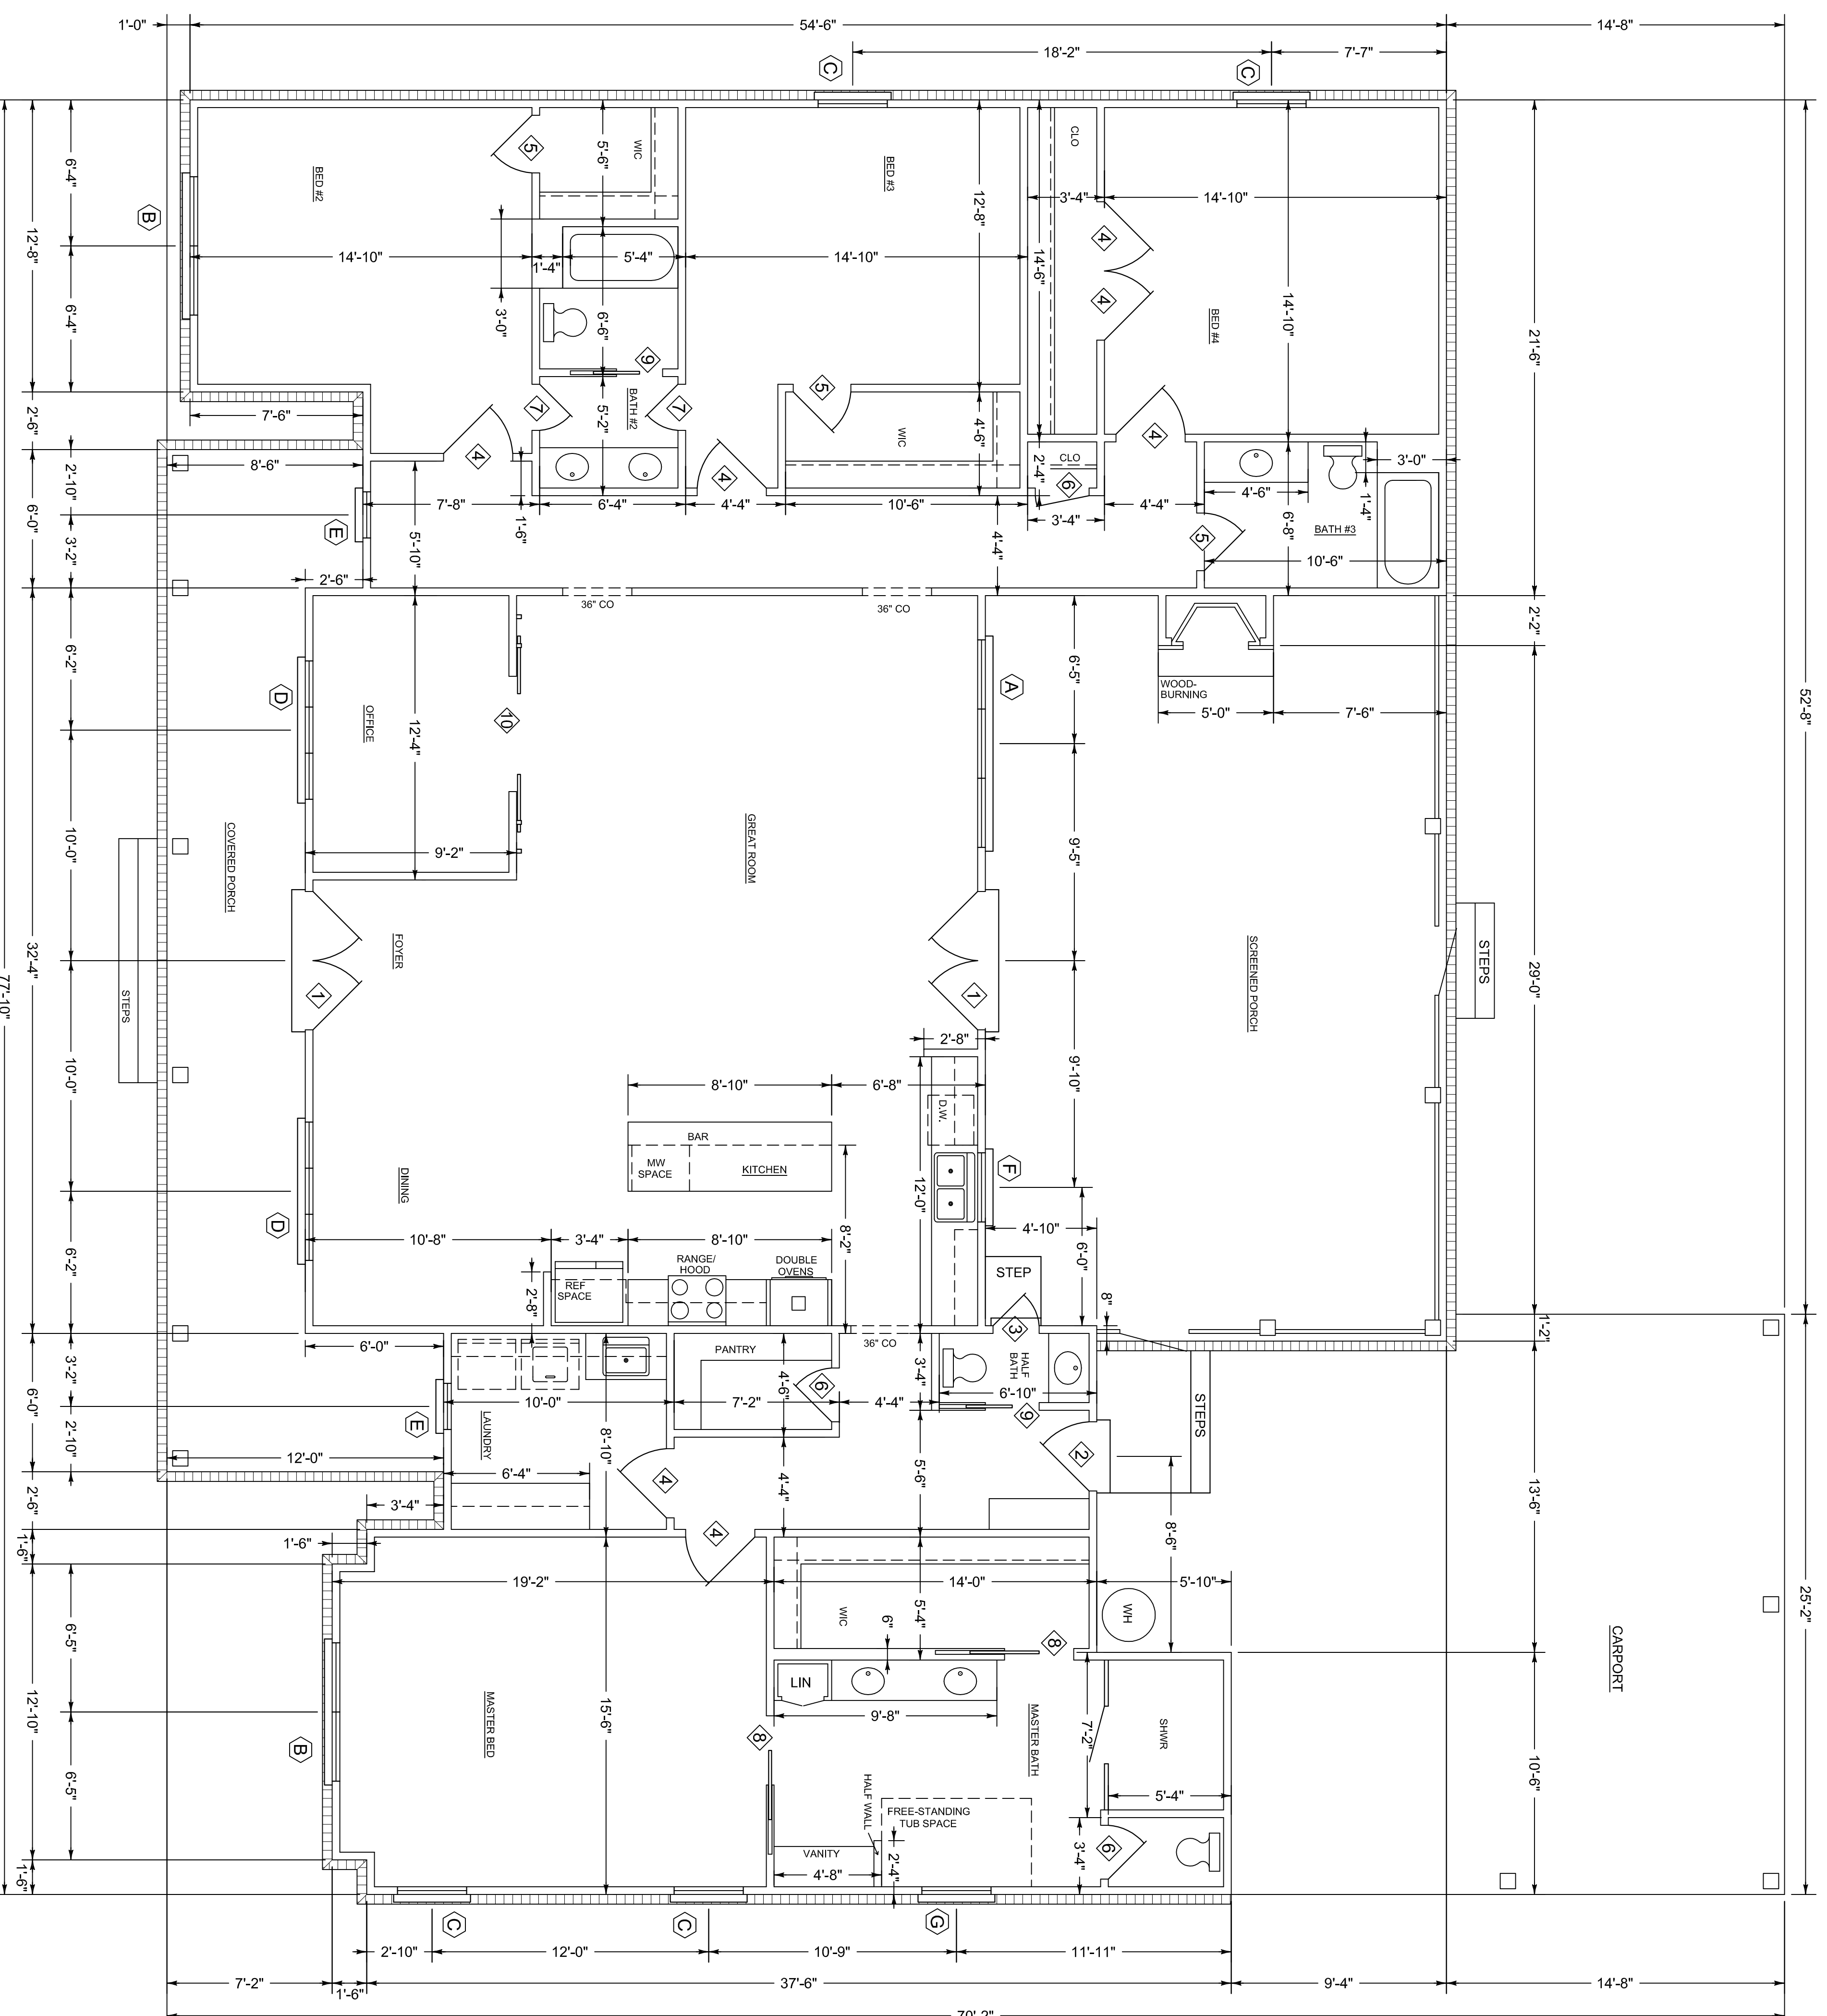

DOOR SCHEDULE			
MARK	SIZE	TYPE	REMARKS
1	(2) 3'-0" x 6'-8" x 1 3/4	3/4 LITE	EXTERIOR METAL INSUL.
2	3'-0" x 6'-8" x 1 3/4	SIX PANEL	" " "
3	2'-0" x 6'-8" x 1 3/4	SIX PANEL	" " "
4	3'-0" x 6'-8" x 1 1/8	SIX PANEL	INTERIOR MASONITE
5	2'-6" x 6'-8" x 1 3/8	" "	" "
6	2'-4" x 6'-8" x 1 3/8	" "	" "
7	2'-0" x 6'-8" x 1 3/8	" "	" "
8	3'-0" x 6'-8" x 1 1/8	SIX PANEL/POCKET	" "
9	2'-0" x 6'-8" x 1 1/8	SIX PANEL/POCKET	" "
10	2'-0" x 6'-8" x 1 1/8	SLIDING/BARN STYLE	" "

WINDOW SCHEDULE			
MARK	SIZE	TYPE	REMARKS
A	(3) 3'-0" x 6'-0"	SINGLE HUNG	VINYL INSUL.
B	(2) 3'-0" x 6'-0"	" "	" "
C	3'-0" x 6'-0"	" "	" "
D	(3) 2'-0" x 6'-0"	" "	" "
E	2'-0" x 6'-0"	" "	" "
F	3'-0" x 3'-0"	" "	" "
G	3'-0" x 3'-0"	OBSCURE GLASS	" "
H	(2) 2'-6" x 5'-0"	FIXED FRONT GABLE	" "

FLOOR PLAN
SCALE 1/4" = 1'-0"

SQUARE FOOTAGE
HEATED: 2875
CARPORT: 671
PORCHES: 980
TOTAL: 4506

Claire's Home Designs 5775 Montgomery Hwy. Ste. 2 791-1327 A new home for: The Wilkins Family	December 2020 Plan no. 2035-BCW	HEATED SQ FT: 2875 NON-HEATED SQ FT: 1631
--	------------------------------------	--