


NOTE:
 BUILDER AND OWNER TO VERIFY
 DIMENSIONS, NOTES AND ALL CONDITIONS
 OF PLANS PRIOR TO CONSTRUCTION.
 PLAN SERVICE IS NOT RESPONSIBLE
 FOR ERRORS OR OMISSIONS.

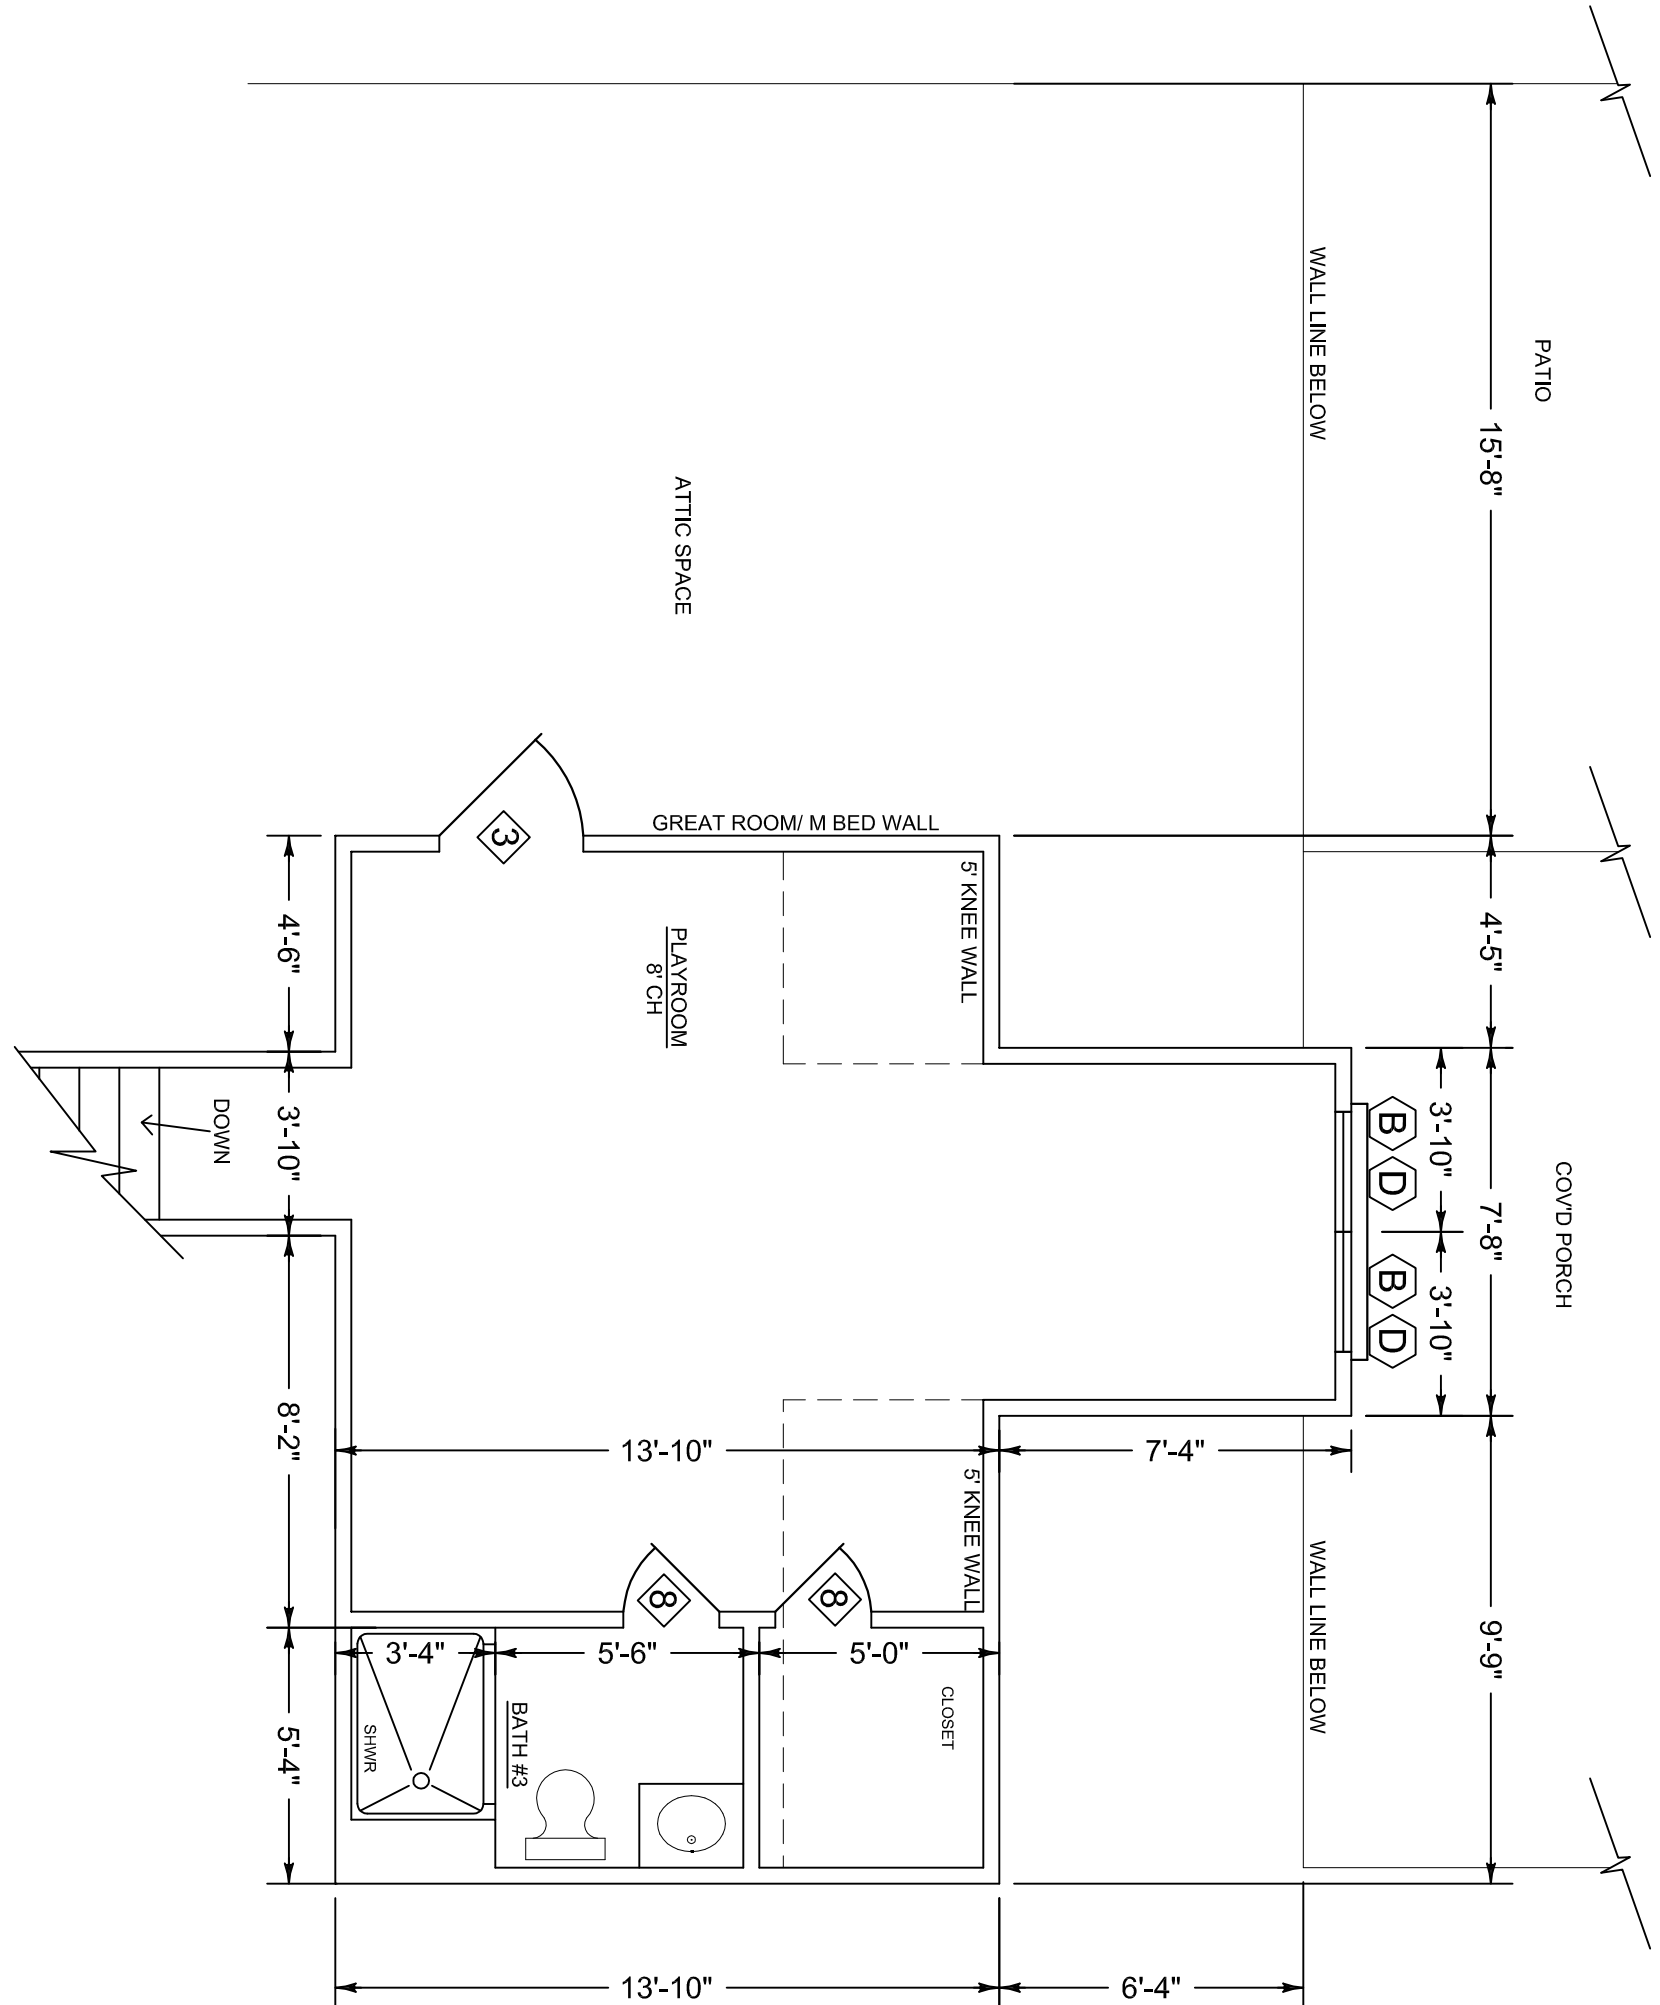

DOOR SCHEDULE

MARK	SIZE	TYPE	REMARKS
1	3'-0" x 6'-0"	W/LITE SIDE LITES & ANCHORED TRANSOM	EXTERIOR METAL INSUL.
2	(2) 3'-0" x 6'-0" x 1'-3/4"	FRENCH	"
3	3'-0" x 6'-0" x 1'-3/4"	SIX PANEL	"
4	3'-0" x 6'-0" x 1'-3/4"	SIX PANEL	INTERIOR MASONITE
5	2'-6" x 6'-0" x 1'-3/8"	"	"
6	2'-6" x 6'-0" x 1'-3/8"	"	"
7	2'-4" x 6'-0" x 1'-3/8"	"	"
8	2'-0" x 6'-0" x 1'-3/8"	"	"
9	1'-0" x 6'-0" x 1'-1/8"	THREE PANEL	"
10	16'-0" x 7'-0"	OVERHEAD GARAGE	STEEL

WINDOW SCHEDULE

MARK	SIZE	TYPE	REMARKS
A	3'-0" x 6'-0"	SINGLE HUNG	VINYL INSUL
B	2'-6" x 4'-0"	"	"
C	3'-0" x 1'-0"	FIXED	"
D	2'-6" x 1'-0"	TRANSOM	"
E	2'-0" x 3'-0"	SINGLE HUNG FRONT CABLES & DOWNER	"

SQUARE FOOTAGE
 MAIN FLOOR: 2682
 UPSTAIRS: 388
 GARAGE: 361
 PATIO: 228
 TOTAL: 4483

FLOOR PLAN
 SCALE: 1/4" = 1'-0"

Claire's Home Designs 5775 Montgomery Hwy. 791-1327 A new home for: The Granberry Family	December 2015	Heated sq. ft: 3310
	Plan no. 1524-SCG	Unheated sq. ft: 1183