
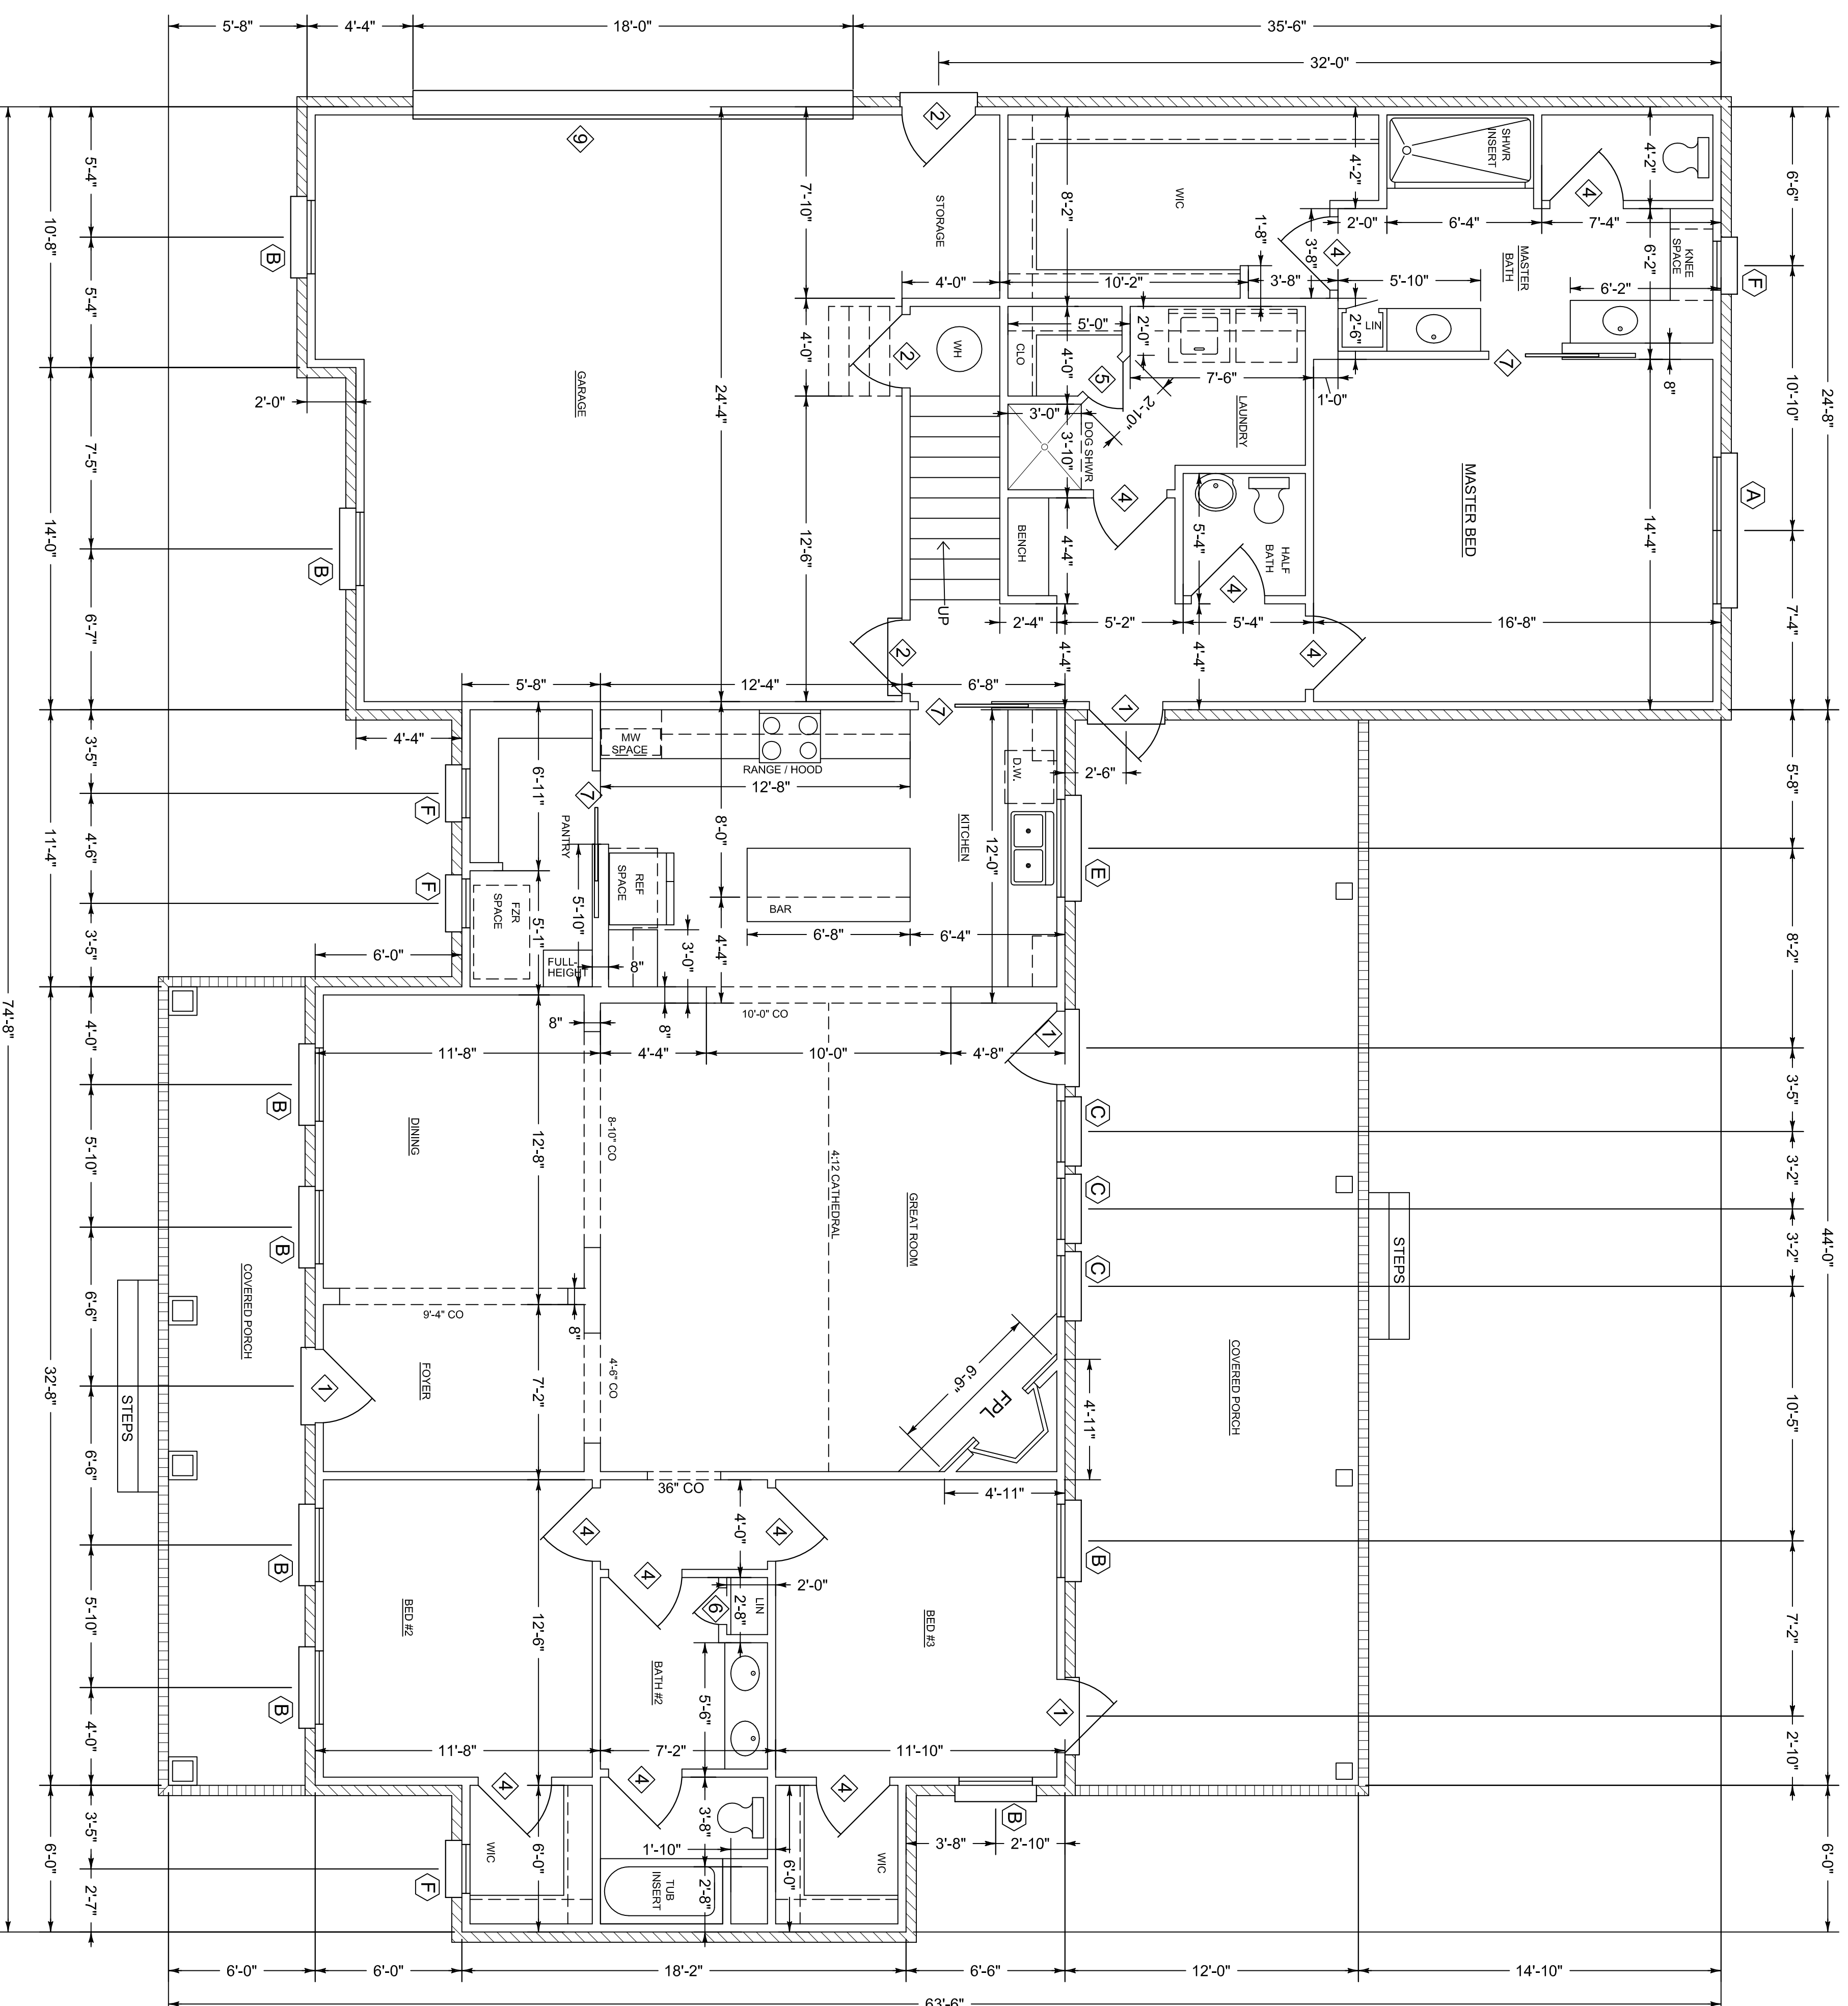


DOOR SCHEDULE

MARK	SIZE	TYPE	REMARKS
1	3'-0" x 6'-8" x 1'3/4"	3/4 LITE	EXTERIOR METAL INSUL.
2	3'-0" x 6'-8" x 1'3/4"	SIX PANEL	" " "
3	3'-0" x 4'-8" x 1'3/4"	FOUR PANEL	" " "
4	3'-0" x 6'-8" x 1'3/8"	SIX PANEL	INTERIOR MASONITE
5	2'-0" x 6'-8" x 1'3/8"	" " "	" " "
6	1'-6" x 6'-8" x 1'3/8"	THREE PANEL	" " "
7	3'-0" x 6'-8" x 1'3/8"	SIX PANEL/POCKET	" " "
8	2'-6" x 6'-8" x 1'3/8"	SIX PANEL/POCKET	" " "
9	18'-0" x 7'-0"	OVERHEAD GARAGE	STEEL

WINDOW SCHEDULE

MARK	SIZE	TYPE	REMARKS
A	(2) 3'-0" x 6'-0"	SINGLE HUNG	VINYL INSUL.
B	3'-0" x 6'-0"	" " "	" " "
C	2'-6" x 6'-0"	" " "	" " "
D	3'-0" x 5'-0"	" " "	" " "
E	4'-0" x 3'-0"	" " "	" " "
F	2'-0" x 1'-0"	FIXED	" " "
G	(2) 3'-0" x 6'-0"	FIXED	FRONT GABLE

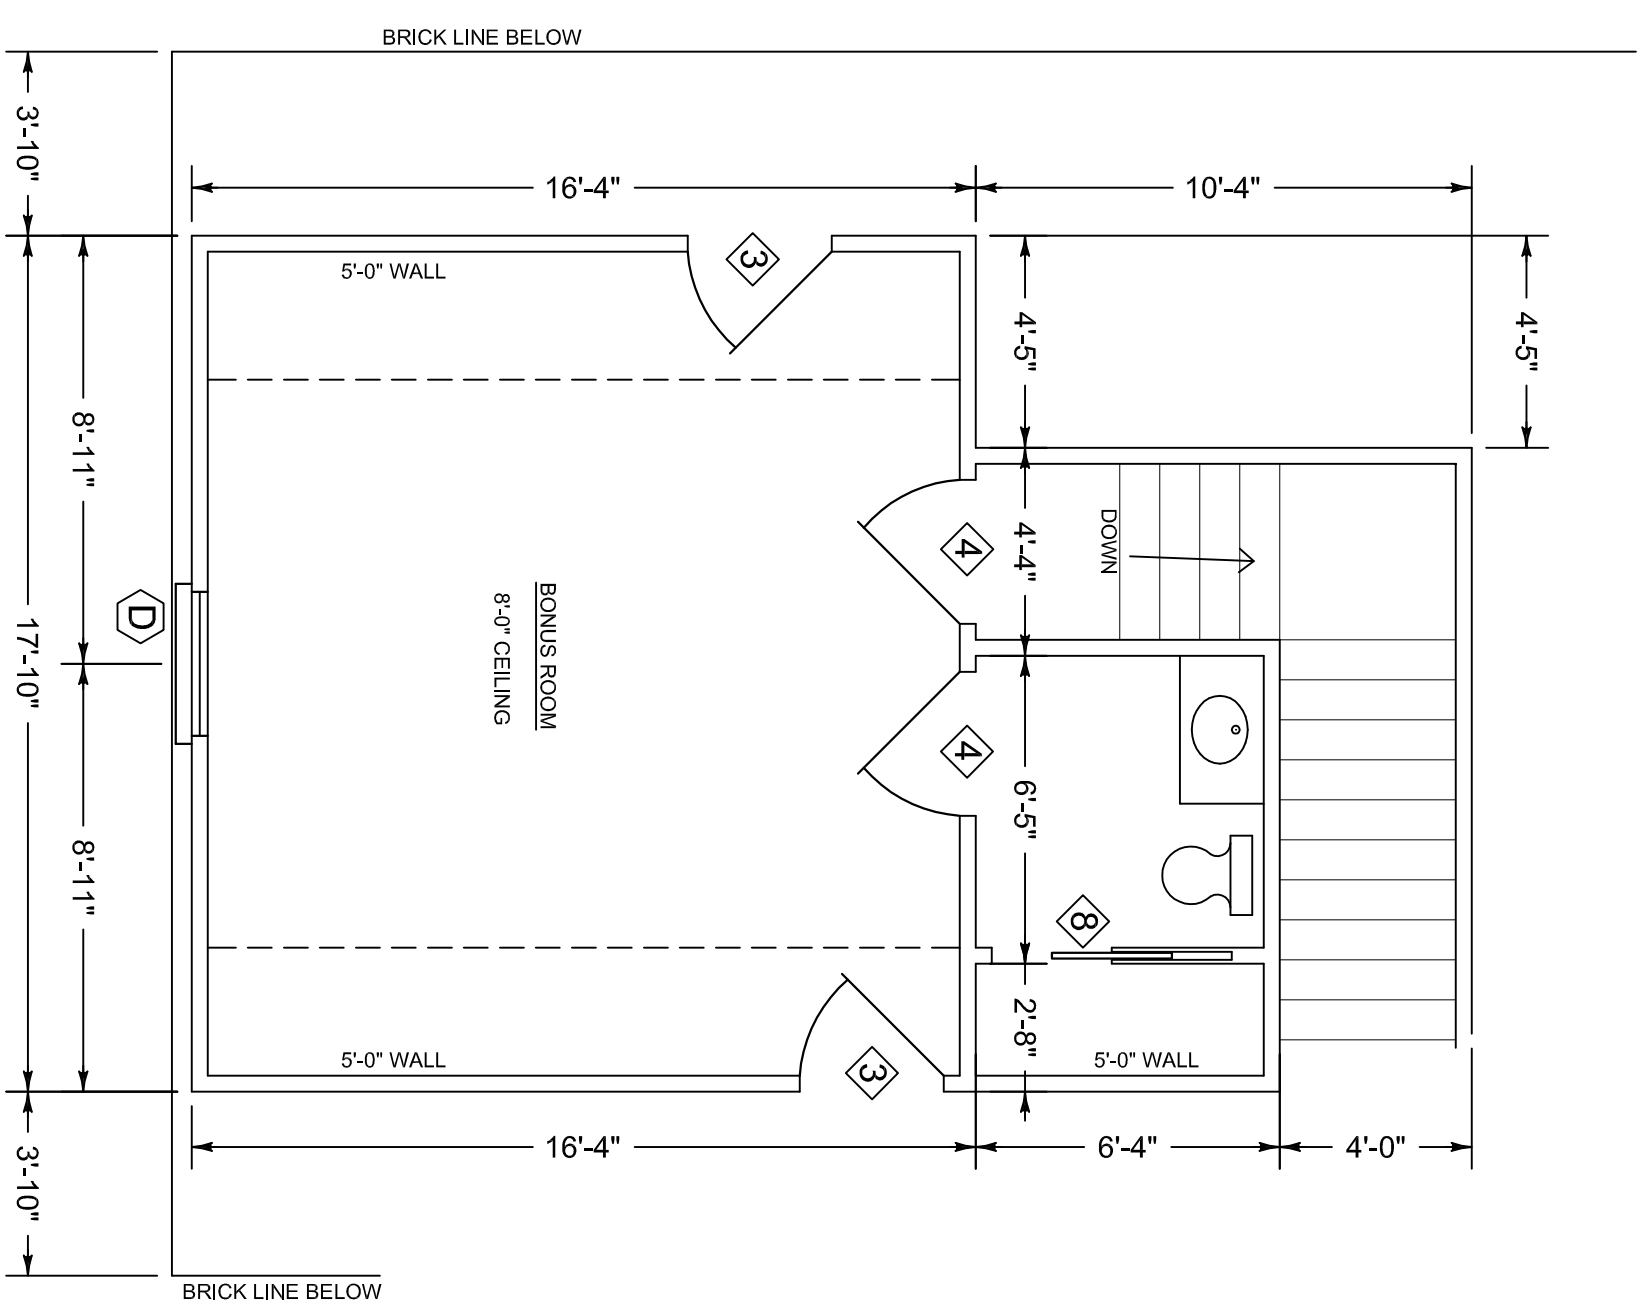

NOTE:
1. 9'-0" CEILING HEIGHT
UNLESS OTHERWISE NOTED

NOTE:
BUILDER AND OWNER TO VERIFY
DIMENSIONS, NOTES AND ALL CONDITIONS
OF PLANS PRIOR TO CONSTRUCTION.
PLAN SERVICE IS NOT RESPONSIBLE
FOR ERRORS OR OMISSIONS.

FLOOR PLAN

SCALE 1/4" = 1'-0"

SQUARE FOOTAGE
MAIN FLOOR: 2283
BONUS ROOM: 318
TOTAL HEATED: 2601
PORCHES: 229
GRAND TOTAL: 4010

Claire's Home Designs 5775 Montgomery Hwy. Ste. 2 791-1327	September 2021	Heated sq. ft: 2659
	Plan no. 2038-TB11	Unheated sq. ft: 1351

A new home for: The Horton Family