


NOTE:
1. 9'-0" CEILING HEIGHT
UNLESS OTHERWISE NOTED

NOTE:
BUILDER AND OWNER TO VERIFY
DIMENSIONS, NOTES AND ALL CONDITIONS
OF PLANS PRIOR TO CONSTRUCTION.
PLAN SERVICE IS NOT RESPONSIBLE
FOR ERRORS OR OMISSIONS.

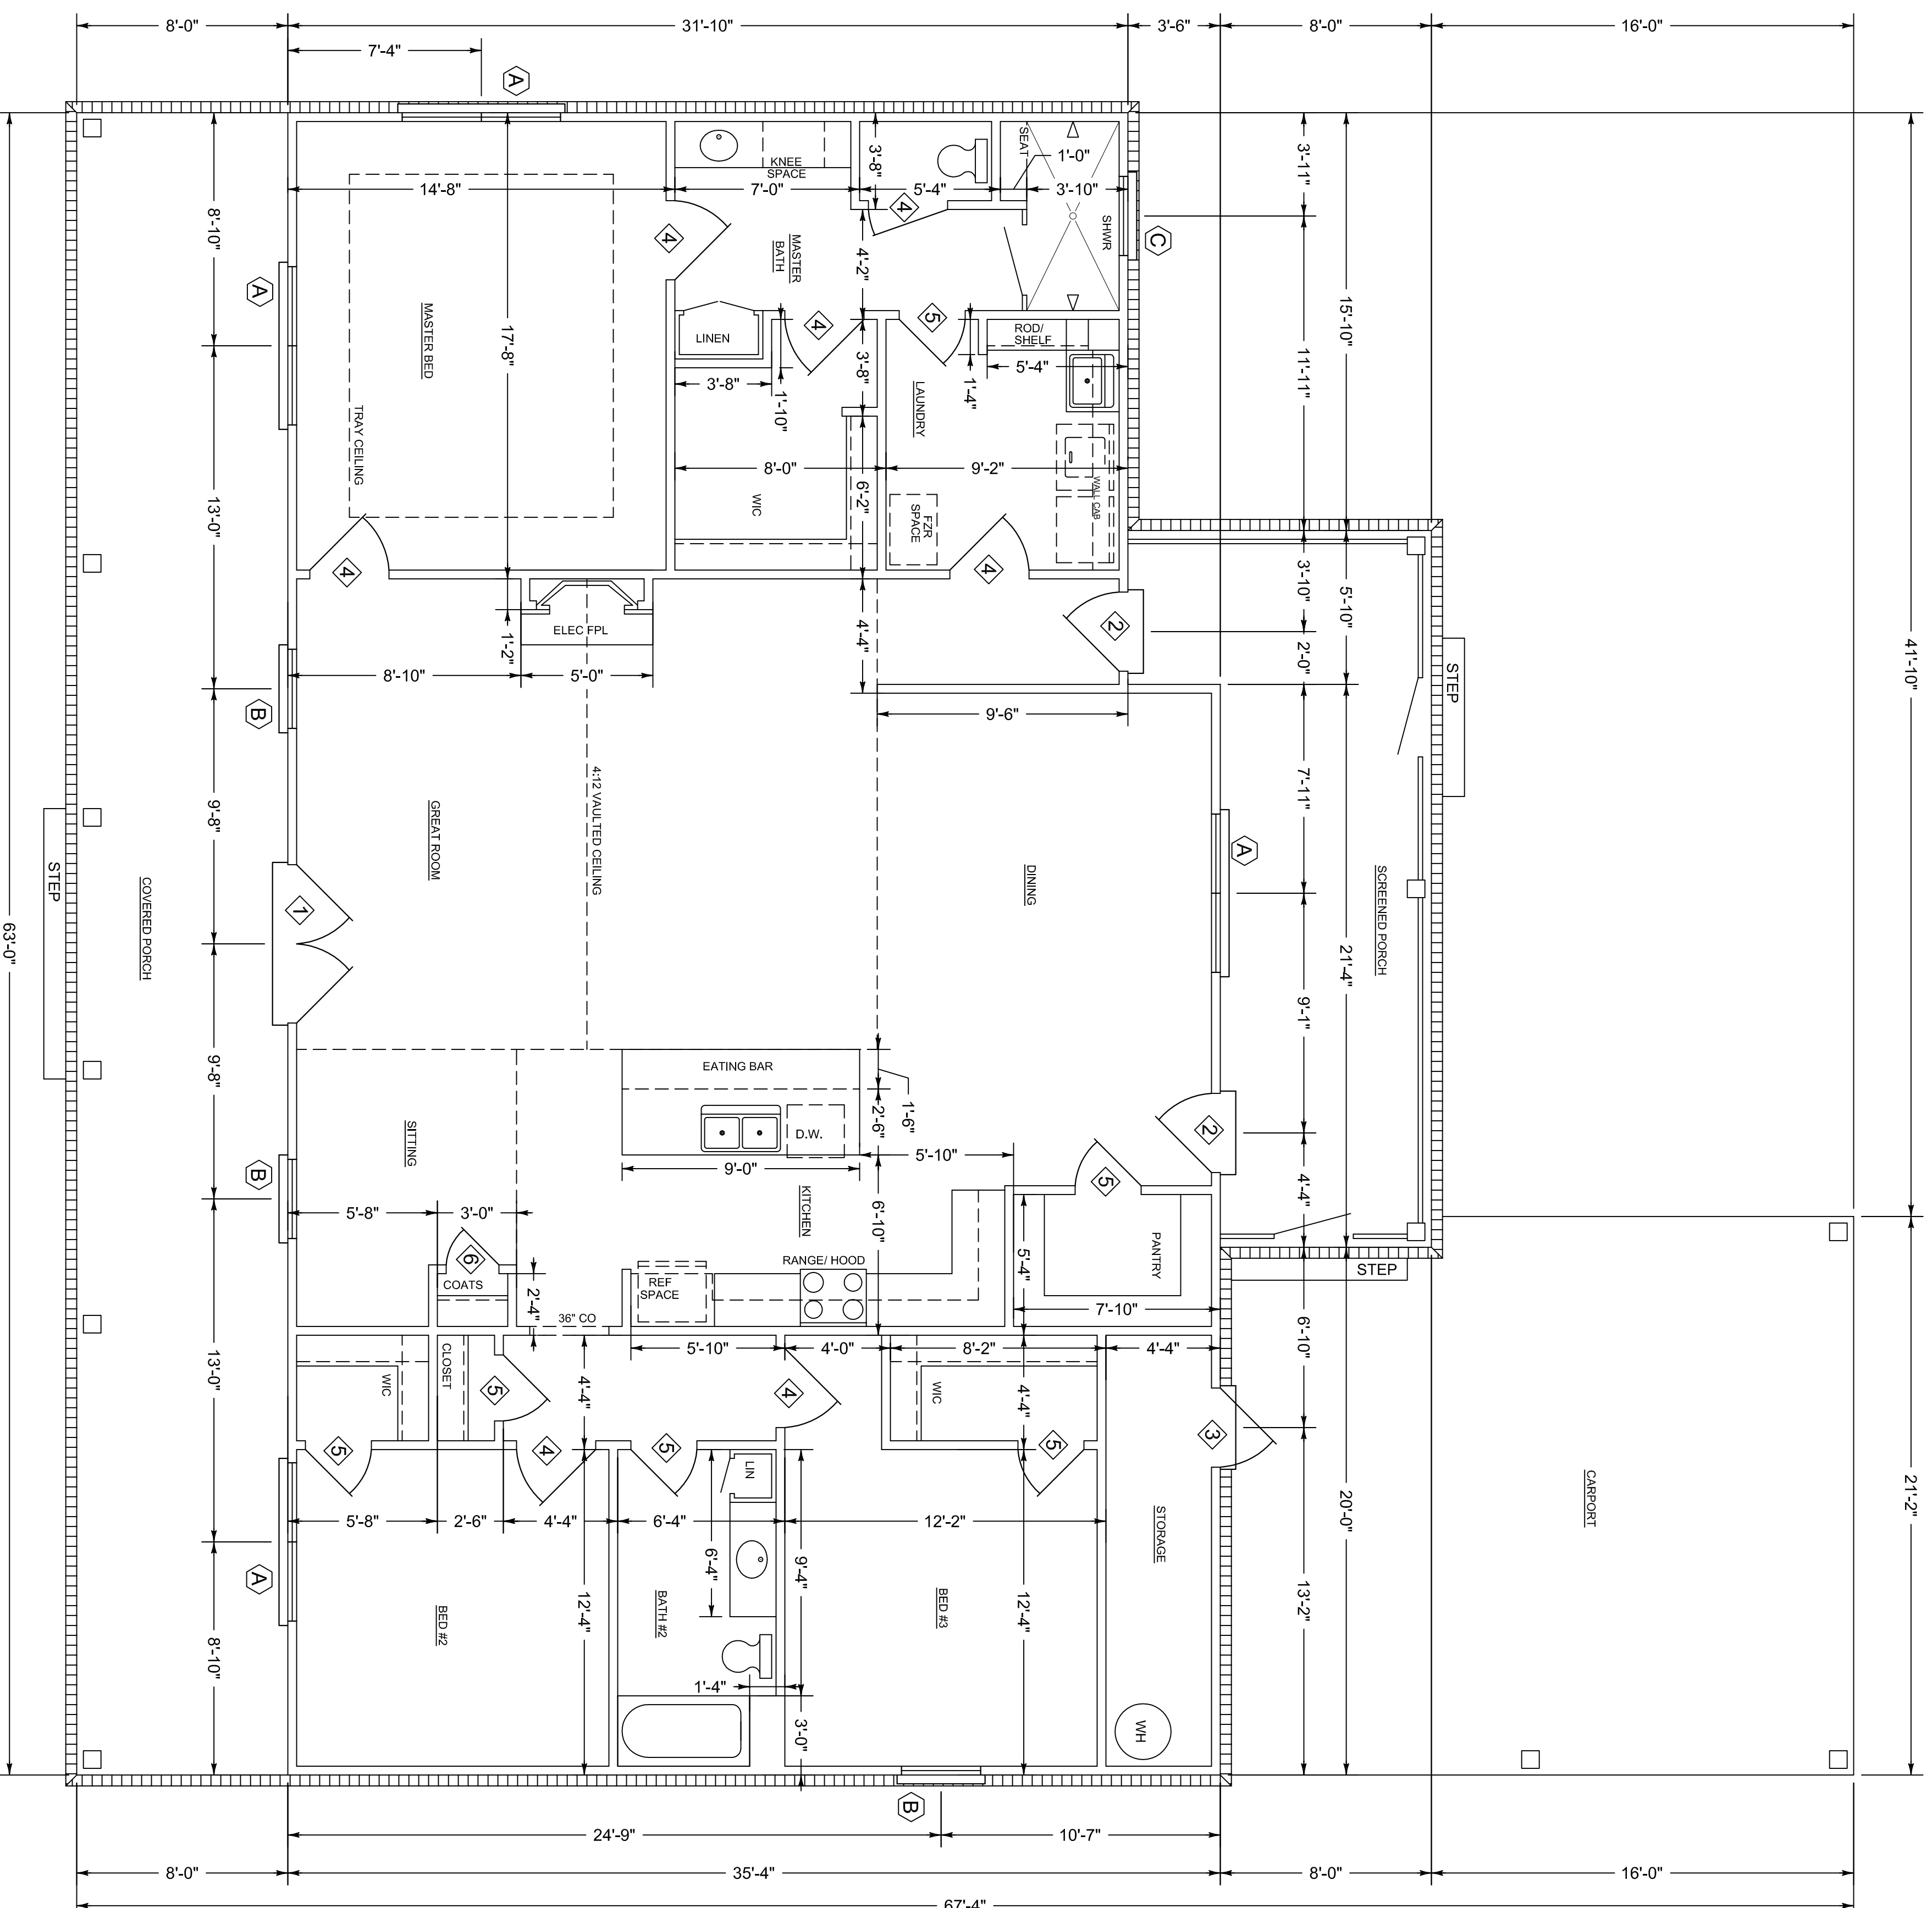

DOOR SCHEDULE			
MARK	SIZE	TYPE	REMARKS
1	(2) 3'-0" x 6'-8" x 1 3/4	3/4 LITE	EXTERIOR METAL INSUL.
2	3'-0" x 6'-5" x 1 3/4	3/4 LITE	" " "
3	3'-0" x 6'-5" x 1 3/4	SIX PANEL	" " "
4	3'-0" x 6'-8" x 1 3/8	SIX PANEL	INTERIOR MASONITE
5	2'-0" x 6'-8" x 1 3/8	" " "	" " "
6	2'-0" x 6'-8" x 1 3/8	" " "	" " "

WINDOW SCHEDULE			
MARK	SIZE	TYPE	REMARKS
A	(2) 3'-0" x 6'-0"	SINGLE HUNG	VINYL INSUL
B	3'-0" x 6'-0"	" " "	" " "
C	3'-0" x 1'-0"	FIXED	" " "

FLOOR PLAN
SCALE 1/4" = 1'-0"

SQUARE FOOTAGE
HEATED: 2078
CARPORT: 499
STORAGE: 72
PORCHES: 742
GRAND TOTAL: 3391

Claire's Home Designs 5775 Montgomery Hwy. Ste. 2 791-1327	June 2022	Heated sq. ft: 2078
	Plan no. 2227-CJL	Unheated sq. ft: 1313

A new home for: The Lobaugh