


NOTE:
1. 9'-0" CEILING HEIGHT
UNLESS OTHERWISE NOTED

NOTE:
BUILDER AND OWNER TO VERIFY
DIMENSIONS, NOTES AND ALL CONDITIONS
OF PLANS PRIOR TO CONSTRUCTION.
PLAN SERVICE IS NOT RESPONSIBLE
FOR ERRORS OR OMISSIONS.

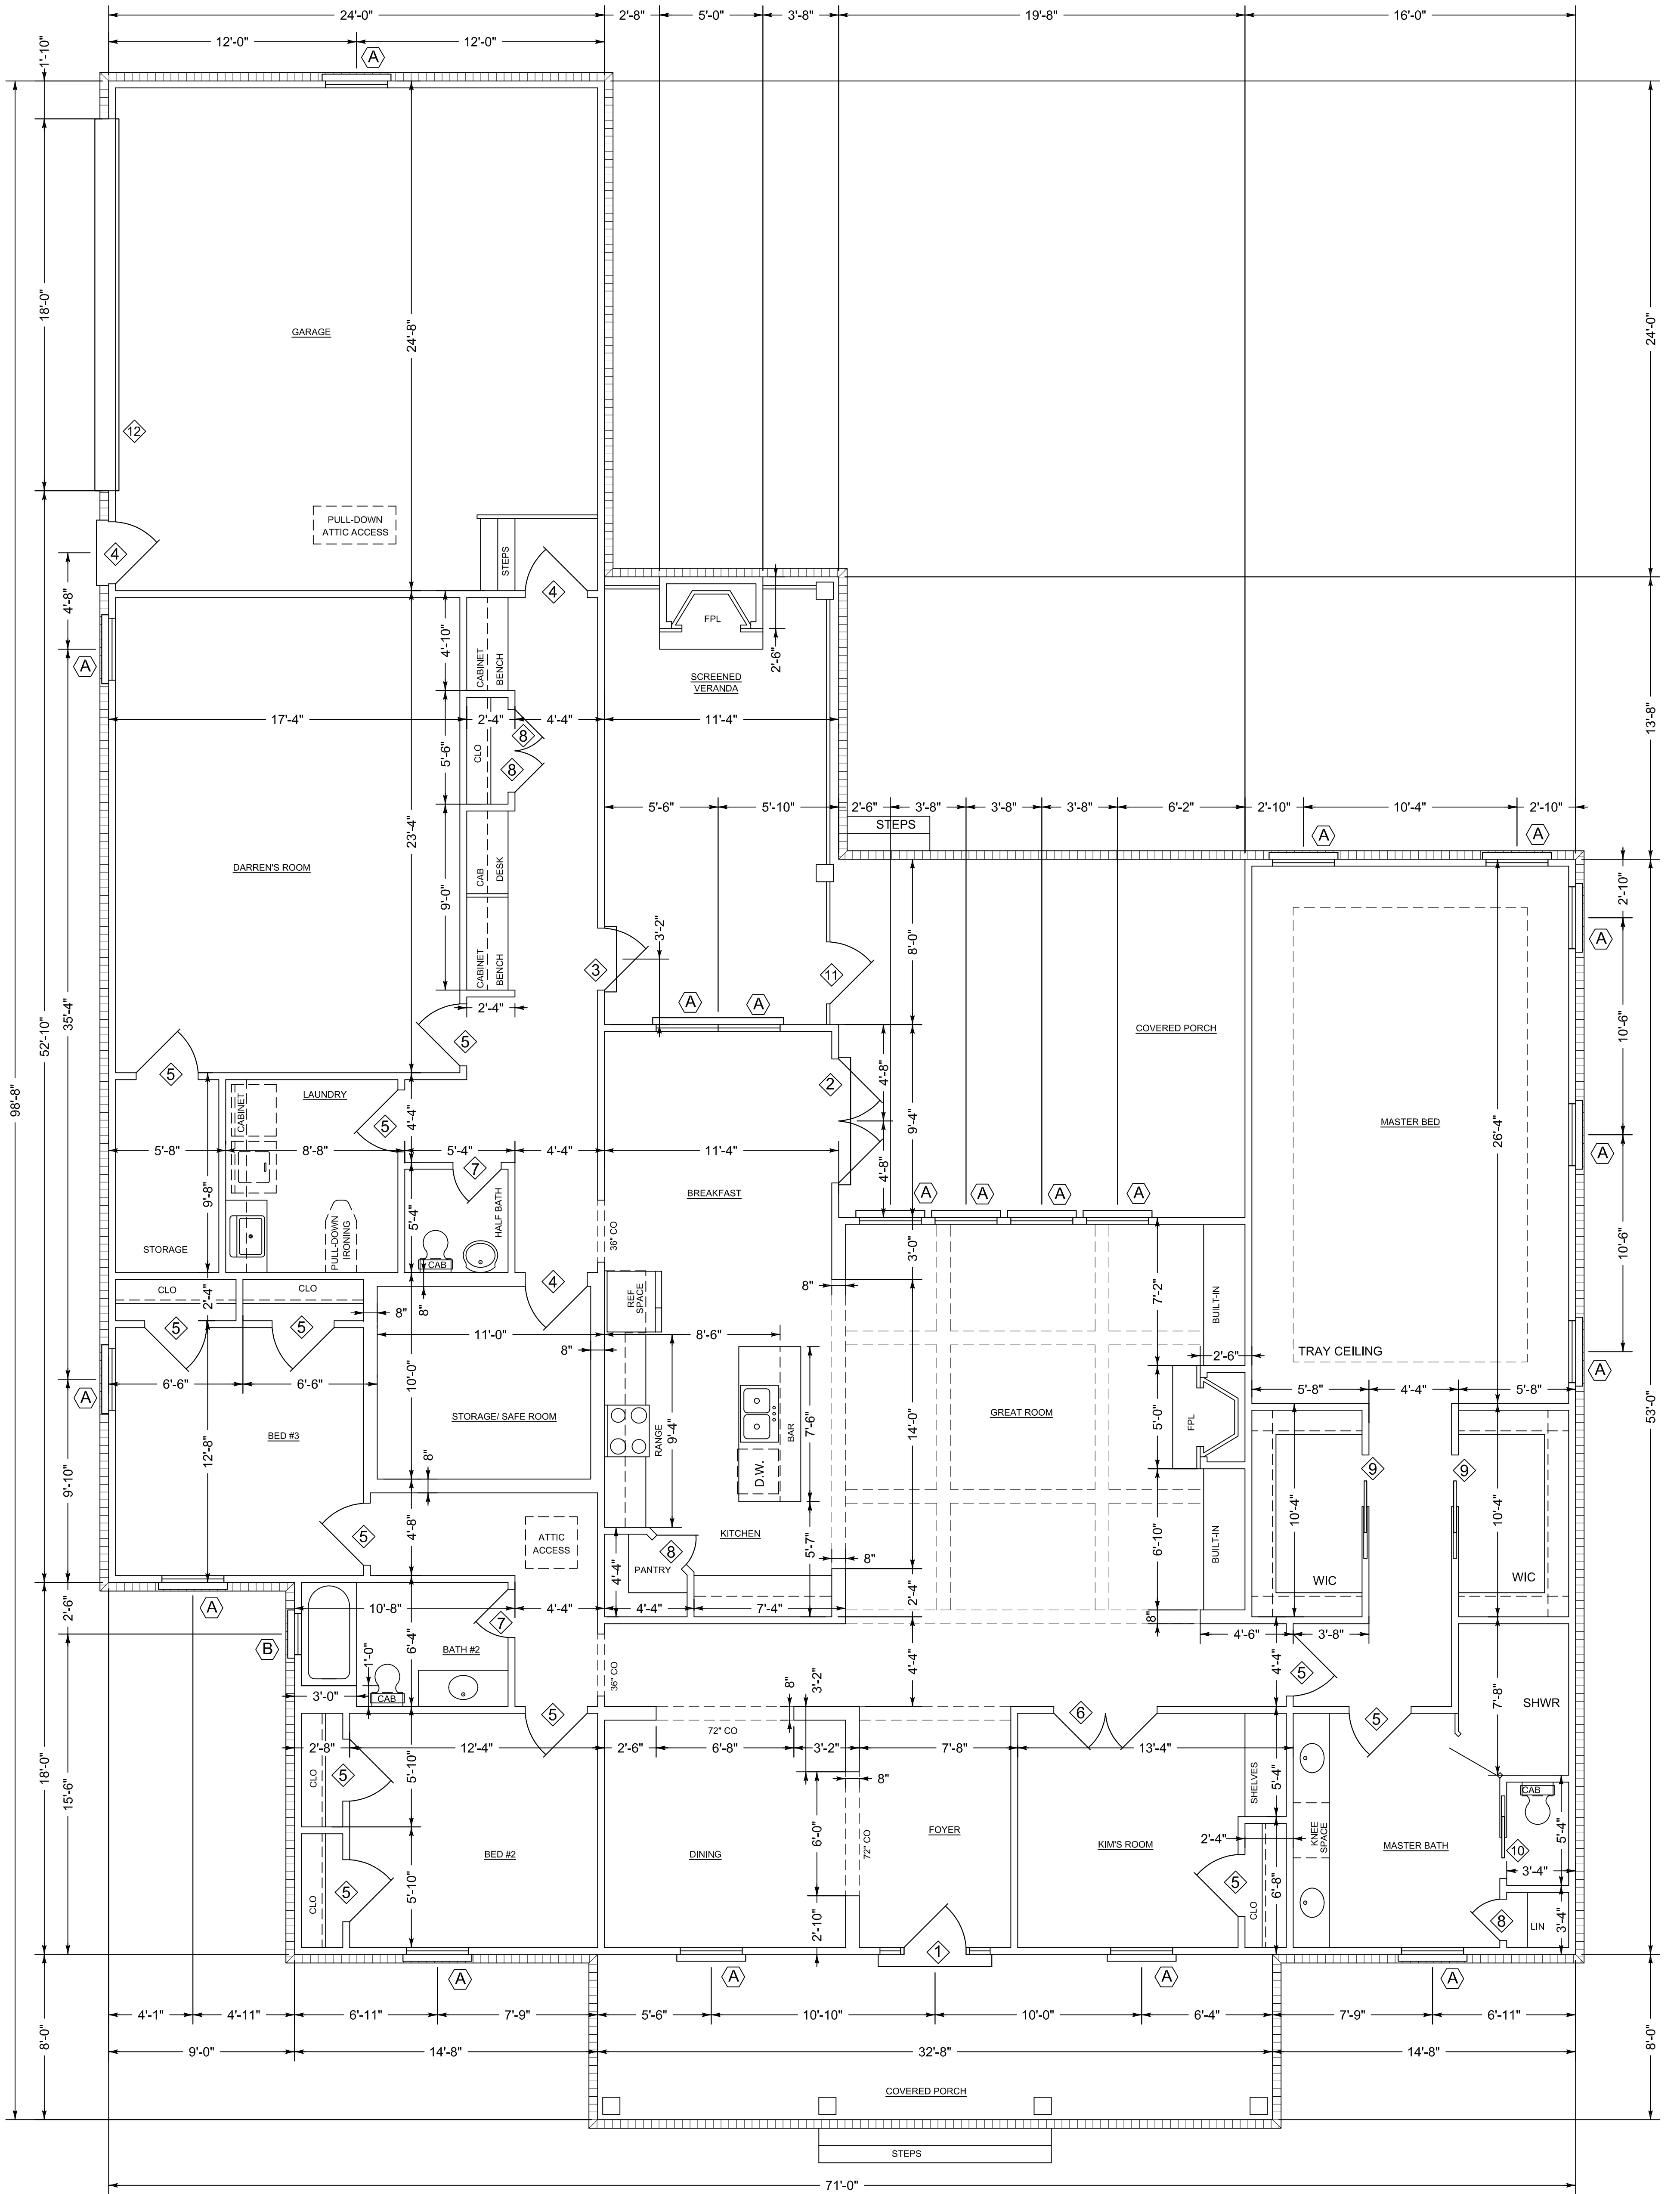

DOOR SCHEDULE			
MARK	SIZE	TYPE	REMARKS
1	3'-0" x 6'-8" x 1 3/4	FULL LITE AND SIDELITES	EXTERIOR METAL INSUL.
2	(2) 3'-0" x 6'-8" x 1 3/4	FULL LITE	- - -
3	3'-0" x 6'-8" x 1 3/4	FULL LITE	- - -
4	3'-0" x 6'-8" x 1 3/4	SIX PANEL	- - -
5	3'-0" x 6'-8" x 1 3/8	SIX PANEL	INTERIOR MASONITE
6	(2) 2'-6" x 6'-8" x 1 3/8	FRENCH	- -
7	2'-4" x 6'-8" x 1 3/8	SIX PANEL	- -
8	2'-0" x 6'-8" x 1 3/8	- -	- -
9	2'-6" x 6'-8" x 1 3/8	SIX PANEL/POCKET	- -
10	2'-0" x 6'-8" x 1 3/8	- - -	- -
11	3'-0" x 6'-8" x 1 3/4	SCREEN	SCREEN/ALUMINUM
12	18'-0" x 7'-0"	OVERHEAD GARAGE	STEEL

WINDOW SCHEDULE			
MARK	SIZE	TYPE	REMARKS
A	3'-0" x 5'-0"	SINGLE HUNG	VINYL INSUL.
B	2'-0" x 1'-0"	FIXED	- -
C	(2) 3'-0" x 4'-0"	SINGLE HUNG	FRONT DORMER

FLOOR PLAN
SCALE 1/4" = 1'-0"

SQUARE FOOTAGE
HEATED/ COOLED: 3390
GARAGE: 592
PORCHES: 847
TOTAL: 4829

Claire's Home Designs 5775 Montgomery Hwy. Ste. 2 791-1327 A new home for: Kim and Darren Phillips	May 2020	Heated sq. ft: 3390
	Plan no. 1911-KDP	Unheated sq. ft: 1439