


DOOR SCHEDULE		
MARK	SIZE	REMARKS
1	3'-0" x 6'-6" x 1 3/4	3/4 LITE EXTERIOR METAL INSUL.
2	(2) 3'-0" x 6'-6" x 1 3/4	3/4 LITE " " "
3	3'-0" x 6'-6" x 1 3/4	SIX PANEL " " "
4	2'-8" x 6'-6" x 1 3/4	" " " " "
5	3'-0" x 6'-6" x 1 3/8	" " INTERIOR MASONITE
6	2'-6" x 6'-6" x 1 3/8	" " " " "
7	2'-6" x 6'-8" x 1 3/8	" " " " "
8	2'-0" x 6'-8" x 1 3/8	" " " " "
9	1'-6" x 6'-8" x 1 3/8	THREE PANEL " " "
10	16'-0" x 7'-0"	OVERHEAD GARAGE STEEL

WINDOW SCHEDULE		
MARK	SIZE	REMARKS
A	3'-0" x 6'-0"	SINGLE HUNG VINYL INSUL
B	3'-0" x 5'-0"	" " " " "
C	(3) 2'-6" x 6'-0"	" " " " "
D	2'-6" x 4'-0"	" " " " "
E	2'-6" x 1'-0"	FIXED " " "
F	2'-0" x 4'-0"	FRONT GABLE " " "

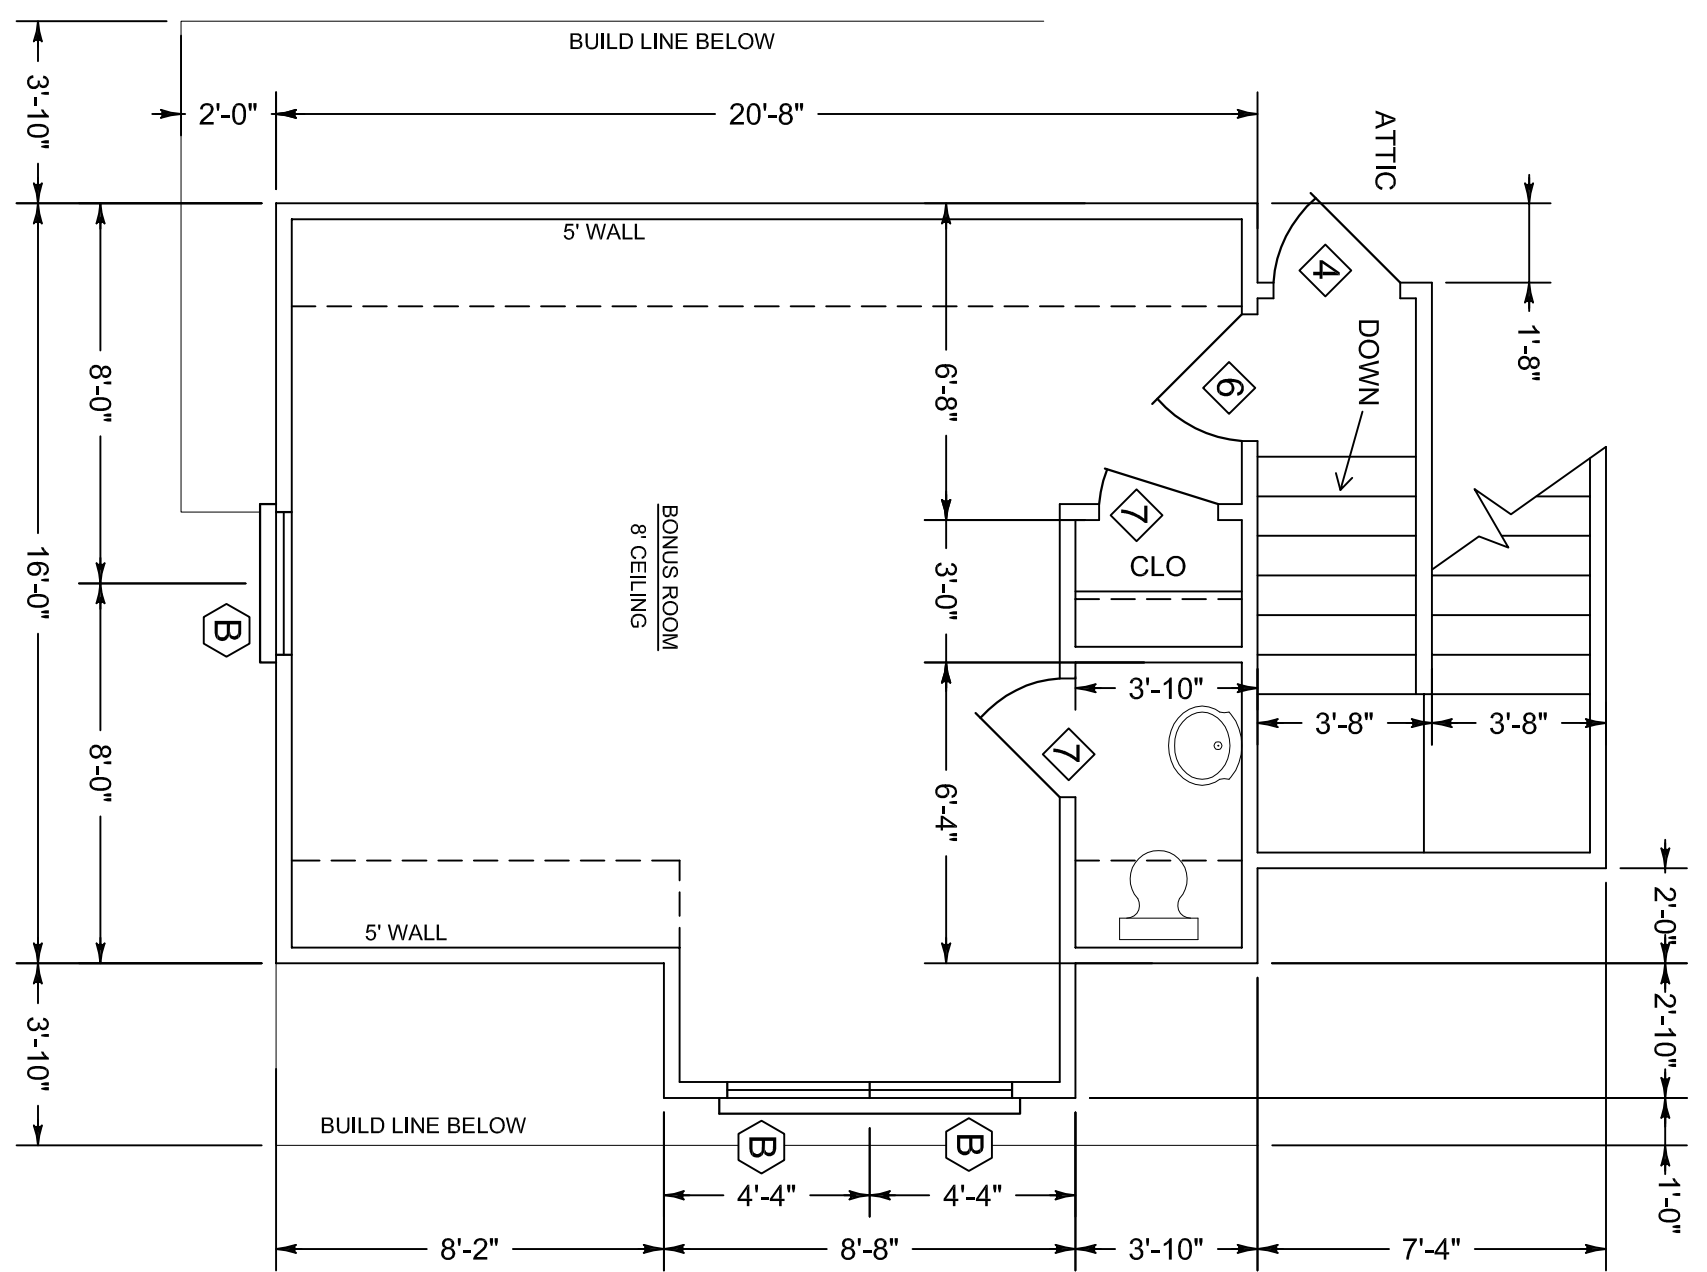

FLOOR PLAN

SCALE 1/4" = 1'-0"

NOTE:
 BUILDER AND OWNER TO VERIFY DIMENSIONS. NOTES AND ALL CONDITIONS OF PLANS PRIOR TO CONSTRUCTION. PLAN SERVICE IS NOT RESPONSIBLE FOR ERRORS OR OMISSIONS.

NOTE:
 1. 8'-0" CEILING HEIGHT UNLESS OTHERWISE NOTED

SQUARE FOOTAGE	2267
MAIN FLOOR HEATED:	2267
BONUS ROOM:	355
GARAGE:	575
PORCHES:	292
TOTAL:	3489

Claire's Home Designs 5775 Montgomery Hwy. Ste. 2 791-1327	April 2021	Heated sq. ft: 2622
	Plan no. 2107-VA	Unheated sq. ft: 867

A new home for: The Abshire Family