


	100 V DUPLEX & 16' AFV
	100 V DUPLEX-WATERPROOF
	220V DRYER -220 V PLUG-IN
	220V OVEN -220 V DIRECT WIRE
	CABLE TV- STUB 3/4" COND. TO AN ACCESSIBLE PLACE
	SMOKE DETECTOR w/ BATTERY BACK-UP
	GARAGE DOOR OPENER
	FAN 100 WATT
	LIGHT/FAN 100 WATT/100 CFM
	FLOOD LIGHTS
	WALL LIGHT- 100 WATT
	RECESS CANL
	CHANDELIER 400 WATT
	WALL SCONCES
	UNDER COUNTER LIGHTING
	FLUORESCENT- 2 TUBE SURFACE MOUNT, 2'x4'0"
	FLUORESCENT- 4 TUBE SURFACE MOUNT, 4'x4'0"
	CEILING FAN

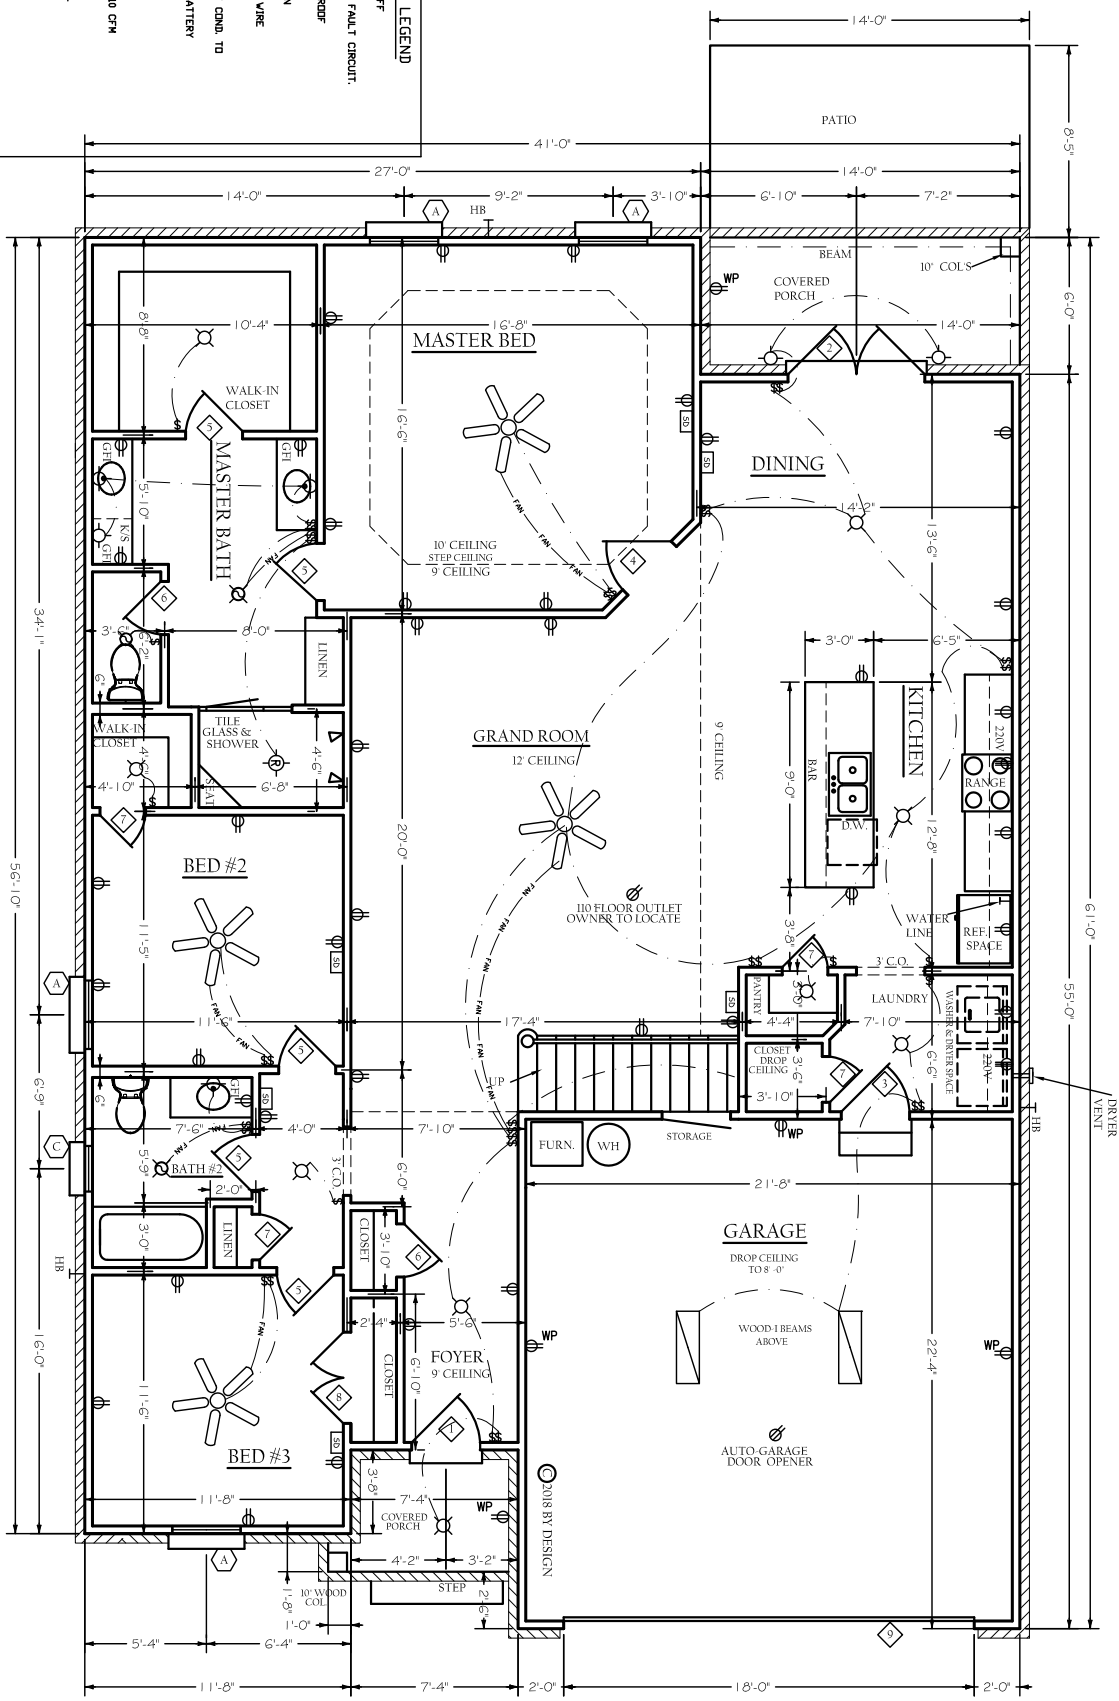

ELECTRICAL PLAN
 SCALE 1/4" = 1'-0"
FIRST FLOOR PLAN
 SCALE 1/4" = 1'-0"

LIVING	1893 H.SQ. FT
BONUS	332 H.SQ. FT
PORCHES	122 UNH.SQ. FT
GARAGE	508 UNH.SQ. FT
TOTAL	2855 SQ. FT UNDER ROOF
PATIO	112 H.SQ. FT

9'-0" CEILING HEIGHT UNLESS OTHERWISE NOTED
 BUILDER AND OWNER TO VERIFY DIMENSIONS, NOTES AND ALL CONDITIONS OF PLANS PRIOR TO CONSTRUCTION.
 PLAN SERVICE IS NOT RESPONSIBLE FOR ERRORS OR OMISSIONS.