


A New Home For Mr. & Mrs. Michael Bond

2510 Square Feet Heated  
 709 Square Feet Garage/Storage  
 506 Square Feet Front Porch  
 289 Square Feet Screened Porch  
 652 Square Feet Deck


NO.	REVISIONS	MADE	CHK'D	DATE

SCALE	1/4" = 1'-0"	DATE	06/15
DRAWN BY	Ston	Floor Plan	
NUMBER	A-1	REV. NO.	3

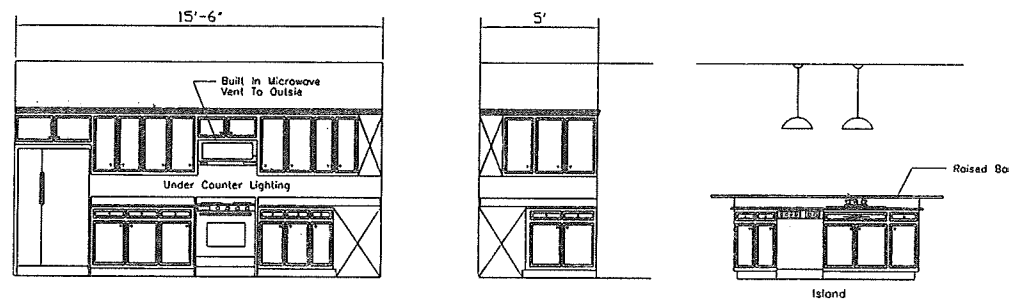

Kitchen Cabinet Elevations

Scale - 1/4" = 1'0"

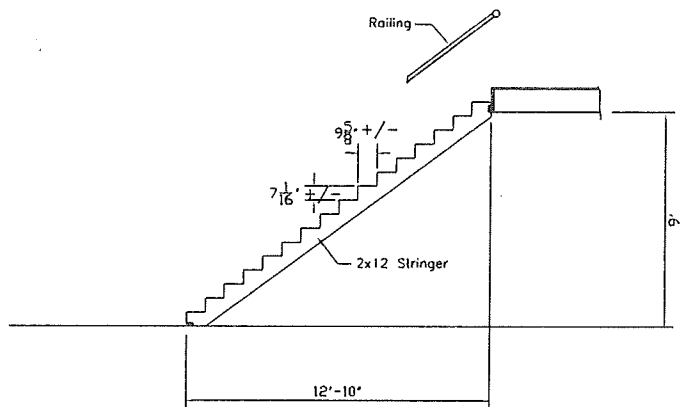


Stair Detail/Elevation

SCALE: 1/4" = 1'0"


Door Schedule			
NO.	SIZE	QTY.	REMARKS
1	3'0x1 3/4x7'6	1	Style By Owner
2	5'0x1 3/4x6'8	1	French Door Unit, Wood
3	3'0x1 3/4x6'8	2	Six Panel, Metal
4	3'0x1 3/8x6'8	7	Six Panel Door, Wood
5	2'6x1 3/8x6'8	1	Six Panel Door, Wood
6	2'0x1 3/8x6'8	2	Six Panel Door, Wood
7	5'0x1 3/8x6'8	3	Bi-Fold Door Unit
8	2'0x1 3/8x6'8	2	Six Panel Pocket Door, Wood
9	2'8x1 3/8x6'8	5	Six Panel Door, Wood
10	2'8x1 3/8x6'8	2	Six Panel Pocket Door, Wood

Window Schedule			
NO.	SIZE	QTY.	REMARKS
A	3'0x6'0	12	Single Hung
B	3'0x6'0	2	Single Hung, Twin
C	2'6x6'0	1	Single Hung, Twin
D	3'0x5'6	1	Single Hung, Eyebrow
E	3'0x3'0	1	Glass Blocks
F	4'0x1'0	1	Fixed Glass

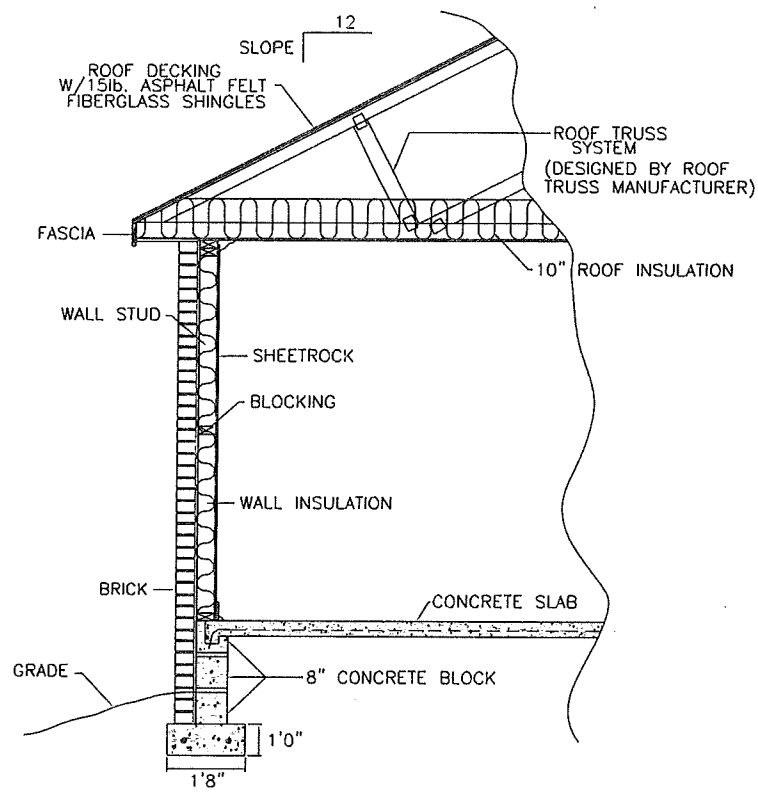


General Wall Section

1/2" = 1'0"

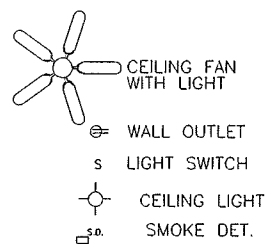

ELECTRICAL SYMBOLS

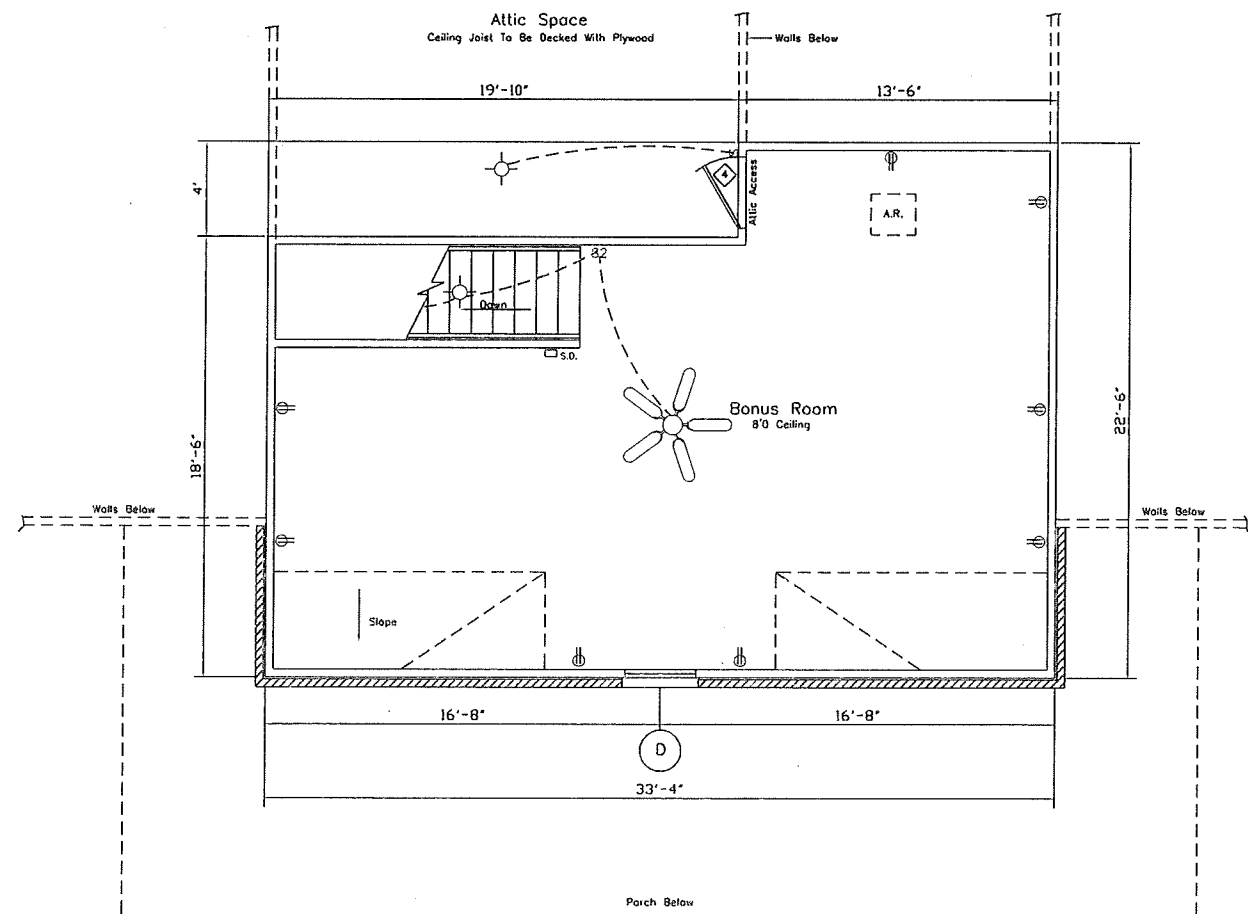







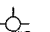
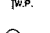
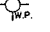

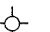
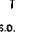
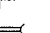
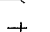
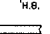
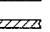
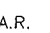
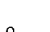
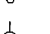
- IT IS THE RESPONSIBILITY OF THE BUILDING CONTRACTOR TO VERIFY ALL DIMENSIONS, SITE CONDITIONS, FRAMING MEMBER SIZES, AND CONFORMANCE OF STATE AND LOCAL BUILDING CODES PRIOR TO ERECTION OF THIS DWELLING.
  - THIS DWELLING IS TO COMPLY WITH THE STATE OF ALABAMA RESIDENTIAL ENERGY REQUIREMENT CODE.
  - 9'0 CEILINGS TYPICAL, UNLESS NOTED.
  - ALL WIRING TO COMPLY WITH LOCAL, STATE AND NATIONAL ELECTRICAL CODES.
  - ALL THRU-ROOF PLUMBING AND VENTS TO BE LOCATED ON BACKSIDE OF HOUSE.
  - INCLUDE HOUSEWRAP (TYVEK OR EQUIVALENT) ON ALL EXTERIOR WALLS.
  - TYPICAL INTERIOR AND EXTERIOR WALLS TO BE 2x4's AT 16" o.c. UNLESS OTHERWISE REQUIRED BY DESIGN.
- INSULATION:  
 CEILING-----R-30  
 WALLS-----R-13
- SIZING AND PLACEMENT OF HEATING AND COOLING UNITS AND DUCT IS THE RESPONSIBILITY OF THE INSTALLING DEALER. INSTALLATION TO MEET STATE OF ALABAMA HVAC STANDARDS.

NO.	REVISIONS	MADE	CHK'D	DATE					
					NO.	NO.	NO.	NO.	NO.


  

SCALE	1/4" = 1'0"	DATE	06/15
DRAWN BY	Stan		
NUMBER	A-2	REV. NO.	1
DRAWING			

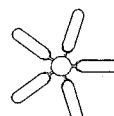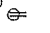*Bonus Room*

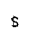-  CEILING FAN WITH LIGHT
-  WALL OUTLET
-  WATERPROOF WALL OUTLET
-  GROUND FAULT CIRCUIT INTERRUPTER WALL OUTLET
-  LIGHT SWITCH
-  EXHAUST FAN
-  WATERPROOF CEILING LIGHT
-  WATERPROOF WALL LIGHT
-  RECESSED CEILING LIGHT
-  CEILING LIGHT
-  SMOKE DET.
-  FLUORESCENT LIGHTING
-  HOSE BIBB
-  STUD WALL
-  BRICK WALL
-  A.R. AIR RETURN
-  UNDER COUNTER LIGHTING
-  CHANDELIER
-  FLOOD LIGHT

ELECTRICAL SYMBOLS

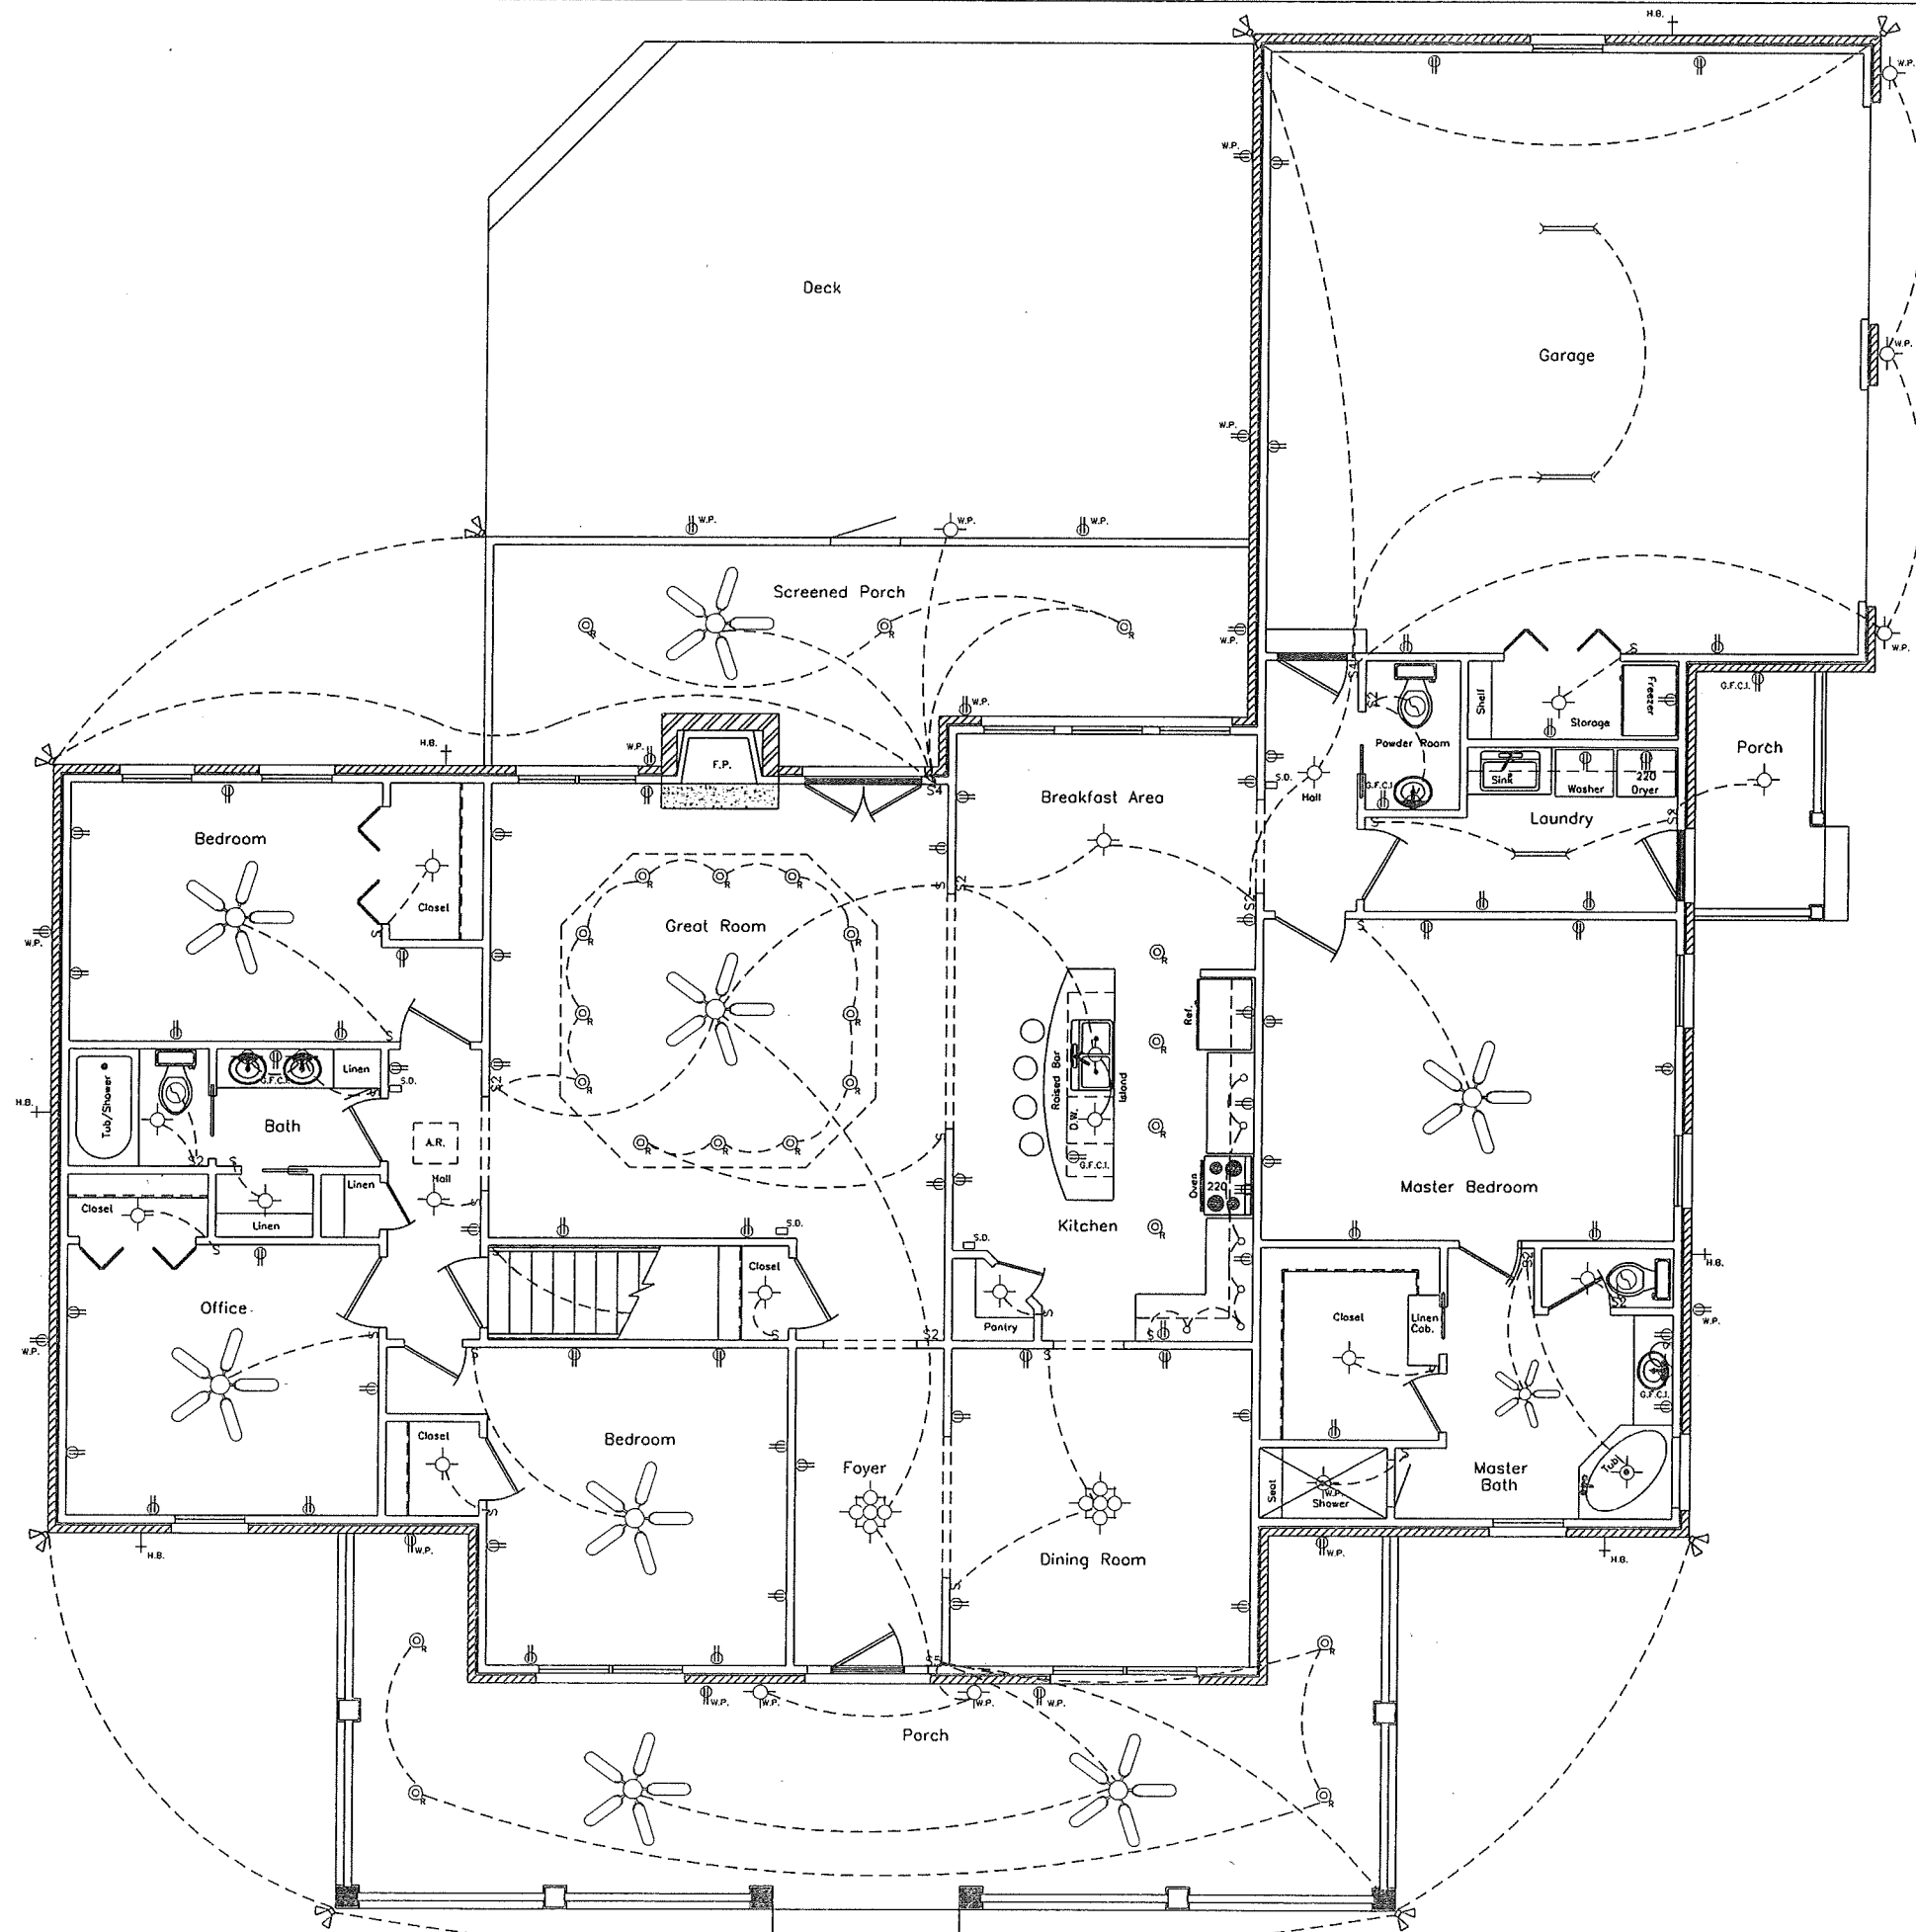


NO.	REVISIONS	MADE	CHK'D	DATE


  

SCALE	1/4" = 1'0"	DATE	06/15	REV. NO.	1
DRAWN BY	Stan	<i>Electrical Plan</i>		NUMBER	A-3
			DRAWING		



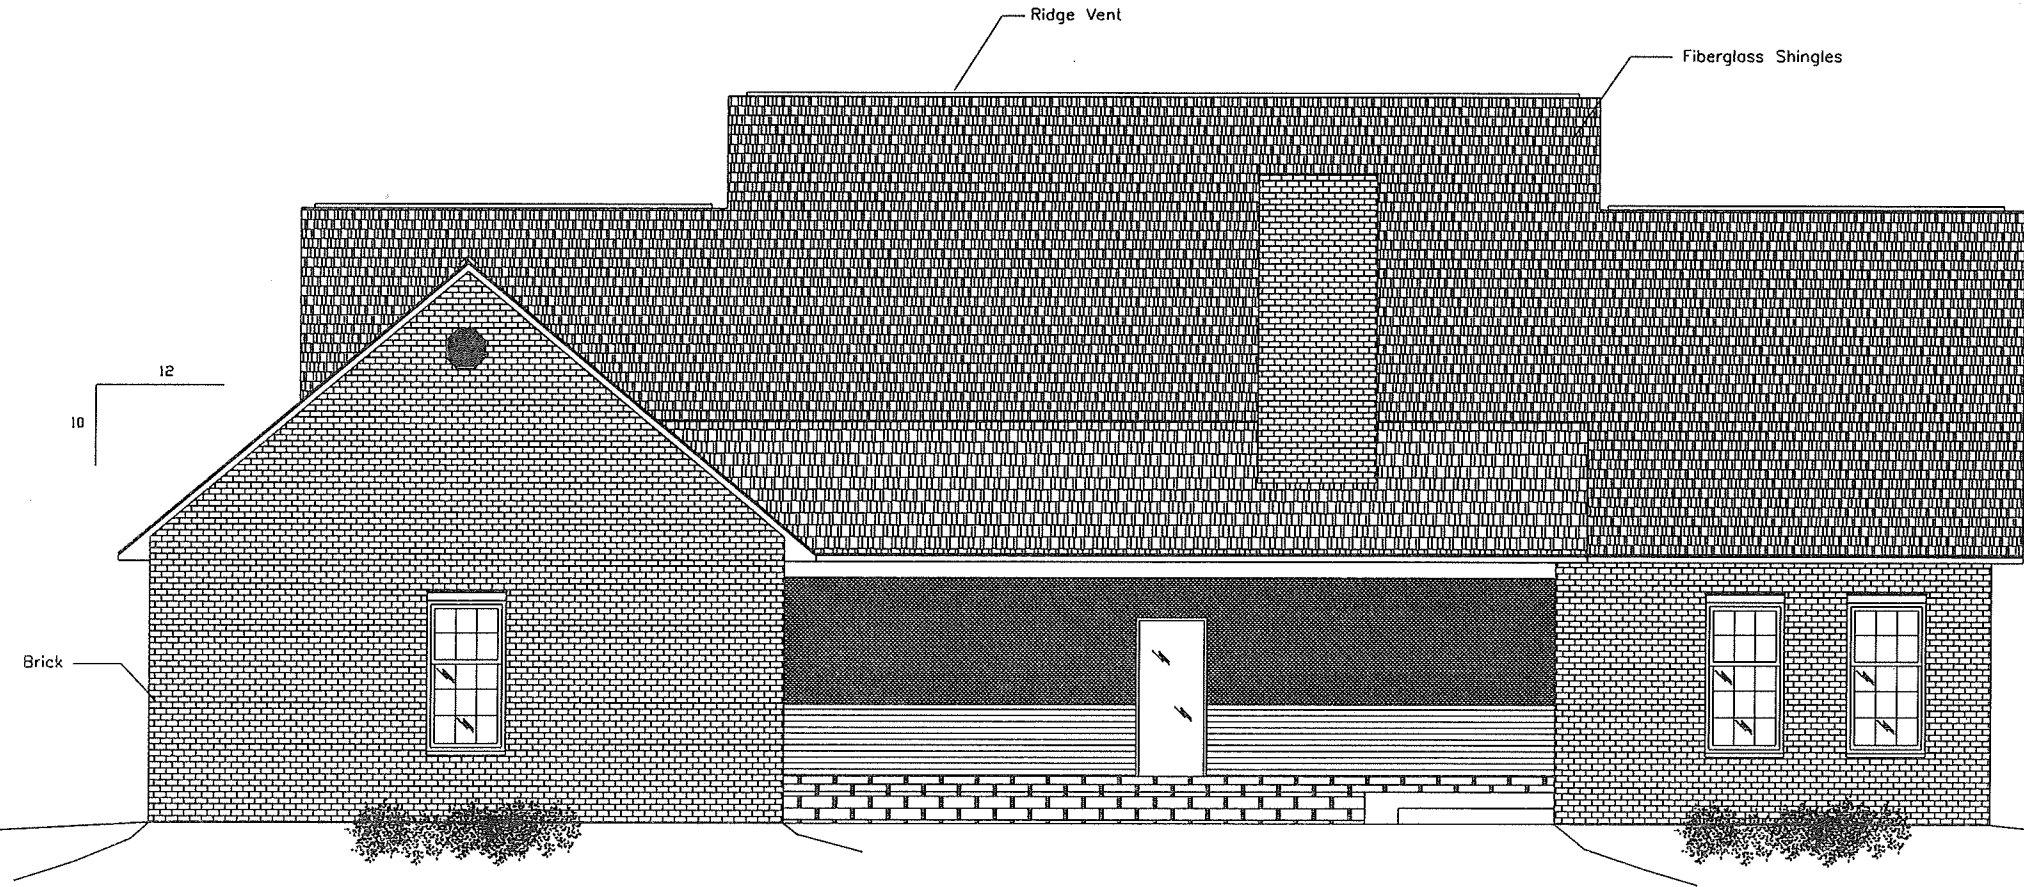

SCALE	1/4" = 1'0"	DATE	NO.	REVISIONS	MADE	CHK'D	DATE
DRAWN BY	Ston	06/15					
<i>Rear Elevation</i>							
NUMBER	A-5	REV. NO.	0				
DRAWING							

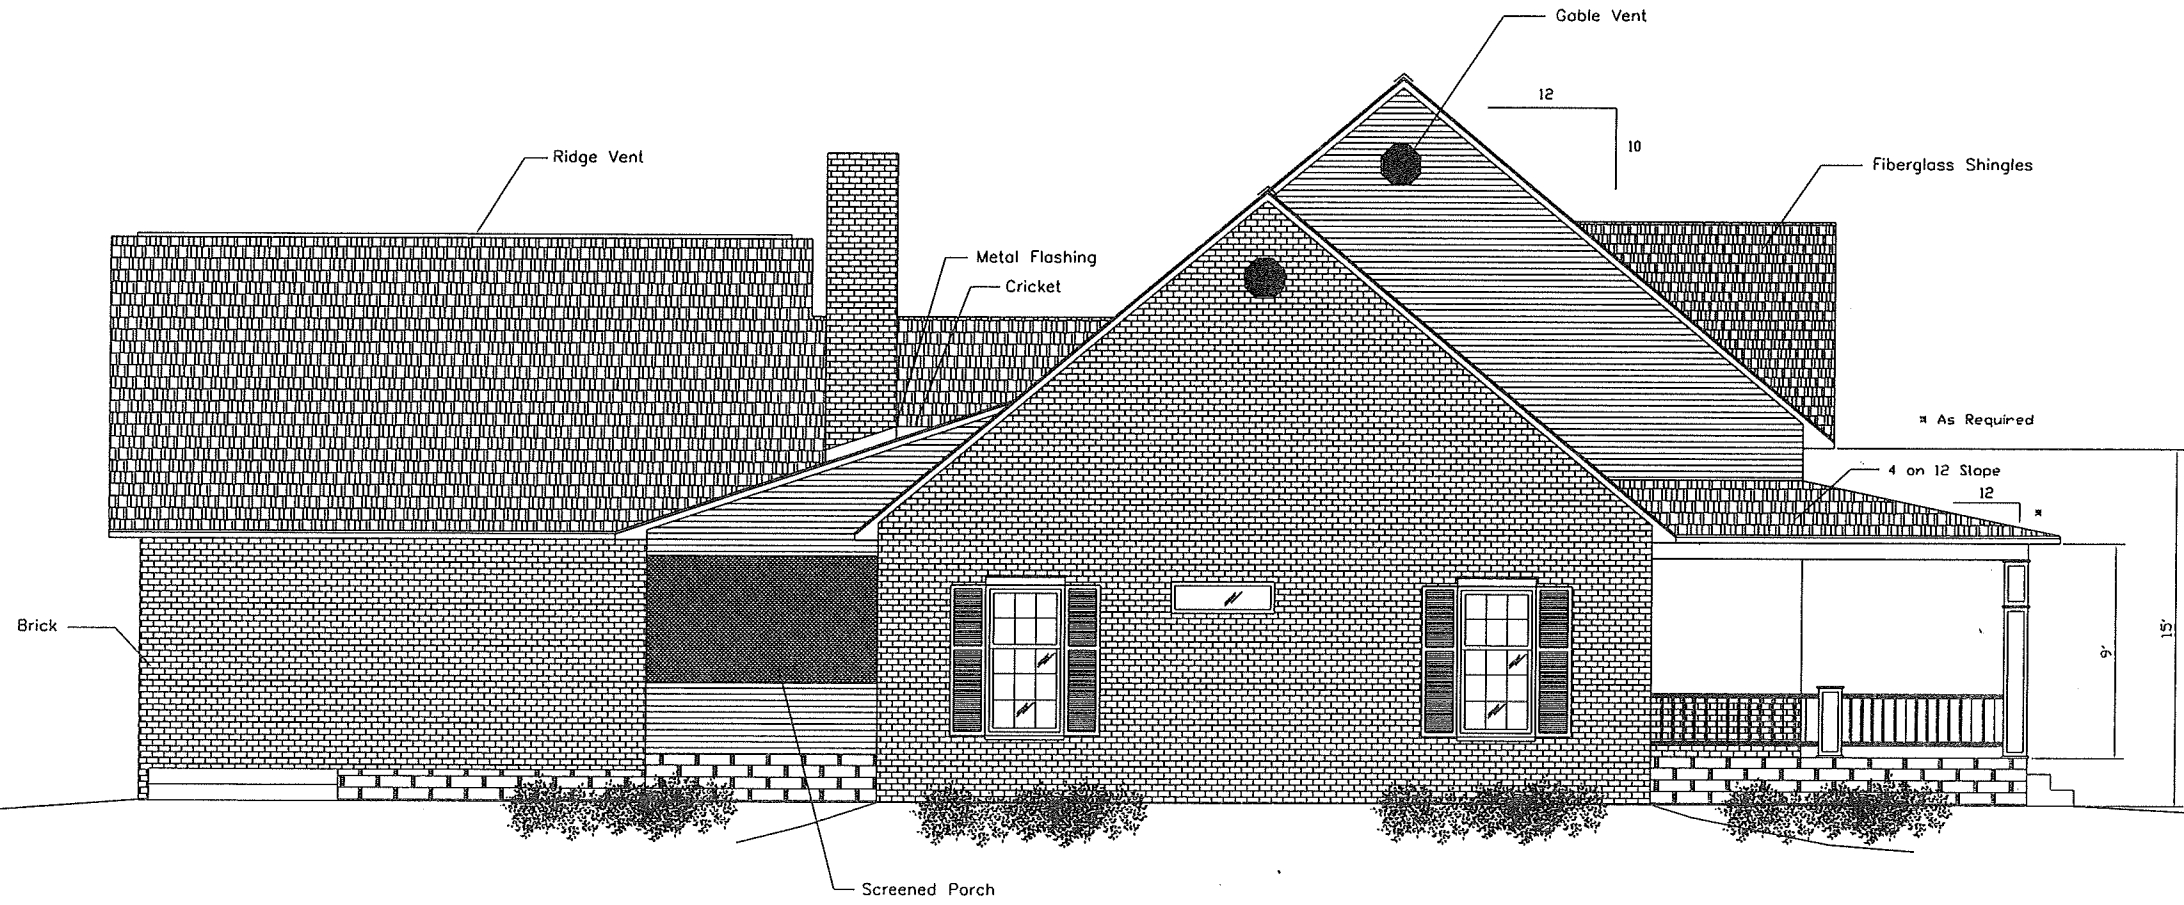

NO.	REVISIONS	MADE	CHK'D	DATE

SCALE	1/4" = 1'0"	DATE	06/15
DRAWN BY	Ston	Left Side Elevation	
NUMBER, DRAWING	A-6	REV. NO.	1



NO.	REVISIONS	MADE	CHK'D	DATE

SCALE 1/4" = 1'0"  
 DRAWN BY Stan  
 DATE 06/15

*Right Side Elevation*

NUMBER: A-7  
 DRAWING: A-7  
 REV. NO. 0




IT IS THE RESPONSIBILITY OF THE BUILDING CONTRACTOR TO VERIFY ALL DIMENSIONS, SITE CONDITIONS, FRAMING MEMBER SIZES, AND CONFORMANCE TO STATE AND LOCAL BUILDING CODES PRIOR TO ERECTION OF THIS DWELLING.

LOCAL SOIL CONDITIONS AND/OR LOCAL PRACTICE MAY NECESSITATE A MORE STRINGENT FOOTING AND FOUNDATION WALL DESIGN. CONSULT WITH ENGINEER OR LOCAL BUILDING INSPECTOR IF ALLOWABLE SOIL BEARING PRESSURE IS LESS THAN 2,000 PSF.

CONTRACTOR SHALL INSTALL GROUND FAULT INTERRUPT OUTLETS AS REQUIRED PER CODE.

DIMENSIONS SHOWN ARE TO THE OUTSIDE OF CONCRETE BLOCK.

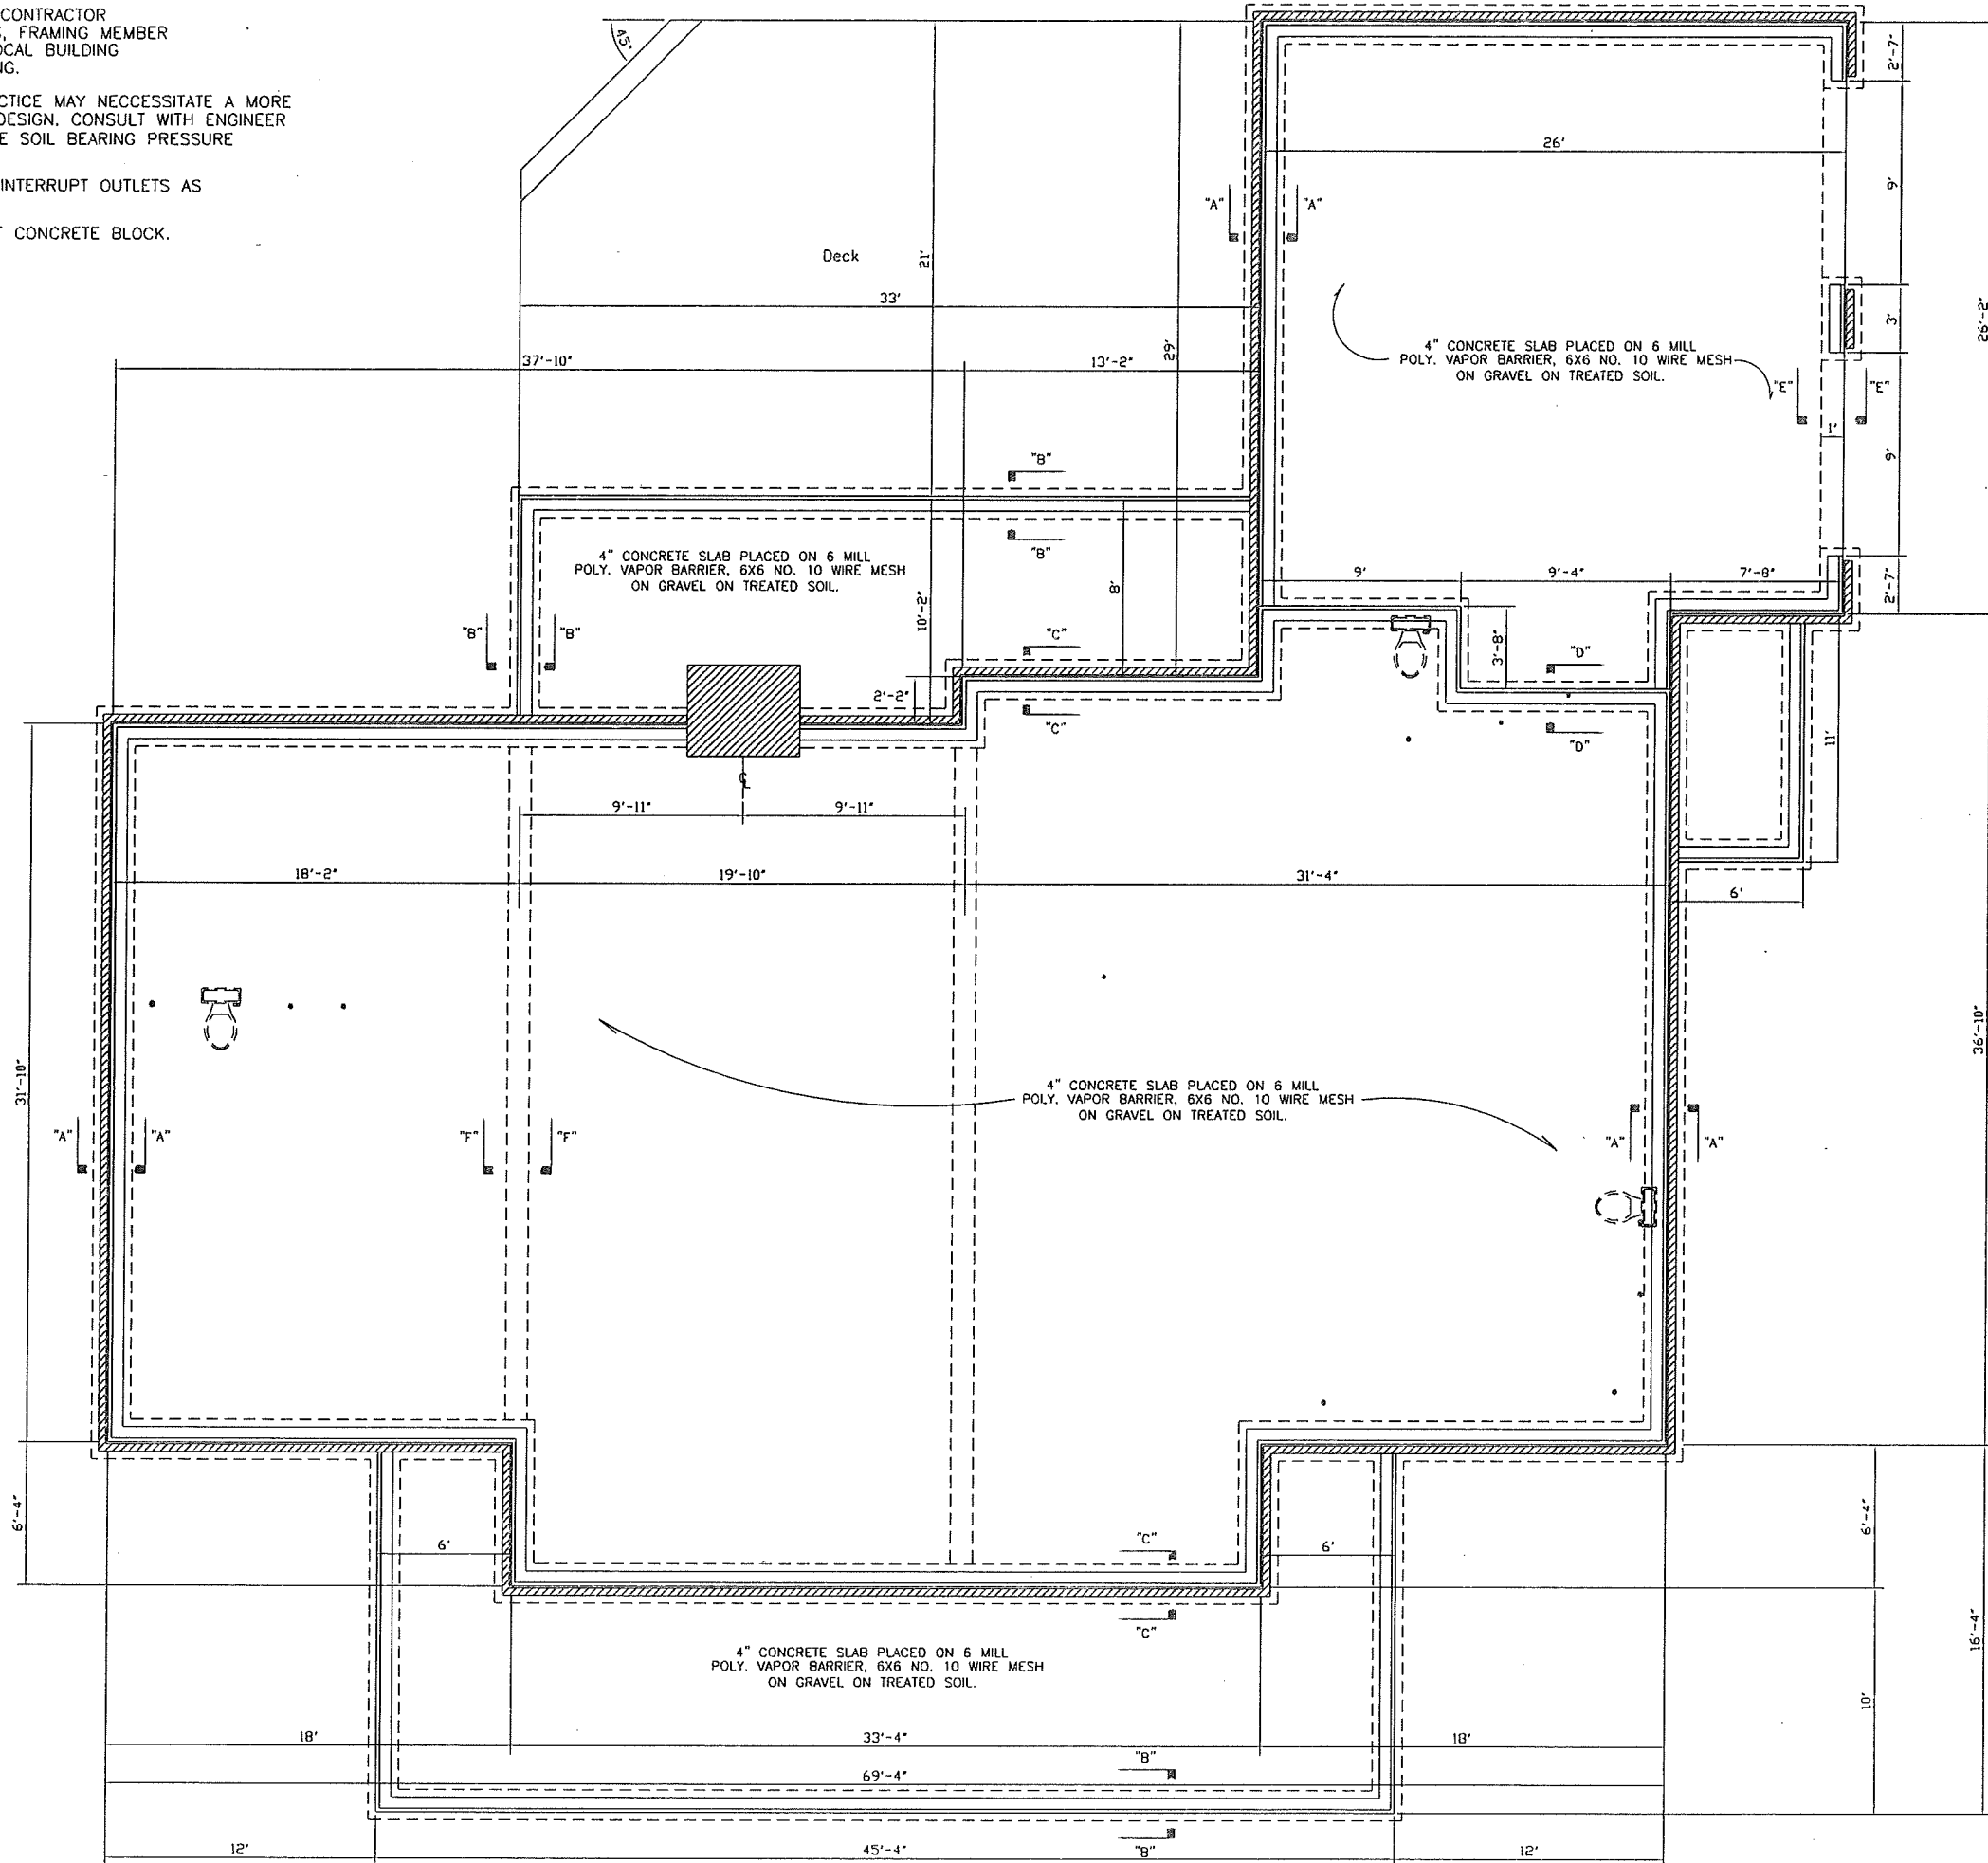


SCALE 1/4" = 1'-0"		DATE	
DRAWN BY	Stan	06/15	
<i>Foundation Plan</i>			
NUMBER DRAWING	A-8	REV. NO.	0
NO.		REVISIONS	
MADE	CHK'D	DATE	







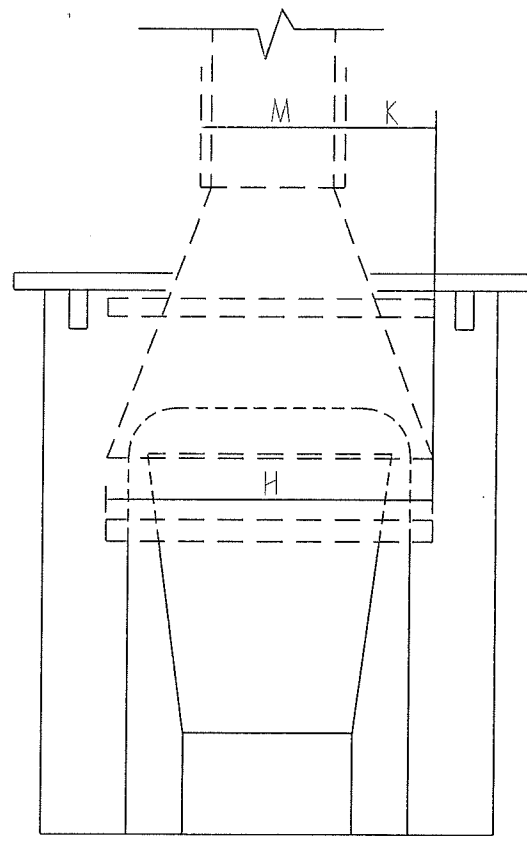


FRONT ELEVATION


FINISHED FIREPLACE OPENING											ROUGH BRICKWORK AND FLIES				EQUIPMENT							
A	B	C	D	E	F	G	H	I	J	K	NEW FLUE SIZES		ROUND	OLD FLUE SIZES		HEARTH ASSEM.	DAMPER ROGER NO.	ASH DUMP	ASH PIT DOOR	DAMPER ROGER NO.	STEEL ANGLE	
											L x M		K	L x M						N	O	
36	29	16	23	4	23	8 3/4	44	20	21	16	12 x 12	12	15 1/2	13 x 13	72 OR 84	236	70	12 x 8	336	A-48	A-42	
40	29	16	27	4	23	8 3/4	48	20	29	16	12 x 16	12	17 1/2	13 x 13	72 OR 84	242	70	12 x 8	342	A-48	A-48	
42	32	18	29	4	26	8 3/4	50	20	32	17	16 x 16	12	18 1/2	13 x 13	72 OR 84	242	70	12 x 8	342	B-54	A-48	
48	32	18	33	4	26	8 3/4	56	22	37	20	16 x 16	15	21 1/2	13 x 13	96	248	70	12 x 8	348	B-60	B-54	

MODIFICATIONS MAY BE NEEDED FOR SIZE REQUIREMENTS.

Fireplace Details

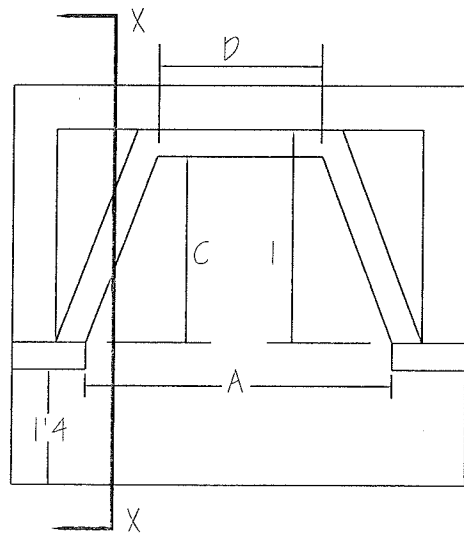

PLAN

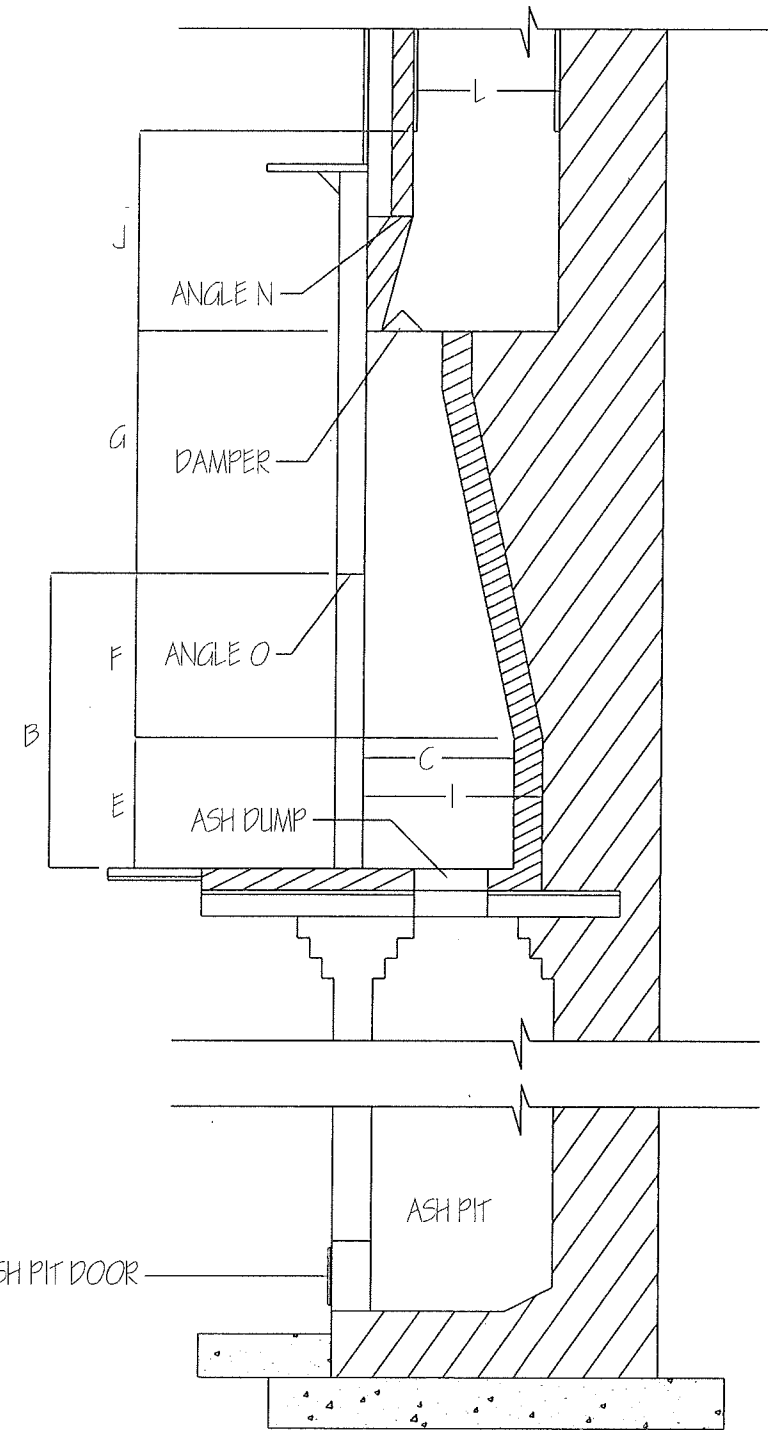

SECTION X-X

ASH PIT DOOR

ASH PIT

NO.	REVISIONS	MADE	CK'D	DATE	ENGR	DATE	NO.	REVISIONS	MADE	CK'D	DATE	ENGR	DATE	SCALE:	NONE	DATE	Details			
														DRAWN BY:	STAN	6/2015	DRAWING NUMBER:	A-11	REV. NO.	0