




A NEW RESIDENCE for:
THE CLARK FAMILY

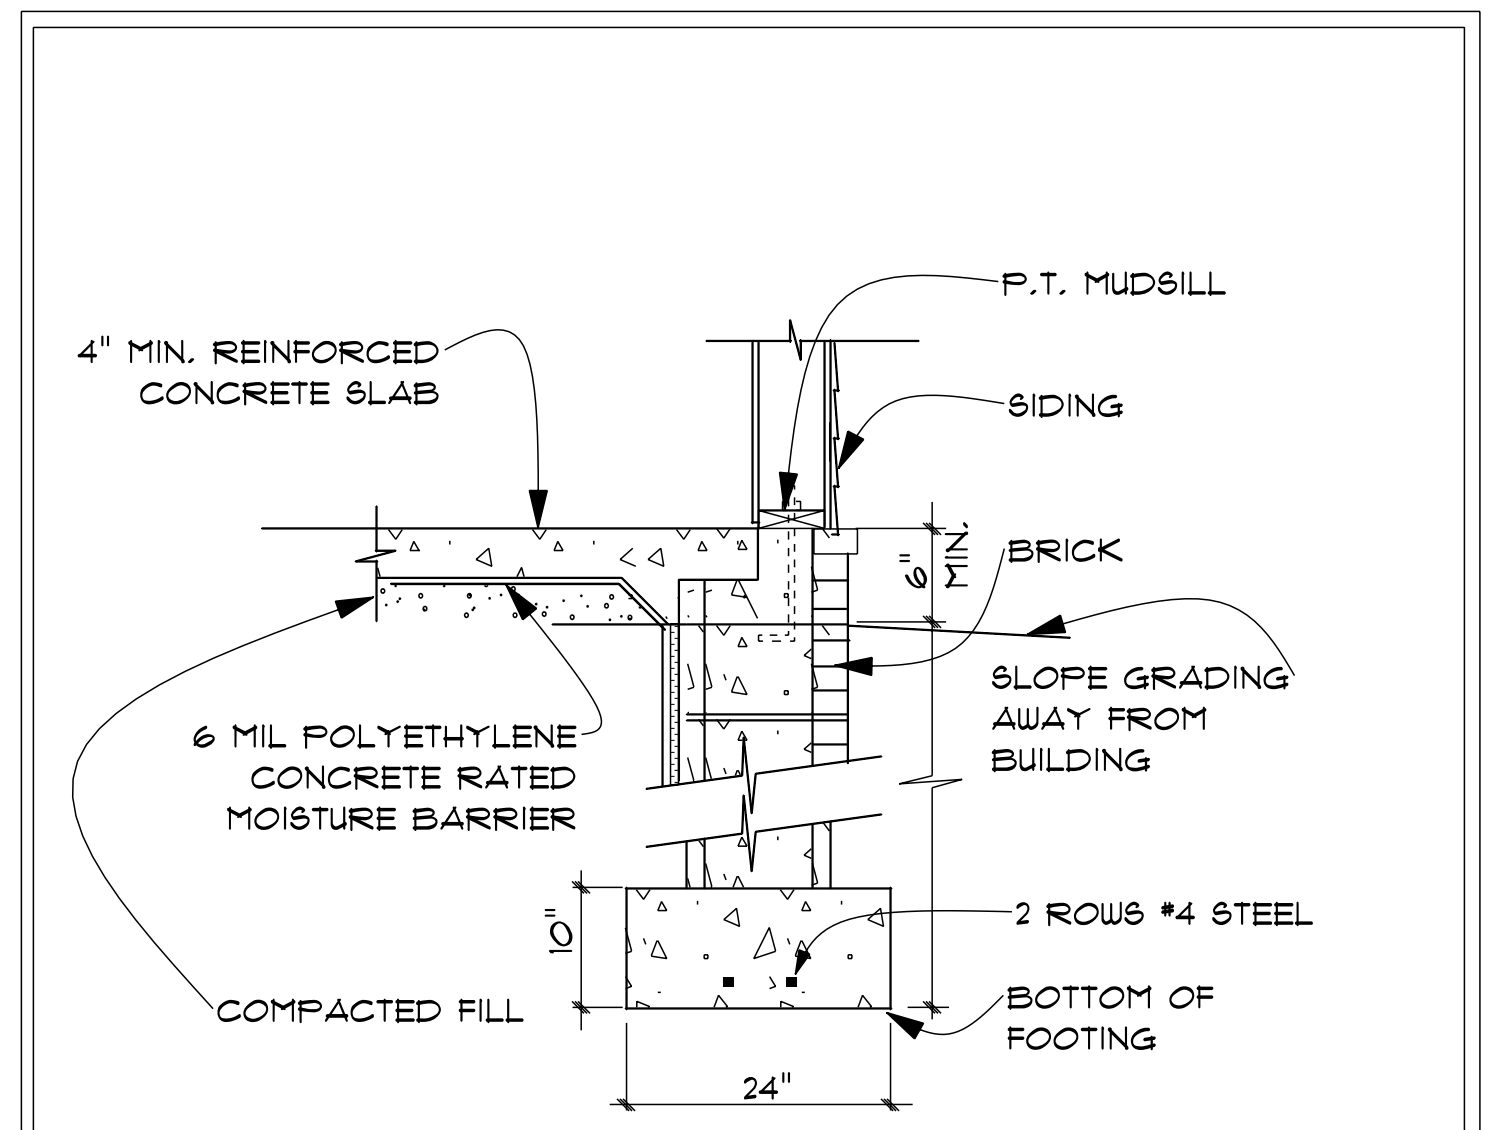

DRYDEN CONTRACTING, INC.

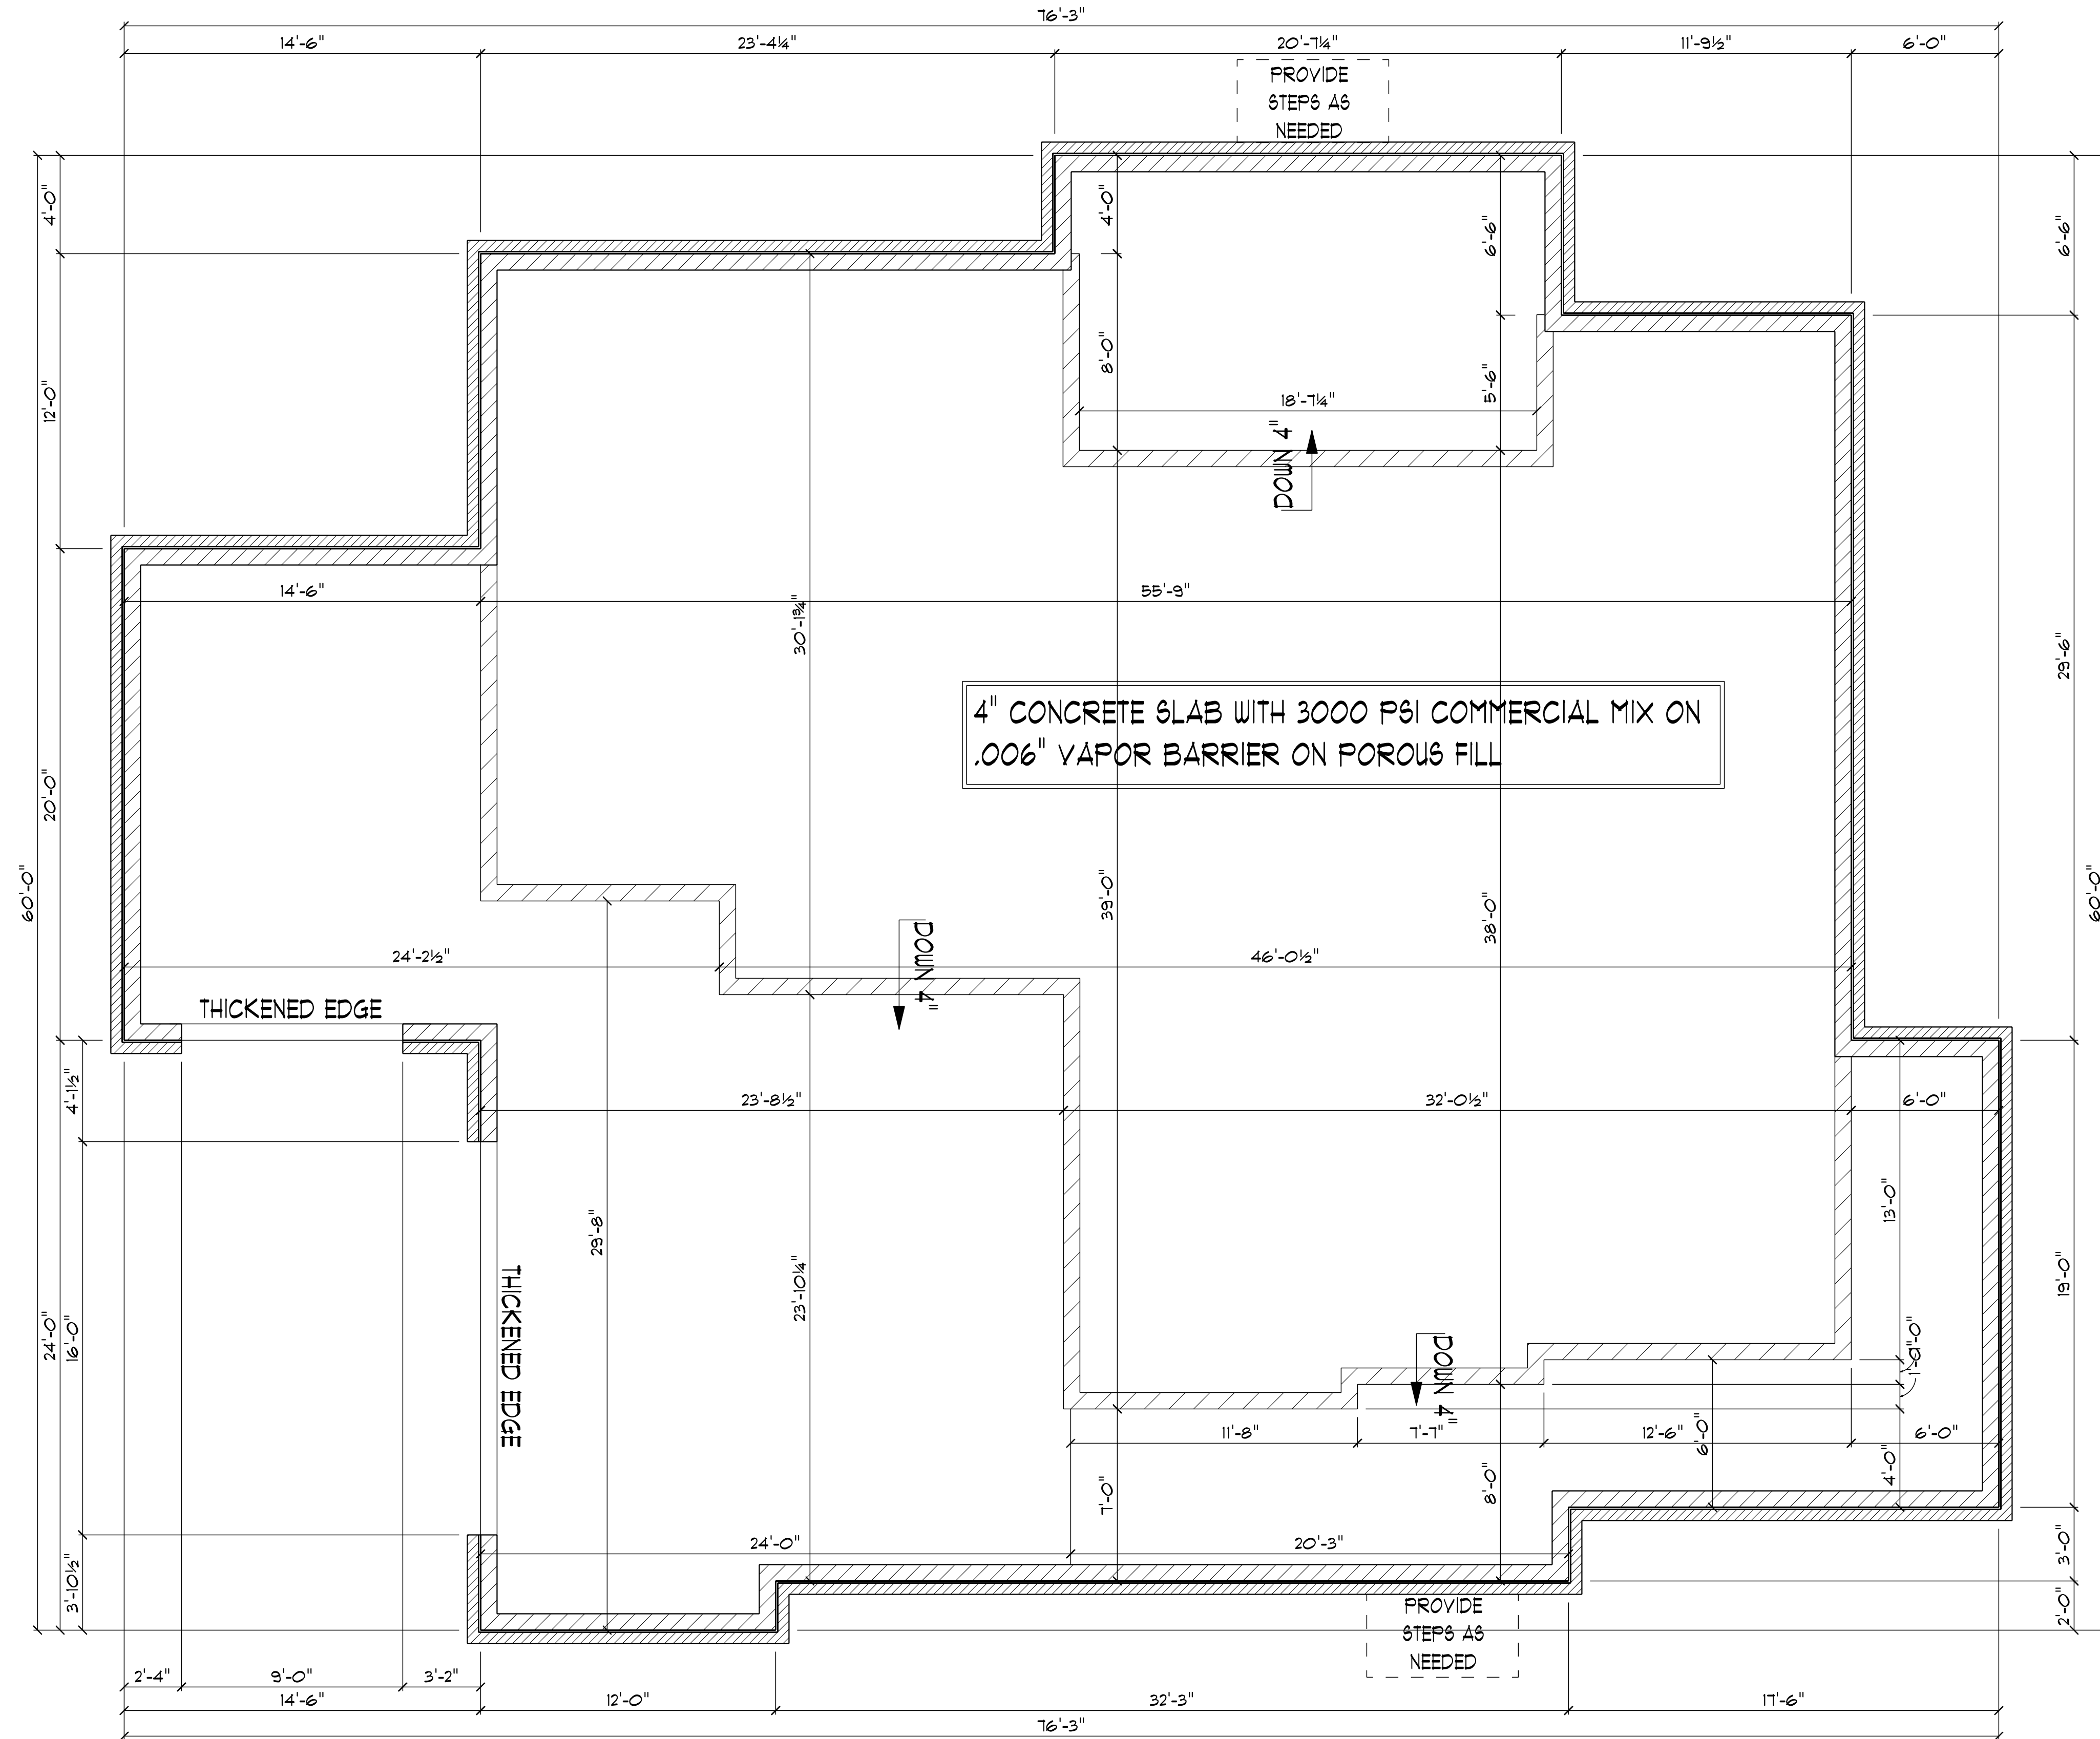

FOOTING DETAIL

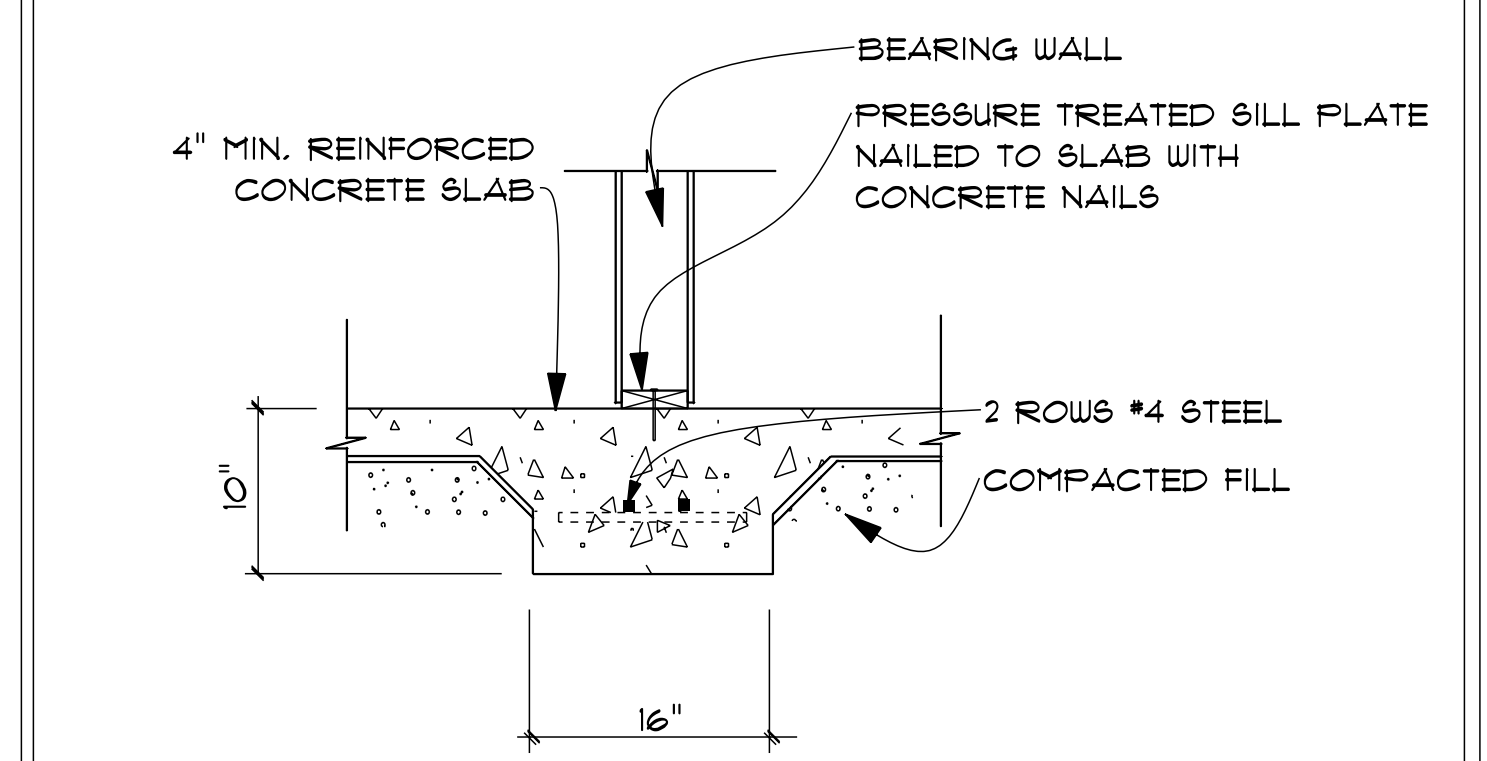

GRADE BEAM

- GENERAL FOUNDATION NOTES:**
1. 4" CONCRETE SLAB WITH 3000 PSI COMMERCIAL MIX ON .006" VAPOR BARRIER ON POROUS FILL.
 2. ALL DIMENSIONS ARE CALCULATED FROM OUTSIDE FACE OF BLOCK WALL TO CENTER LINE OF INTERIOR GRADE BEAMS UNLESS NOTED OTHERWISE.
 3. ALL INTERIOR GRADE BEAMS TO BE 16" WIDE AND 10" DEEP, LOCATION SHOULD BE DETERMINED BY BUILDING CONTRACTOR OR TRUSS MANUFACTURER.
 4. ALL FOOTERS TO BE 24" WIDE AND 10" DEEP UNLESS NOTED OTHERWISE.
 5. PROVIDE CONTROL JOINTS TO INDUCE CRACKING AT SELECTED LOCATIONS PER CODE.



FOUNDATION PLAN
SCALE: 1/4" = 1'-0"

CONTRACTOR TO CHECK AND VERIFY ALL LEVELS, DATUMS AND DIMENSIONS ON SITE AND SHALL REPORT ANY DISCREPANCIES OR OMISSIONS TO THIS OFFICE PRIOR TO START OF WORK & DURING THE CONSTRUCTION PHASE THIS DRAWING IS TO BE READ AND UNDERSTOOD IN CONJUNCTION WITH STRUCTURAL, MECHANICAL, ELECTRICAL AND / OR ANY OTHER CONSULTANT/S DOCUMENTATION AS MAY BE APPLICABLE TO THE PROJECT PRIOR TO START OF WORK & IT'S DURATION MEASUREMENT SCALING OF THIS DRAWING SHALL ONLY BE PERMITTED IN IT'S DIGITAL FORM

DRAWN BY: B. DRYDEN
DATE: MARCH 25, 2021

LIVING SPACE 1ST: 1990 SQ. FEET
LIVING SPACE 2ND: 910 SQ. FEET
TOTAL LIVING SPACE: 2900 SQ. FEET
GARAGE: 955 SQ. FEET
COVERED PORCHES: 560 SQ. FEET
TOTAL UNDER ROOF: 4415 SQ. FEET

DRYDEN CONTRACTING, INC.
206 KIRK LN. DOTHAN, AL 36325
PHONE: 334-726-1654 FAX: 334-699-5139
DRYDENCONTRACTING@HOTMAIL.COM
CLARK

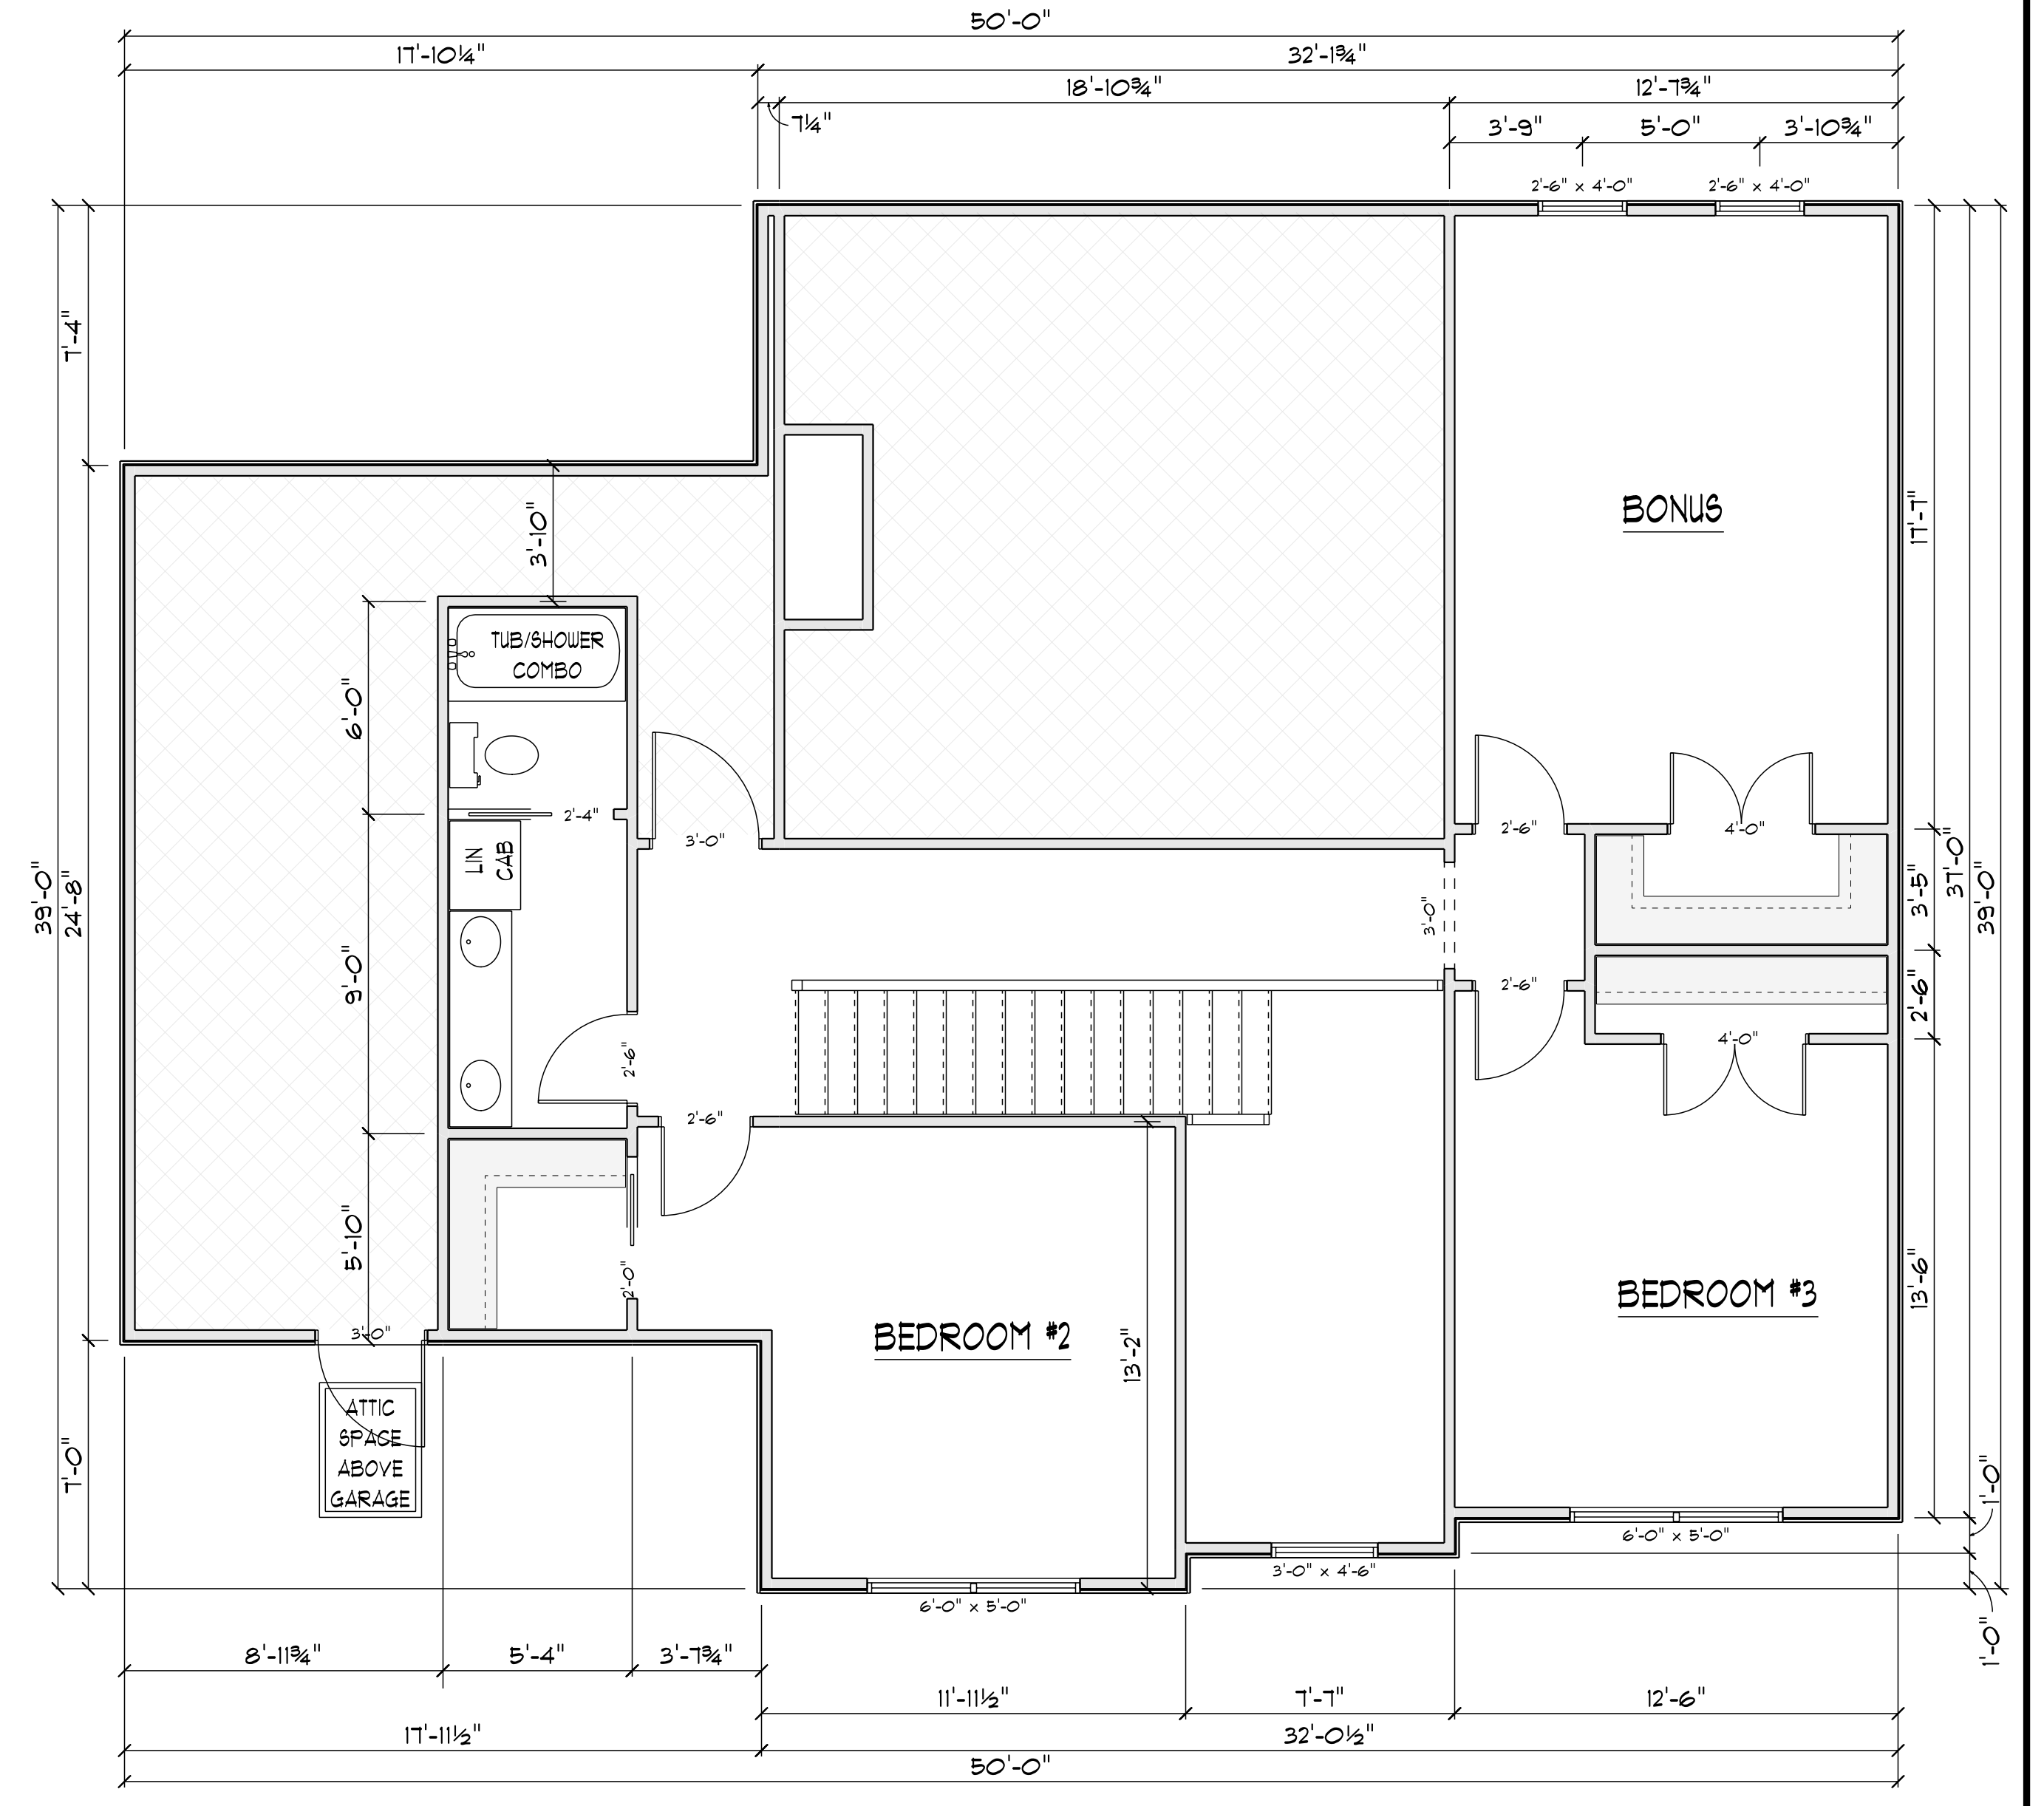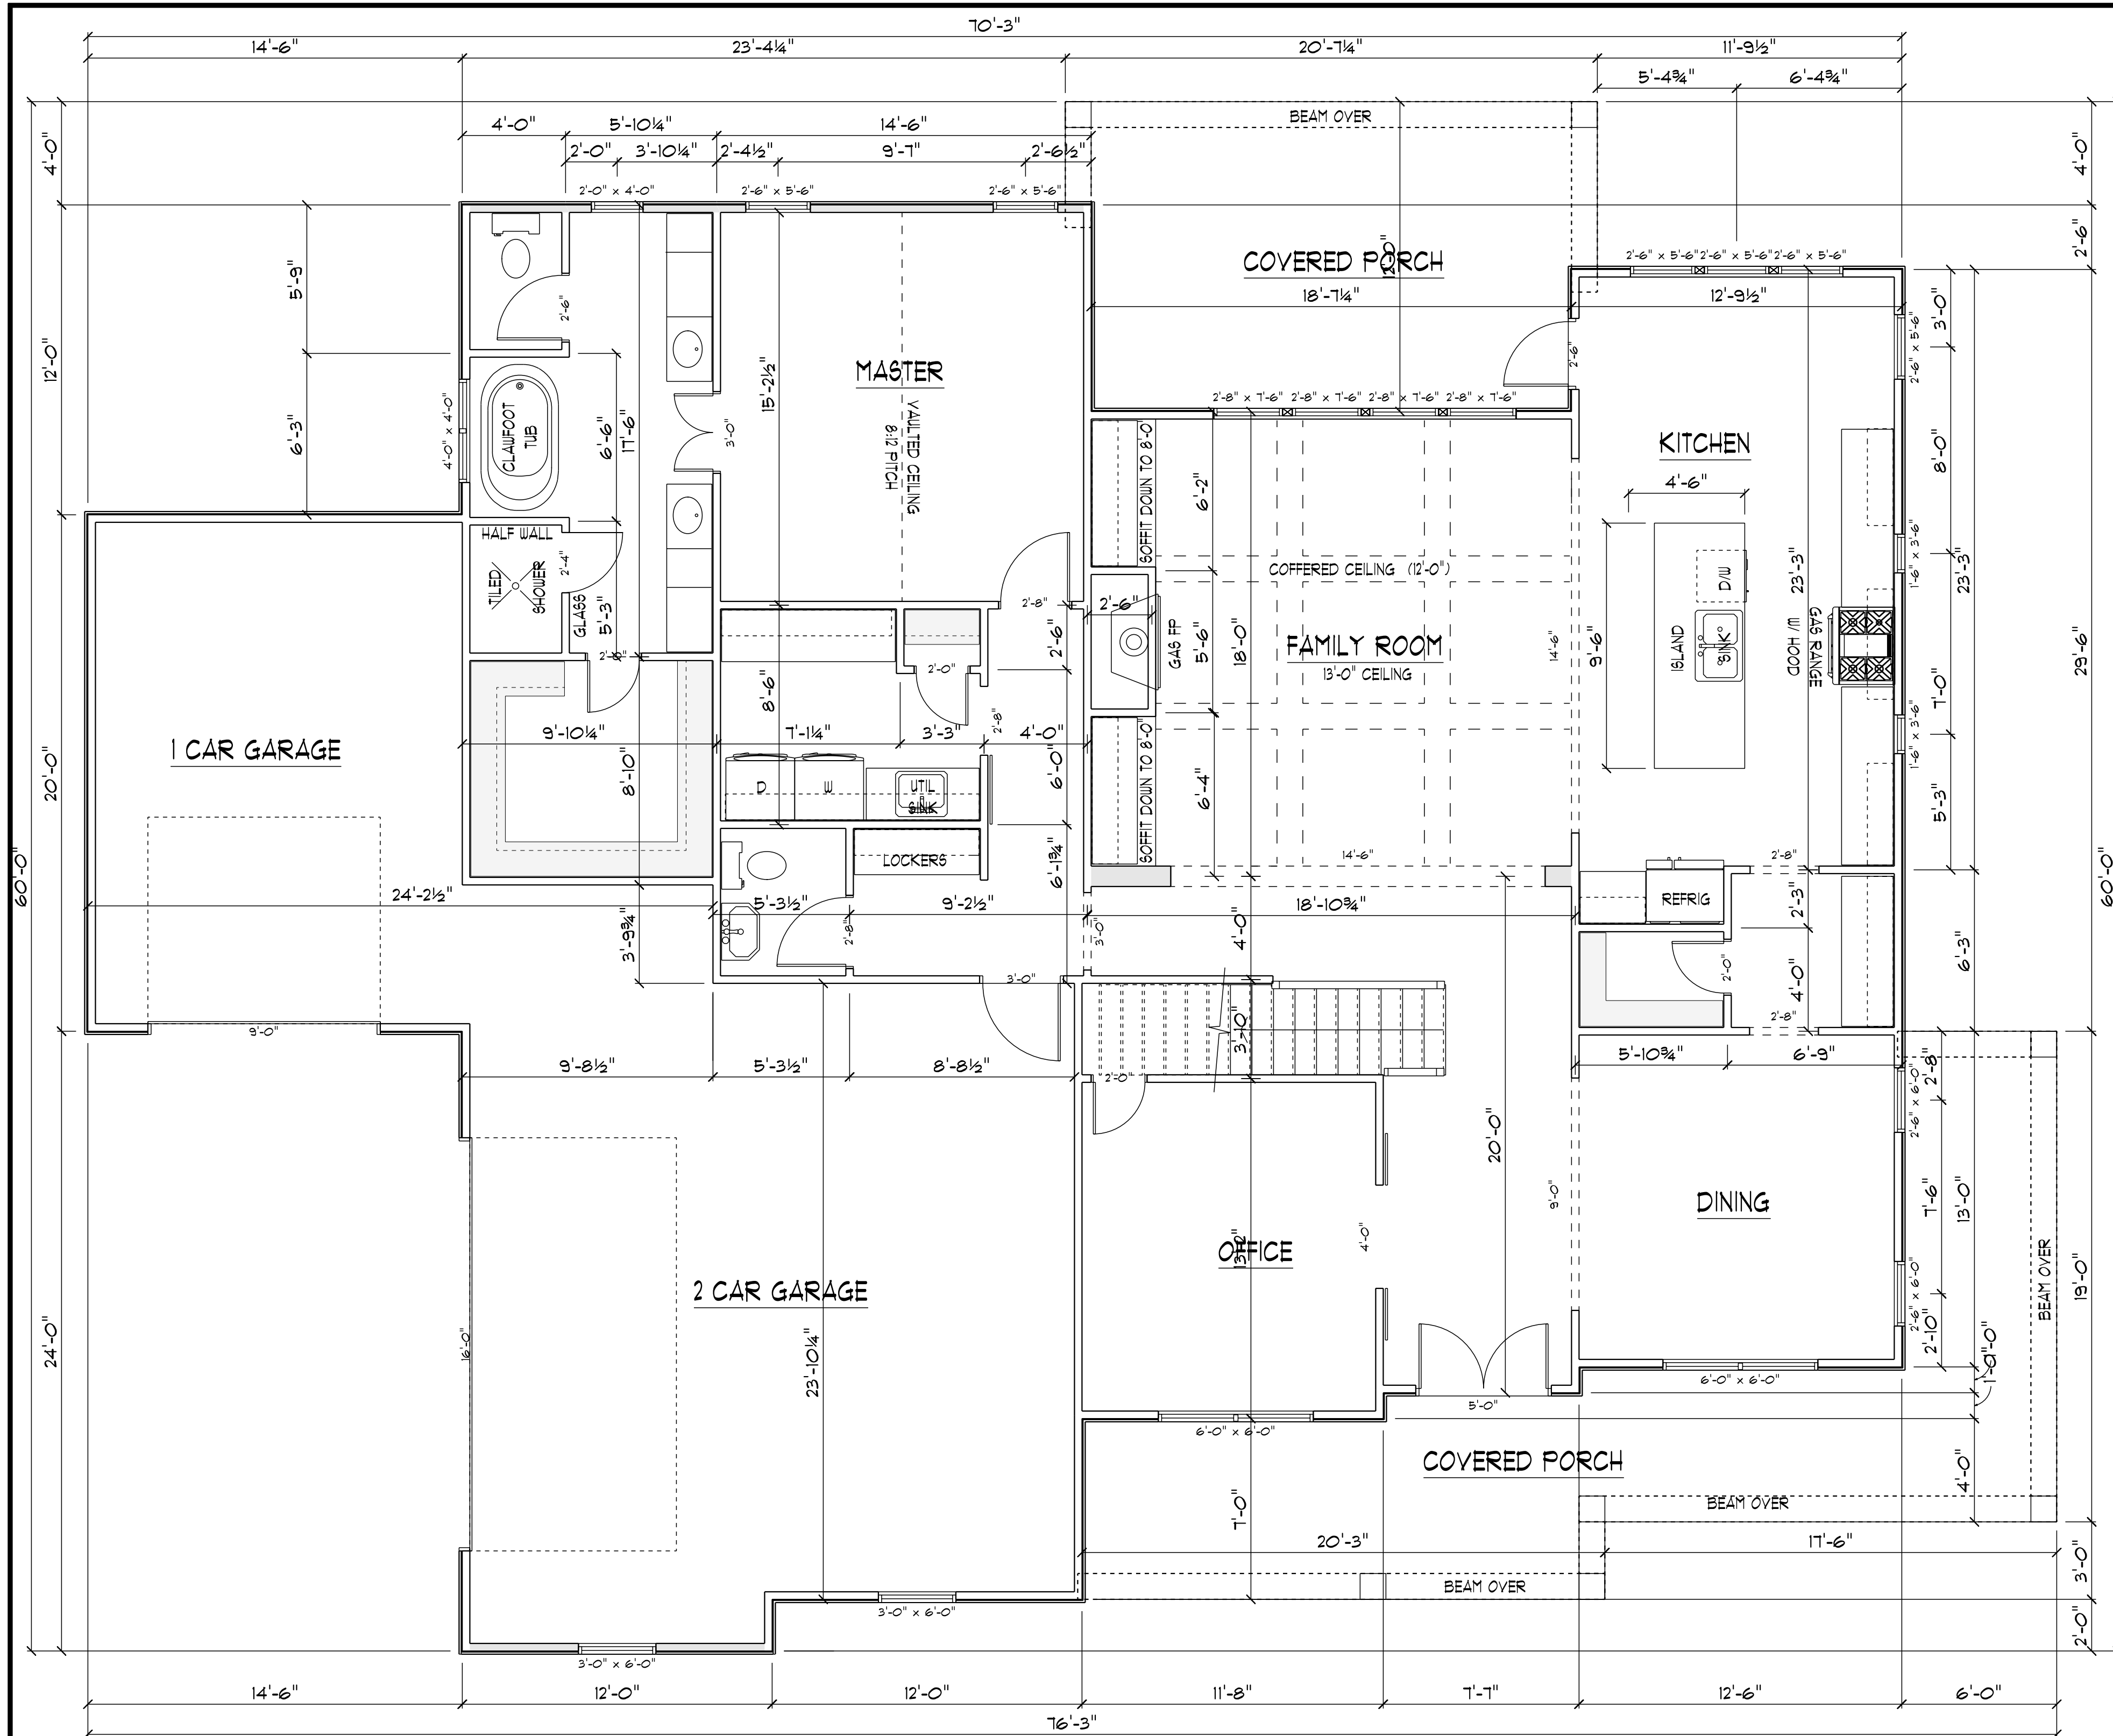

DOOR SCHEDULE		
SIZE	PRODUCT CODE	COUNT
5'-0" x 8'-0"	ENTRY DOOR--OWNER CHOICE	1
2'-6" x 8'-0"	3/4 LIGHT-FRENCH	1
3'-0" x 6'-8"	METAL--PANELED--INSULATED	3
9'-0" x 8'-0"	GARAGE DOOR	1
16'-0" x 8'-0"	GARAGE DOOR	1
2'-0" x 8'-0" PAIR	INTERIOR BARN DOOR	1
2'-8" x 6'-8"	INTERIOR BARN DOOR	1
2'-0" x 6'-8"	PANELED MASONITE	4
2'-6" x 6'-8"	PANELED MASONITE	5
2'-8" x 6'-8"	PANELED MASONITE	2
1'-6" x 6'-8" PAIR	PANELED MASONITE	1
2'-0" x 6'-8" PAIR	PANELED MASONITE	2
2'-0" x 6'-8" POCKET	PANELED MASONITE	1
2'-4" x 6'-8" POCKET	PANELED MASONITE	1

WINDOW SCHEDULE		
SIZE	PRODUCT CODE	COUNT
1'-6" x 3'-6"	SINGLE HUNG--VINYL--INSULATED	2
2'-0" x 4'-0"	SINGLE HUNG--VINYL--INSULATED	2
2'-6" x 4'-0"	SINGLE HUNG--VINYL--INSULATED	2
3'-0" x 4'-6"	SINGLE HUNG--VINYL--INSULATED	1
2'-8" x 6'-0" W/ 1'-6" TRANSOM	SINGLE HUNG--VINYL--INSULATED	4
2'-6" x 5'-6"	SINGLE HUNG--VINYL--INSULATED	6
2'-6" x 6'-0"	SINGLE HUNG--VINYL--INSULATED	2
3'-0" x 6'-0"	SINGLE HUNG--VINYL--INSULATED	2
2'-0" x 4'-0" TWIN	SINGLE HUNG--VINYL--INSULATED	1
3'-0" x 5'-0" TWIN	SINGLE HUNG--VINYL--INSULATED	2
3'-0" x 6'-0" TWIN	SINGLE HUNG--VINYL--INSULATED	2



GENERAL NOTES:
 --9'-0" CEILINGS THROUGHOUT EXCEPT WHERE NOTED
 --CASED OPENINGS TO BE 8'-0" HEIGHT WITH FLAT TOP

CONTRACTOR TO CHECK AND VERIFY ALL LEVELS, DATUMS AND DIMENSIONS ON SITE AND SHALL REPORT ANY DISCREPANCIES OR OMISSIONS TO THIS OFFICE PRIOR TO START OF WORK & DURING THE CONSTRUCTION PHASE THIS DRAWING IS TO BE READ AND UNDERSTOOD IN CONJUNCTION WITH STRUCTURAL, MECHANICAL, ELECTRICAL AND / OR ANY OTHER CONSULTANT/S DOCUMENTATION AS MAY BE APPLICABLE TO THE PROJECT PRIOR TO START OF WORK & IT'S DURATION MEASUREMENT SCALING OF THIS DRAWING SHALL ONLY BE PERMITTED IN IT'S DIGITAL FORM

DRAWN BY: B. DRYDEN
 DATE: MARCH 25, 2021

LIVING SPACE 1ST: 1990 SQ. FEET
 LIVING SPACE 2ND: 910 SQ. FEET
 TOTAL LIVING SPACE: 2900 SQ. FEET
 GARAGE: 955 SQ. FEET
 COVERED PORCHES: 560 SQ. FEET
 TOTAL UNDER ROOF: 4415 SQ. FEET

DRYDEN CONTRACTING, INC.
 206 KIRK LN. DOTHAN, AL 36325
 PHONE: 334-726-1654 FAX: 334-699-5139
 DRYDENCONTRACTING@HOTMAIL.COM
CLARK

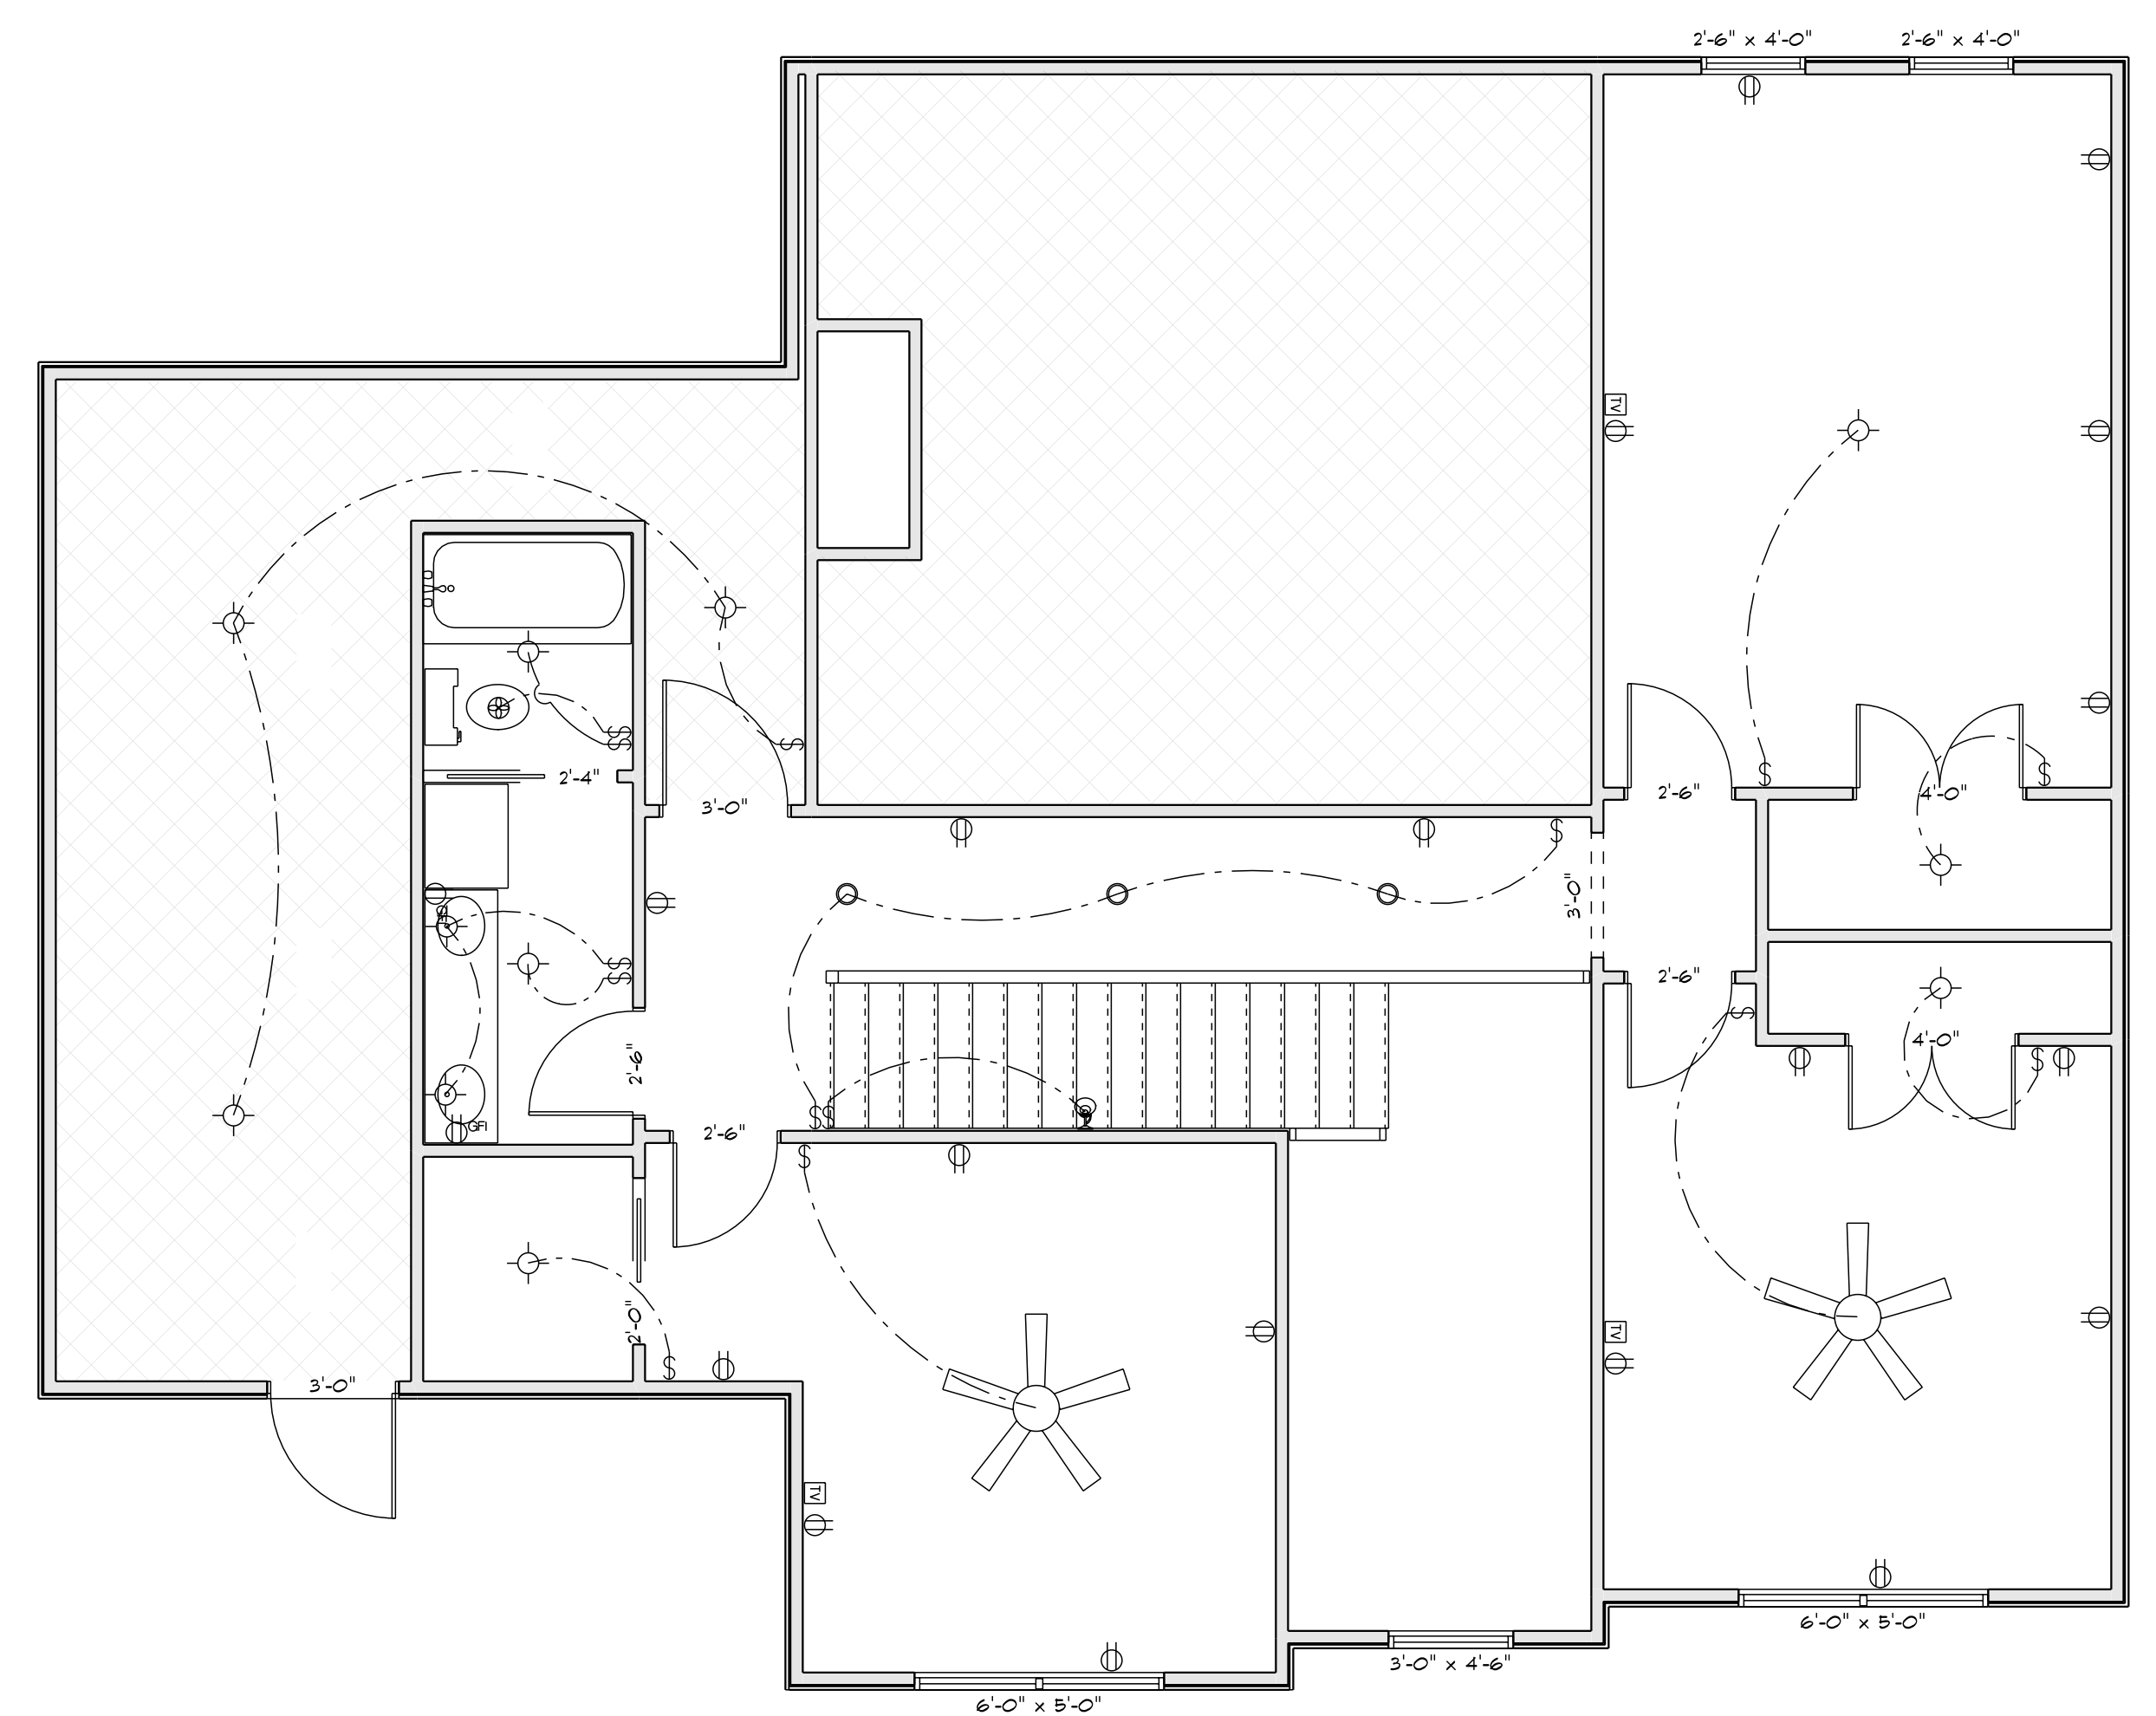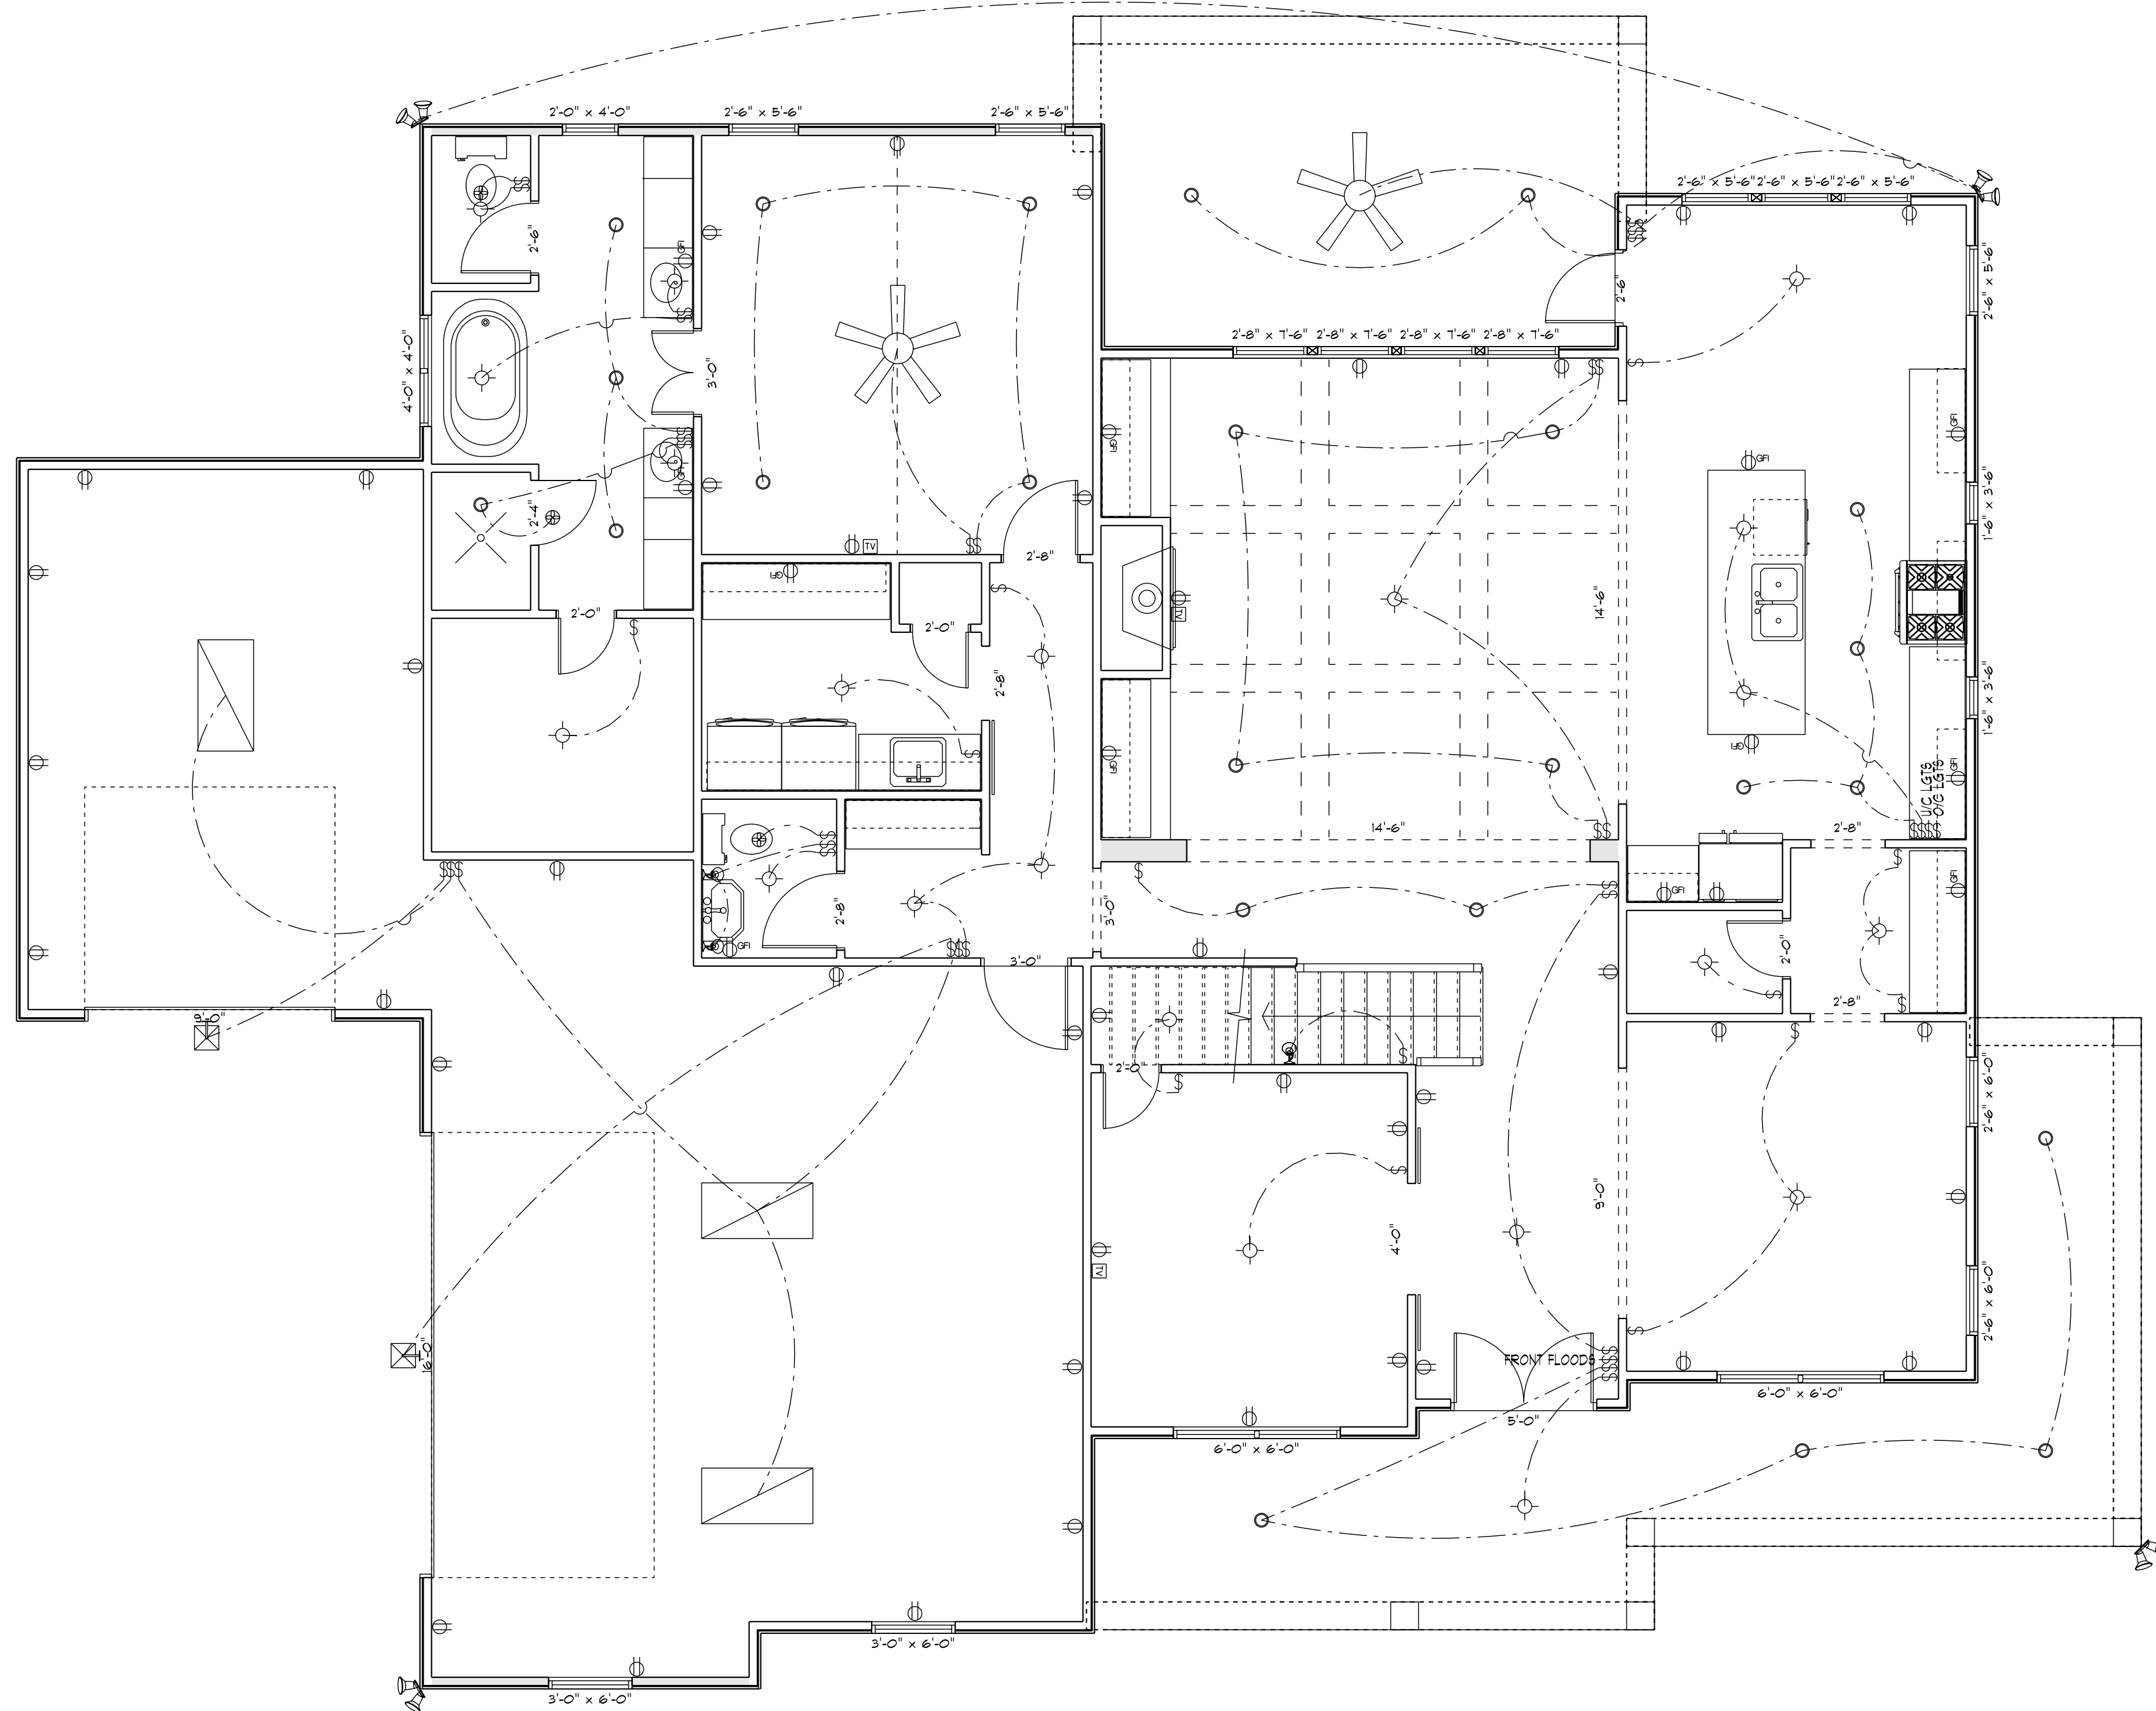

ELECTRICAL LEGEND	
ELECTRICAL	SYMBOL
CEILING FAN W OR W/O LGT KIT & REMOTE CONT.	
6" RECESSED CAN LIGHT	
FLUORESCENT GARAGE CEILING LIGHT	
EXTERIOR WALL MOUNTED LIGHT	
FLOOR LIGHT	
CABLE TV OUTLET	
VENT FAN	
LIGHT	
OUTLET	
GFI OUTLET	
SWITCH	
WALL SCONCE	

ELECTRICAL NOTES:

- OWNER/CONTRACTOR TO VERIFY LOCATIONS OF ALL PHONE, CABLE TV AND COMPUTER OUTLETS
- OWNER/CONTRACTOR TO VERIFY LOCATION OF ALL HOSE BIBBS.
- VENT DRYER TO OUTSIDE.
- HYAC AND WATER HEATER TO BE LOCATED IN ATTIC SPACE ABOVE GARAGE
- PROVIDE LIGHT AND SWITCH IN ATTIC SPACE.
- PROVIDE SMOKE DETECTORS AS REQUIRED BY LOCAL BUILDING CODES.
- PROVIDE DOOR CHIME, ETC. IN APPROPRIATE LOCATIONS.

ELECTRICAL PLANS
SCALE: 1/4" = 1'-0"

CONTRACTOR TO CHECK AND VERIFY ALL LEVELS, DATUMS AND DIMENSIONS ON SITE AND SHALL REPORT ANY DISCREPANCIES OR OMISSIONS TO THIS OFFICE PRIOR TO START OF WORK & DURING THE CONSTRUCTION PHASE THIS DRAWING IS TO BE READ AND UNDERSTOOD IN CONJUNCTION WITH STRUCTURAL, MECHANICAL, ELECTRICAL AND / OR ANY OTHER CONSULTANT/S DOCUMENTATION AS MAY BE APPLICABLE TO THE PROJECT PRIOR TO START OF WORK & IT'S DURATION MEASUREMENT SCALING OF THIS DRAWING SHALL ONLY BE PERMITTED IN IT'S DIGITAL FORM


DRAWN BY: B. DRYDEN
DATE: MARCH 25, 2021

LIVING SPACE 1ST: 1990 SQ. FEET
LIVING SPACE 2ND: 910 SQ. FEET
TOTAL LIVING SPACE: 2900 SQ. FEET
GARAGE: 955 SQ. FEET
COVERED PORCHES: 560 SQ. FEET
TOTAL UNDER ROOF: 4415 SQ. FEET

DRYDEN CONTRACTING, INC.
206 KIRK LN. DOTHAN, AL 36325
PHONE: 334-726-1654 FAX: 334-699-5139
DRYDENCONTRACTING@HOTMAIL.COM
CLARK



FRONT ELEVATION
SCALE: 1/4" = 1'-0"

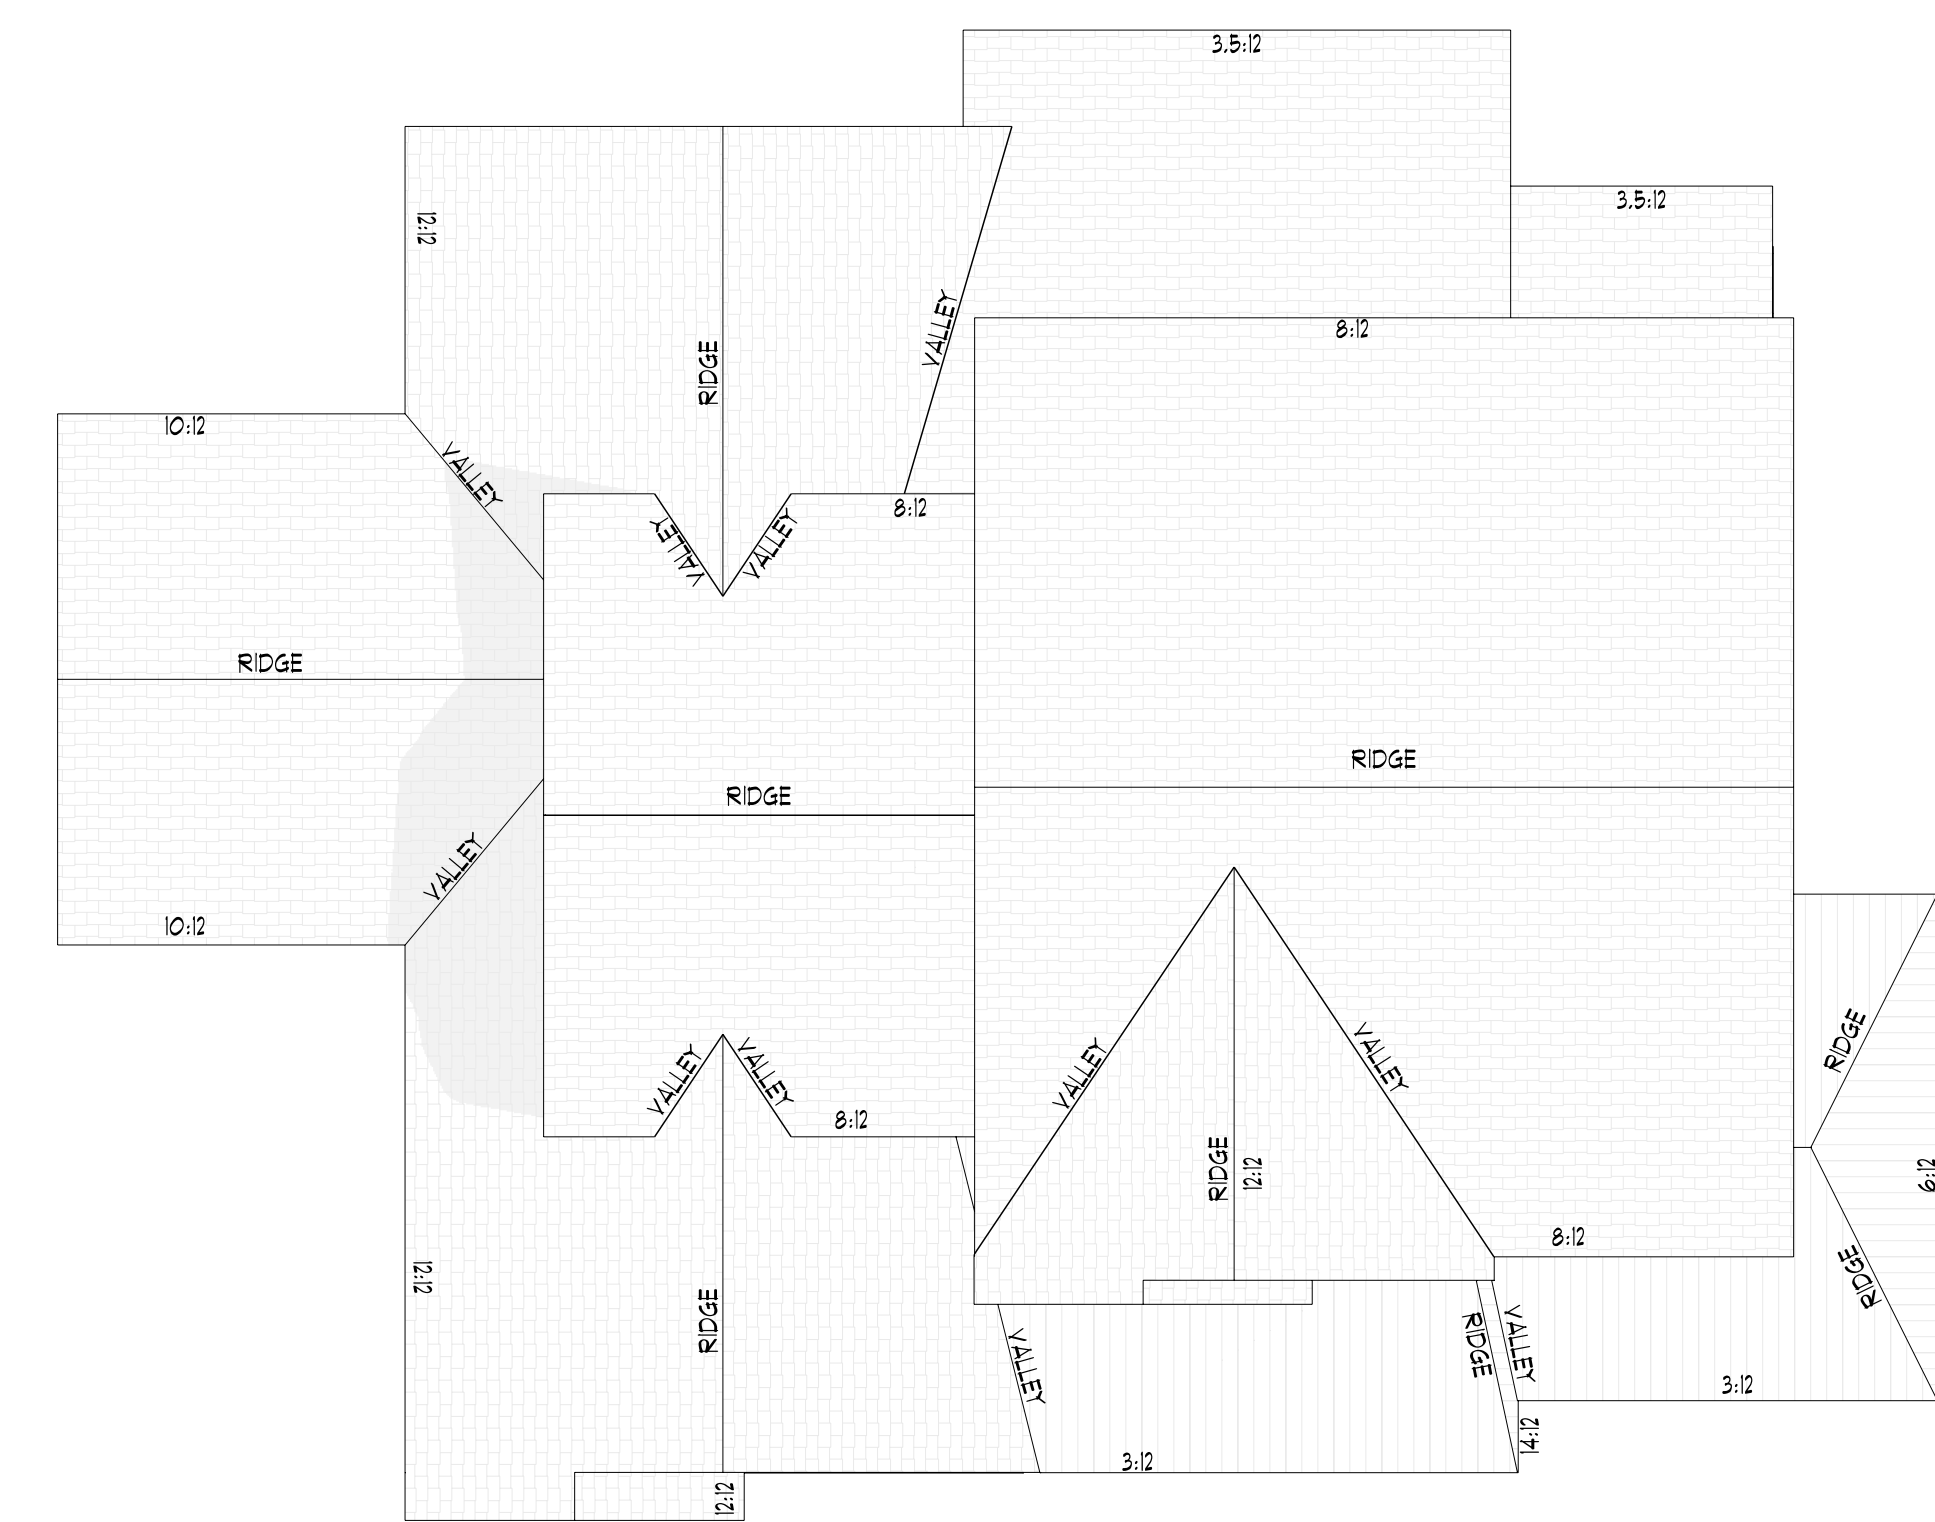

TOP ELEVATION
SCALE: 1/8" = 1'-0"



REAR ELEVATION
SCALE: 1/4" = 1'-0"


ELEVATION NOTES:
 --12" OVERHANGS
 --"ENERGY" STYLE TRUSS SYSTEM
 --MAIN FLOOR WINDOWS SET AT 1'-6" HEIGHT EXCEPT FAMILY ROOM WHICH ARE AT 8'-6"
 --2ND FLOOR WINDOWS SET AT 6'-8" HEIGHT
 --FINAL GRADE TO BE DETERMINED BY CONTRACTOR AND OWNER. DRAWINGS FOR REFERENCE ONLY.

CONTRACTOR TO CHECK AND VERIFY ALL LEVELS, DATUMS AND DIMENSIONS ON SITE AND SHALL REPORT ANY DISCREPANCIES OR OMISSIONS TO THIS OFFICE PRIOR TO START OF WORK & DURING THE CONSTRUCTION PHASE THIS DRAWING IS TO BE READ AND UNDERSTOOD IN CONJUNCTION WITH STRUCTURAL, MECHANICAL, ELECTRICAL AND / OR ANY OTHER CONSULTANT/S DOCUMENTATION AS MAY BE APPLICABLE TO THE PROJECT PRIOR TO START OF WORK & IT'S DURATION MEASUREMENT SCALING OF THIS DRAWING SHALL ONLY BE PERMITTED IN IT'S DIGITAL FORM


DRAWN BY: B. DRYDEN
 DATE: MARCH 25, 2021

LIVING SPACE 1ST: 1990 SQ. FEET
 LIVING SPACE 2ND: 910 SQ. FEET
 TOTAL LIVING SPACE: 2900 SQ. FEET
 GARAGE: 955 SQ. FEET
 COVERED PORCHES: 560 SQ. FEET
 TOTAL UNDER ROOF: 4415 SQ. FEET

DRYDEN CONTRACTING, INC.
 206 KIRK LN. DOTHAN, AL 36325
 PHONE: 334-726-1654 FAX: 334-699-5139
 DRYDENCONTRACTING@HOTMAIL.COM
CLARK

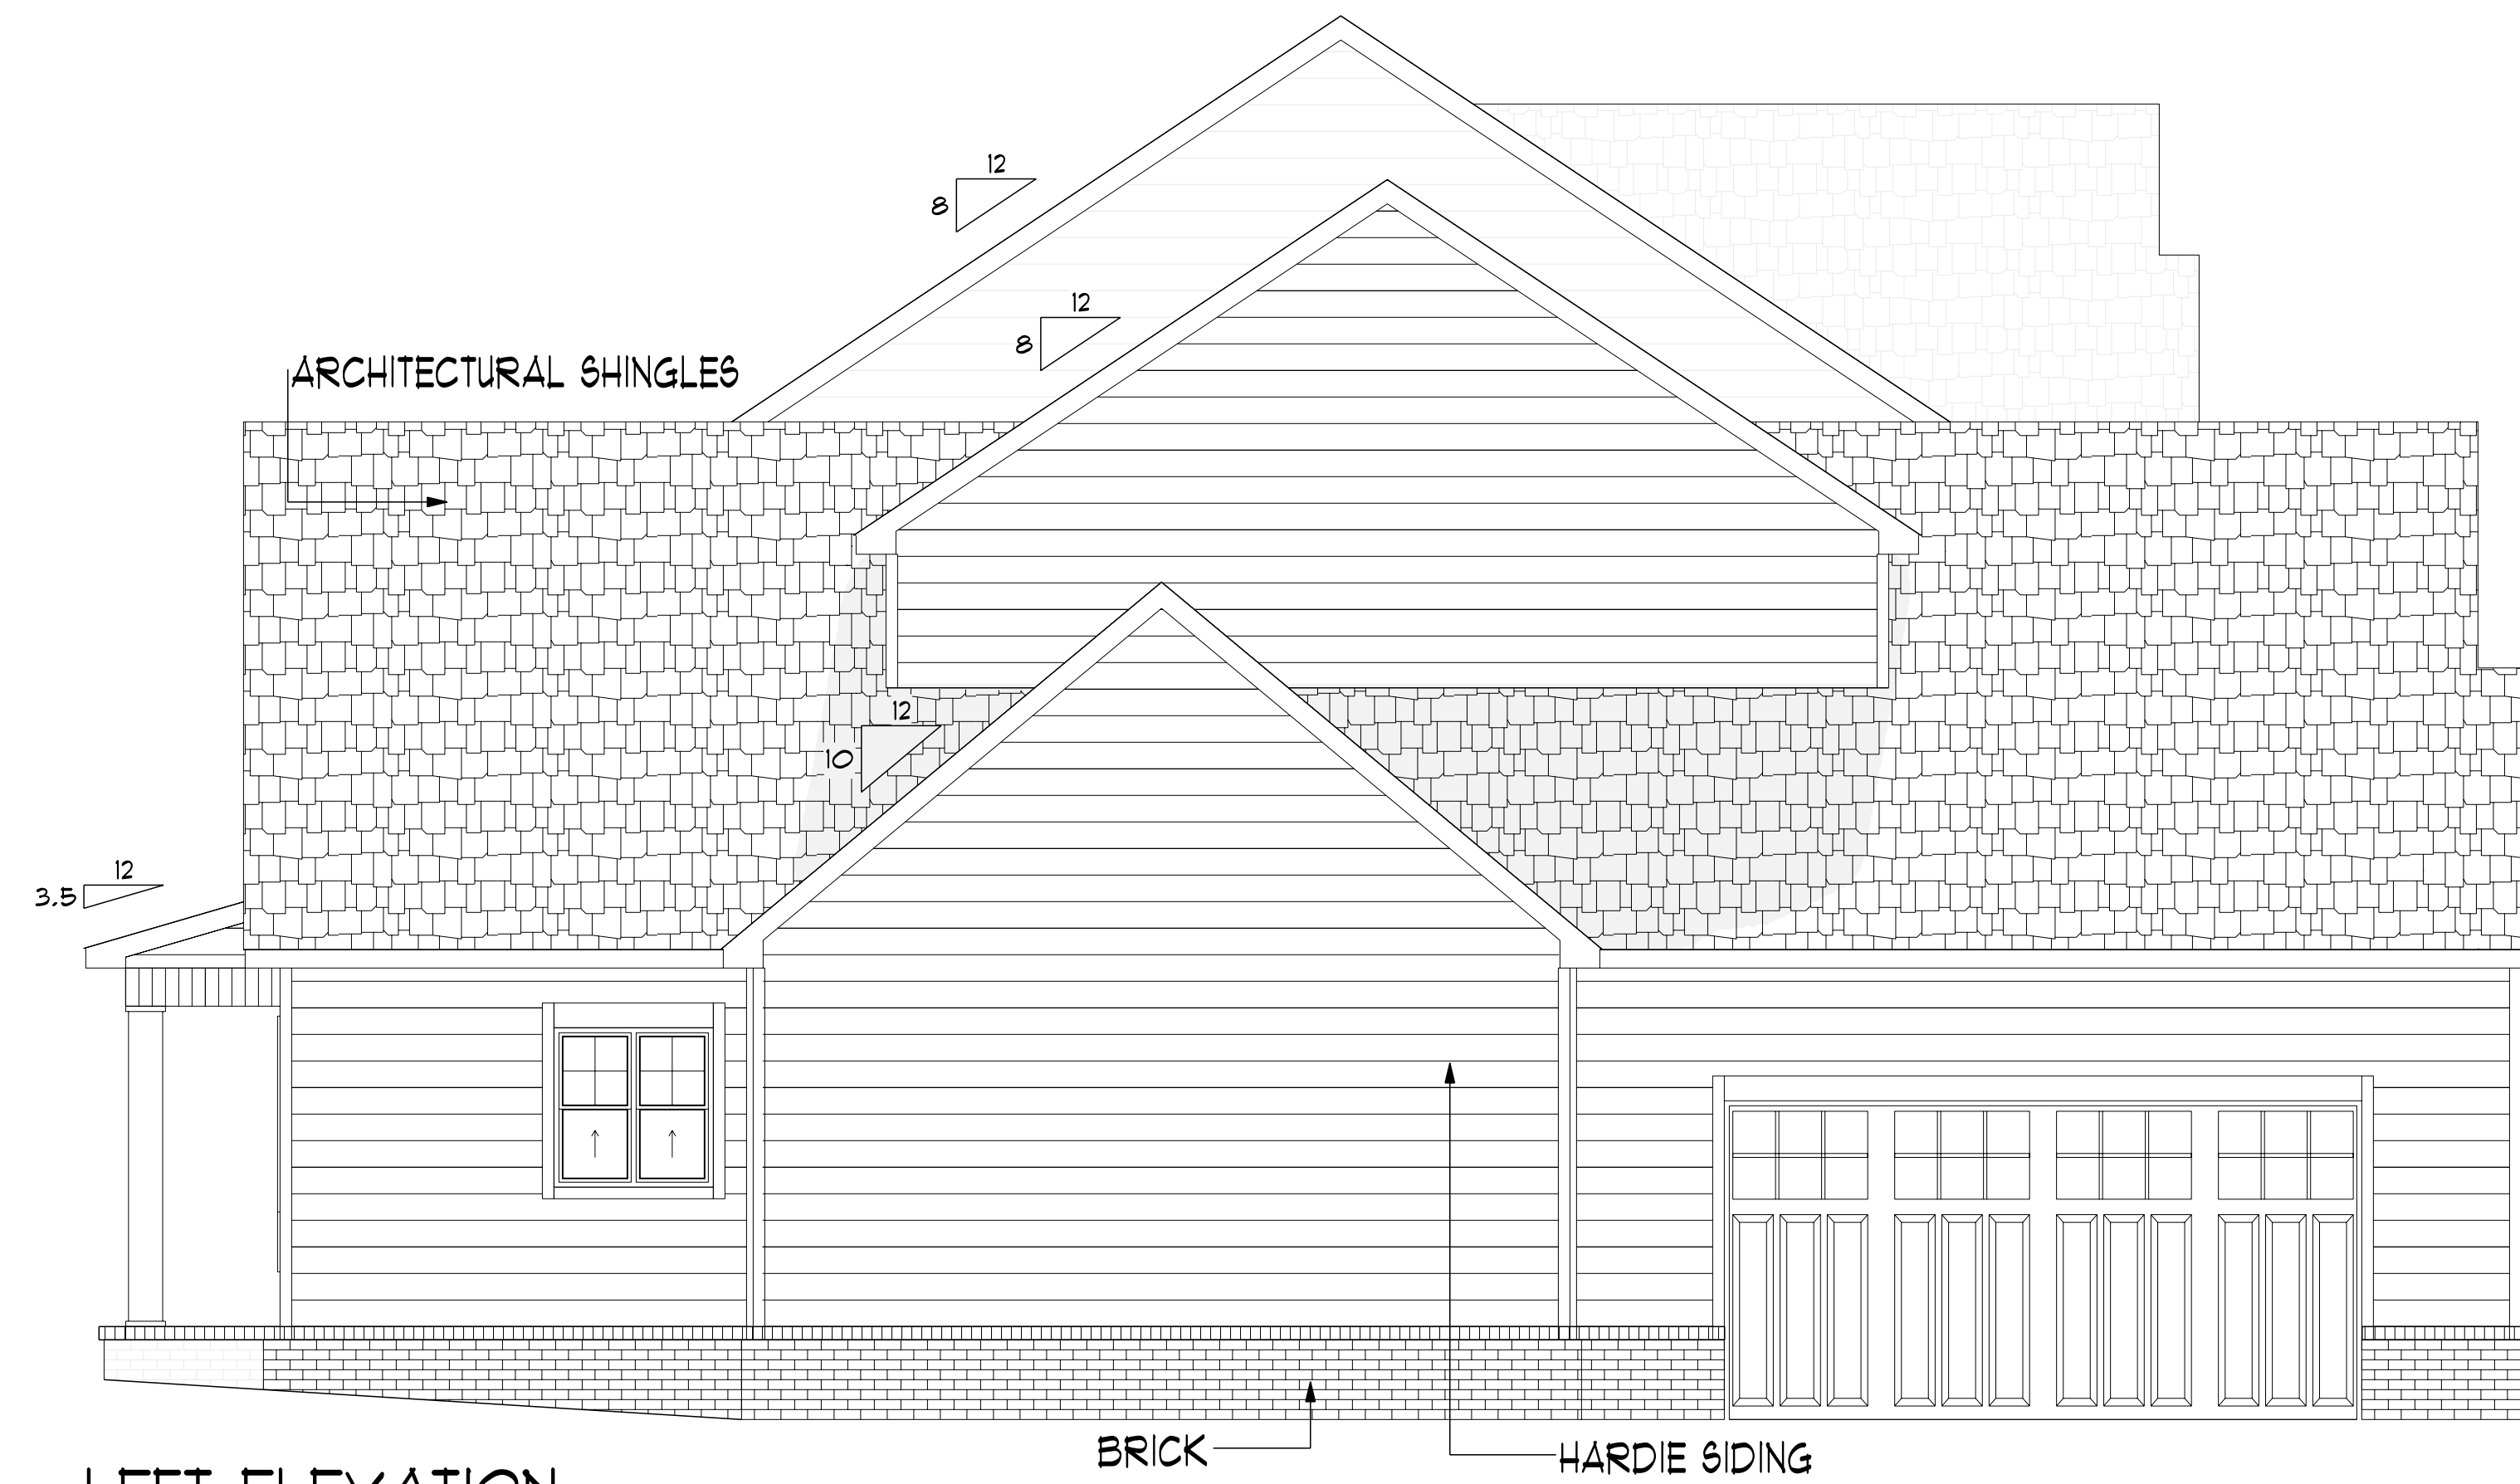

LEFT ELEVATION
SCALE: 1/4" = 1'-0"

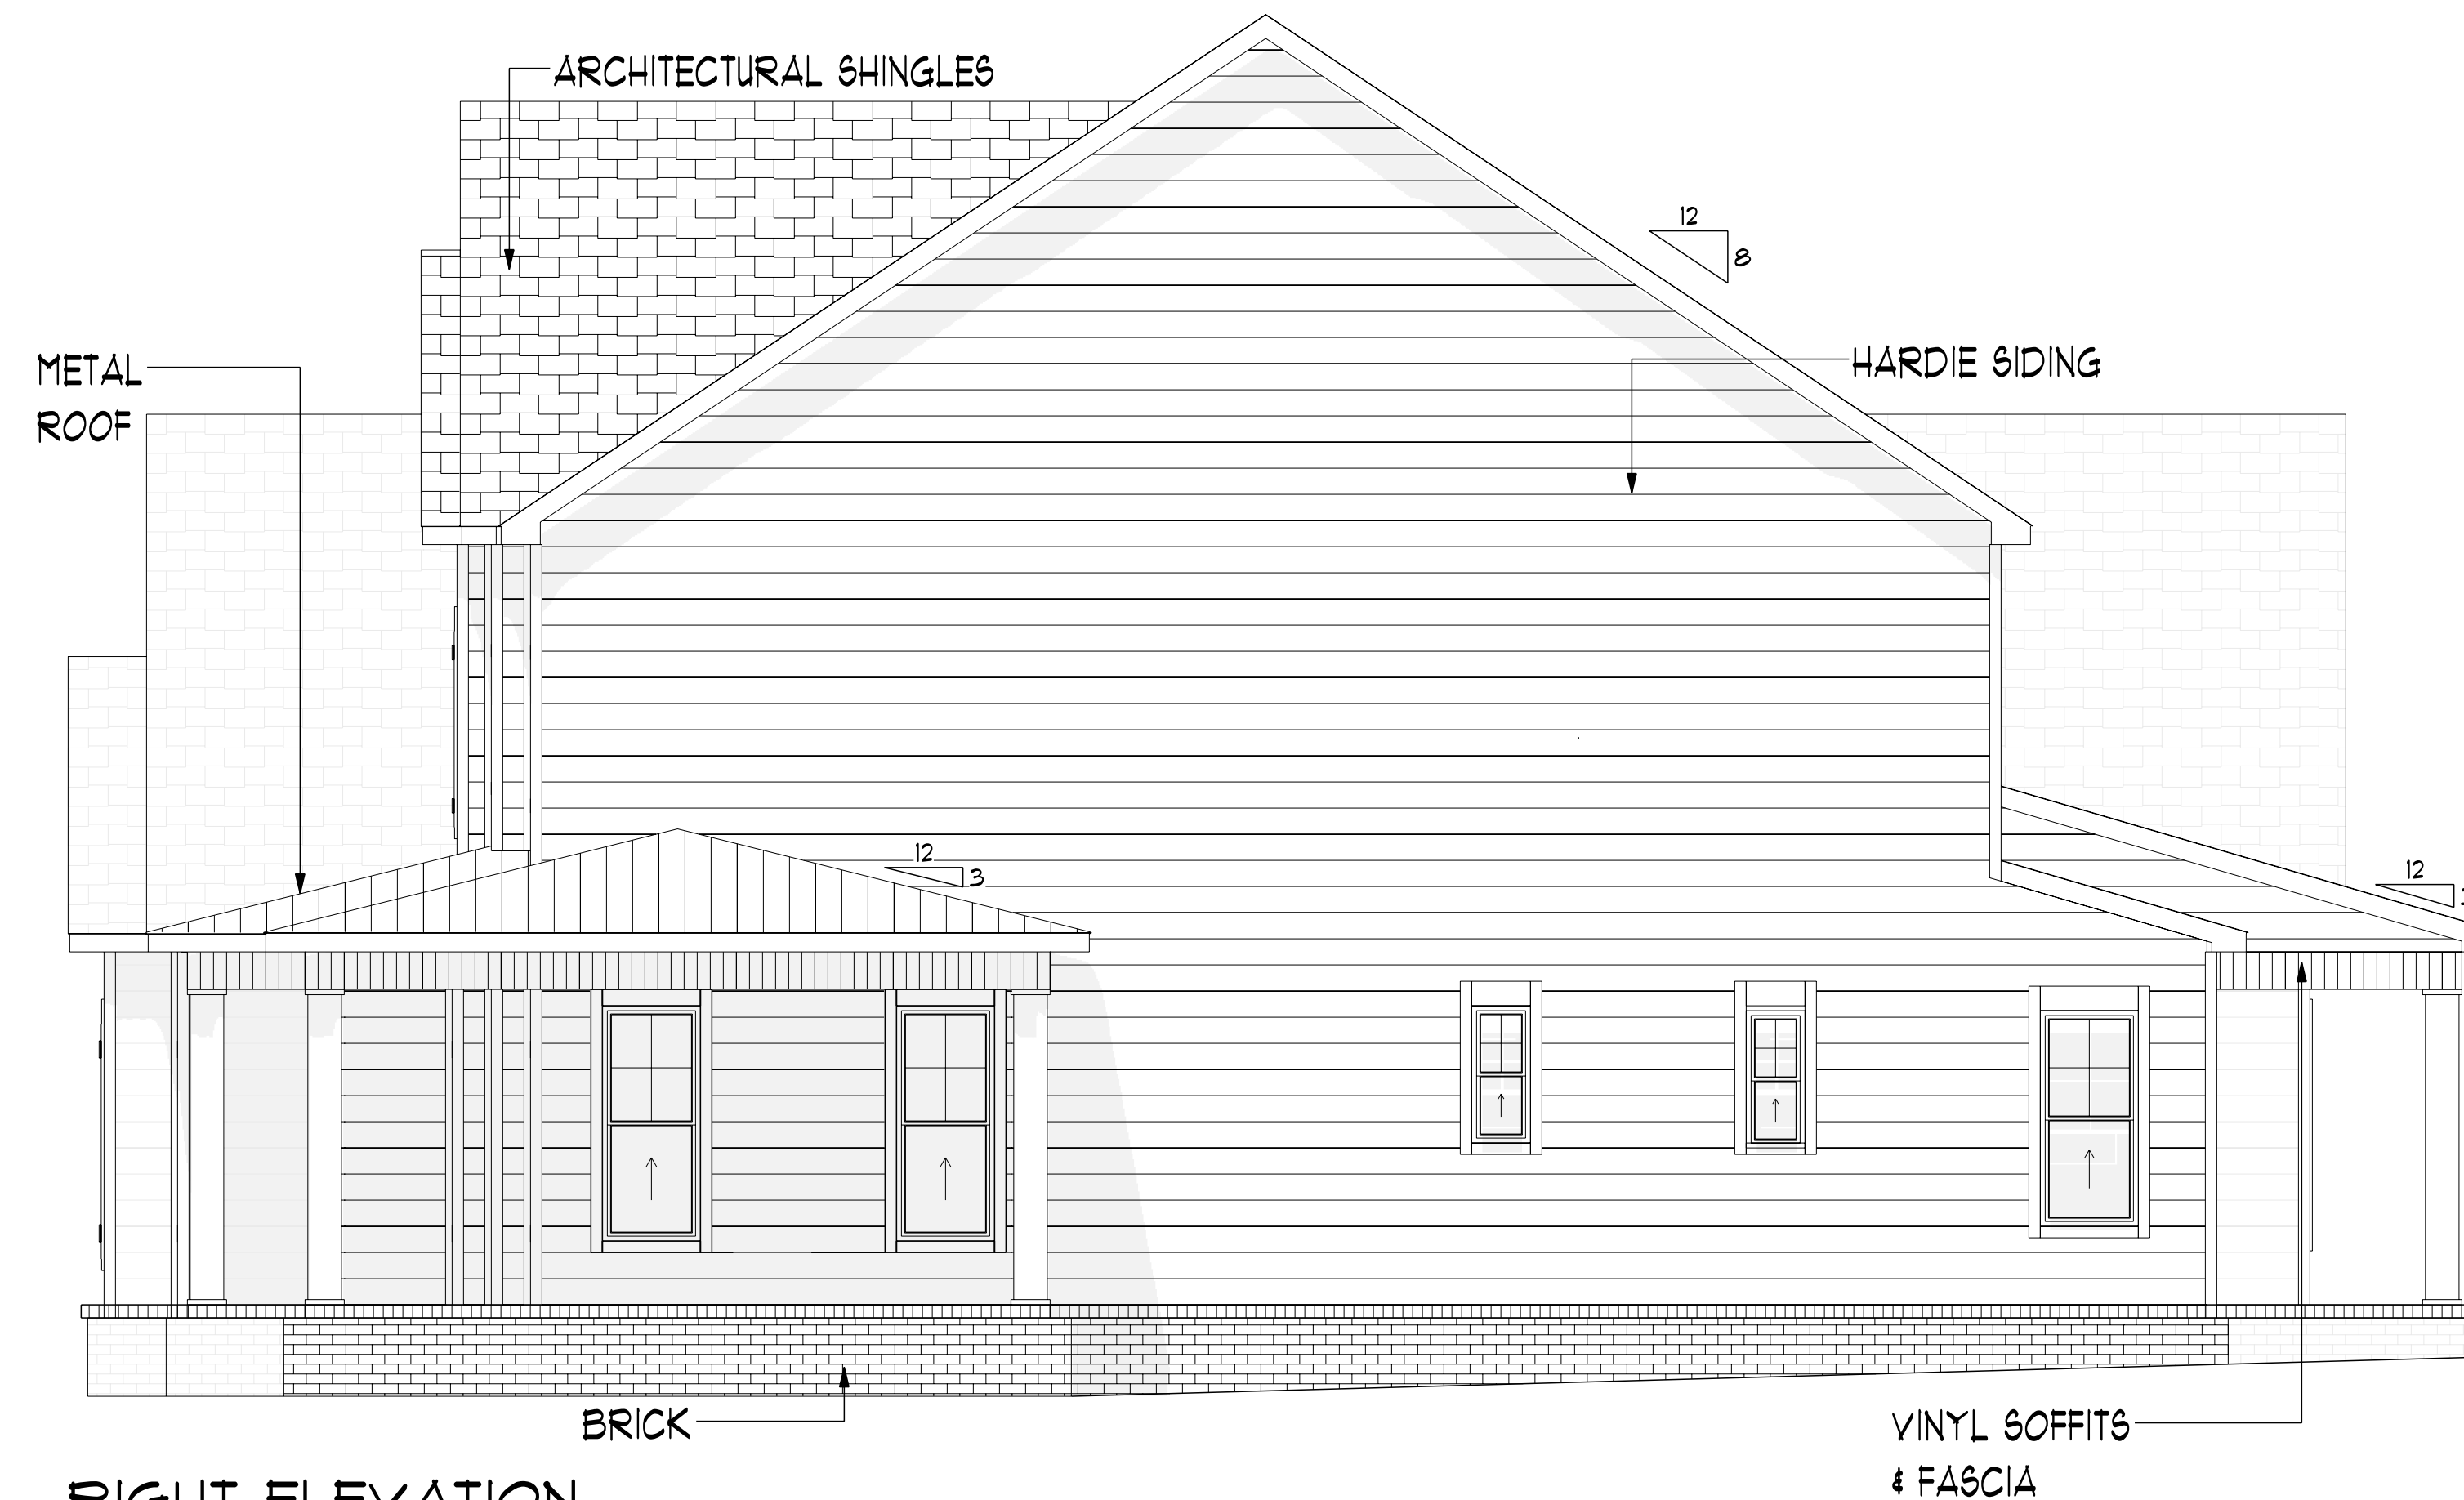

RIGHT ELEVATION
SCALE: 1/4" = 1'-0"

ELEVATION NOTES:
 --12" OVERHANGS
 --"ENERGY" STYLE TRUSS SYSTEM
 --MAIN FLOOR WINDOWS SET AT 1'-6" HEIGHT EXCEPT FAMILY ROOM WHICH ARE AT 8'-6"
 --2ND FLOOR WINDOWS SET AT 6'-8" HEIGHT
 --FINAL GRADE TO BE DETERMINED BY CONTRACTOR AND OWNER. DRAWINGS FOR REFERENCE ONLY.

CONTRACTOR TO CHECK AND VERIFY ALL LEVELS, DATUMS AND DIMENSIONS ON SITE AND SHALL REPORT ANY DISCREPANCIES OR OMISSIONS TO THIS OFFICE PRIOR TO START OF WORK & DURING THE CONSTRUCTION PHASE THIS DRAWING IS TO BE READ AND UNDERSTOOD IN CONJUNCTION WITH STRUCTURAL, MECHANICAL, ELECTRICAL AND / OR ANY OTHER CONSULTANT/S DOCUMENTATION AS MAY BE APPLICABLE TO THE PROJECT PRIOR TO START OF WORK & IT'S DURATION MEASUREMENT SCALING OF THIS DRAWING SHALL ONLY BE PERMITTED IN IT'S DIGITAL FORM

DRAWN BY: B. DRYDEN

DATE:

MARCH 25, 2021

LIVING SPACE 1ST: 1990 SQ. FEET
 LIVING SPACE 2ND: 910 SQ. FEET
 TOTAL LIVING SPACE: 2900 SQ. FEET
 GARAGE: 955 SQ. FEET
 COVERED PORCHES: 560 SQ. FEET
 TOTAL UNDER ROOF: 4415 SQ. FEET

DRYDEN CONTRACTING, INC.
 206 KIRK LN. DOTHAN, AL 36325
 PHONE: 334-726-1654 FAX: 334-699-5139
 DRYDENCONTRACTING@HOTMAIL.COM

CLARK