


FLOOR PLAN
SCALE 1/4" = 1'-0"

MARK	SIZE	TYPE	REMARKS
A	(2) 3'-0" x 5'-0"	SINGLE HUNG	VINYL INSUL
B	3'-0" x 5'-0"	"	"
C	(2) 2'-8" x 8'-0"	"	"
D	(2) 2'-8" x 8'-0"	"	"
E	3'-0" x 3'-0"	"	"
F	4'-0" x 4'-0"	FIXED DISCURE GLASS	"

MARK	SIZE	TYPE	REMARKS
◇	3'-0" x 6'-8" x 1'-3/4"	3/4 LITE W/ SIDELITES	EXTERIOR METAL INSUL
◇	3'-0" x 6'-8" x 1'-3/4"	3/4 LITE	"
◇	3'-0" x 6'-8" x 1'-3/4"	SIX PANEL	"
◇	3'-0" x 6'-8" x 1'-3/8"	SIX PANEL	INTERIOR MASONRY
◇	2'-8" x 6'-8" x 1'-3/8"	"	"
◇	2'-8" x 6'-8" x 1'-3/8"	"	"
◇	2'-8" x 6'-8" x 1'-3/8"	"	"
◇	1'-6" x 6'-8" x 1'-3/8"	THREE PANEL	"
◇	2'-4" x 6'-8" x 1'-3/8"	SIX PANEL POCKET	"
◇	18'-0" x 7'-0"	OVERHEAD GARAGE	STEEL

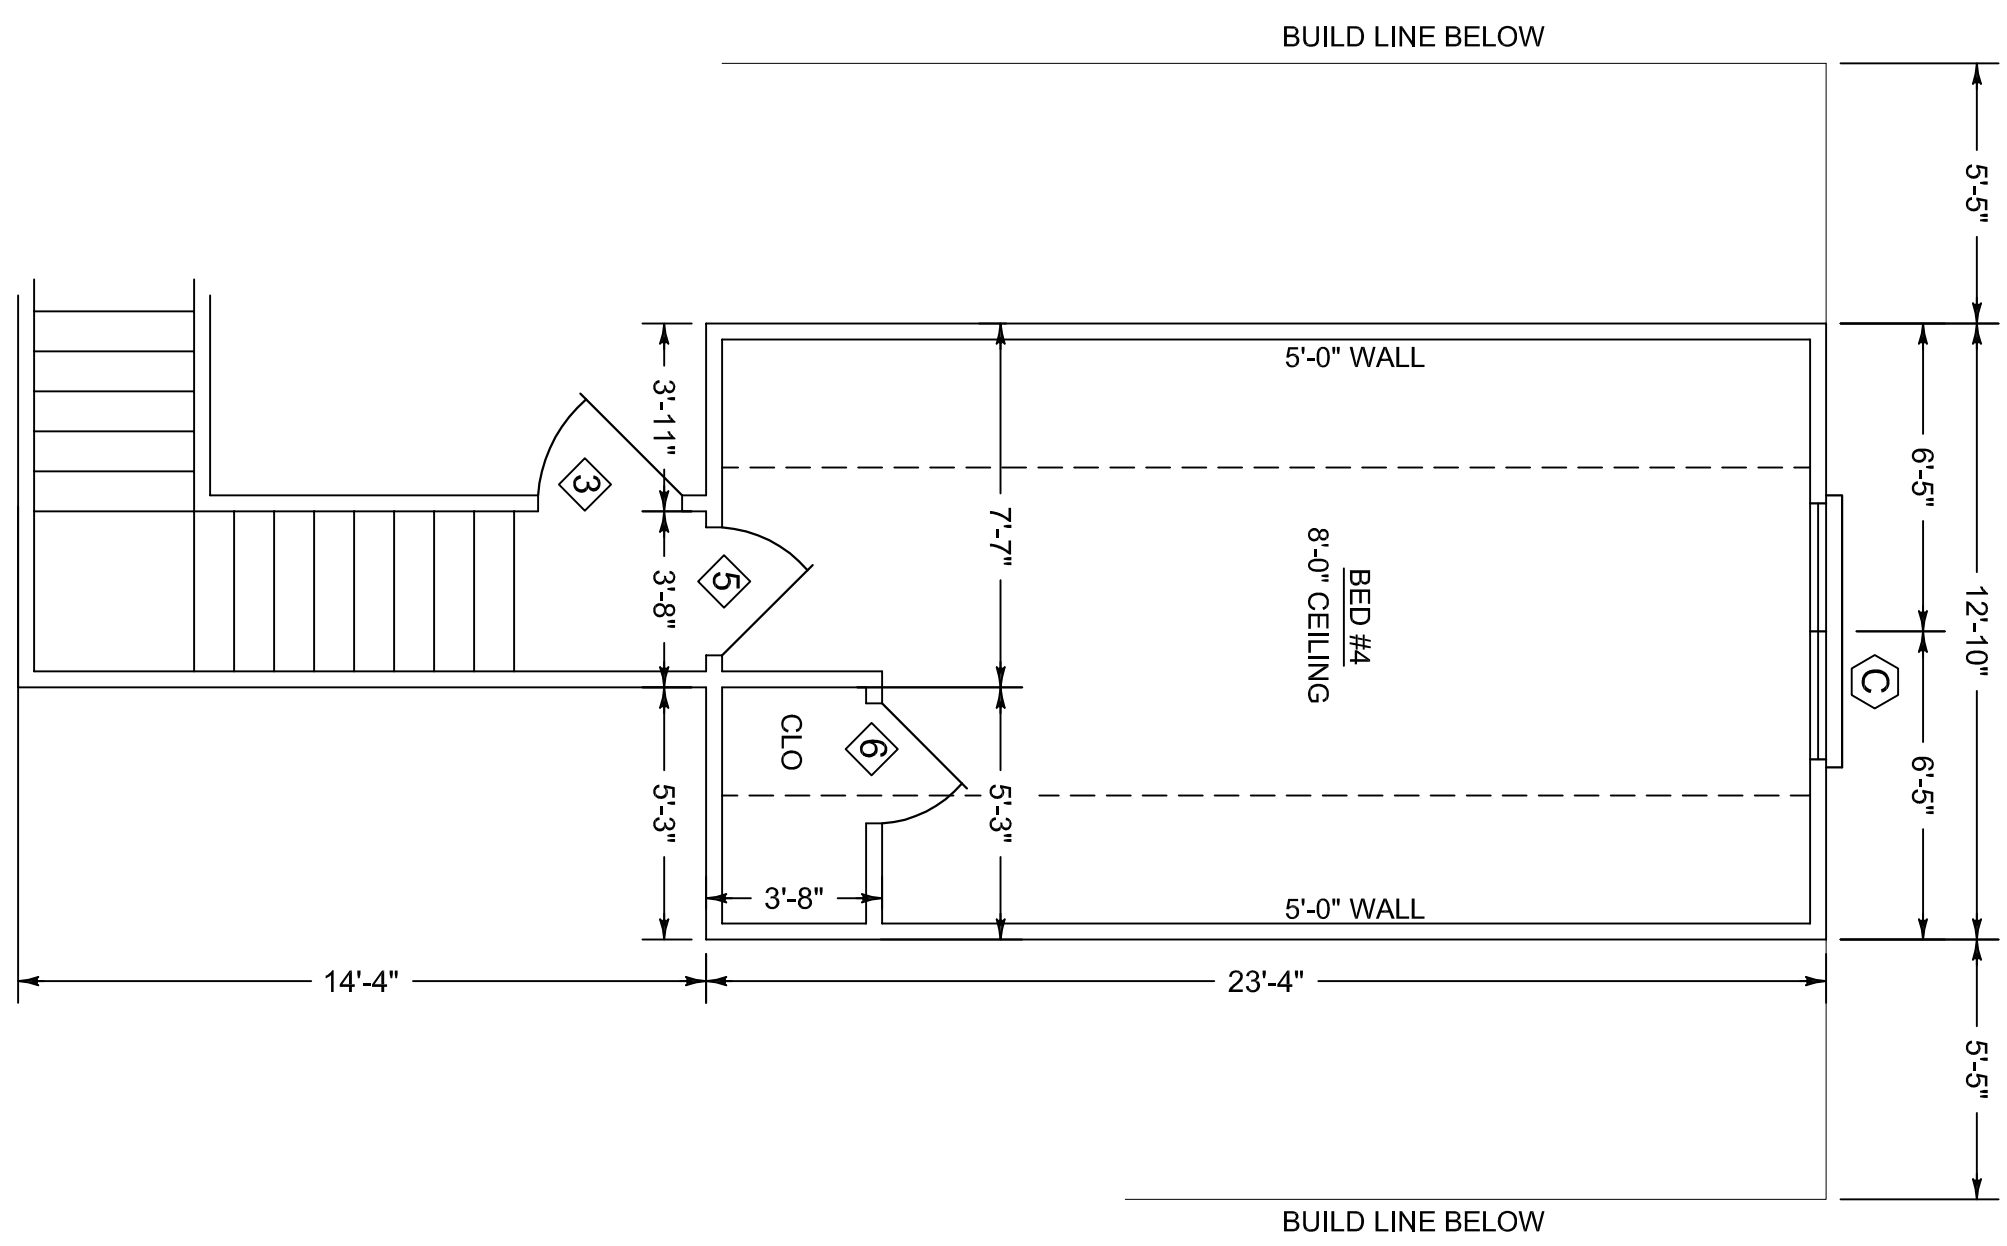

NOTE: 1. 9'-0" CEILING HEIGHT UNLESS OTHERWISE NOTED

NOTE: BUILDER AND OWNER TO VERIFY DIMENSIONS, NOTES AND ALL CONDITIONS OF PLANS PRIOR TO CONSTRUCTION. PLAN SERVICE IS NOT RESPONSIBLE FOR ERRORS OR OMISSIONS.

SQUARE FOOTAGE
 MAIN FLOOR: 2391
 BONUS ROOM: 315
 TOTAL HEATED: 2396
 GARAGE: 544
 PORCHES: 516
 GRAND TOTAL: 3456

Claire's Home Designs 5775 Montgomery Hwy. Ste. 2 791-1327	November 2020 Plan no. 2033-CT	Heated sq. ft: 2396 Unheated sq. ft: 1060
A new home for: The Taylor Family		