


NOTE:
 1. 9'-0" CEILING HEIGHT
 UNLESS OTHERWISE NOTED

NOTE:
 BUILDER AND OWNER TO VERIFY
 DIMENSIONS, NOTES AND ALL CONDITIONS
 OF PLANS PRIOR TO CONSTRUCTION.
 PLAN SERVICE IS NOT RESPONSIBLE
 FOR ERRORS OR OMISSIONS.

DOOR SCHEDULE			
MARK	SIZE	TYPE	REMARKS
①	3'-0" x 6'-5" x 1'-3/4"	TALLITE W/ SILENTS & ARCHED TRANSOM	EXTERIOR FIBERGLASS INFL.
②	3'-0" x 6'-5" x 1'-3/4"	FULL LITE
③	3'-0" x 6'-5" x 1'-3/4"	SIX PANEL
④	3'-0" x 6'-5" x 1'-3/8"	SIX PANEL	INTERIOR MASONITE
⑤	2'-5" x 6'-5" x 1'-3/8"
⑥	2'-5" x 6'-5" x 1'-3/8"
⑦	2'-4" x 6'-5" x 1'-3/8"
⑧	2'-4" x 6'-5" x 1'-3/8"
⑨	1'-5" x 6'-5" x 1'-3/8"	THREE PANEL
⑩	2'-5" x 6'-5" x 1'-3/8"	BARN DOOR
⑪	2'-0" x 6'-5" x 1'-3/8"	6 PANEL / POCKET
⑫	6'-0" x 7'-0"	OVERHEAD GARAGE	STEEL

WINDOW SCHEDULE			
MARK	SIZE	TYPE	REMARKS
A	(2) 3'-0" x 6'-0"	SINGLE HUNG	VINYL INSUL.
B	3'-0" x 6'-0"
C	3'-0" x 3'-0"
D	3'-0" x 1'-0"	FIXED
E	6'-0" x 7'-0"	ARCHED TRANSOM

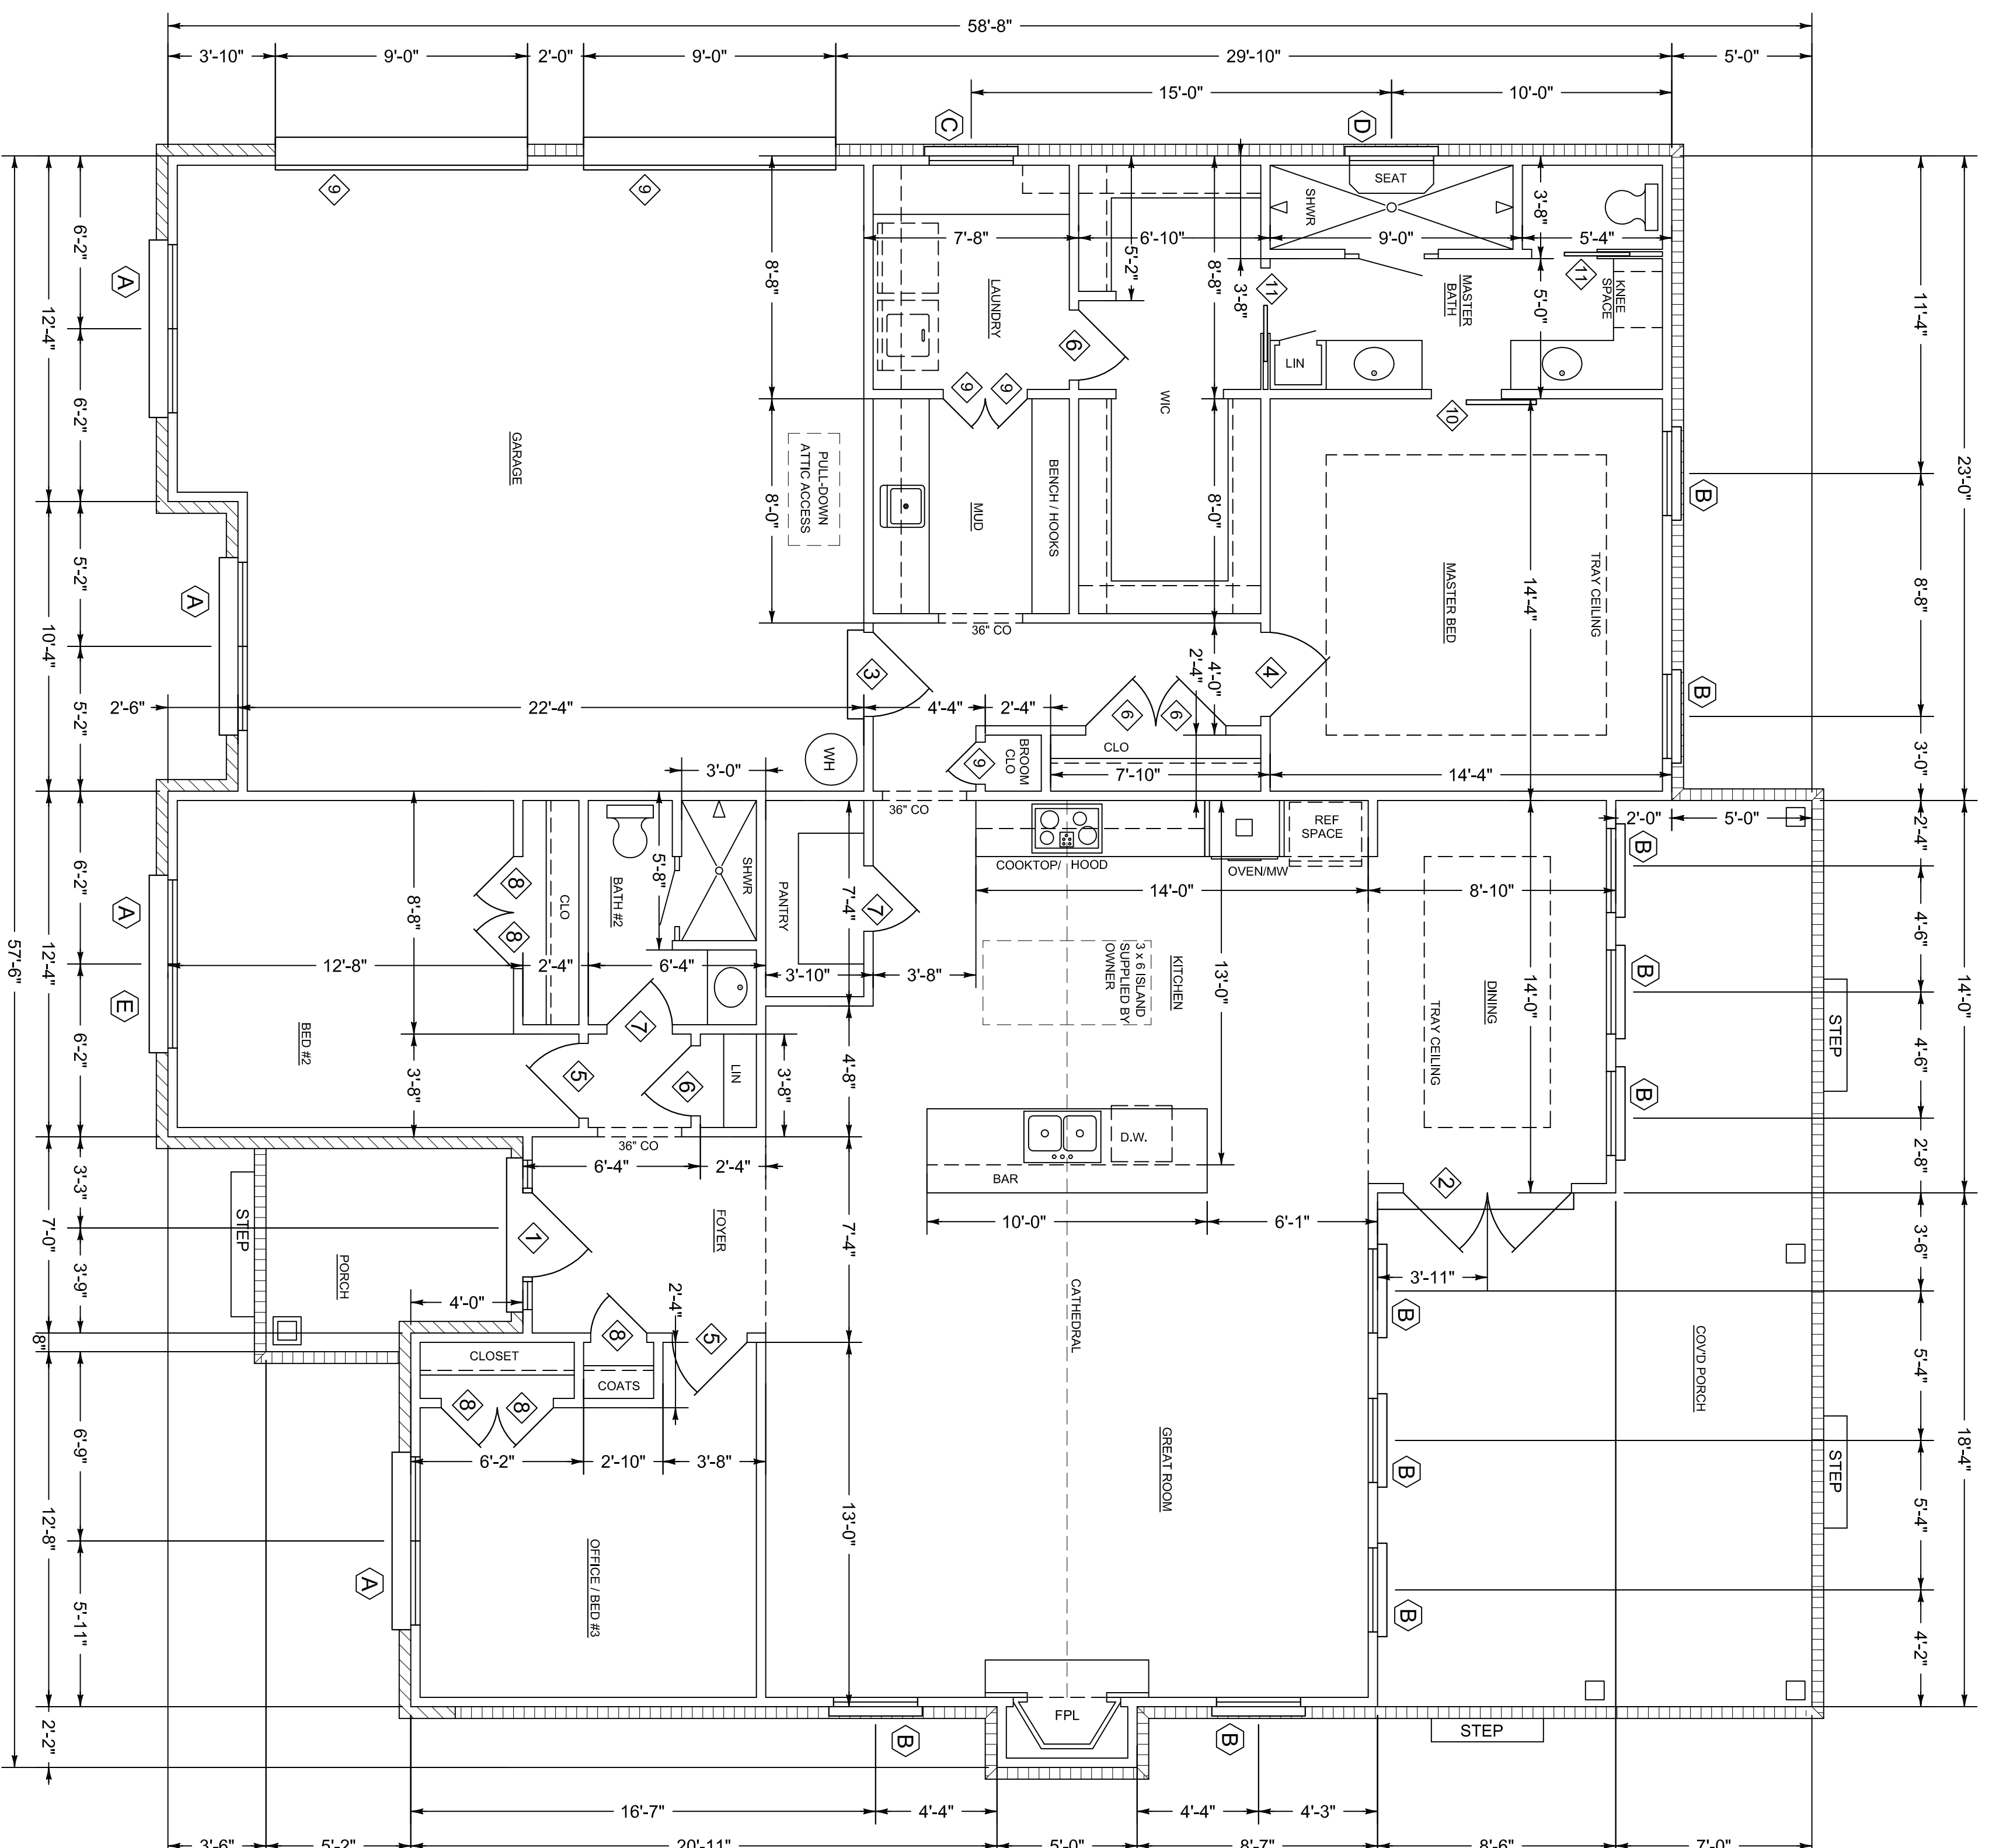

SQUARE FOOTAGE
 MAIN FLOOR 2971
 GARAGE 527
 PORCHES 441
 TOTAL 3939

FLOOR PLAN
 SCALE 1/4" = 1'-0"

Claire's Home Designs 5775 Montgomery Hwy. 791-1327	March 2019	Heated sq. ft: 1993
	Plan no. 1903-JRD	Unheated sq. ft: 978
A new home for: The DeCapua Family		