

A NEW RESIDENCE FOR JACOB ELDRIDGE COUNTY RD 134 HEADLAND, ALABAMA


design group
residential designs

137 north st. andrews street dothan, alabama 36303

ph: 334.699.2333 www.donofro.com


INDEX TO DRAWINGS

SERIES	SHEET	DESCRIPTION
01	CX1	COVER SHEET, INDEX TO DRAWINGS & FOUNDATION PLAN
02	A1	FLOOR PLAN, INTERIORS & SCHEDULES
03	A2	EXTERIOR ELEVATIONS
04	A3	EXTERIOR ELEVATIONS
05	M1	MECHANICAL PLAN
06	E1	ELECTRICAL PLAN

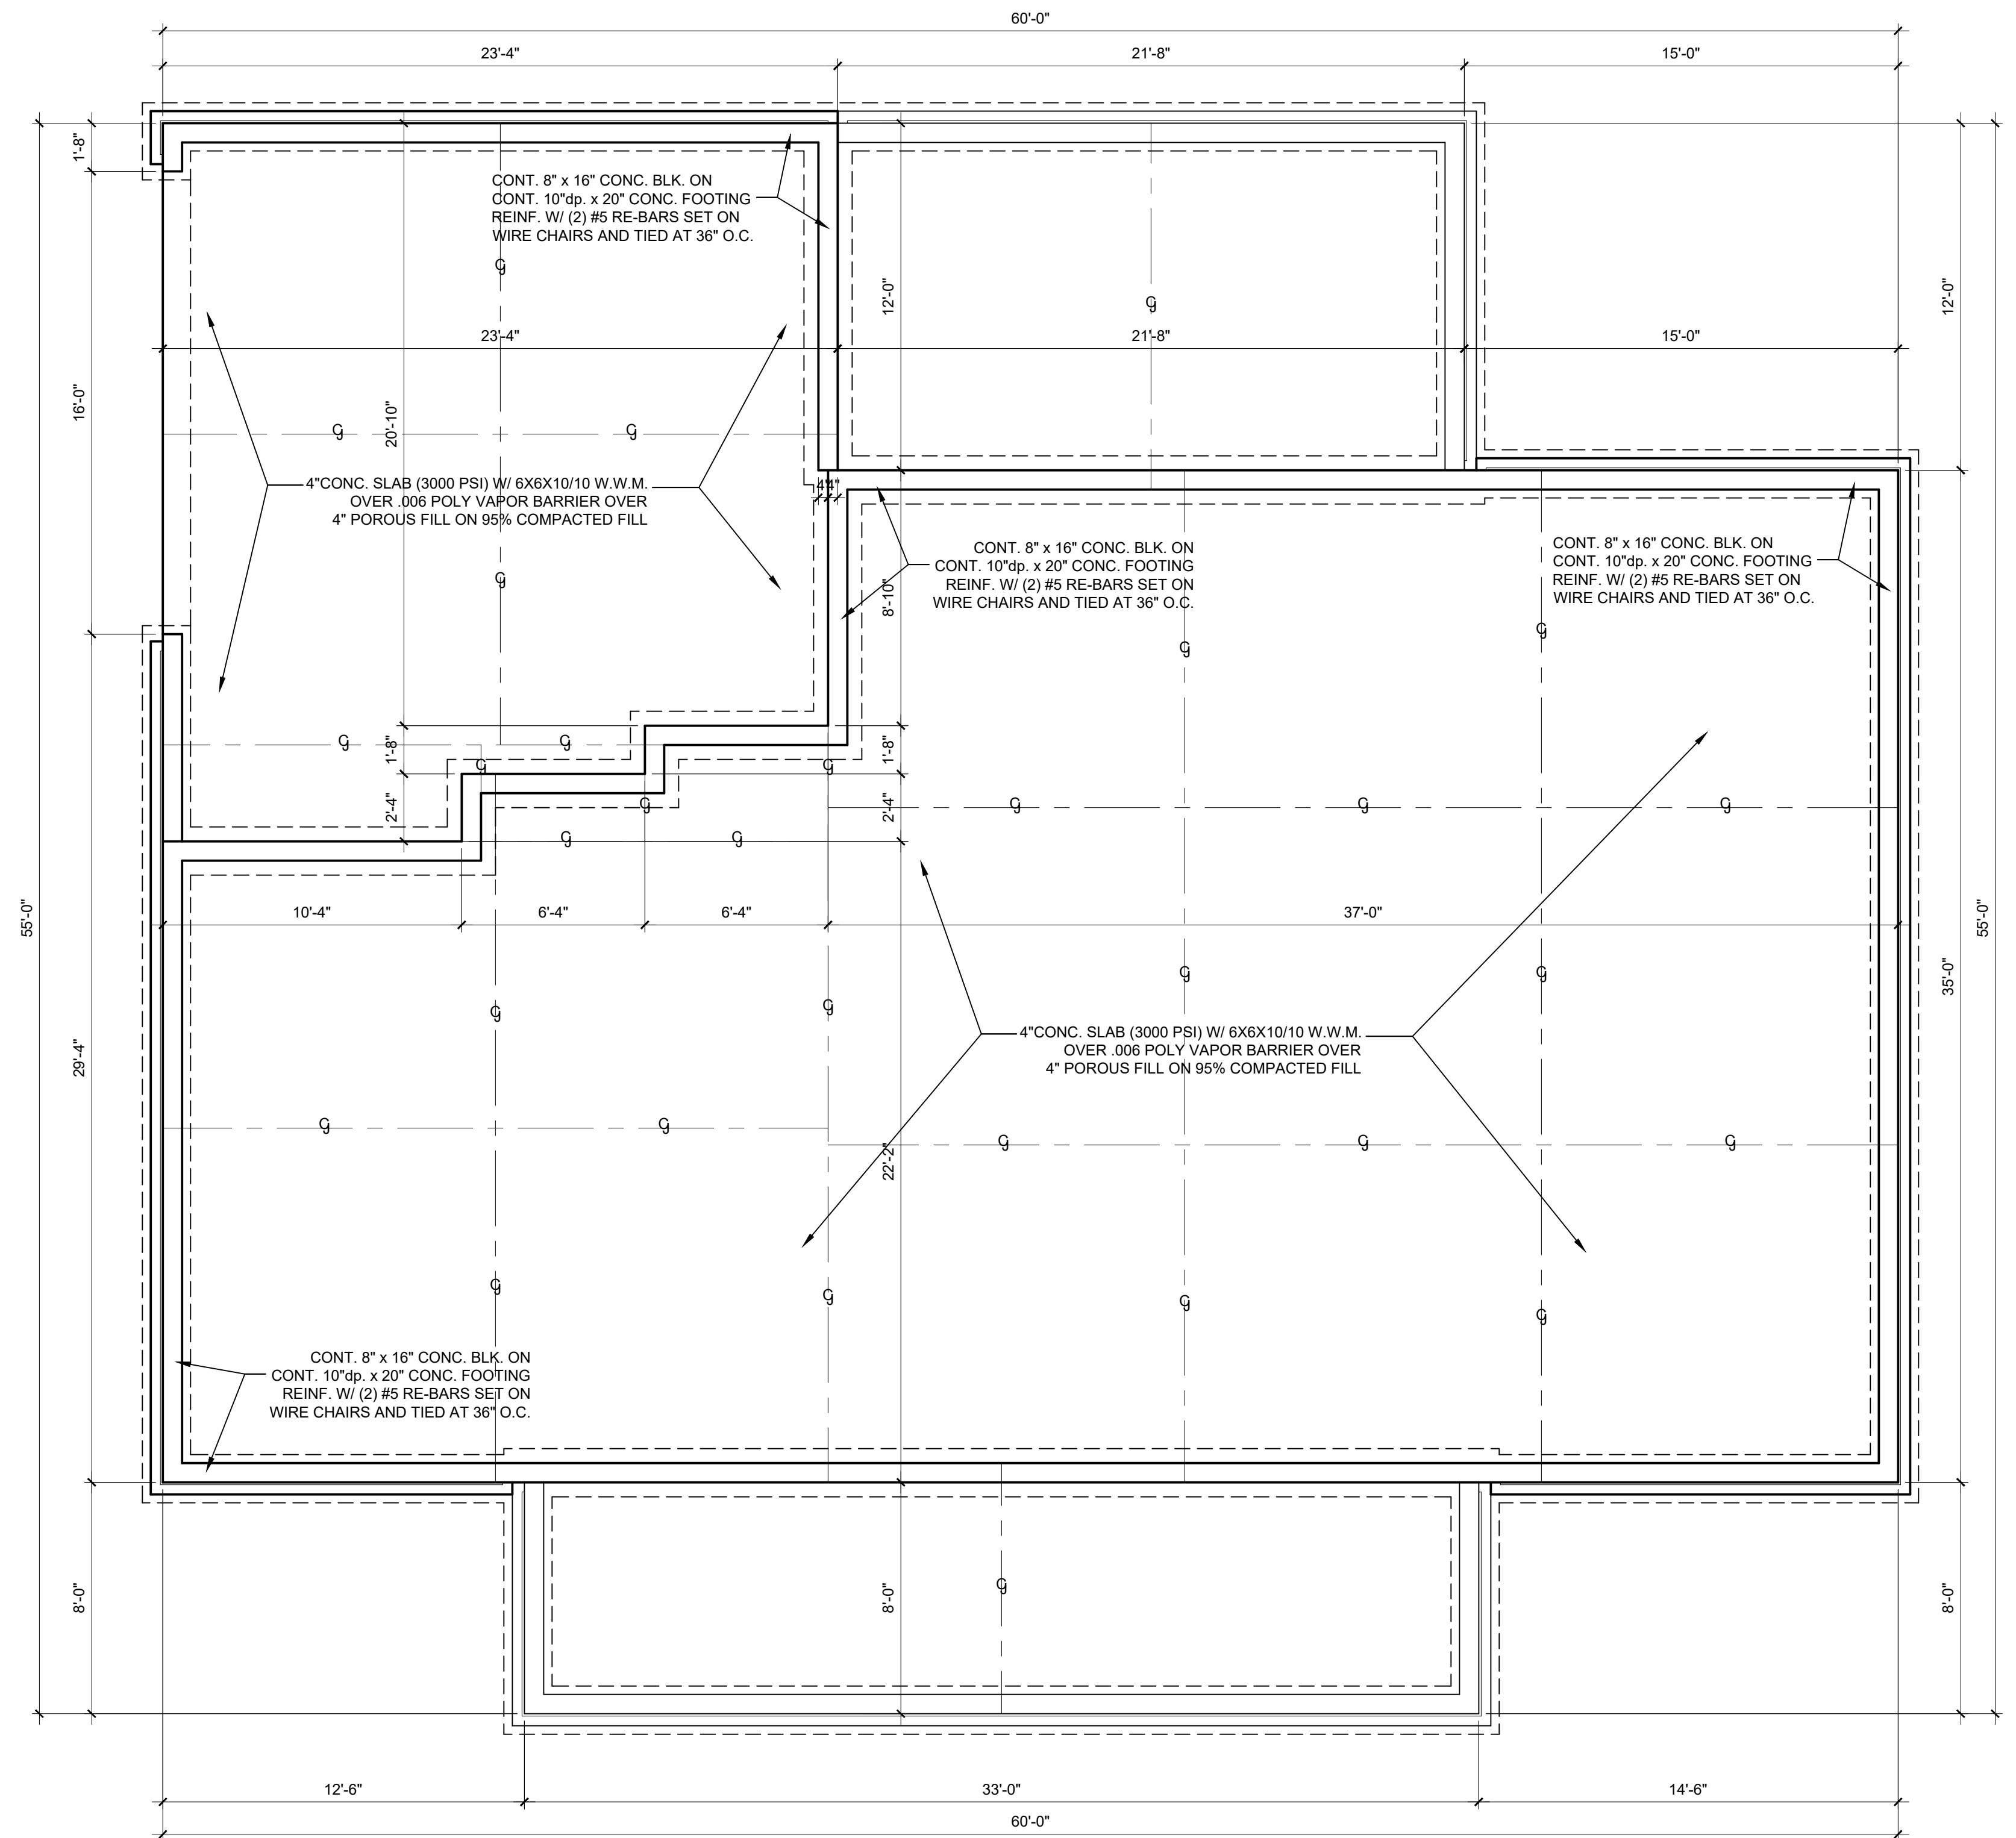


1 FOUNDATION PLAN


SCALE: 1/4" = 1'-0"

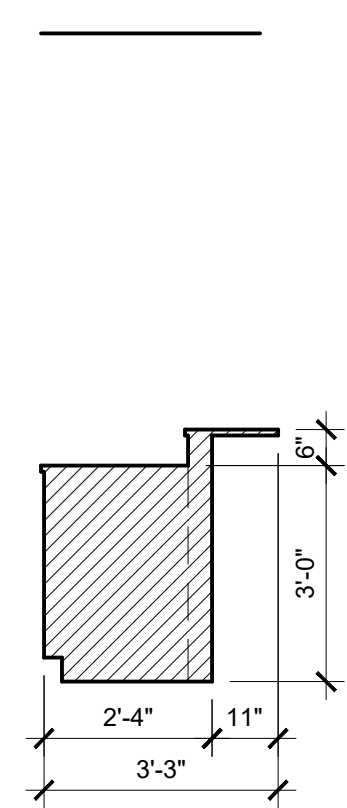


1 KITCHEN
SCALE: 3/8" = 1'-0"

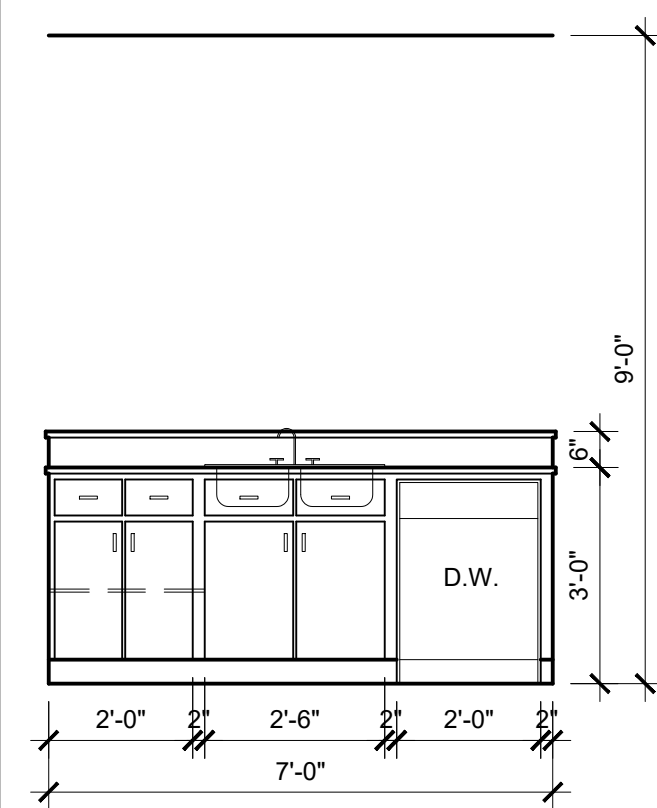


2 KITCHEN
SCALE: 3/8" = 1'-0"

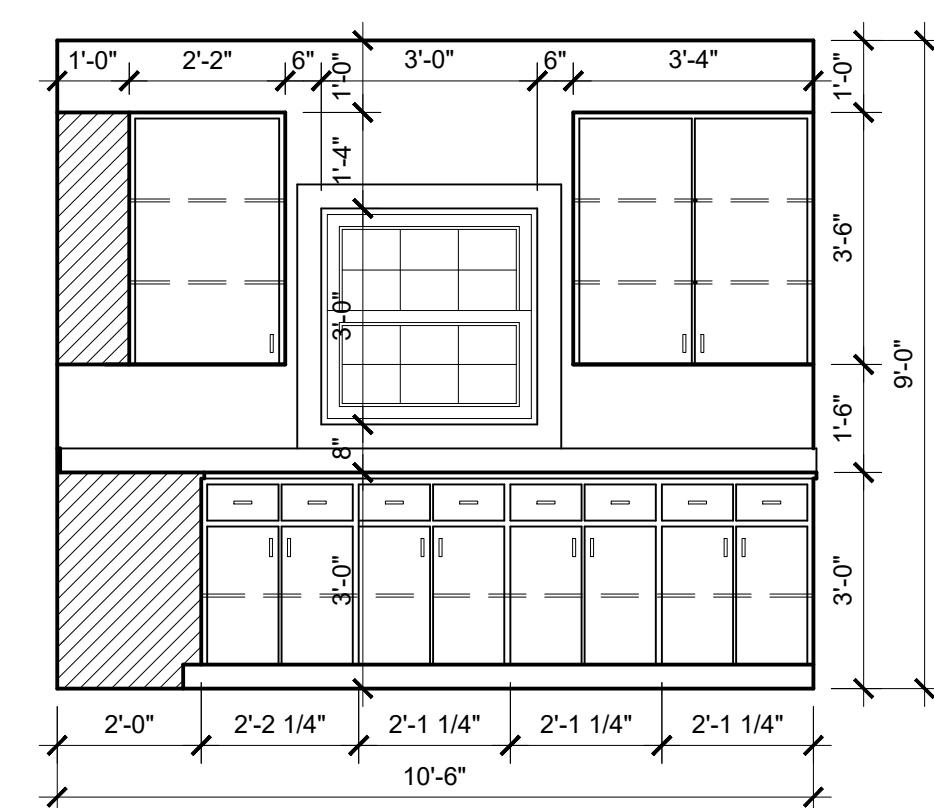


3 KITCHEN
SCALE: 3/8" = 1'-0"

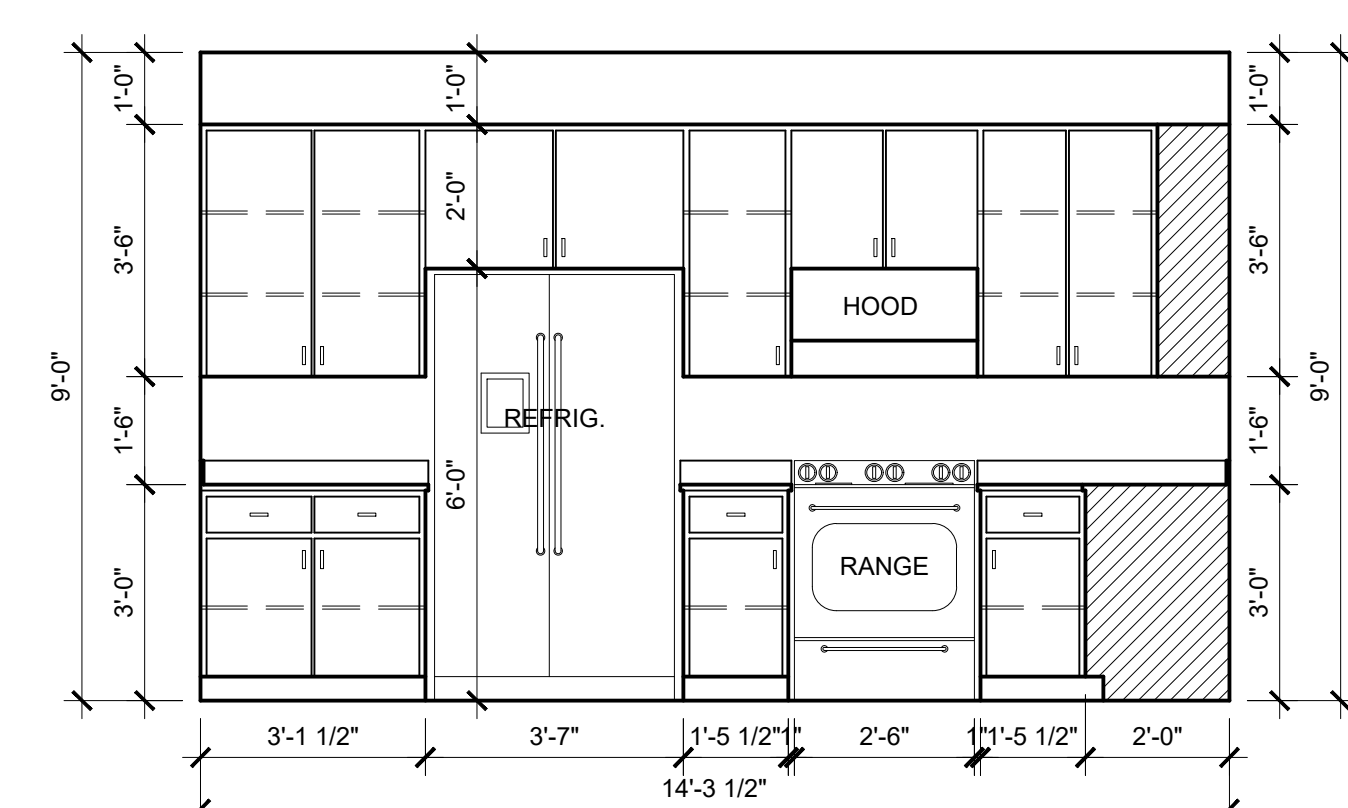


4 KITCHEN
SCALE: 3/8" = 1'-0"

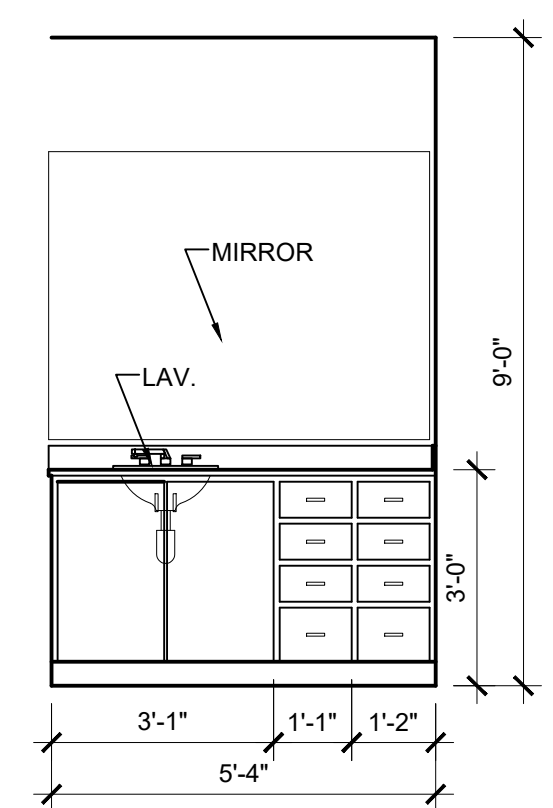


5 MASTER BATH
SCALE: 3/8" = 1'-0"

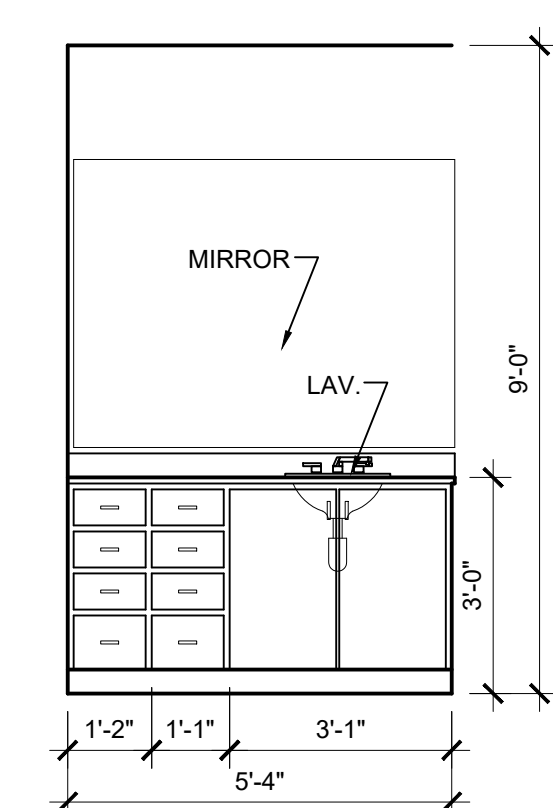


6 MASTER BATH
SCALE: 3/8" = 1'-0"

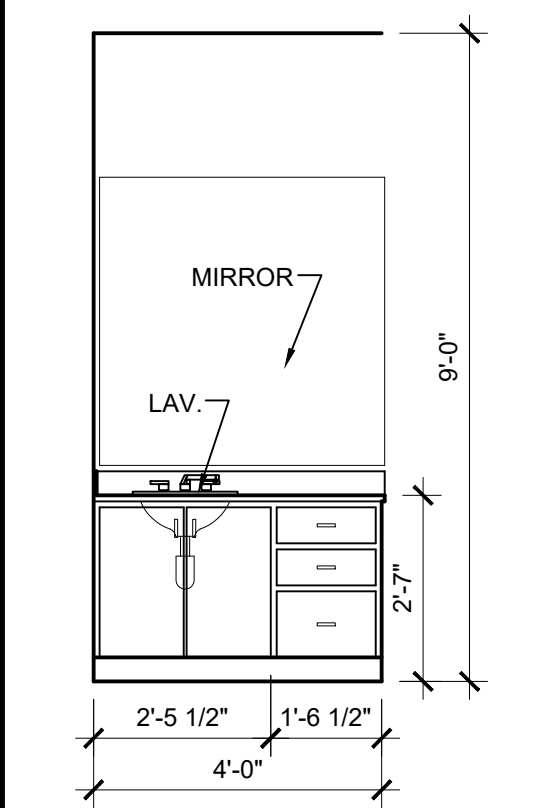

7 BATH 2
SCALE: 3/8" = 1'-0"

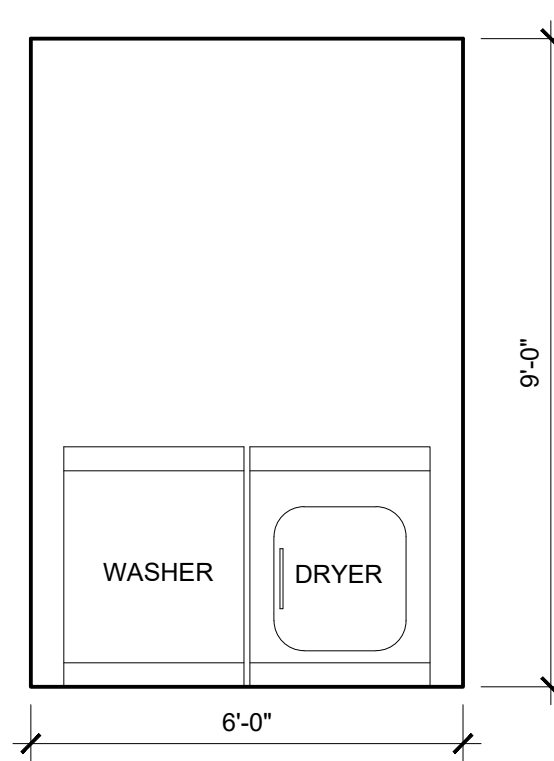


8 LAUNDRY
SCALE: 3/8" = 1'-0"

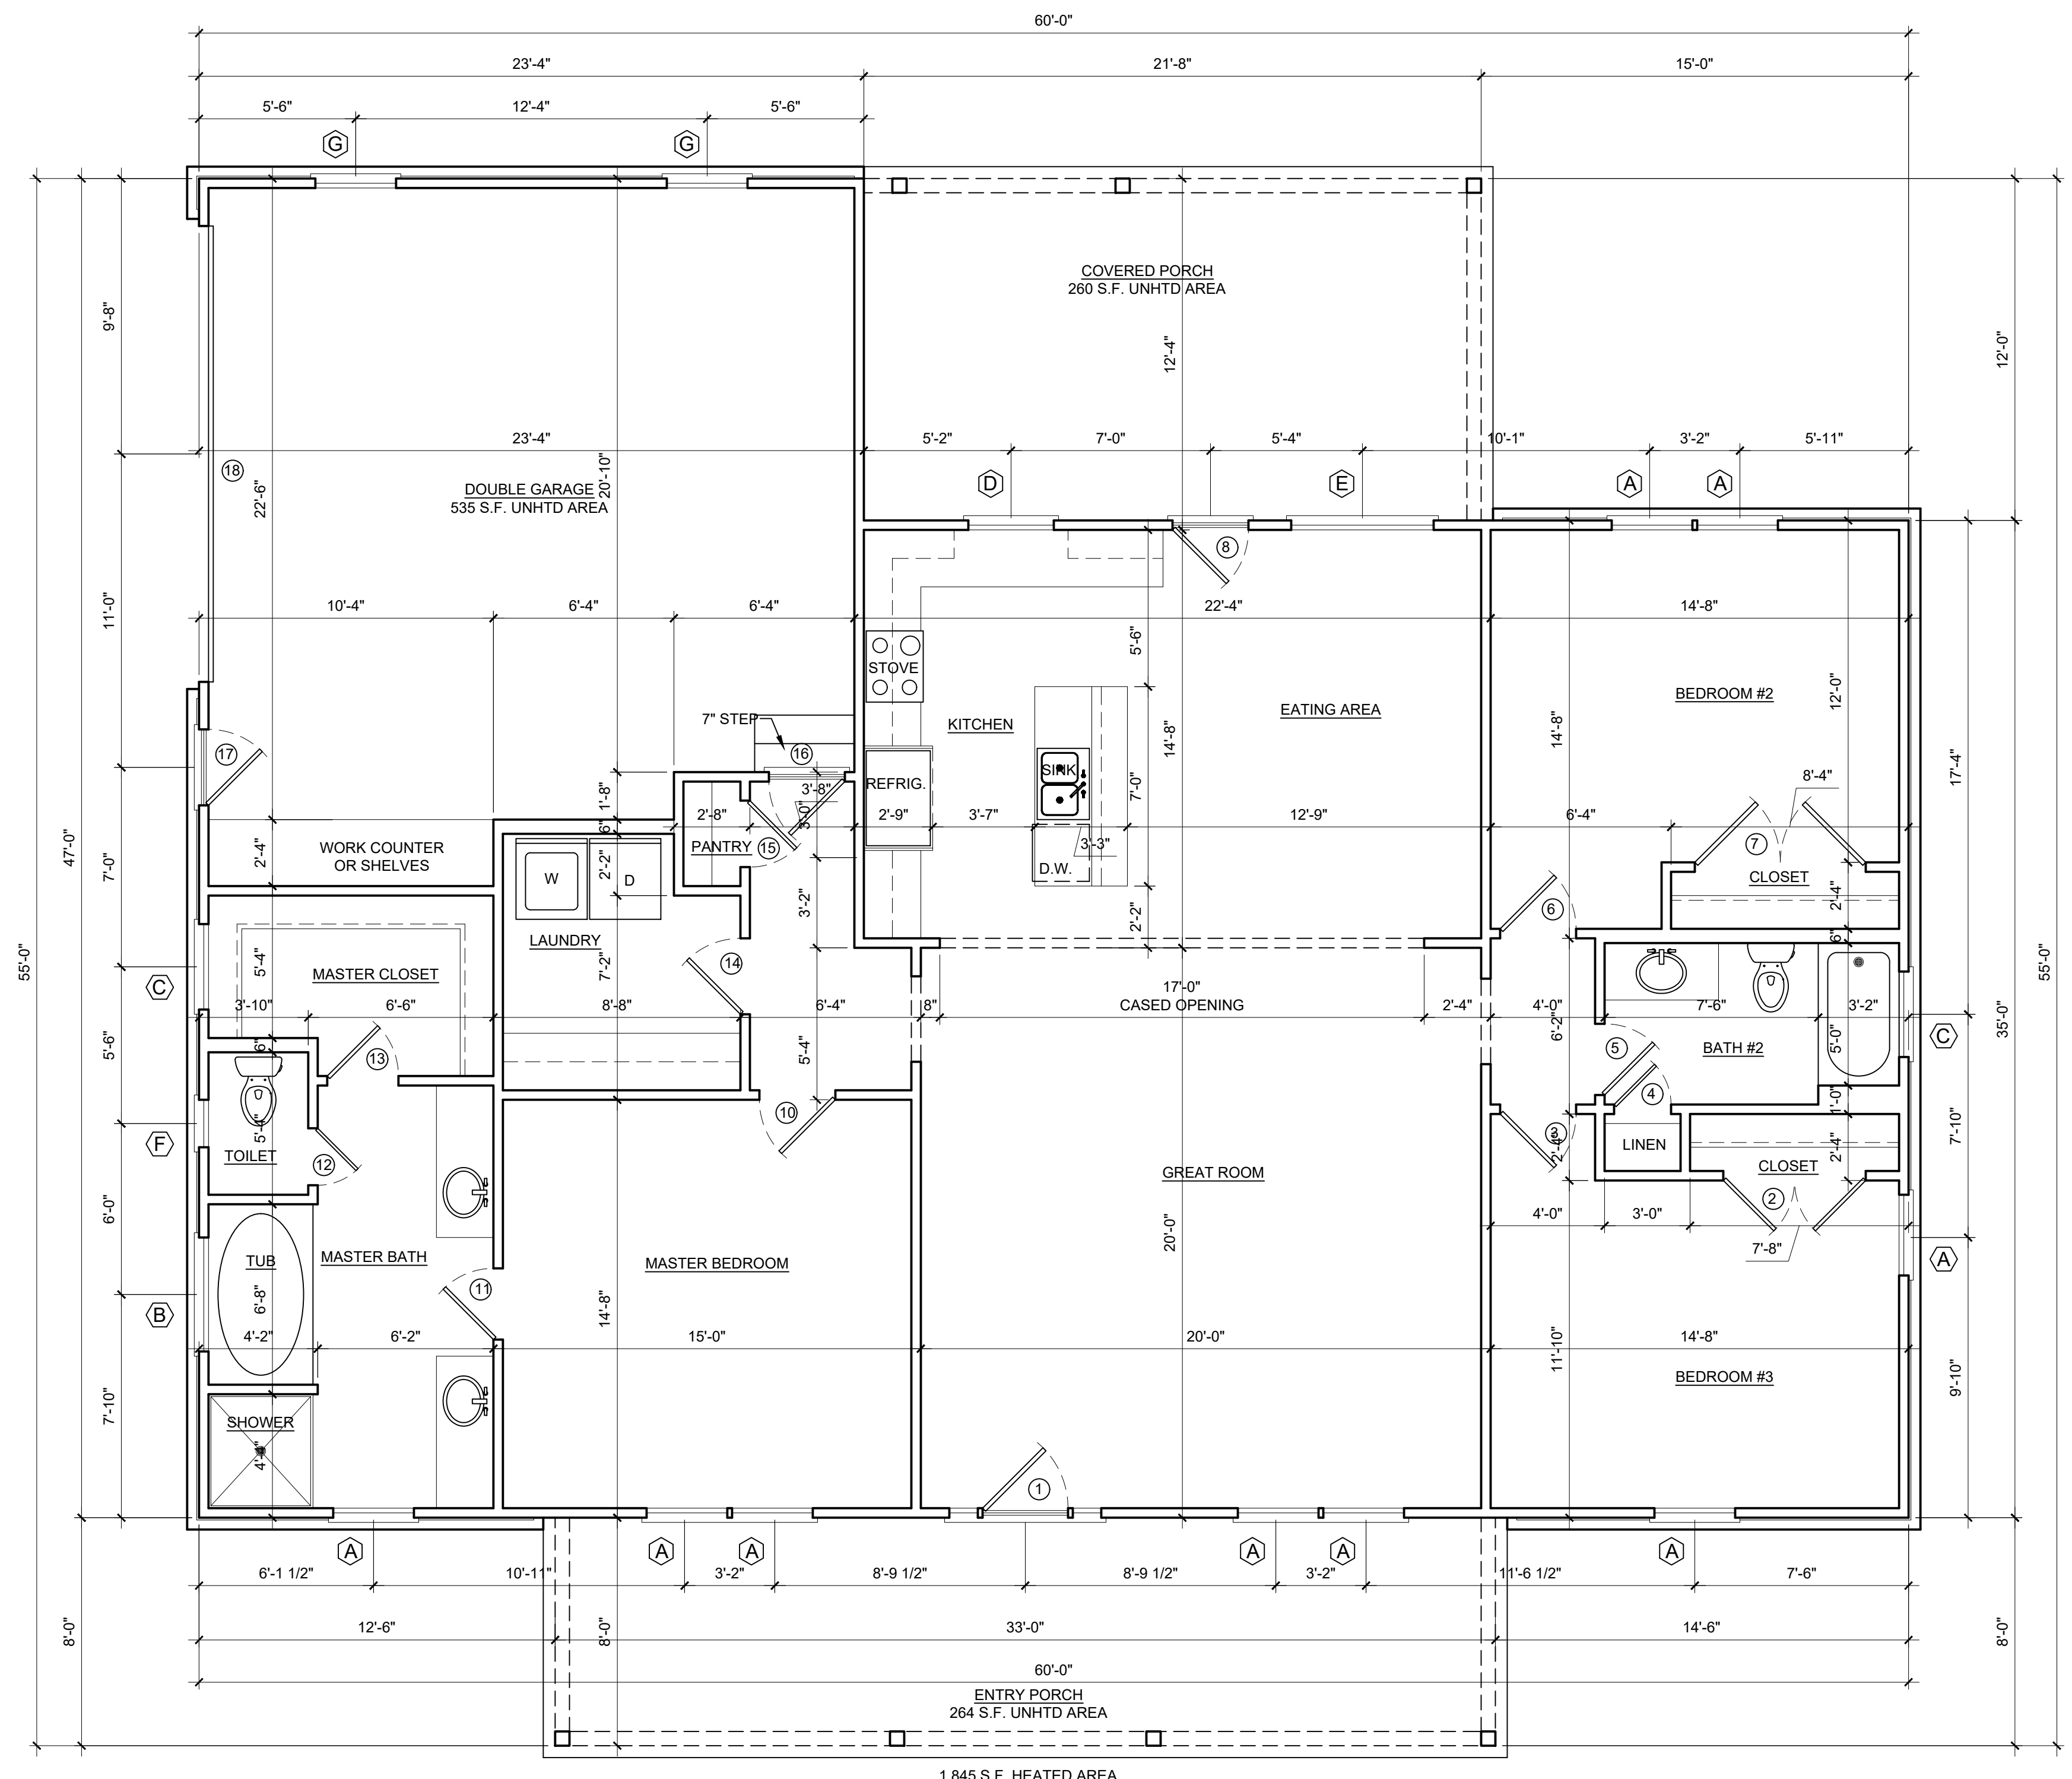


DOOR SCHEDULE		
NUMBER	SIZE	DESCRIPTION
1	3'-0" X 6'-8" X 1-3/4"	METAL INSULATED W/ GLASS W/ (2) 12" W. SIDE LITES & (1) 5'-4" X 12" TRANSOM ABOVE AS PER BUILDER
2	2'-6" X 6'-8" X 1-3/8"	MASONITE RAISED PANEL (PAIR)
3	2'-8" X 6'-8" X 1-3/8"	MASONITE RAISED PANEL
4	2'-0" X 6'-8" X 1-3/8"	MASONITE RAISED PANEL
5	2'-6" X 6'-8" X 1-3/8"	MASONITE RAISED PANEL
6	2'-8" X 6'-8" X 1-3/8"	MASONITE RAISED PANEL
7	3'-0" X 6'-8" X 1-3/8"	MASONITE RAISED PANEL (PAIR)
8	2'-8" X 6'-8" X 1-3/4"	METAL INSULATED W/ GLASS AS PER BUILDER
9	OMIT	
10	2'-8" X 6'-8" X 1-3/8"	MASONITE RAISED PANEL
11	2'-6" X 6'-8" X 1-3/8"	MASONITE RAISED PANEL
12	2'-0" X 6'-8" X 1-3/8"	MASONITE RAISED PANEL
13	2'-6" X 6'-8" X 1-3/8"	MASONITE RAISED PANEL
14	2'-8" X 6'-8" X 1-3/8"	MASONITE RAISED PANEL
15	2'-4" X 6'-8" X 1-3/8"	MASONITE RAISED PANEL
16	2'-8" X 6'-8" X 1-3/4"	METAL INSULATED W/ GLASS AS PER BUILDER
17	2'-8" X 6'-8" X 1-3/4"	METAL INSULATED W/ GLASS AS PER BUILDER
18	16'-0" X 7'-0"	METAL OVERHEAD W/ AUTO. OPENER

WINDOW SCHEDULE		
LETTER	SIZE	DESCRIPTION
A	2'-10" X 5'-3"	VINYL INSULATED SINGLE HUNG
B	4'-0" X 4'-0"	VINYL INSULATED FIXED GLASS
C	3'-0" X 1'-0"	VINYL INSULATED FIXED GLASS
D	3'-0" X 3'-0"	VINYL INSULATED SINGLE HUNG
E	5'-0" X 4'-0"	VINYL INSULATED SINGLE HUNG
F	1'-8" X 2'-10"	VINYL INSULATED SINGLE HUNG
G	2'-10" X 4'-0"	VINYL INSULATED SINGLE HUNG

FLOOR PLAN
SCALE: 1/4" = 1'-0"

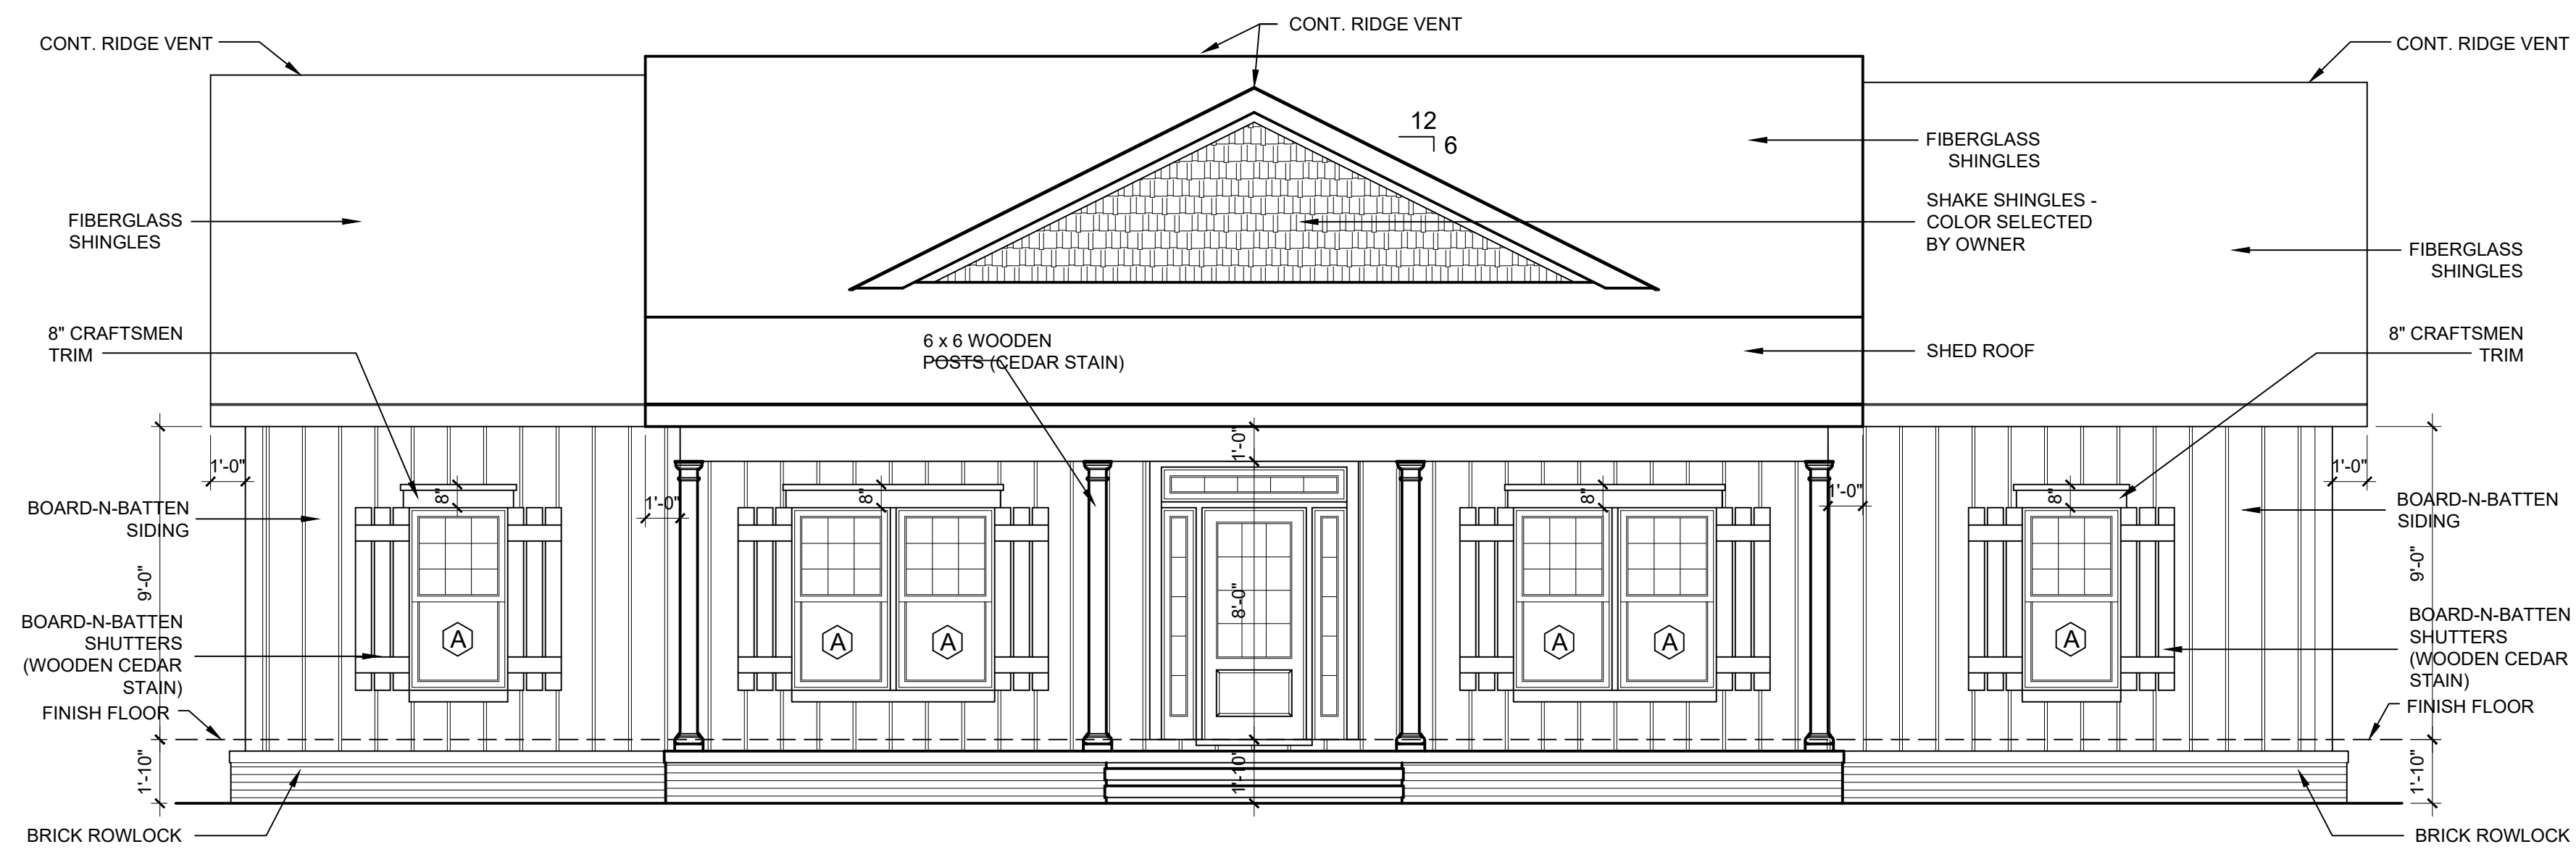

1 FRONT ELEVATION
SCALE: 1/4" = 1'-0"

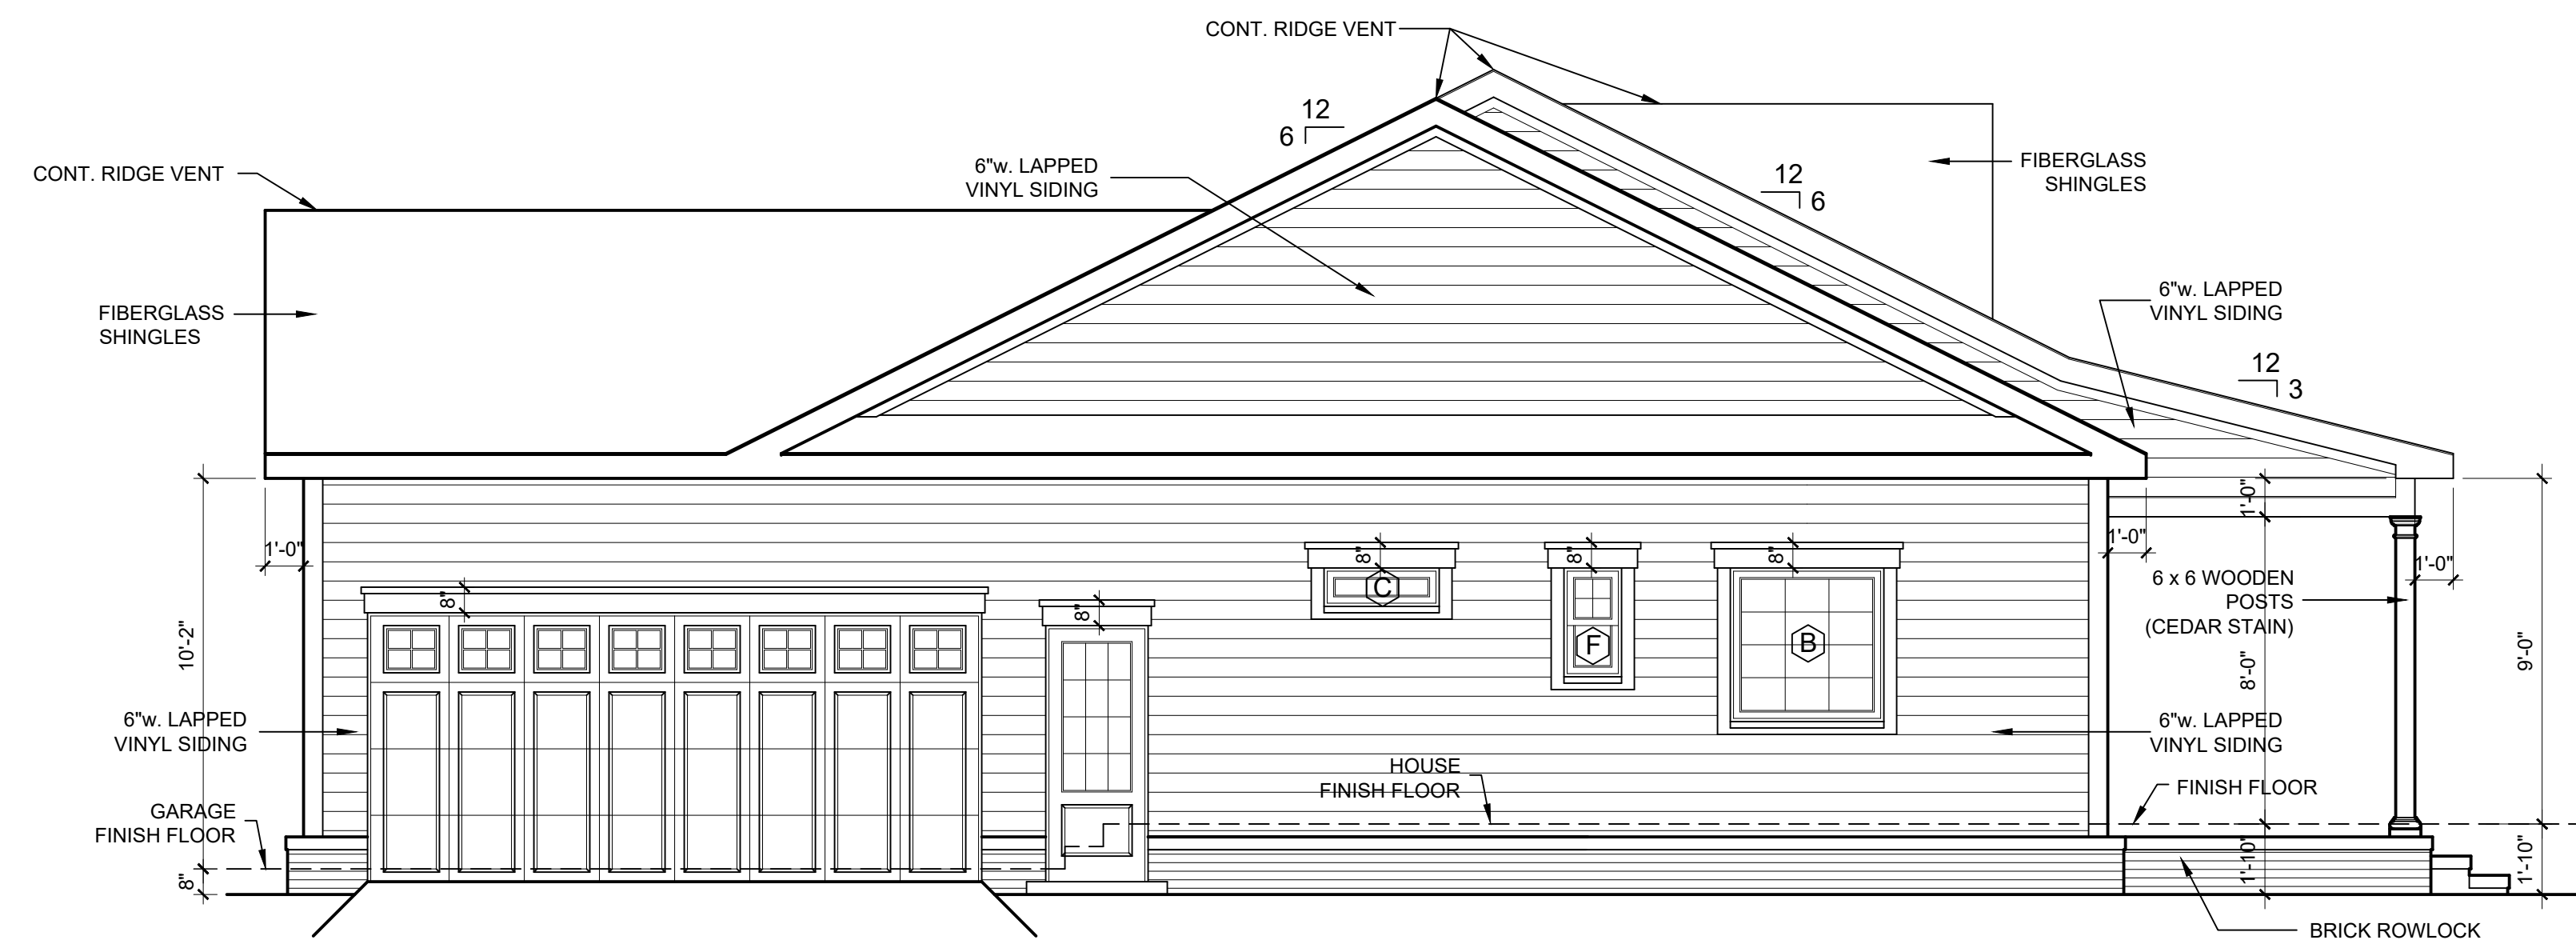


2 LEFT SIDE ELEVATION
SCALE: 1/4" = 1'-0"


JOB NUMBER	
DG-22-16	
DATE	
06/21/2022	
DRAWN	CHECKED
DLJ	JRD
REVISIONS	

DRAWING TITLE
EXTERIOR ELEVATIONS


SHEET NUMBER
A.2

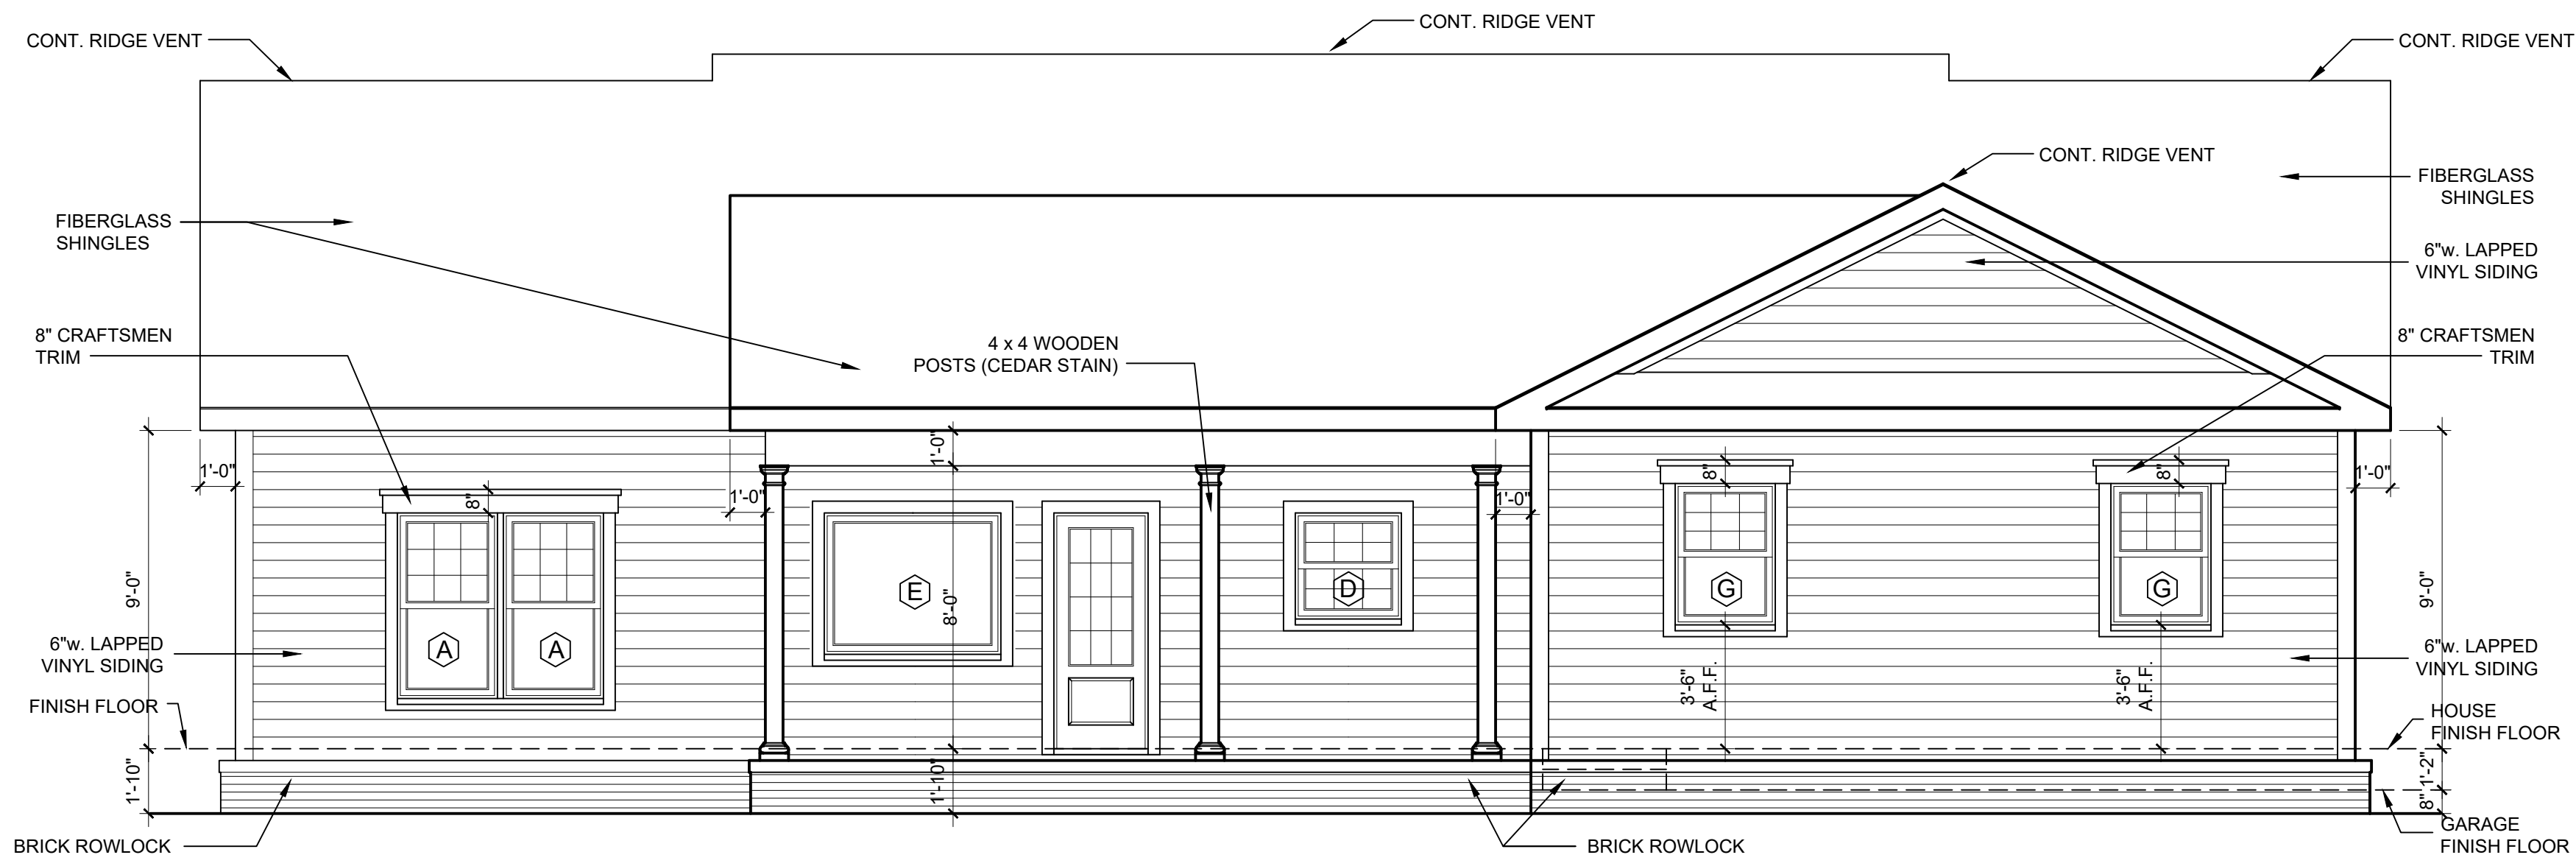


1 REAR ELEVATION
SCALE: 1/4" = 1'-0"

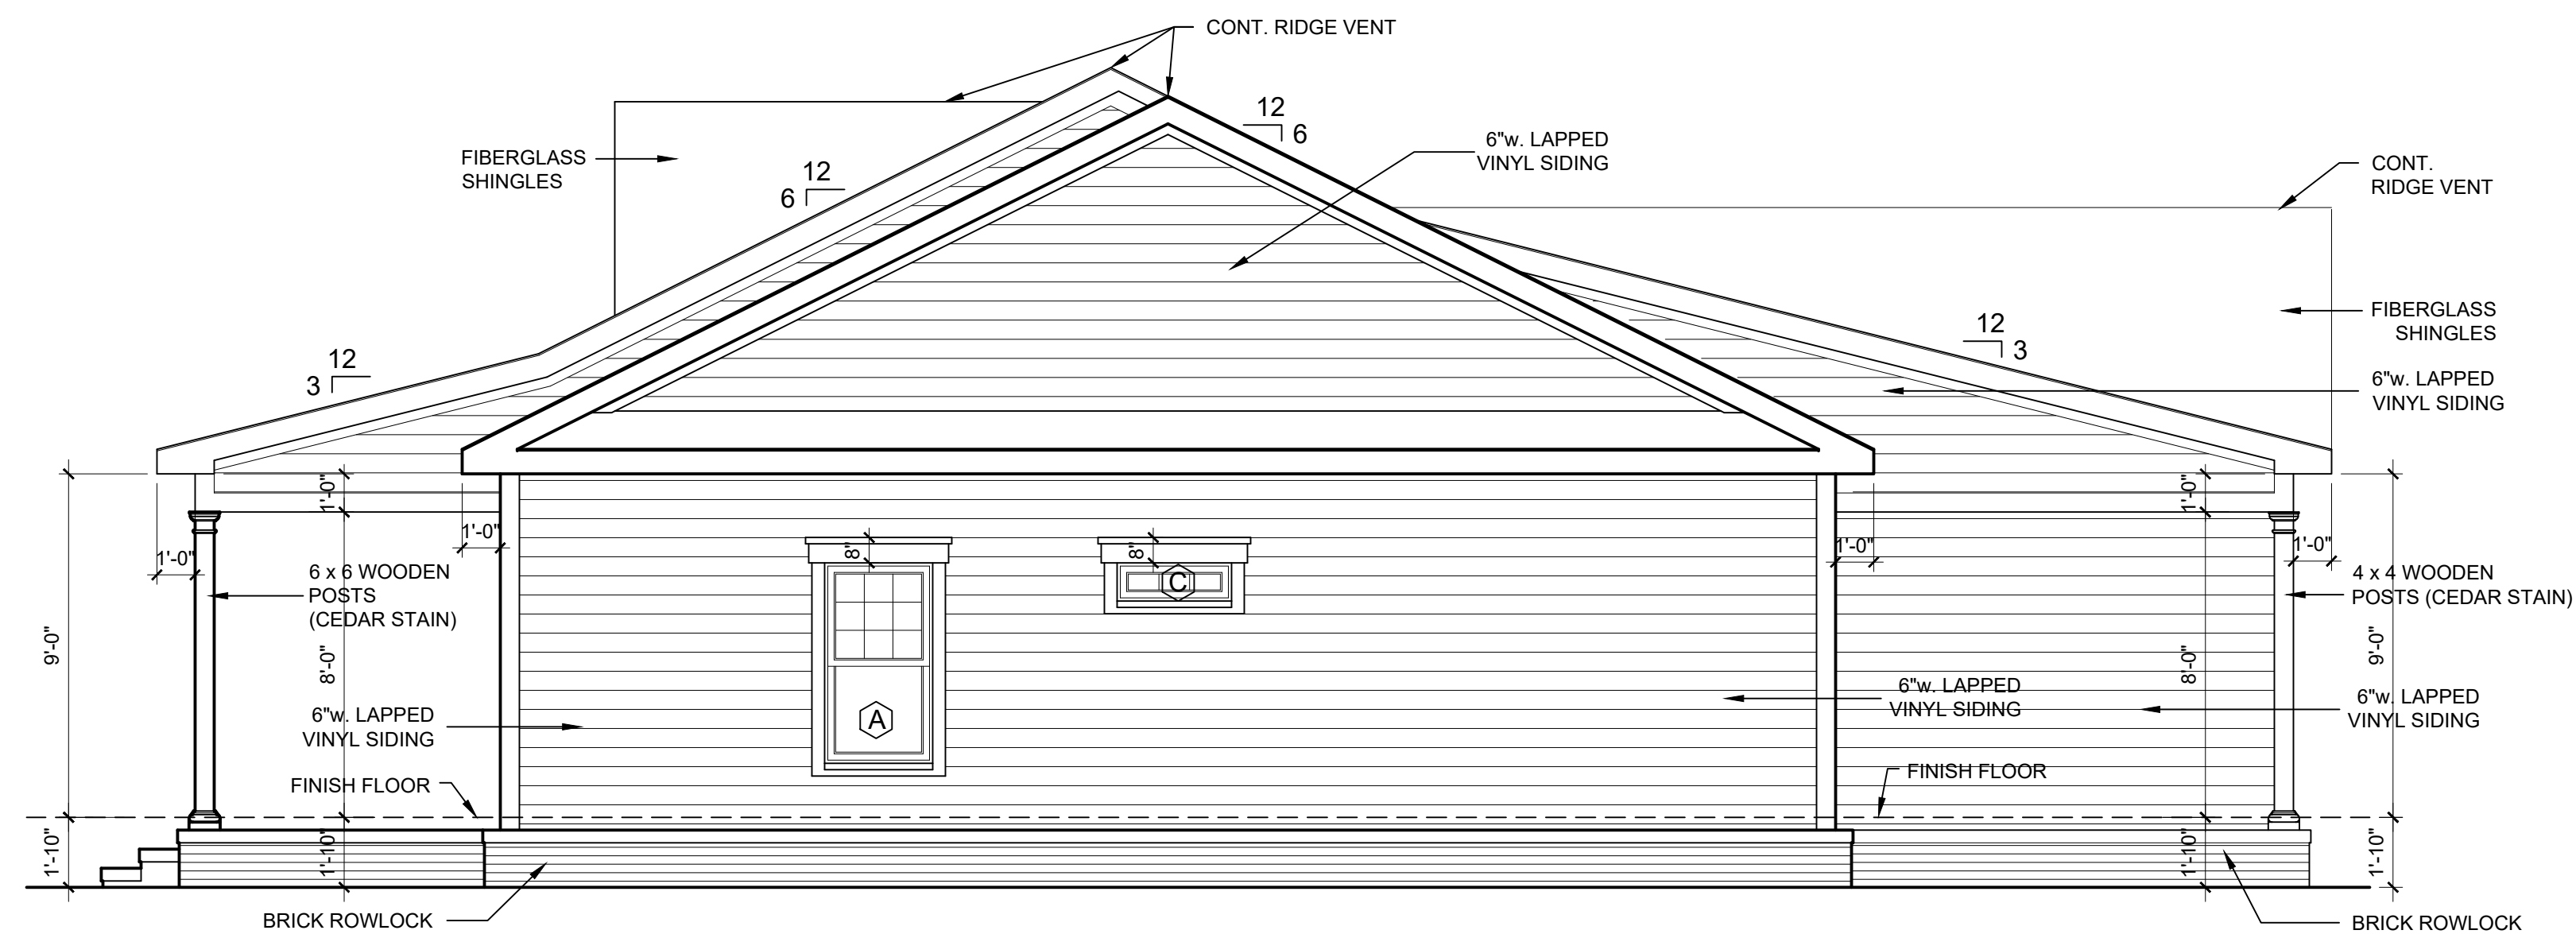

2 RIGHT SIDE ELEVATION
SCALE: 1/4" = 1'-0"

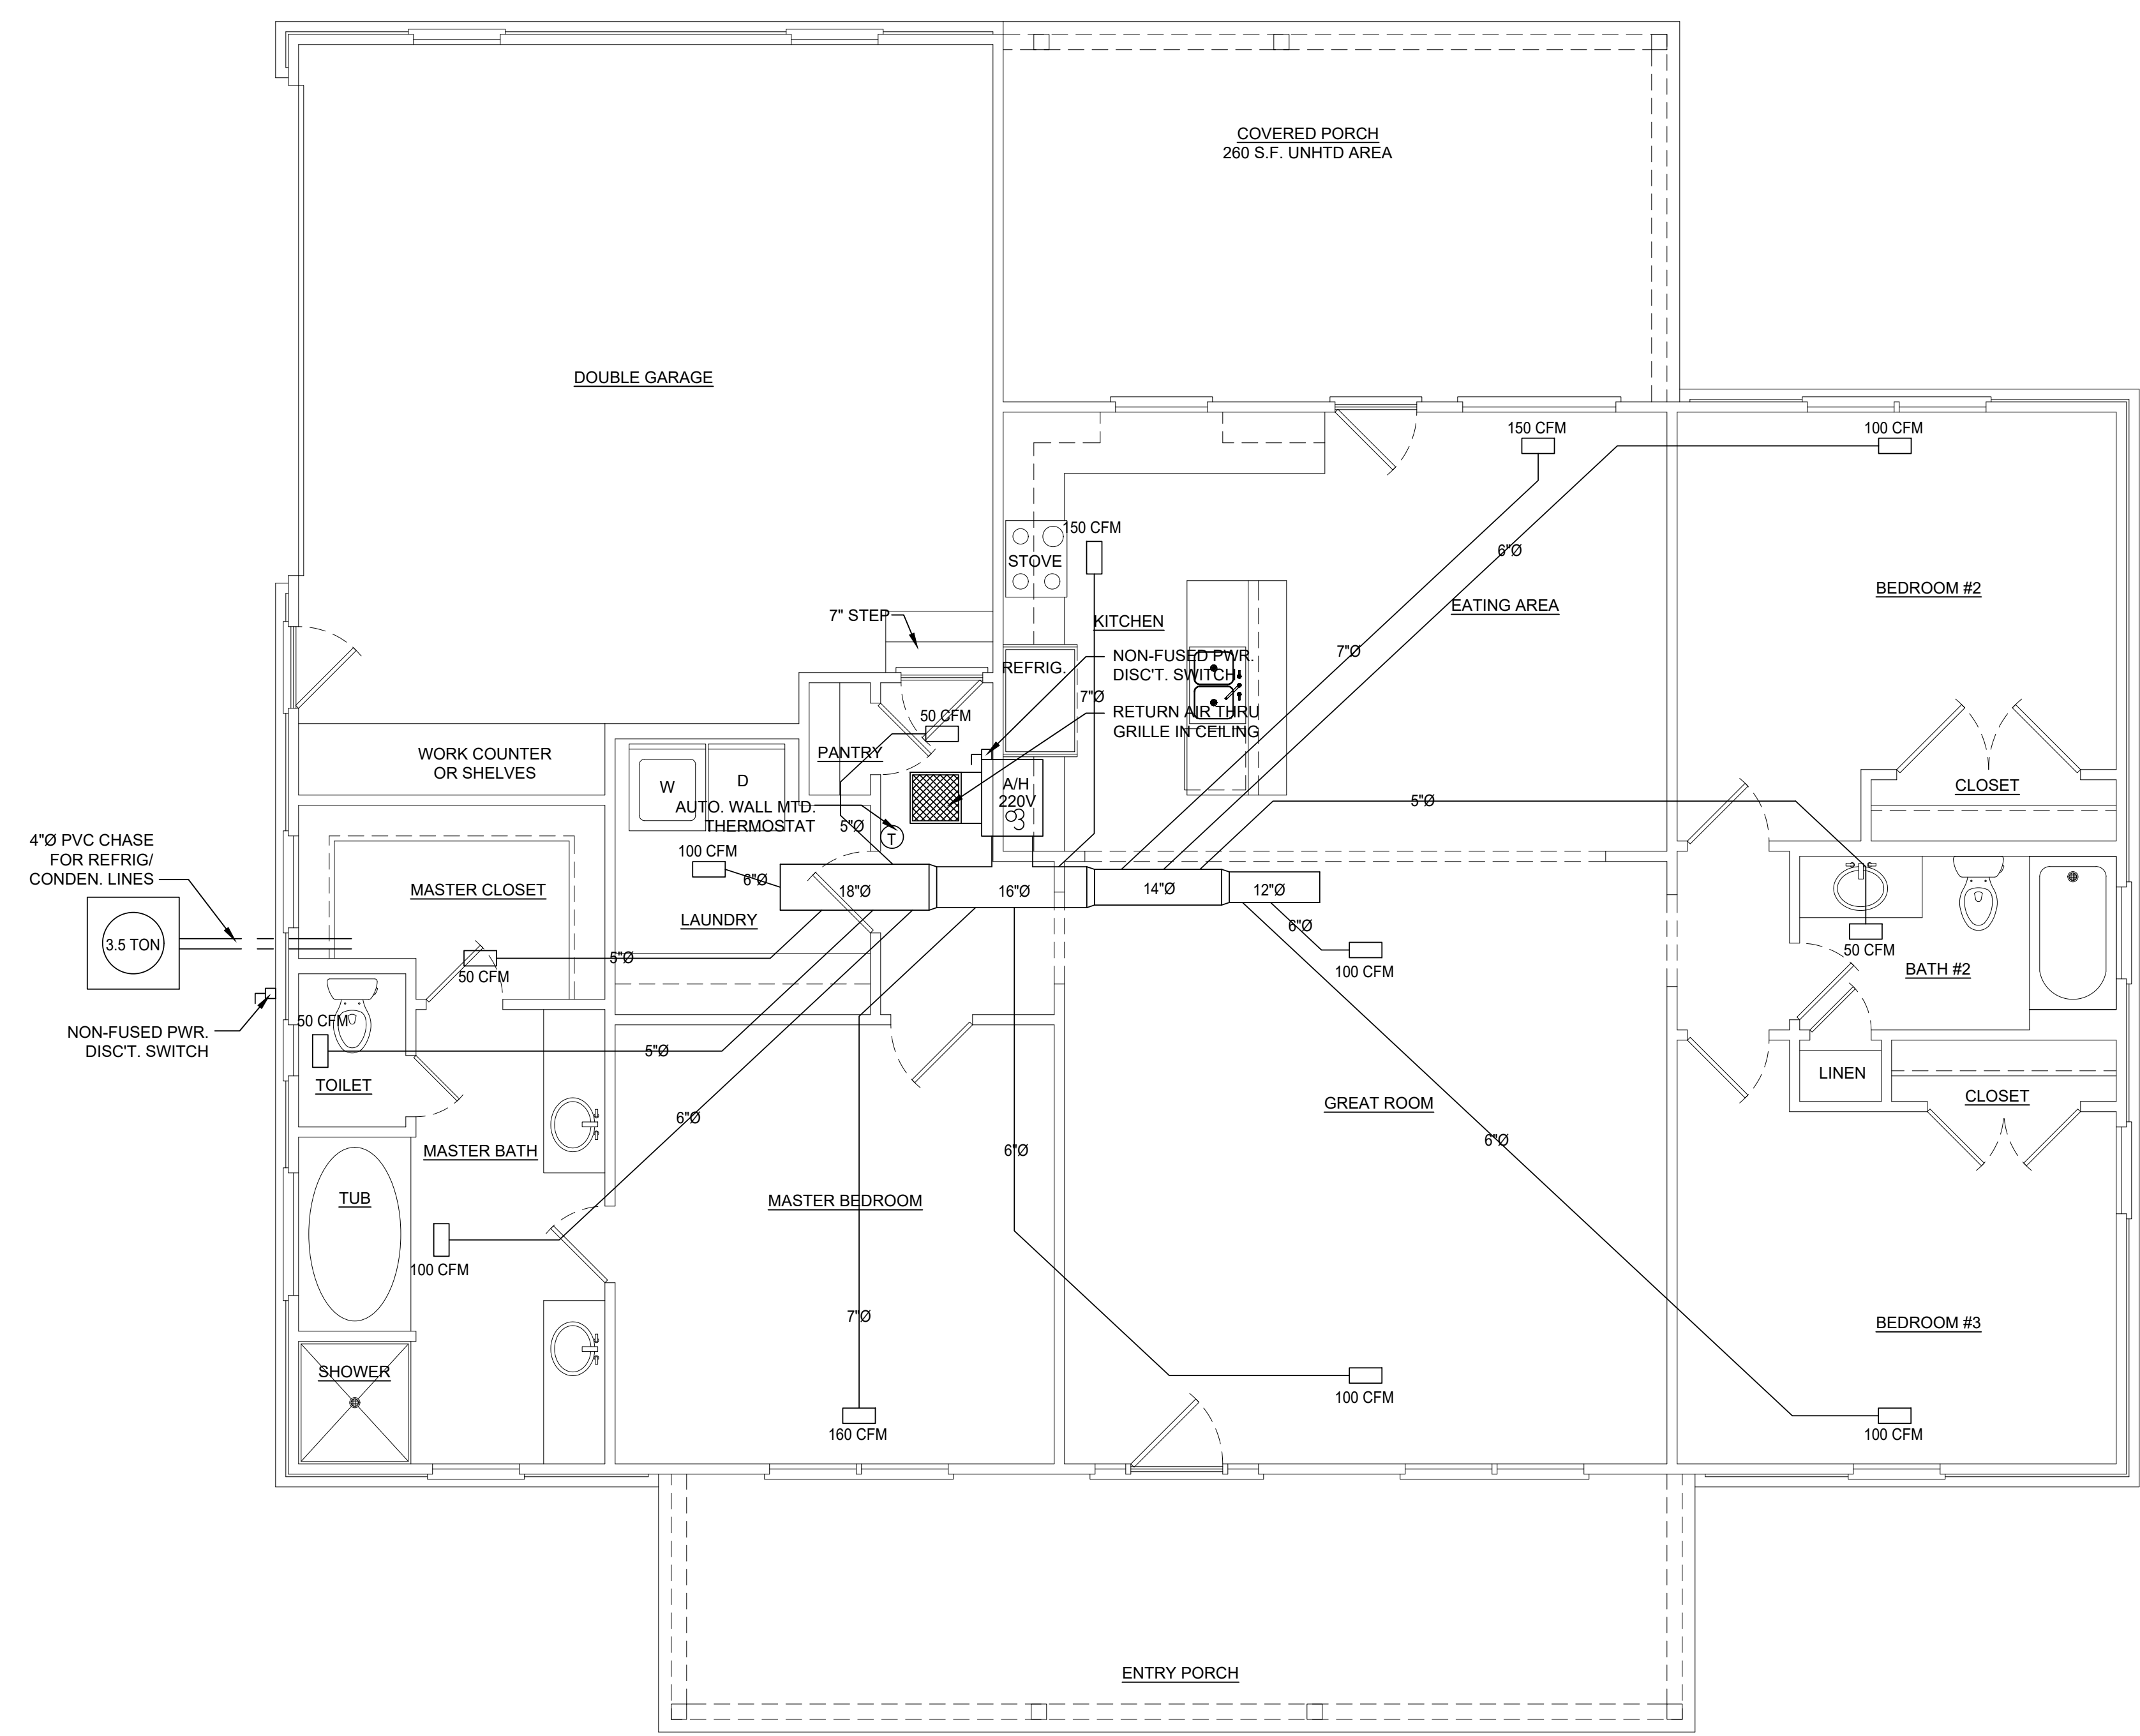

1 MECHANICAL PLAN
 SCALE: 1/4" = 1'-0"

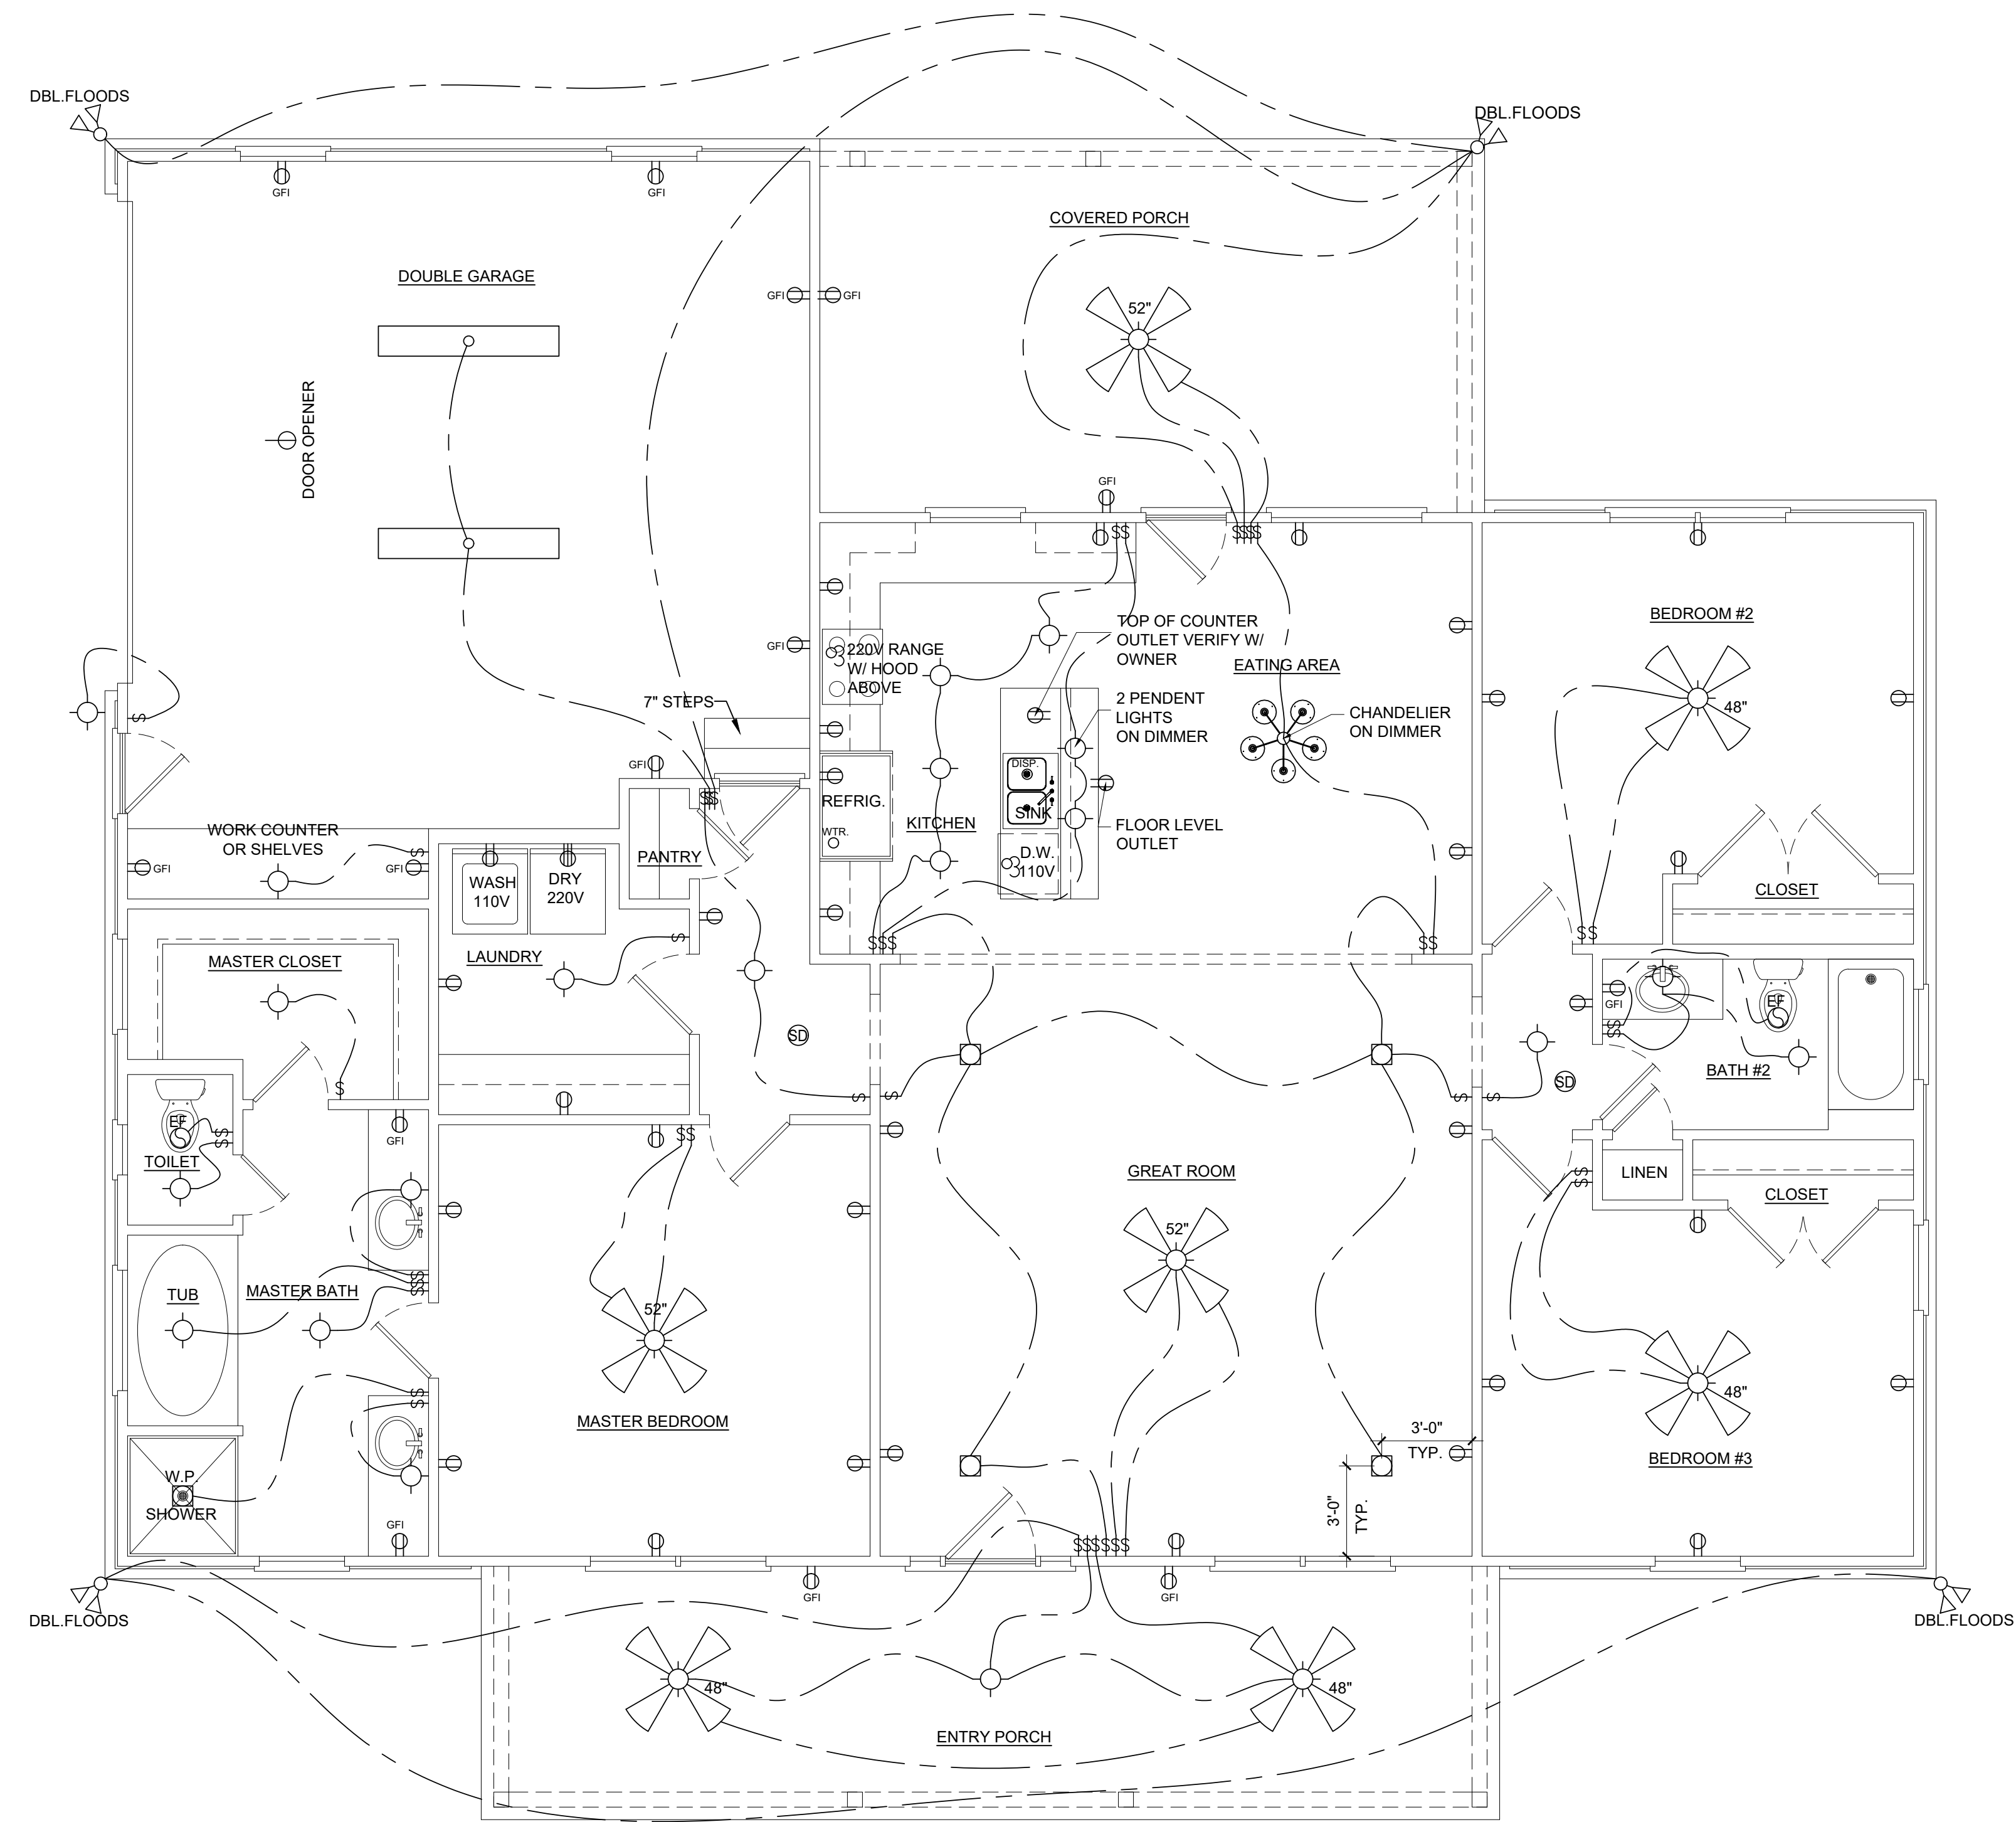

1

ELECTRICAL PLAN

SCALE: 1/4" = 1'-0"

A NEW RESIDENCE FOR
 JACOB ELDRIDGE
 COUNTY ROAD 134
 HEADLAND, ALABAMA

JOB NUMBER DG-22-16	
DATE 06/21/2022	
DRAWN DLJ	CHECKED JRD
REVISIONS	

DRAWING TITLE
 ELECTRICAL PLAN

SHEET NUMBER

E. 1