


NOTE: BUILDER AND OWNER TO VERIFY DIMENSIONS, NOTES AND ALL CONDITIONS OF PLANS PRIOR TO CONSTRUCTION. PLAN SERVICE IS NOT RESPONSIBLE FOR ERRORS OR OMISSIONS.


1. 9'-0" CEILING HEIGHT UNLESS OTHERWISE NOTED

DOOR SCHEDULE			
MARK	SIZE	TYPE	REMARKS
1	3'-0" x 6'-8" x 1 3/4	W/LITE SIDELITES & TRANSOM	EXTERIOR METAL INSUL.
2	3'-0" x 6'-8" x 1 3/4	W/ LITE	" " "
3	3'-0" x 6'-8" x 1 3/4	SIX PANEL	" " "
4	3'-0" x 6'-8" x 3	STORM DOOR	" " "
5	3'-0" x 6'-8" x 1 3/8	SIX PANEL	INTERIOR MASONITE
6	2'-8" x 6'-8" x 1 3/8	" "	" "
7	2'-4" x 6'-8" x 1 3/8	" "	" "
8	2'-0" x 6'-8" x 1 3/8	" "	" "
9	2'-0" x 6'-8" x 1 3/8	LOUVERED	" "
10	2'-4" x 6'-8" x 1 1/8	SIX PANEL/ POCKET	" "
11	18'-0" x 7'-0"	OVERHEAD GARAGE W/ WINDOWS	STEEL

WINDOW SCHEDULE			
MARK	SIZE	TYPE	REMARKS
A	(2) 3'-0" x 6'-0"	SINGLE HUNG	VINYL INSUL.
B	3'-0" x 6'-0"	" "	" "
C	(3) 2'-8" x 6'-0"	" "	" "
D	1'-6" x 6'-0"	FIXED	" "
E	4'-0" x 4'-0"	FIXED / OBSCURE	" "

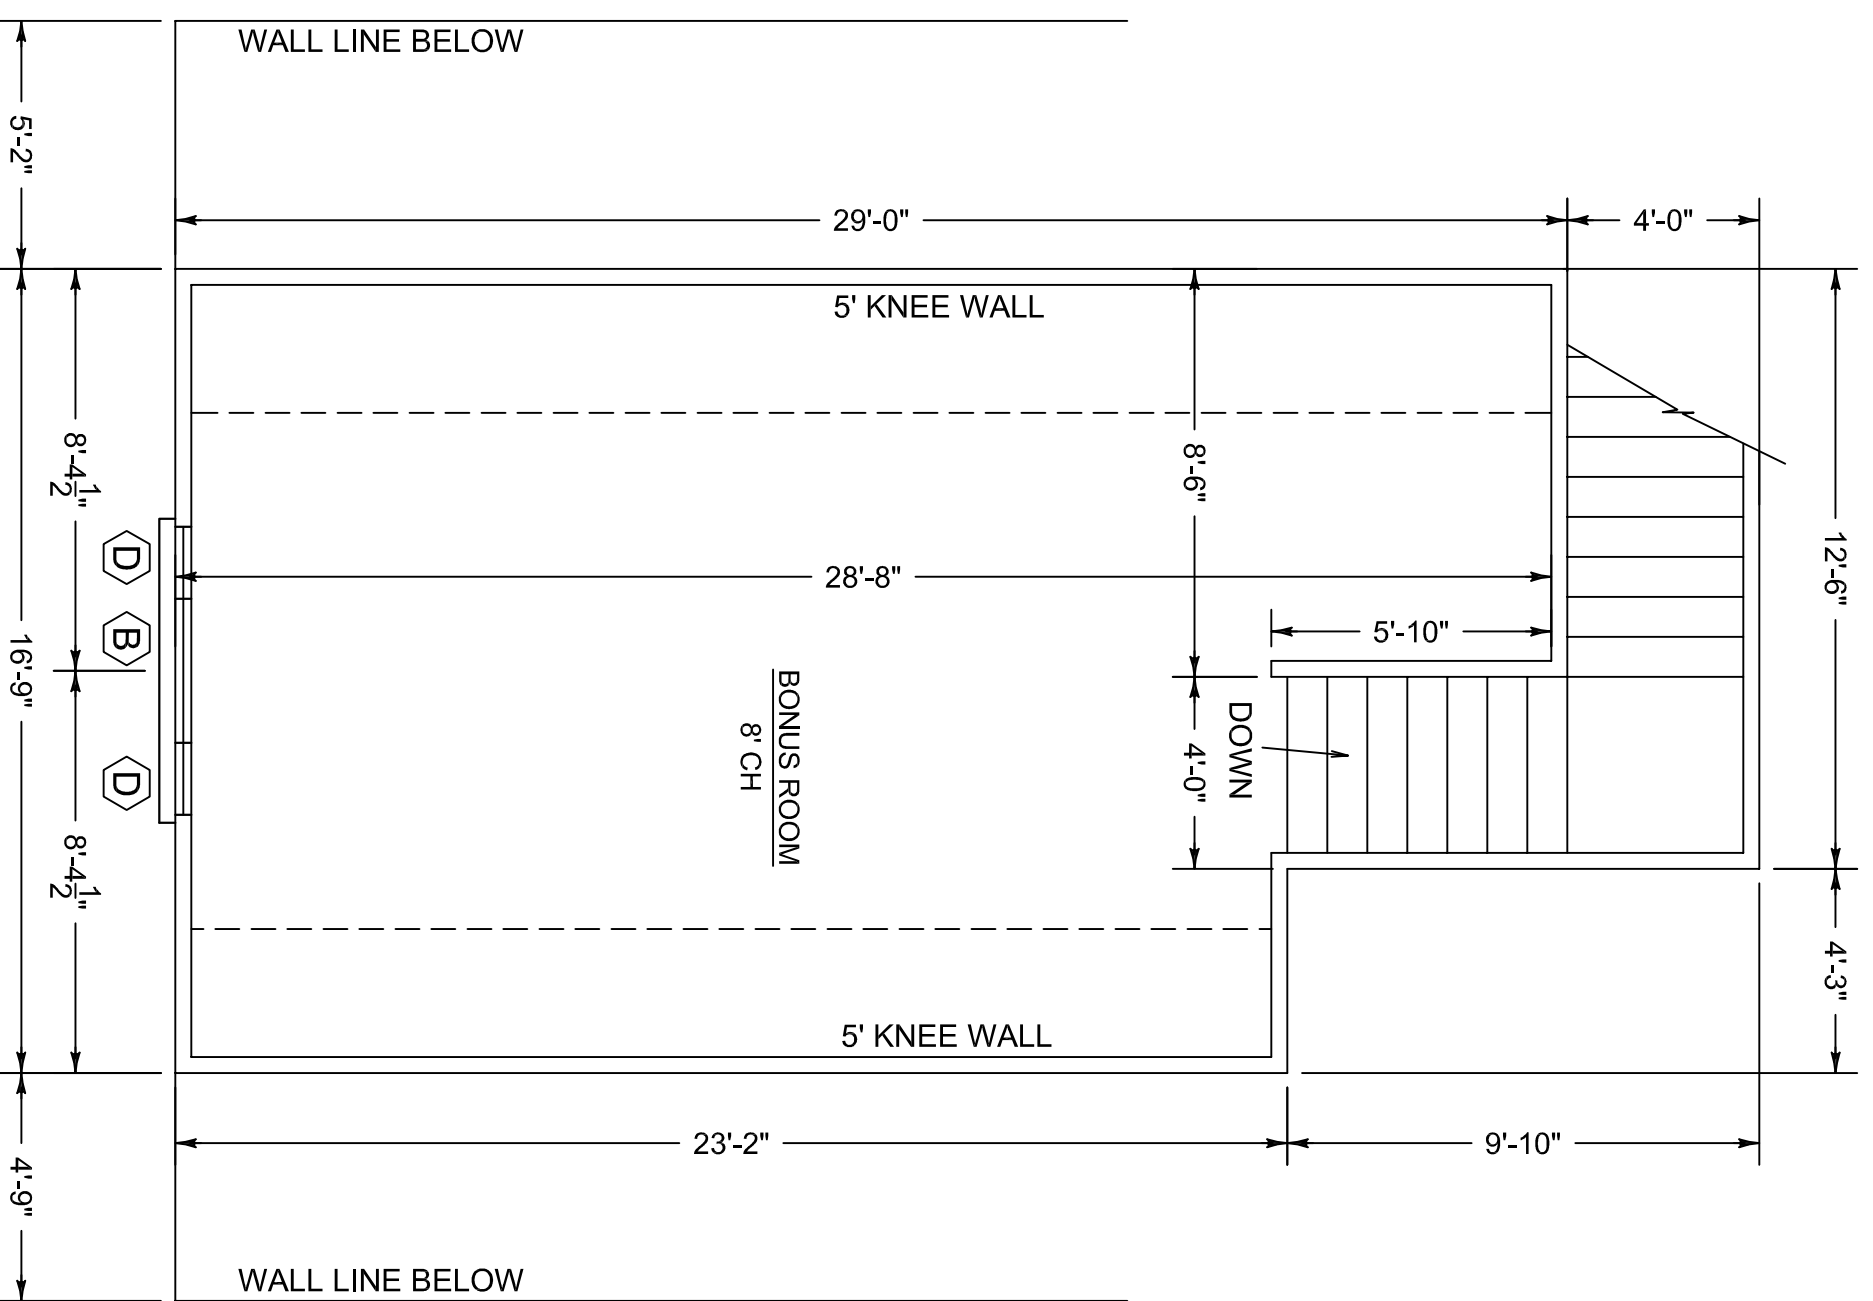

**BONUS ROOM FLOOR PLAN**  
SCALE 1/4" = 1'-0"

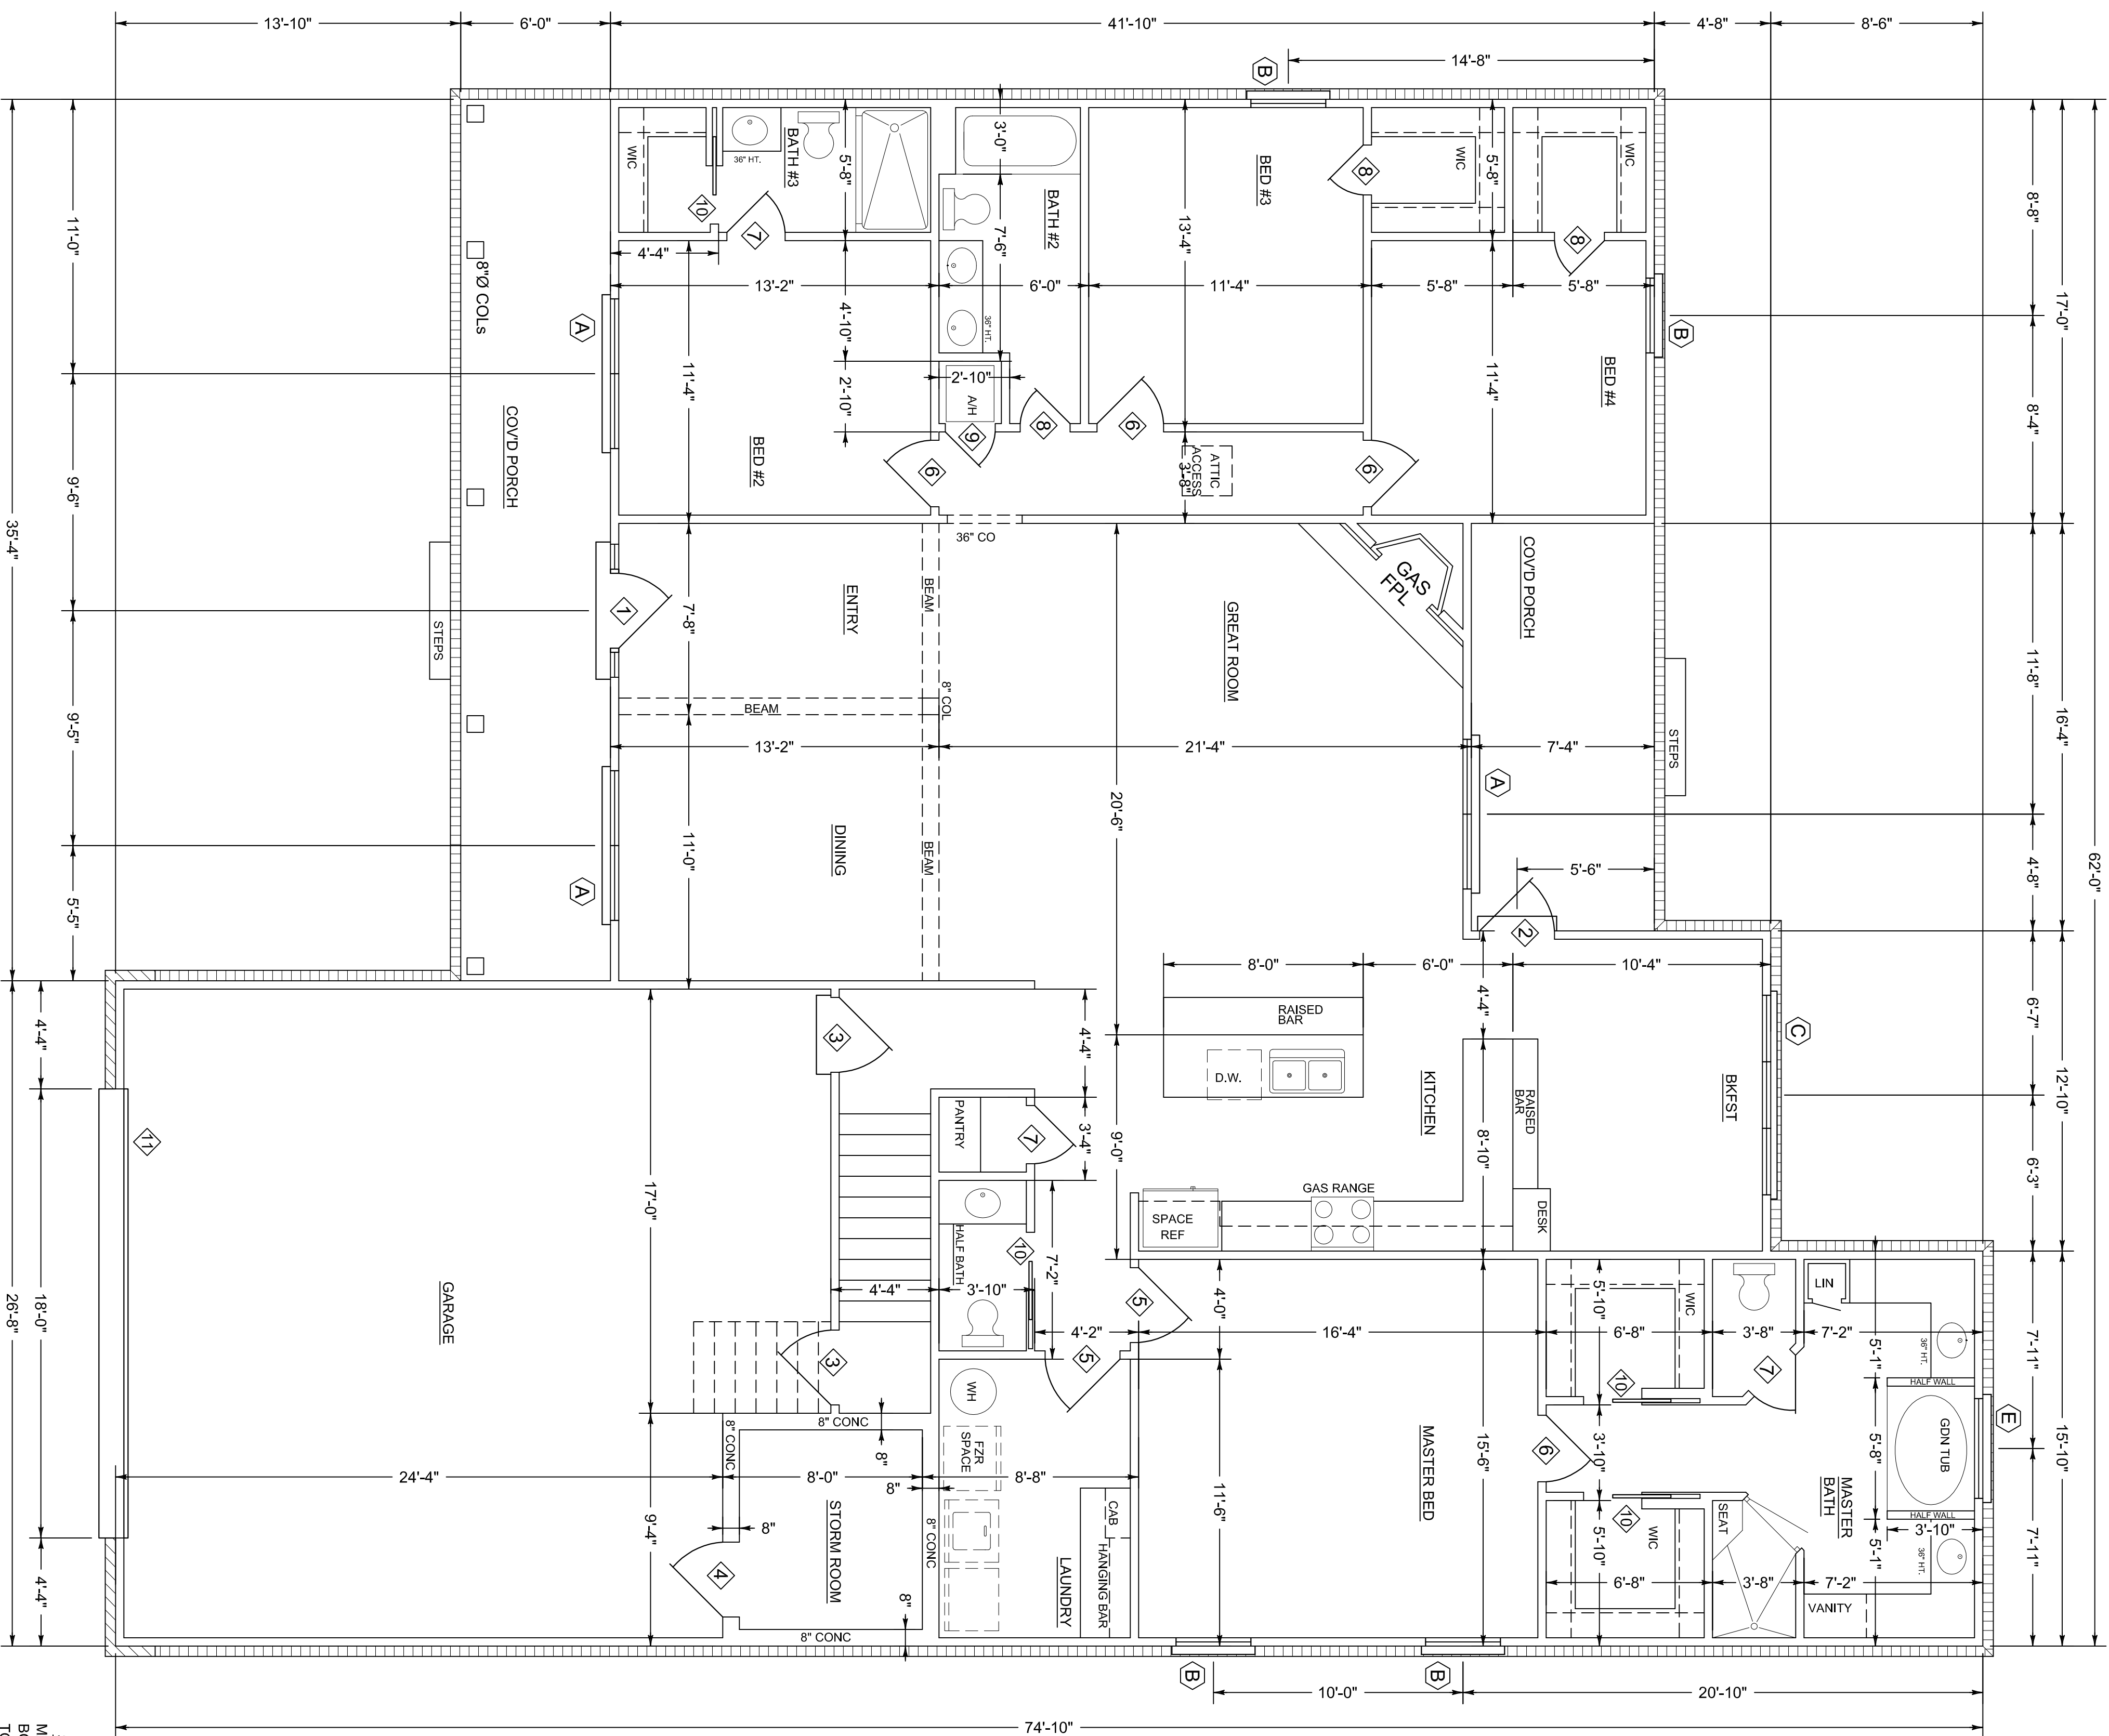

**FLOOR PLAN**  
SCALE 1/4" = 1'-0"

SQUARE FOOTAGE  
 MAIN FLOOR: 2534  
 BONUS ROOM: 460  
 TOTAL HEATED: 2994  
 GARAGE: 809  
 PORCHES: 332  
 TOTAL: 4135

<b>Claire's Home Designs</b> 5775 Montgomery Hwy. 791-1327	April 2014	Heated sq. ft: 2994
	Plan no. 1408-SNB	Unheated sq. ft: 1141
A new home for: The Bailey Family		