


**FLOOR PLAN**  
SCALE 1/4" = 1'-0"

SQUARE FOOTAGE  
MAIN FLOOR 3390  
BONUS ROOM 340  
TOTAL HEATED 2730  
GARAGE 772  
PORCHES 885  
GRAND TOTAL 4017

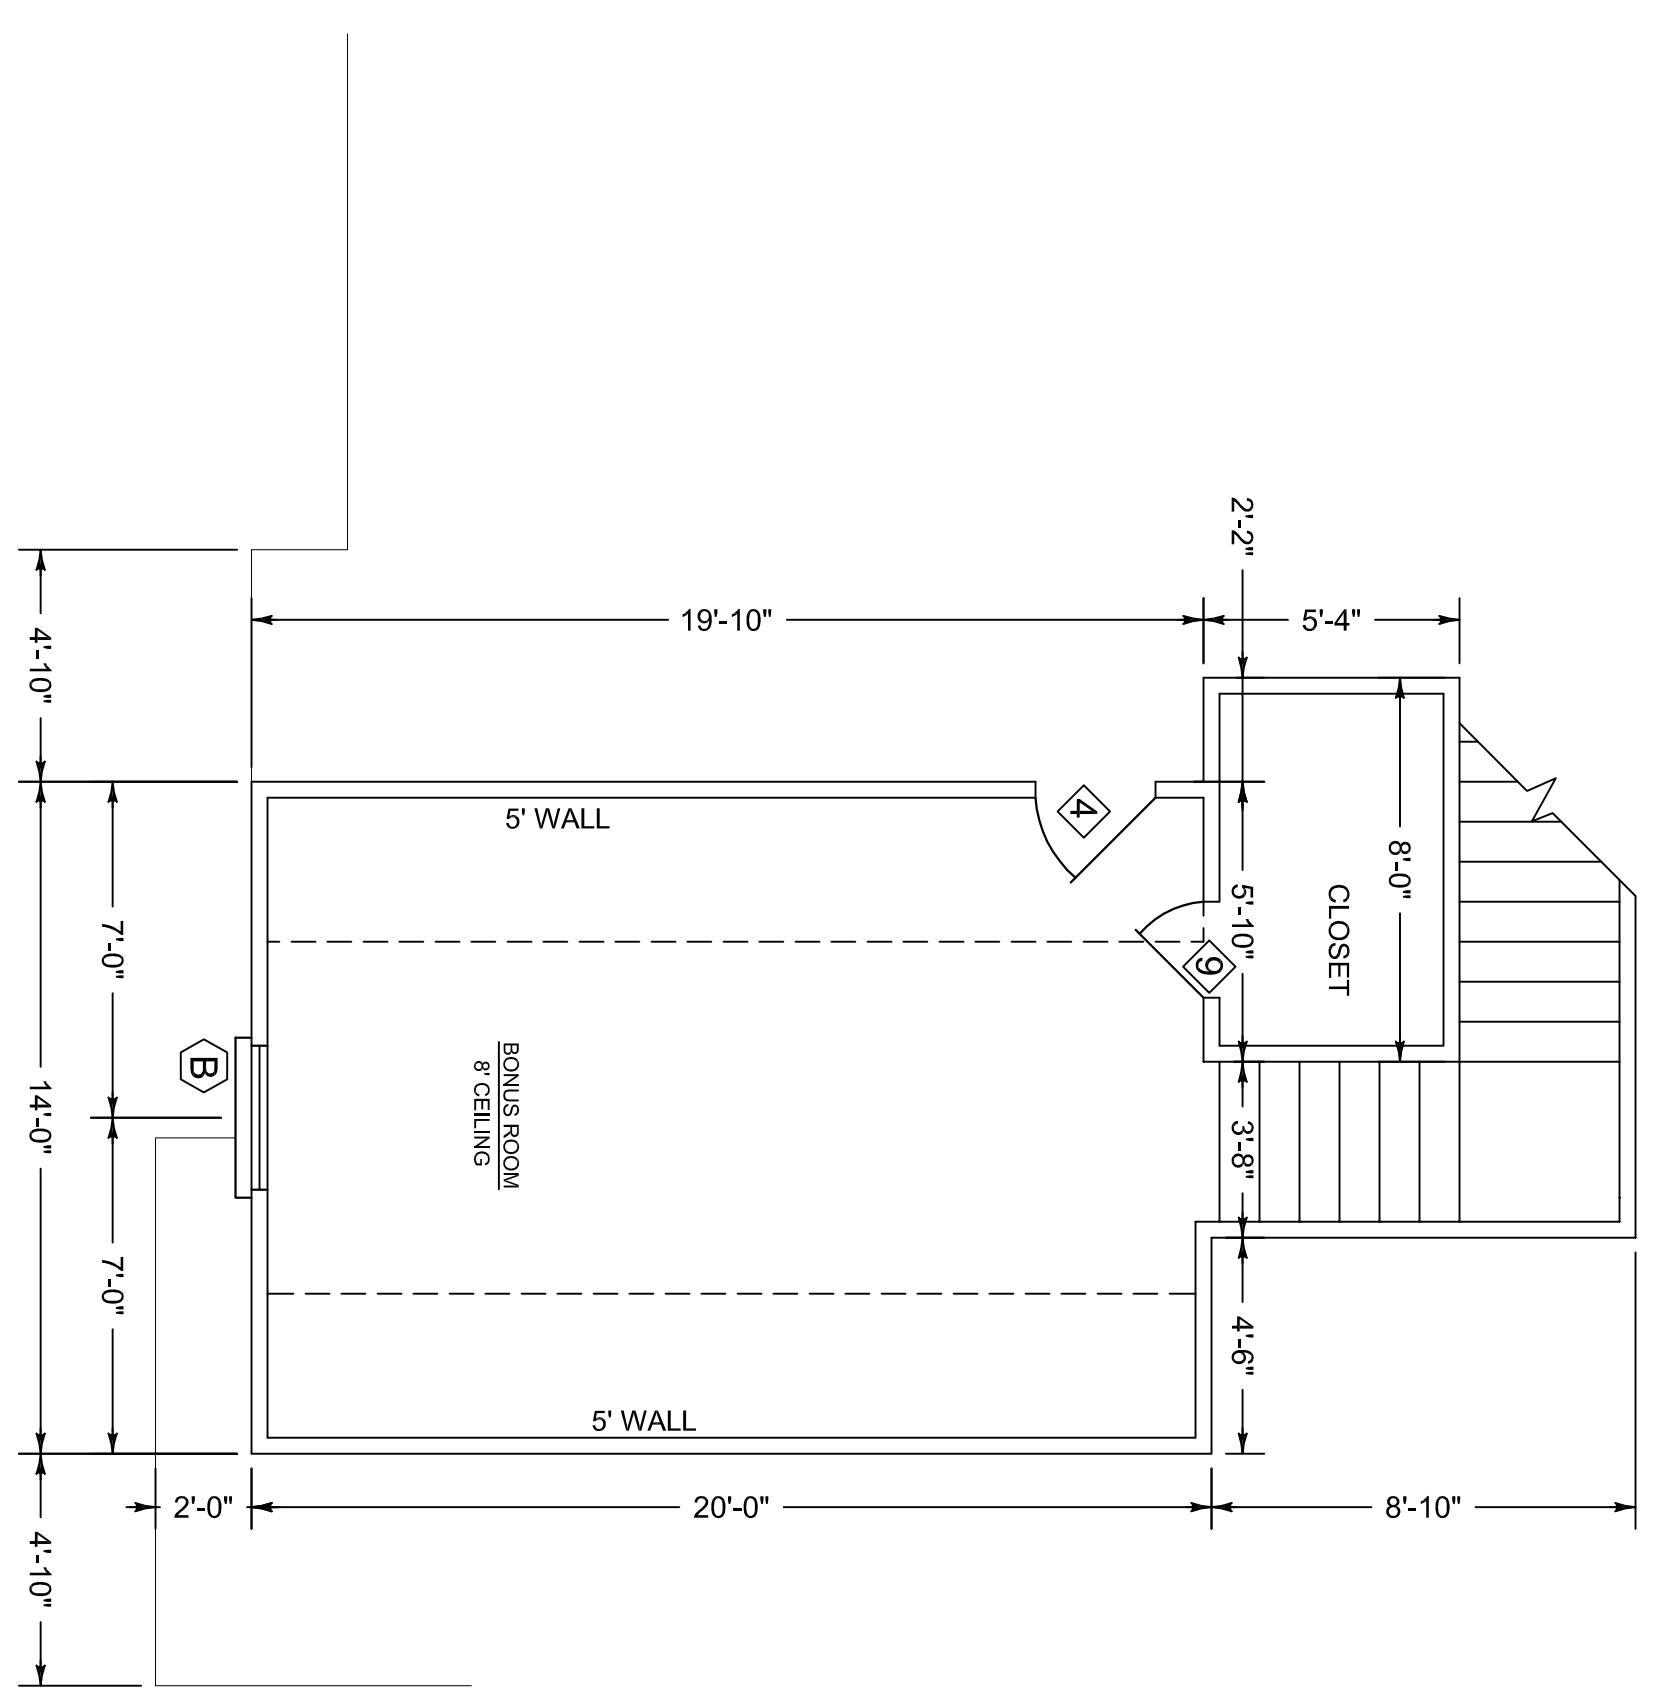

**FLOOR PLAN**  
SCALE 1/4" = 1'-0"

DOOR SCHEDULE			
MARK	SIZE	TYPE	REMARKS
①	2'-8" x 6'-8" x 1 3/4	3/4 LITE	EXTERIOR METAL INSUL.
②	3'-0" x 6'-8" x 1 3/4	FULL LITE	"
③	3'-0" x 6'-8" x 1 3/4	SIX PANEL	"
④	2'-6" x 4'-6" x 1 3/4	THREE PANEL	"
⑤	3'-0" x 6'-8" x 1 3/8	SIX PANEL	INTERIOR MASONITE
⑥	2'-6" x 6'-8" x 1 3/8	"	"
⑦	(2) 2'-6" x 6'-8" x 1 3/8	FRENCH	"
⑧	2'-0" x 6'-8" x 1 3/8	SIX PANEL	"
⑨	1'-6" x 6'-8" x 1 3/8	THREE PANEL	"
⑩	2'-0" x 6'-8" x 1 3/8	SIX PANEL / POCKET	"
⑪	18'-0" x 7'-0"	OVERHEAD GARAGE	STEEL

WINDOW SCHEDULE			
MARK	SIZE	TYPE	REMARKS
Ⓐ	3'-0" x 6'-0"	SINGLE HUNG	VINYL INSUL.
Ⓑ	3'-0" x 4'-0"	"	VINYL INSUL.
Ⓒ	2'-0" x 3'-0"	"	VINYL INSUL.
Ⓓ	2'-6" x 1'-0"	"	"

NOTE: 1. 9'-0" CEILING HEIGHT UNLESS OTHERWISE NOTED

NOTE: BUILDER AND OWNER TO VERIFY DIMENSIONS, NOTES AND ALL CONDITIONS OF PLANS PRIOR TO CONSTRUCTION. PLAN SERVICE IS NOT RESPONSIBLE FOR ERRORS OR OMISSIONS.

<b>Claire's Home Designs</b> 5775 Montgomery Hwy. Ste. 2 791-1327 A new home for: The Gill Family	February 2019 Plan no. 1833-AGK	Heated sq. ft: 2730 Unheated sq. ft: 1287
---	------------------------------------	--