



NOTE:
1. 8'-0" CEILING HEIGHT
UNLESS OTHERWISE NOTED

NOTE:
BUILDER AND OWNER TO VERIFY
DIMENSIONS, NOTES AND ALL CONDITIONS
OF PLANS PRIOR TO CONSTRUCTION.
PLAN SERVICE IS NOT RESPONSIBLE
FOR ERRORS OR OMISSIONS.

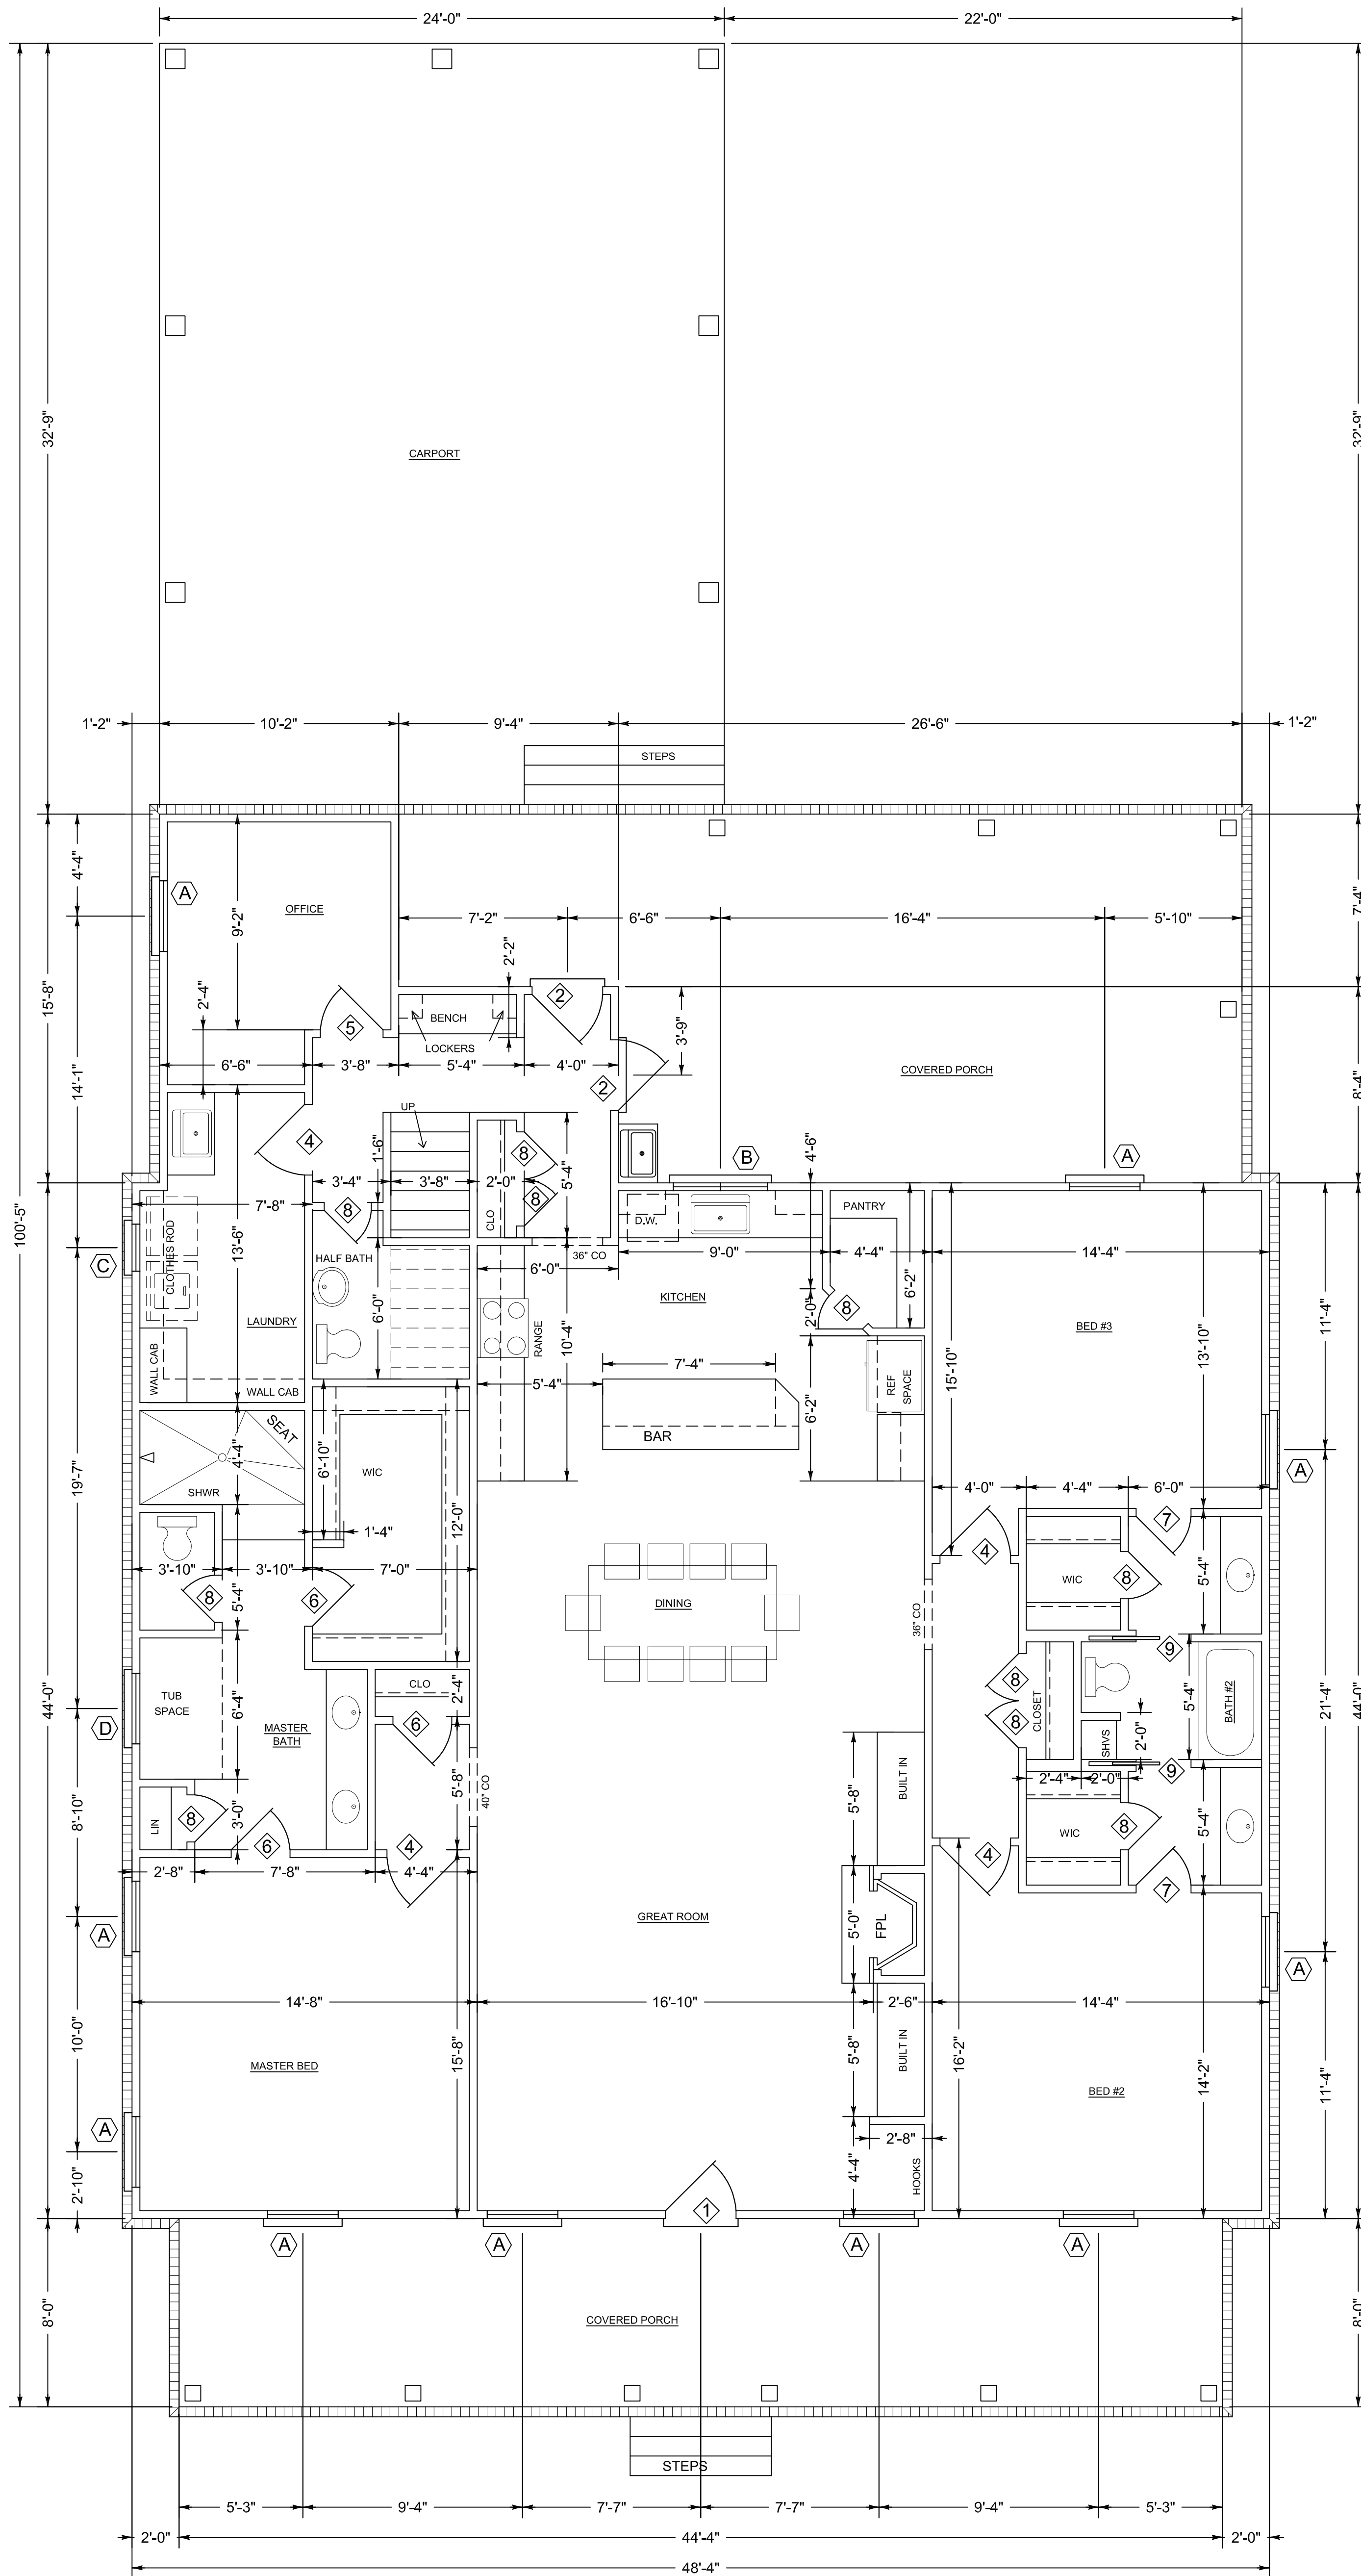

DOOR SCHEDULE			
MARK	SIZE	TYPE	REMARKS
①	3'-0" x 6'-8" x 1 3/4	HALF LITE	EXTERIOR METAL INSUL.
②	3'-0" x 6'-8" x 1 3/4	3/4 LITE	" " "
③	2'-0" x 6'-8" x 1 3/4	SIX PANEL	" " "
④	3'-0" x 6'-8" x 1 3/8	SIX PANEL	INTERIOR MASONITE
⑤	2'-8" x 6'-8" x 1 3/8	" "	" "
⑥	2'-6" x 6'-8" x 1 3/8	" "	" "
⑦	2'-4" x 6'-8" x 1 3/8	" "	" "
⑧	2'-0" x 6'-8" x 1 3/8	" "	" "
⑨	2'-0" x 6'-8" x 1 3/8	SIX PANEL / POCKET	" "

WINDOW SCHEDULE			
MARK	SIZE	TYPE	REMARKS
(A)	3'-0" x 6'-0"	SINGLE HUNG	VINYL INSUL
(B)	(2) 2'-0" x 3'-0"	" "	" "
(C)	2'-0" x 3'-0"	" "	" "
(D)	4'-0" x 4'-0"	OBSCURE GLASS	" "

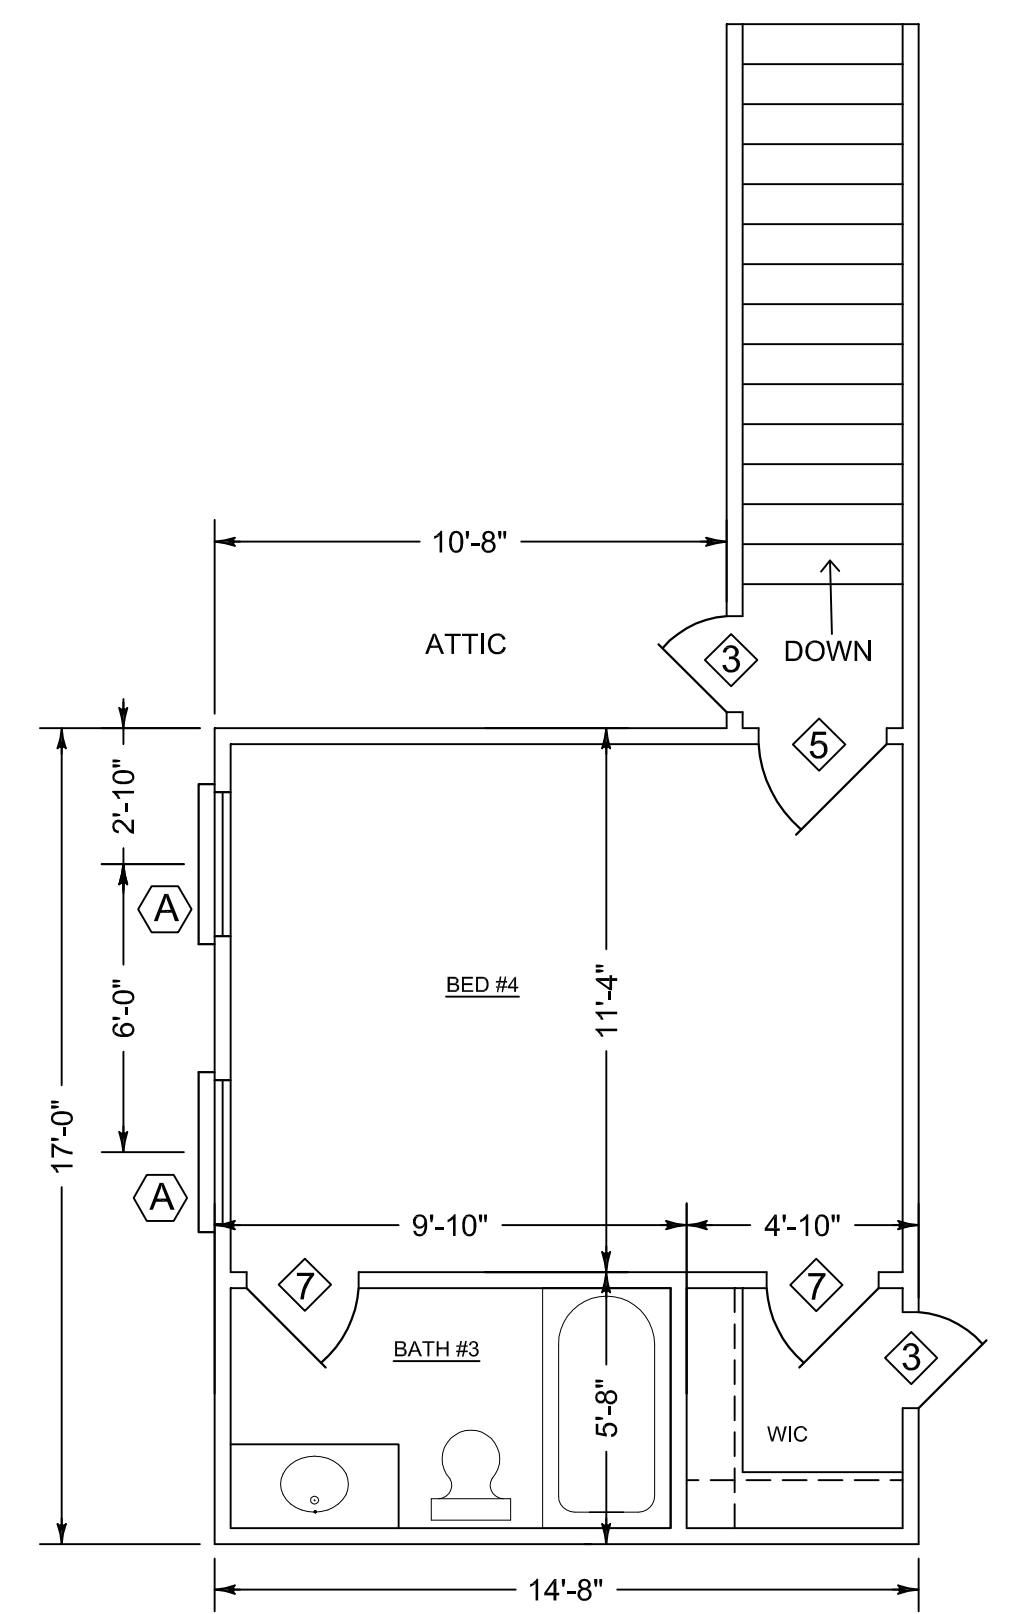

UPSTAIRS FLOOR PLAN
SCALE 1/4" = 1'-0"

SQUARE FOOTAGE
MAIN FLOOR: 2364
UPSTAIRS: 249
TOTAL HEATED: 2613
CARPORT: 776
PORCHES: 839
TOTAL: 4228

Claire's Home Designs
5775 Montgomery Hwy. Ste. 2

March
2019

Heated sq. ft: 2613

A new home for: The Hataway Family

Plan no.
1901-KEH

Unheated sq. ft: 1615

FLOOR PLAN

SCALE 1/4" = 1'-0"