
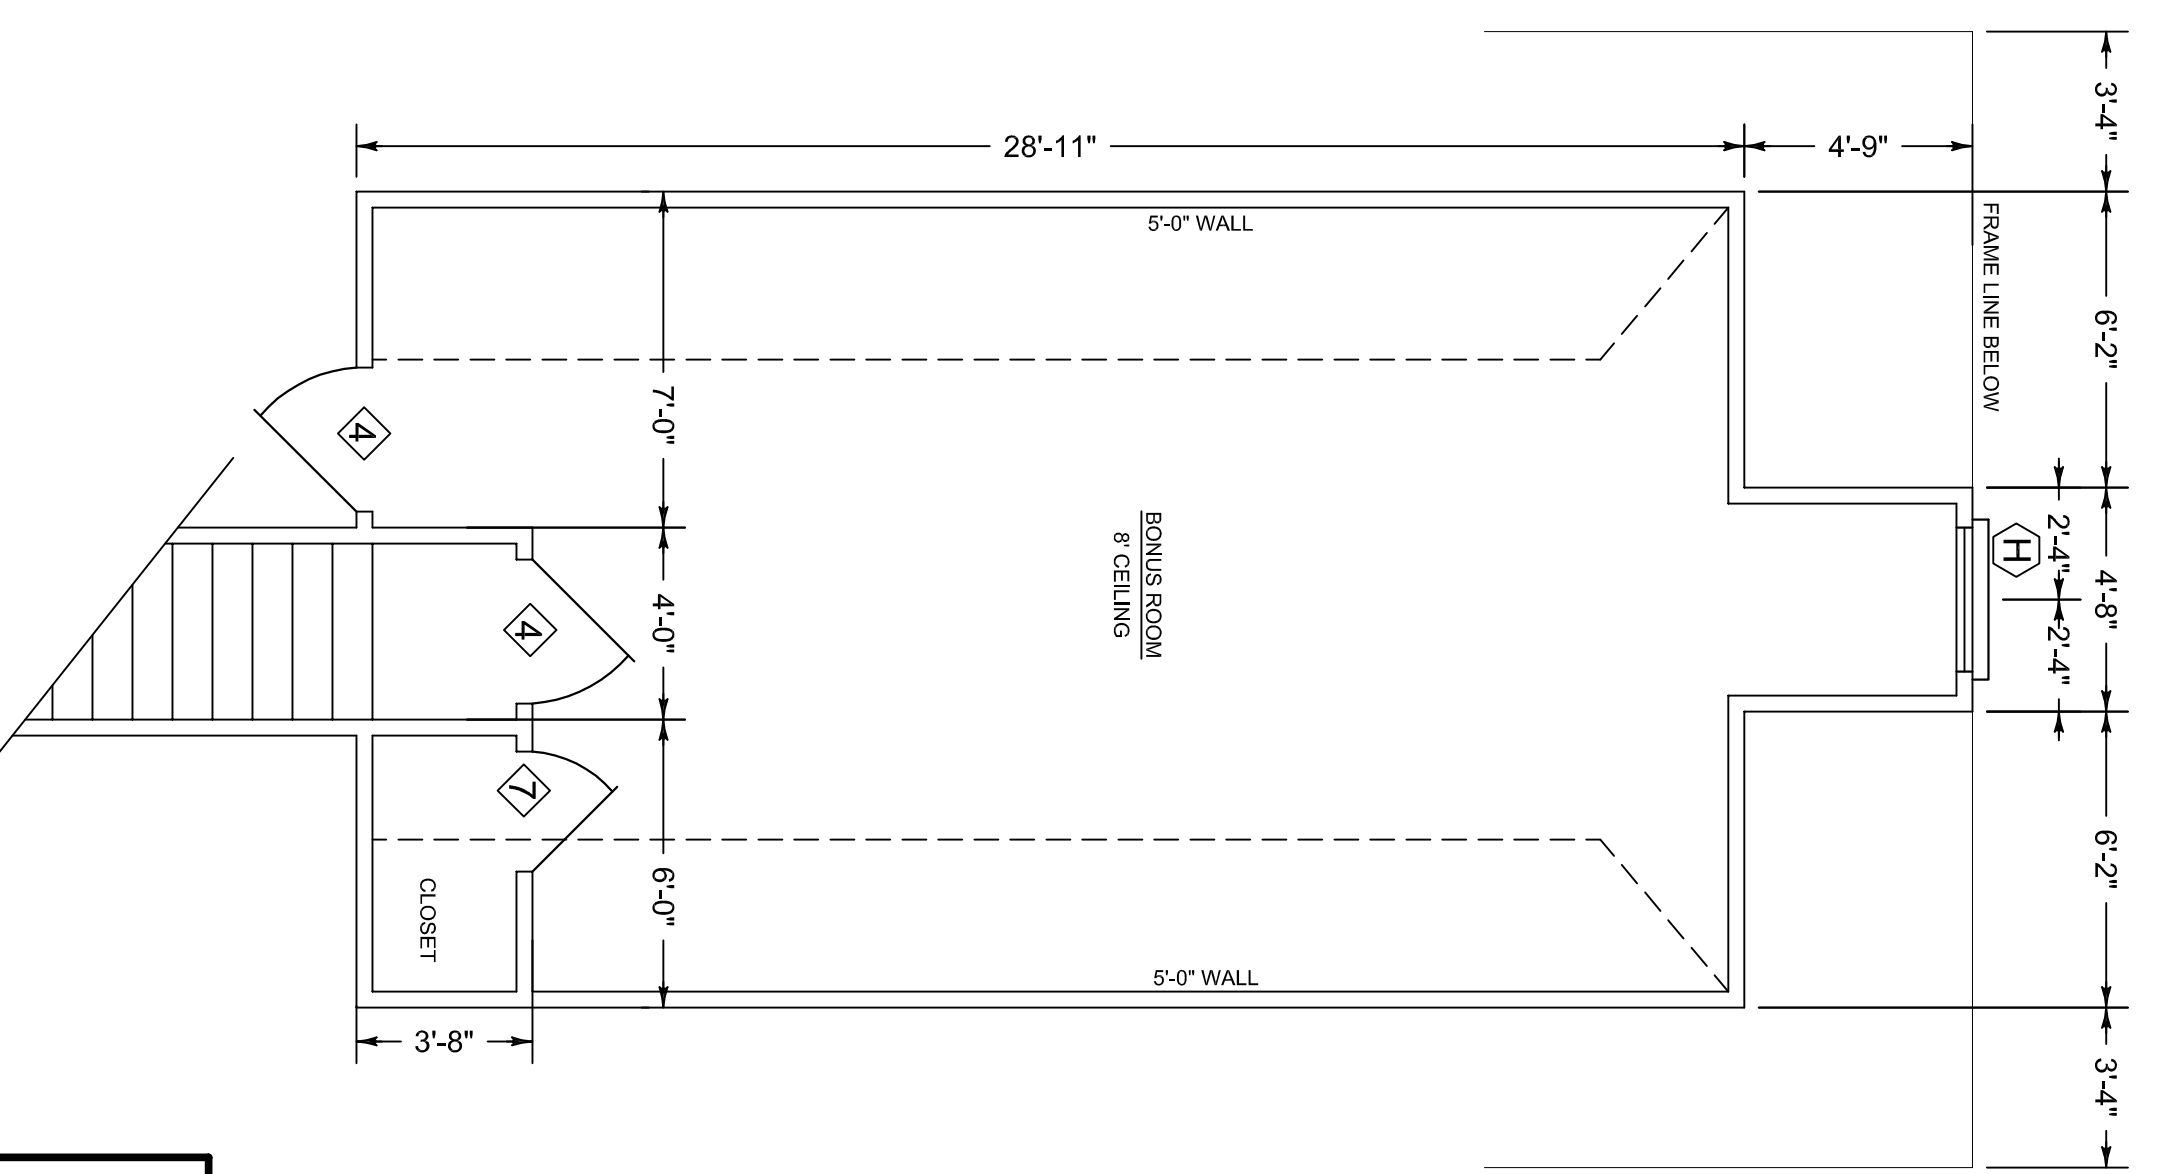


NOTE:
1. 9'-0" CEILING HEIGHT
UNLESS OTHERWISE NOTED

NOTE:
BUILDER AND OWNER TO VERIFY
DIMENSIONS, NOTES AND ALL CONDITIONS
OF PLANS PRIOR TO CONSTRUCTION.
PLAN SERVICE IS NOT RESPONSIBLE
FOR ERRORS OR OMISSIONS.

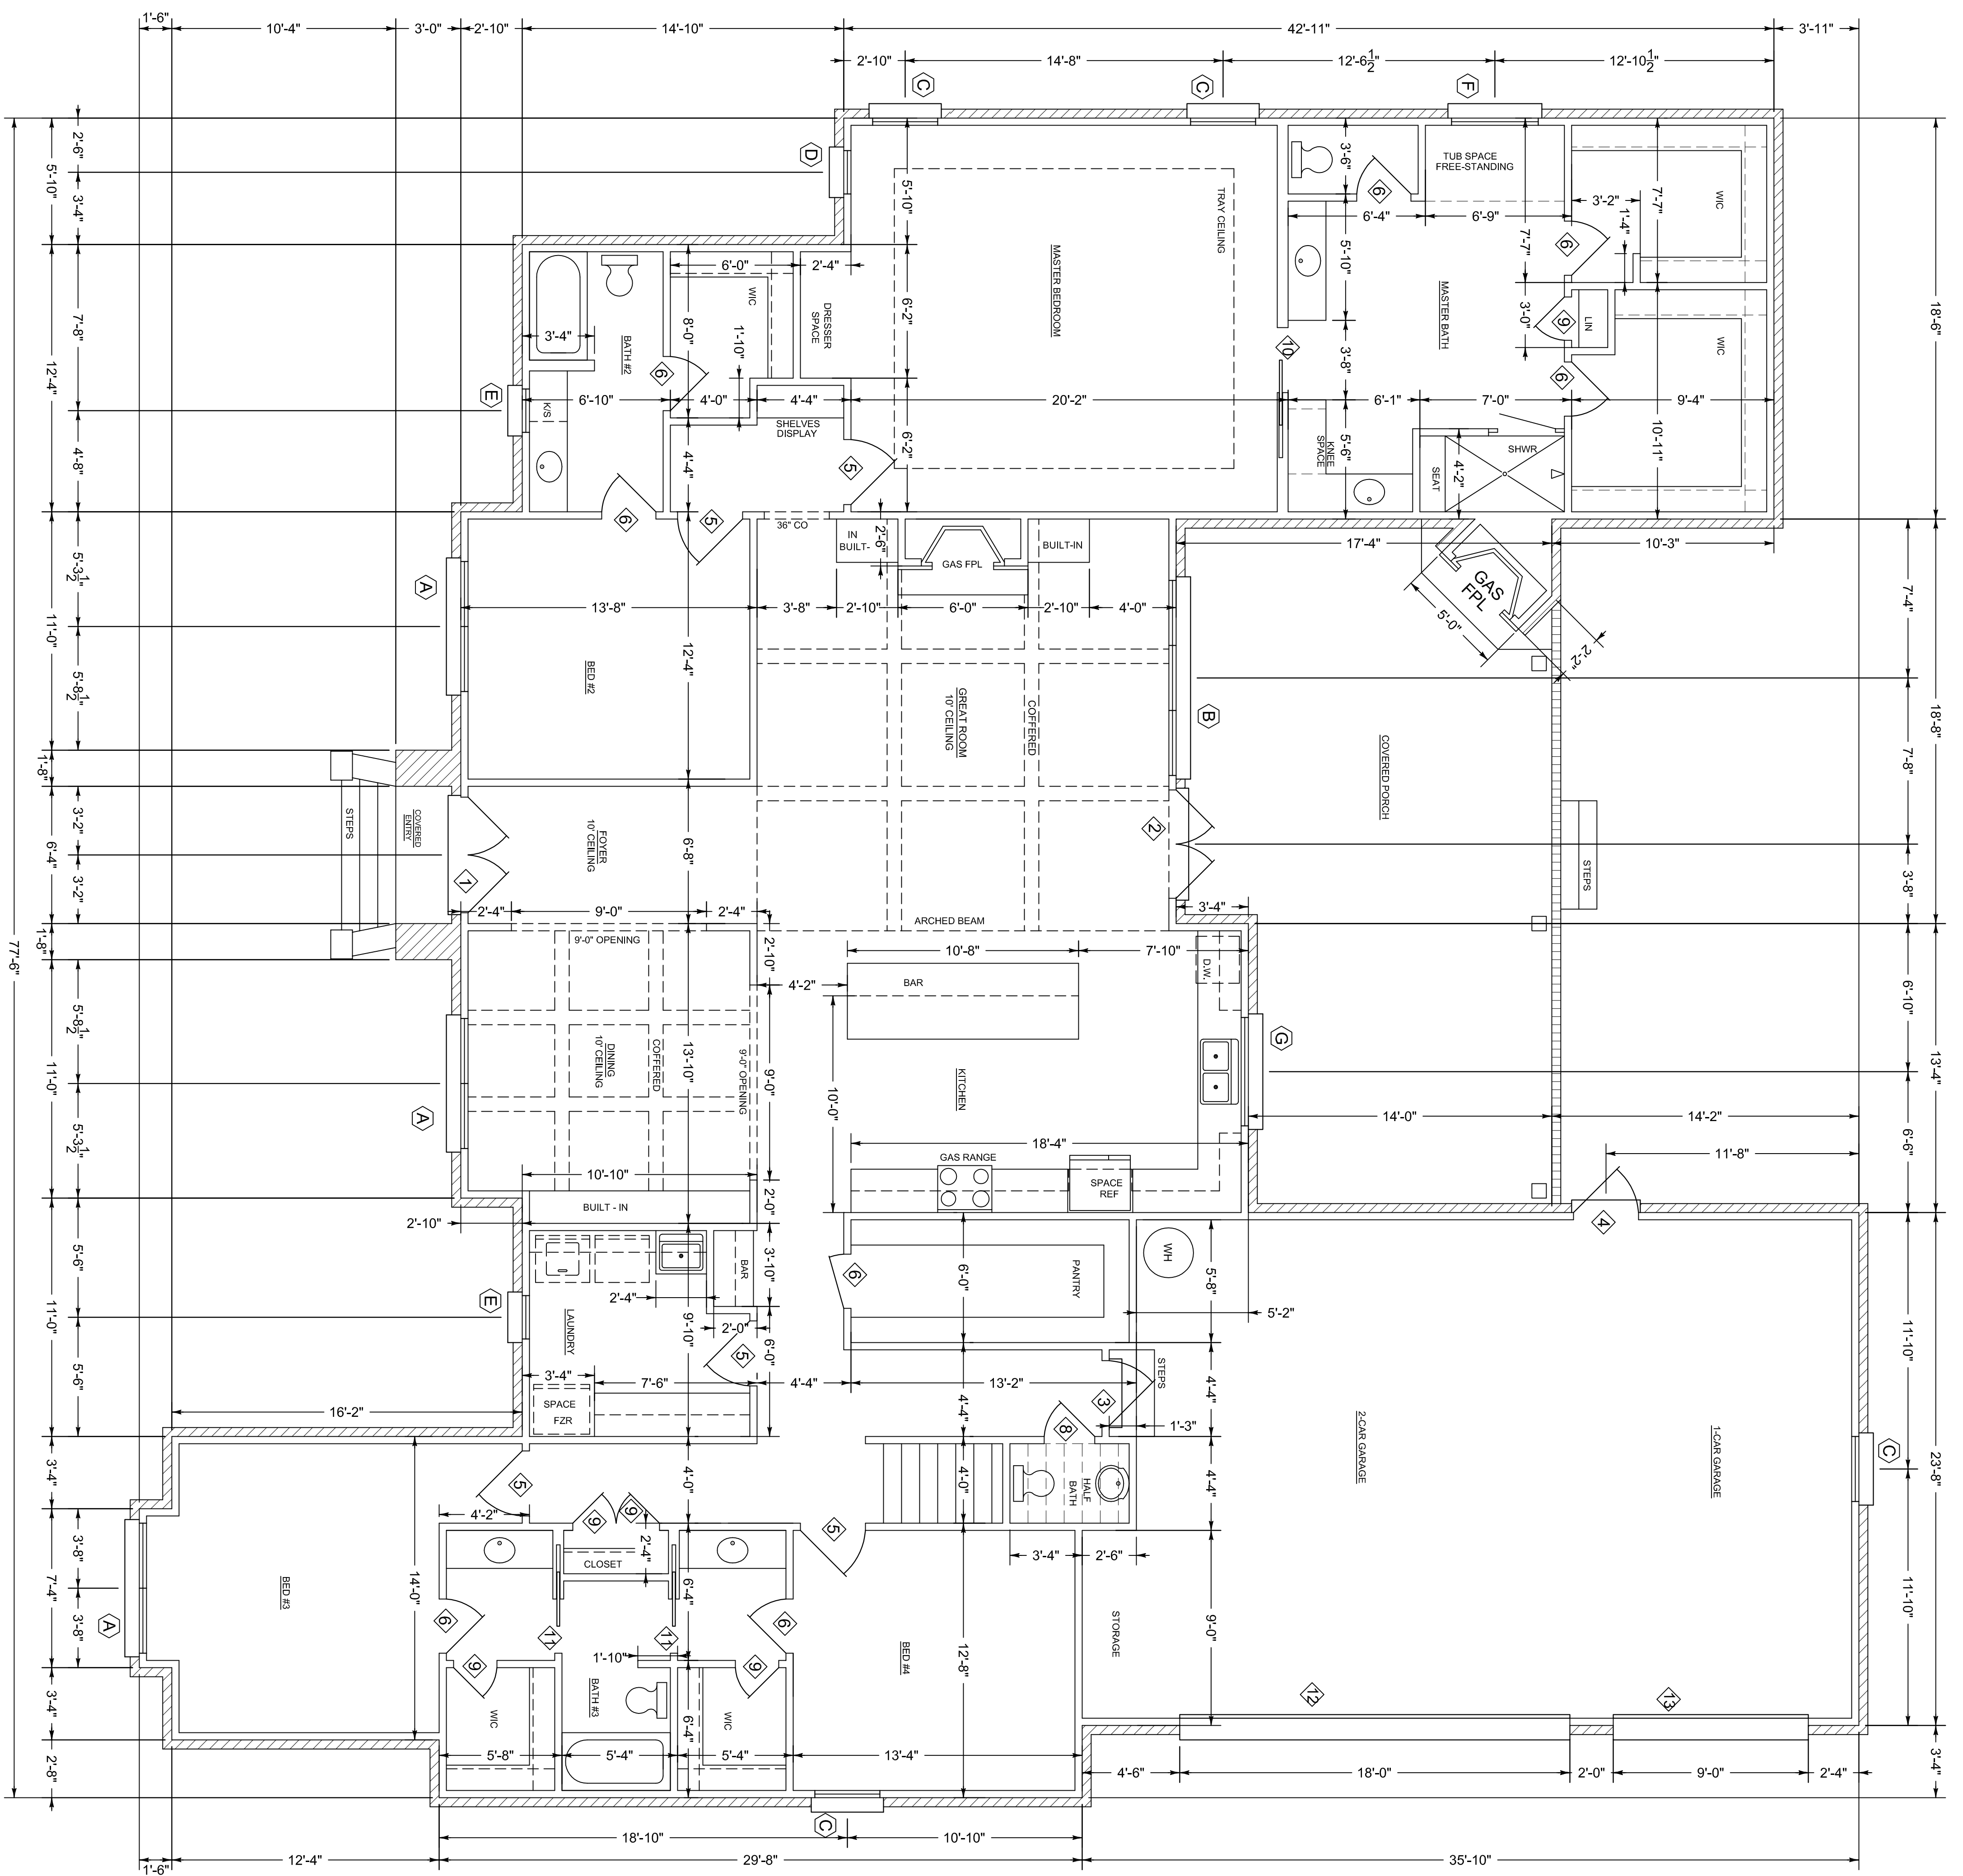

MARK	SIZE	TYPE	REMARKS
1	(2) 2'-8" x 8'-0" x 1.3/4	3/LITE W/TRANSOM	EXTENSION METAL INSUL.
2	(2) 2'-8" x 8'-0" x 1.3/4	3/LITE	..
3	3'-0" x 8'-0" x 1.3/4	SIX PANEL	..
4	3'-0" x 8'-0" x 1.3/4	SIX PANEL	..
5	3'-0" x 8'-0" x 1.3/4	SIX PANEL	INTERIOR MASONITE
6	2'-6" x 8'-0" x 1.3/8
7	2'-4" x 6'-8" x 1.3/8
8	2'-0" x 6'-0" x 1.3/8
9	3'-0" x 8'-0" x 1.3/8	SIX PANEL/POCKET	..
10	3'-0" x 8'-0" x 1.3/8	SIX PANEL/POCKET	..
11	18'-0" x 7'-0"	OVERHEAD GARAGE	STEEL
12	9'-0" x 7'-0"	OVERHEAD GARAGE	STEEL

MARK	SIZE	TYPE	REMARKS
A	(2) 3'-0" x 6'-0"	SINGLE HUNG W/TRANSOM	WIND. INSUL.
B	(3) 3'-0" x 8'-0"	SINGLE HUNG	..
C	3'-0" x 6'-0"
D	2'-0" x 6'-0"
E	2'-0" x 3'-0"
F	4'-0" x 6'-0"	FIXED	..
G	5'-0" x 3'-0"
H	3'-0" x 5'-0"	SINGLE HUNG	..
J	1'-6" x 3'-0"	FIXED ENTRY CANAL	..

SQUARE FOOTAGE
MAIN FLOOR: 3180
BONUS ROOM: 512
TOTAL HEATED: 3692
POUCHES: 155
GRAND TOTAL: 5053

FLOOR PLAN
SCALE 1/4" = 1'-0"

Claire's Home Designs 5775 Montgomery Hwy. Ste. 2 791-1327 A new home for: The Hurst Family	June 2020 Plan no. 2017-BH	Heated sq. ft: 3692 Unheated sq. ft: 1361	<h1>111 Ayerswood Dr.</h1>