
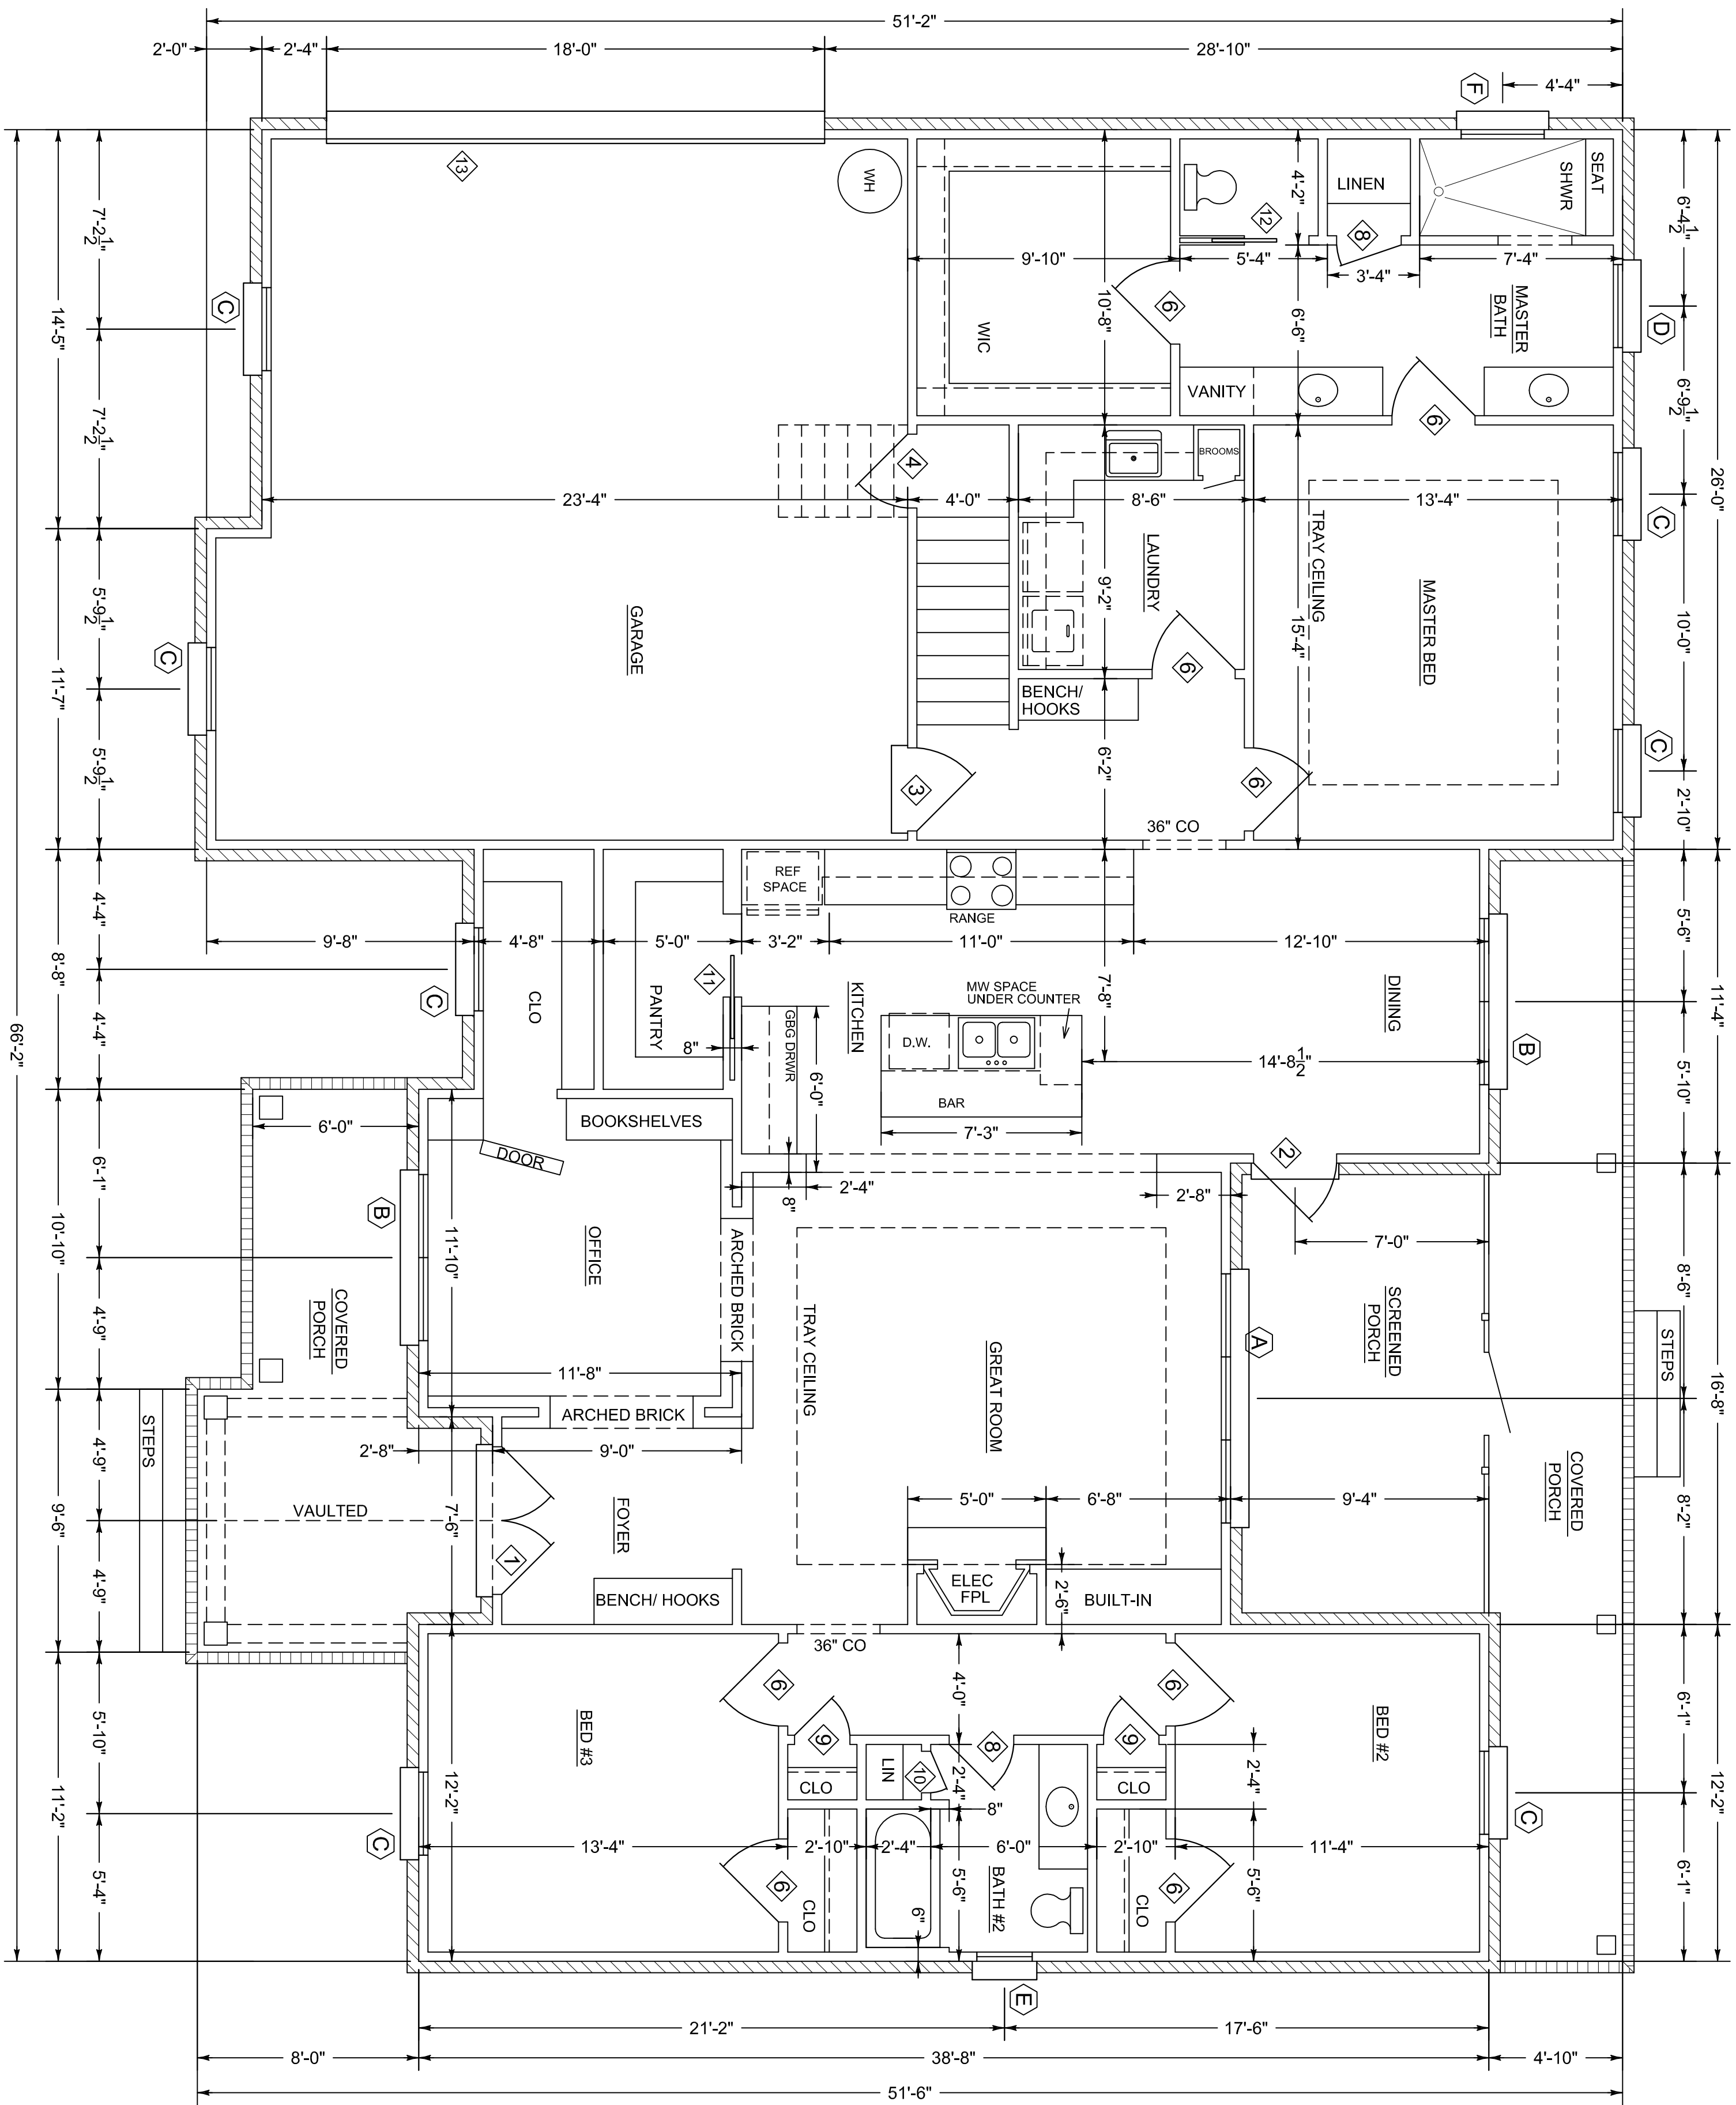


NOTE:
 BUILDER AND OWNER TO VERIFY DIMENSIONS, NOTES AND ALL CONDITIONS OF PLANS PRIOR TO CONSTRUCTION. PLAN SERVICE IS NOT RESPONSIBLE FOR ERRORS OR OMISSIONS.

NOTE:
 1. 9'-0" CEILING HEIGHT UNLESS OTHERWISE NOTED

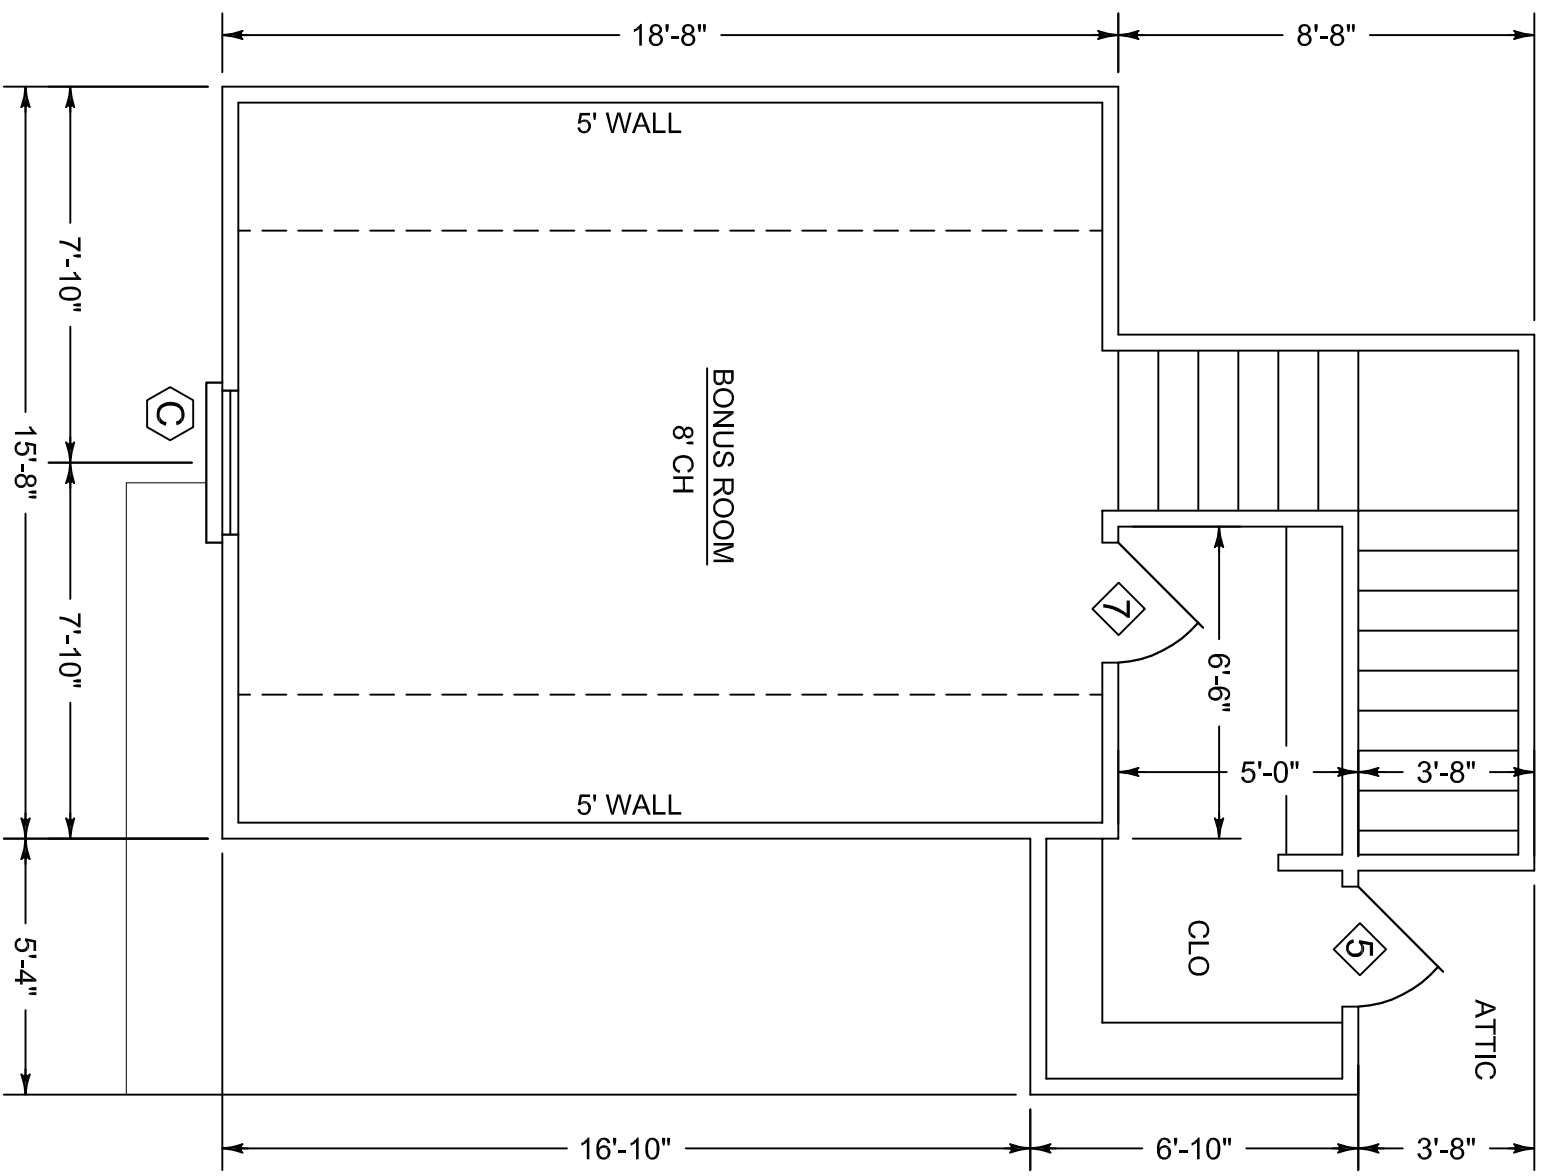

DOOR SCHEDULE

MARK	SIZE	TYPE	REMARKS
1	(2) 3'-0" x 6'-8" x 1'3/4"	3/4 LITE	EXTERIOR METAL INSUL.
2	3'-0" x 6'-8" x 1'3/4"	3/4 LITE	"
3	3'-0" x 6'-8" x 1'3/4"	SIX PANEL	"
4	2'-8" x 6'-8" x 1'3/4"	"	"
5	2'-6" x 6'-8" x 1'3/4"	"	"
6	3'-0" x 6'-8" x 1'3/8"	SIX PANEL	INTERIOR MASONITE
7	2'-8" x 6'-8" x 1'3/8"	"	"
8	2'-4" x 6'-8" x 1'3/8"	"	"
9	2'-0" x 6'-8" x 1'3/8"	"	"
10	1'-6" x 6'-8" x 1'3/8"	THREE PANEL	"
11	3'-0" x 6'-8" x 1'3/8"	SIX PANEL/POCKET	"
12	2'-4" x 6'-8" x 1'3/8"	"	"
13	18'-0" x 7'-0"	OVERHEAD GARAGE	STEEL

WINDOW SCHEDULE

MARK	SIZE	TYPE	REMARKS
A	(3) 3'-0" x 5'-0"	SINGLE HING	VINYL INSUL.
B	(2) 3'-0" x 5'-0"	"	"
C	3'-0" x 5'-0"	"	"
D	3'-0" x 3'-0"	"	"
E	2'-0" x 3'-0"	SINGLE HANG FRONT TABLE	"
F	3'-0" x 1'-0"	FIXED	"

FLOOR PLAN
 SCALE 1/4" = 1'-0"

SQUARE FOOTAGE
 MAIN FLOOR 1122
 BONUS ROOM 381
 TOTAL HEATED 2503
 GARAGE 650
 PORCHES 597
 GRAND TOTAL 3880

Claire's Home Designs 5775 Montgomery Hwy. Ste. 2	May 2021	Heated sq. ft: 2503
	Plan no. 2117-AH	Unheated sq. ft: 1157