



NOTE: BUILDER AND OWNER TO VERIFY DIMENSIONS, NOTES AND ALL CONDITIONS OF PLANS PRIOR TO CONSTRUCTION. PLAN SERVICE IS NOT RESPONSIBLE FOR ERRORS OR OMISSIONS.

NOTE: 1. 9'-0" CEILING HEIGHT UNLESS OTHERWISE NOTED

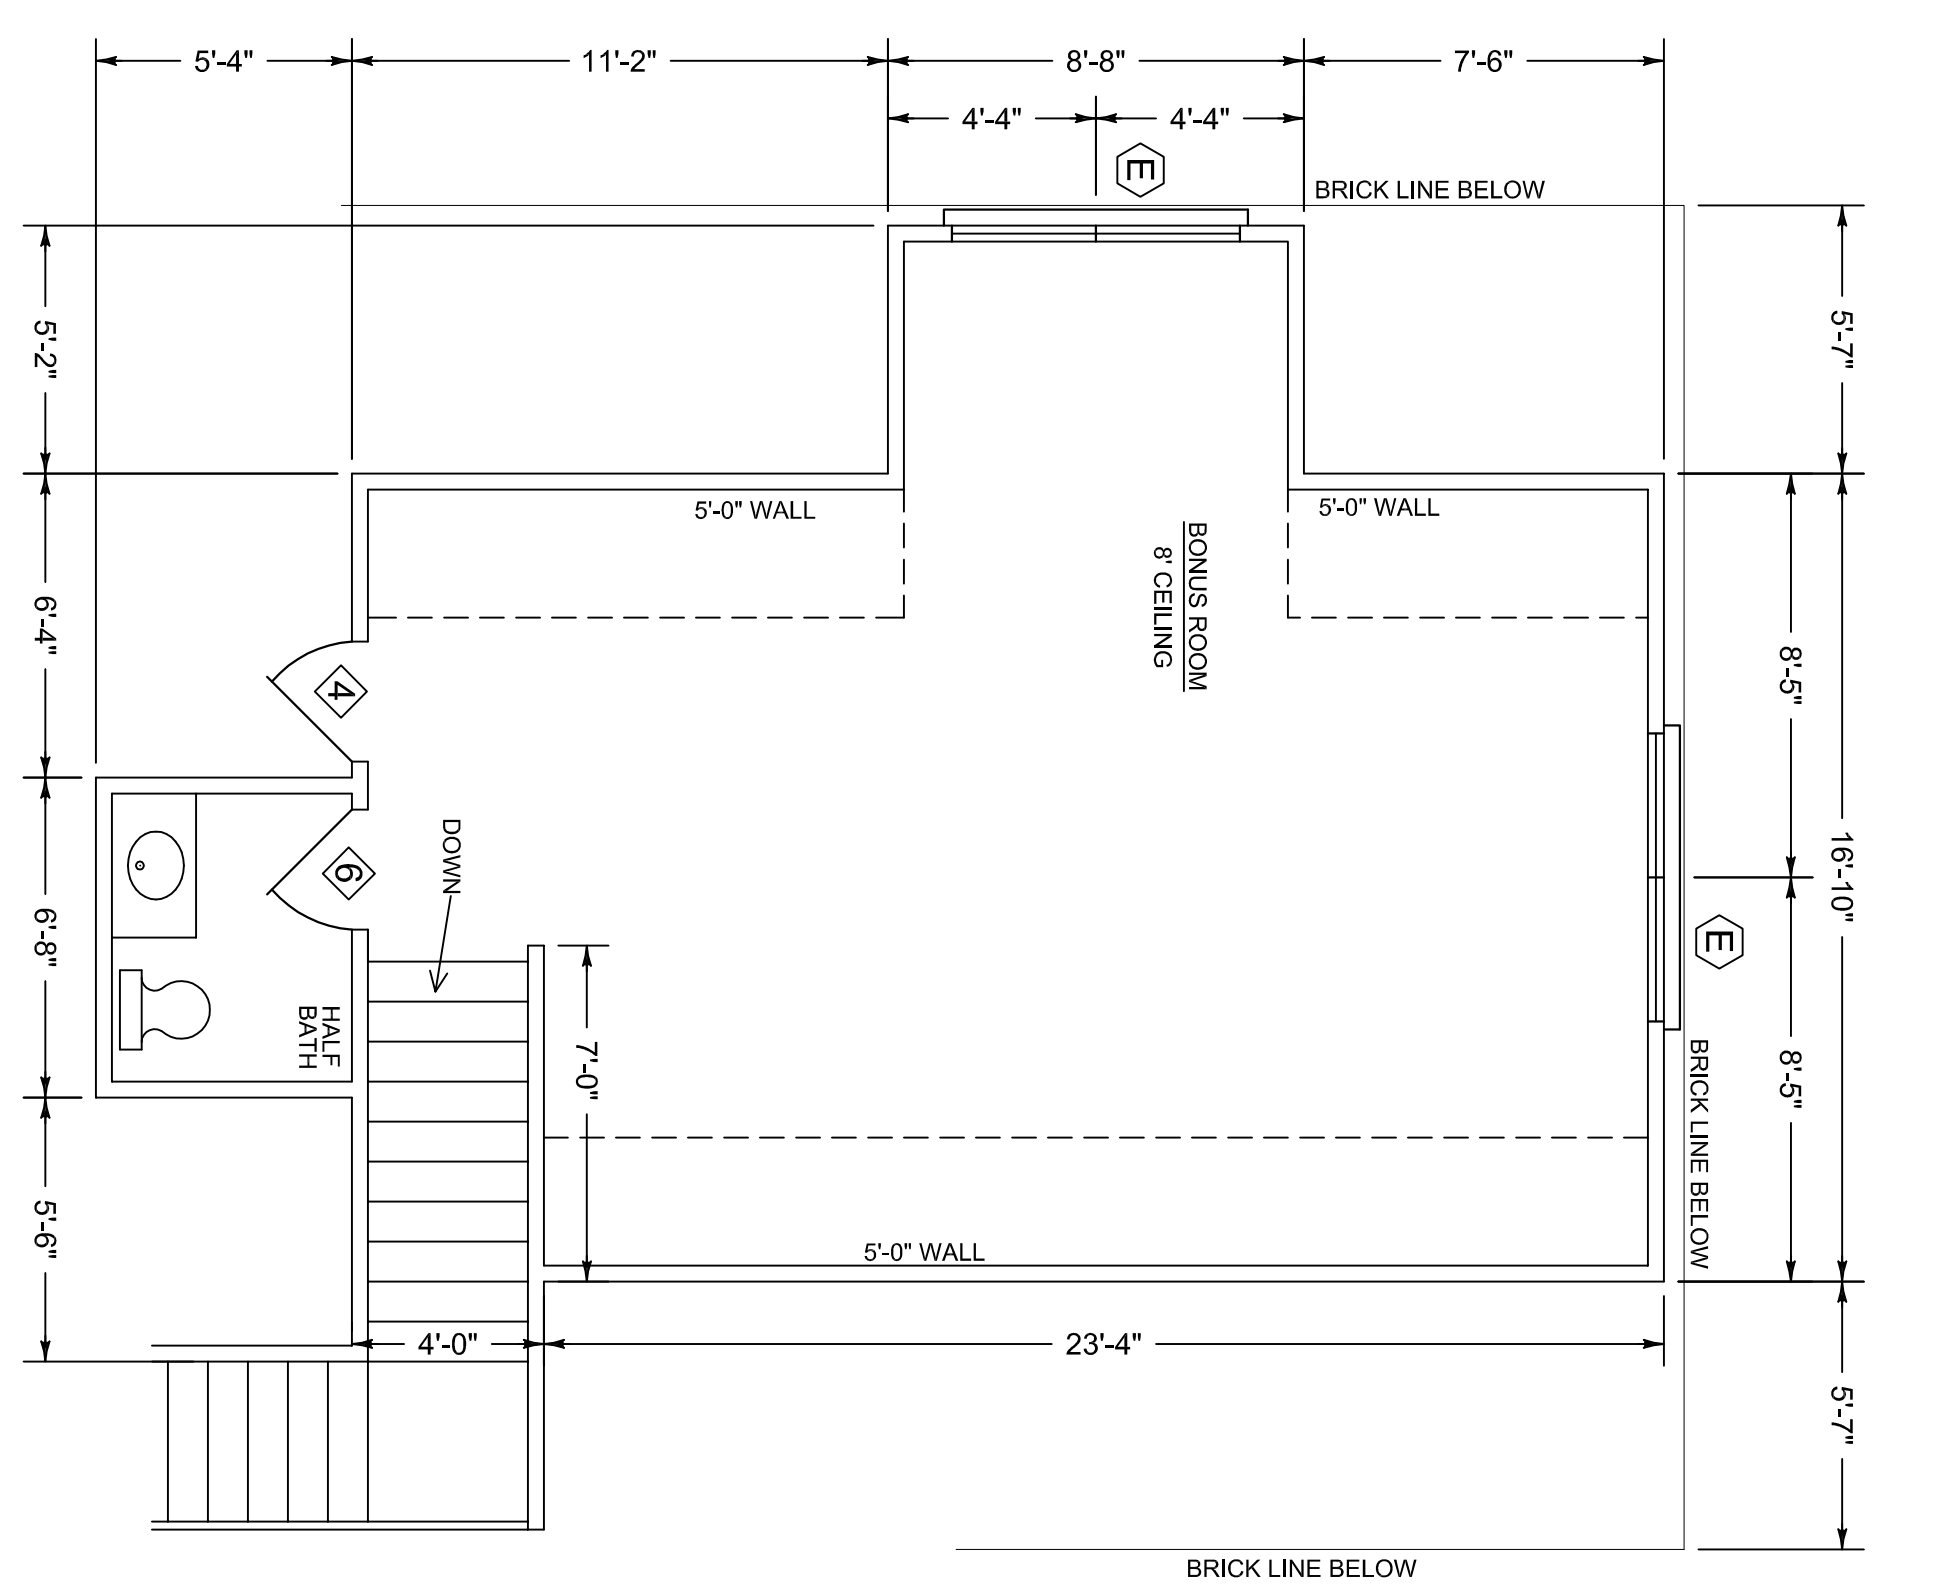

MARK	SIZE	TYPE	REMARKS
①	(2) 2'-8" x 6'-8" x 1.3M	ARCHED 3M LITE	EXTENSION METAL INSUL.
②	(2) 2'-8" x 6'-8" x 1.3M	3/4 LITE	
③	3'-0" x 6'-8" x 1.3M	SIX PANEL	
④	2'-8" x 6'-8" x 1.3M	SIX PANEL	
⑤	3'-0" x 6'-8" x 1.3M	SIX PANEL	INTERIOR MASSONITE
⑥	2'-8" x 6'-8" x 1.3M		
⑦	(2) 1'-6" x 6'-8" x 1.3M	TRIPLE PANEL	
⑧	1'-6" x 6'-8" x 1.1M		
⑨	(2) 2'-0" x 6'-8" x 1.3M	FRENCH	
⑩	3'-0" x 6'-8" x 1.3M	SIX PANEL / POCKET	
⑪	2'-8" x 6'-8" x 1.3M	SIX PANEL / POCKET	
⑫	9'-0" x 7'-0"	OVERHEAD GARAGE	STEEL

MARK	SIZE	TYPE	REMARKS
①	(2) 3'-0" x 6'-0"	SINGLE HING	VINYL INSUL.
②	(2) 3'-0" x 6'-0"		
③	3'-0" x 6'-0"		
④	2'-8" x 6'-0"		
⑤	(2) 3'-0" x 5'-0"		
⑥	2'-8" x 4'-0"	FRONT DOWNERS	
⑦	3'-0" x 3'-0"	SINGLE HING	
⑧	3'-0" x 1'-0"	FIXED	

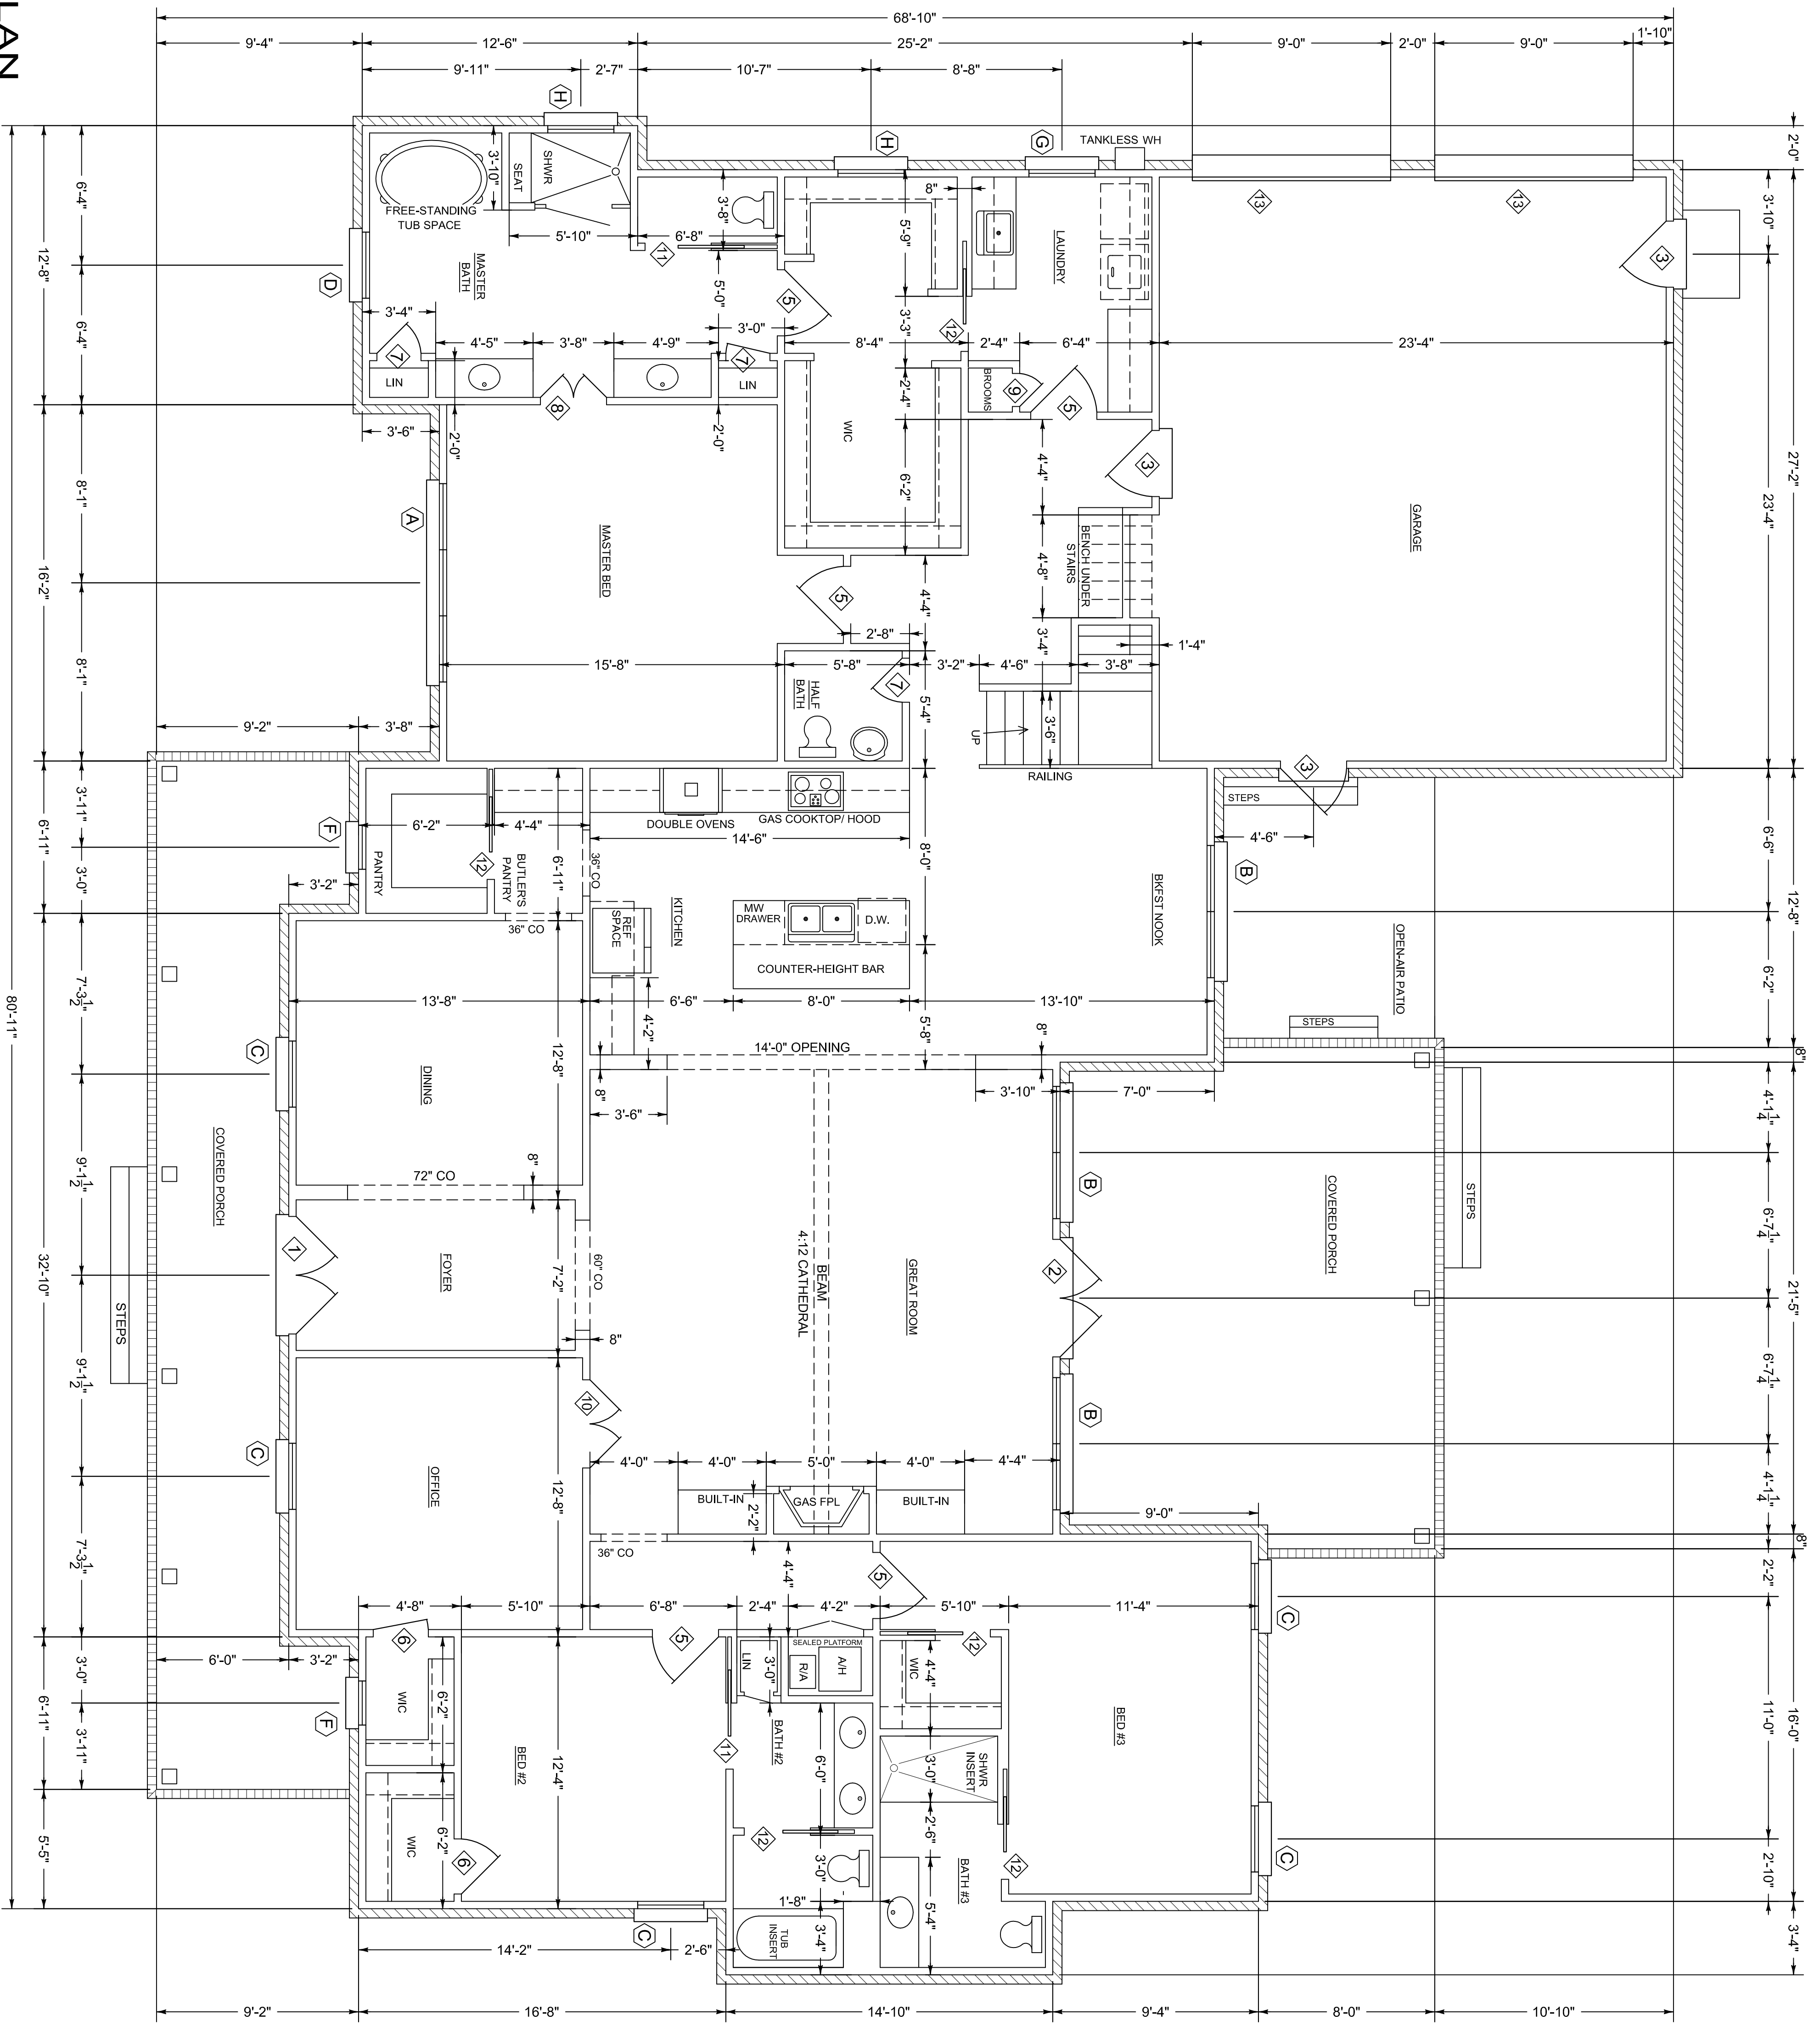

SQUARE FOOTAGE
 MAIN FLOOR W/ BRICK: 3088
 BONUS ROOM: 526
 TOTAL HEATED: 3614
 GARAGE: 669
 PORCHES: 706
 PATIO: 113
 GRAND TOTAL: 5102

MAIN FLOOR W/ OUT BRICK: 2900
 BONUS ROOM: 526
 TOTAL HEATED W/ OUT BRICK: 3426

FLOOR PLAN
 SCALE 1/4" = 1'-0"

Claire's Home Designs 5775 Montgomery Hwy. Ste. 2 791-1327 A new home for: The Jordan Family	September 2021	Heated sq. ft w/ brick: 3614 Heated sq. ft w/out brick: 3426
	Plan no. 2122-DRJ	Unheated sq. ft: 1488