


NOTE:
1. 8'-0" CEILING HEIGHT
UNLESS OTHERWISE NOTED


NOTE:
BUILDER AND OWNER TO VERIFY
DIMENSIONS, NOTES AND ALL CONDITIONS
OF PLANS PRIOR TO CONSTRUCTION.
PLAN SERVICE IS NOT RESPONSIBLE
FOR ERRORS OR OMISSIONS.

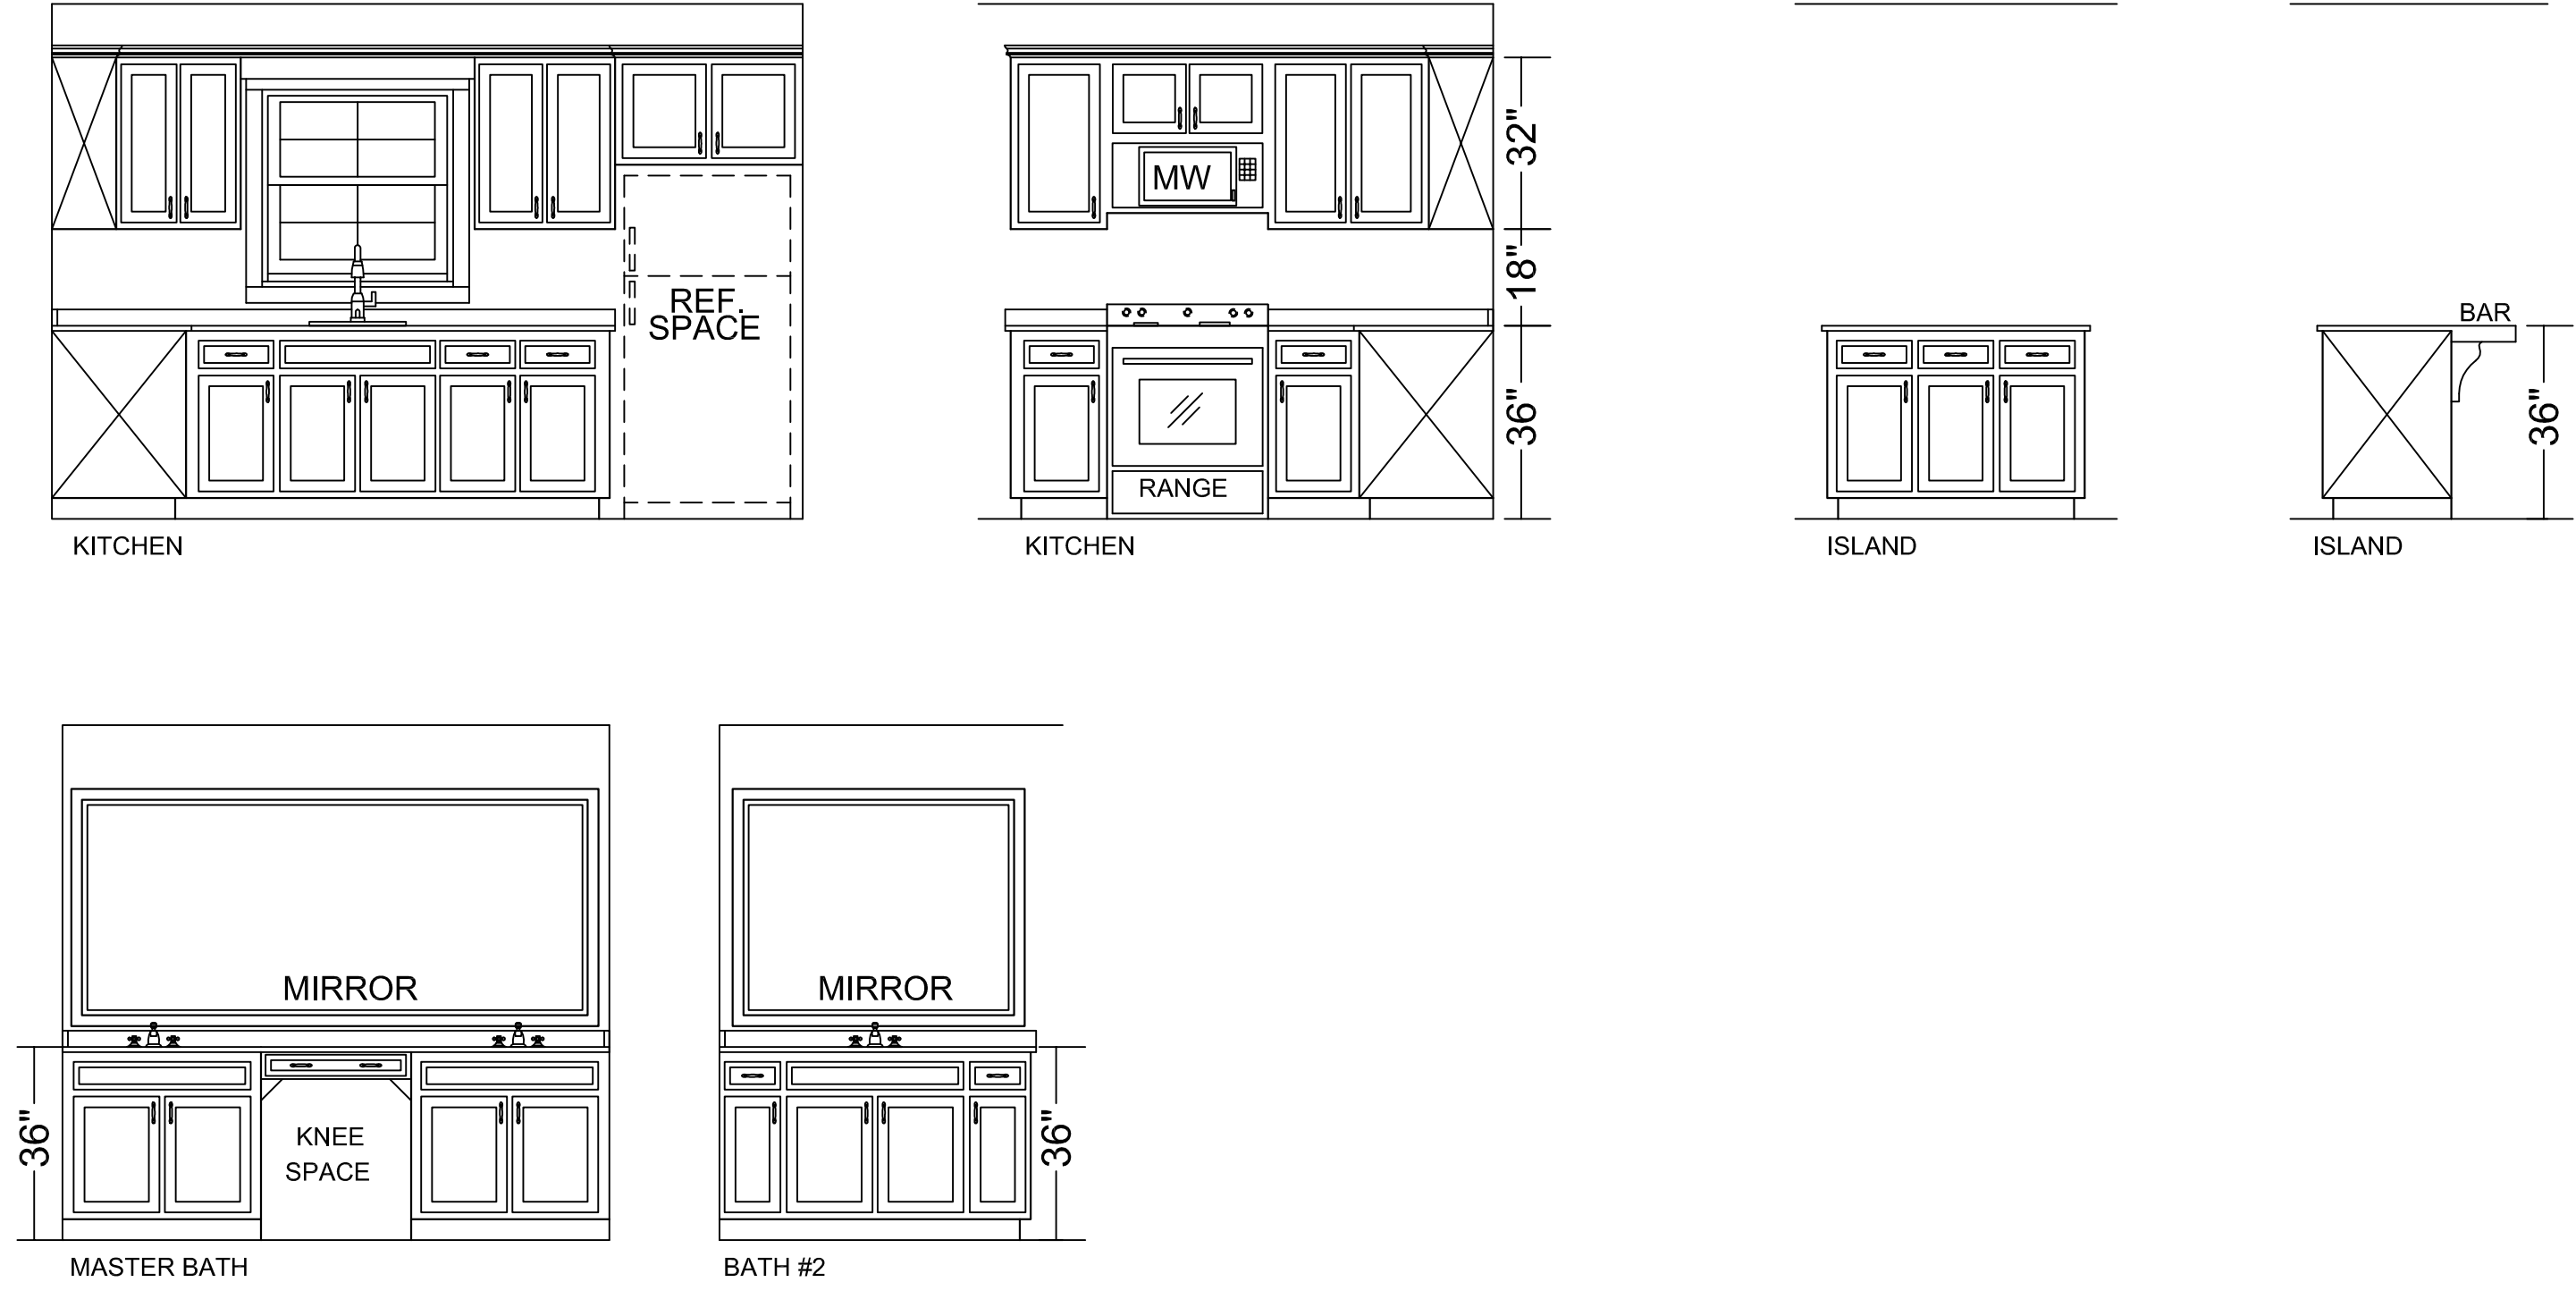

CABINET ELEVATIONS
SCALE 3/8" = 1'-0"

DOOR SCHEDULE			
MARK	SIZE	TYPE	REMARKS
①	3'-0" x 6'-8" x 1 3/4	3/4 LITE	EXTERIOR METAL INSUL.
②	3'-0" x 6'-8" x 1 3/4	SIX PANEL	" " "
③	3'-0" x 6'-8" x 1 3/8	SIX PANEL	INTERIOR MASONITE
④	2'-6" x 6'-8" x 1 3/8	" "	" "
⑤	2'-4" x 6'-8" x 1 3/8	" "	" "
⑥	2'-0" x 6'-8" x 1 3/8	" "	" "
⑦	18'-0" x 7'-0"	OVERHEAD GARAGE	STEEL

WINDOW SCHEDULE			
MARK	SIZE	TYPE	REMARKS
Ⓐ	(2) 3'-0" x 6'-0"	SINGLE HUNG	VINYL INSUL.
Ⓑ	3'-0" x 3'-0"	" "	" "

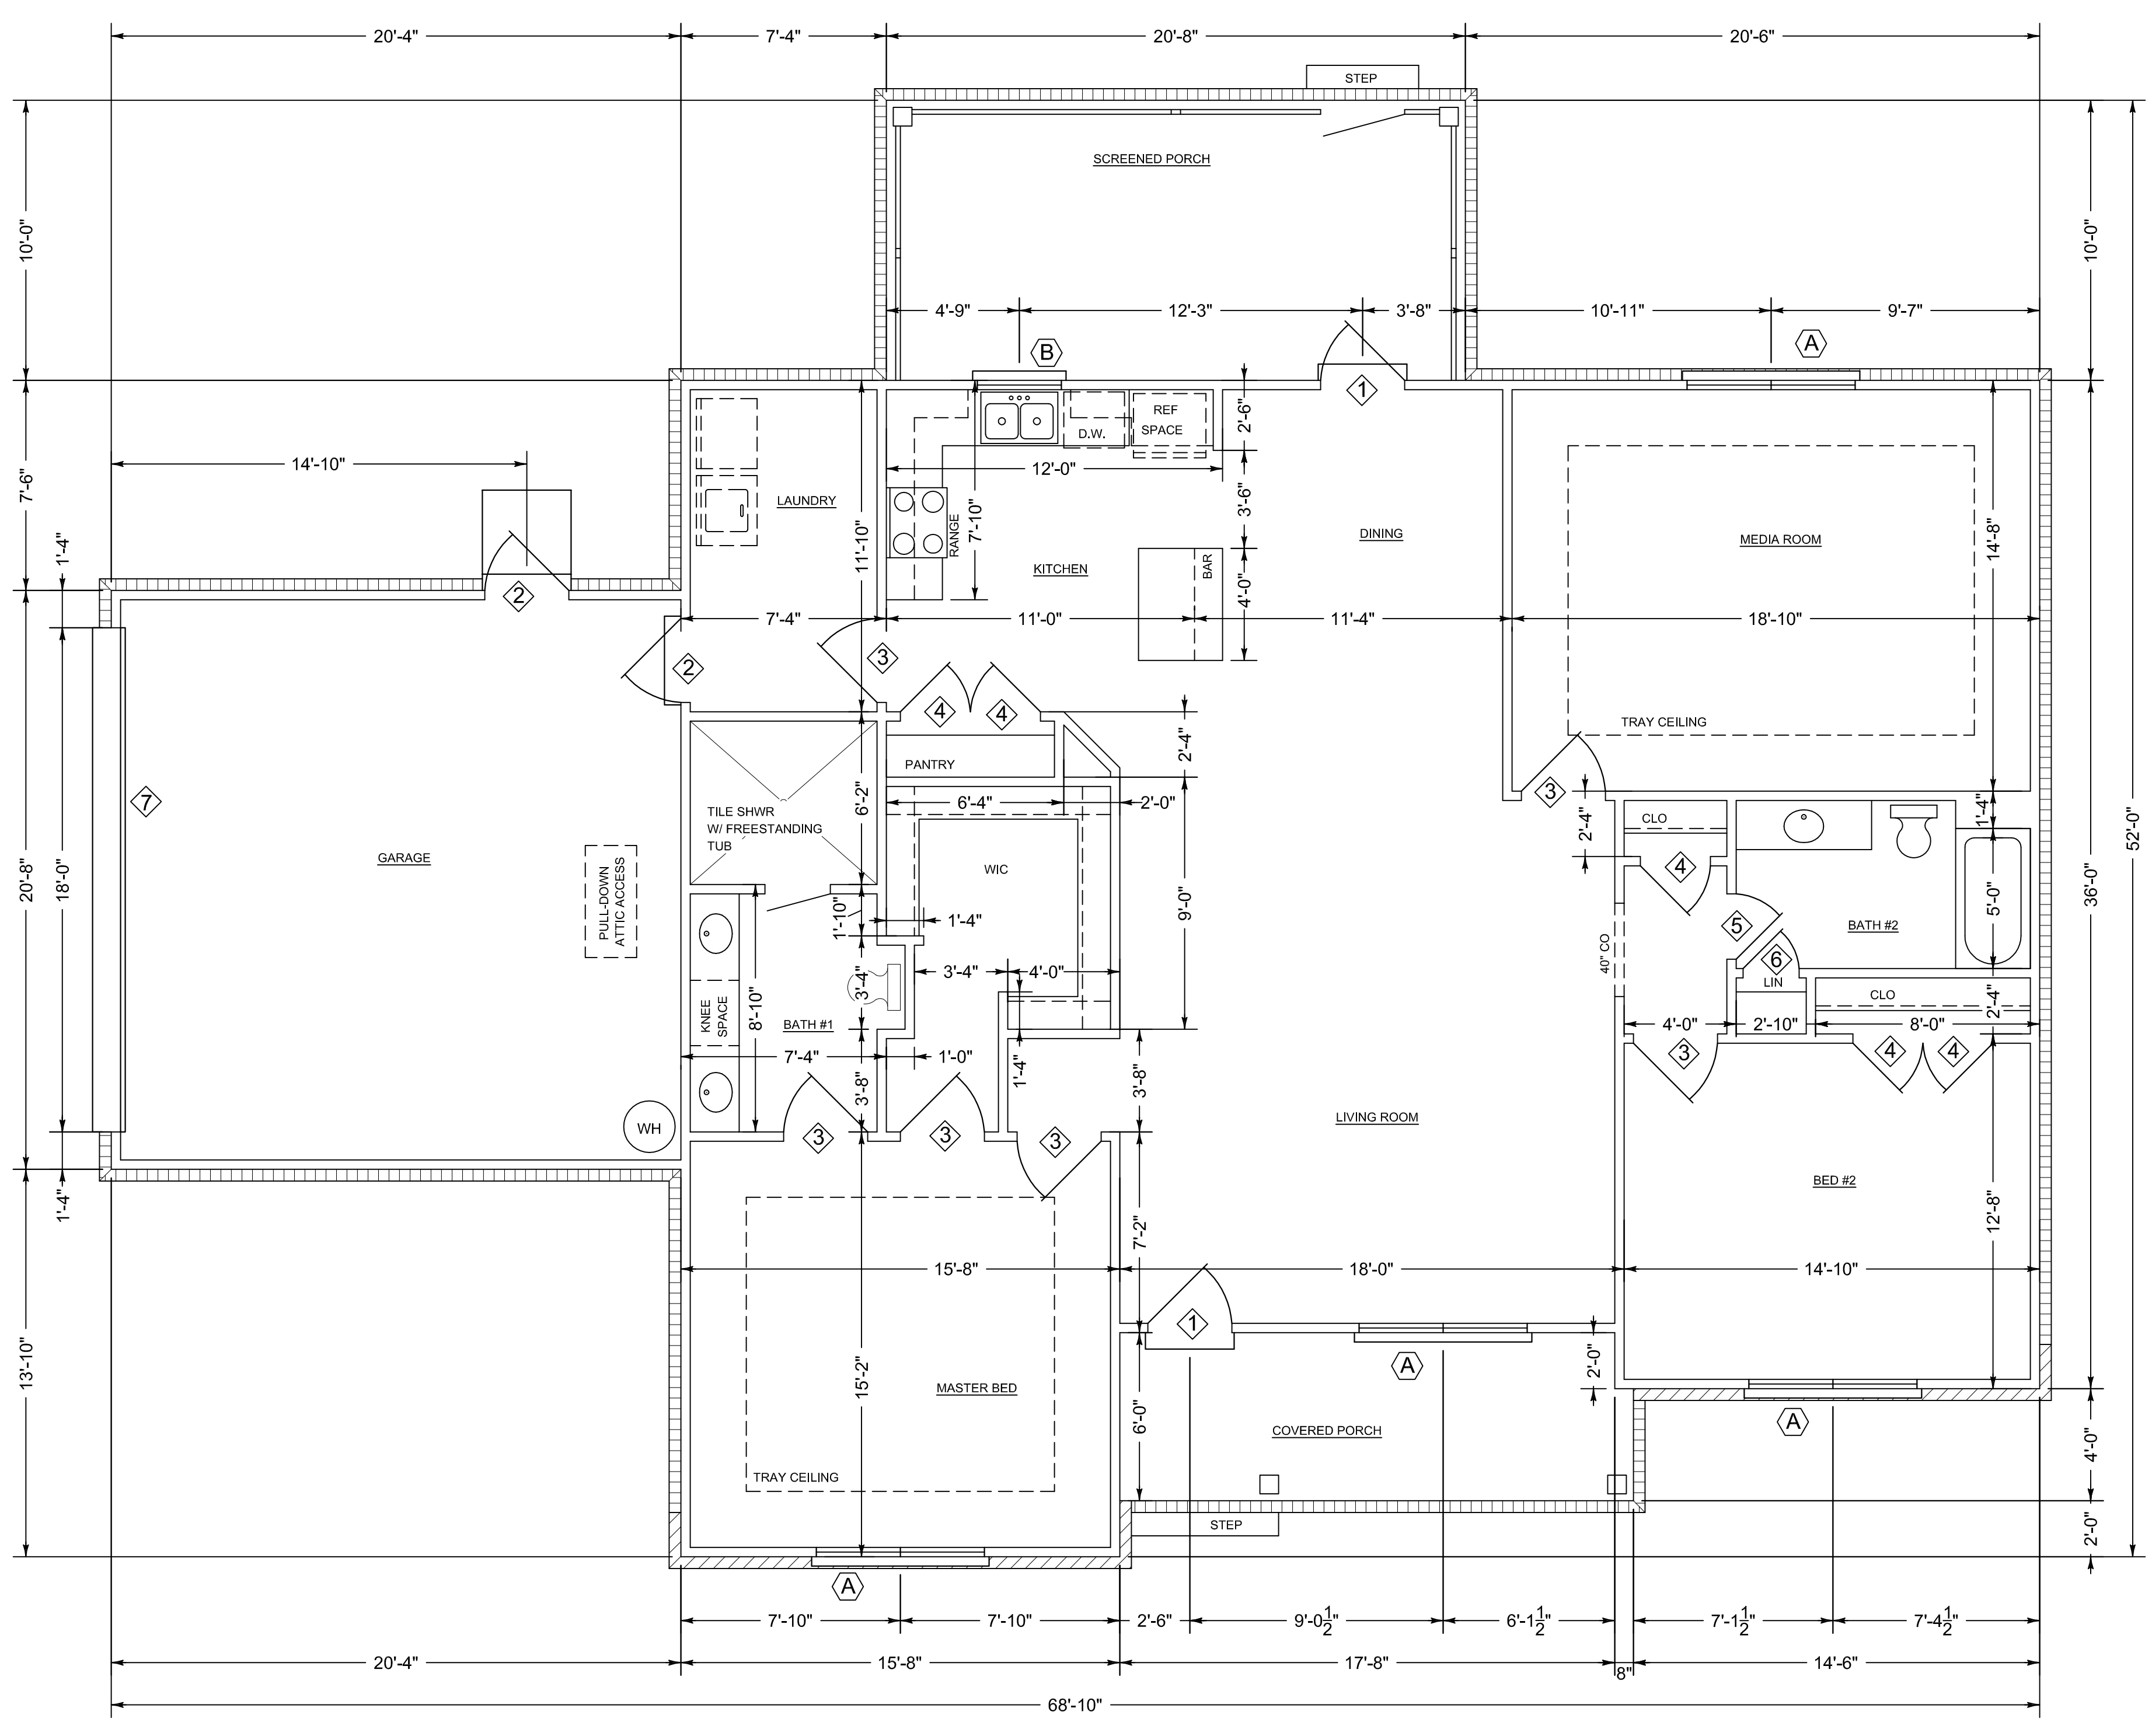

Claire's Home Designs 5775 Montgomery Hwy. Ste. 2 791-1327 A new home for: The Moore Family	October 2020	Heated sq. ft: 1805
	Plan no. 2031-EJM	Unheated sq. ft: 736

SQUARE FOOTAGE
HEATED: 1805
GARAGE: 420
PORCHES: 316
TOTAL: 2441

FLOOR PLAN
SCALE 1/4" = 1'-0"