
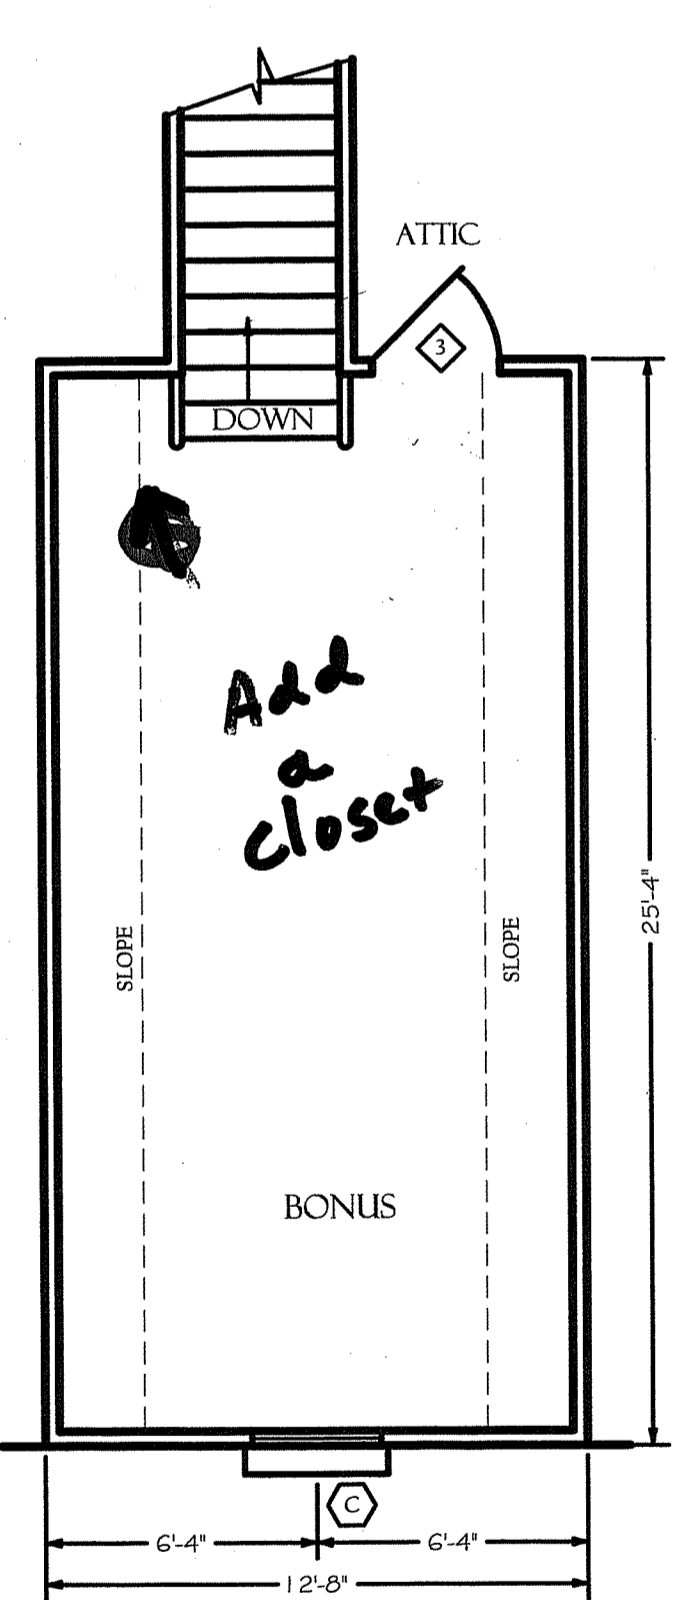


BUILDER AND OWNER TO VERIFY DIMENSIONS, NOTES AND ALL CONDITIONS OF PLANS PRIOR TO CONSTRUCTION. PLAN SERVICE IS NOT RESPONSIBLE FOR ERRORS OR OMISSIONS.
 8' *CEILING HEIGHT UNLESS OTHERWISE NOTED

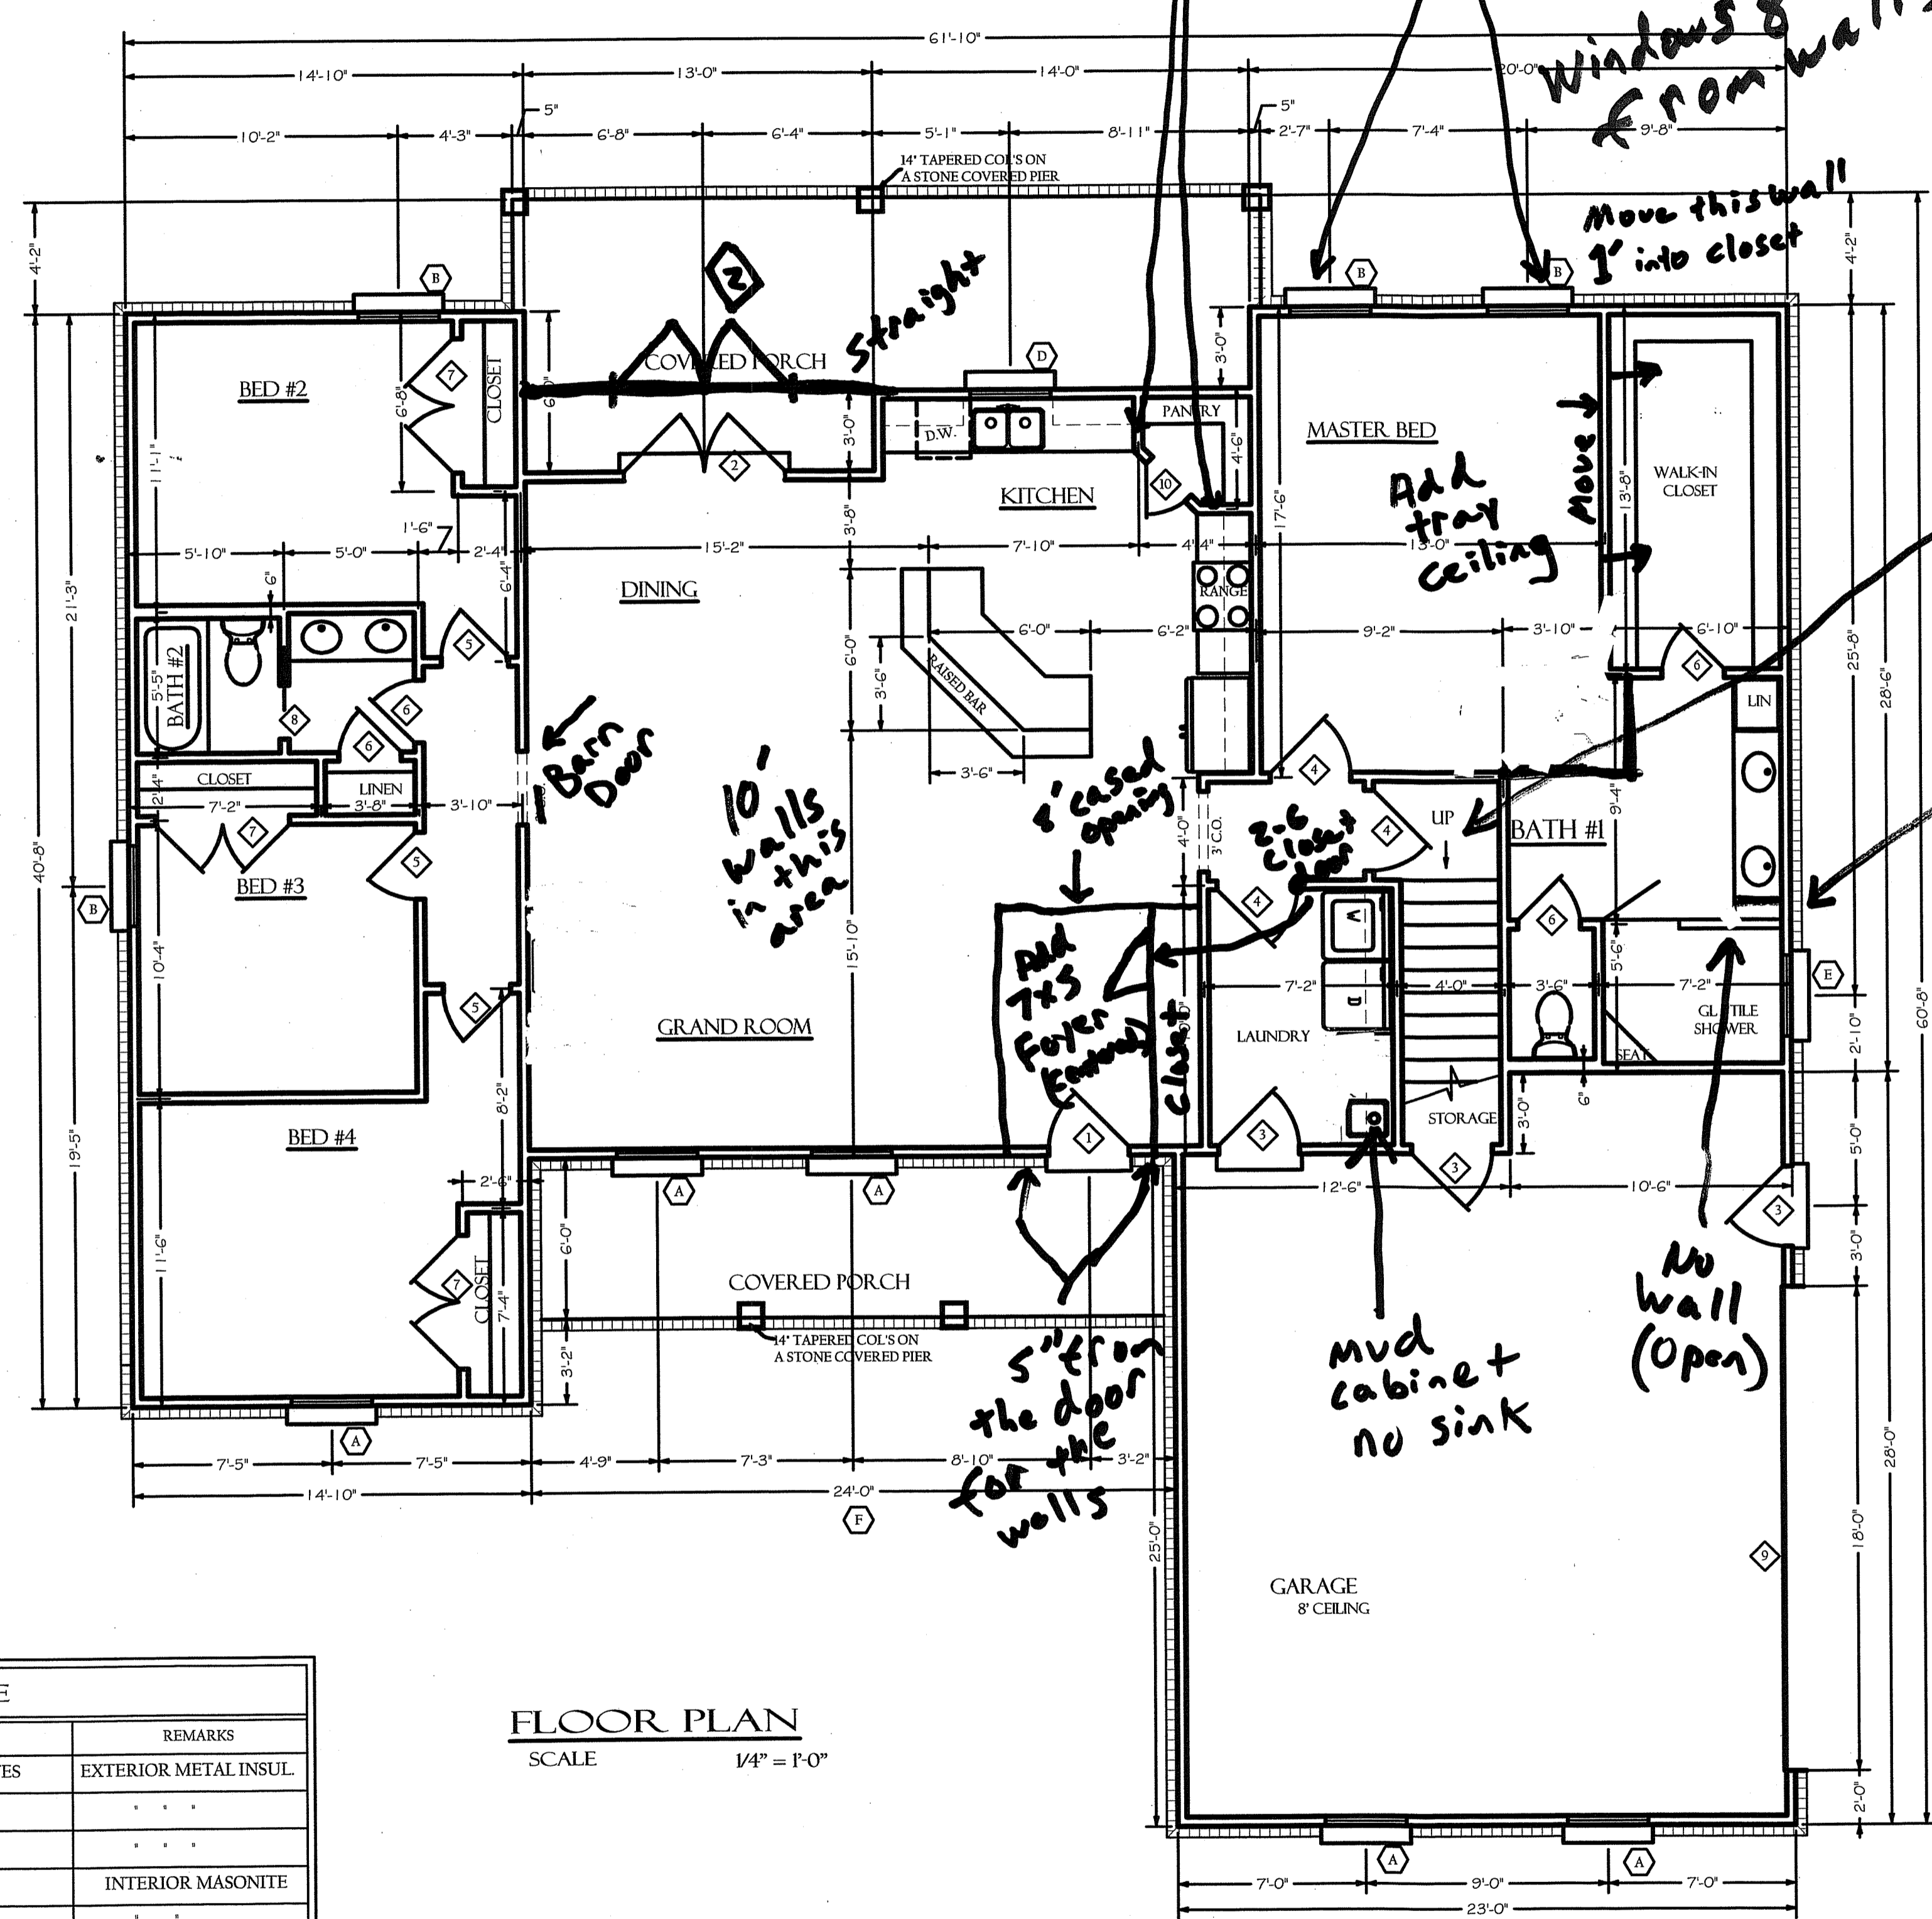

WINDOW SCHEDULE			
MARK	SIZE	TYPE	REMARKS
(A)	3'-0" x 6'-0"	SINGLE HUNG	METAL INSUL.
(B)	3'-0" x 5'-0"	.	.
(C)	3'-0" x 4'-4"	.	.
(D)	3'-0" x 3'-0"	.	.
(E)	3'-0" x 1'-6"	TRANSOM	.
(F)	(3) 2'-6" x 2'-6"	FIXED	DORMER

DOOR SCHEDULE			
MARK	SIZE	TYPE	REMARKS
◇	3'-0" x 6'-8" x 13/4	TWO PANEL W/ LITES	EXTERIOR METAL INSUL.
◇	6'-0" x 6'-8" x 13/4	FRENCH	.
◇	3'-0" x 6'-8" x 13/4	SIX PANEL	.
◇	3'-0" x 6'-8" x 13/8	SIX PANEL	INTERIOR MASONITE
◇	2'-6" x 6'-8" x 13/8	.	.
◇	2'-4" x 6'-8" x 13/8	.	.
◇	5'-0" x 6'-8" x 13/8	DOUBLE SIX PANEL	.
◇	2'-0" x 6'-8" x 13/8	POCKET	.
◇	18'-0" x 7'-0"	OVERHEAD GARAGE DOOR	EXTERIOR METAL INSUL.
◇	2'-0" x 6'-8" x 13/8	SIX PANEL	EXTERIOR METAL INSUL.

FLOOR PLAN
 SCALE 1/4" = 1'-0"

1ST LIVING - 1996 SQ FT HEATED
 BONUS ROOM - 321 SQ FT HEATED
 GARAGE - 638 SQ FT UNHEATED
 PORCHES - 390 SQ FT UNHEATED
 TOTAL - 3345 SQ FT UNDER ROOF


BUILDER AND OWNER TO VERIFY DIMENSIONS, NOTES AND ALL CONDITIONS OF PLANS PRIOR TO CONSTRUCTION. PLAN SERVICE IS NOT RESPONSIBLE FOR ERRORS OR OMISSIONS.
 9'-0" CEILING HEIGHT UNLESS OTHERWISE NOTED



FRONT ELEVATION


SCALE 1/4" = 1'-0"

Brick to foundation height only

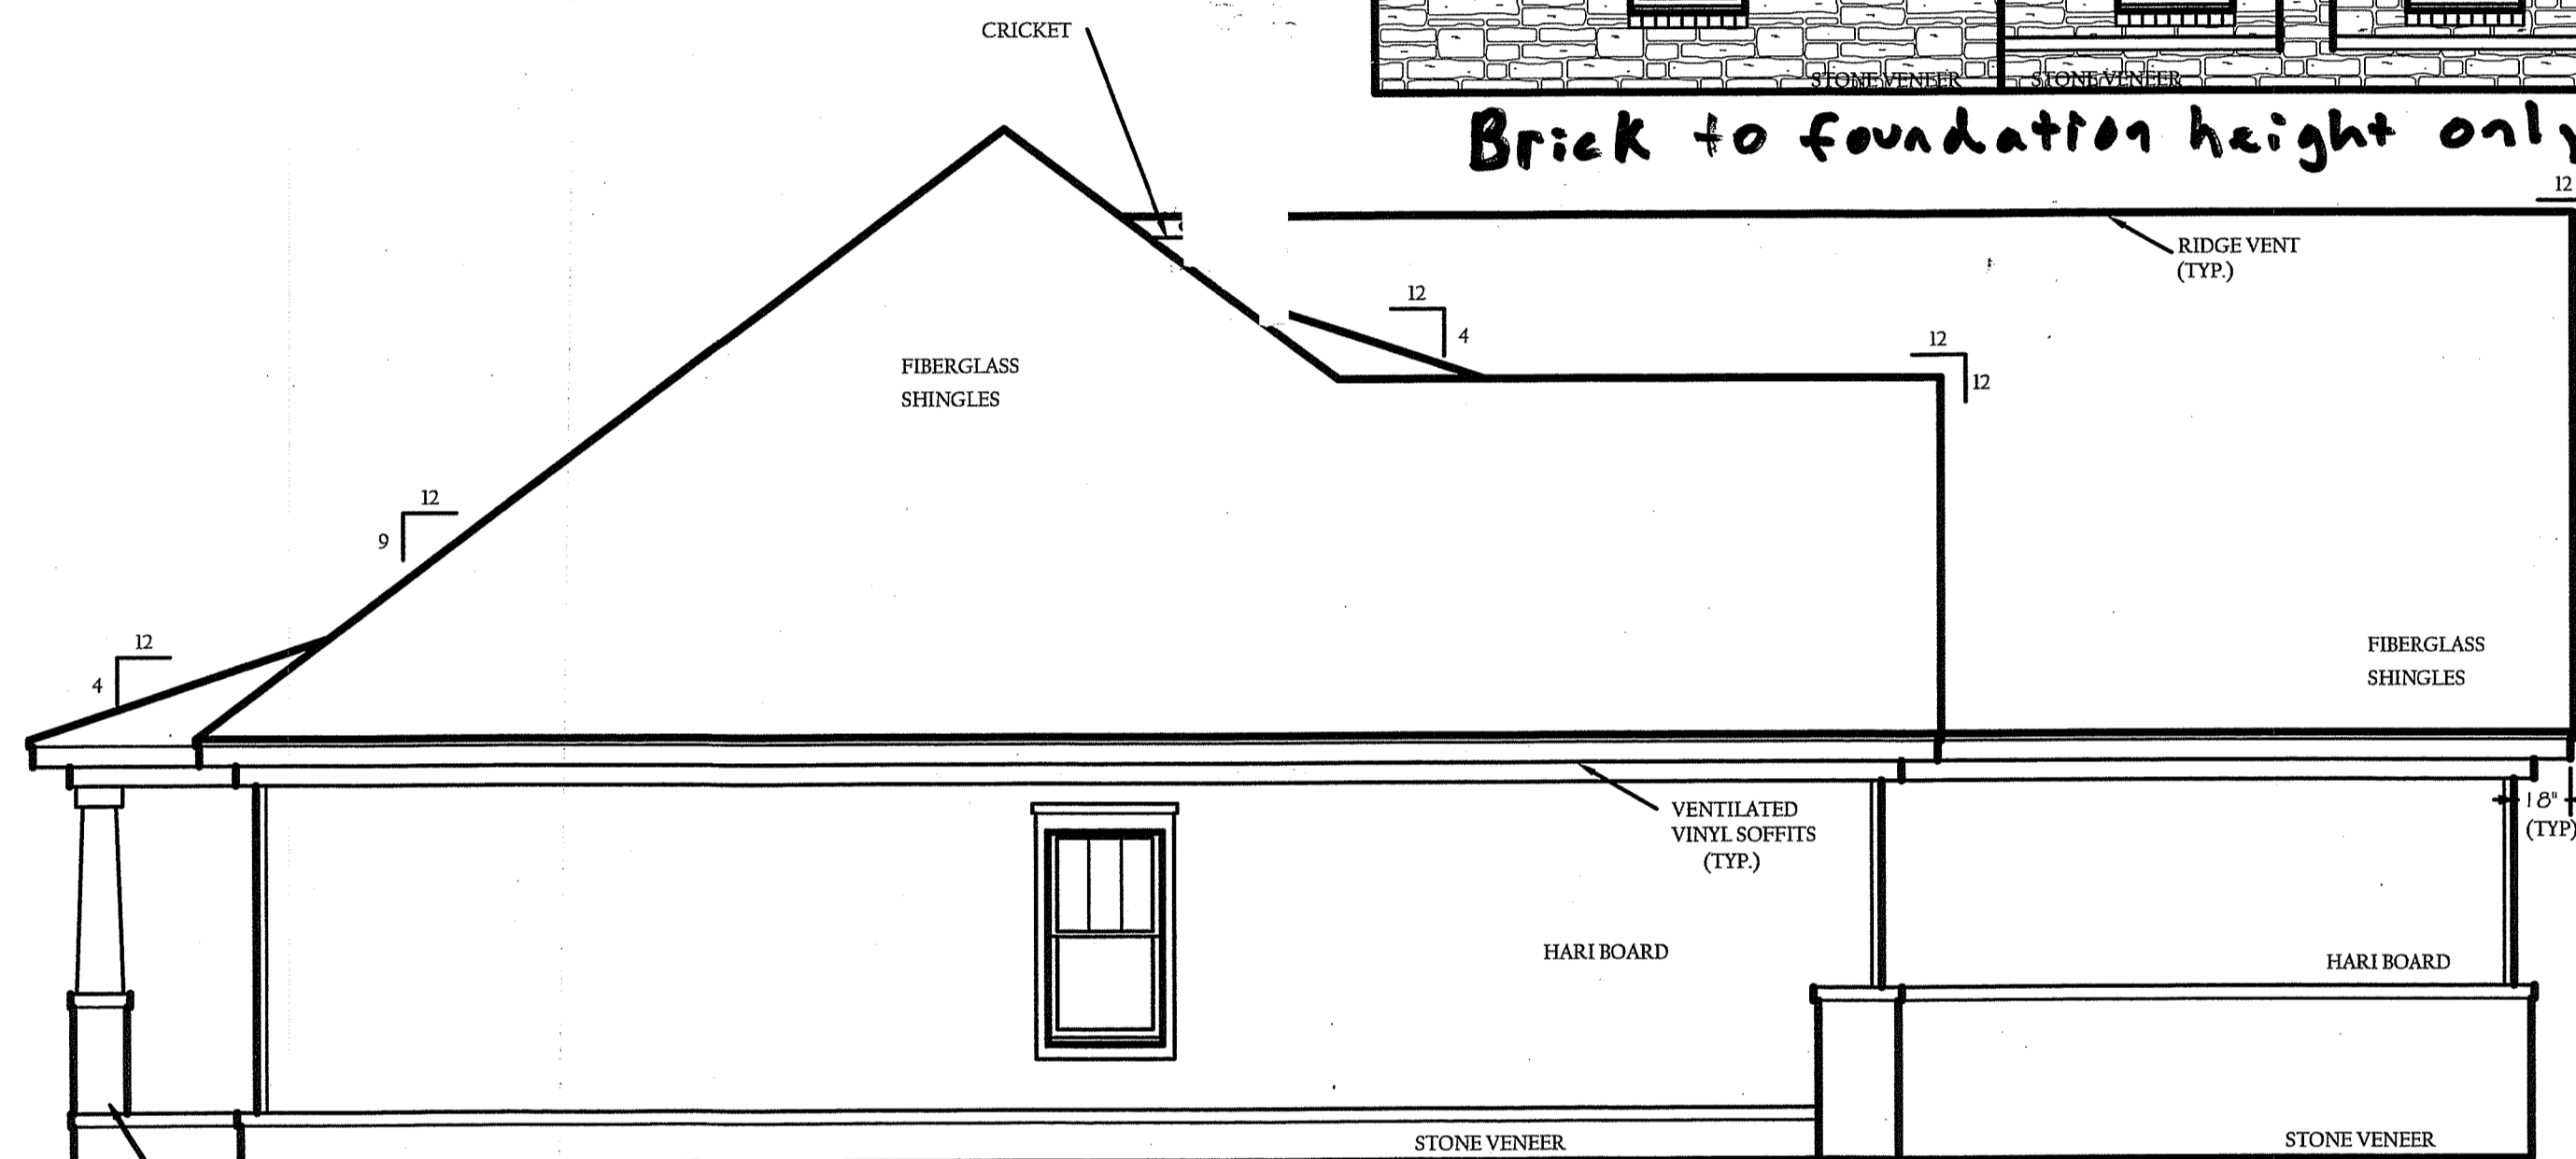


LEFT ELEVATION

SCALE 1/4" = 1'-0"

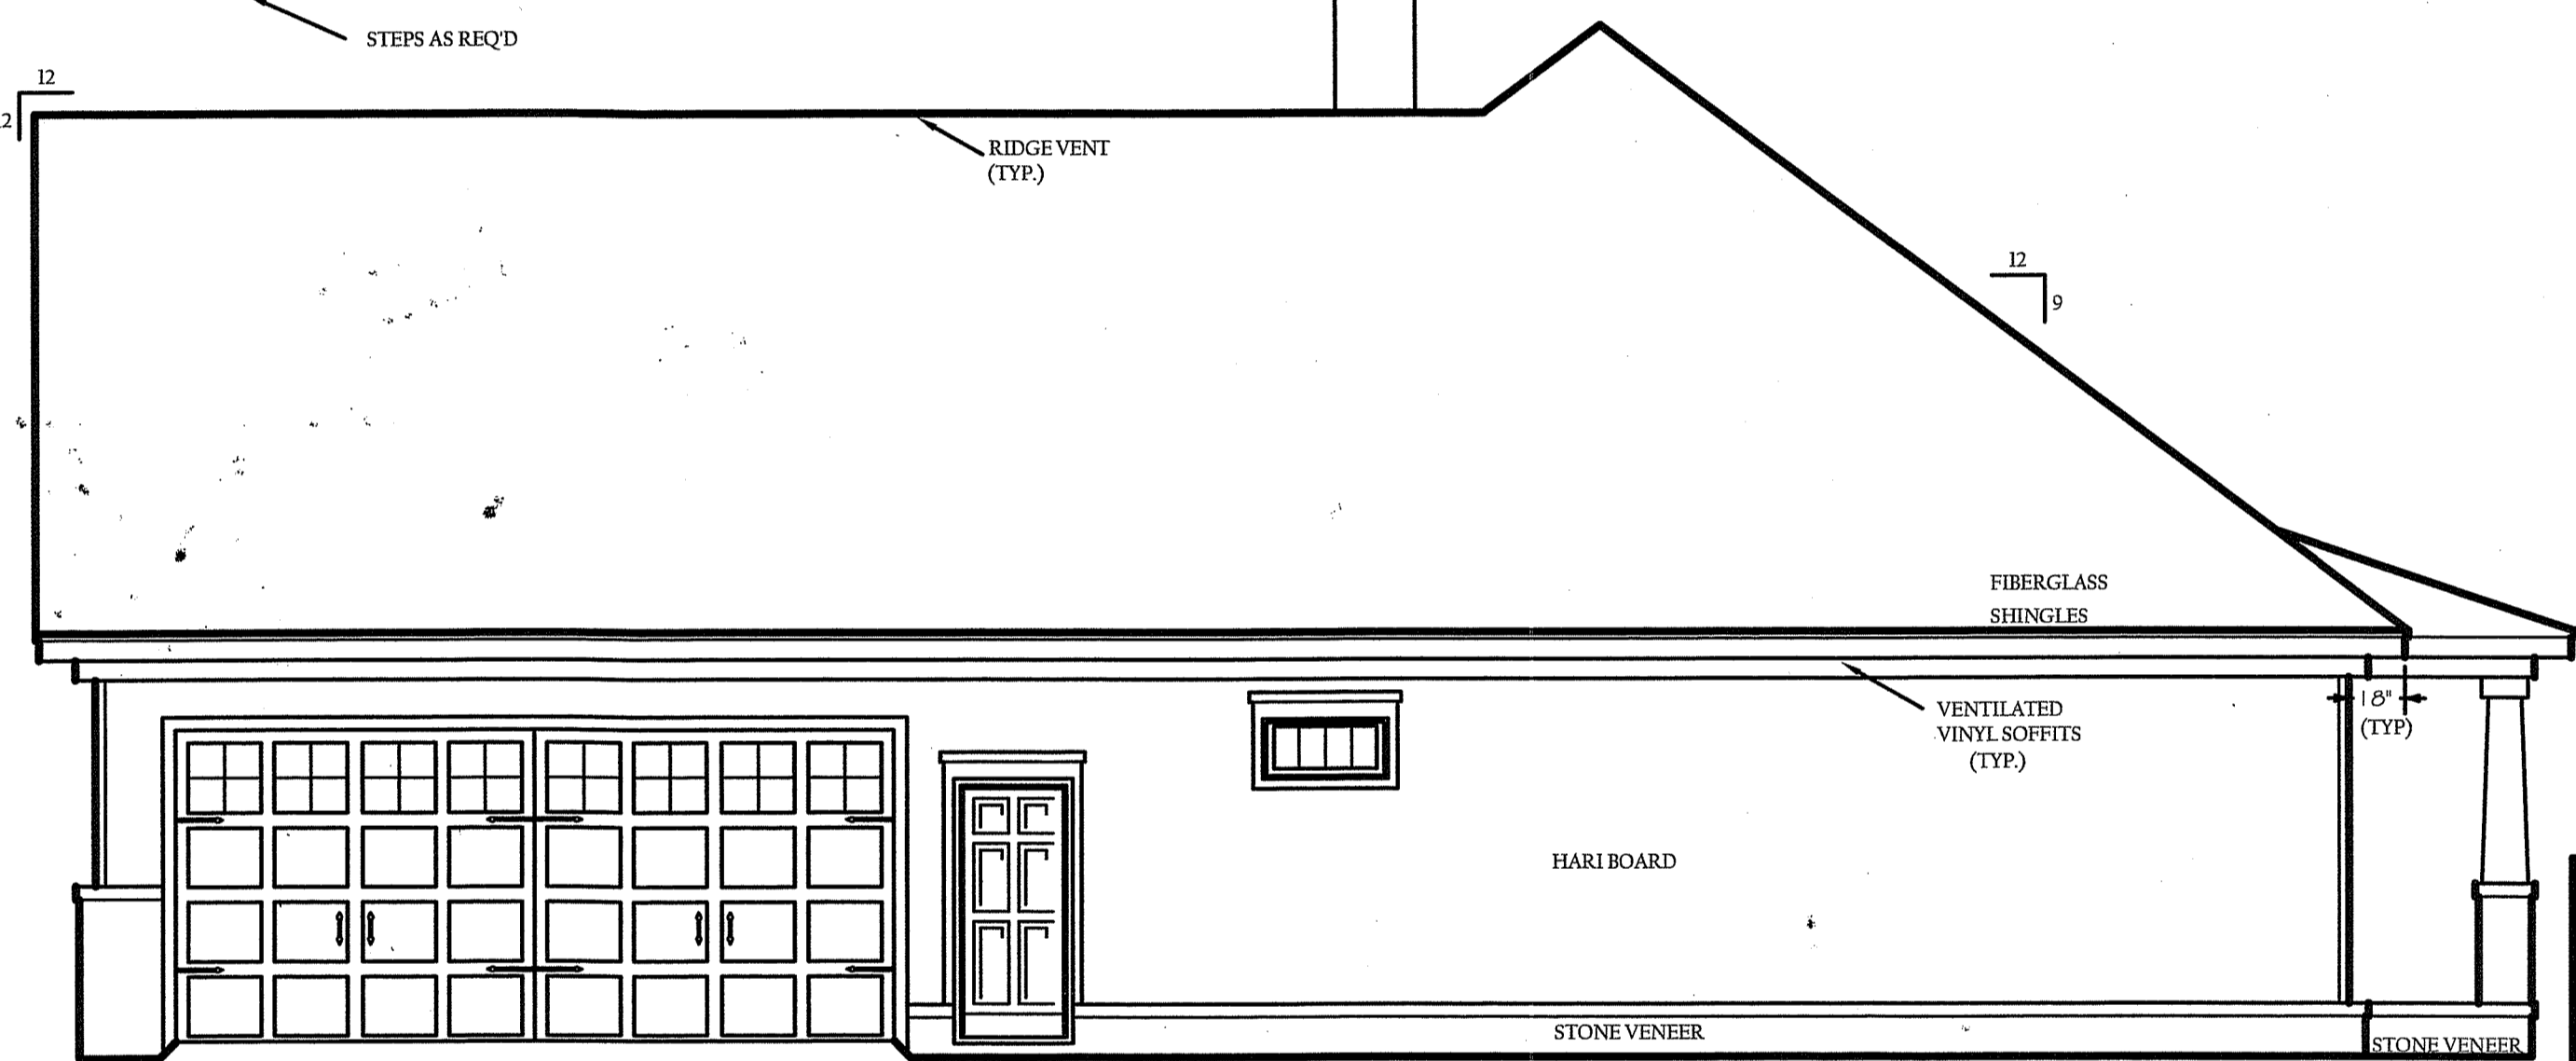

RIGHT ELEVATION

SCALE 1/4" = 1'-0"

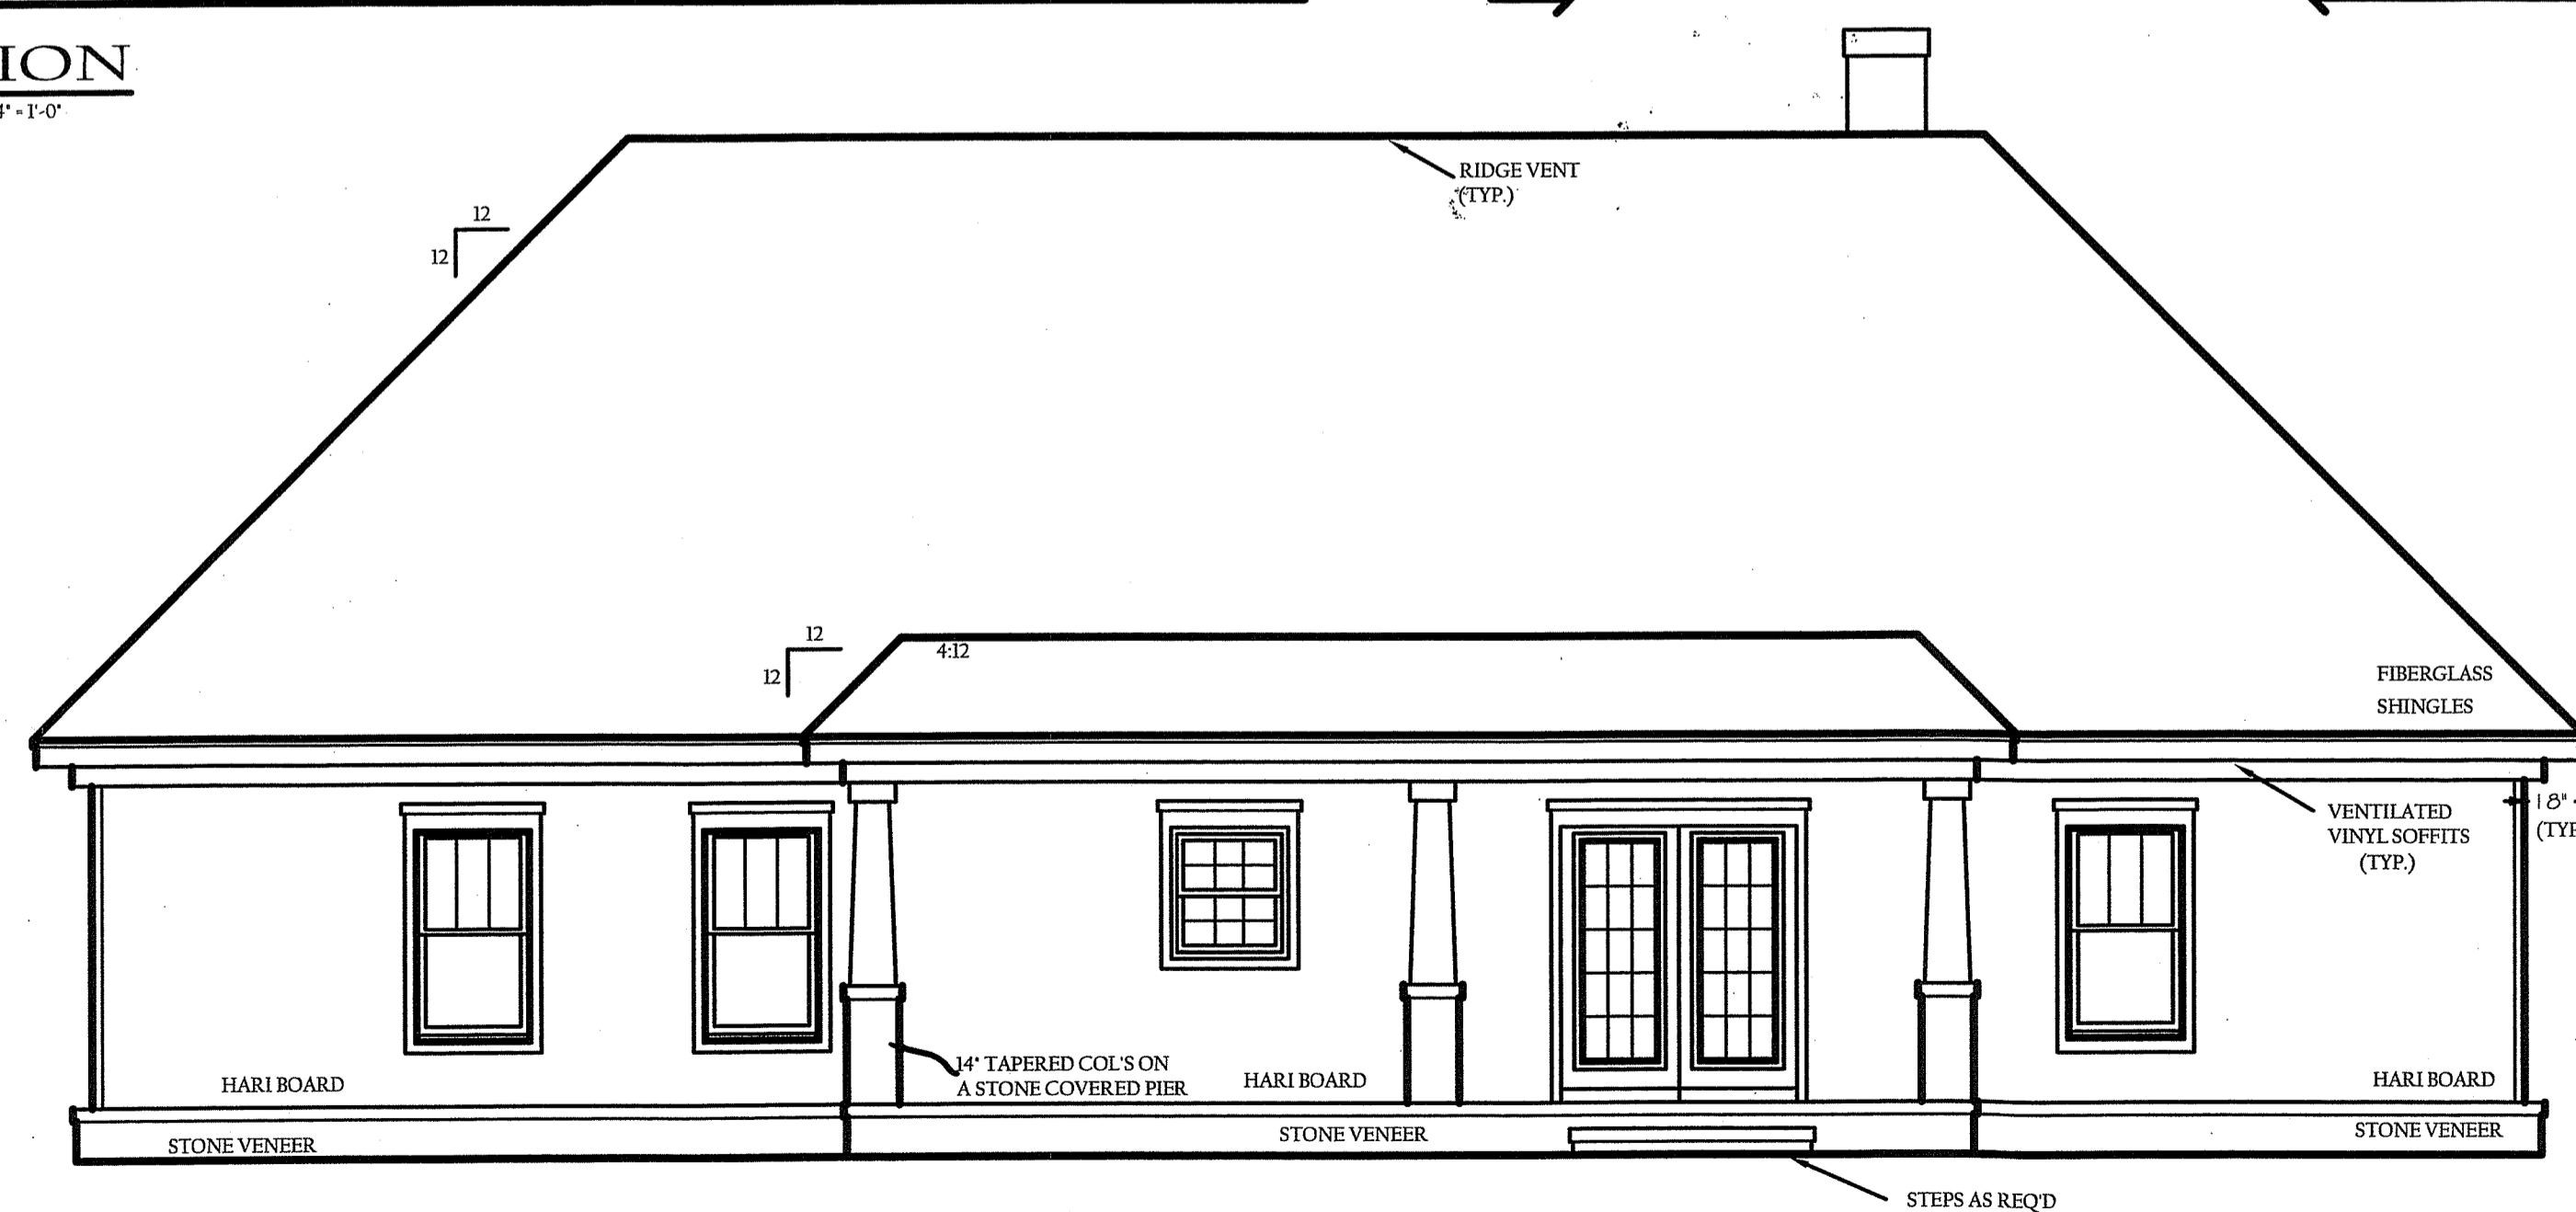

REAR ELEVATION

SCALE 1/4" = 1'-0"

1ST LIVING - 1996 SQ FT HEATED
 BONUS ROOM - 321 SQ FT HEATED
 GARAGE - 638 SQ FT UNHEATED
 PORCHES - 390 SQ FT UNHEATED
 TOTAL - 3345 SQ FT UNDER ROOF

Wooden homes & built, and through understanding of its environment, built with care and beautiful finishes.


bydesigndrafting.org

by Design inc.

216-825

BUILDER AND OWNER TO VERIFY DIMENSIONS, NOTES AND ALL CONDITIONS OF PLANS PRIOR TO CONSTRUCTION. PLAN SERVICE IS NOT RESPONSIBLE FOR ERRORS OR OMISSIONS.

9'-0" CEILING HEIGHT UNLESS OTHERWISE NOTED

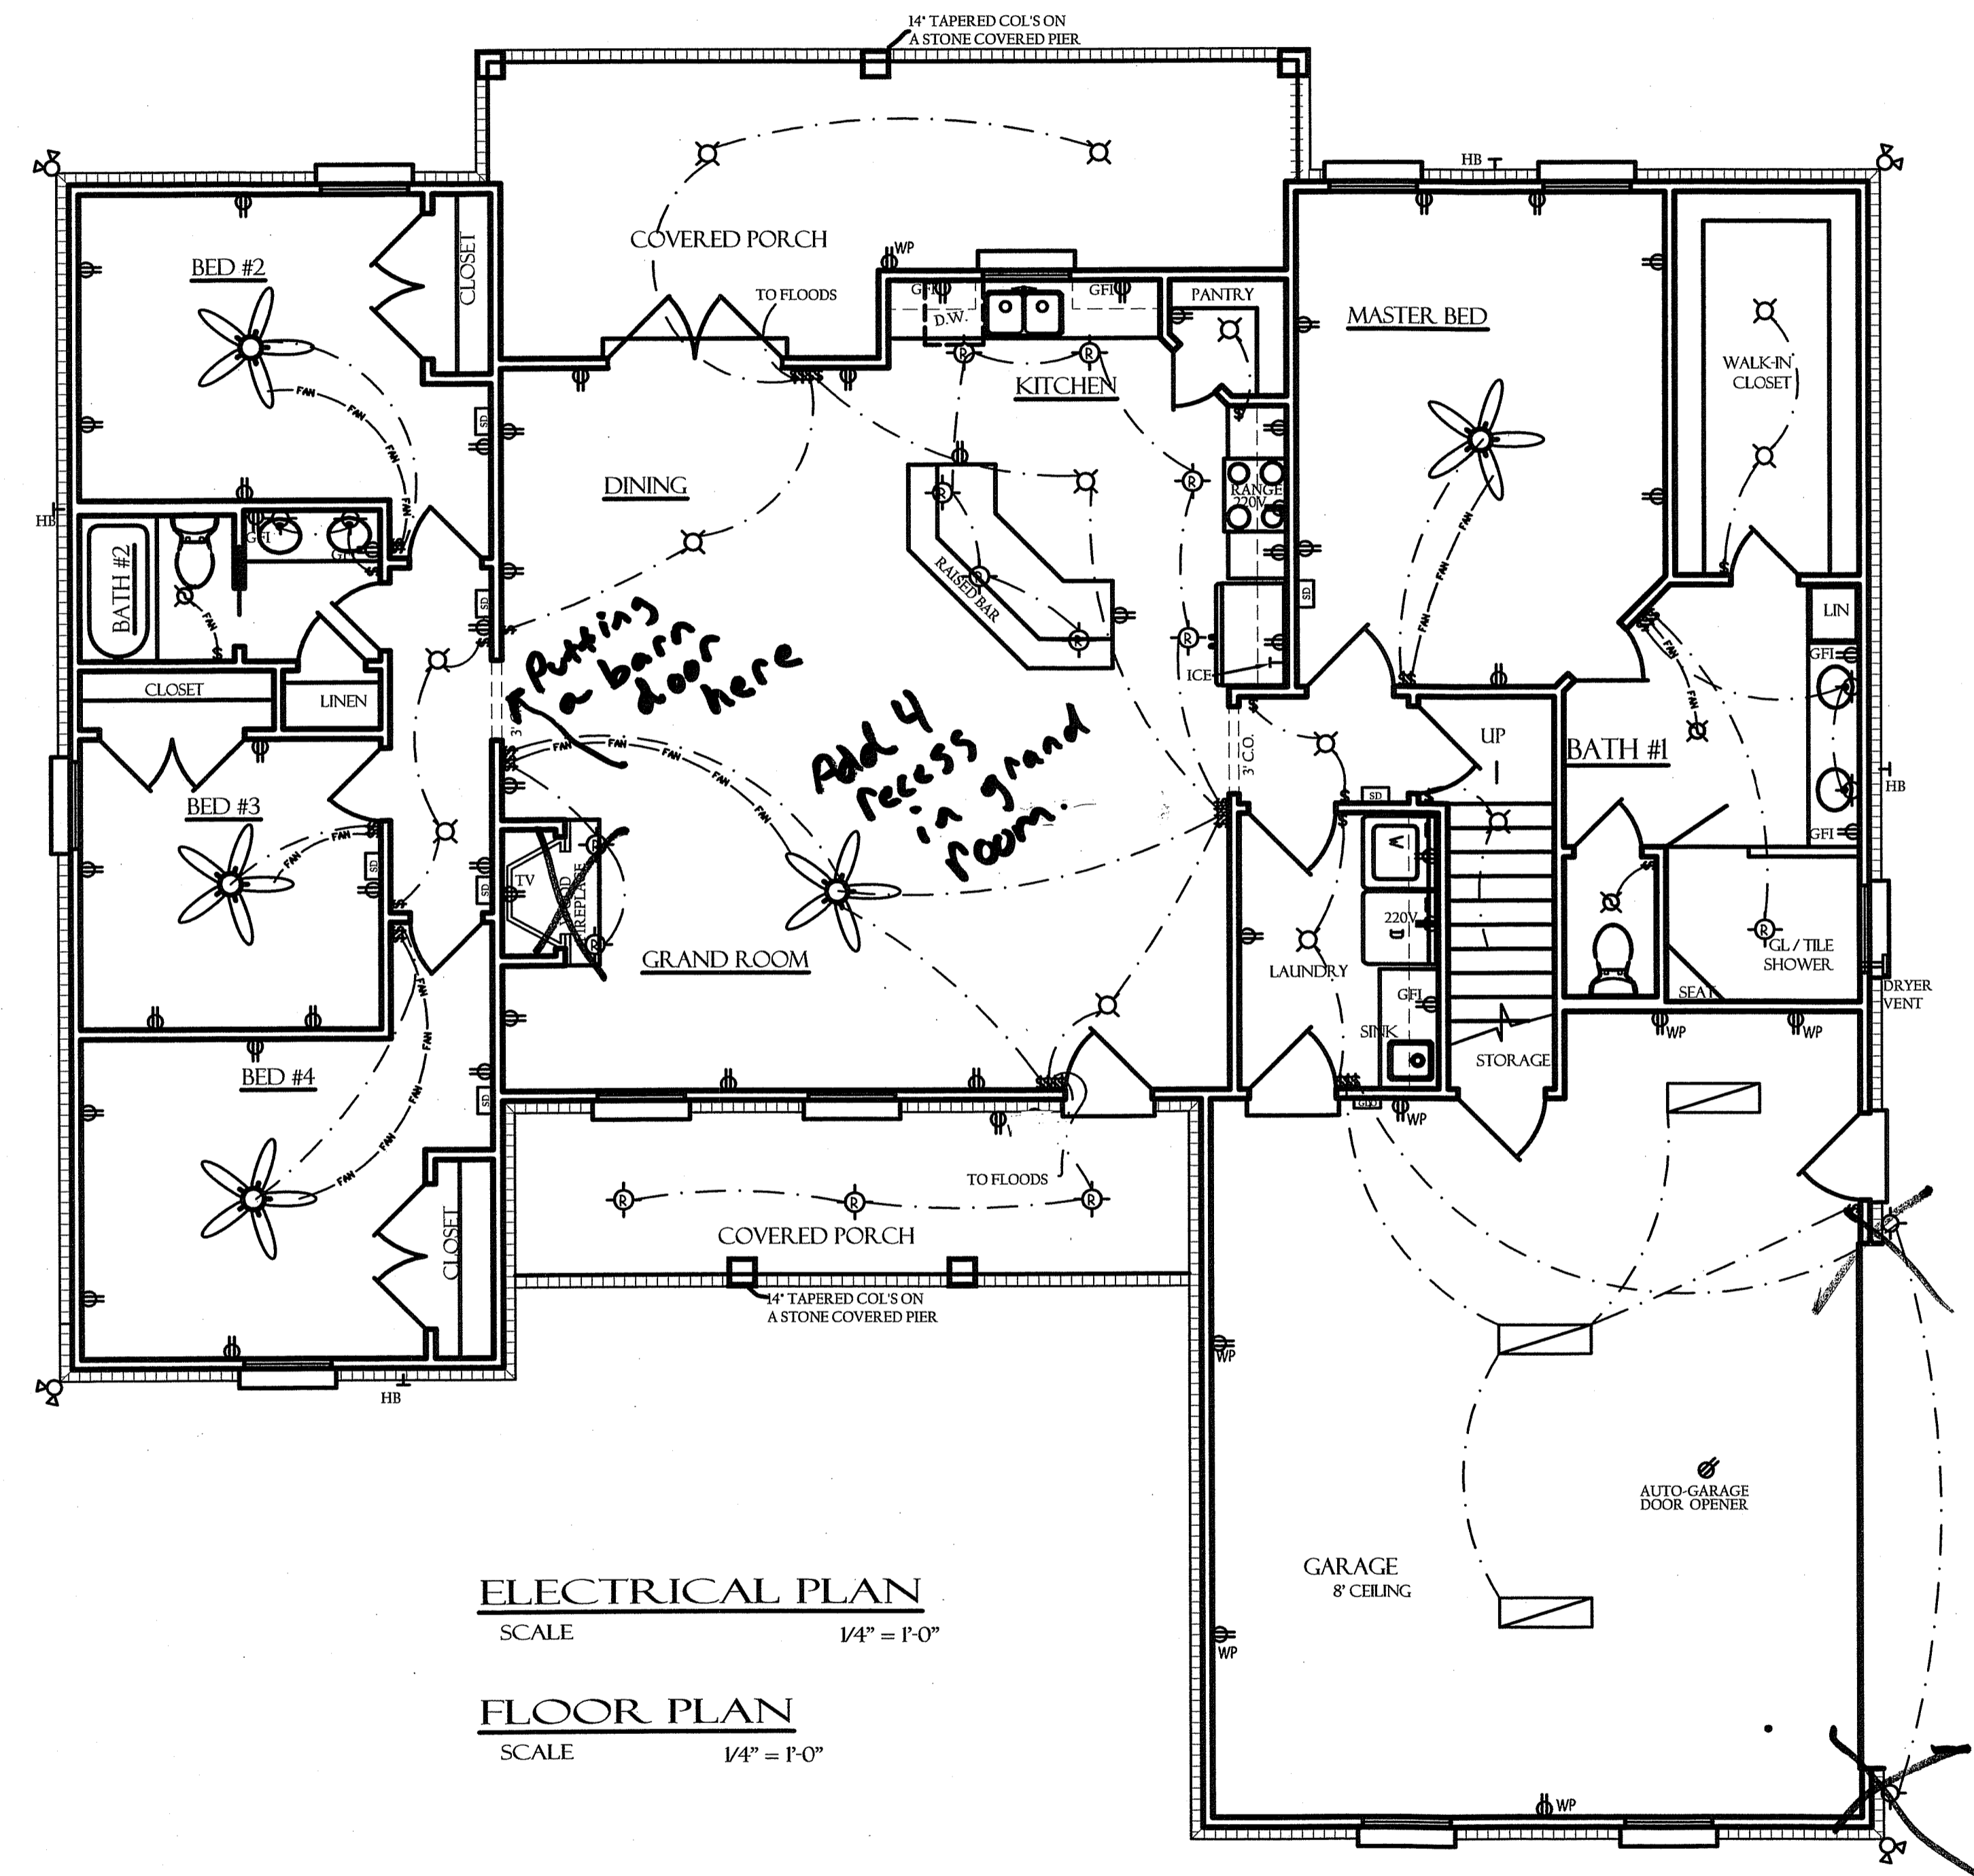


ELECTRICAL LEGEND

⊕ 110 V DUPLEX @ 15' AFF	⊕ LIGHT/FAN 100 WATT/150 CFM
⊕ 110 V DUPLEX-GROUND FAULT CIRCUIT	⊕ FLOOD LIGHTS
⊕ 110 V DUPLEX-WATERPROOF	⊕ WALL LIGHT- 100 WATT
220V DRYER -220 V PLUG-IN	⊕ WALL SWITCH
220V DRYER -220 V DIRECT WIRE	⊕ RECESS CANL
⊕ SMOKE DETECTOR V/ BATTERY BACK-UP	⊕ CHANDELIER 400 WATT
⊕ GARAGE DOOR OPENER	⊕ CEILING LIGHT
⊕ LIGHT & FAN 100 WATT	⊕ FLUORESCENT- 2 TUBE SURFACE MENT. 2F/4F
⊕ FAN 100 WATT	⊕ FLUORESCENT- 4 TUBE SURFACE MENT. 4F/4F
	⊕ CEILING FAN w/ LIGHT



ELECTRICAL PLAN
SCALE 1/4" = 1'-0"

FLOOR PLAN
SCALE 1/4" = 1'-0"

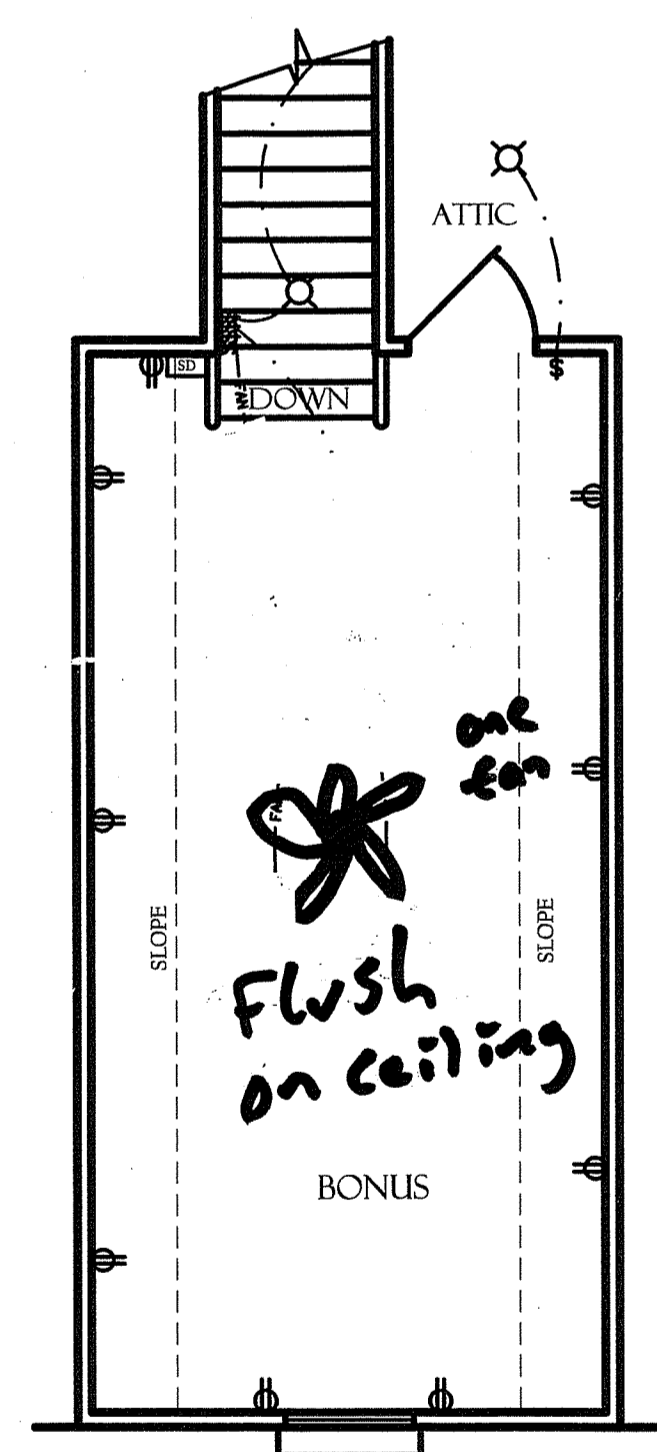


1ST LIVING - 1996 SQ FT HEATED
 BONUS ROOM - 321 SQ FT HEATED
 GARAGE - 638 SQ FT UNHEATED
 PORCHES - 390 SQ FT UNHEATED
 TOTAL - 3345 SQ FT UNDER ROOF

BUILDER AND OWNER TO VERIFY DIMENSIONS, NOTES AND ALL CONDITIONS OF PLANS PRIOR TO CONSTRUCTION. PLAN SERVICE IS NOT RESPONSIBLE FOR ERRORS OR OMISSIONS.
 9'-0" CEILING HEIGHT UNLESS OTHERWISE NOTED

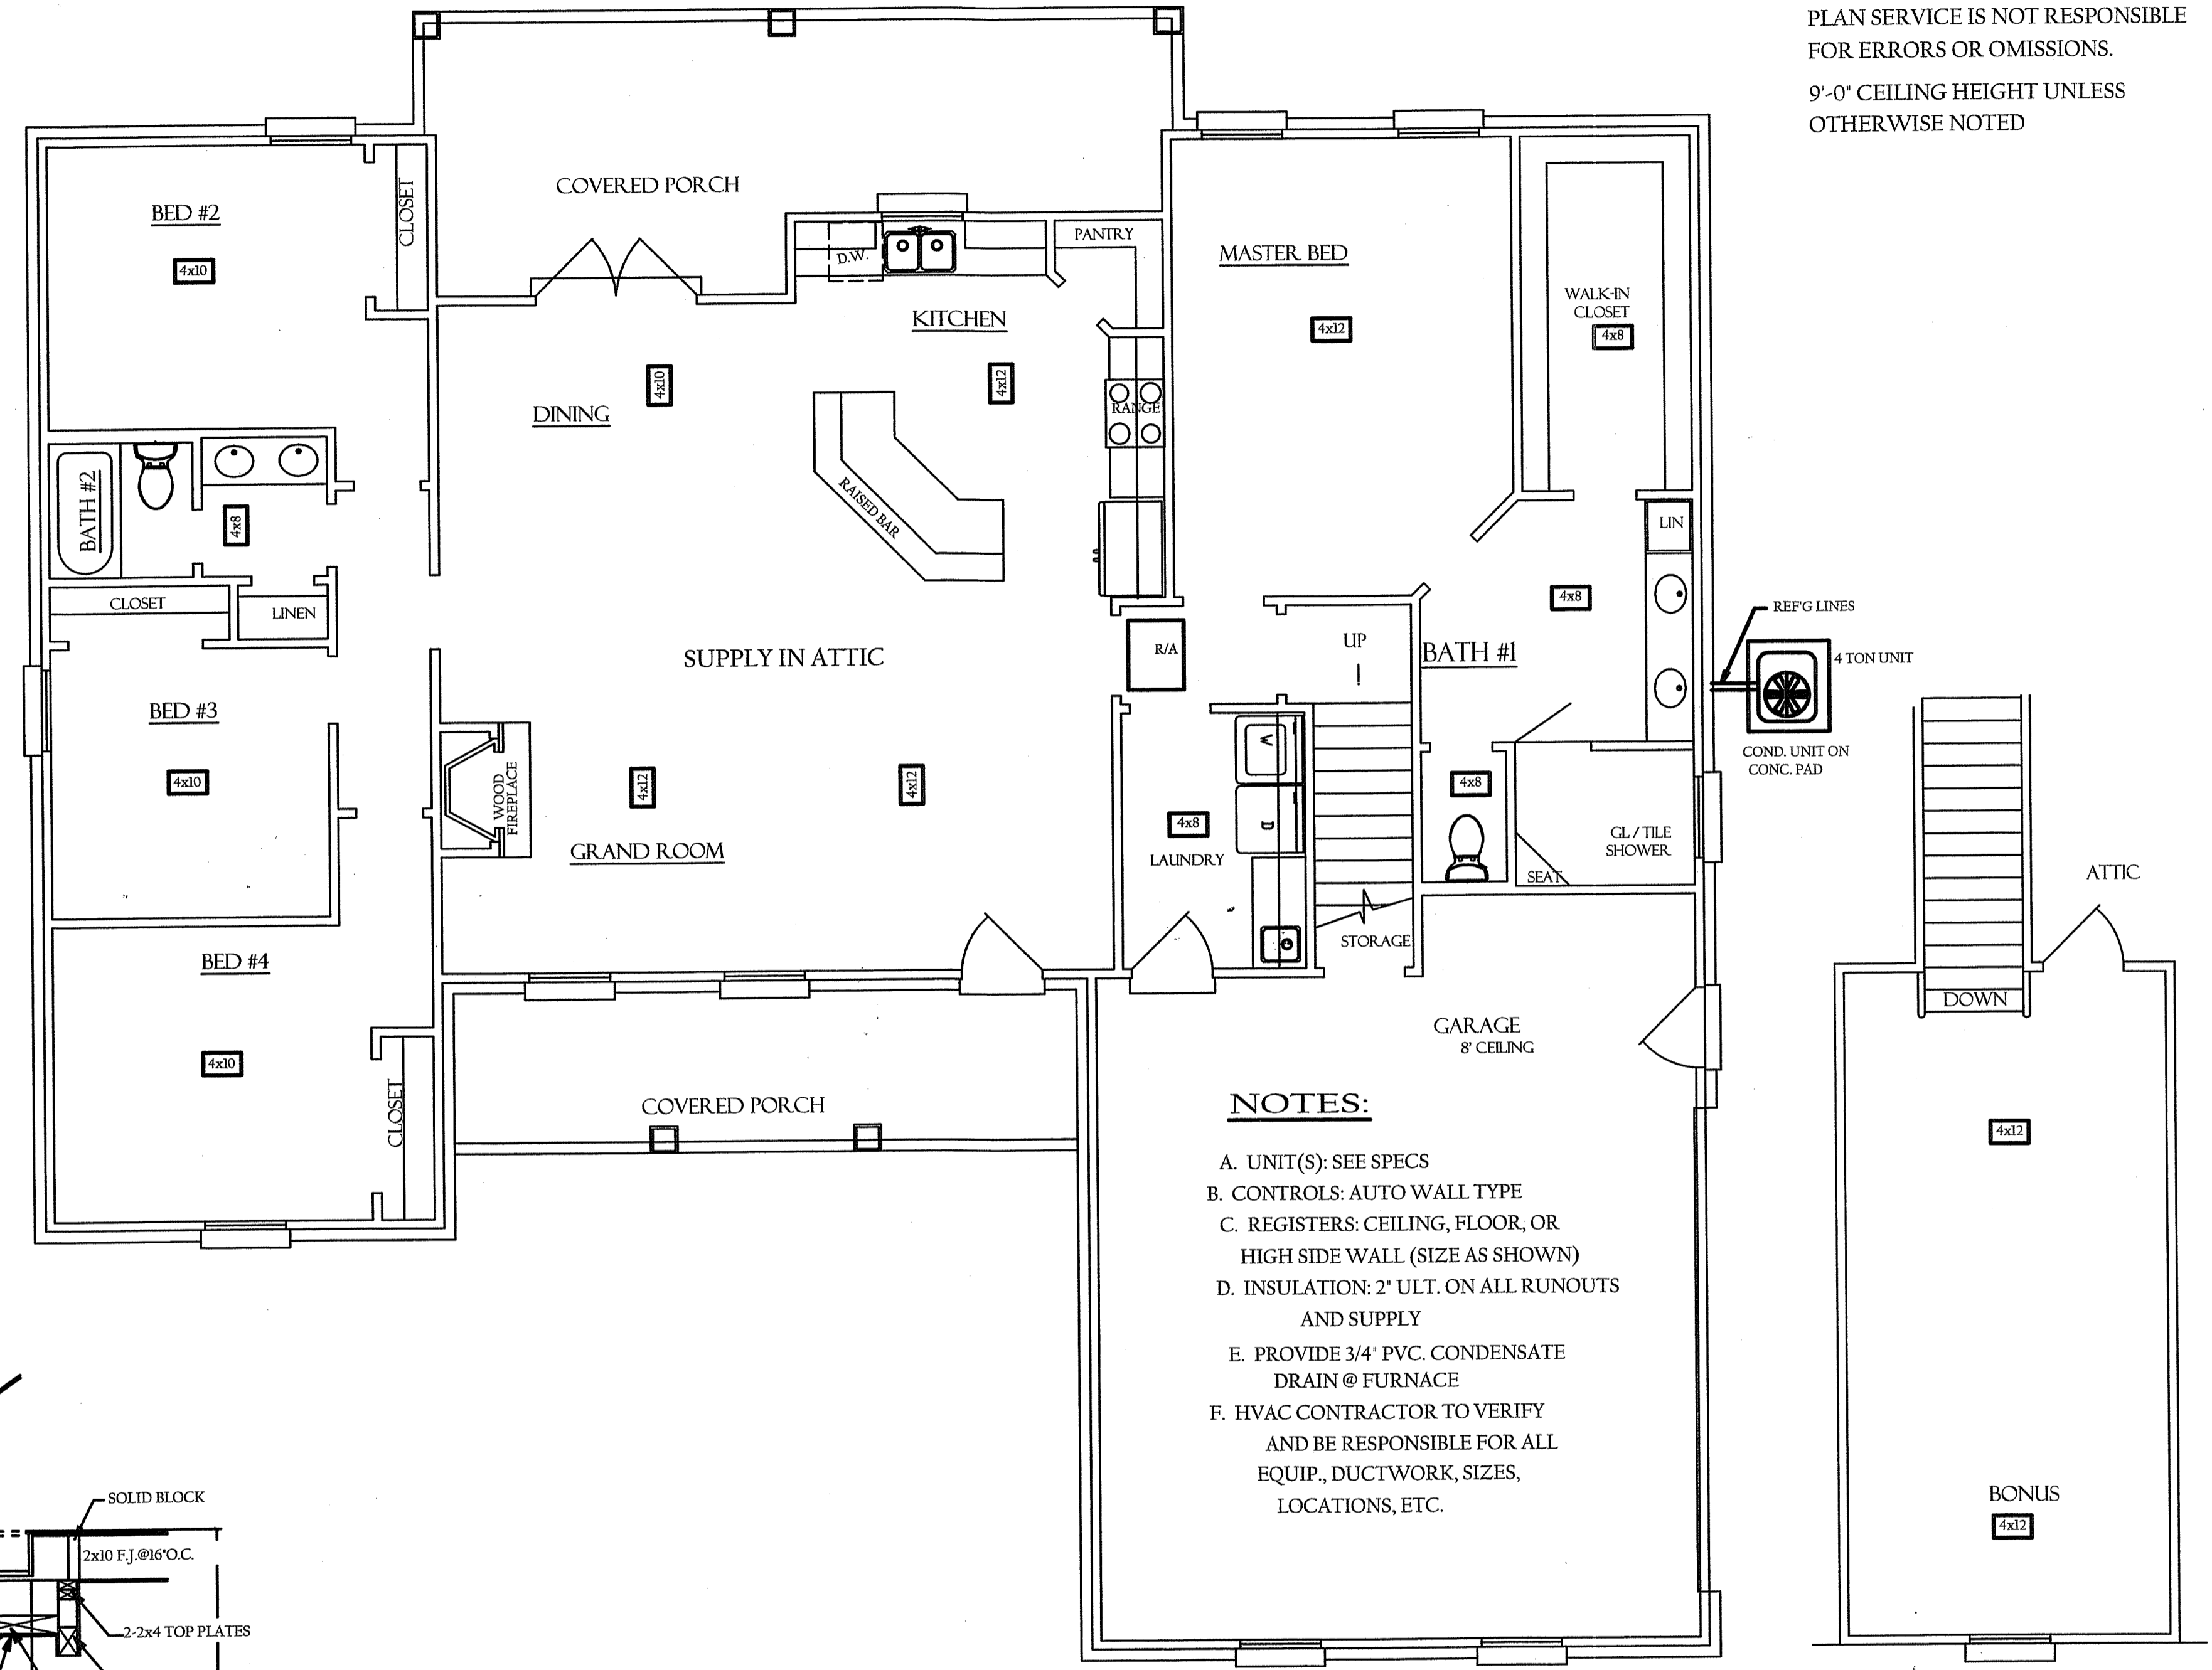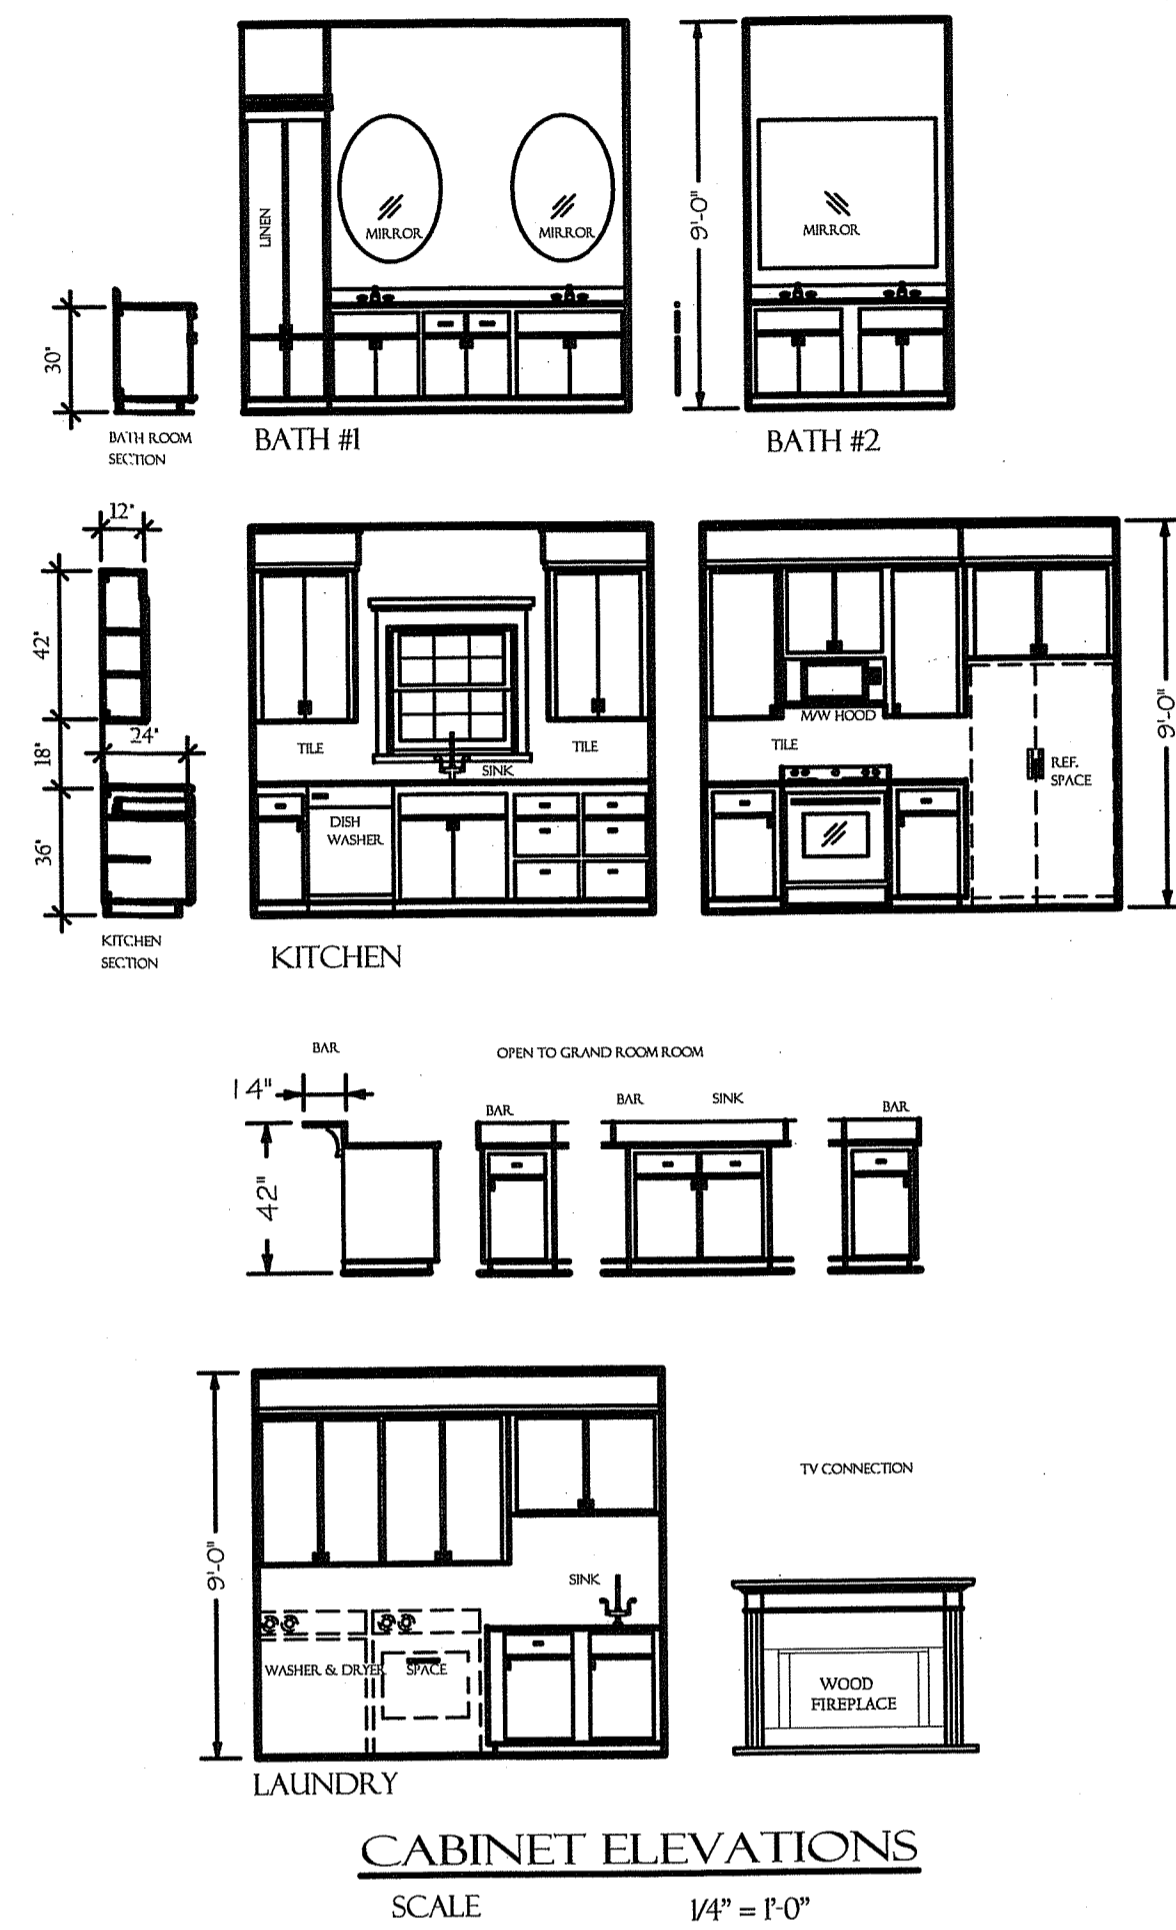

- NOTES:**
- A. UNIT(S): SEE SPECS
 - B. CONTROLS: AUTO WALL TYPE
 - C. REGISTERS: CEILING, FLOOR, OR HIGH SIDE WALL (SIZE AS SHOWN)
 - D. INSULATION: 2" ULT. ON ALL RUNOUTS AND SUPPLY
 - E. PROVIDE 3/4" PVC. CONDENSATE DRAIN @ FURNACE
 - F. HVAC CONTRACTOR TO VERIFY AND BE RESPONSIBLE FOR ALL EQUIP., DUCTWORK, SIZES, LOCATIONS, ETC.

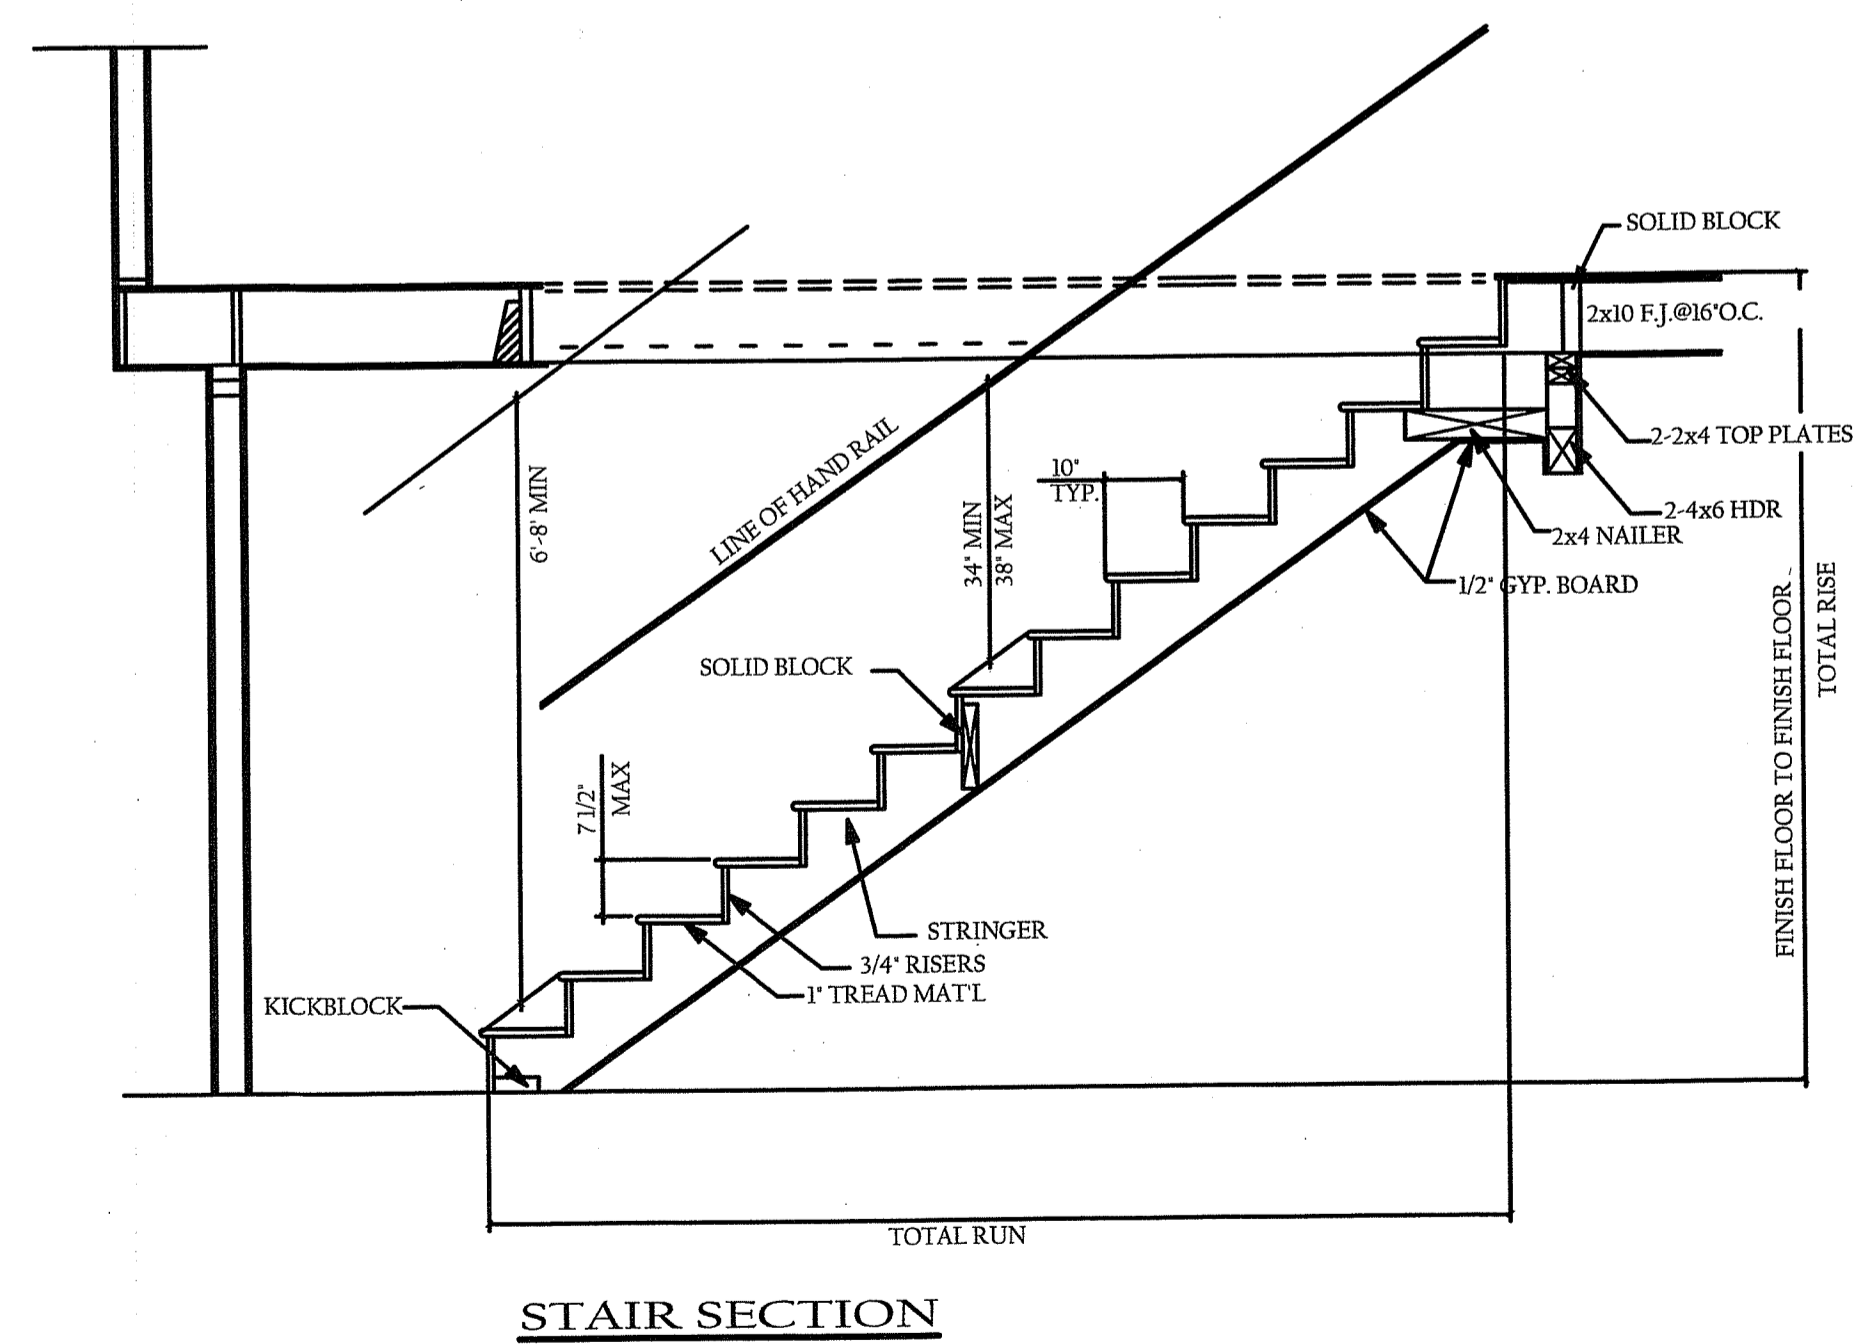

1ST LIVING - 1996 SQ FT HEATED
 BONUS ROOM - 321 SQ FT HEATED
 GARAGE - 638 SQ FT UNHEATED
 PORCHES - 390 SQ FT UNHEATED
 TOTAL - 3345 SQ FT UNDER ROOF