


NOTE:  
1. 9'-0" CEILING HEIGHT  
UNLESS OTHERWISE NOTED

NOTE:  
BUILDER AND OWNER TO VERIFY  
DIMENSIONS, NOTES AND ALL CONDITIONS  
OF PLANS PRIOR TO CONSTRUCTION.  
PLAN SERVICE IS NOT RESPONSIBLE  
FOR ERRORS OR OMISSIONS.

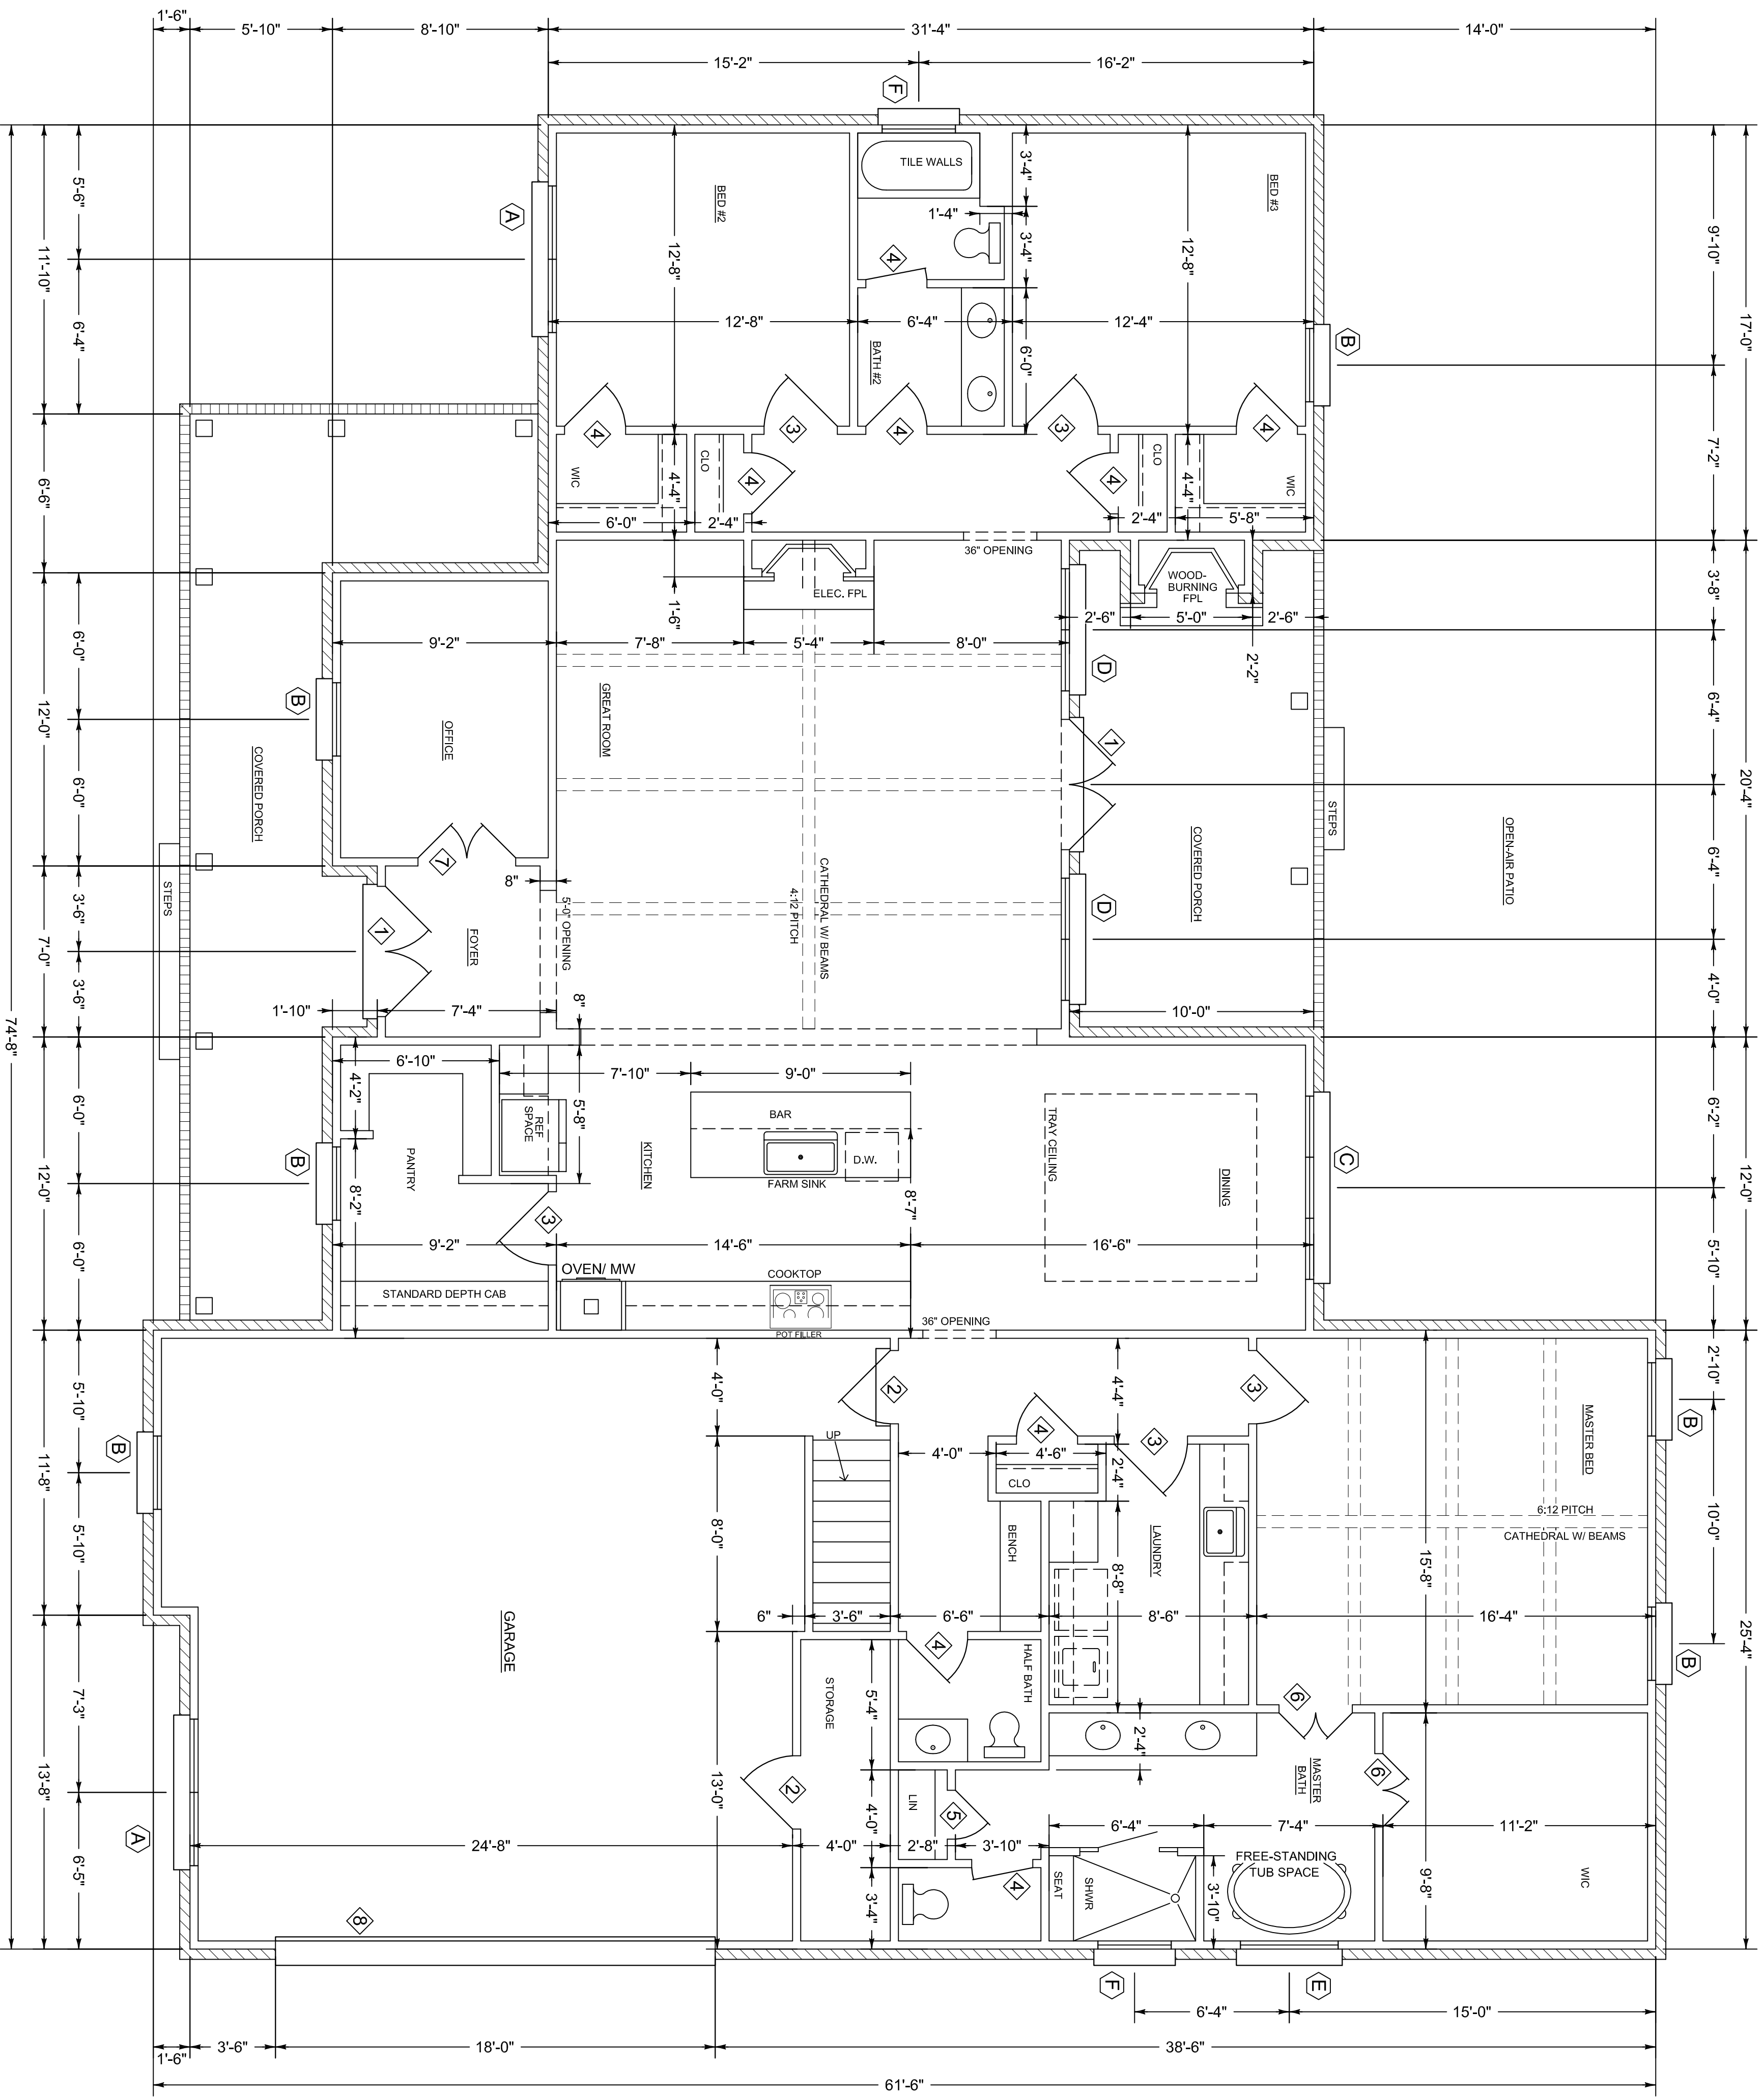

DOOR SCHEDULE			
MARK	SIZE	TYPE	REMARKS
1	(2) 2'-8" x 6'-8" x 1 3/4	3/4 LITE	EXTERIOR METAL INSUL.
2	3'-0" x 6'-8" x 1 3/4	SIX PANEL	" " "
3	3'-0" x 6'-8" x 1 3/8	SIX PANEL	INTERIOR MASONITE
4	2'-8" x 6'-8" x 1 3/8	" "	" "
5	2'-0" x 6'-8" x 1 3/8	" "	" "
6	(2) 1'-6" x 6'-8" x 1 3/8	THREE PANEL	" "
7	(2) 2'-0" x 6'-8" x 1 3/8	15-LITE	" "
8	18'-0" x 7'-0"	OVERHEAD GARAGE	STEEL

WINDOW SCHEDULE			
MARK	SIZE	TYPE	REMARKS
A	(2) 3'-0" x 6'-4"	SINGLE HUNG	VINYL INSUL
B	3'-0" x 6'-0"	" "	" "
C	(3) 2'-8" x 6'-4"	" "	" "
D	(2) 2'-8" x 6'-4"	" "	" "
E	4'-0" x 4'-0"	OBSCURE GLASS	" "
F	3'-0" x 1'-0"	FIXED	" "
G	3'-0" x 5'-0"	GABLE COVER	" "
H	(3) 2'-0" x 4'-4"	FRONT DOWNERS	" "

# FLOOR PLAN

SCALE 1/4" = 1'-0"

SQUARE FOOTAGE  
HEATED: 2503  
GARAGE: 759  
PORCHES: 482  
PATIO: 434  
GRAND TOTAL: 4178

<b>Claire's Home Designs</b> 5775 Montgomery Hwy. Ste. 2 791-1327	November 2021	Heated sq. ft: 2503
	Plan no. 2134-DP	Unheated sq. ft: 1675

A new home for: The Pearce Family