


211 Ashborough Circle
 PAVED STREET

A NEW HOME FOR
 MR. & MRS.
 SAMUEL PRIM

LOT-6 BLOCK-E
 JAMESTOWN RESIDENTIAL COMMUNITY
 DOTHAN, AL.

CITY WATER
 CITY SEWER

BMP DESIGN BY OTHERS

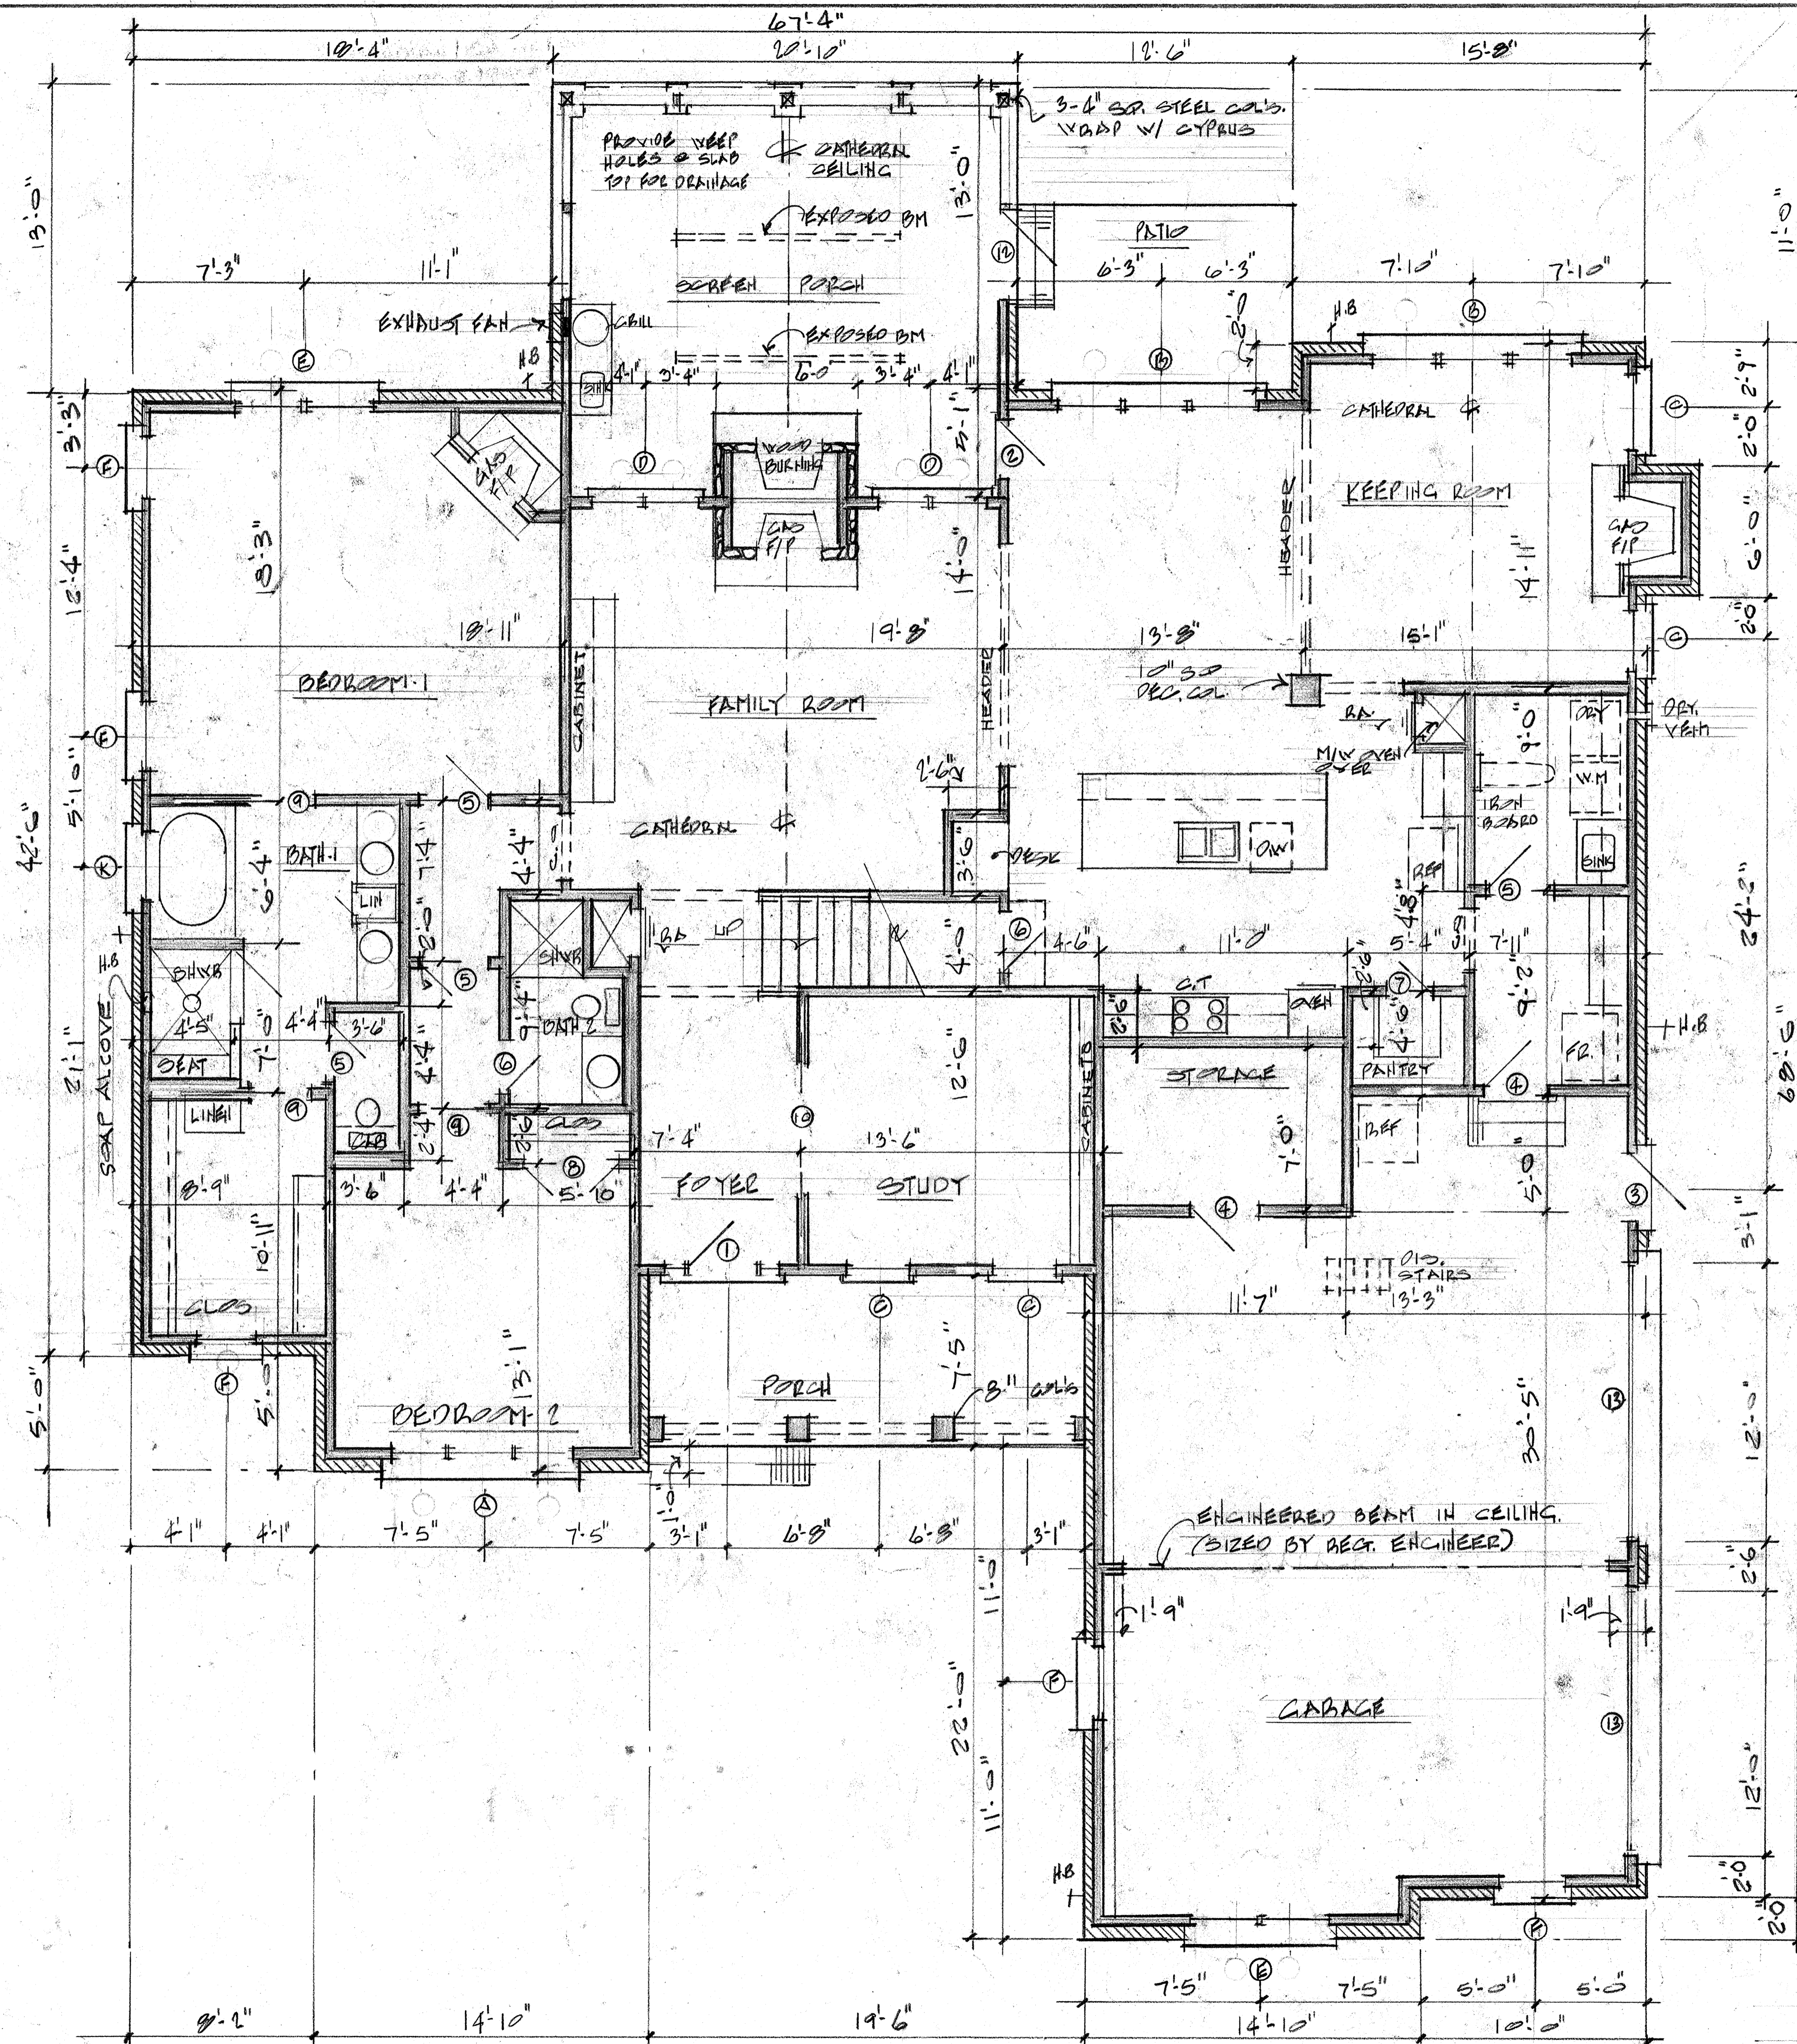

DOOR SCHEDULE

- ① 3-0 X 6-8 WOOD 6-PANEL W/ SIDE LITES & TRANSOM
- ② 3-0 X 6-8 METAL FRENCH W/ TRANSOM
- ③ 3-0 X 6-8 METAL 9-LITE
- ④ 3-0 X 6-8 METAL 6-PANEL
- ⑤ 3-0 X 6-8 MASONITE 6-PANEL
- ⑥ 2-6 X 6-8 MASONITE 6-PANEL
- ⑦ 2-0 X 6-8 MASONITE 6-PANEL
- ⑧ 2-0 X 6-8 MASONITE 6-PANEL
- ⑨ 3-0 X 6-8 MASONITE 6-PANEL POCKET
- ⑩ 2-0 X 6-8 WOOD FRENCH POCKET W/ TRANSOM
- ⑪ 6-4 X 6-8 WOOD LOUVER
- ⑫ 3-0 X 6-8 ALUMINUM FRAME & SCREEN
- ⑬ 12-0 X 8-0 METAL O.H. W/ GLASS


WINDOW SCHEDULE



- Ⓐ TRIPLE 3-0 X 5-0 VINYL S.H. INSUL. W/ ARCH TRANSOM
- Ⓑ TRIPLE 3-0 X 5-0 VINYL S.H. INSUL. W/ TRANSOMS
- Ⓒ 3-0 X 5-0 VINYL S.H. INSUL. W/ TRANSOM
- Ⓓ PAIR 2-6 X 5-0 VINYL S.H. INSUL. W/ TRANSOM
- Ⓔ PAIR 3-0 X 5-0 VINYL S.H. INSUL.
- Ⓕ 3-0 X 5-0 VINYL S.H. INSUL.
- Ⓖ LG - 3-0 - 1-6 X 4-4 VINYL S.H. INSUL.
- Ⓗ PAIR 3-0 X 4-4 VINYL S.H. INSUL.
- Ⓘ 3-0 X 3-0 VINYL S.H.
- Ⓙ 2-0 X 3-0 VINYL S.H. INSUL.
- Ⓚ 3-0 X 3-0 VINYL FIXED SAFETY GLASS


NOTE:
 BUILDER AND OWNER MUST VERIFY ALL DIMENSIONS AND BUILDING CONDITIONS PRIOR TO CONSTRUCTION START. ALL MATERIALS AND WORKMANSHIP MUST MEET LATEST APPLICABLE BUILDING CODES. NO UNAUTHORIZED REPRODUCTION OF PLANS.

1ST. FLOOR LIVING	- 2490 SQ. FT.
2ND. FLOOR LIVING	- 1161 SQ. FT.
PORCHES & GARAGE	- 2354 SQ. FT.
TOTAL	6005 SQ. FT.


1ST. FLOOR PLAN $1/4" = 1'-0"$

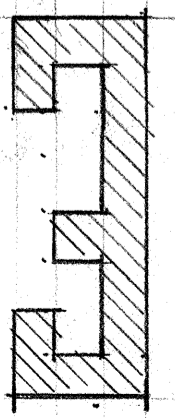


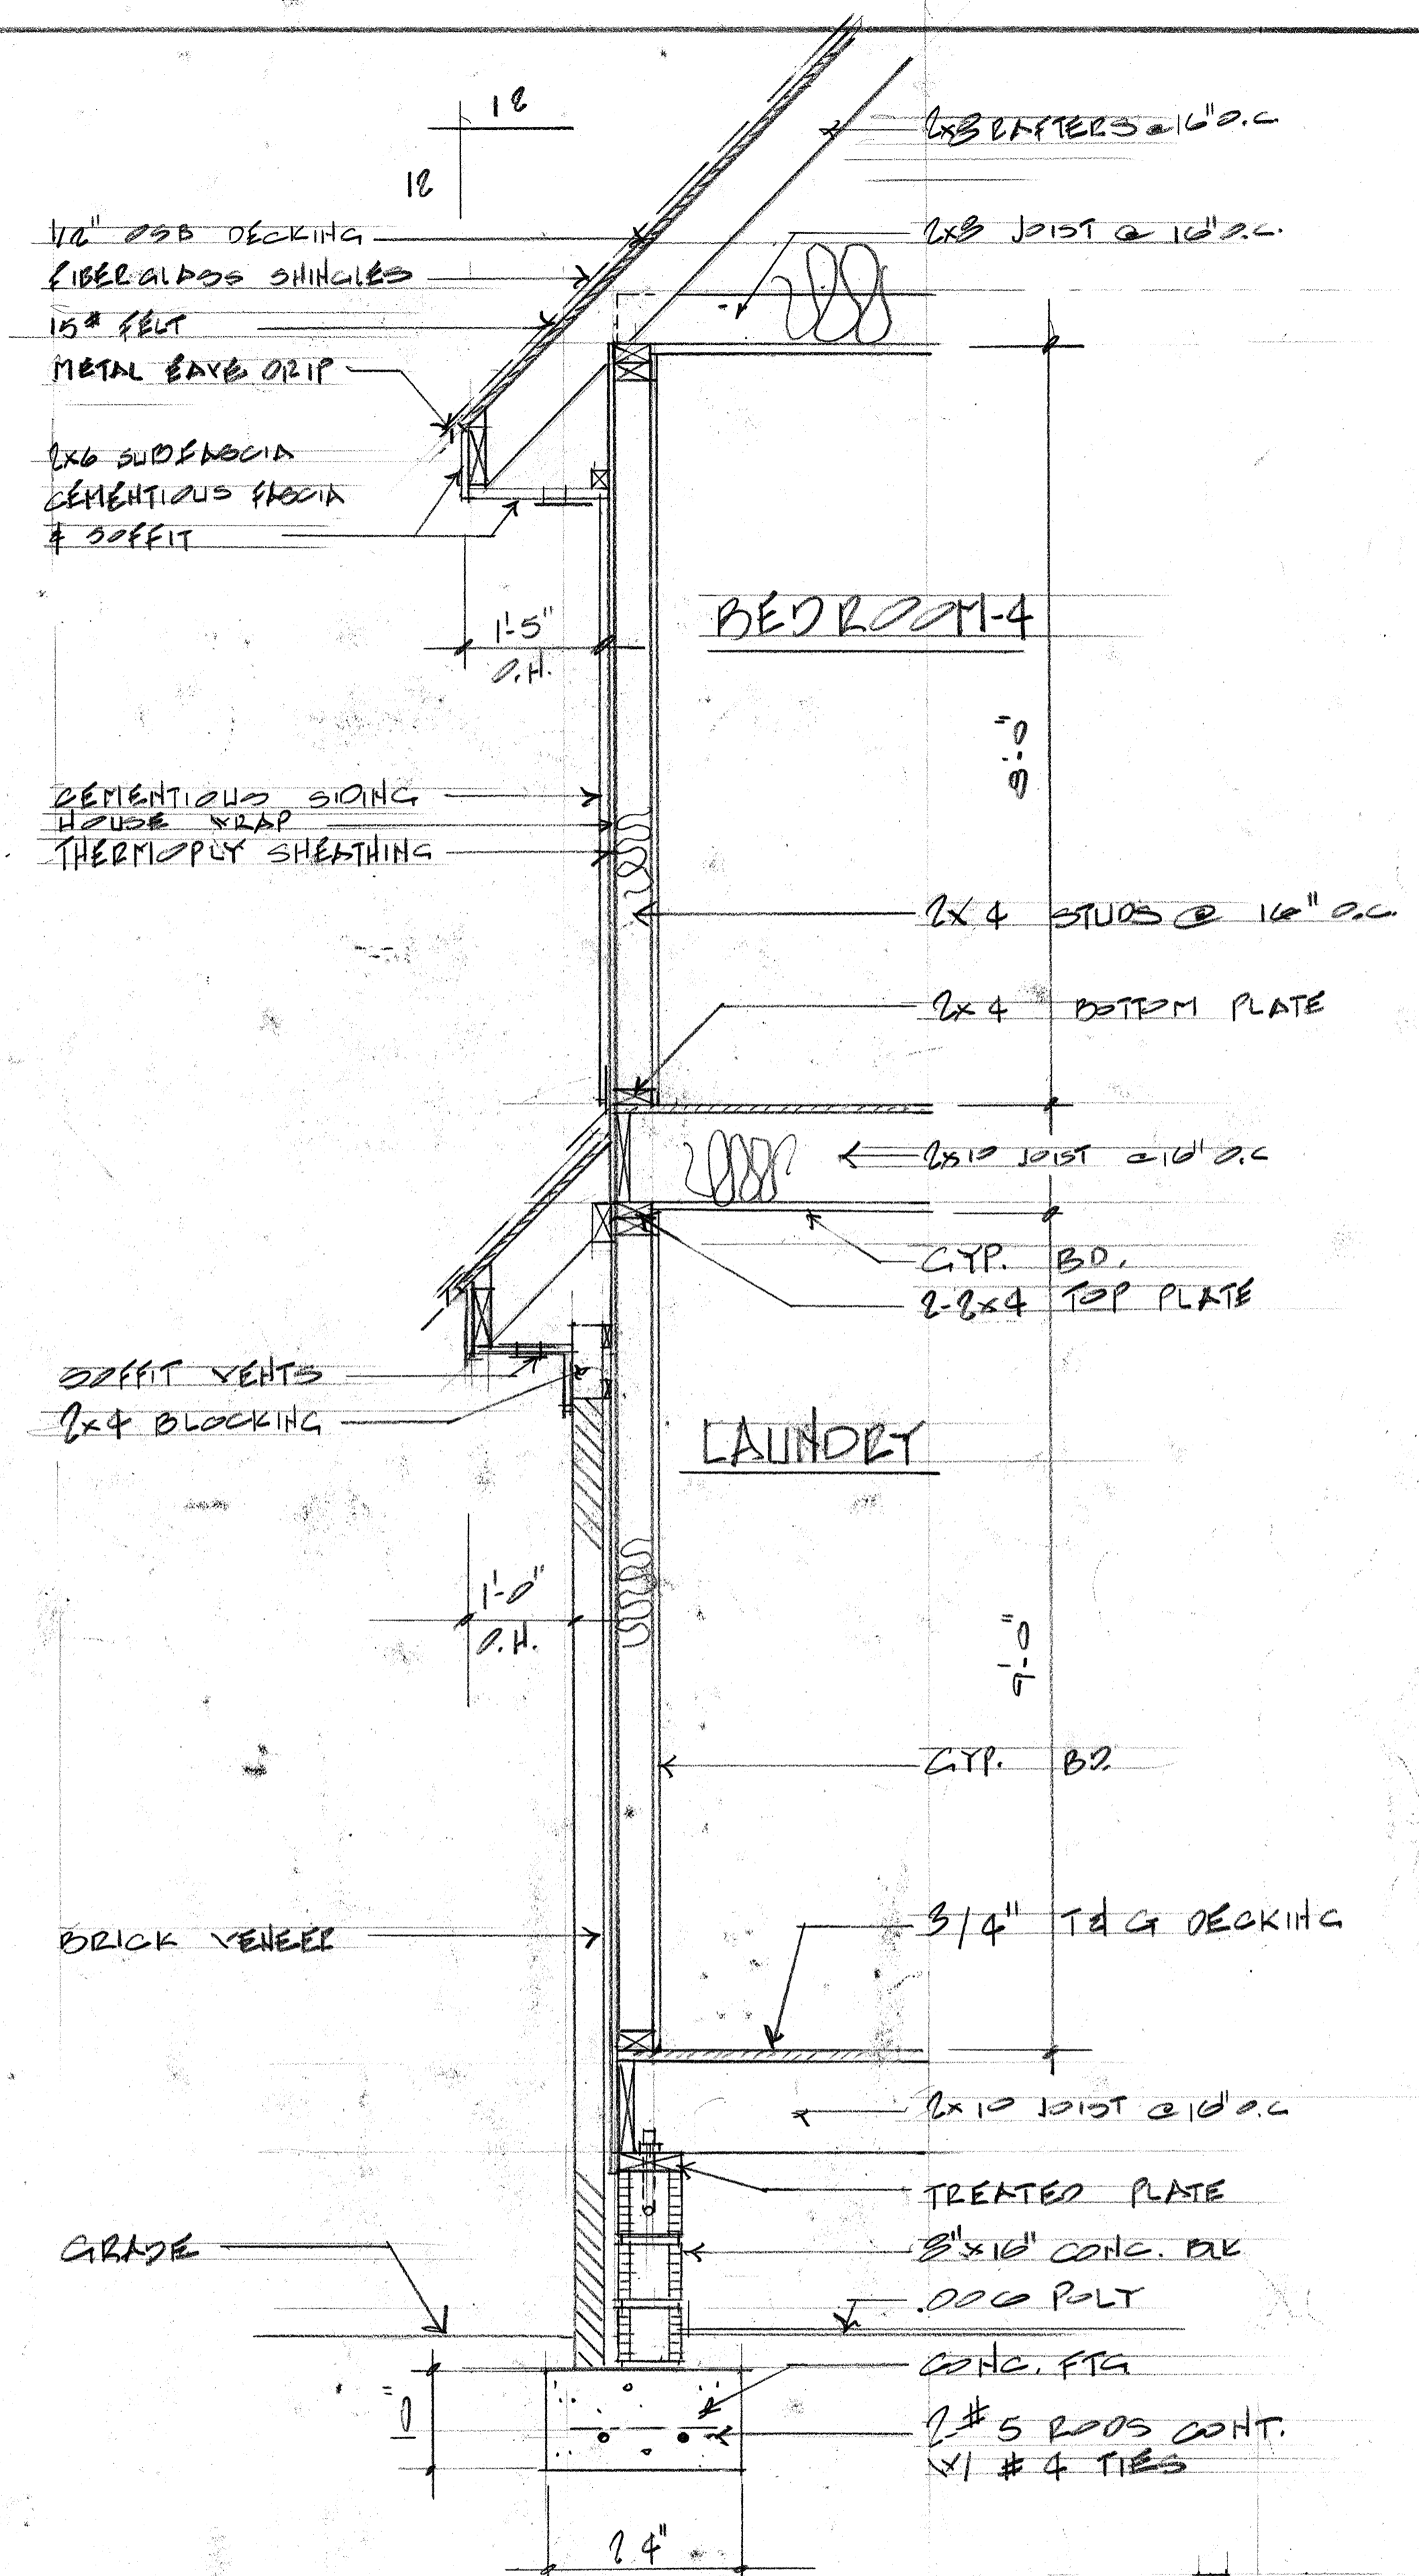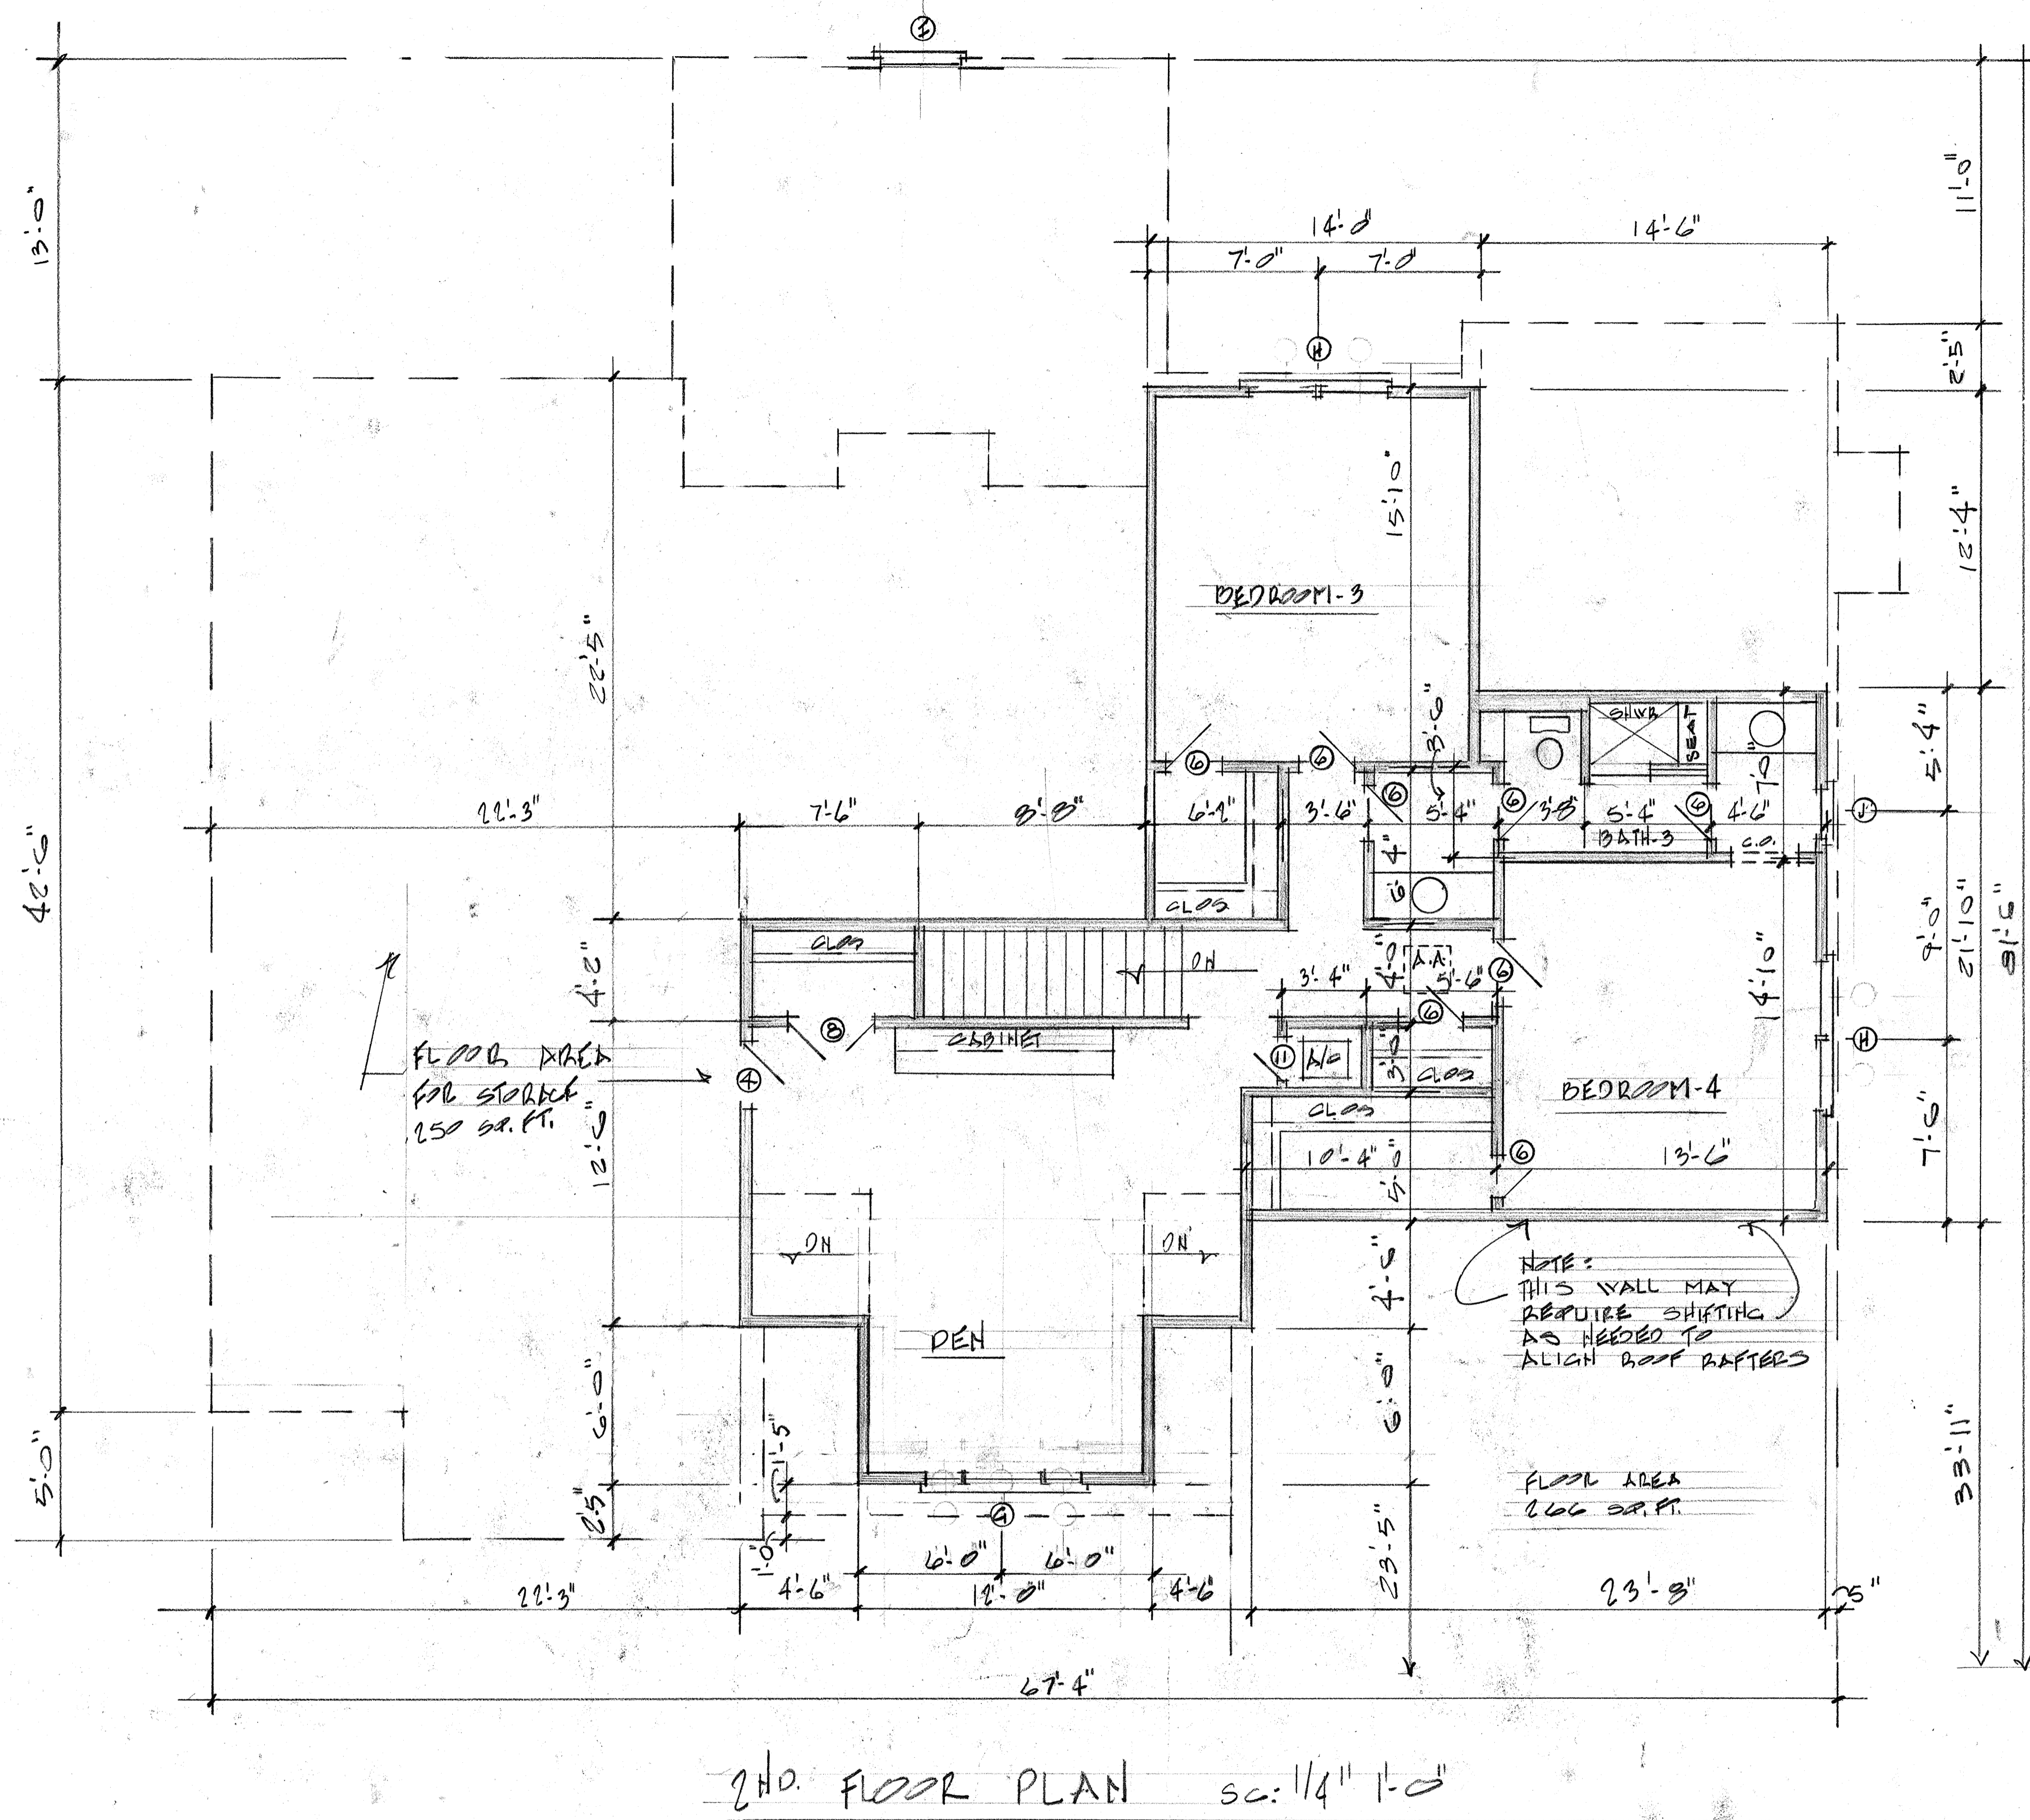

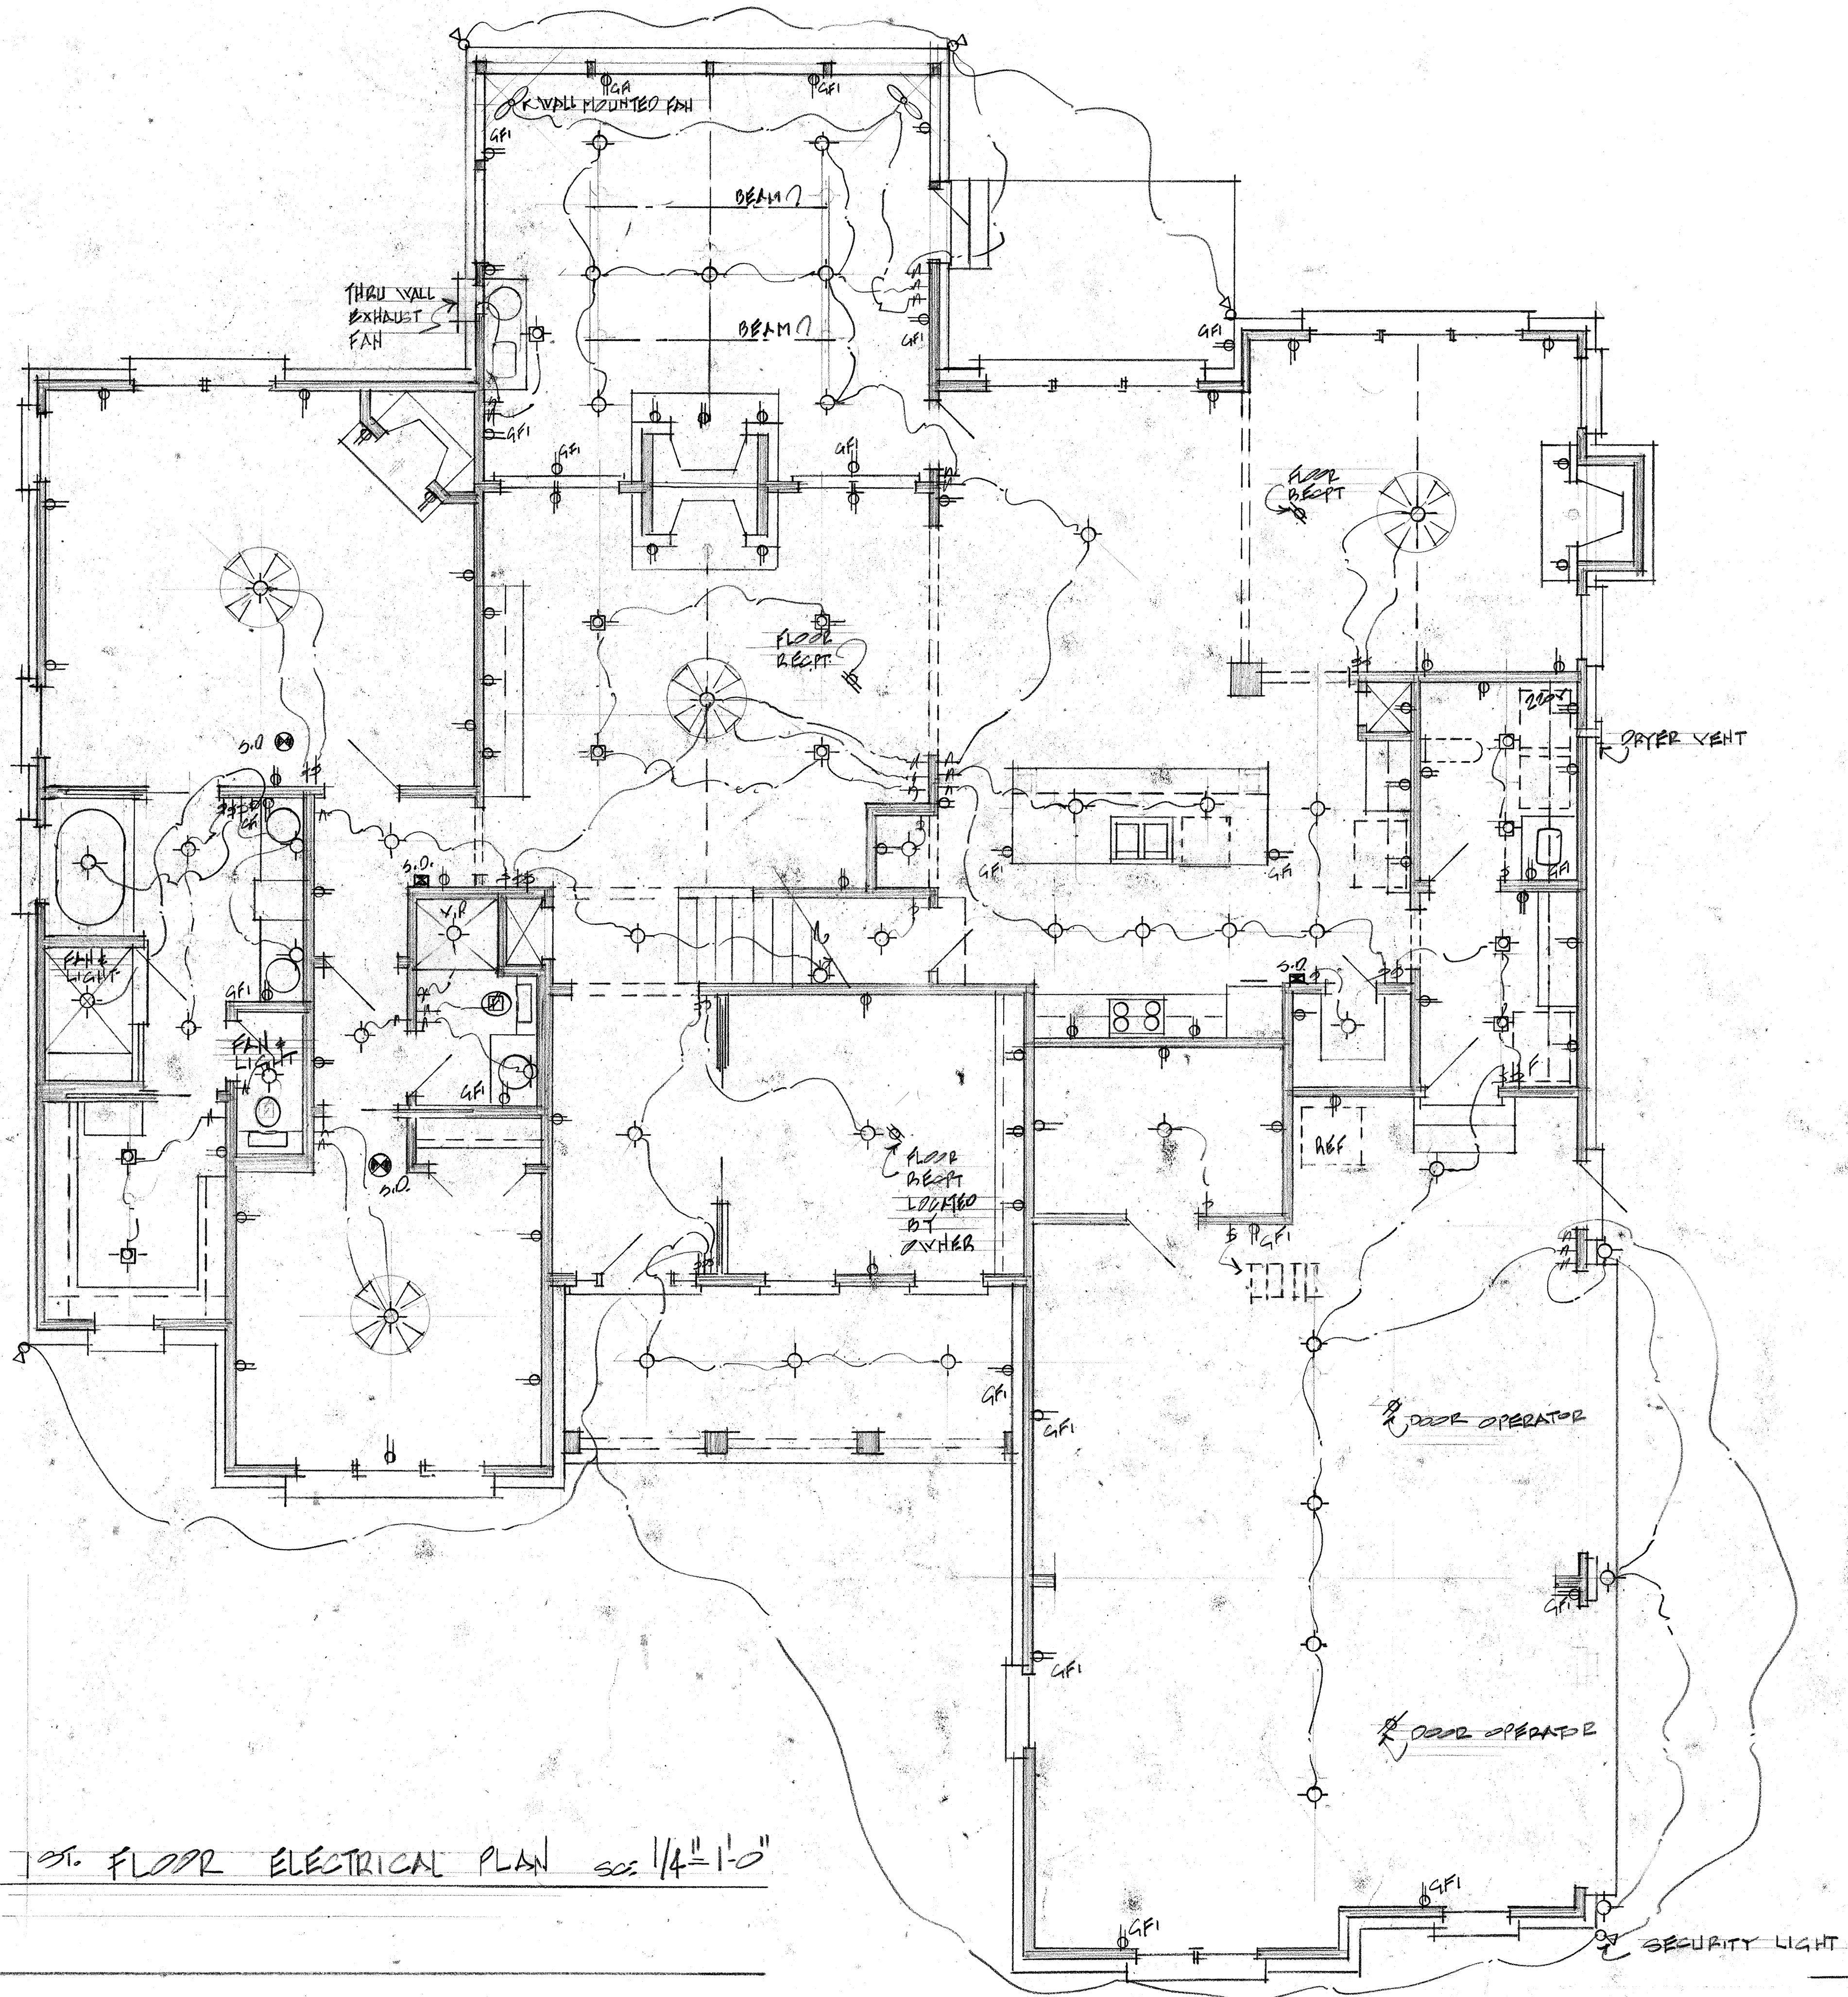



ST. FLOOR ELECTRICAL PLAN S.C. 1/4" = 1'-0"

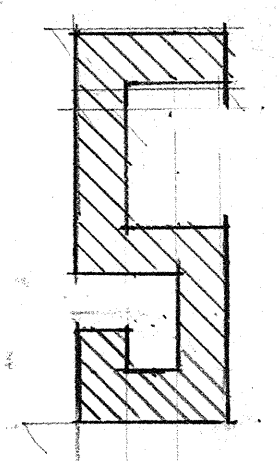

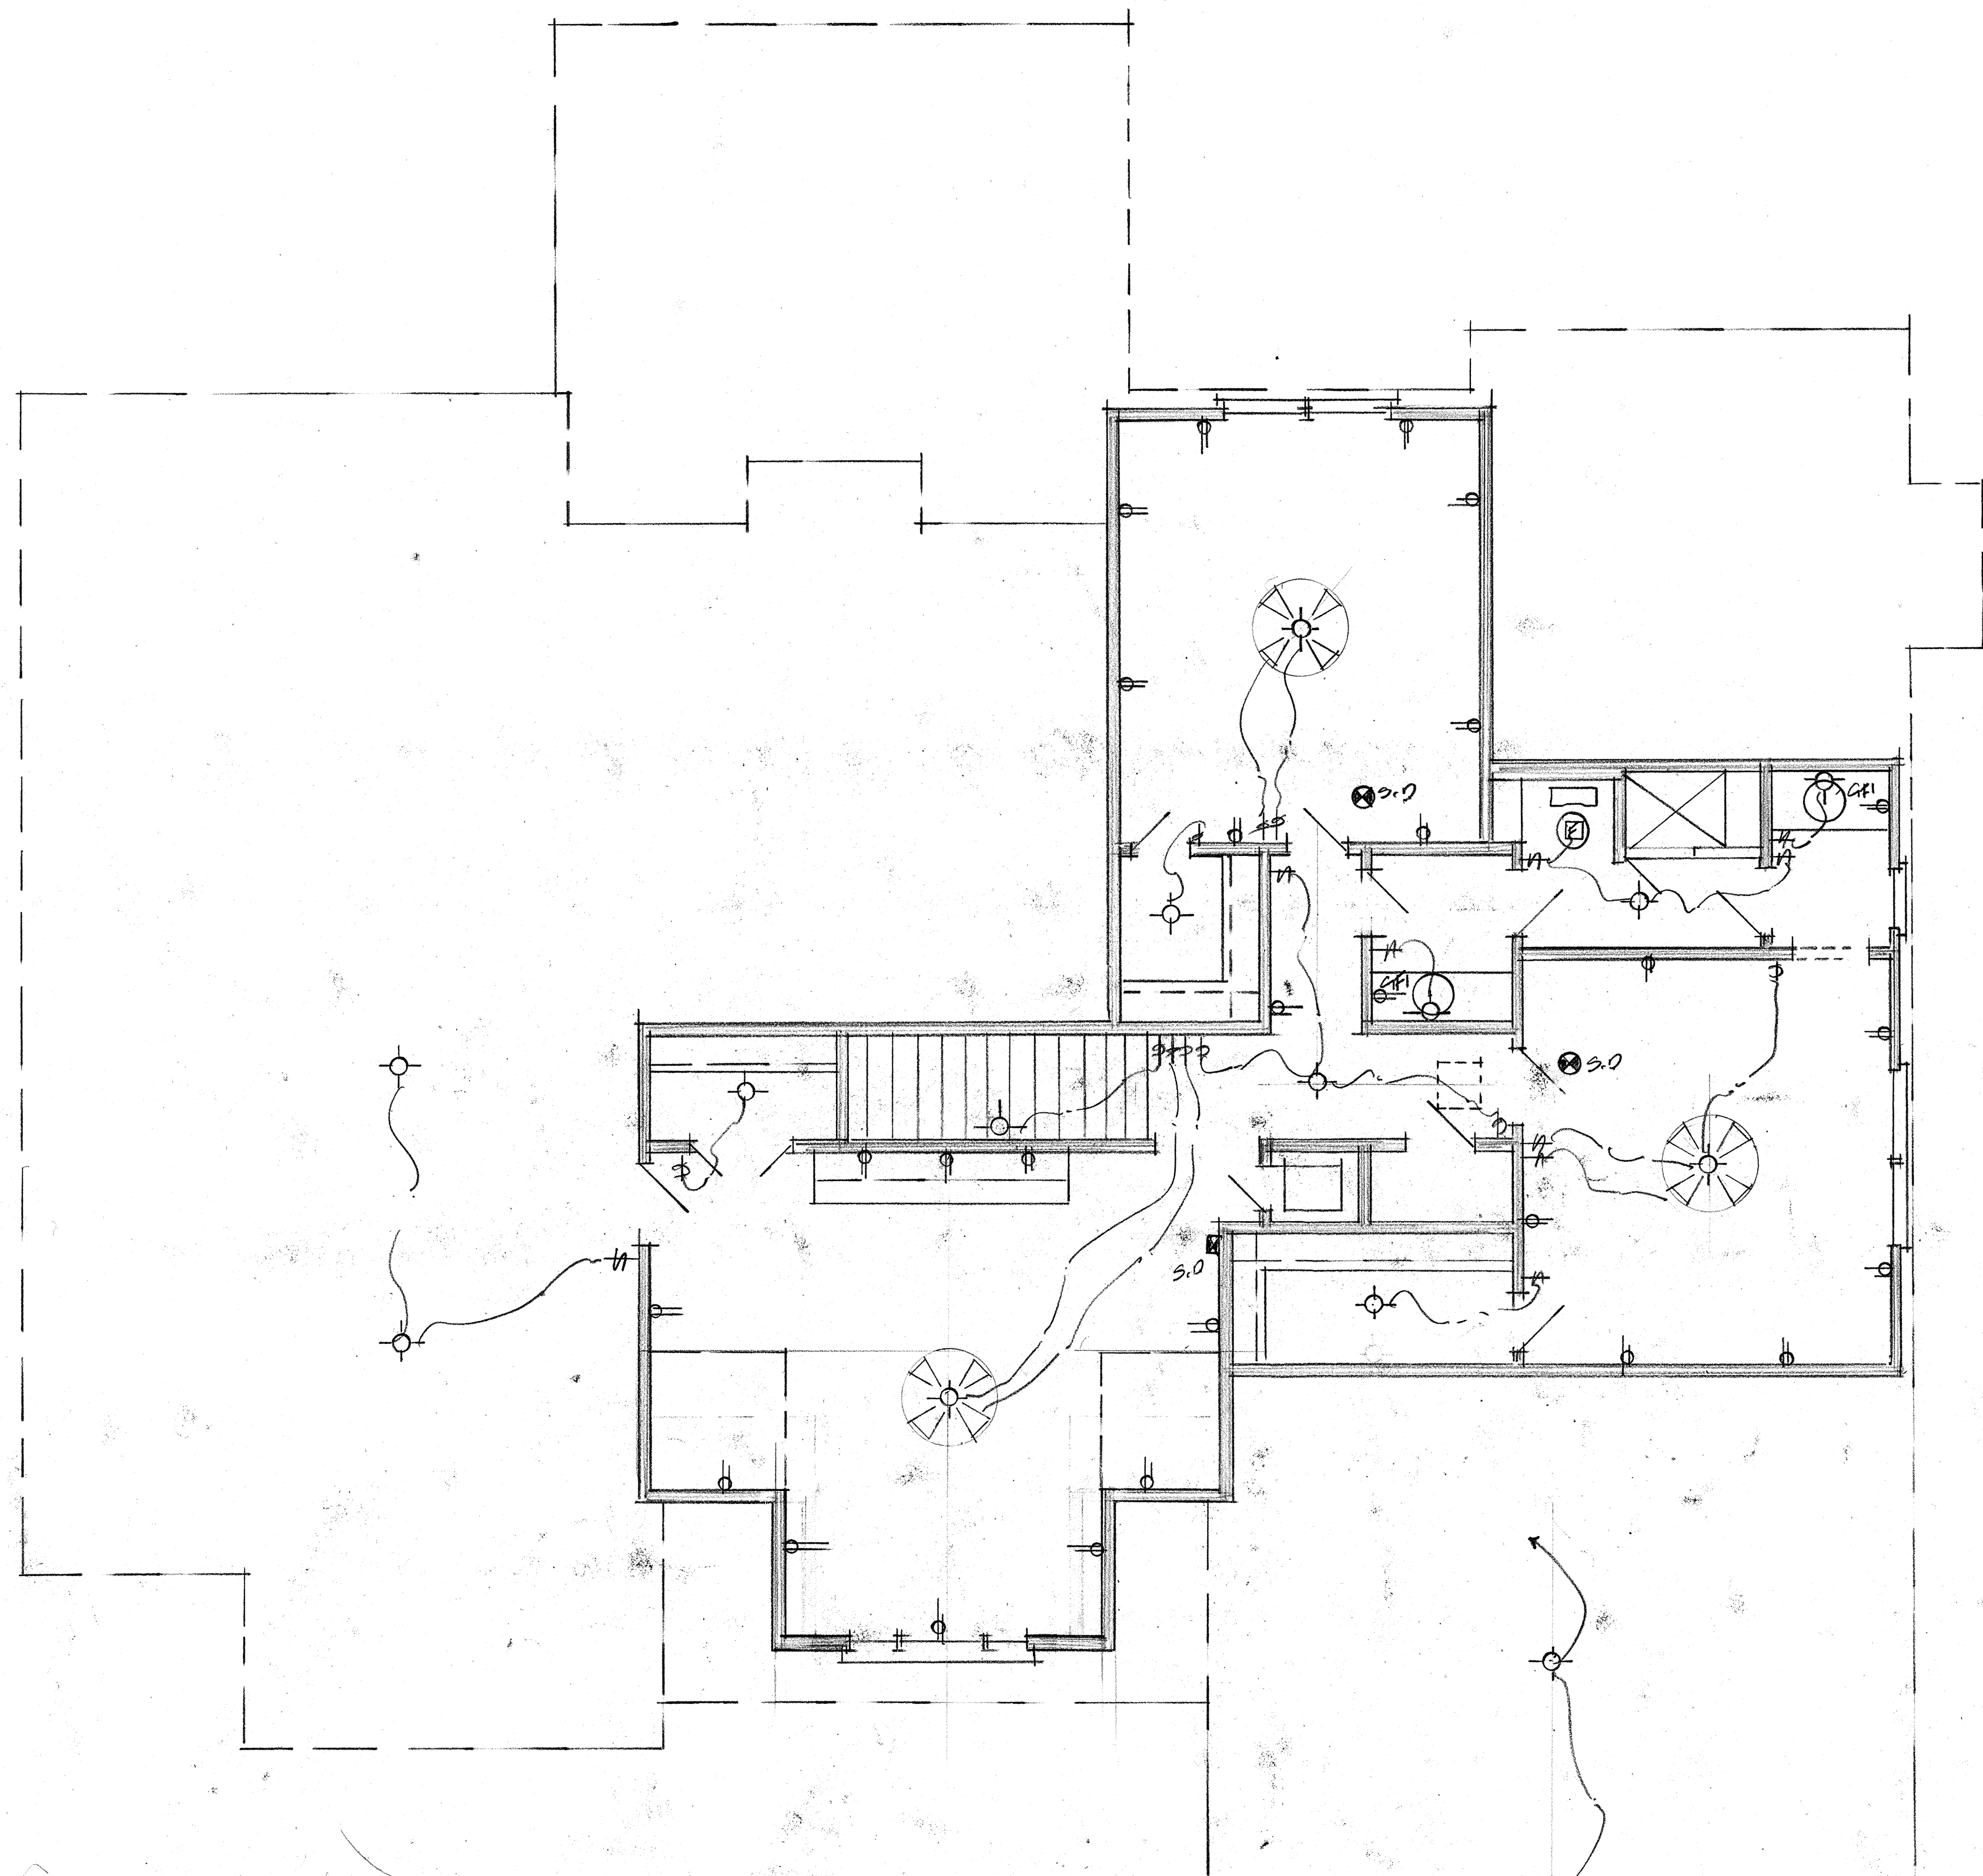


2ND FLOOR ELECTRICAL PLAN SC: 1/4" = 1'-0"

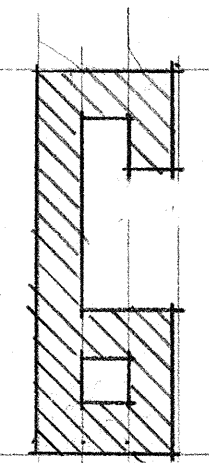

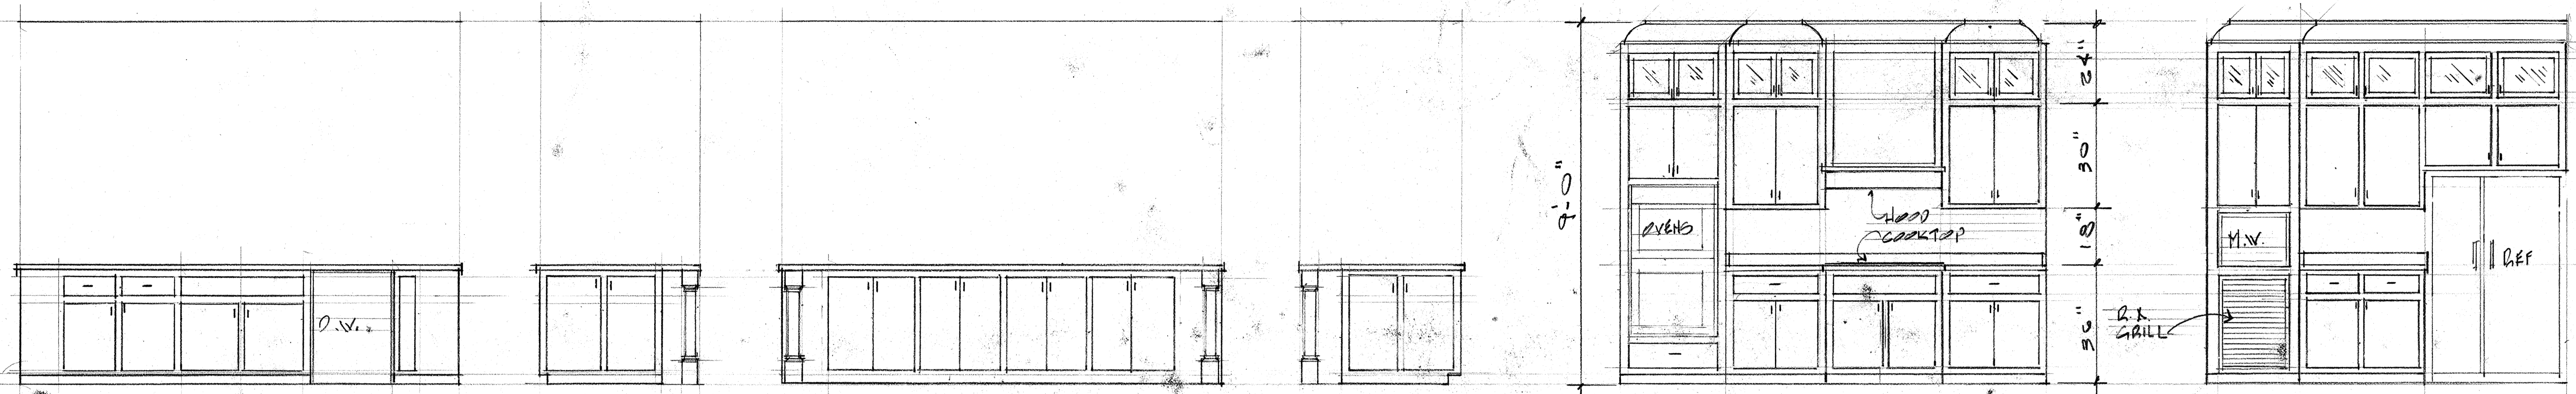


KITCHEN CABINETS SC: 1/8" = 1'-0"


CABINET DRAWER AND DOOR FRONTS AS WELL AS HARDWARE SHALL BE SELECTED BY OWNER.

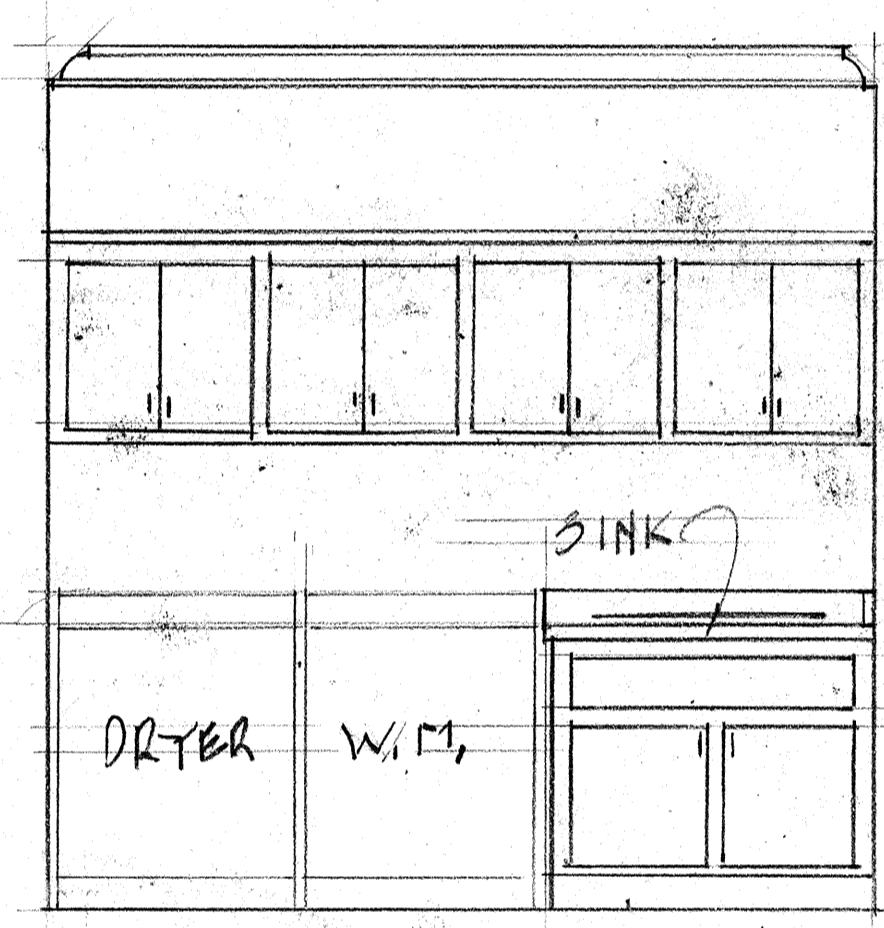


LAUNDRY

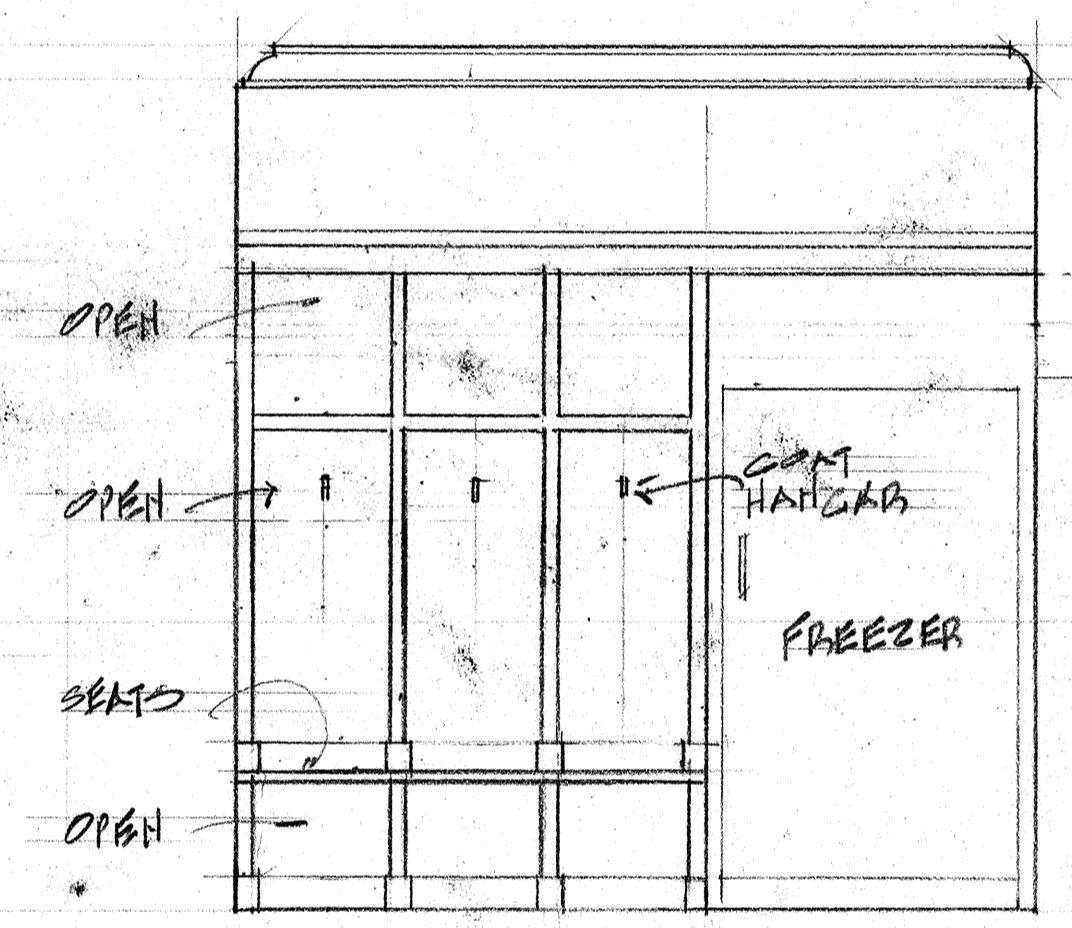


MUDROOM

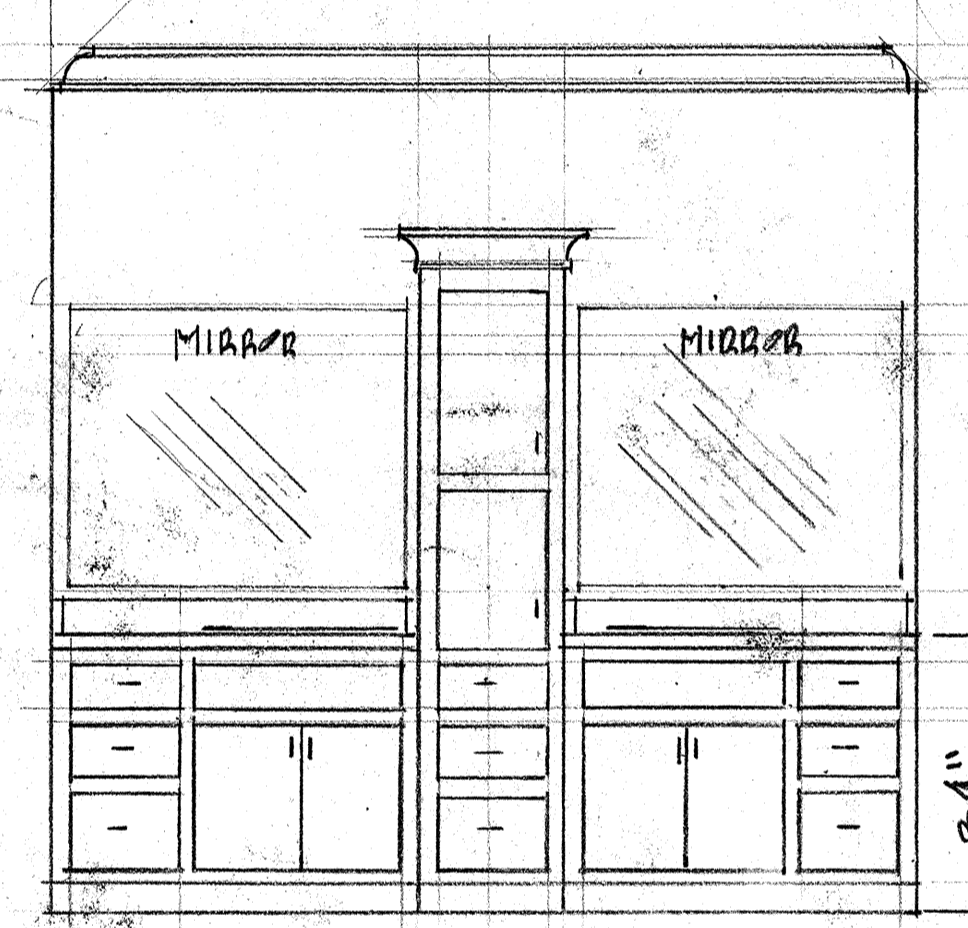



BATH-1

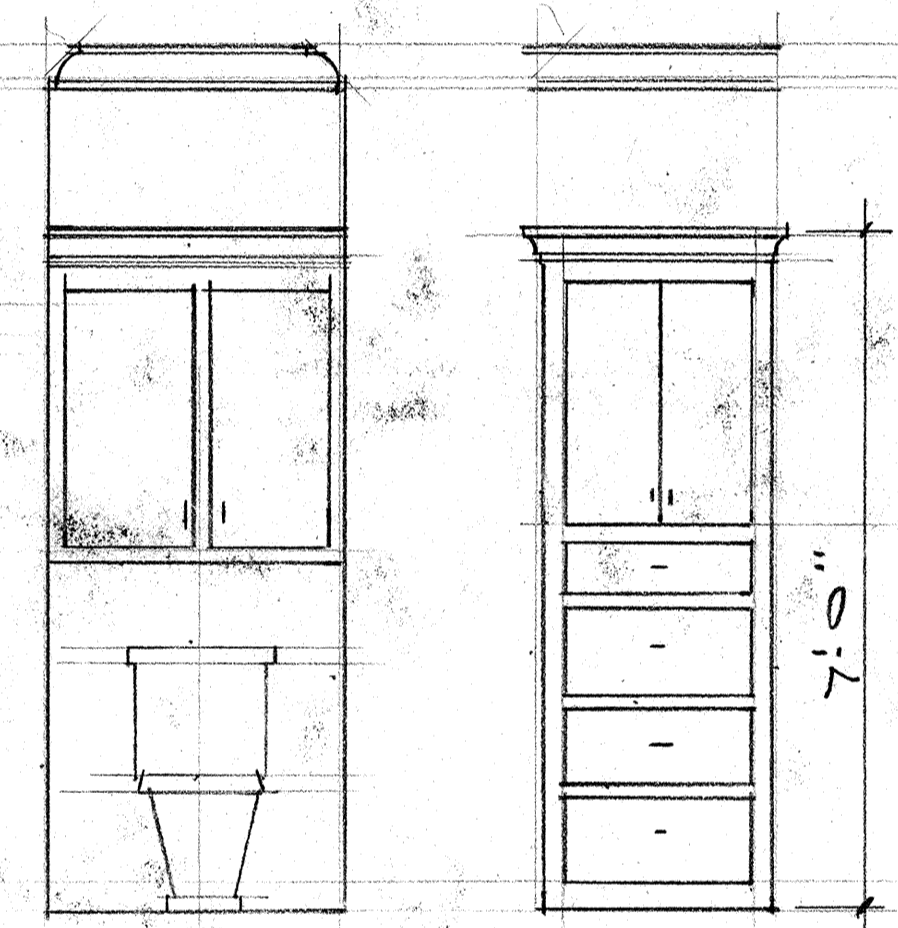

BATH-2

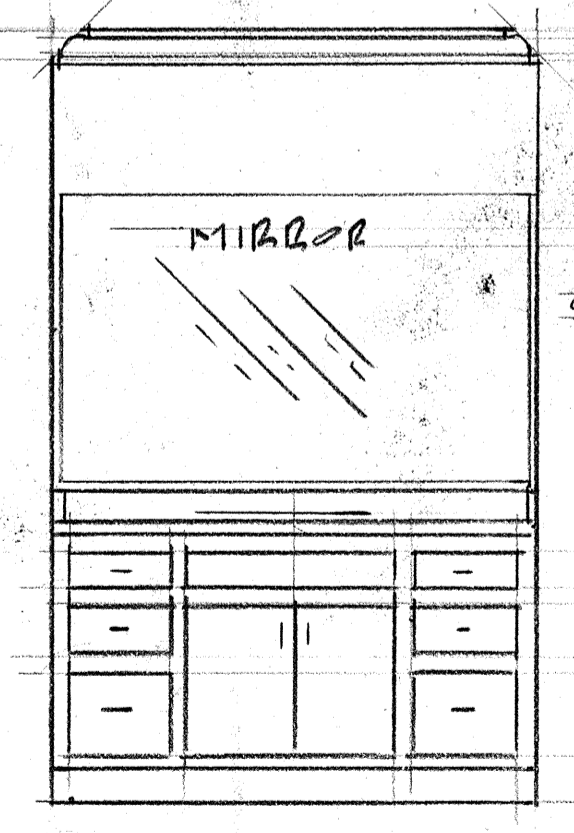


BATH-3

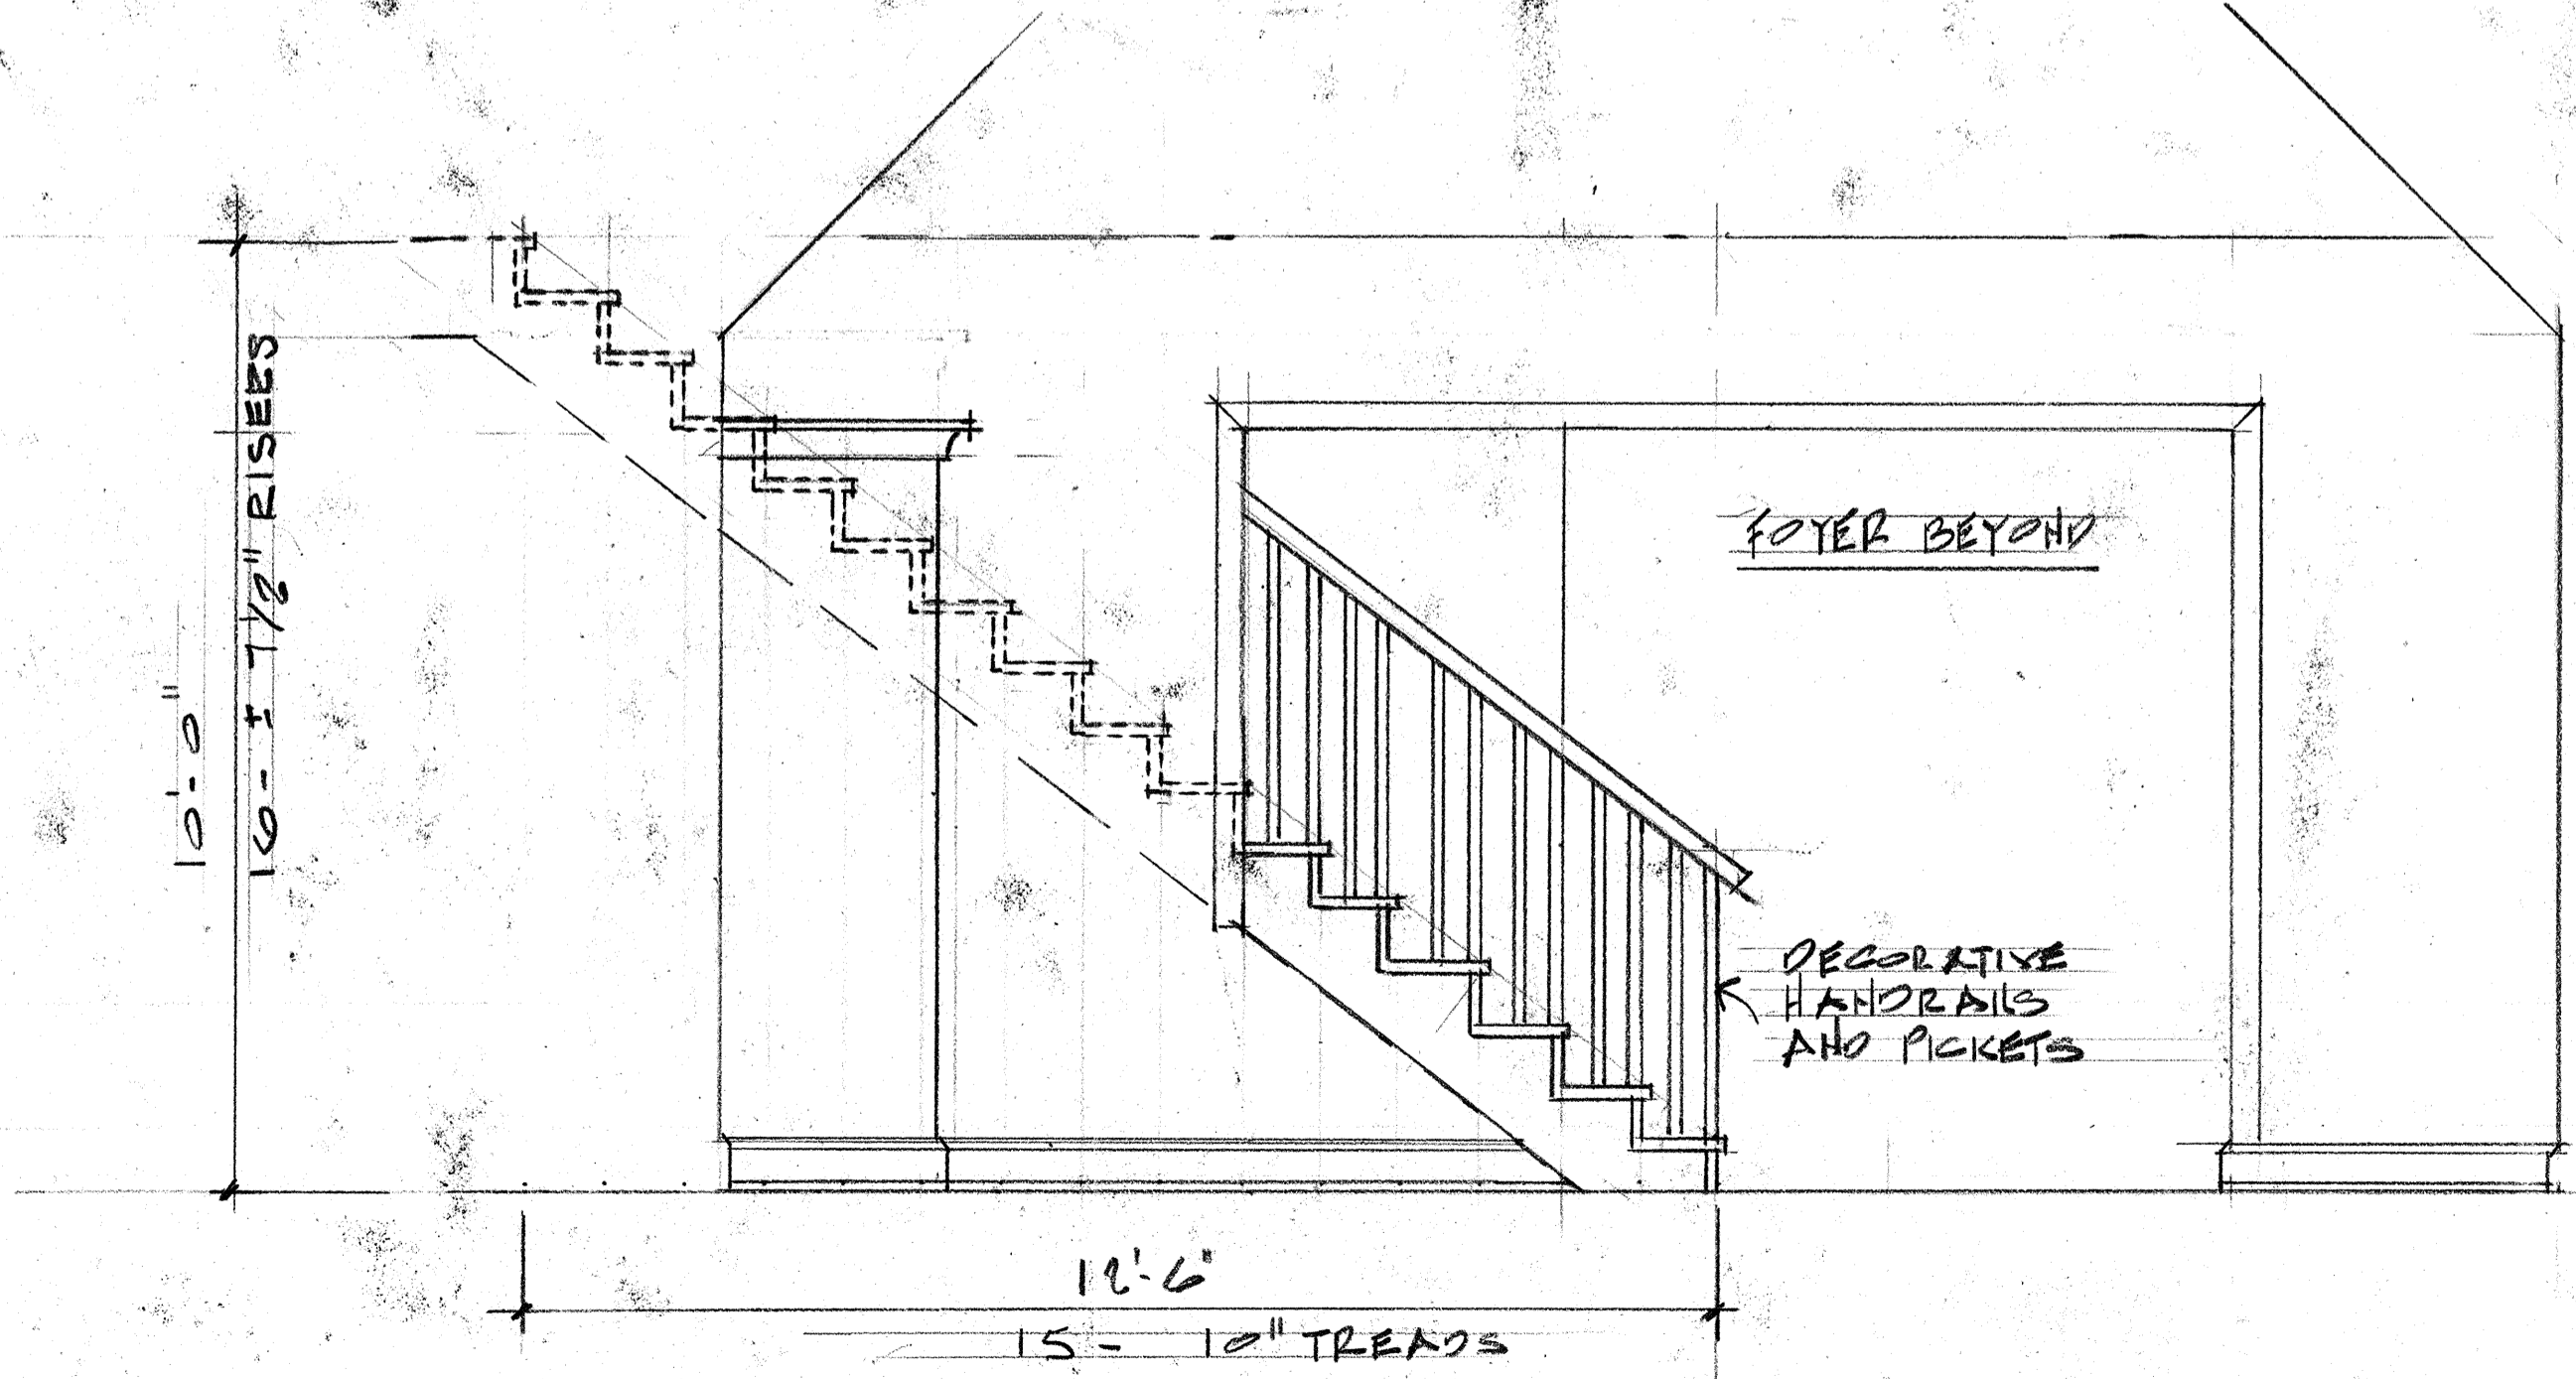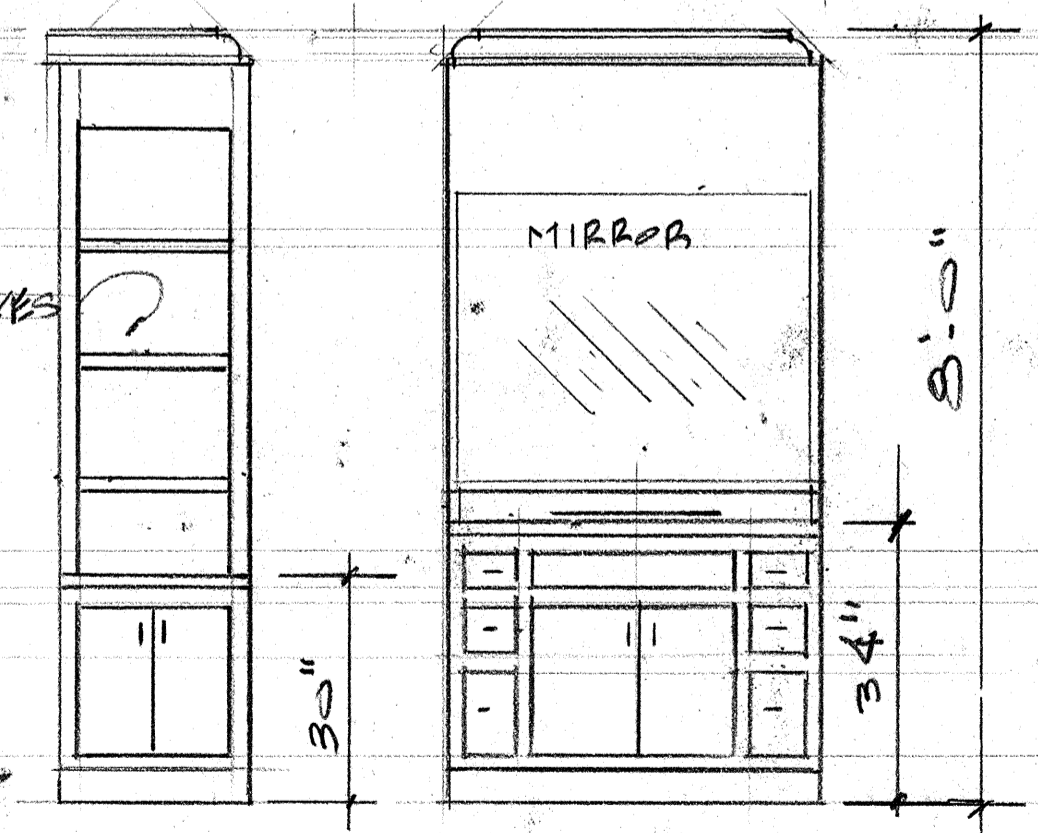


STAIR ELEVATION SC: 1/8" = 1'-0"




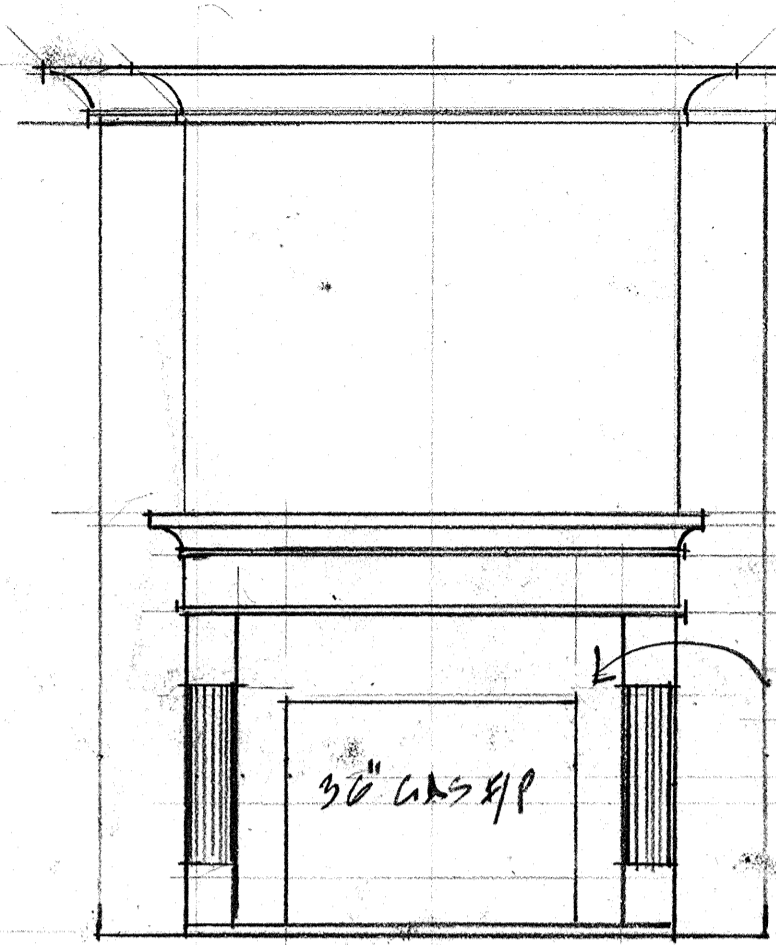


BEDROOM 1 FIREPLACE

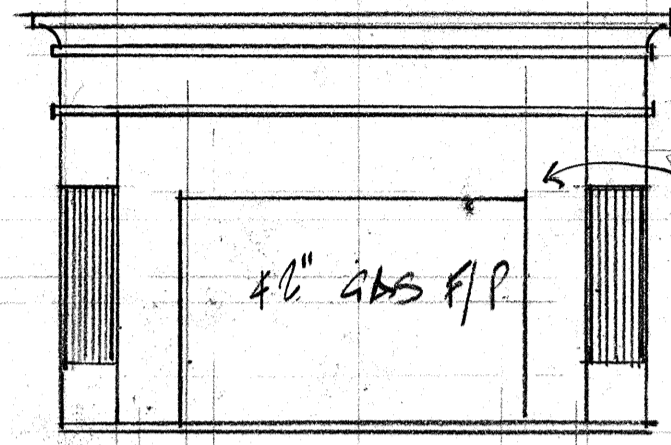

KEEPING ROOM FIREPLACE

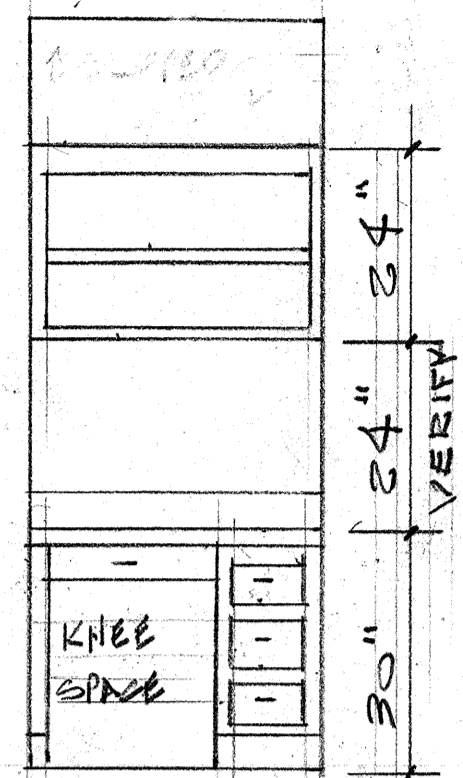


KITCHEN BSK

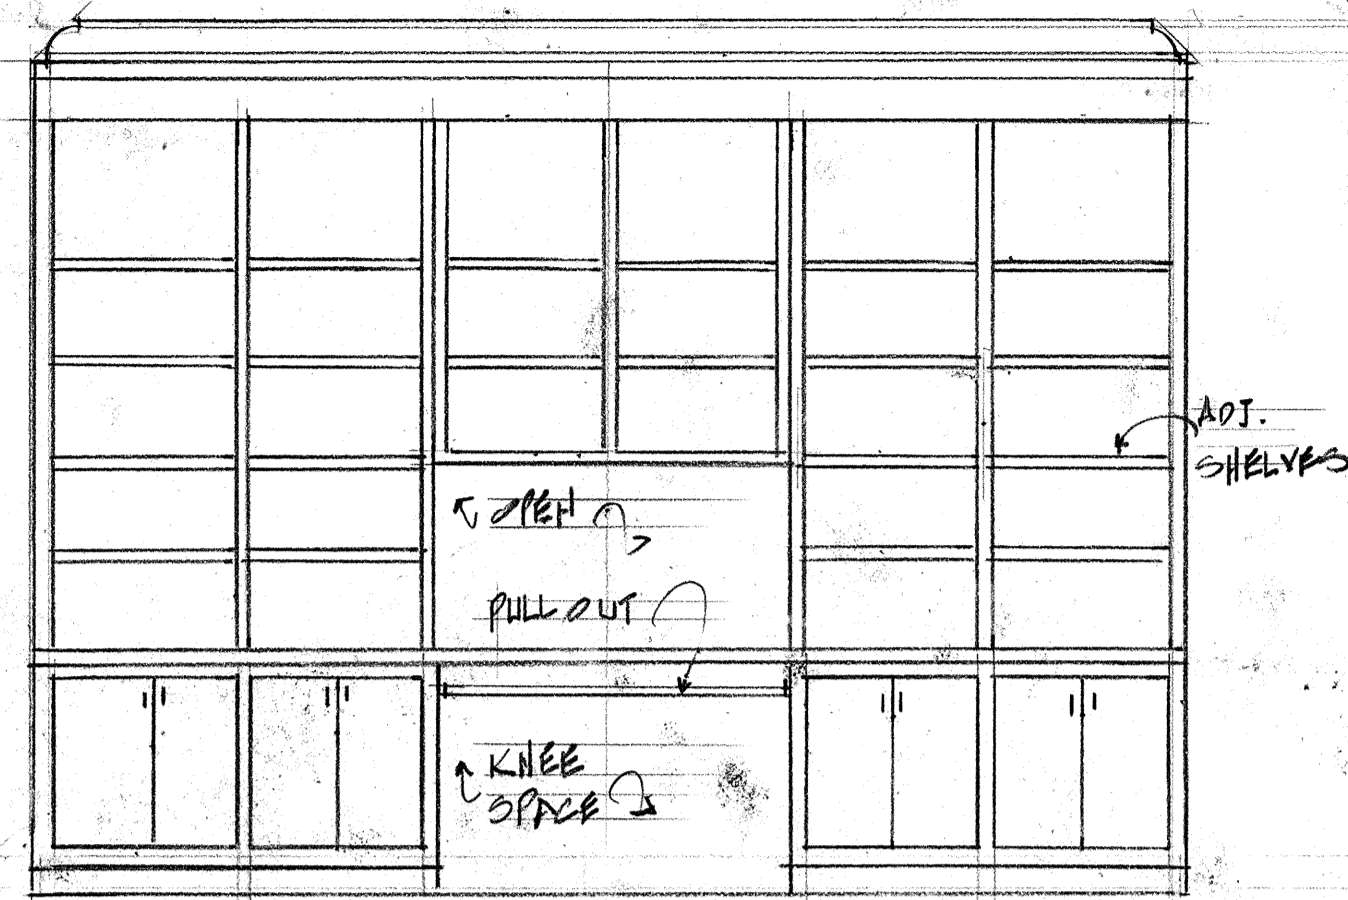


STUDY





S: 1/2" = 1'-0"

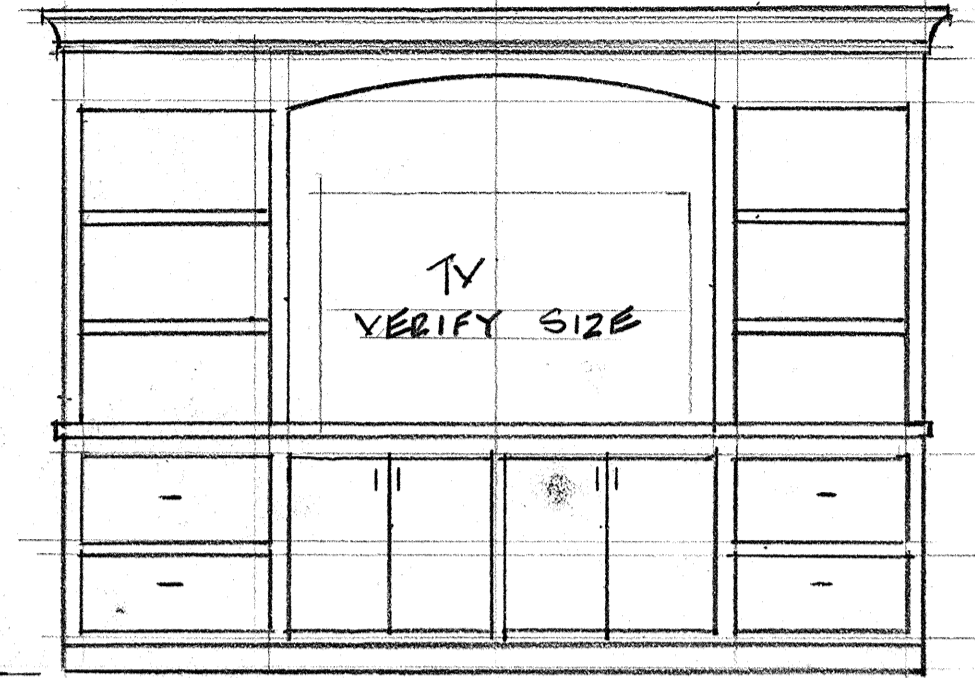


DEN






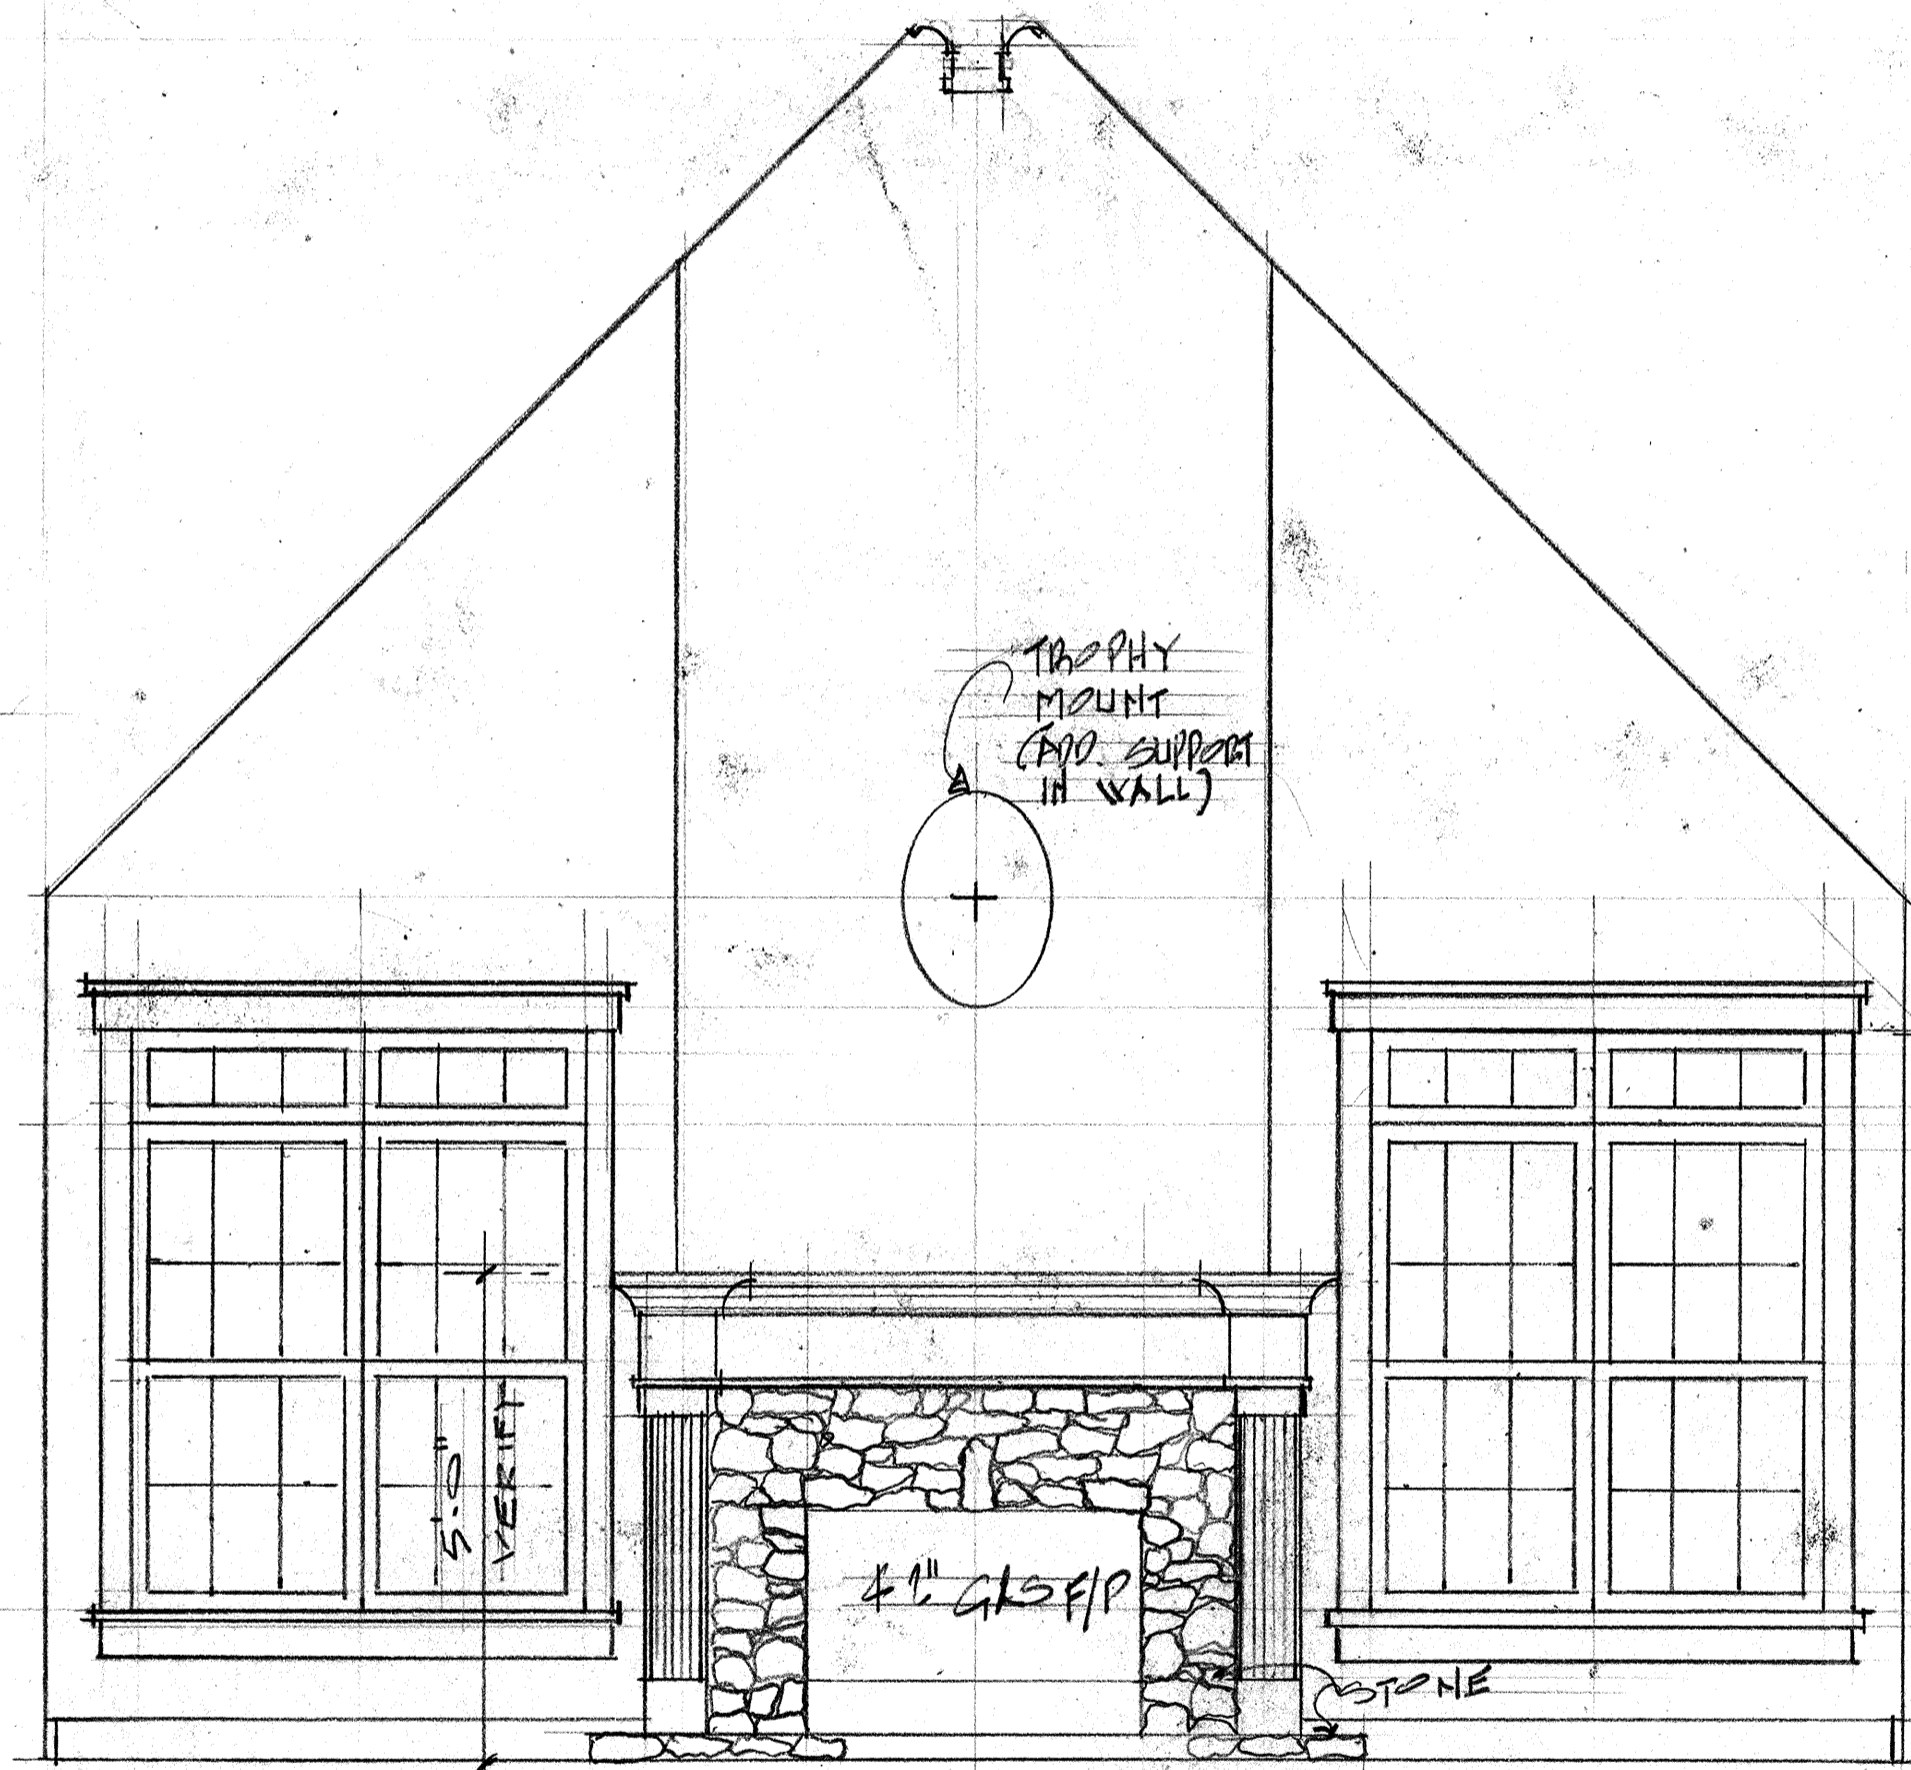


FAMILY ROOM FIREPLACE + BUILT-IN

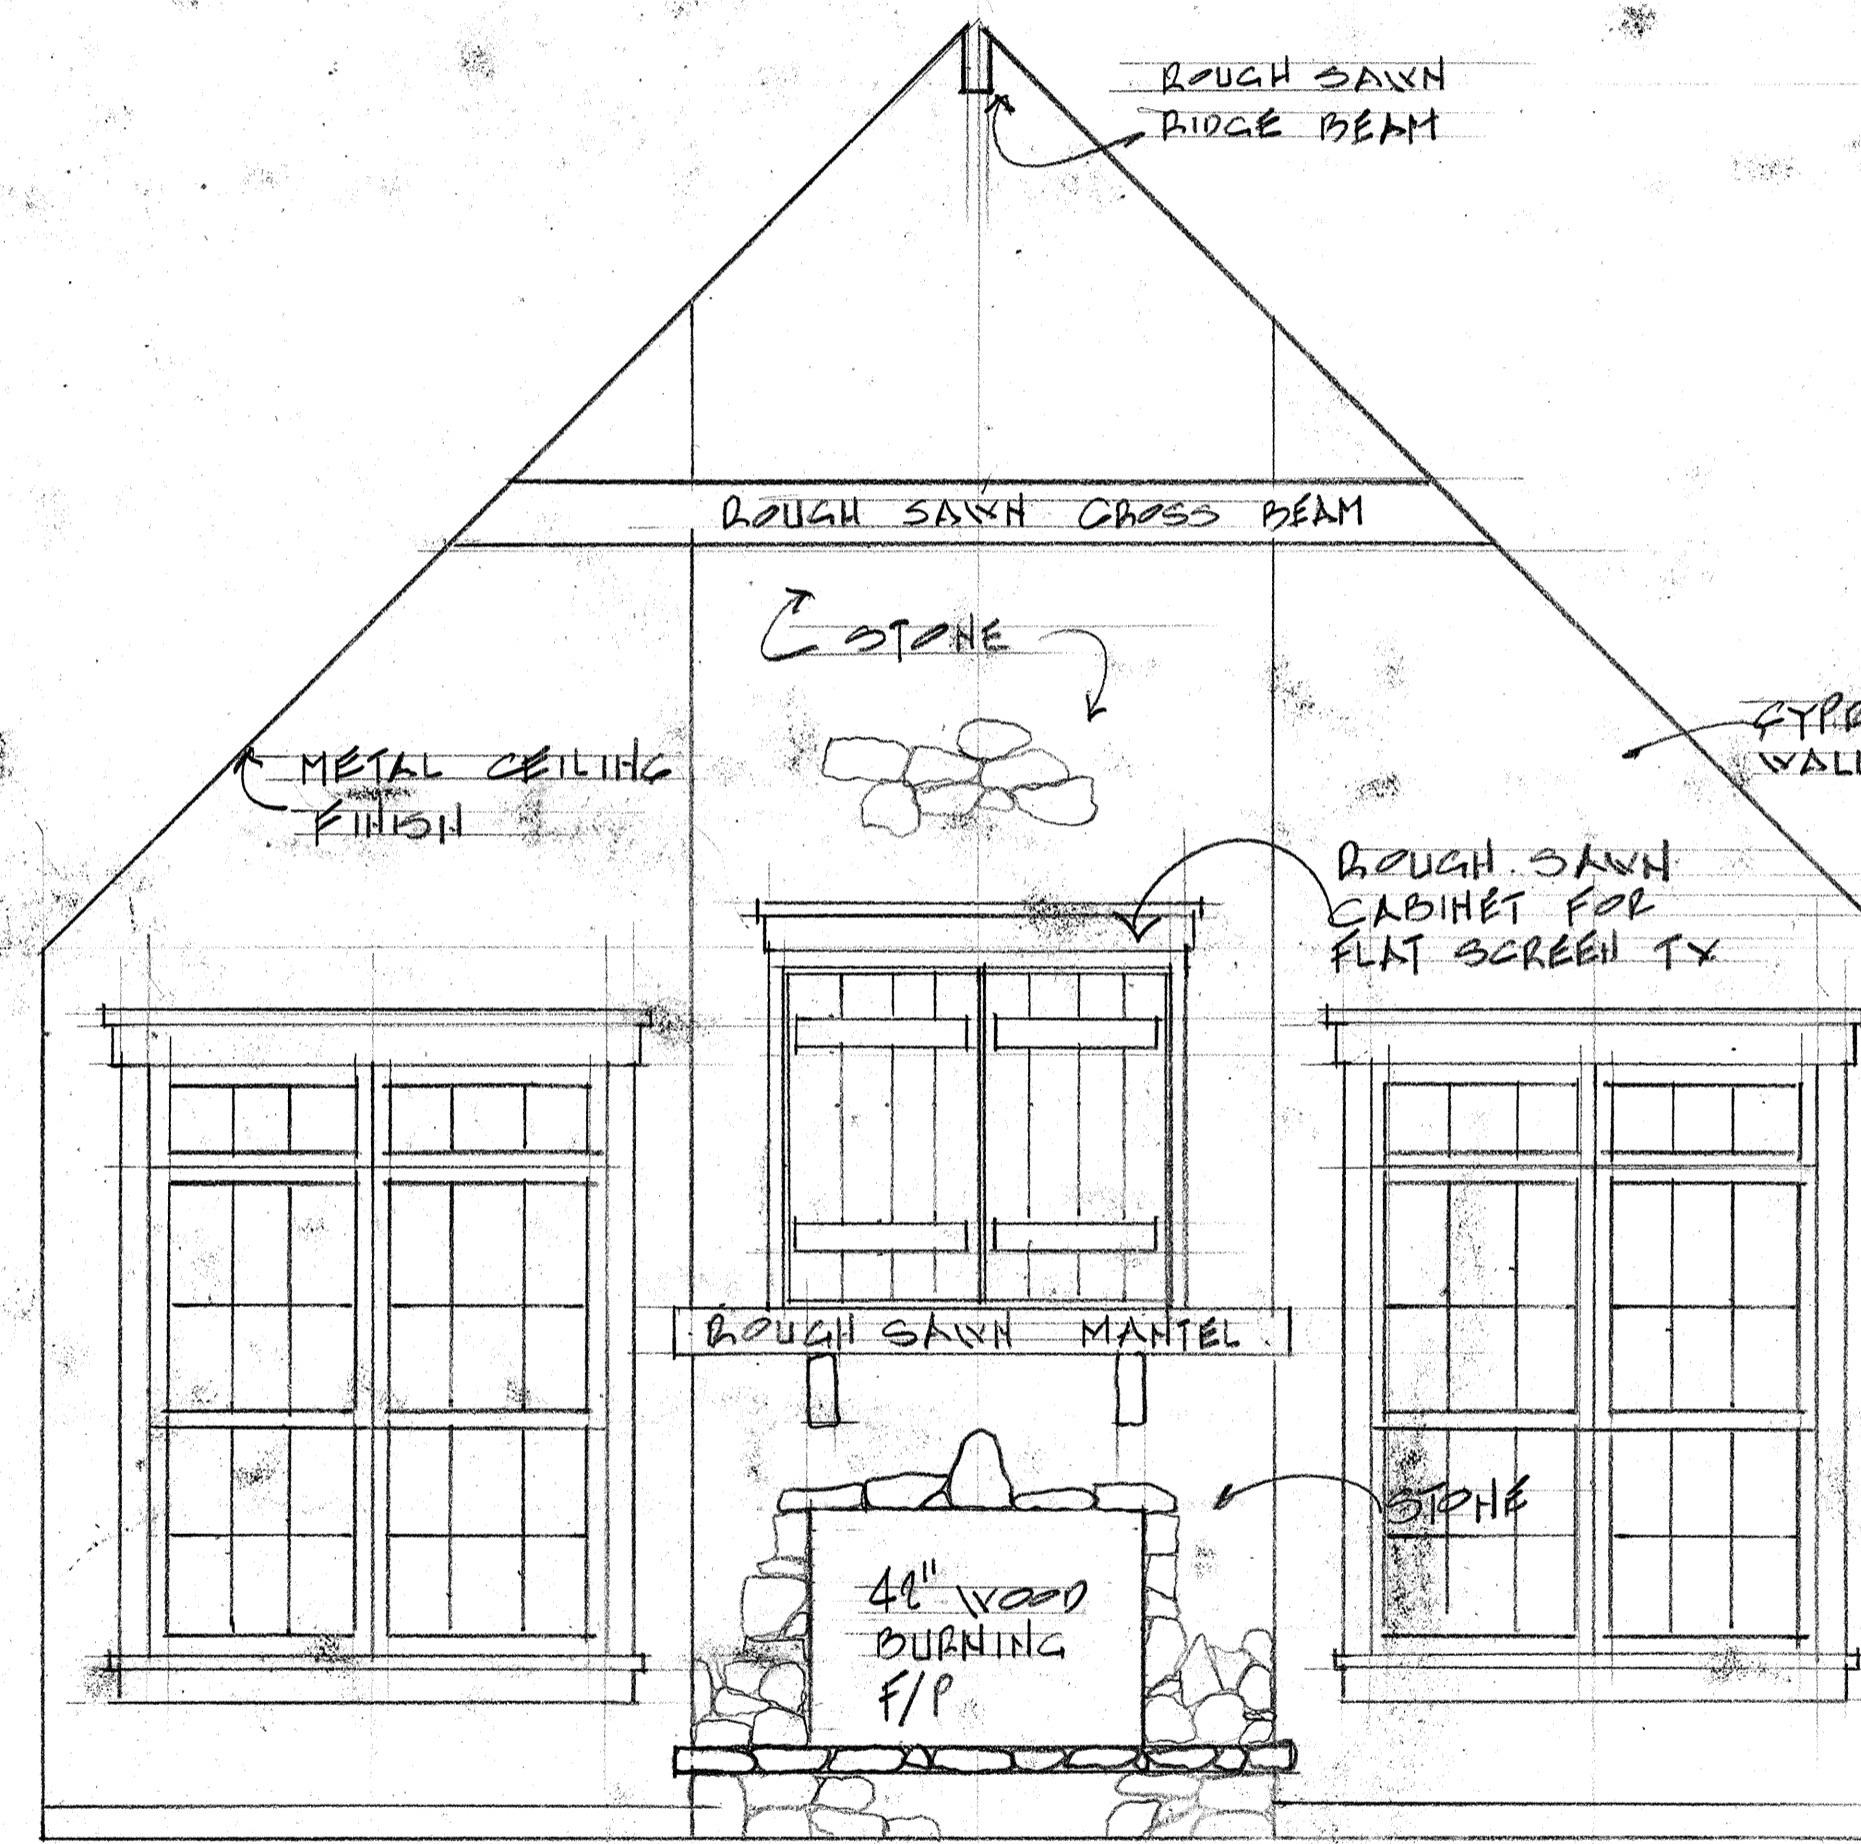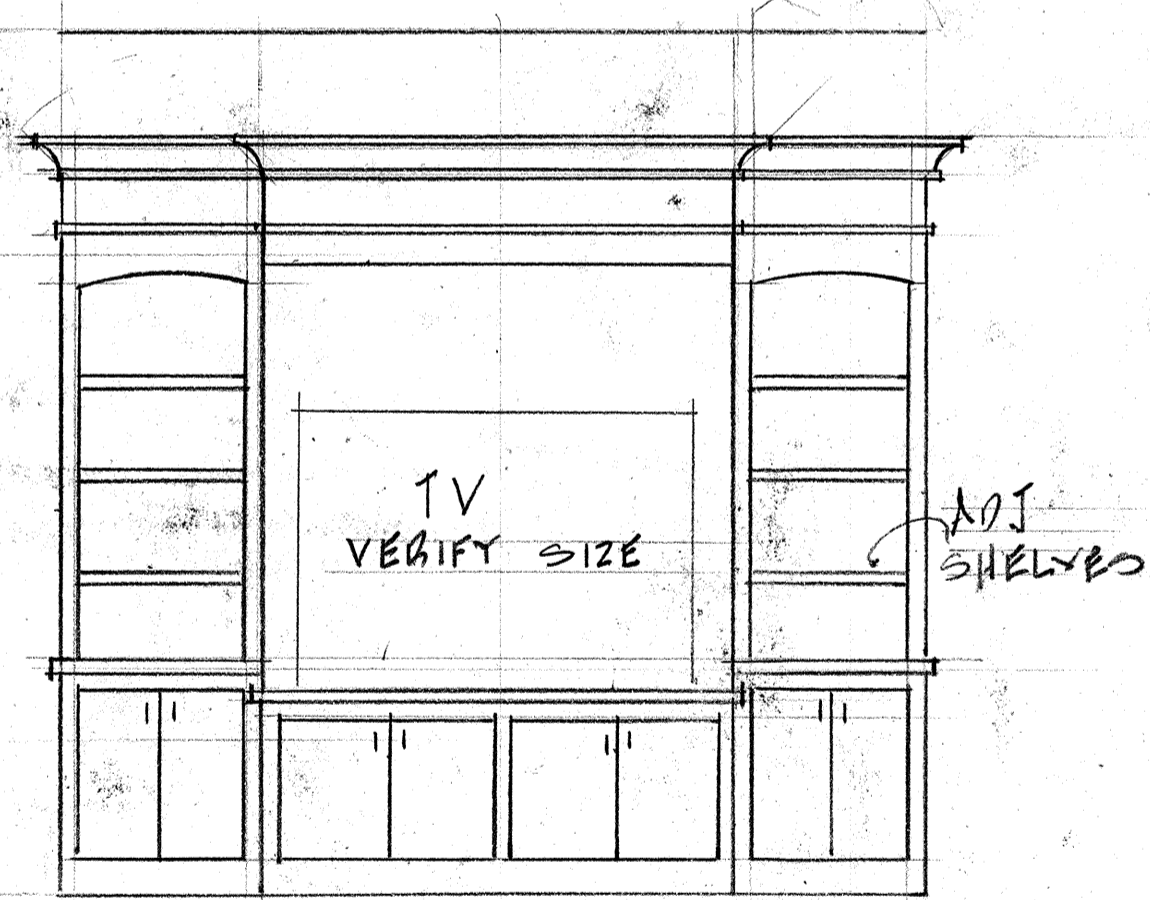


REAR PORCH FIREPLACE + BUILT-IN

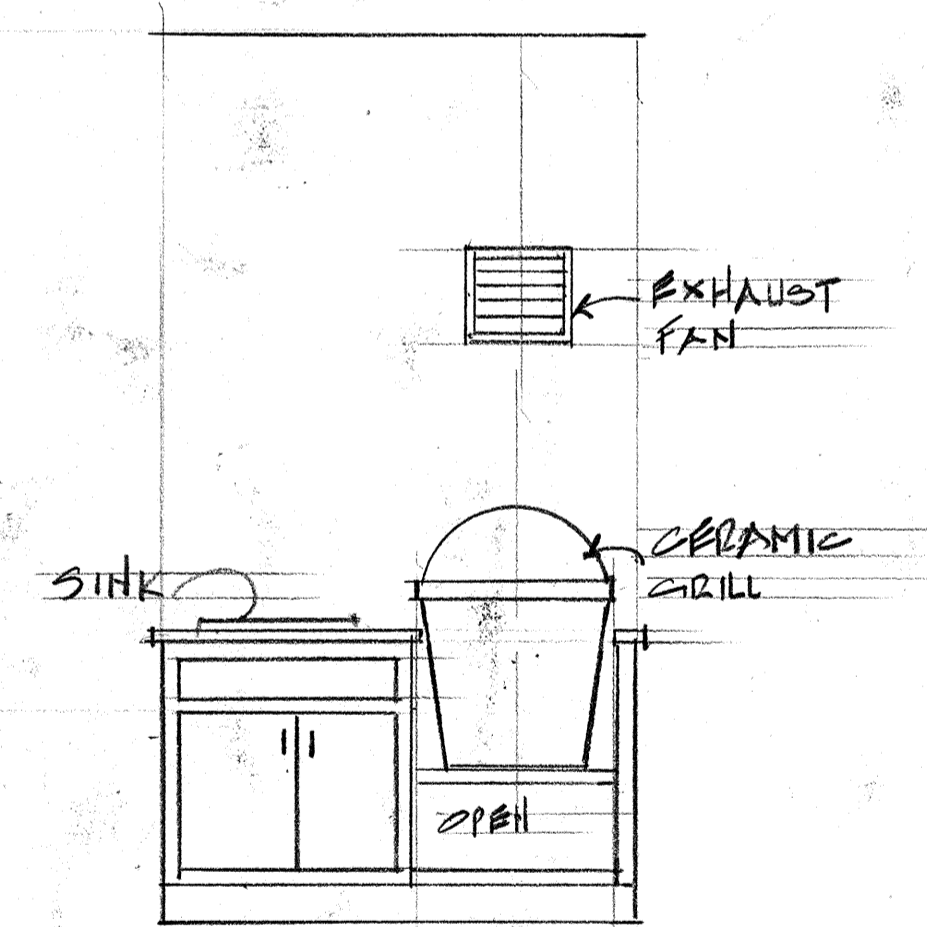

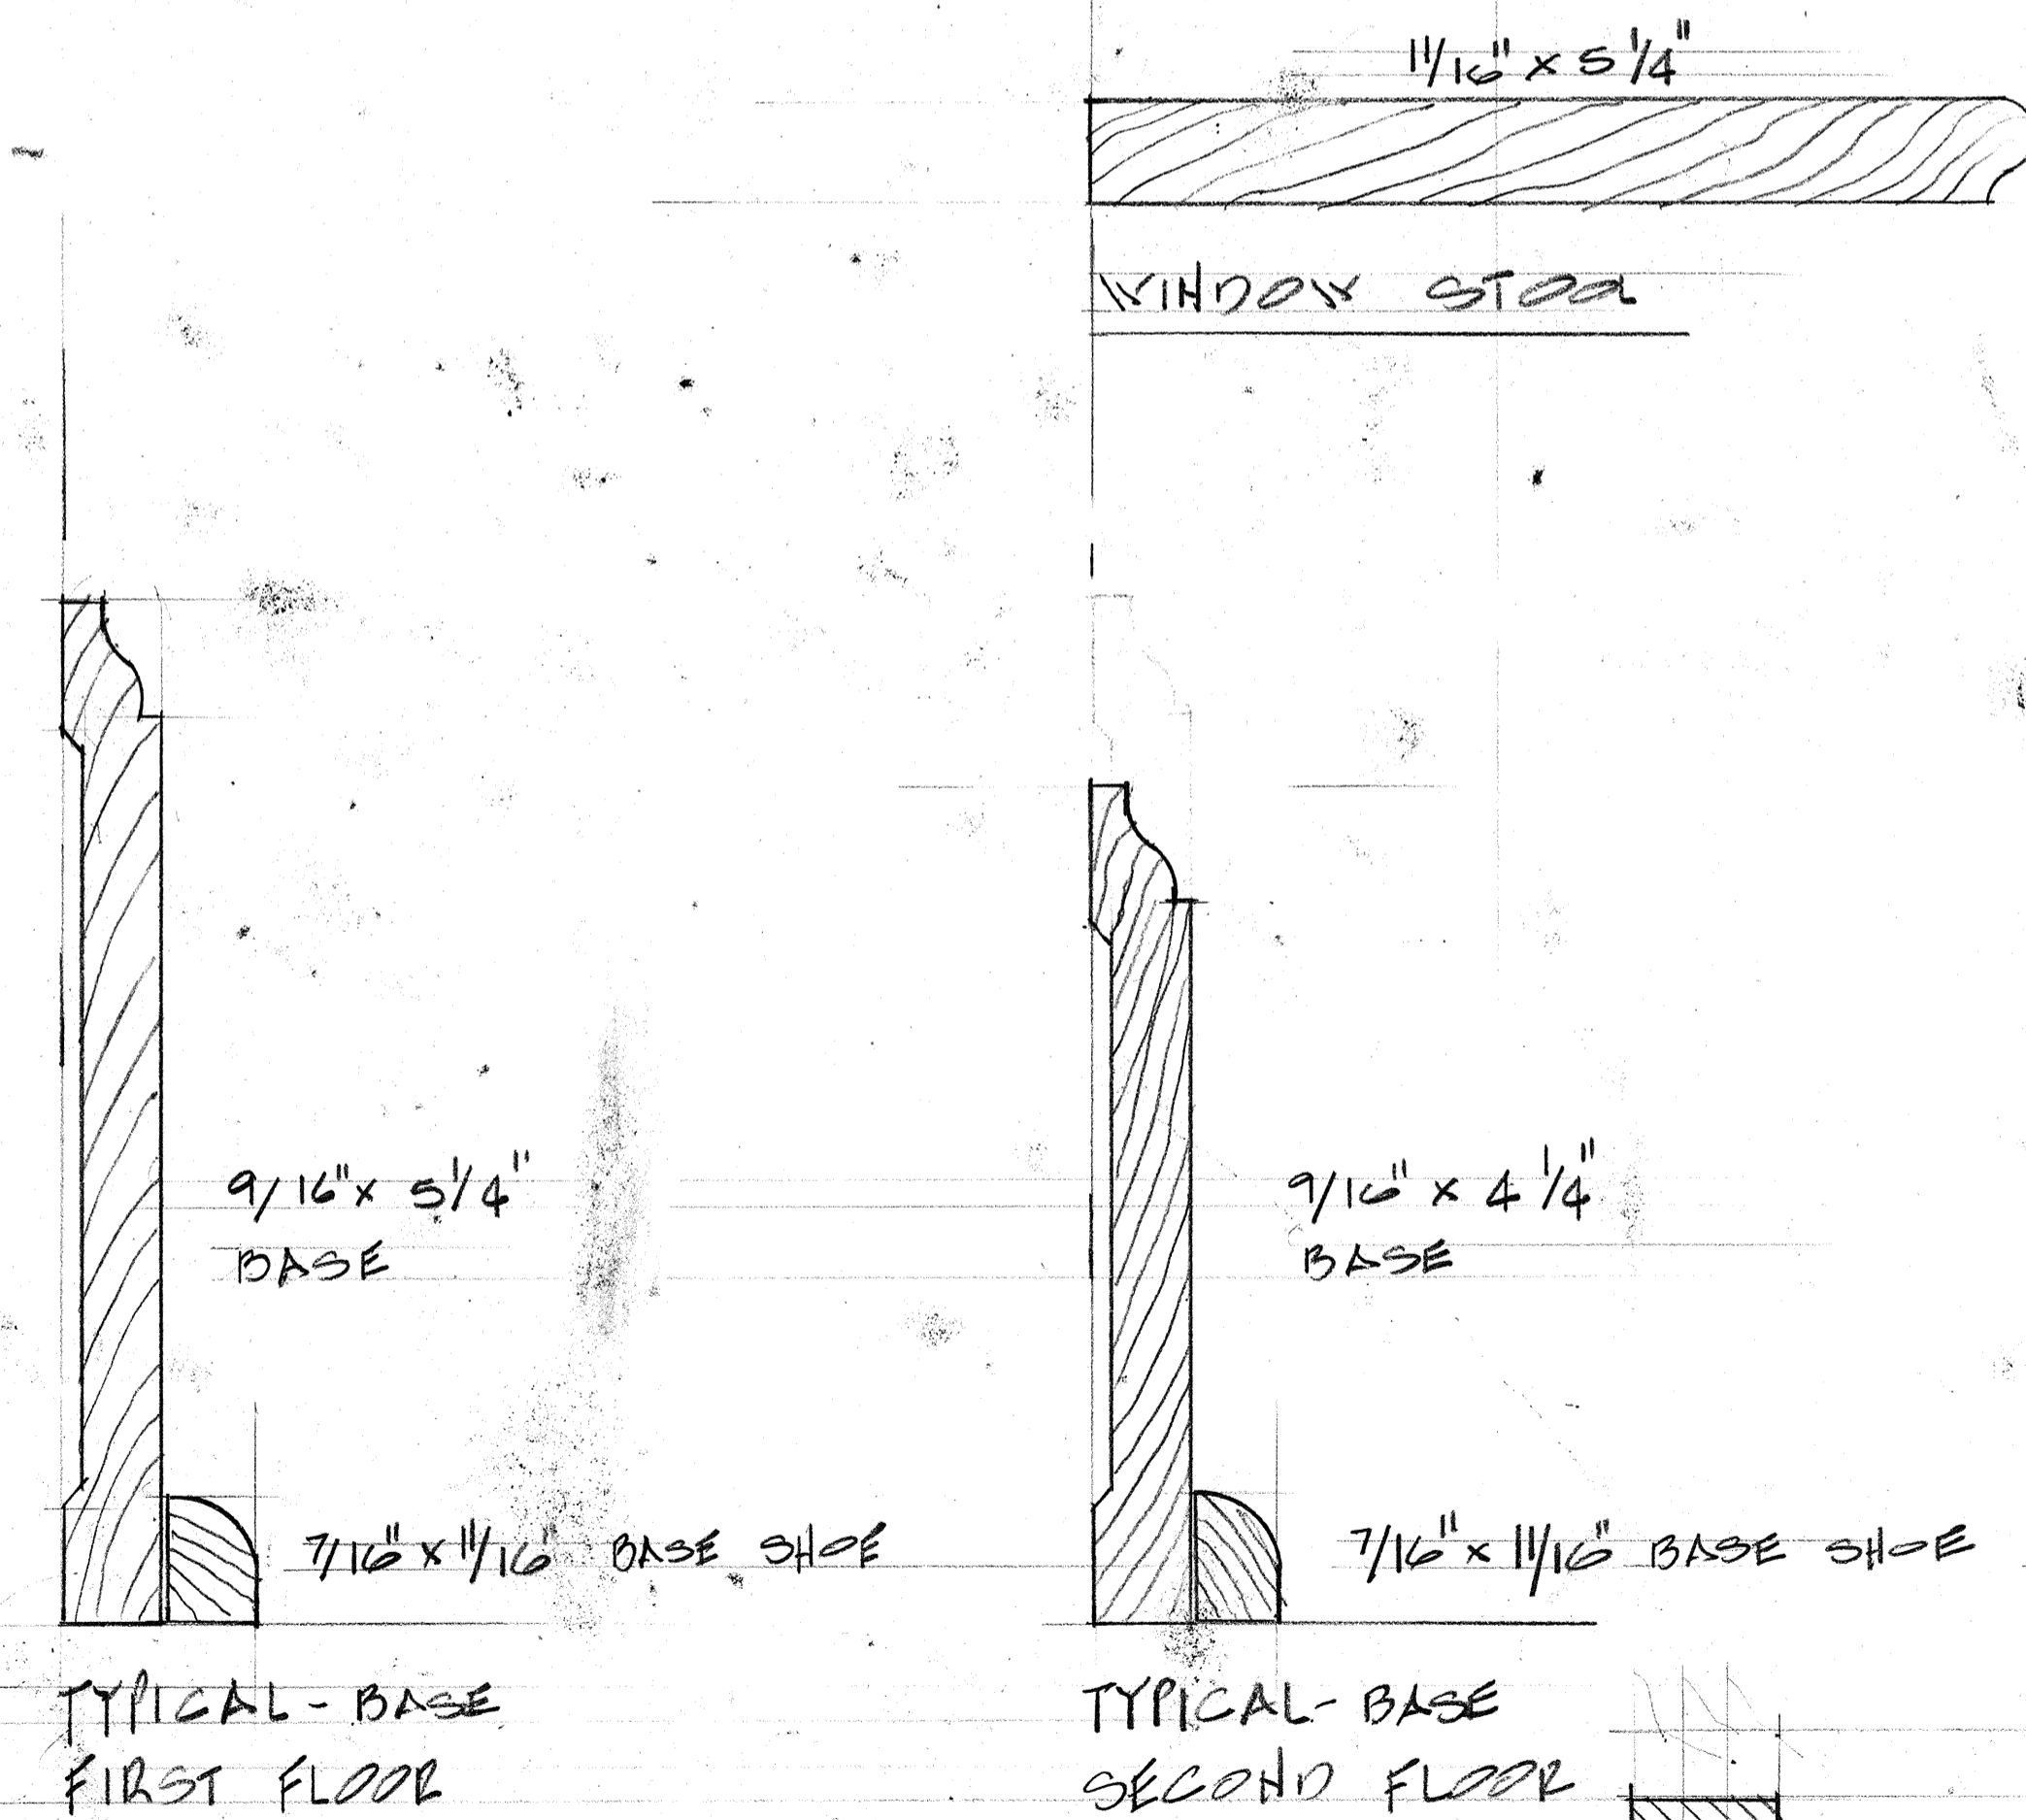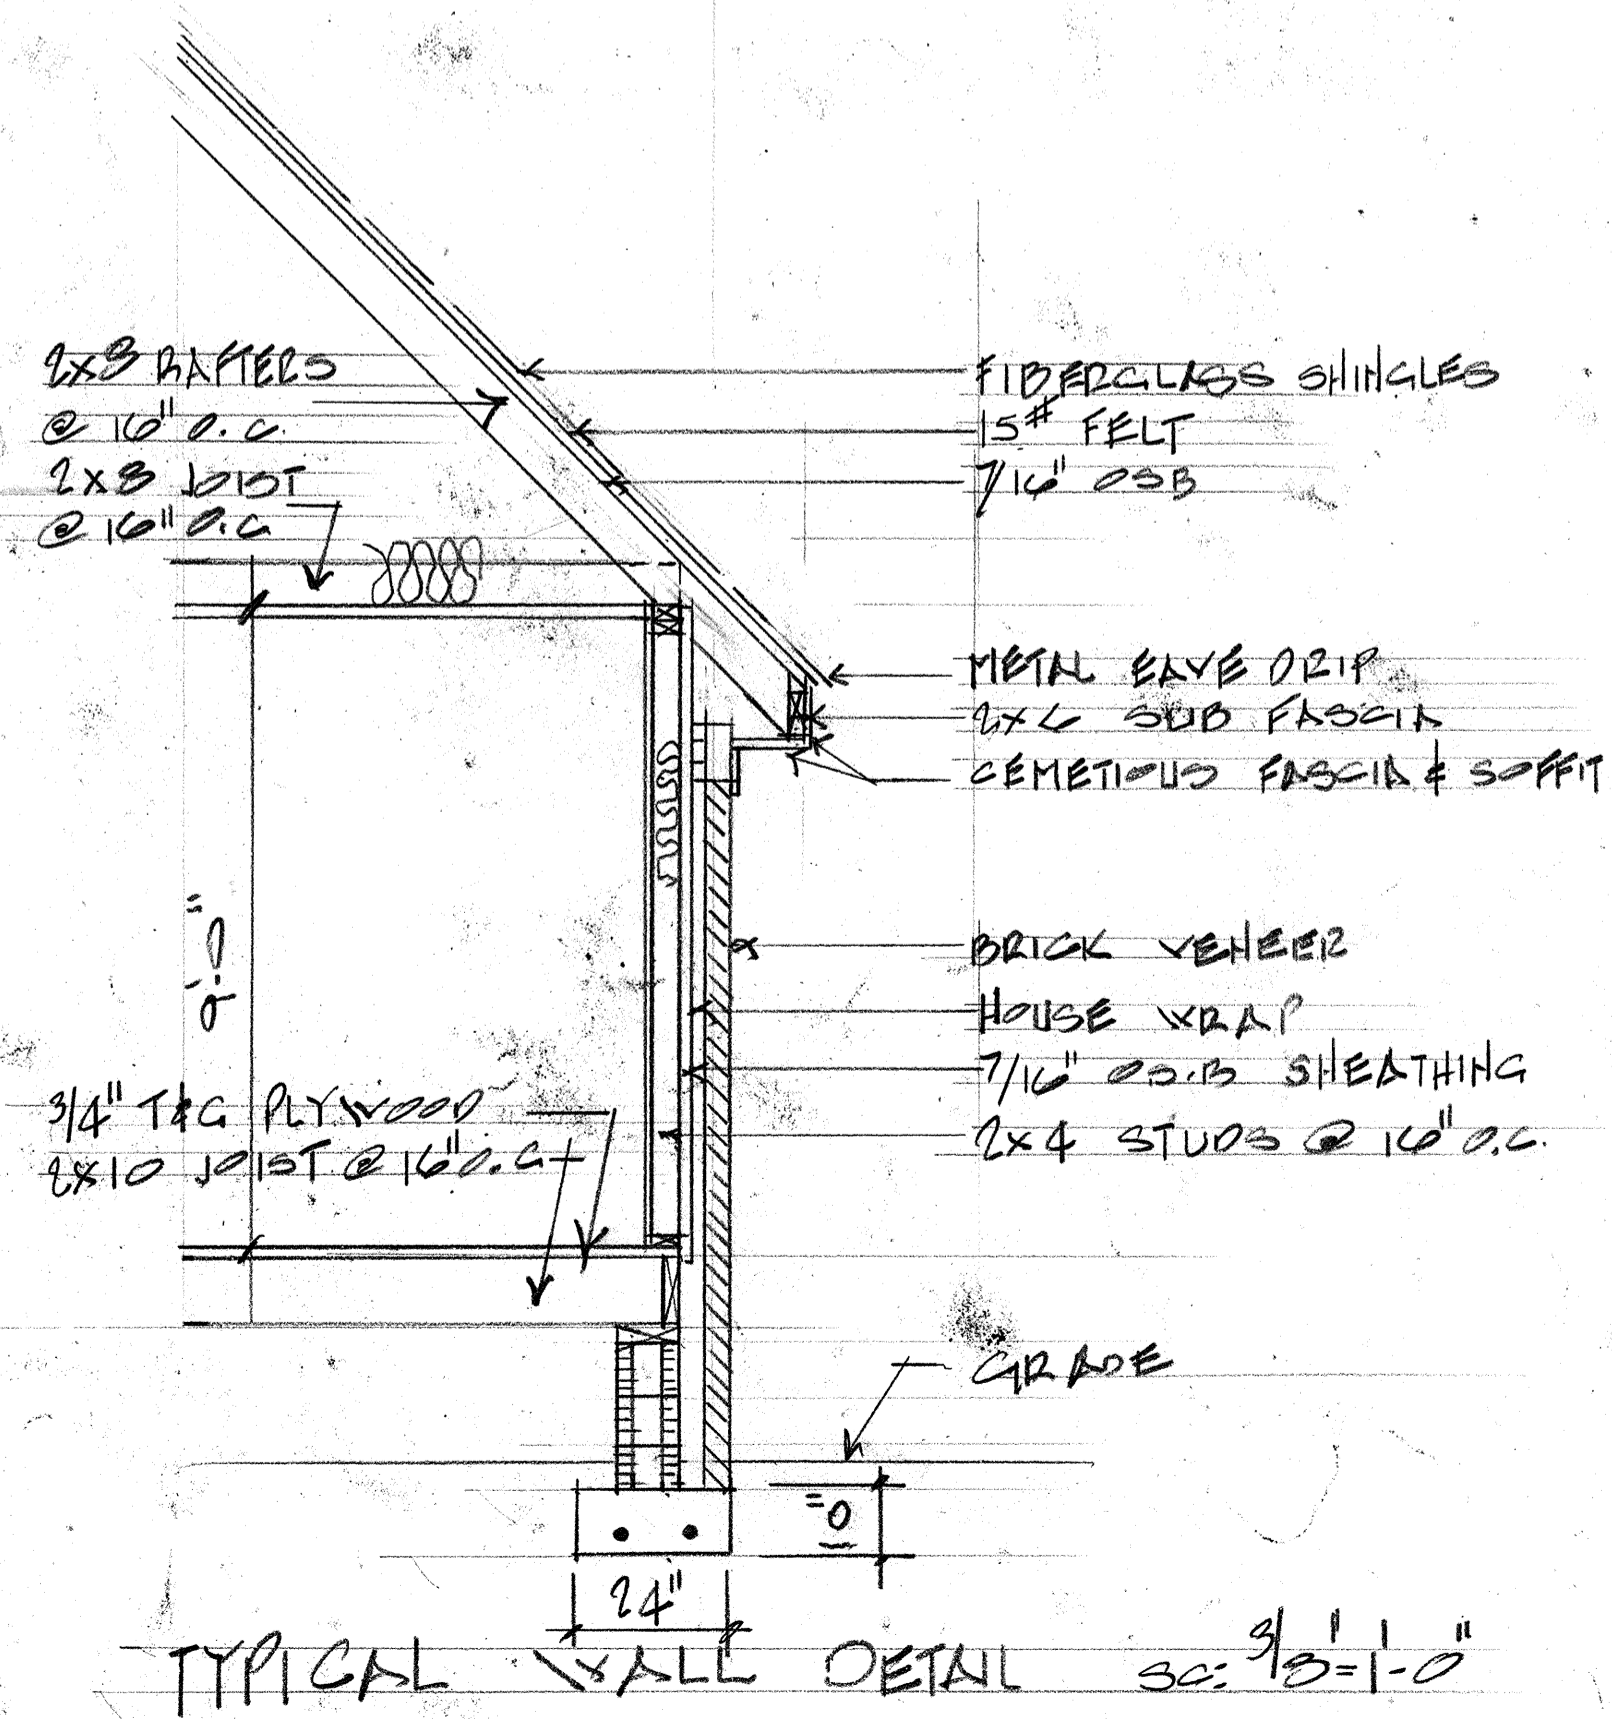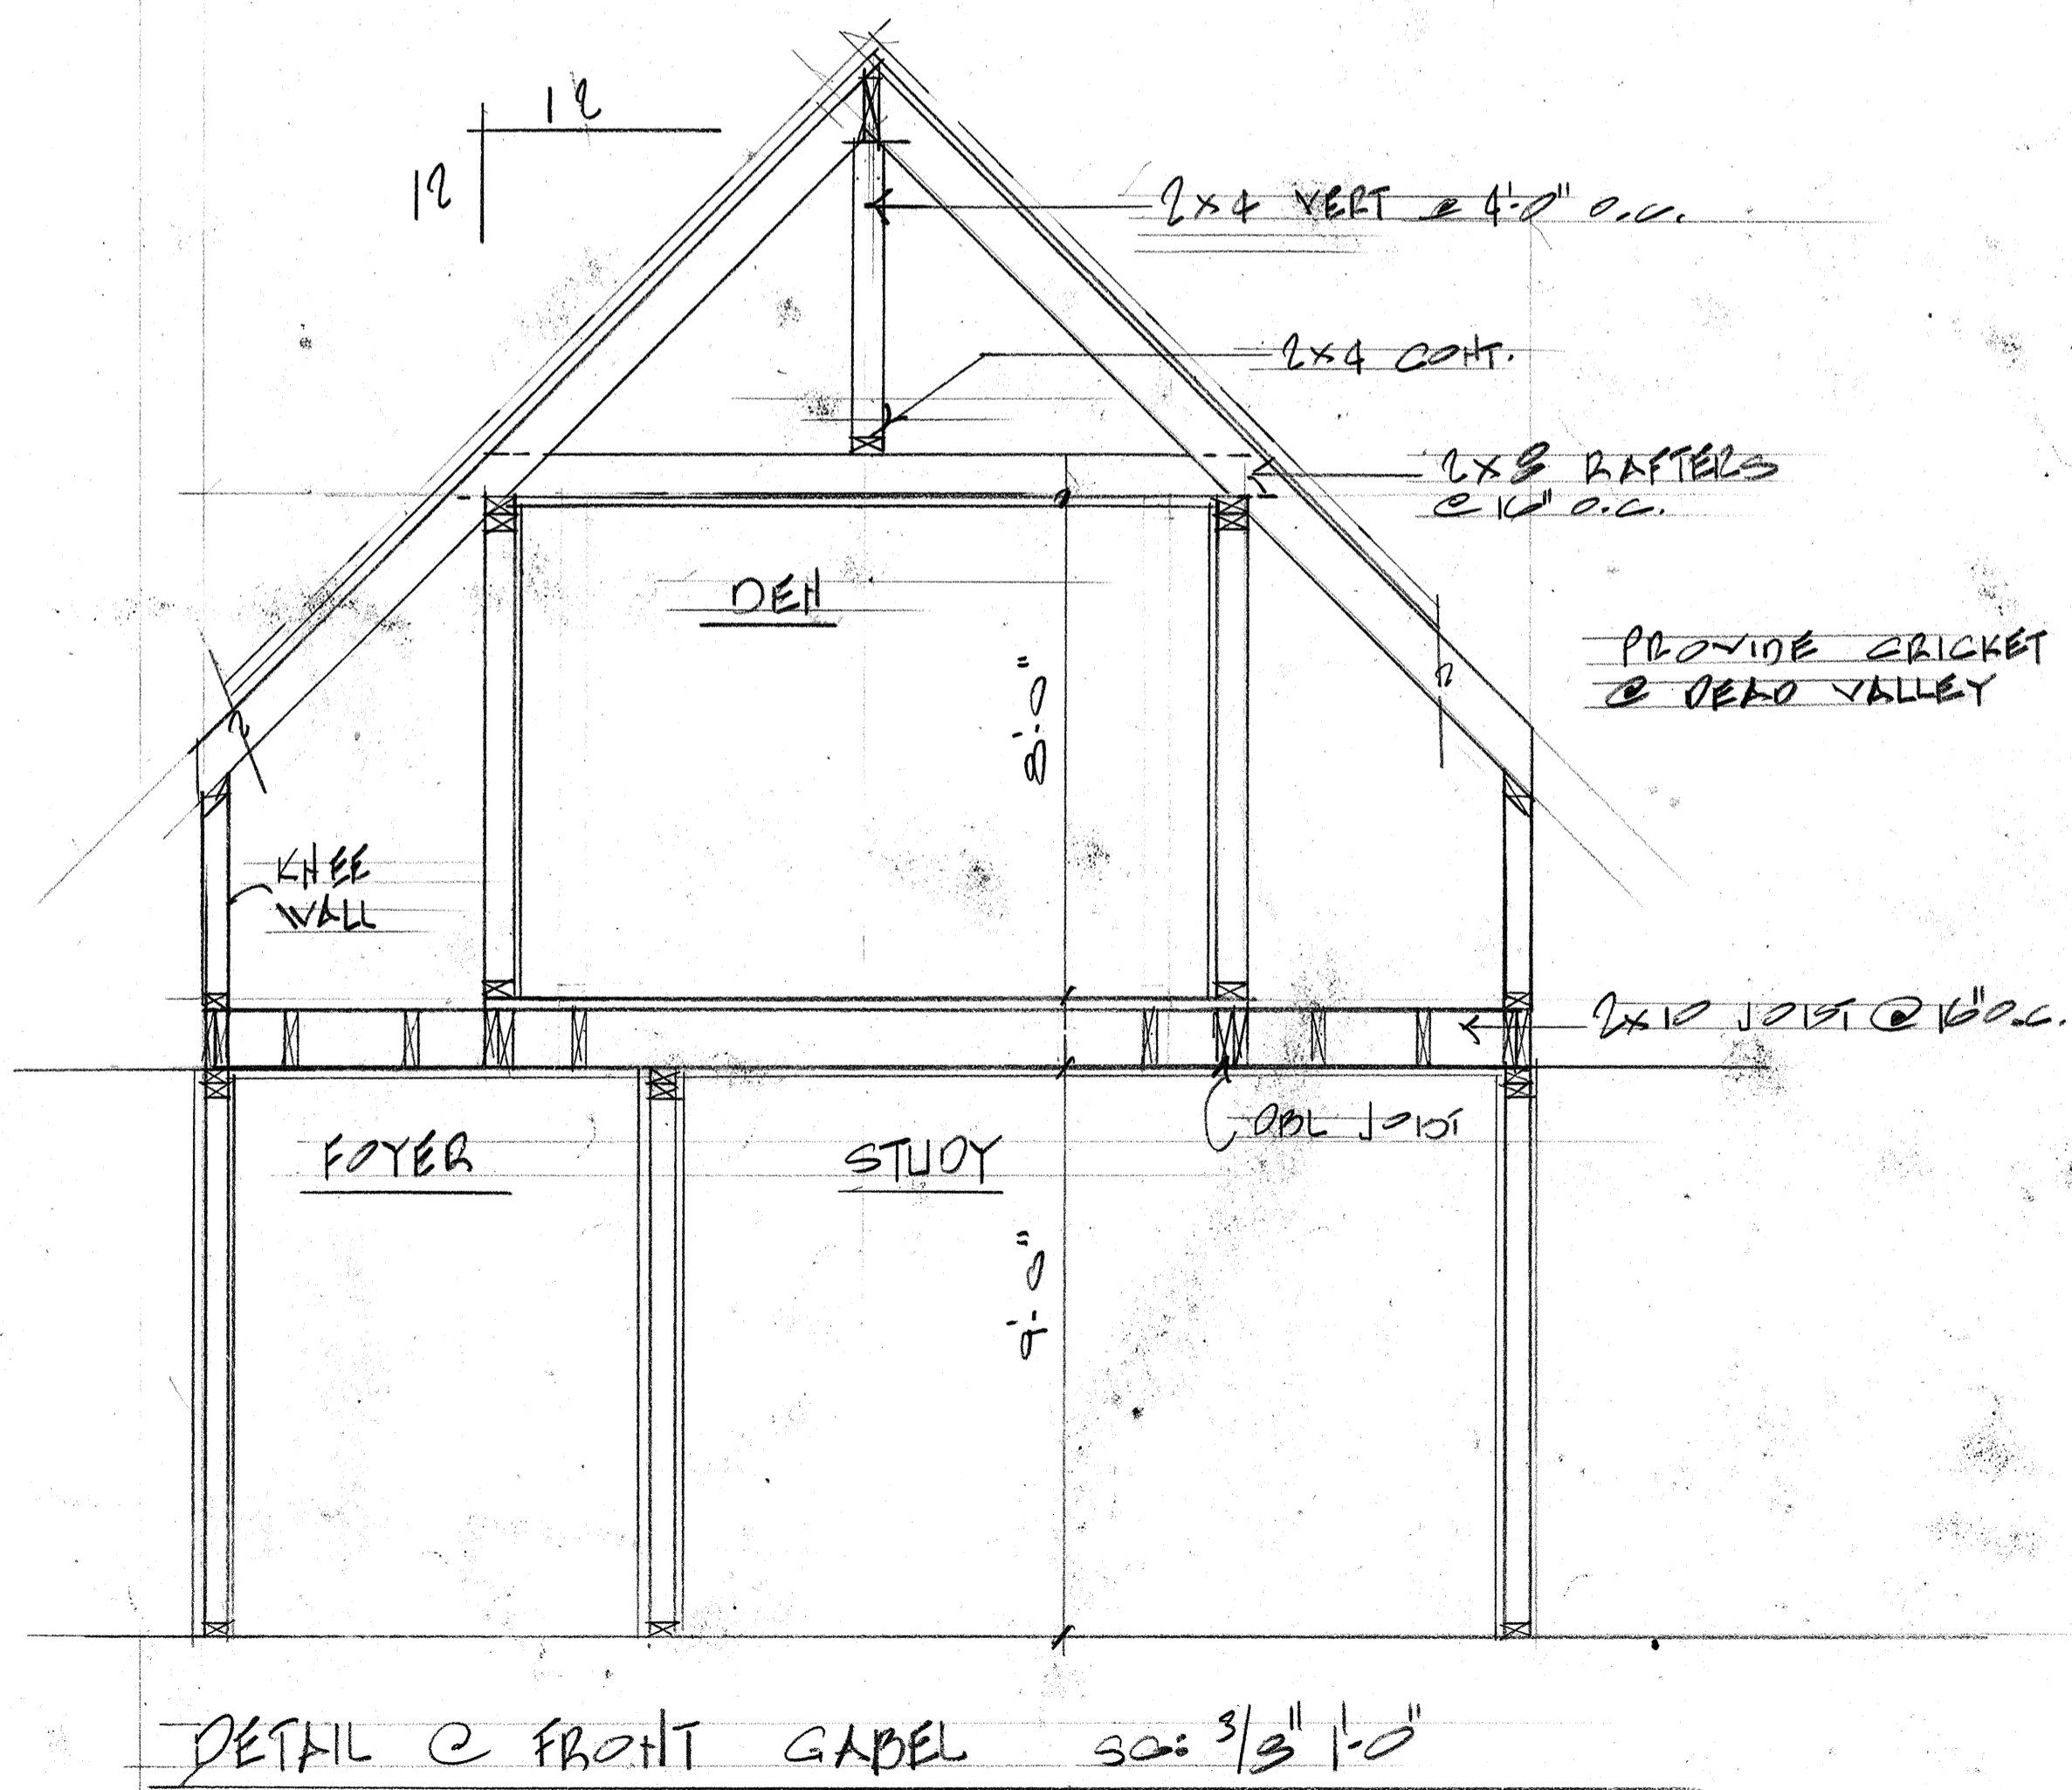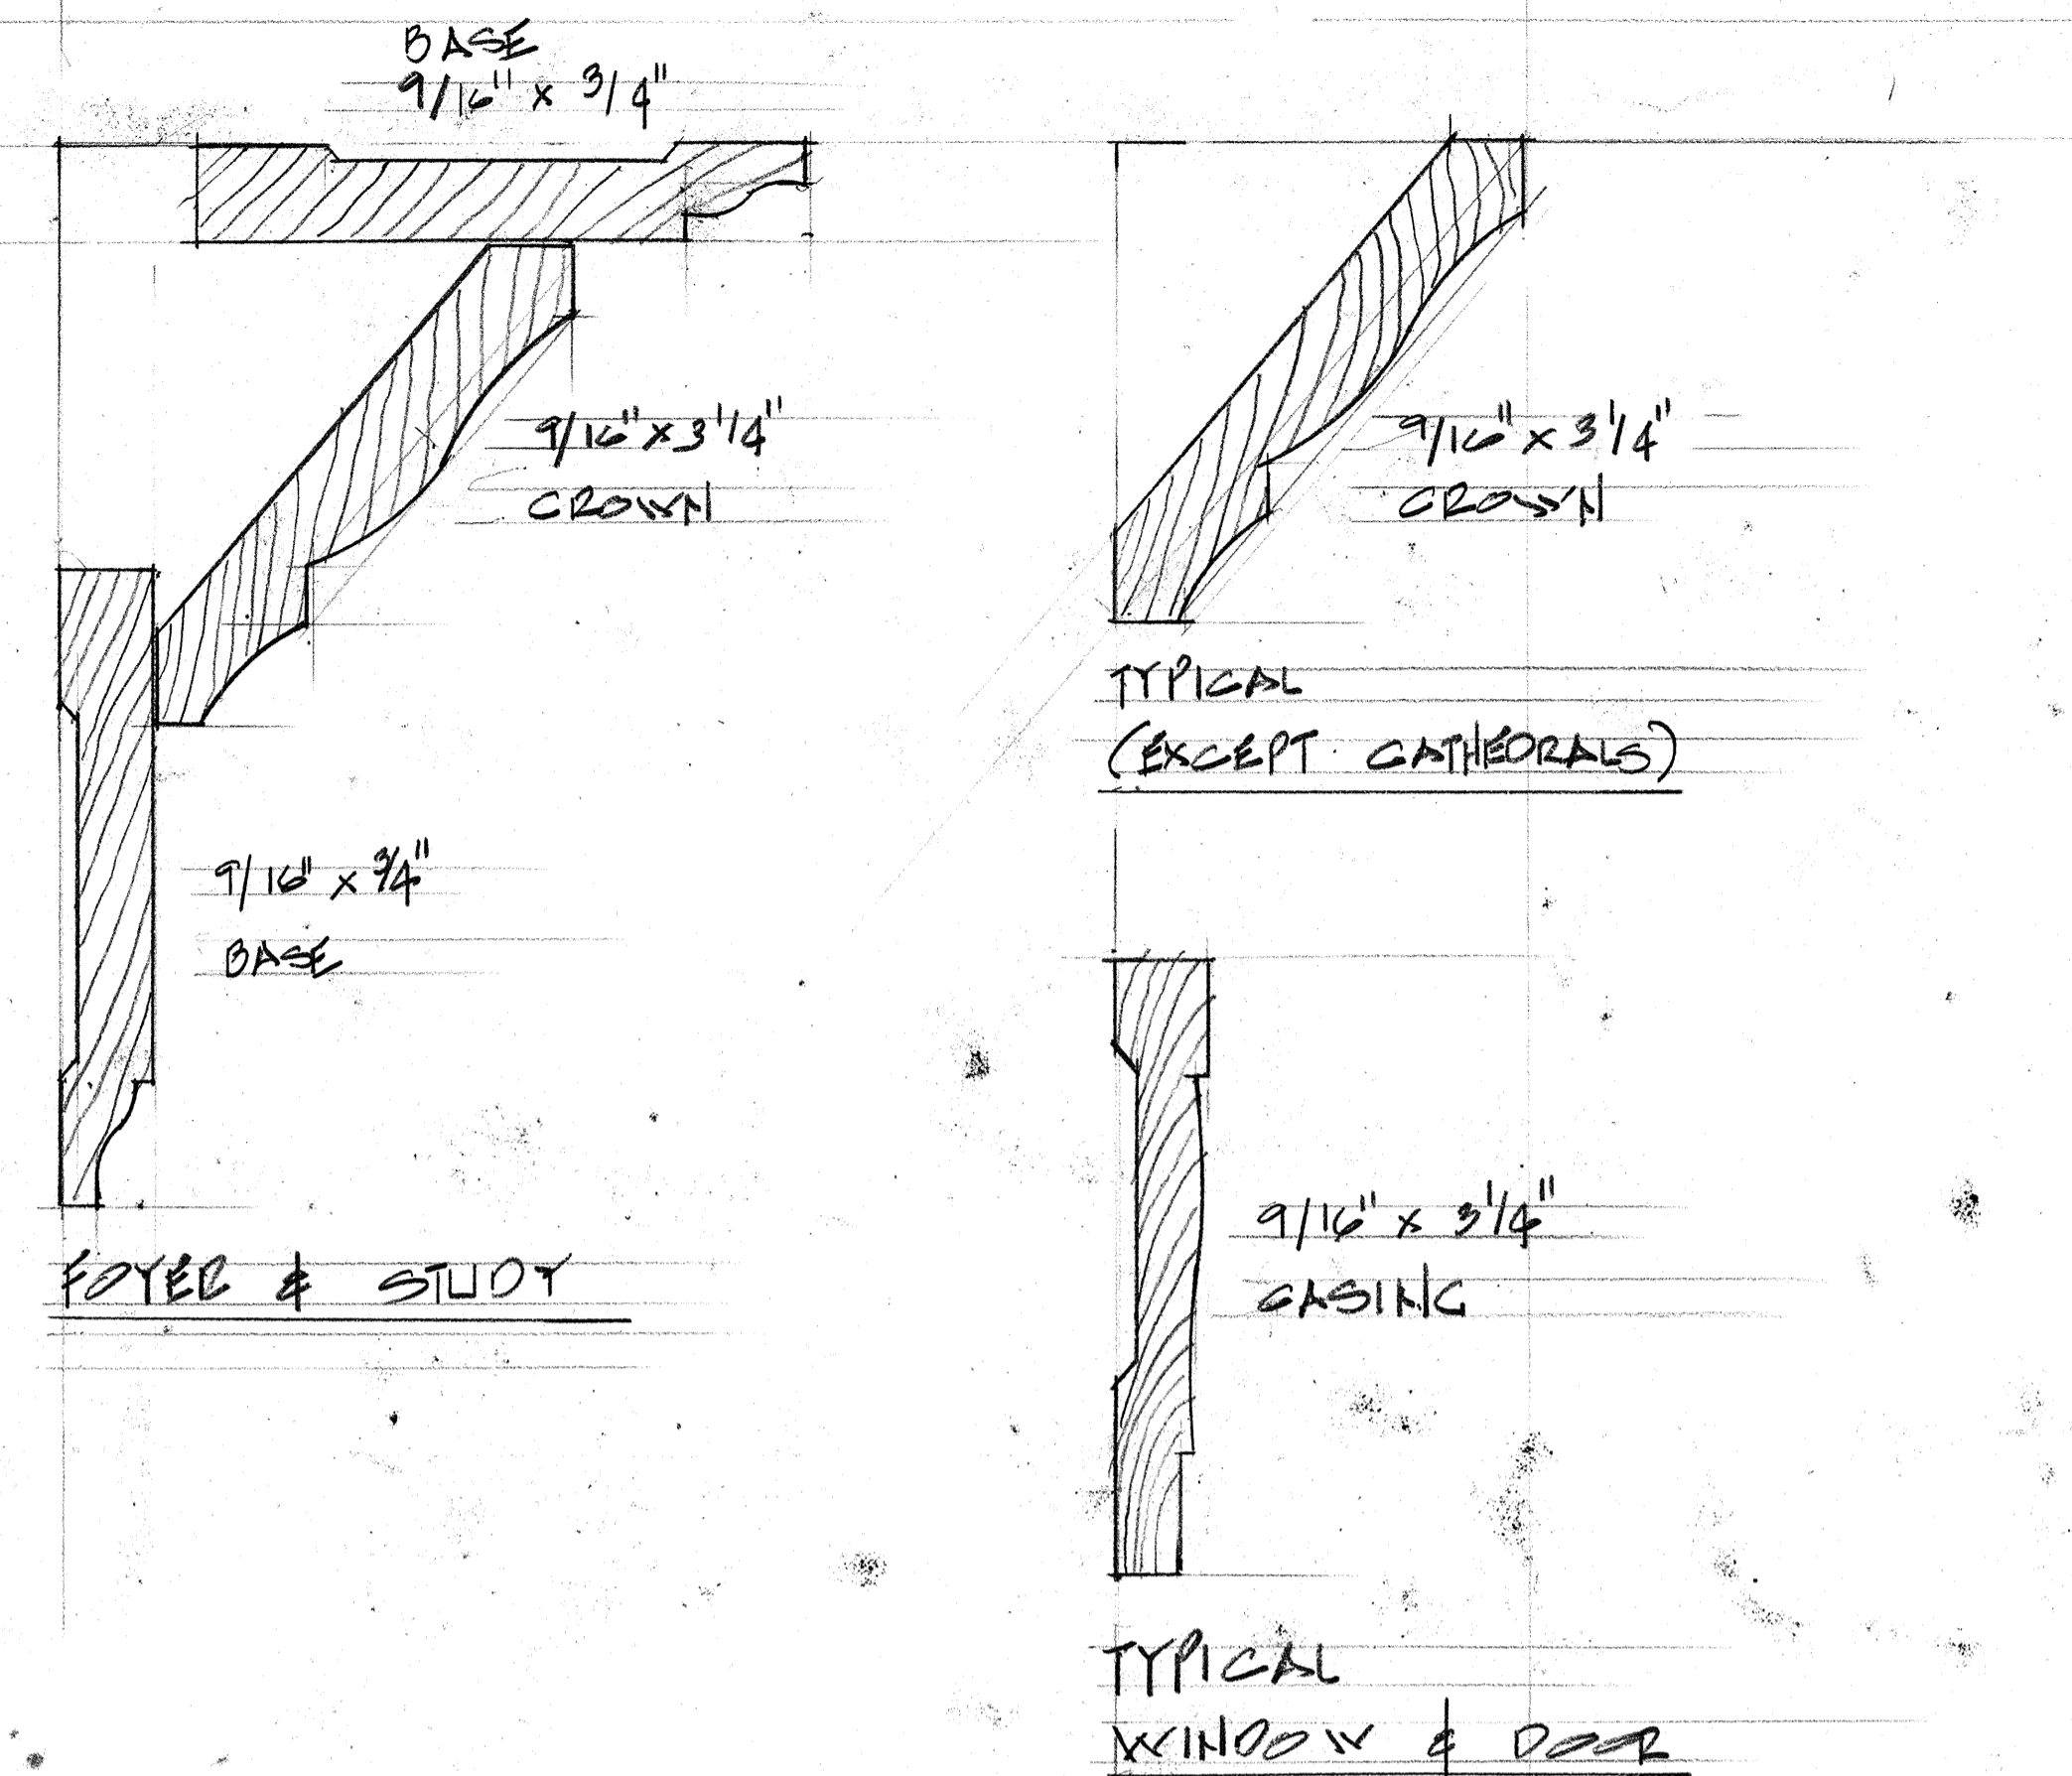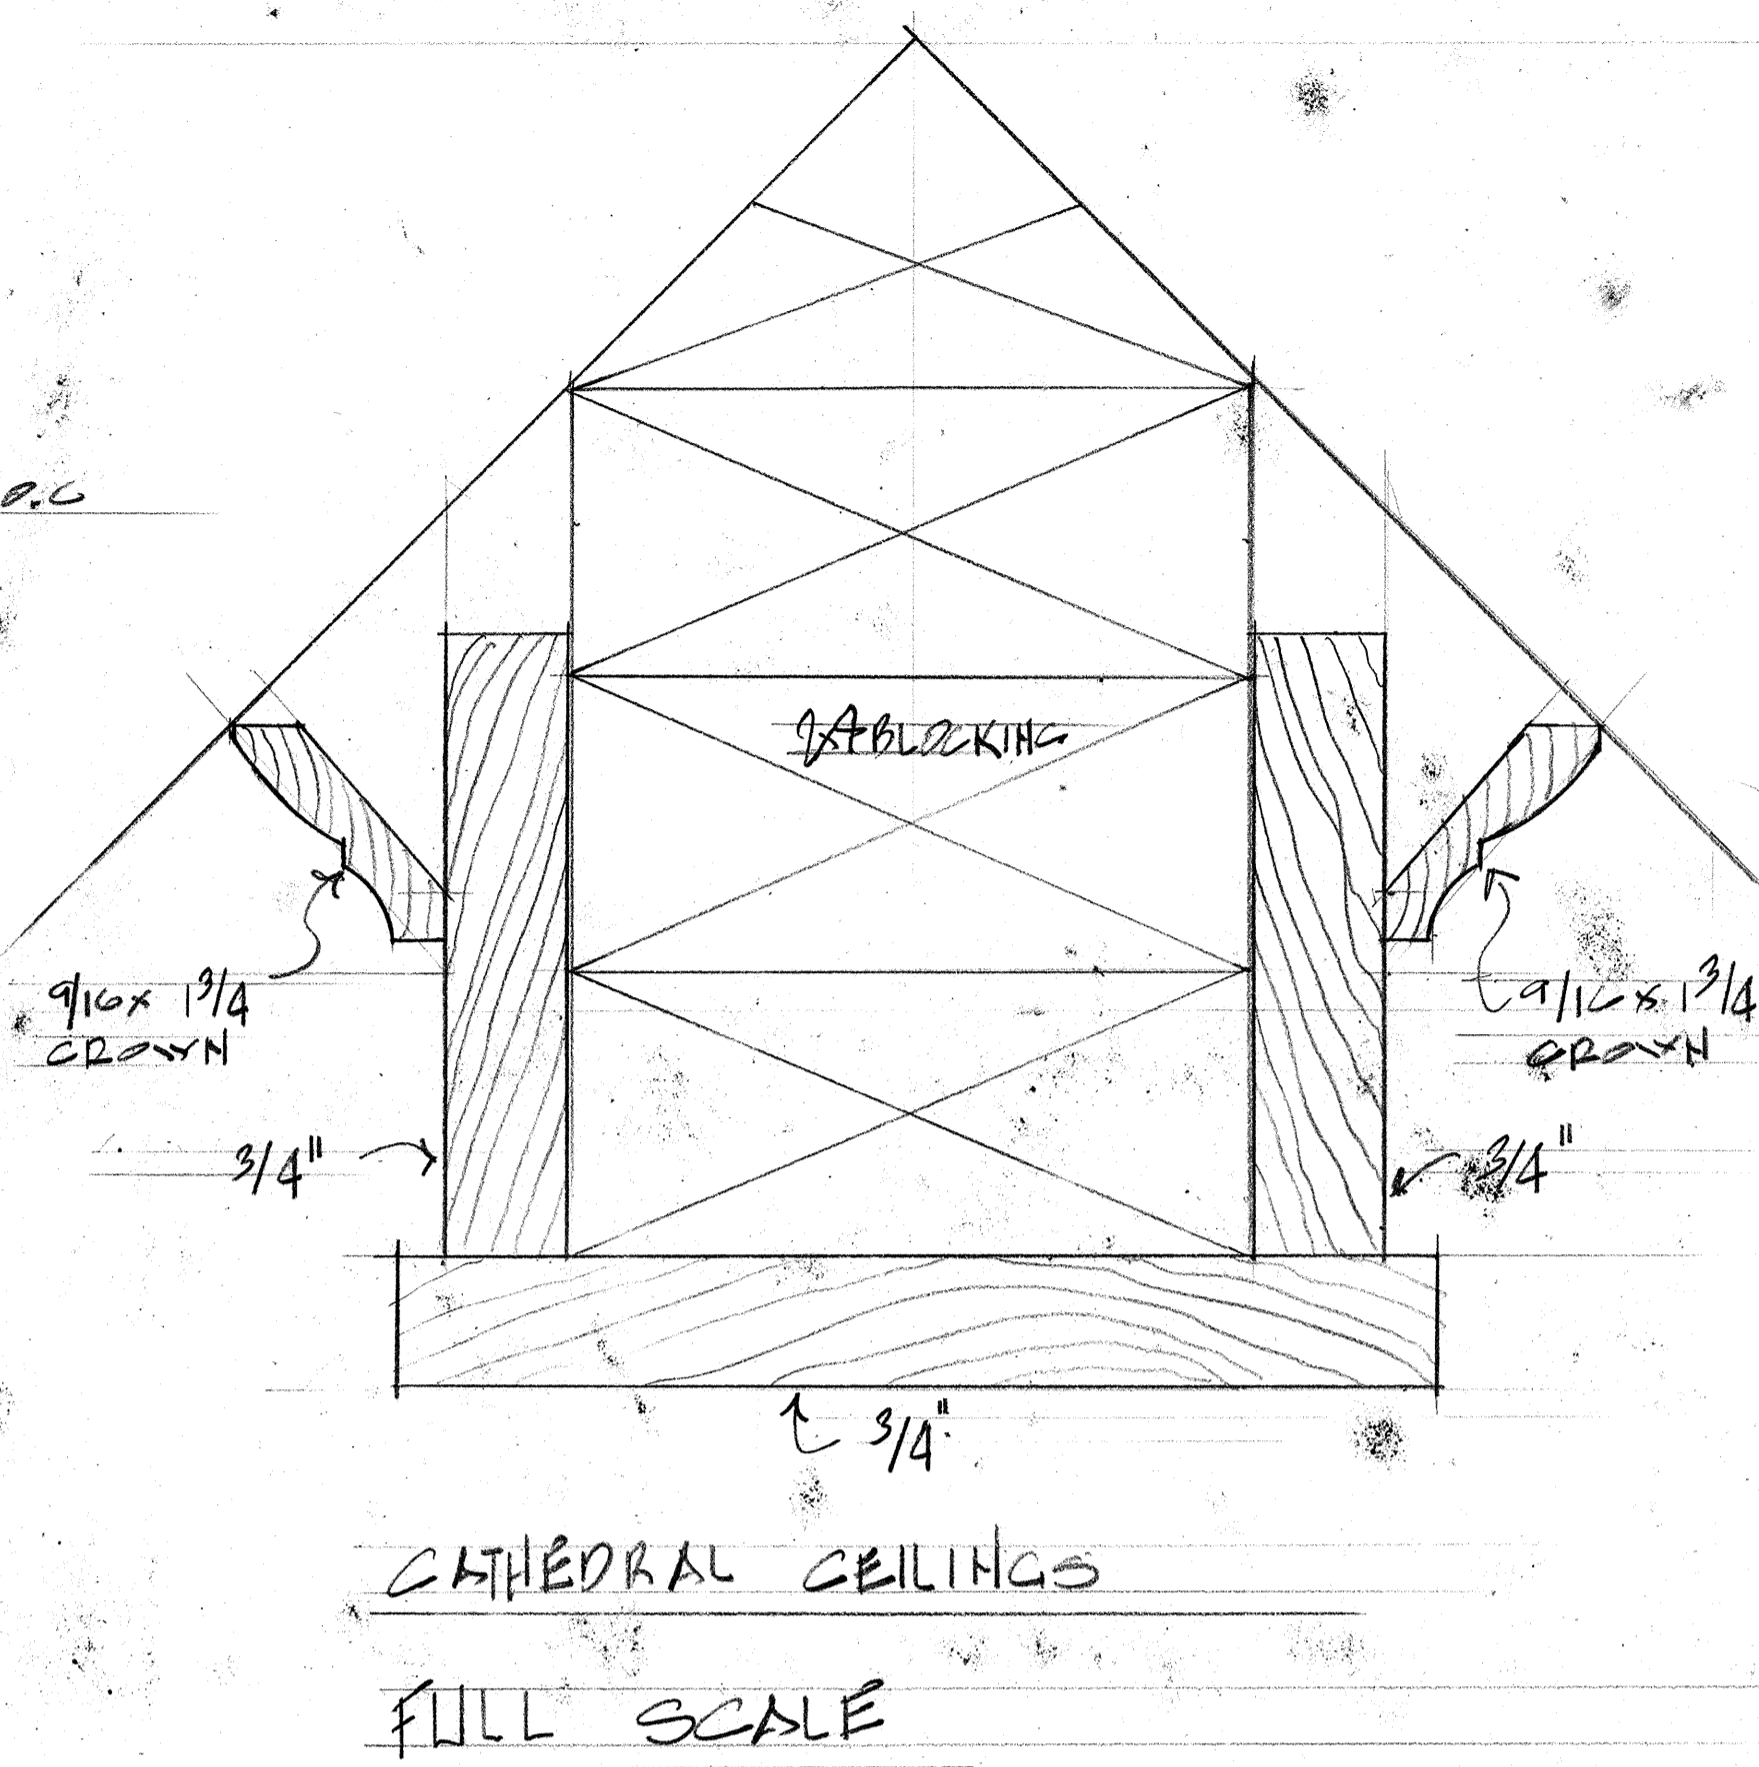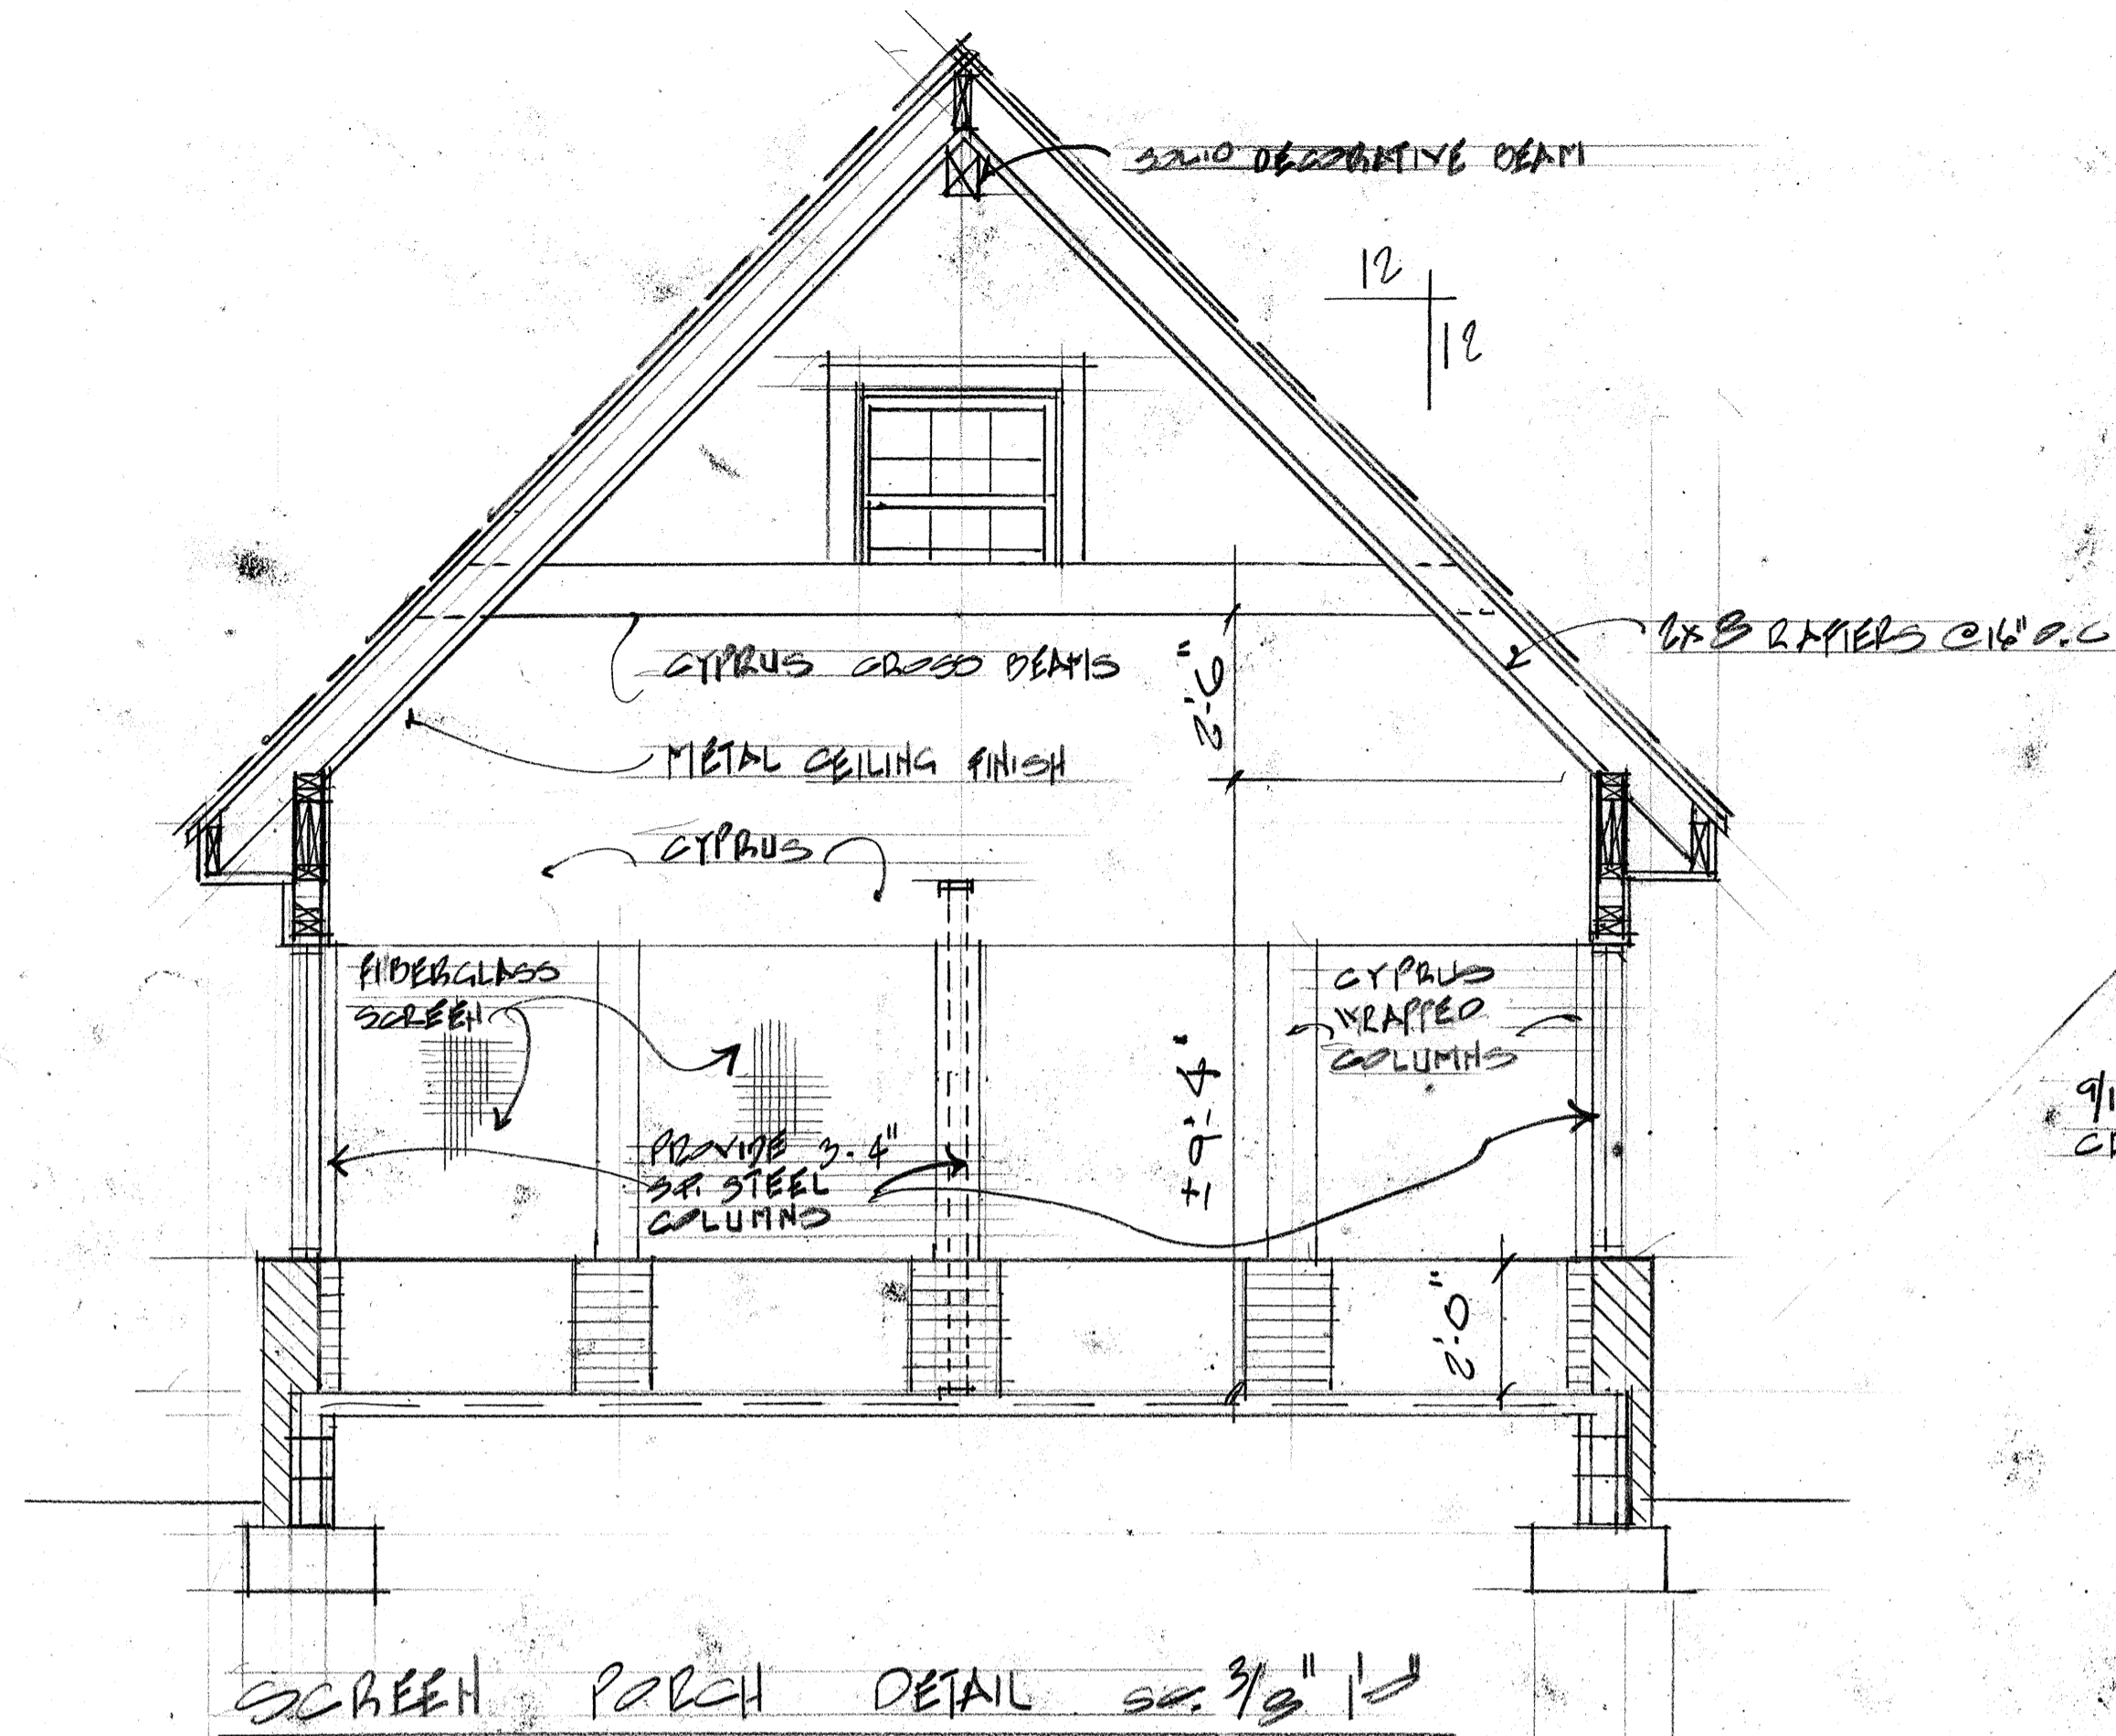




FRONT ELEVATION SC: 1/4" = 1'-0"

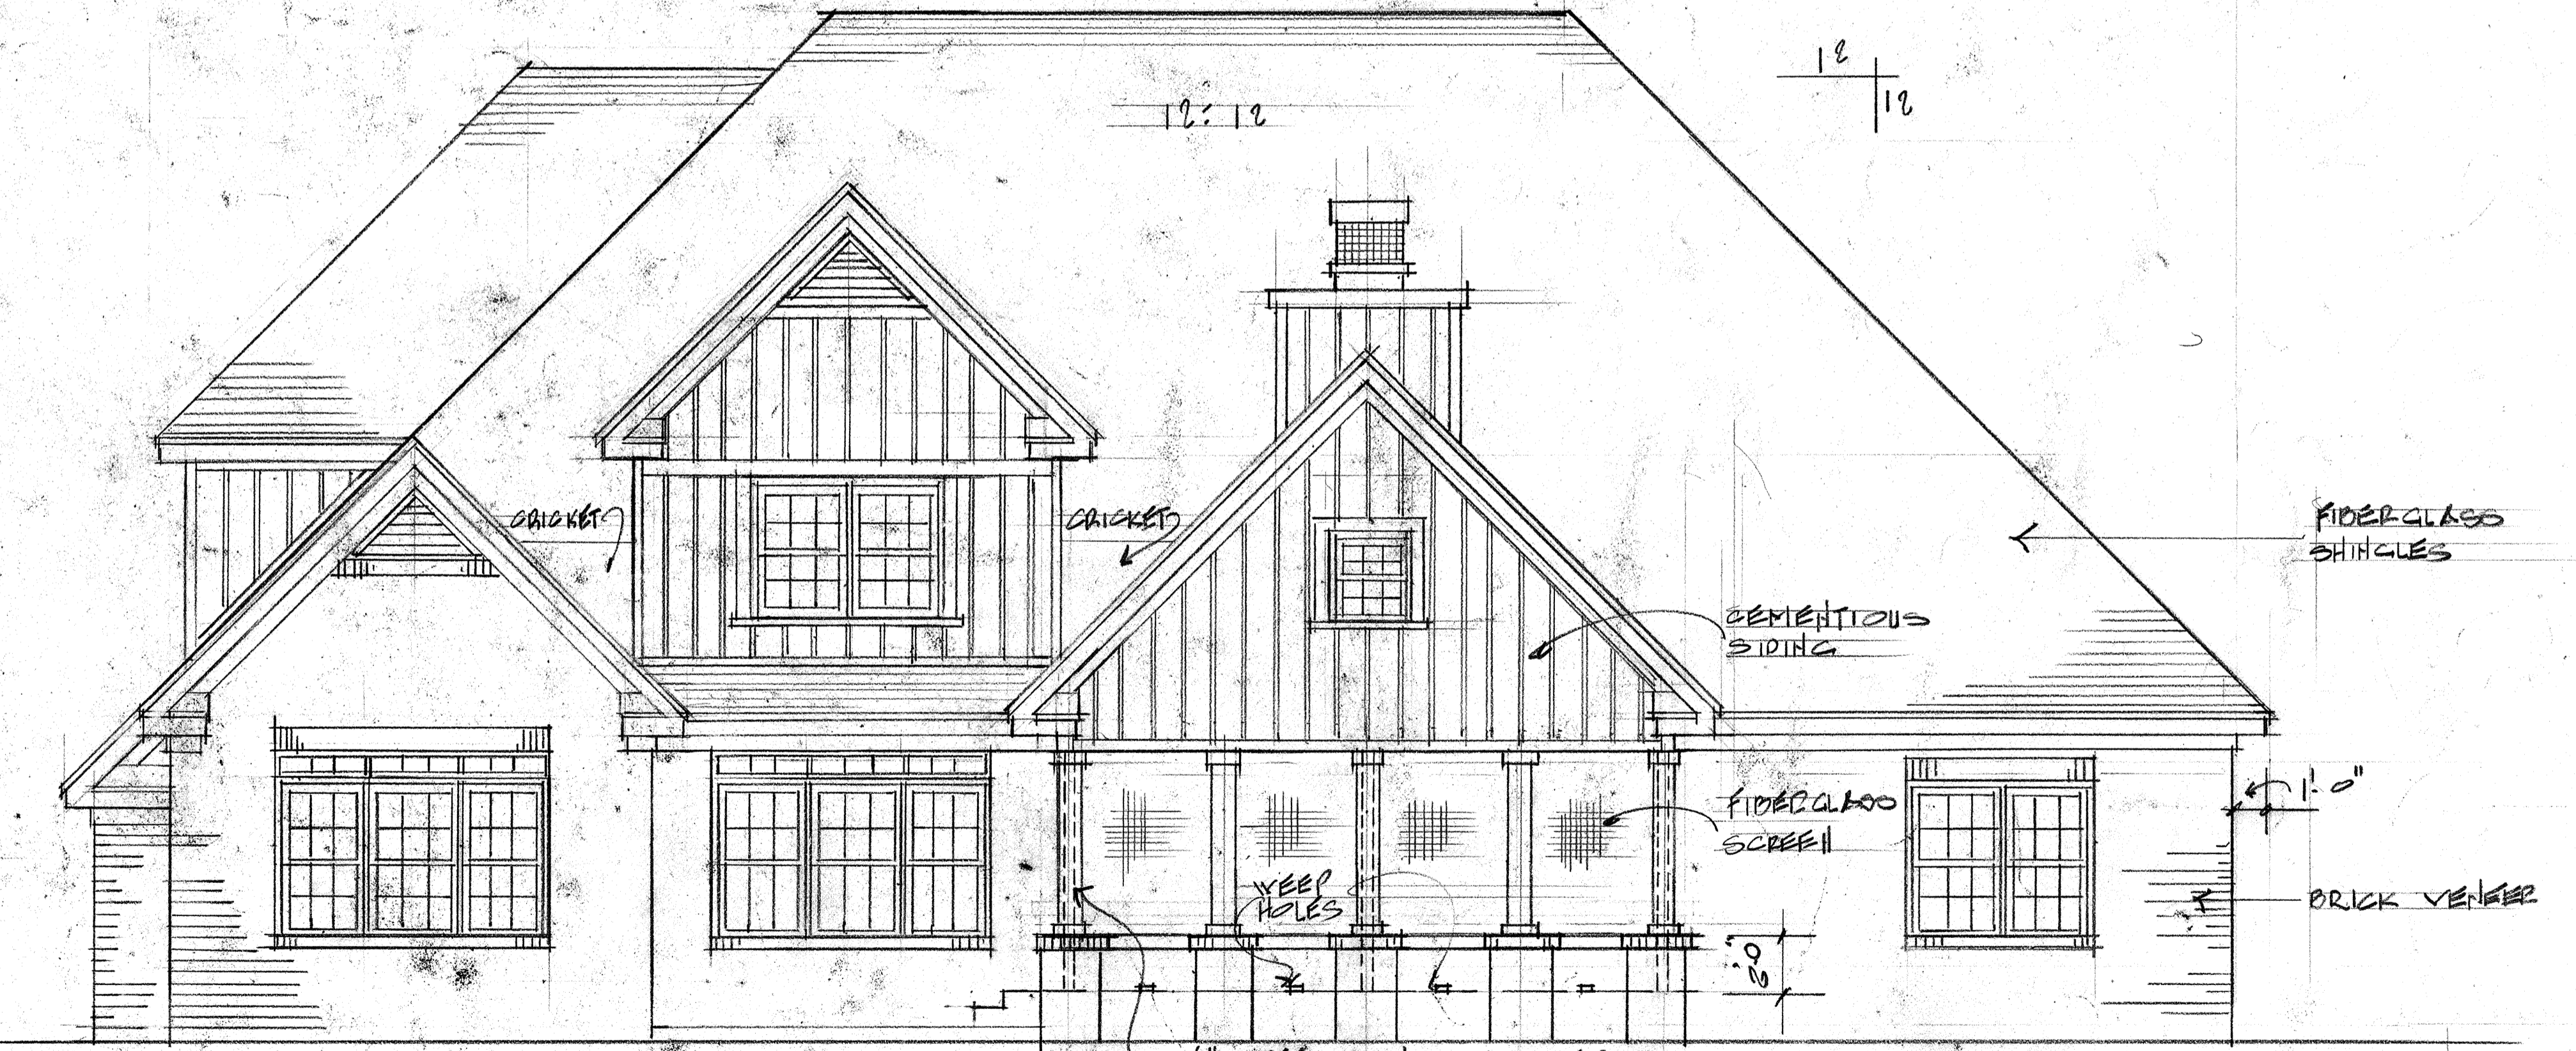


REAR ELEVATION SC: 1/4" = 1'-0"

6" GUTTERS WITH
4" x 6" DOWNSPOUTS
TO CONC. SLAB
BLOCKS

4" STEEL COL'S. BOLTED TO
SLAB & ROOF BEAM

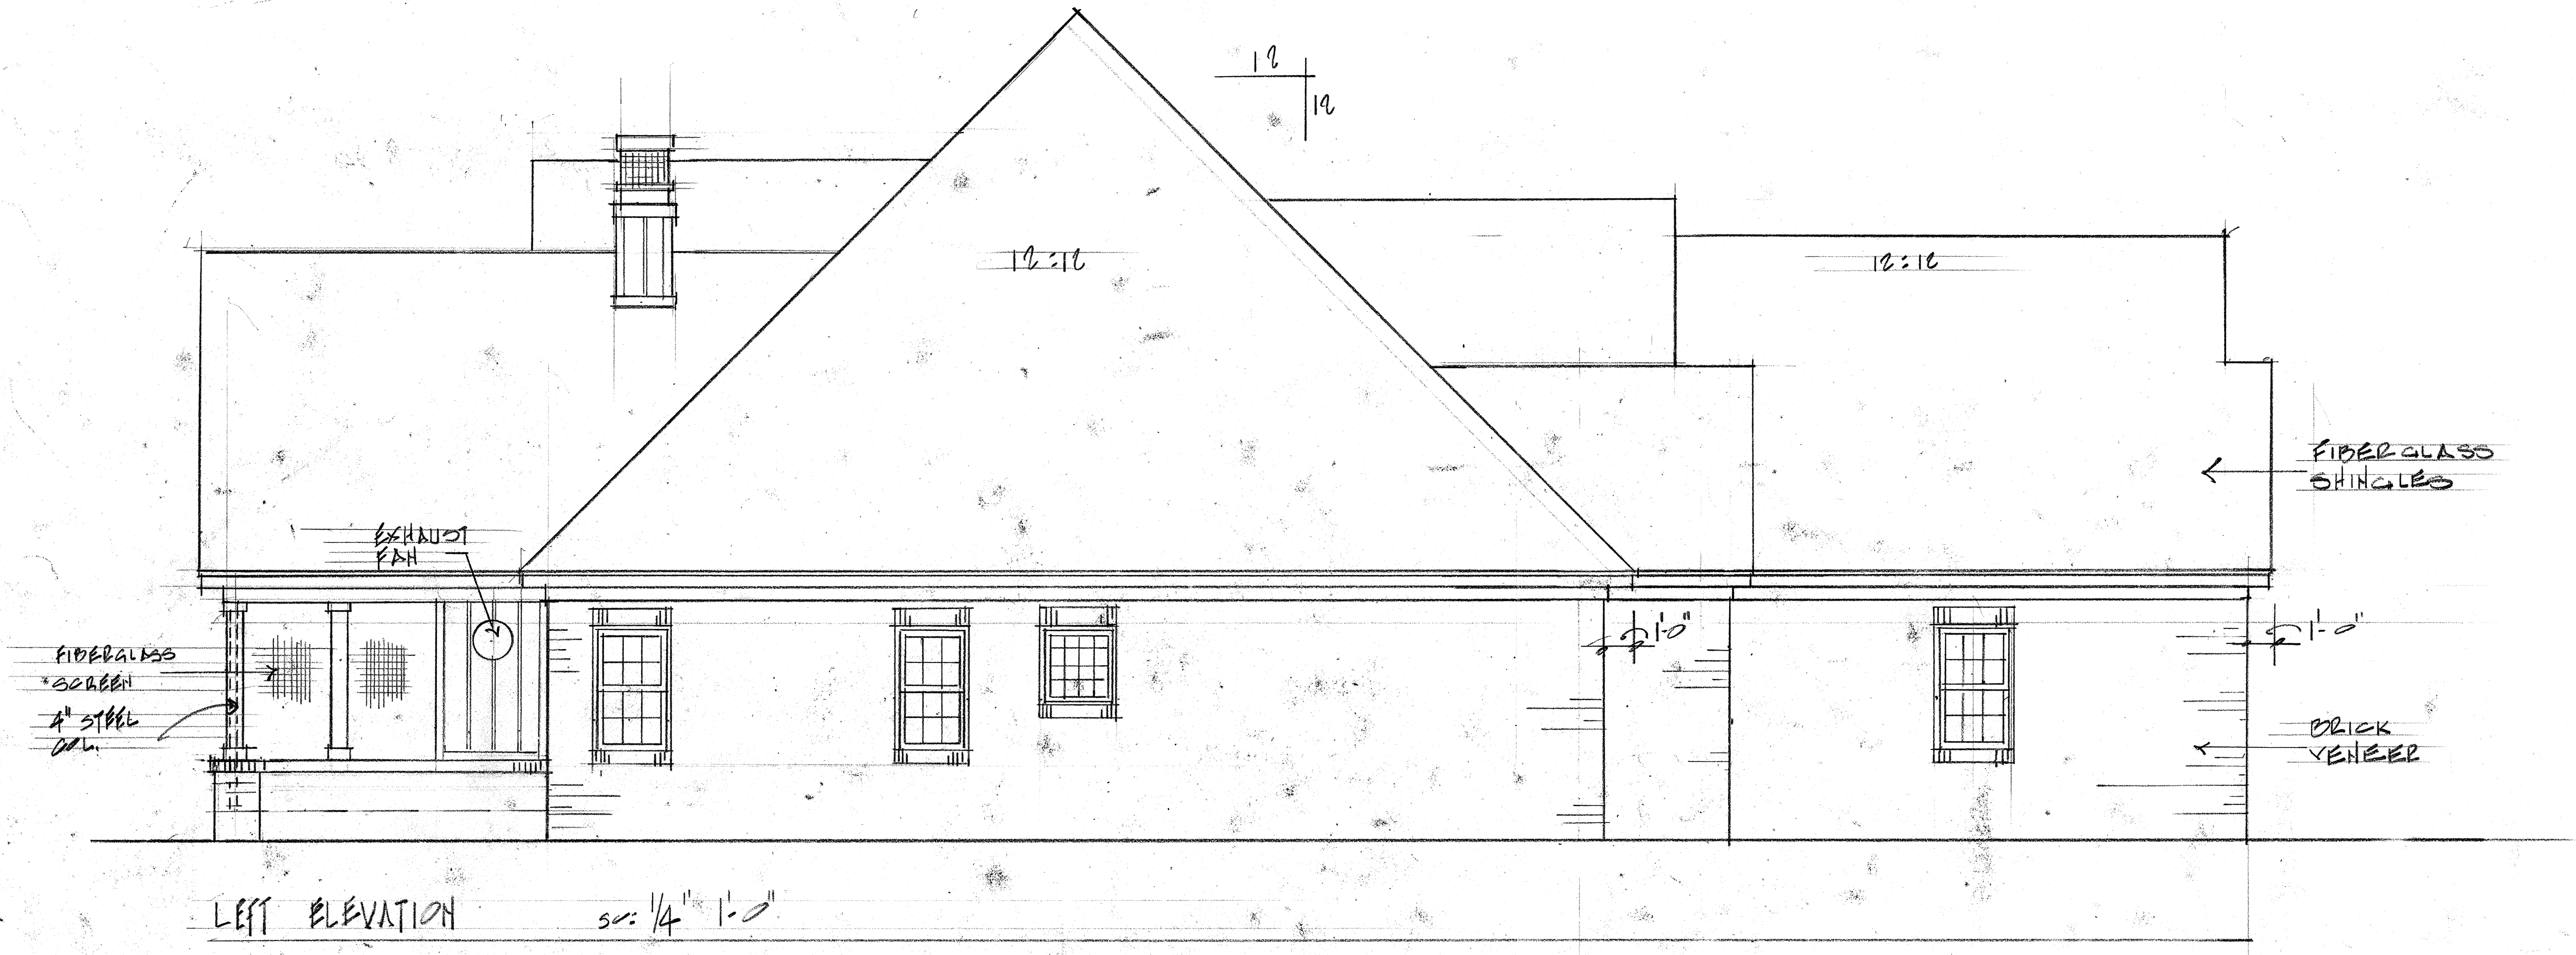


LEFT ELEVATION sc: 1/4" 1'-0"

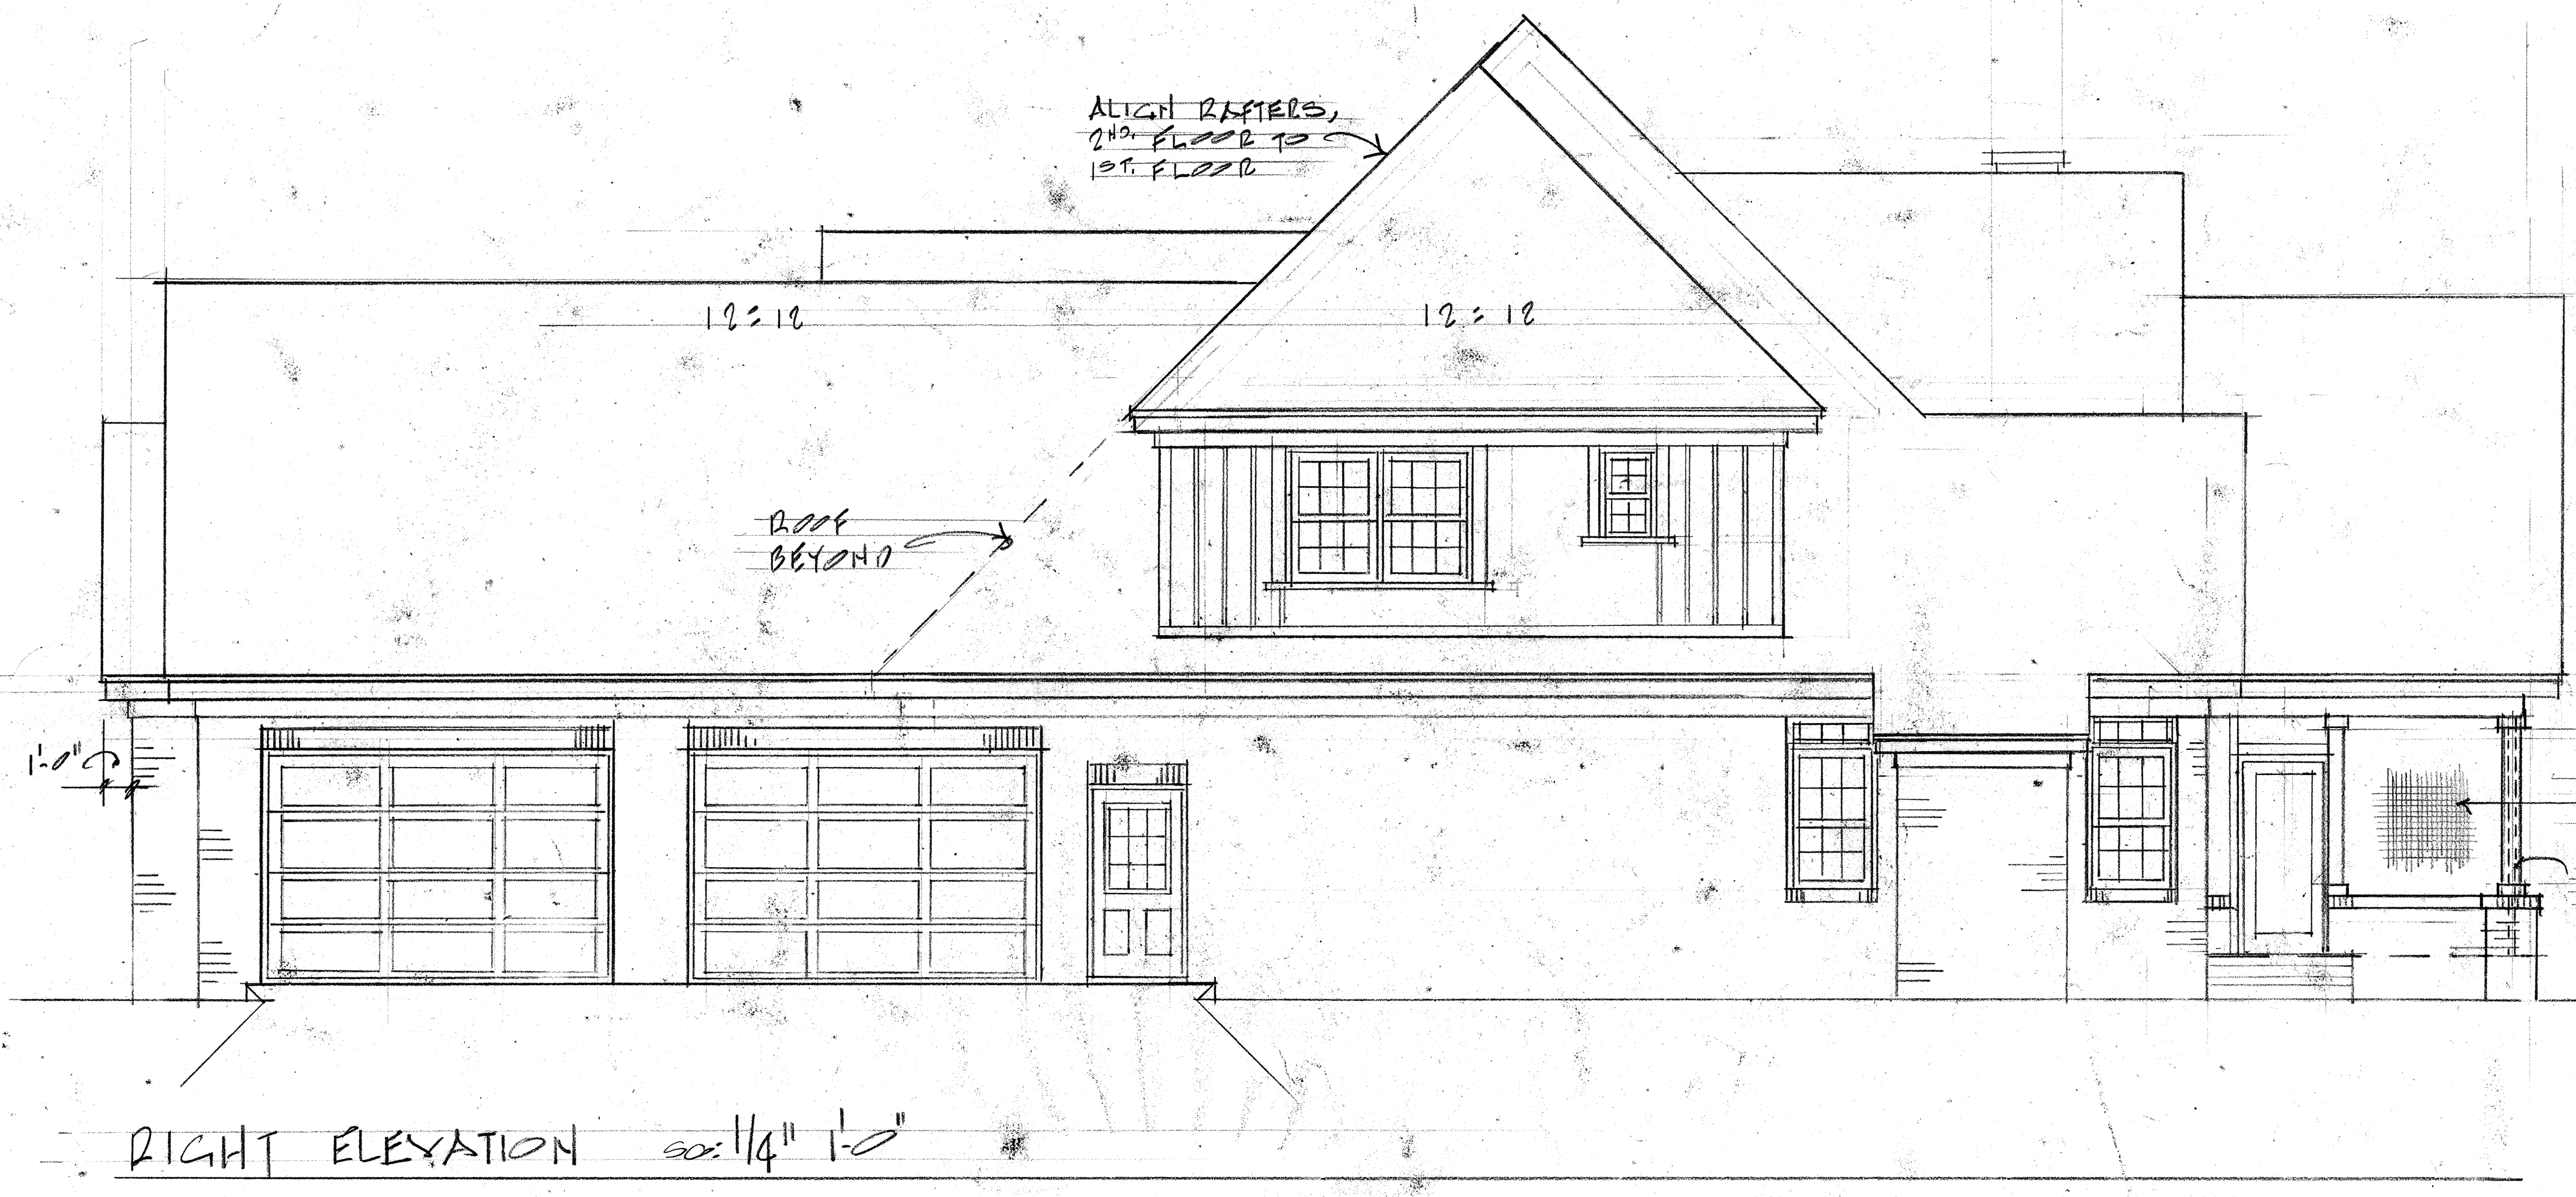

RIGHT ELEVATION sc: 1/4" 1'-0"

6" ALUMINUM GUTTERS
 4" X 6" ALUMINUM DOWNSPOUTS
 COLOR SELECTED BY OWNER
 CONCRETE SPLASH BLOCKS

FIBER GLASS SCREEN
 4" SQ. STEEL COL'S. BOLTED TO SLAB & ROOF BEAM. WRAP WITH CYBUS

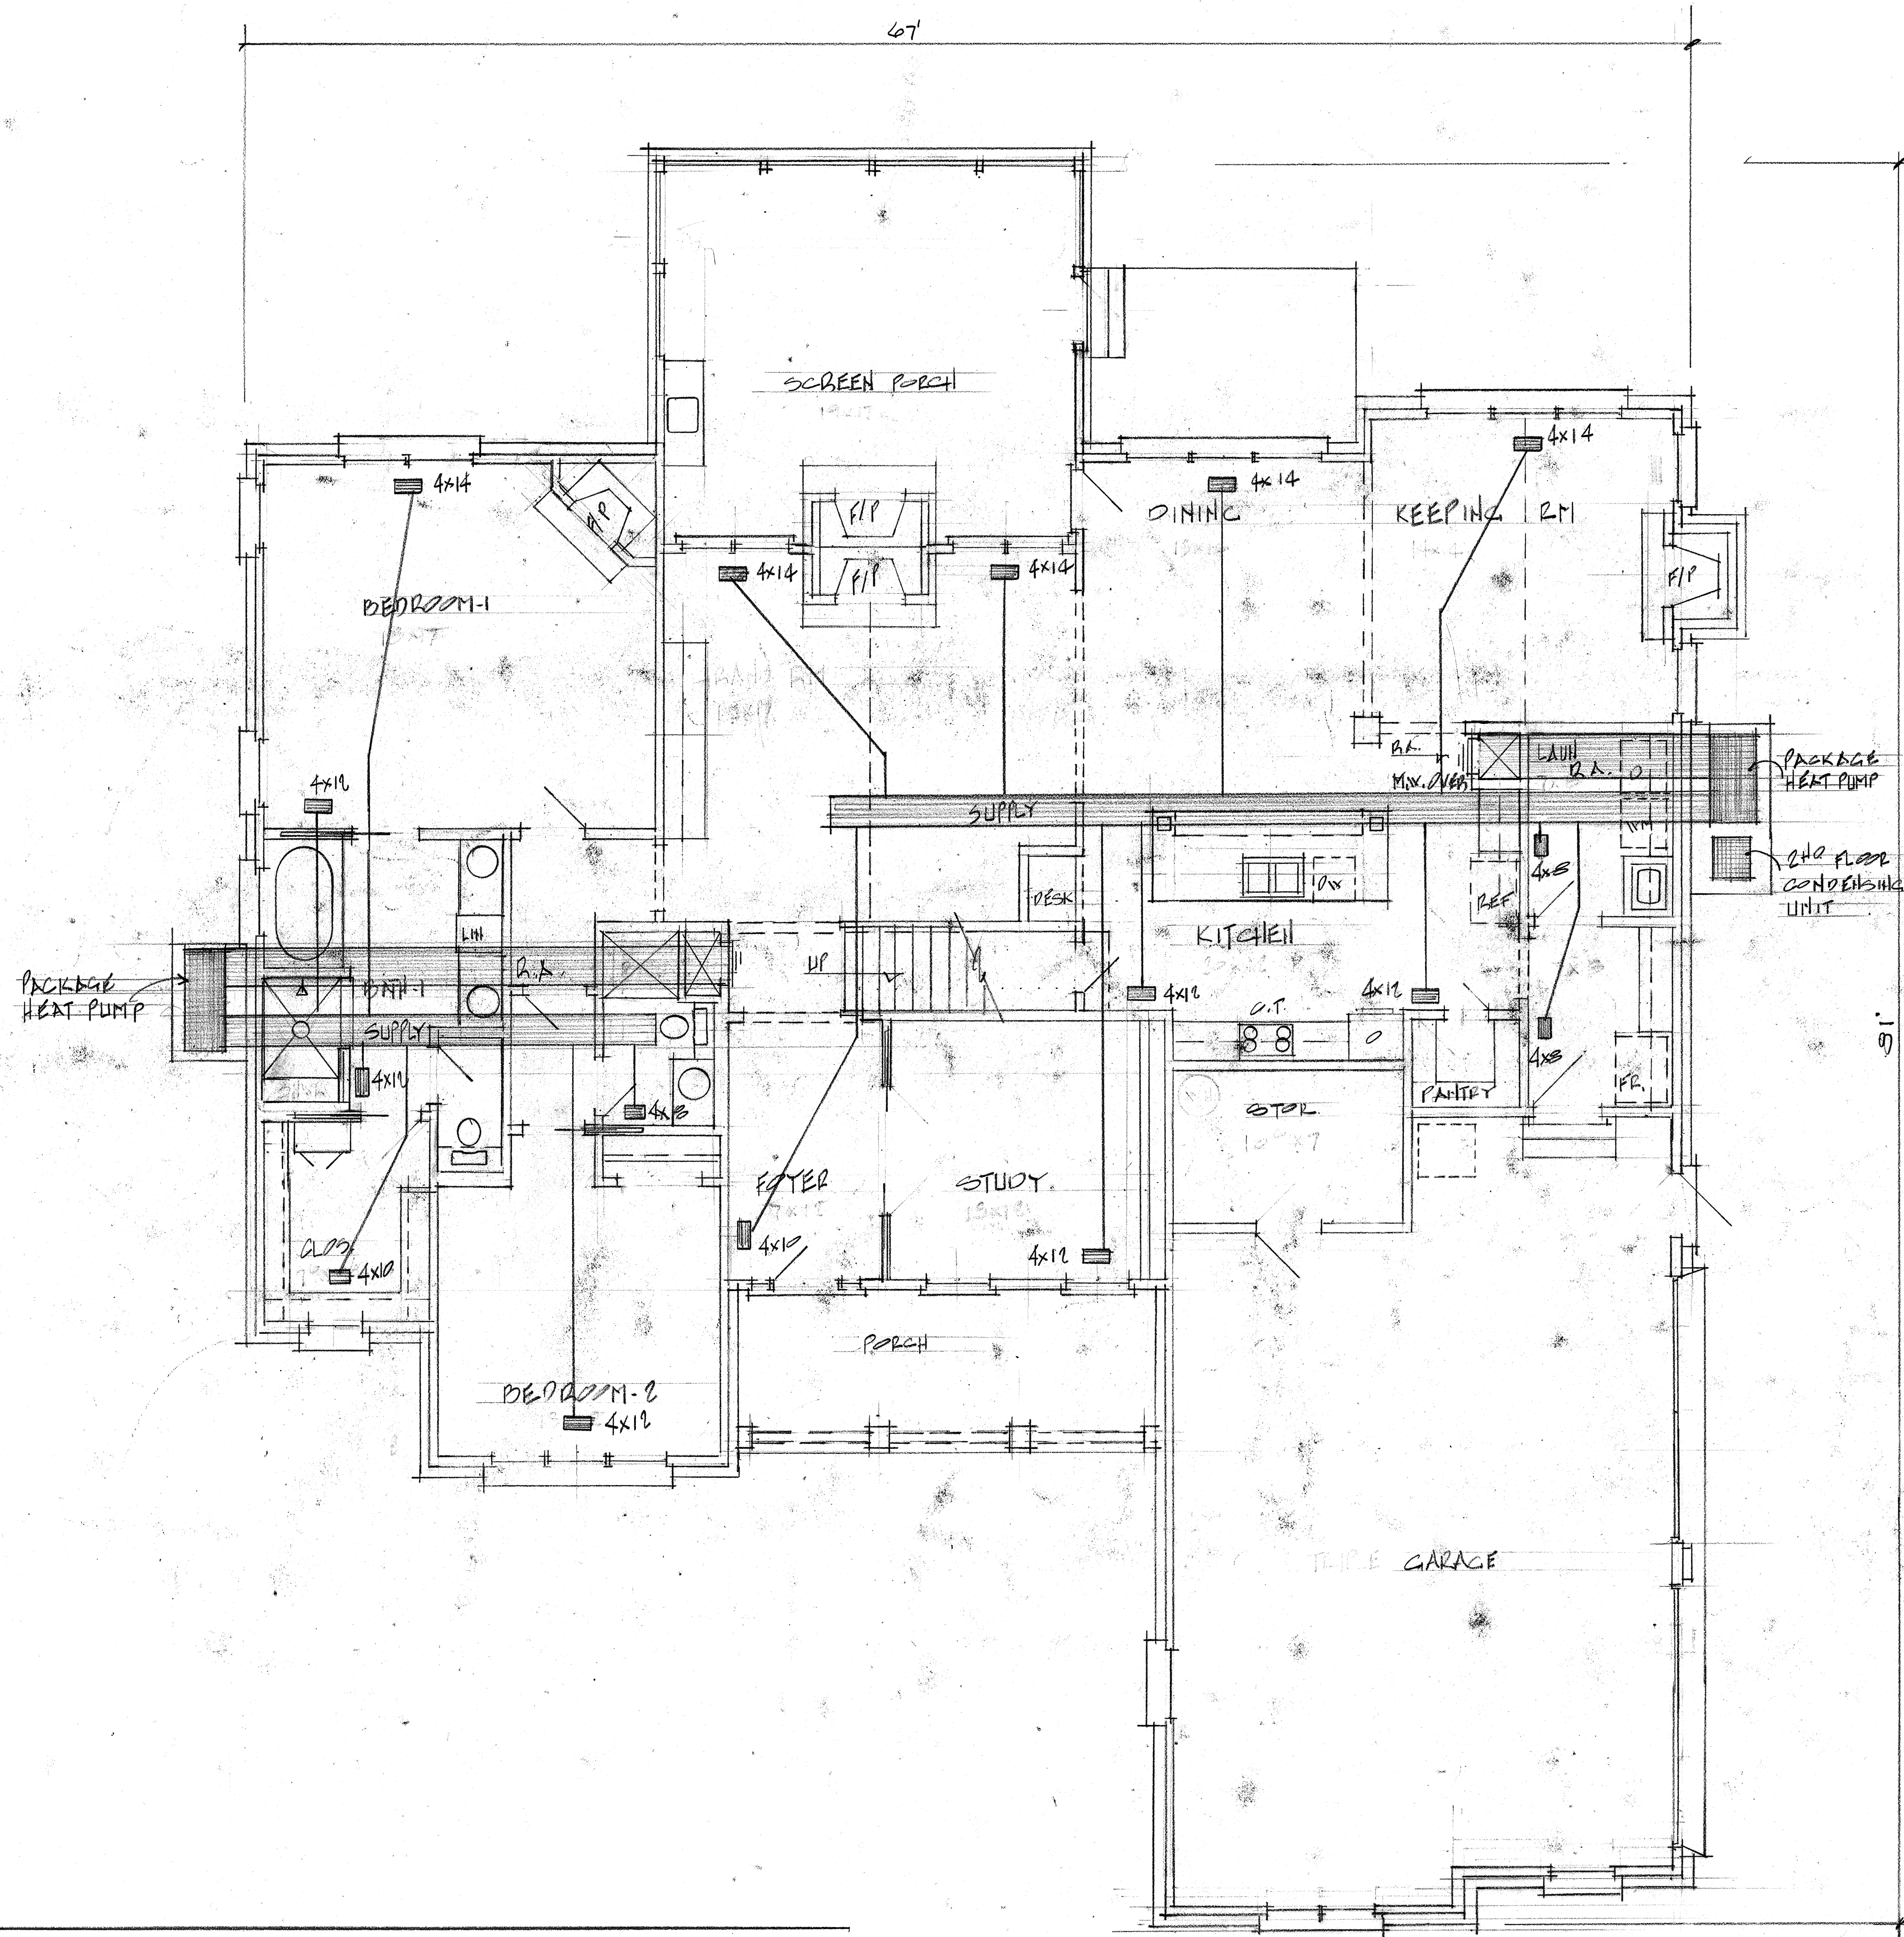



OWNER SHALL VERIFY EXACT LOCATION OF FLOOR REGISTERS FOR CONFLICT WITH FURNITURE.

NOTE:
HVAC CONTRACTOR MUST PROVIDE A MANUAL "J" AND "D". EQUIPMENT AND WORKMANSHIP MUST MEET OR EXCEED ALL APPLICABLE ENERGY AND MECHANICAL CODES. ALL PENETRATIONS IN ENVELOPE MUST BE SEALED.

HVAC
1ST FLOOR PLAN

SC: 1/4" = 1'-0"

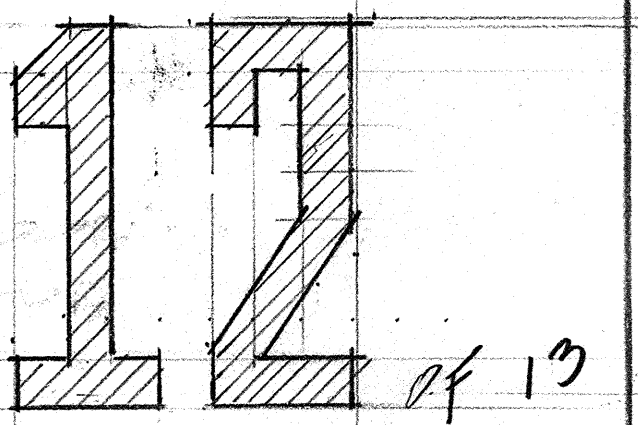

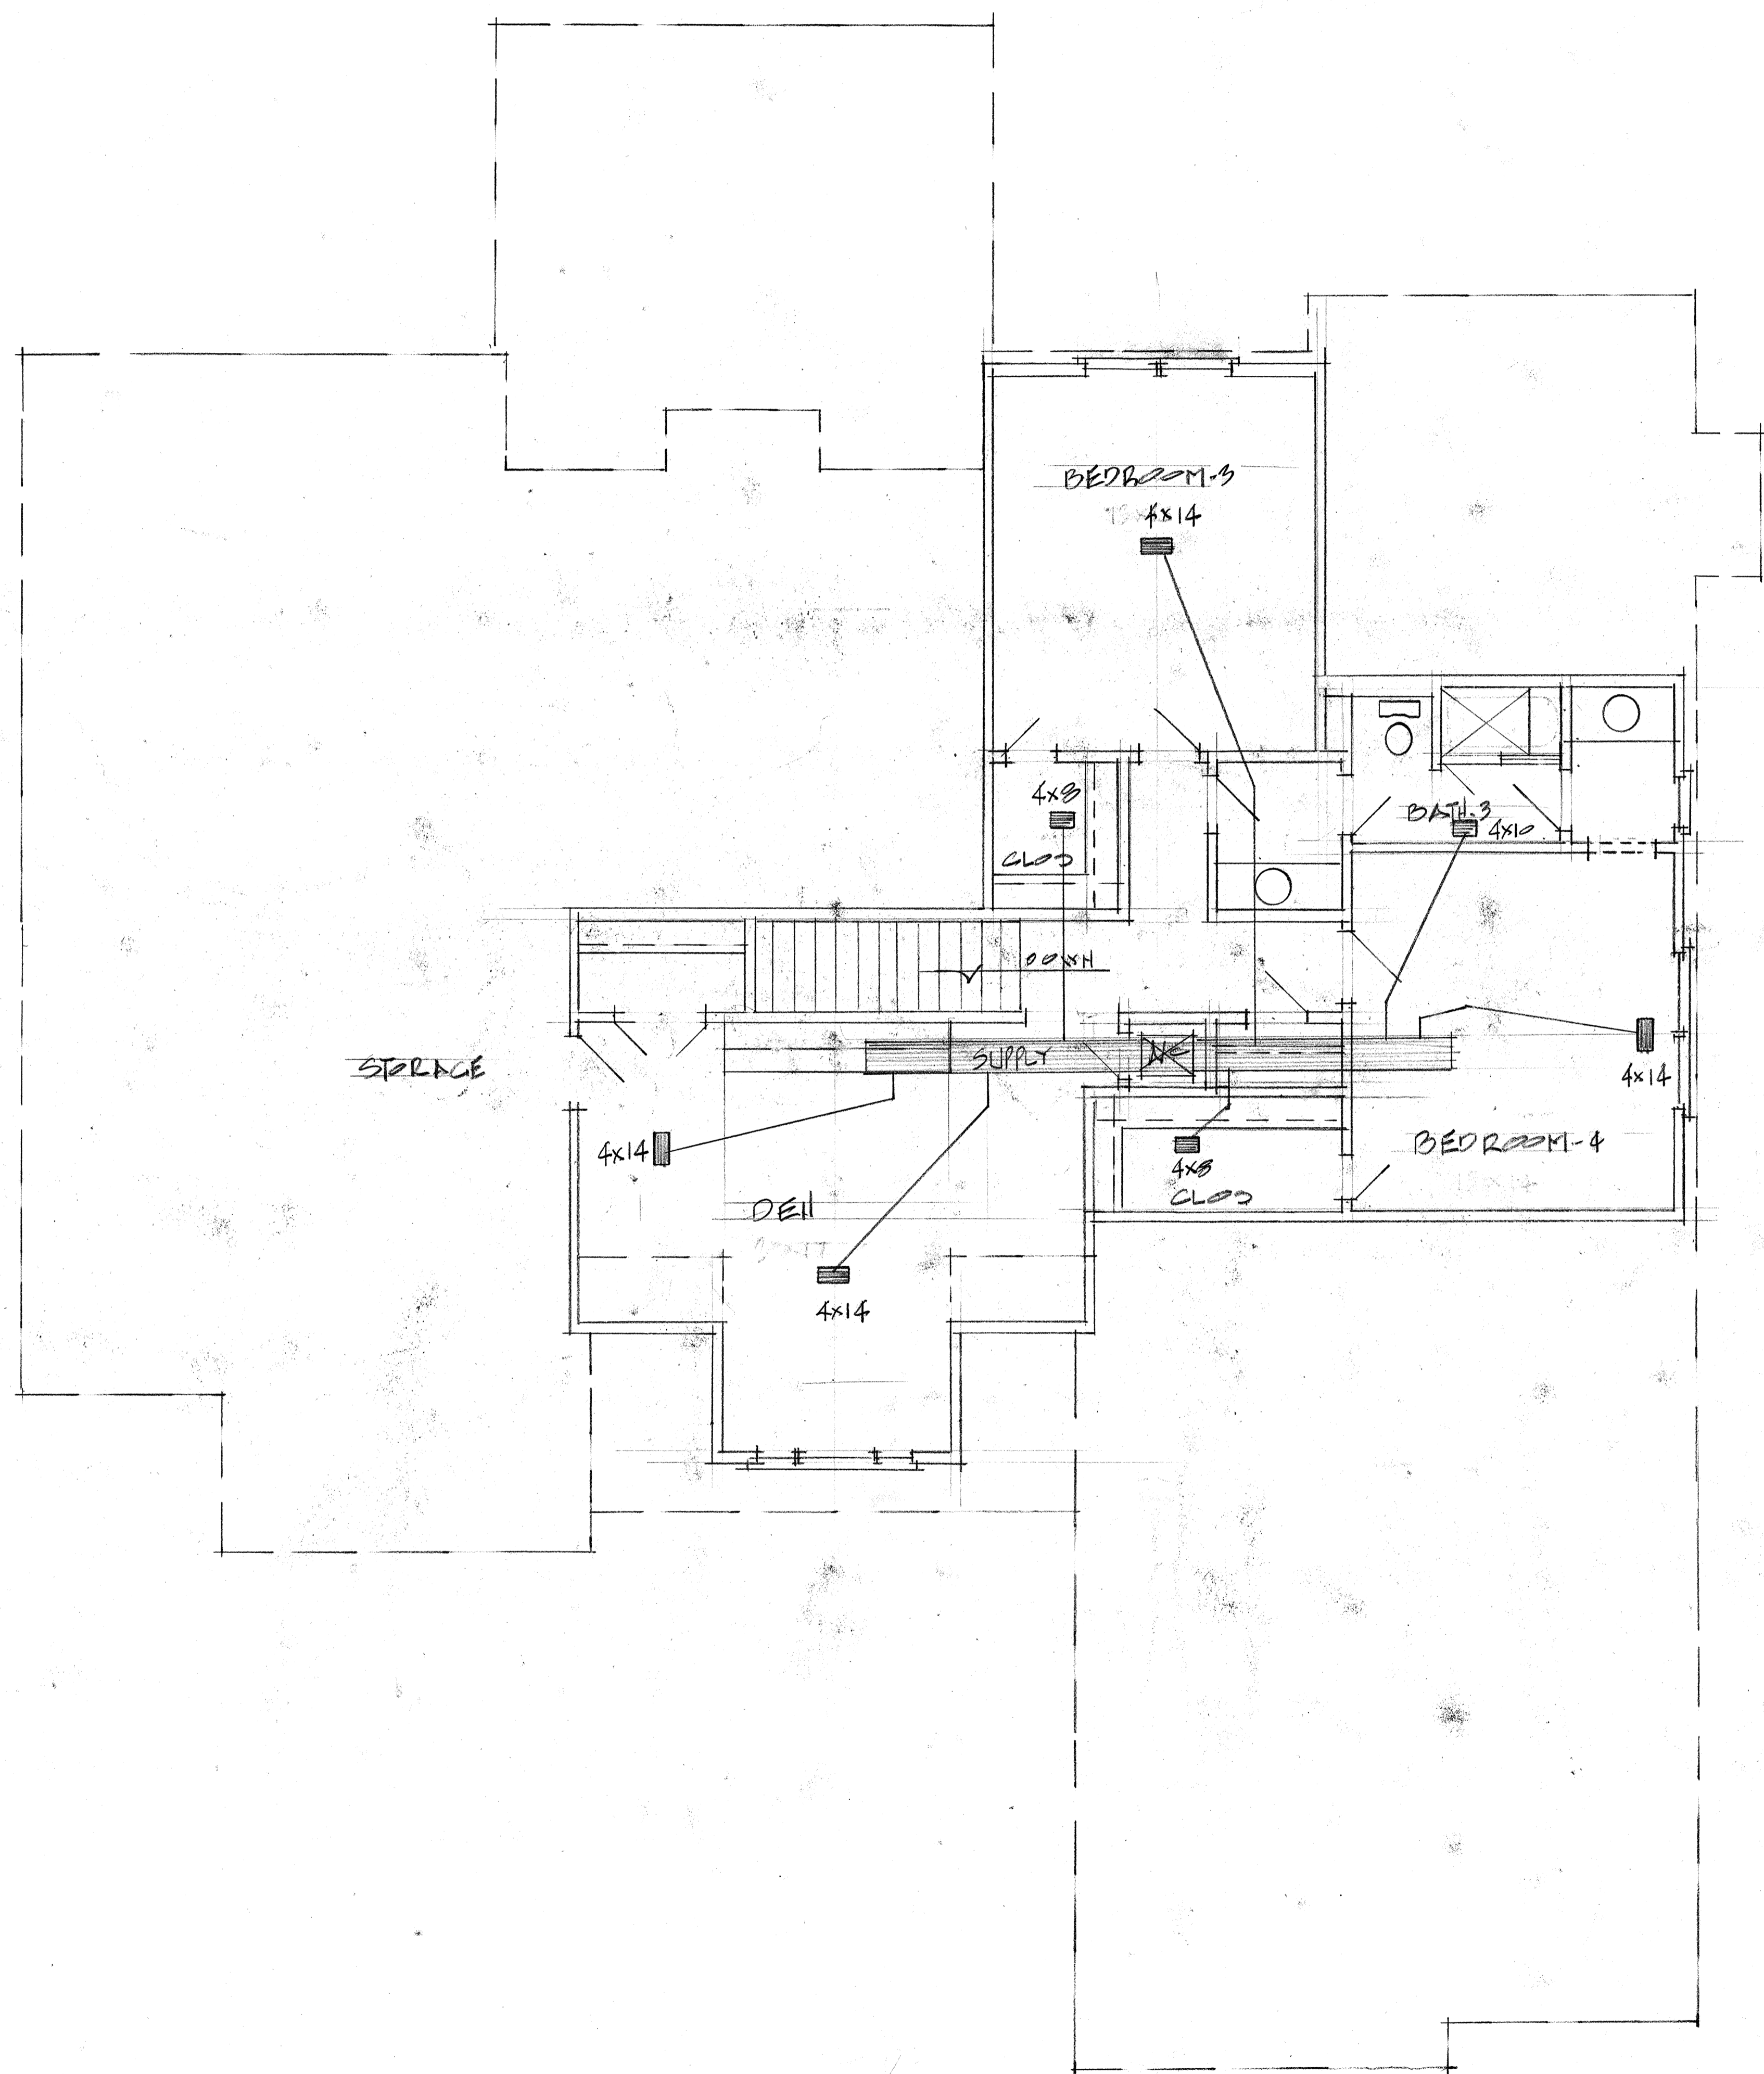

HVAC 2ND FLOOR PLAN
 Scale: 1/4" = 1'-0"

