


Add
Patio
During
Slab Phase


Front Faces The Valley.

FOUNDATION PLAN
SCALE 1/4" = 1'-0"

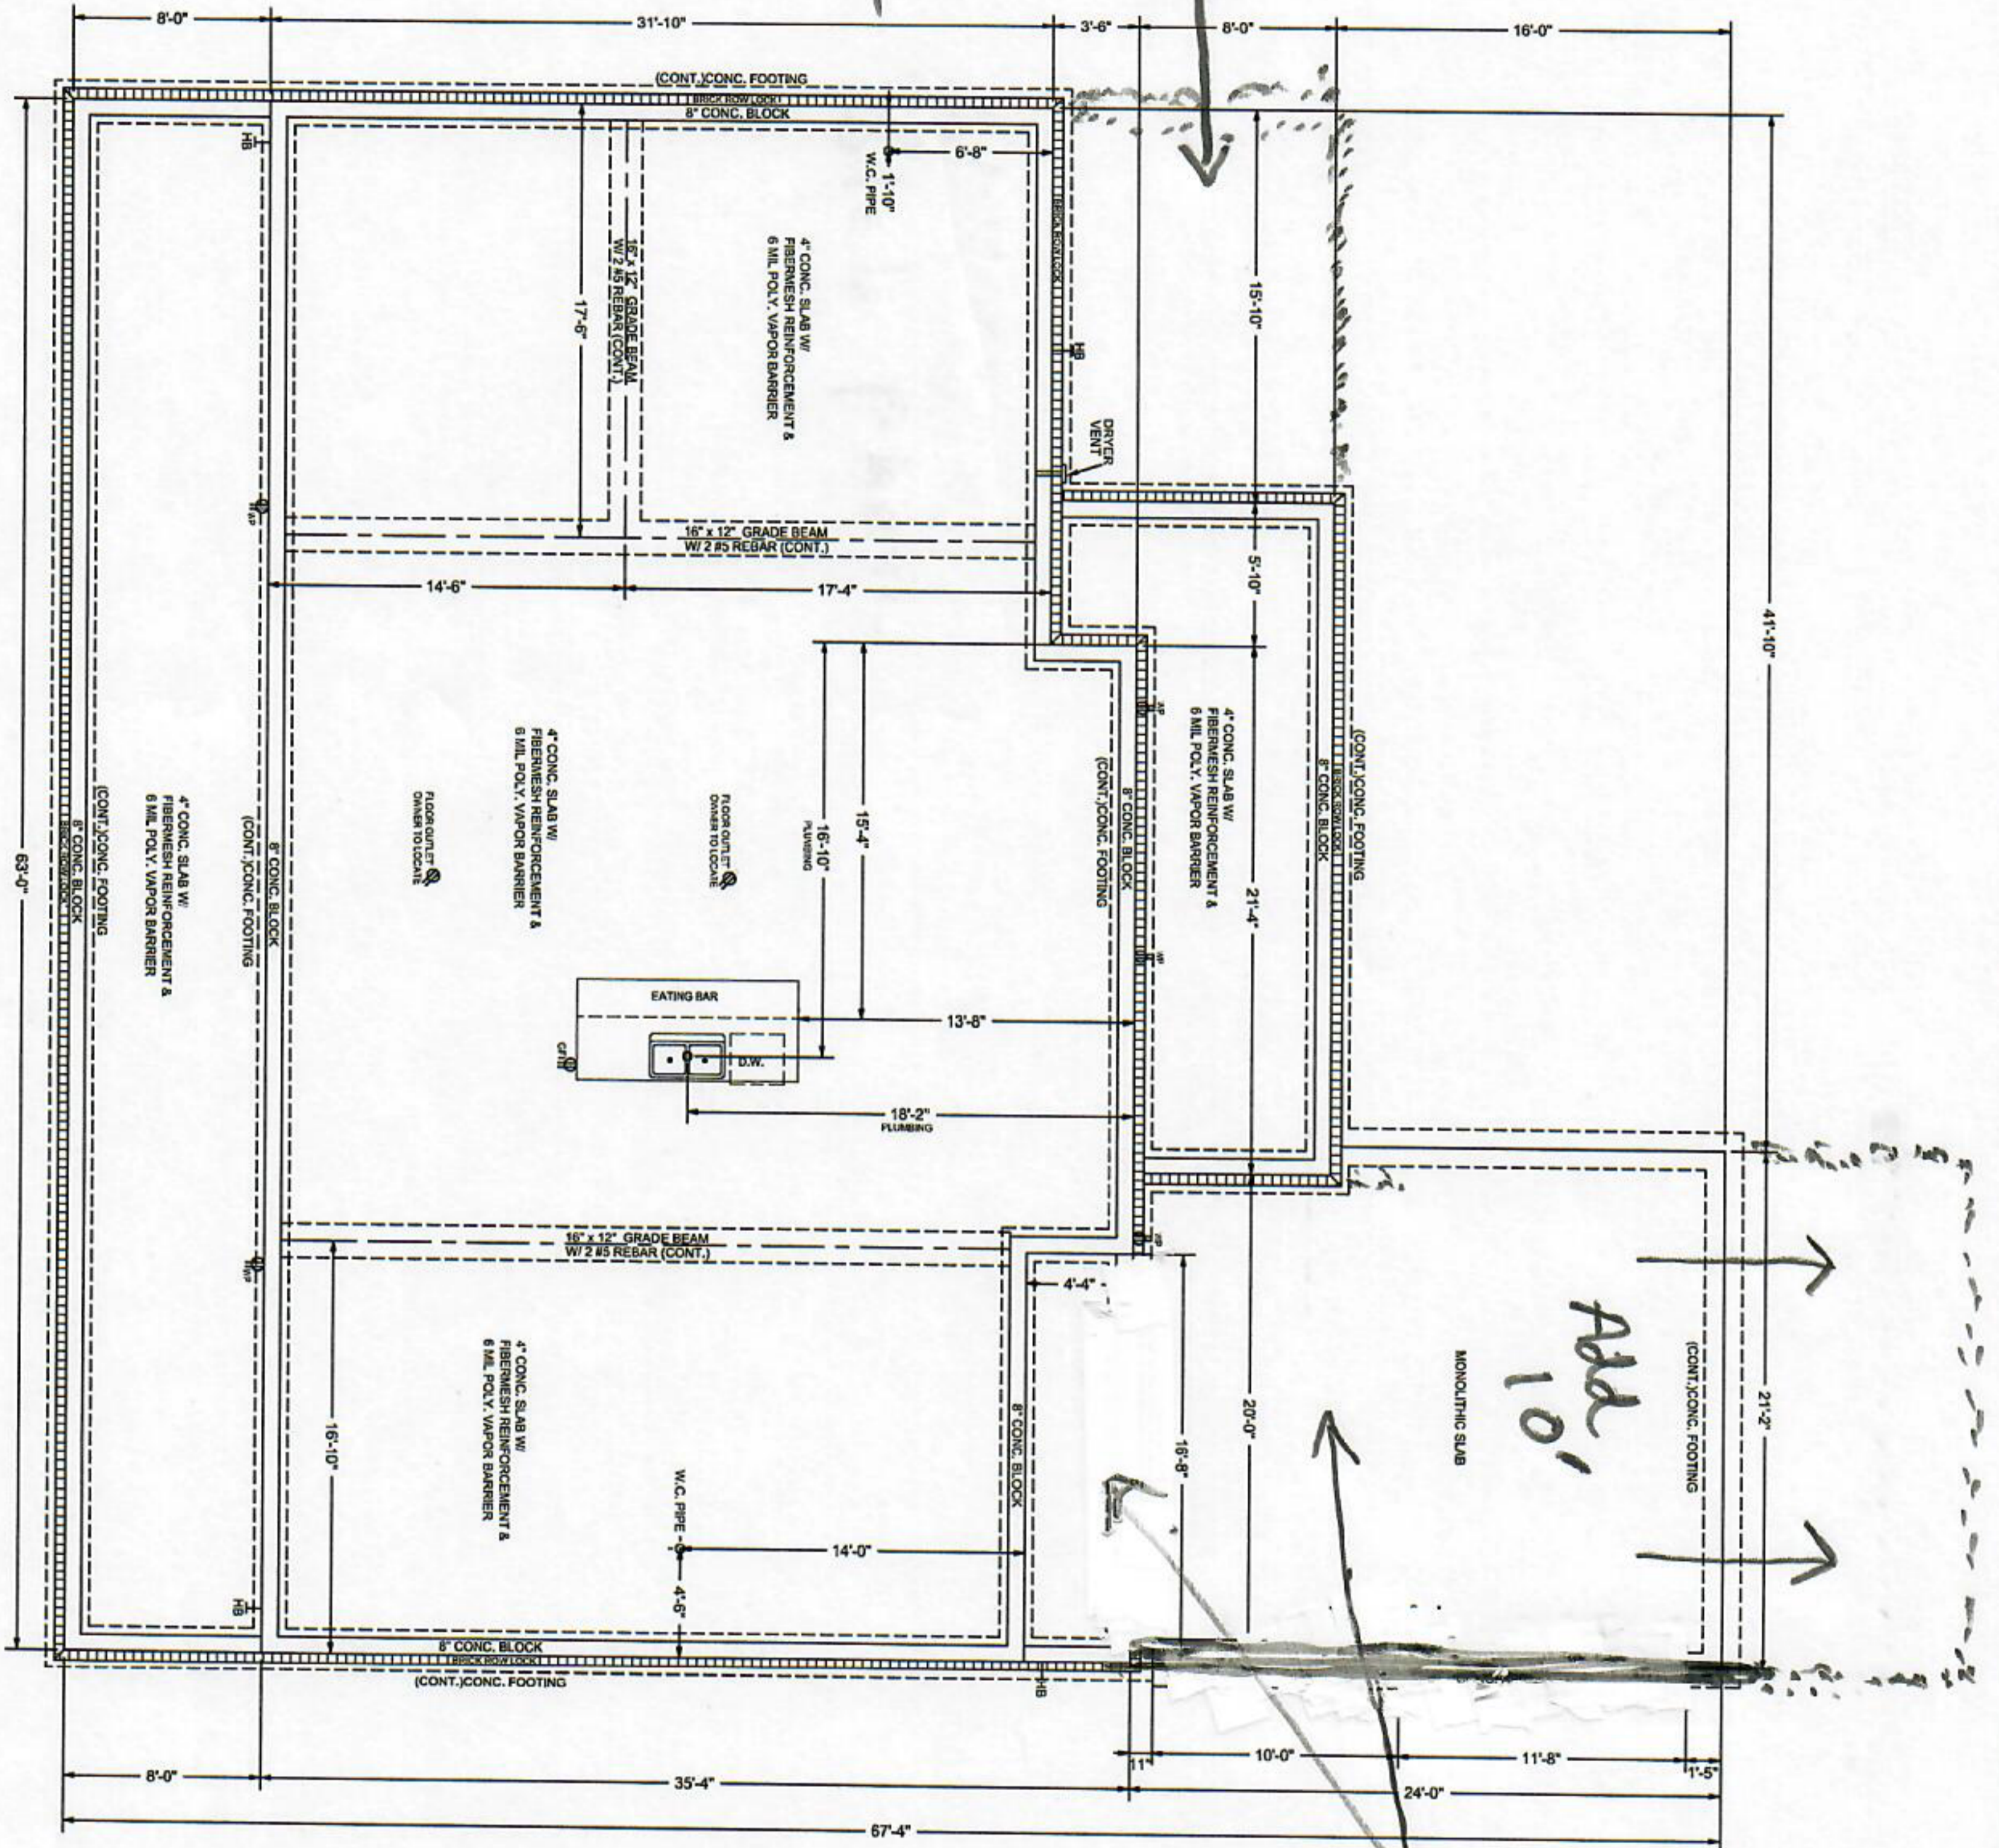


NOTE:
1. 9'-0" CEILING HEIGHT
UNLESS OTHERWISE NOTED

NOTE:
BUILDER AND OWNER TO VERIFY
DIMENSIONS, NOTES AND ALL CONDITIONS
OF PLANS PRIOR TO CONSTRUCTION.
PLAN SERVICE IS NOT RESPONSIBLE
FOR ERRORS OR OMISSIONS.

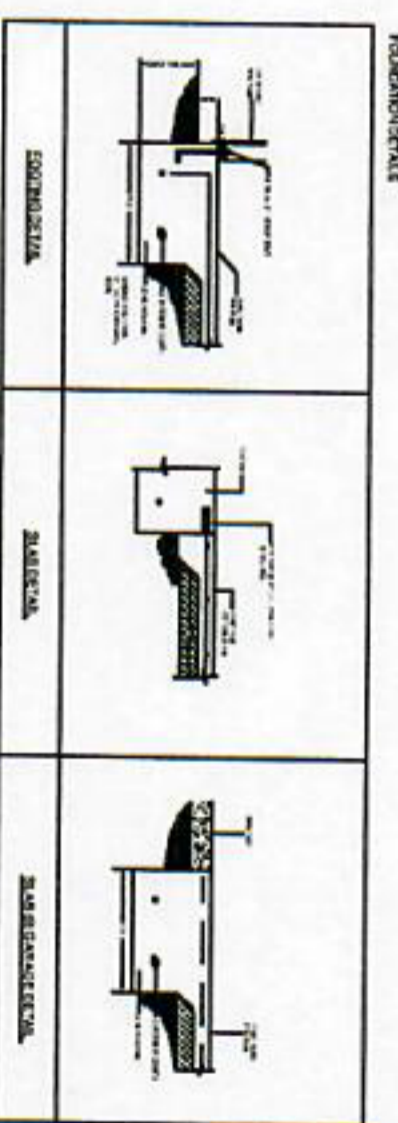

Claire's Home Designs 5775 Montgomery Hwy. Ste. 2 791-1327 A new home for: The Lobaugh	June 2022	Heated sq. ft: 2078
	Plan no. 2227-CJL	Unheated sq. ft: 1313

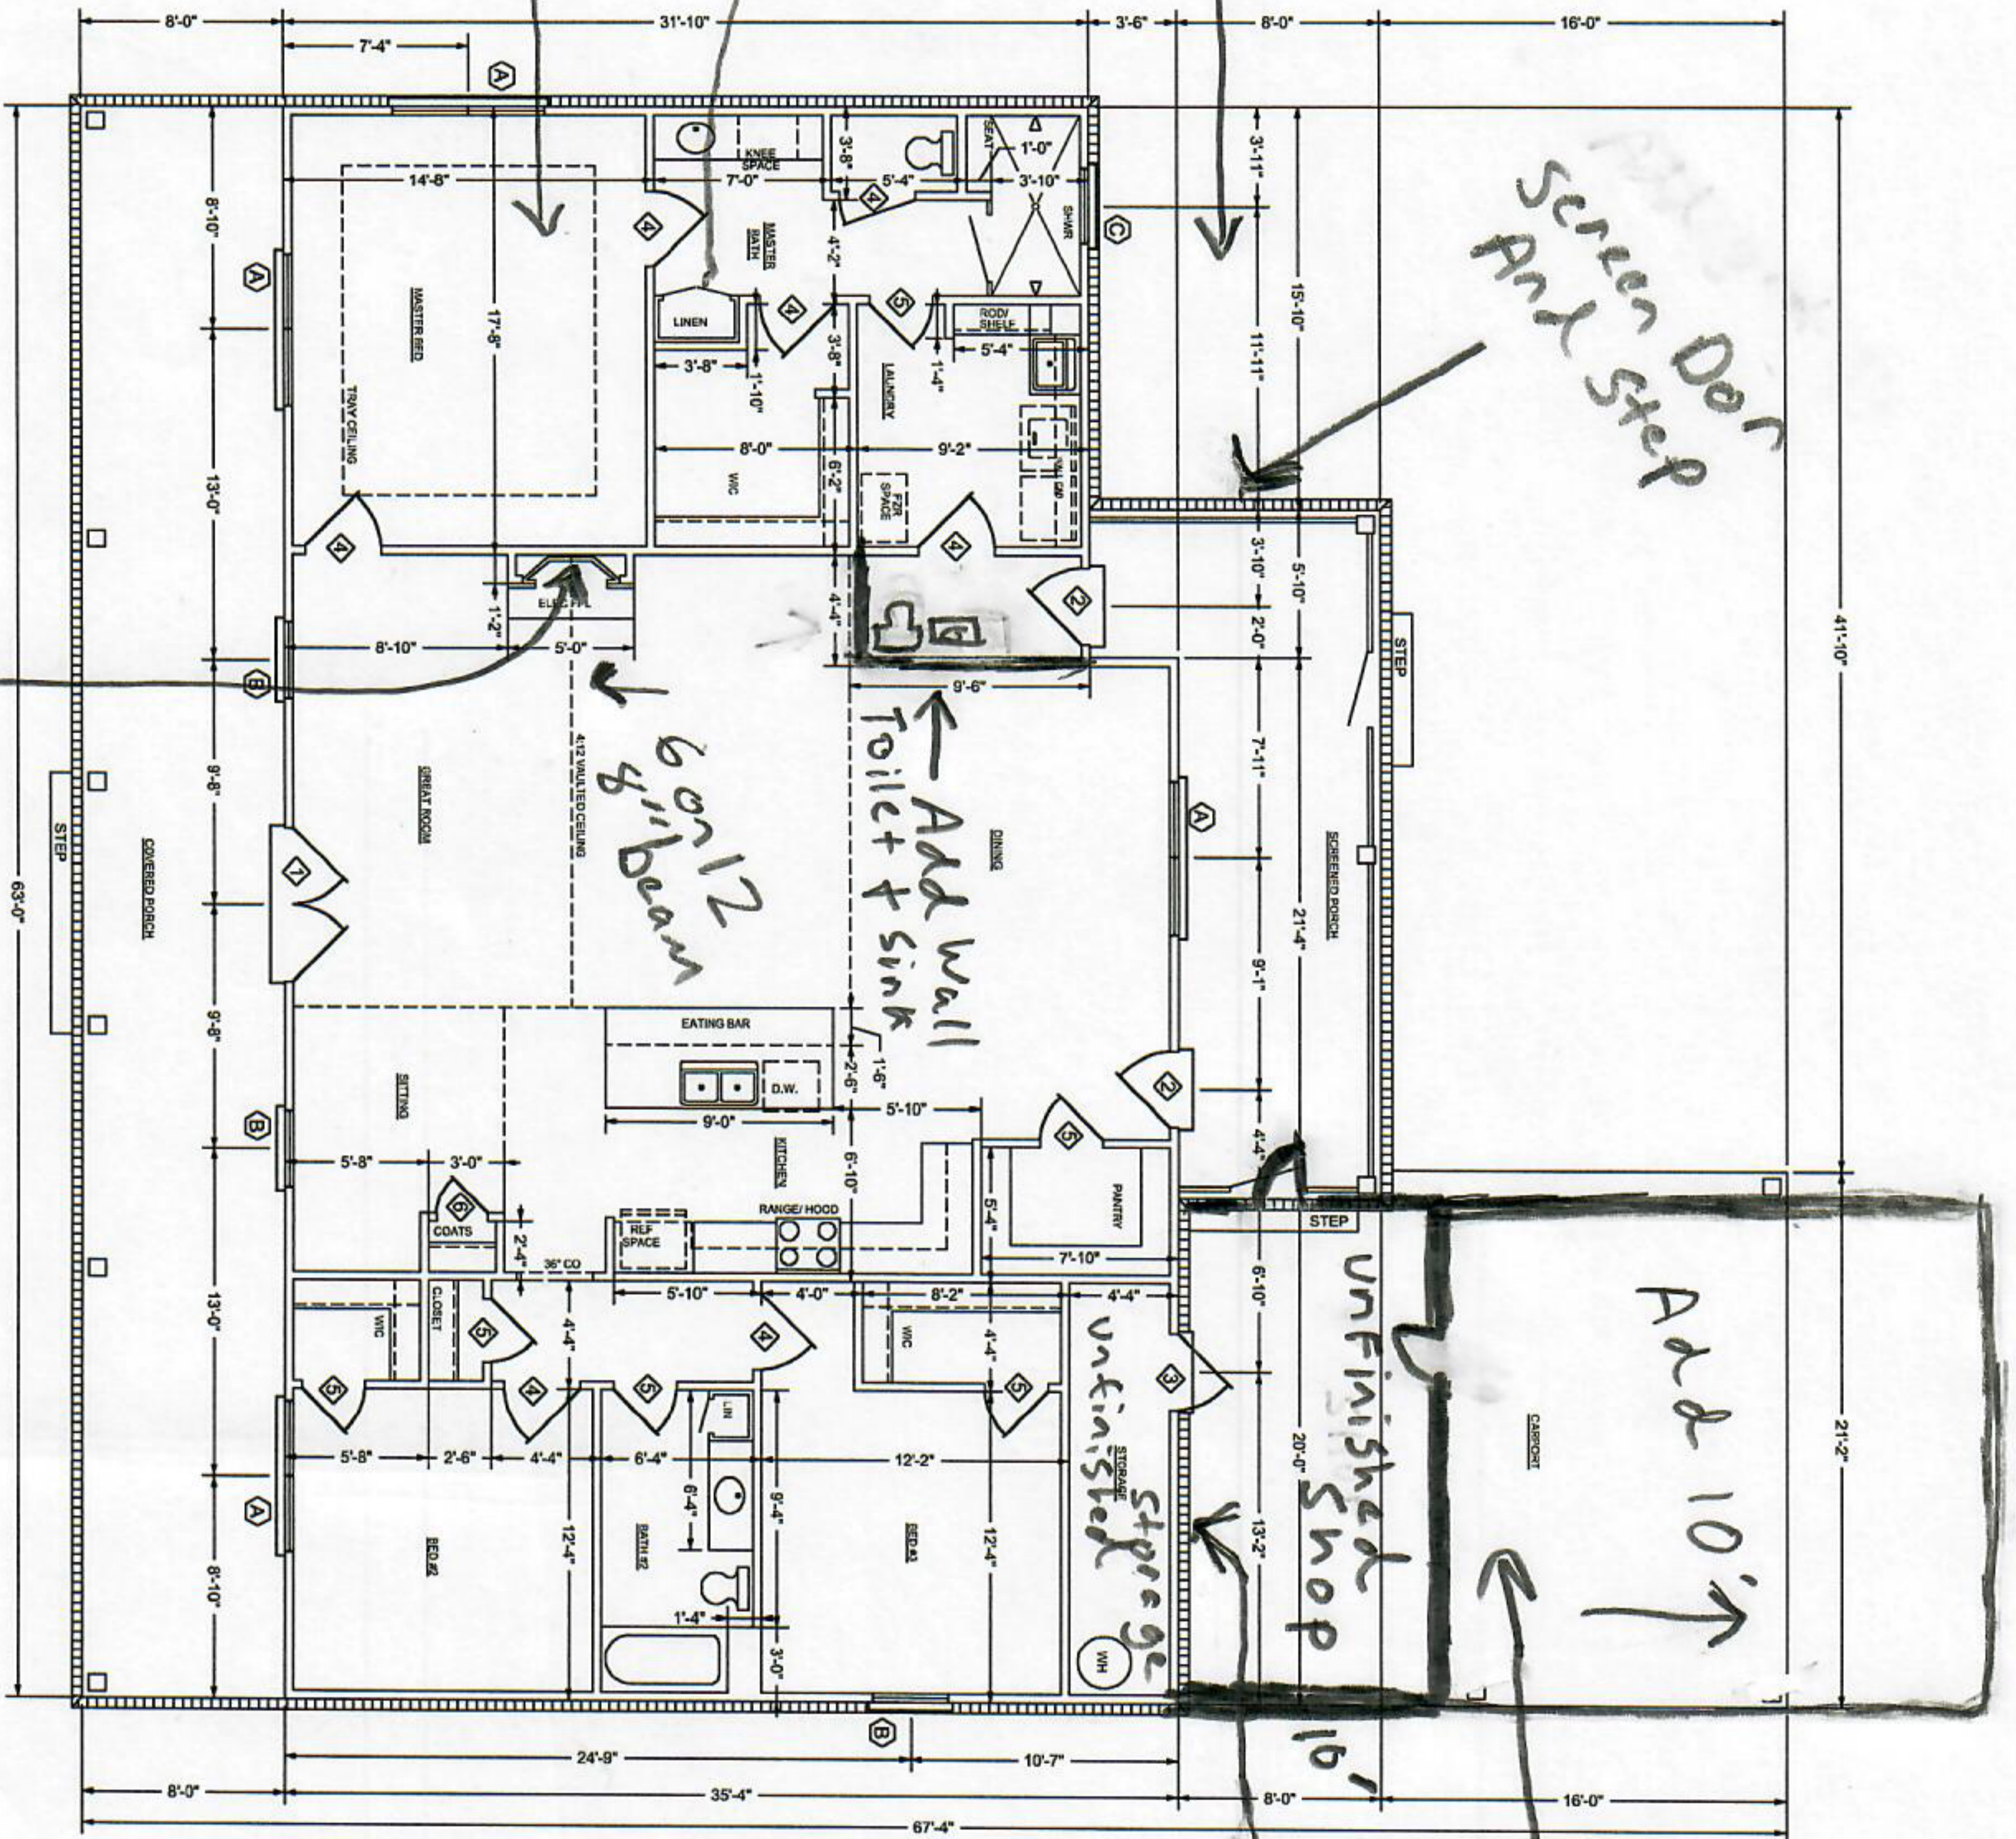

wood 42" fireplace
wood chimney

FLOOR PLAN
SCALE 1/4" = 1'-0"

SQUARE FOOTAGE

HEATED:	2078
CARPORIT:	499
STORAGE:	72
PORCHES:	742
GRAND TOTAL:	3391


MARK	SIZE	TYPE	REMARKS
(A)	3'-0" x 6'-0"	SINGLE HANG	VINYL INSUL
(B)	3'-0" x 6'-0"	-	-
(C)	3'-0" x 1'-0"	FIXED	-

MARK	SIZE	TYPE	REMARKS
(1)	3'-0" x 6'-0" x 1'-3/8"	3/4 LITE	EXTERIOR METAL INSUL.
(2)	3'-0" x 6'-0" x 1'-3/8"	3/4 LITE	-
(3)	3'-0" x 6'-0" x 1'-3/8"	SIX PANEL	-
(4)	3'-0" x 6'-0" x 1'-3/8"	SIX PANEL	INTERIOR MASONITE
(5)	2'-0" x 6'-0" x 1'-3/8"	-	-

NOTE:
1. 8'-0" CEILING HEIGHT
UNLESS OTHERWISE NOTED

NOTE:
BUILDER AND OWNER TO VERIFY
DIMENSIONS, NOTES AND ALL CONDITIONS
OF PLANS PRIOR TO CONSTRUCTION.
PLAN SERVICE IS NOT RESPONSIBLE
FOR ERRORS OR OMISSIONS.

Claire's Home Designs 5775 Montgomery Hwy. Ste. 2 791-1327 A new home for: The Lobaugh	June 2022	Heated sq. ft: 2078
	Plan no. 2227-CJL	Unheated sq. ft: 1313

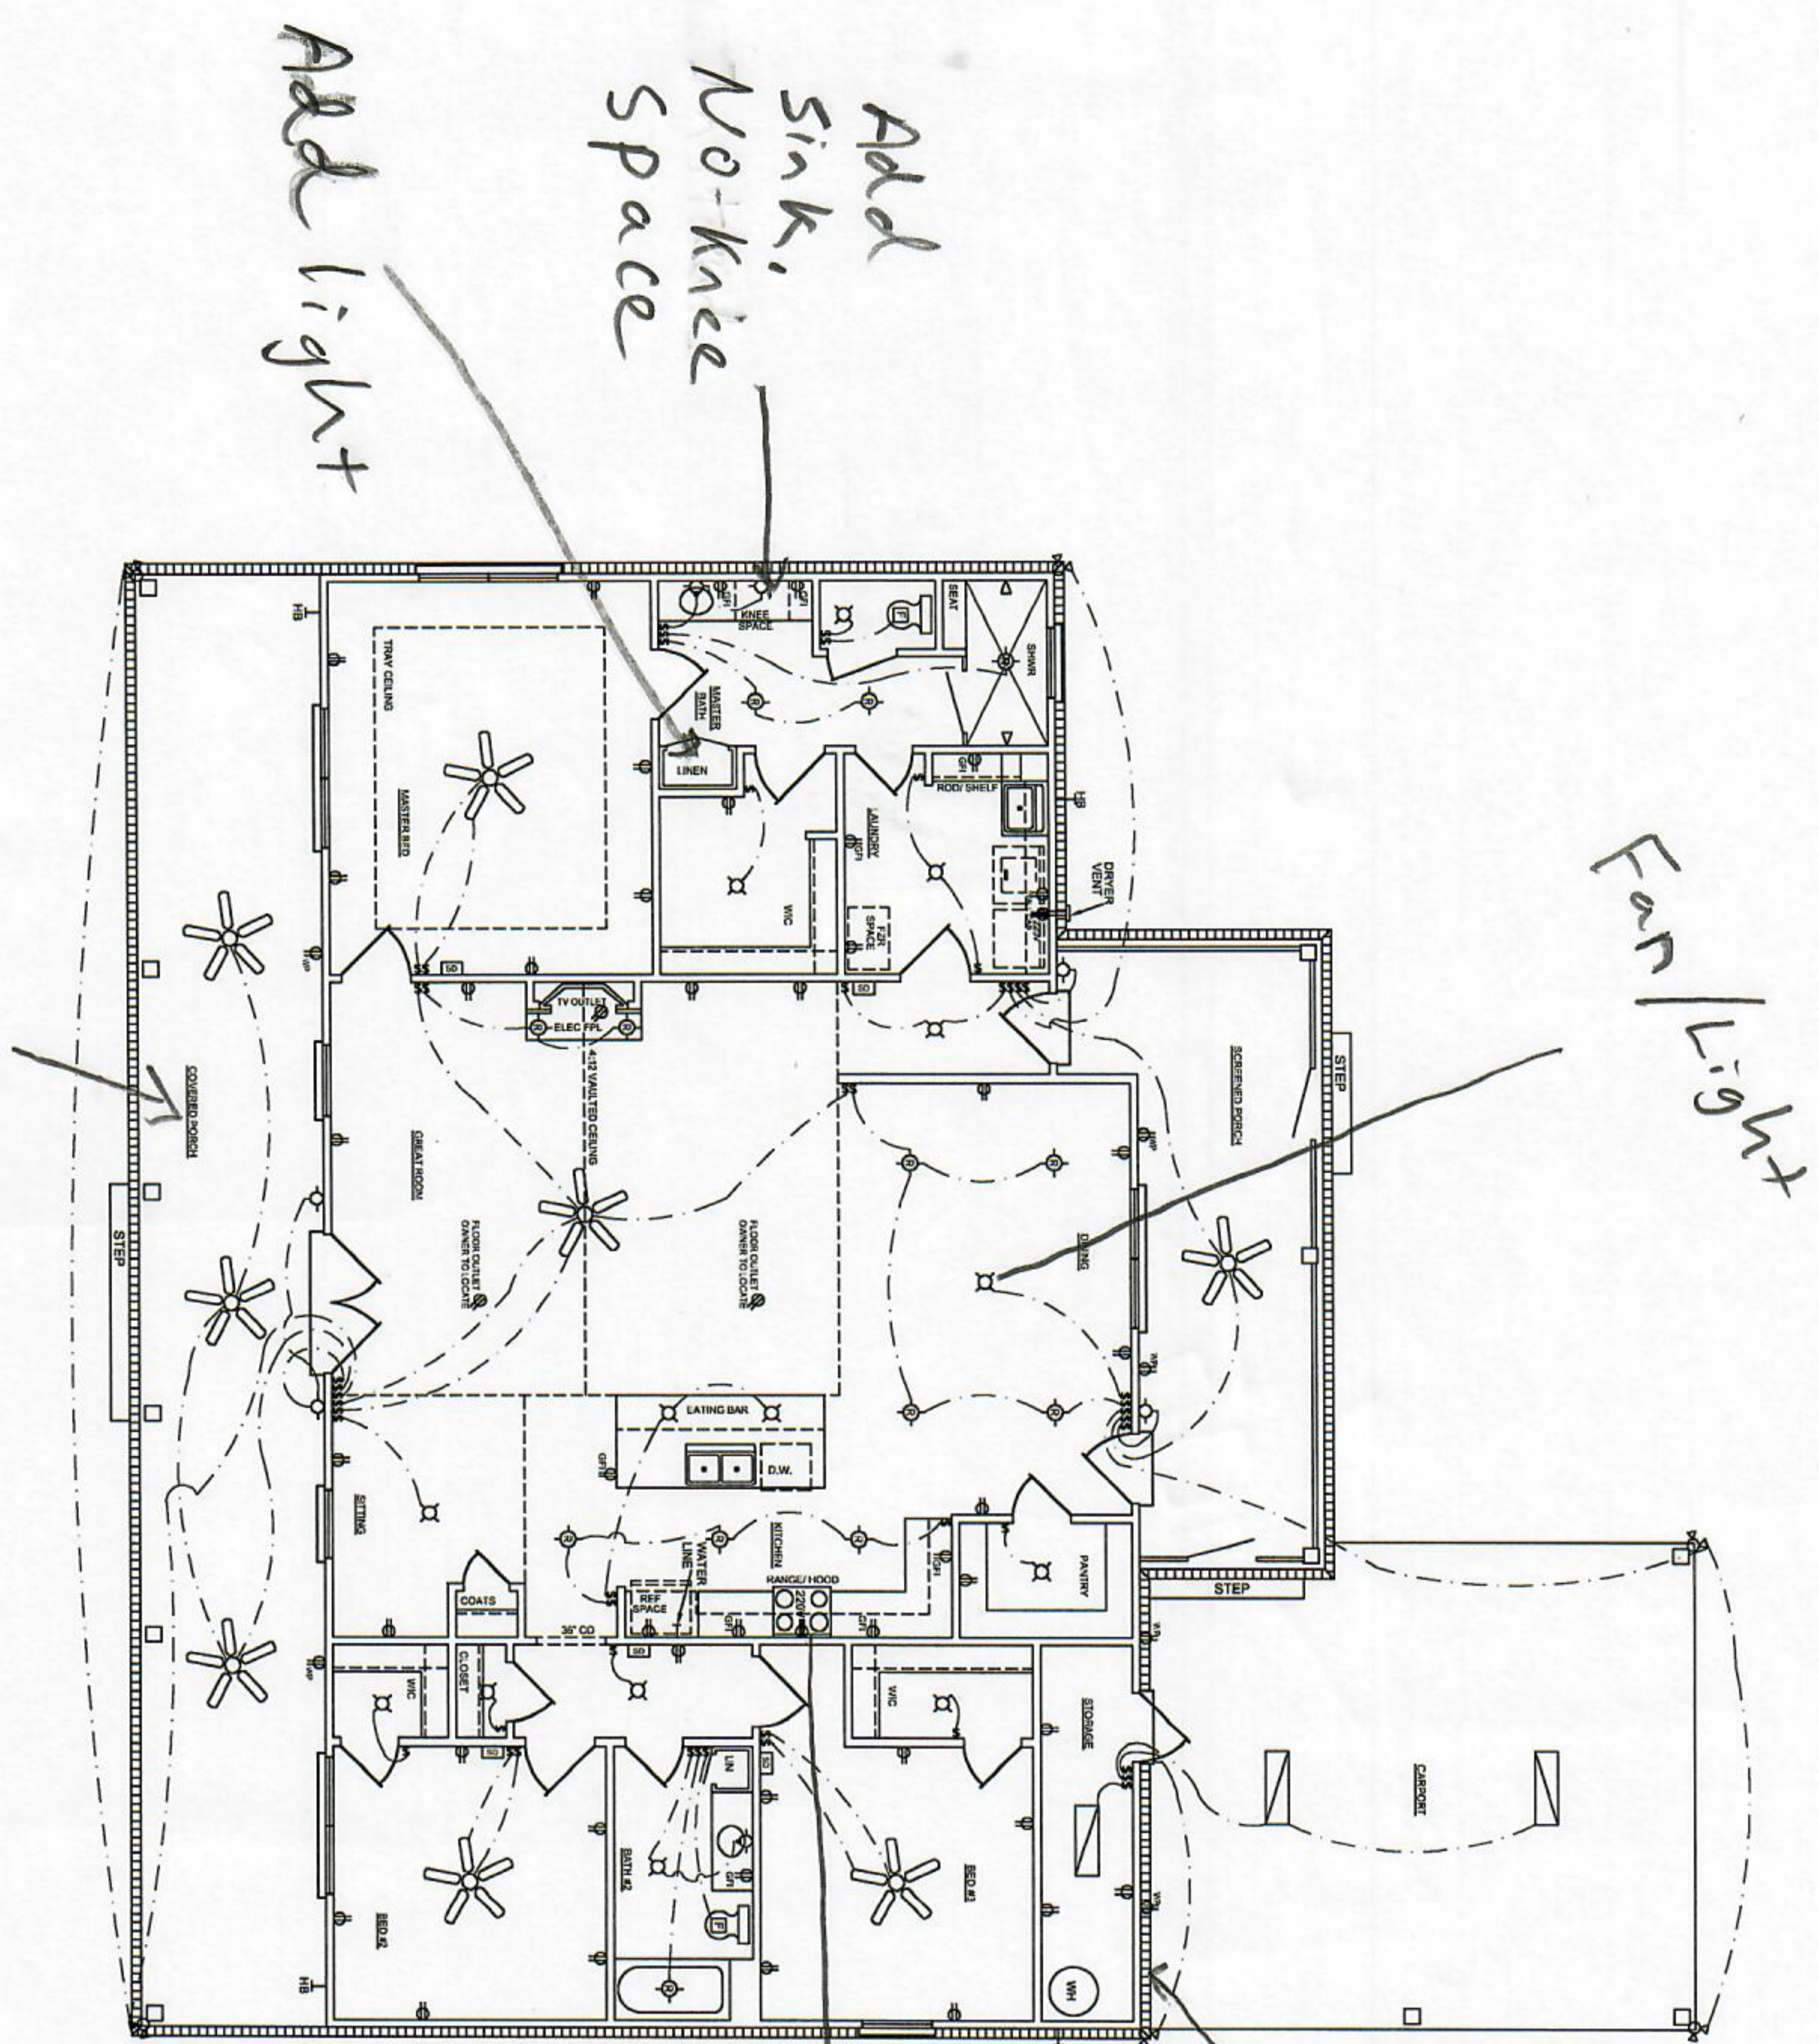

4 Fans on Porch

Add Sink, No-kne Space
Add light

Far Light

Add 30 Amp

Micro hood over range

ELECTRICAL PLAN
SCALE 1/4" = 1'-0"

NOTE:
1. 9'-0" CEILING HEIGHT UNLESS OTHERWISE NOTED

NOTE:
BUILDER AND OWNER TO VERIFY DIMENSIONS, NOTES AND ALL CONDITIONS OF PLANS PRIOR TO CONSTRUCTION. PLAN SERVICE IS NOT RESPONSIBLE FOR ERRORS OR OMISSIONS.

Claire's Home Designs 5775 Montgomery Hwy. Ste. 2 791-1327	June 2022	Heated sq. ft: 2078
	Plan no. 2227-C.JL	Unheated sq. ft: 1313
A new home for: The Lobaugh		

Vertical Siding on the Front, chimney


NOTE:
1. 9'-0" CEILING HEIGHT
UNLESS OTHERWISE NOTED

NOTE:
BUILDER AND OWNER TO VERIFY
DIMENSIONS, NOTES AND ALL CONDITIONS
OF PLANS PRIOR TO CONSTRUCTION.
PLAN SERVICE IS NOT RESPONSIBLE
FOR ERRORS OR OMISSIONS.




- No Shutters
- No Gable Accent
- Add 3 windows


FRONT ELEVATION
SCALE 1/4" = 1'-0"

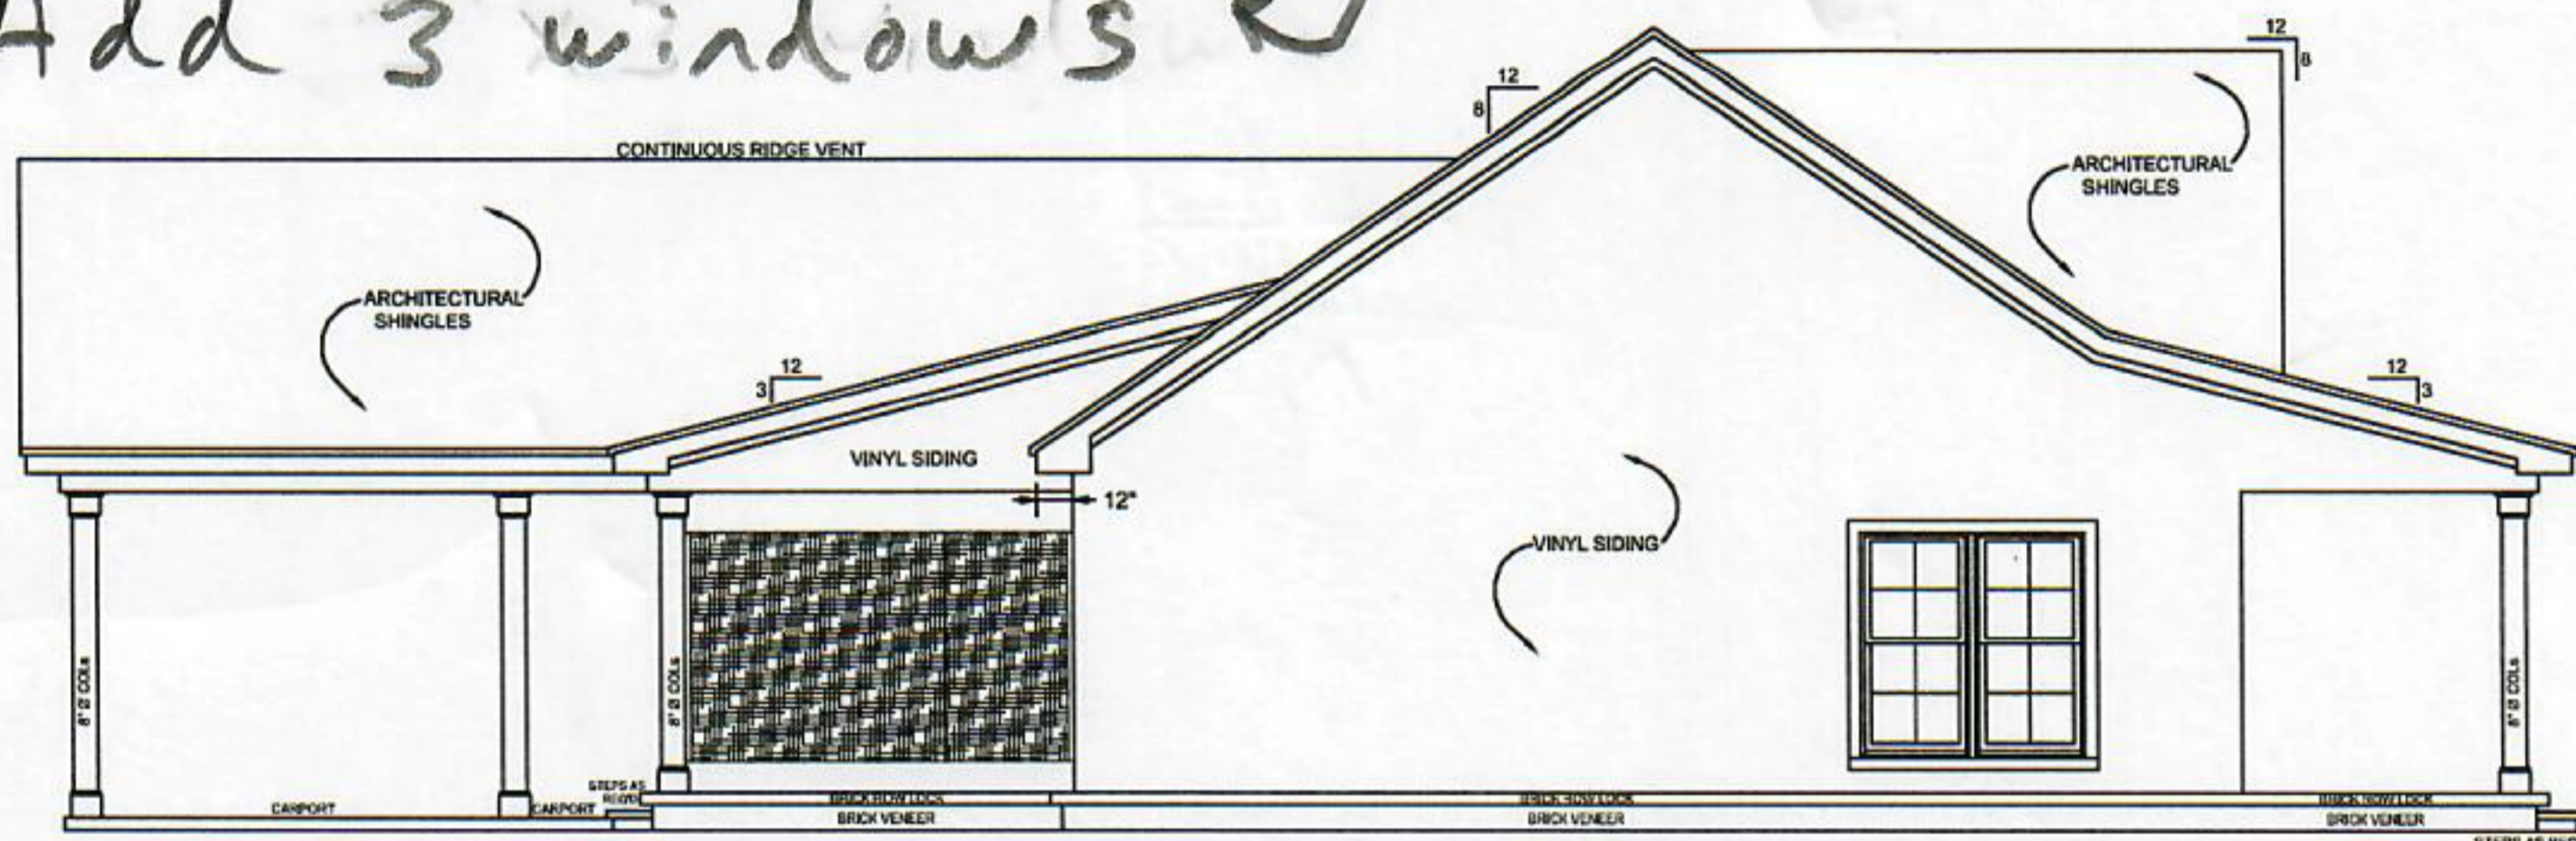

LEFT ELEVATION
SCALE 1/4" = 1'-0"



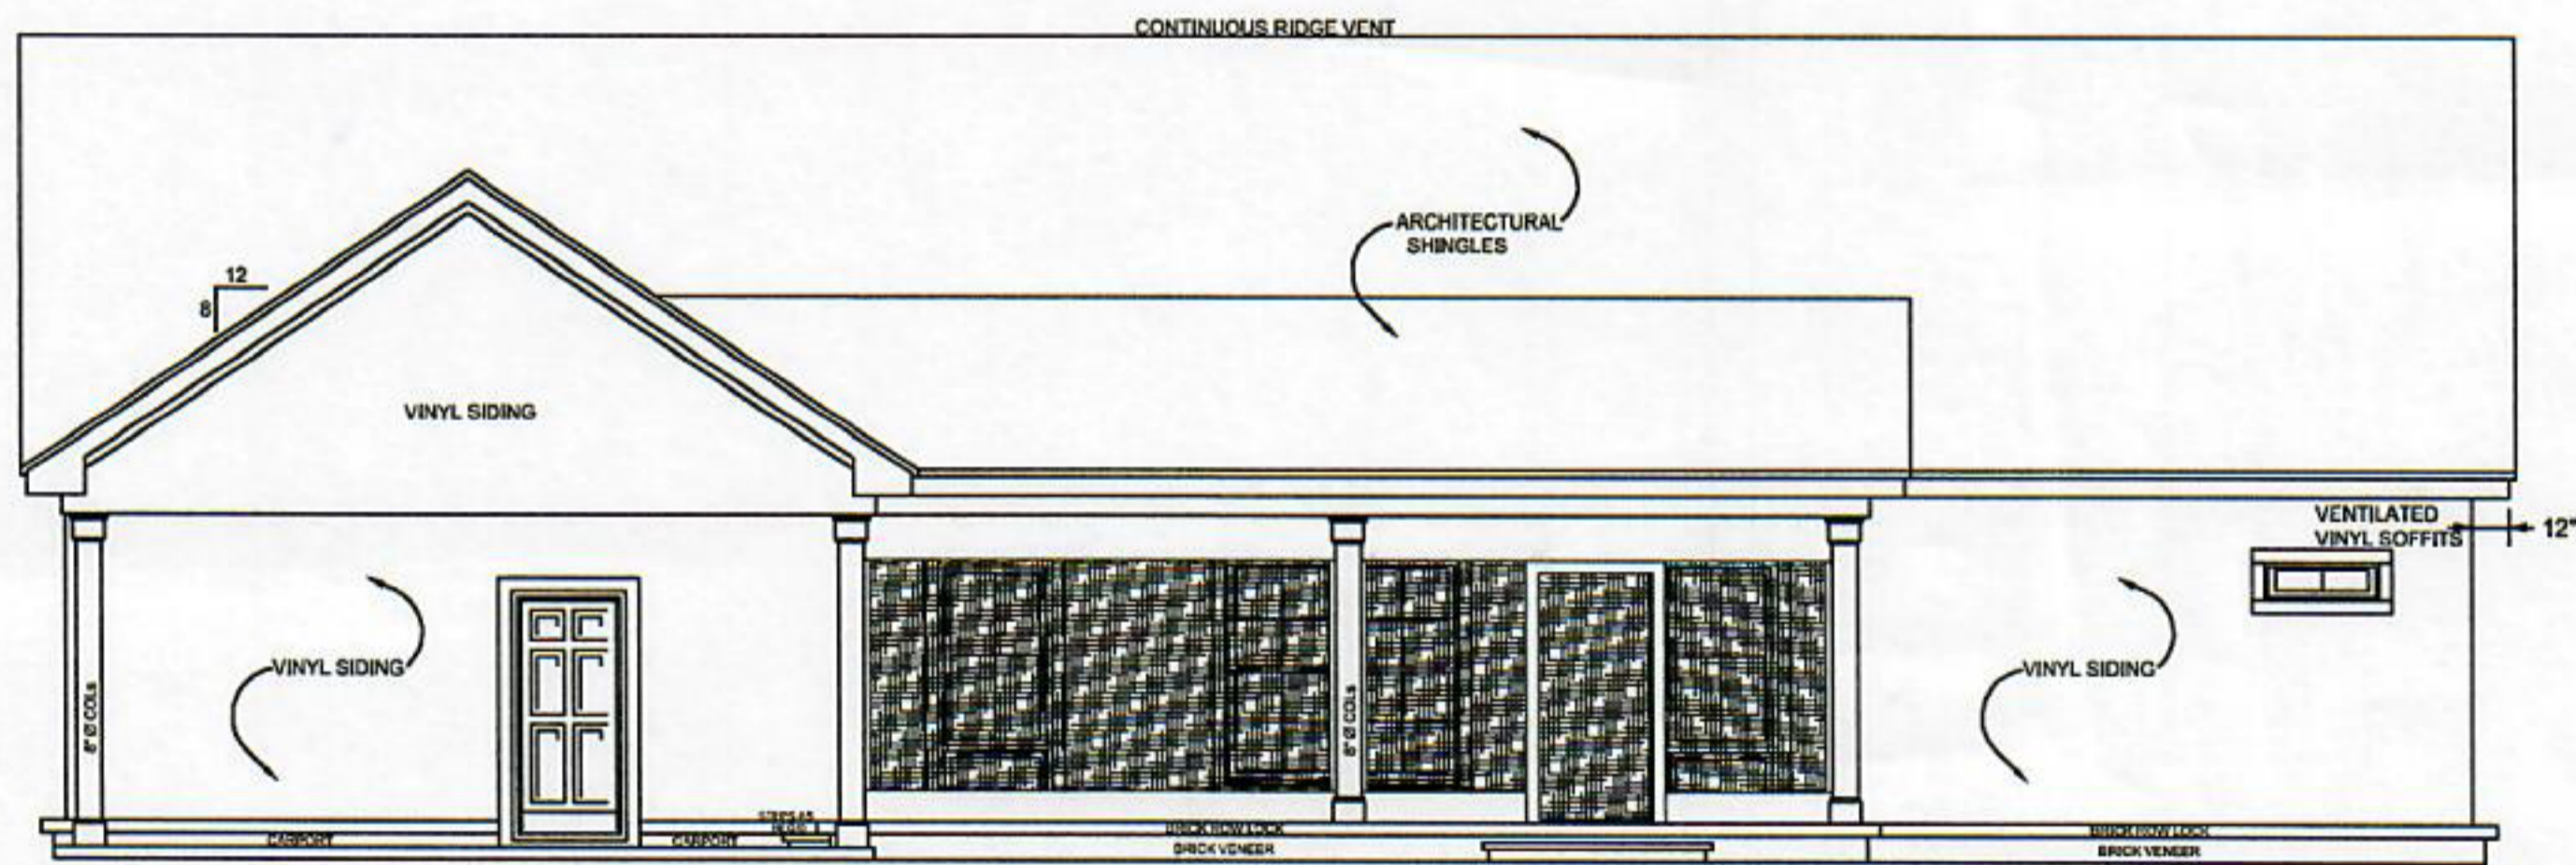


REAR ELEVATION
SCALE 1/4" = 1'-0"

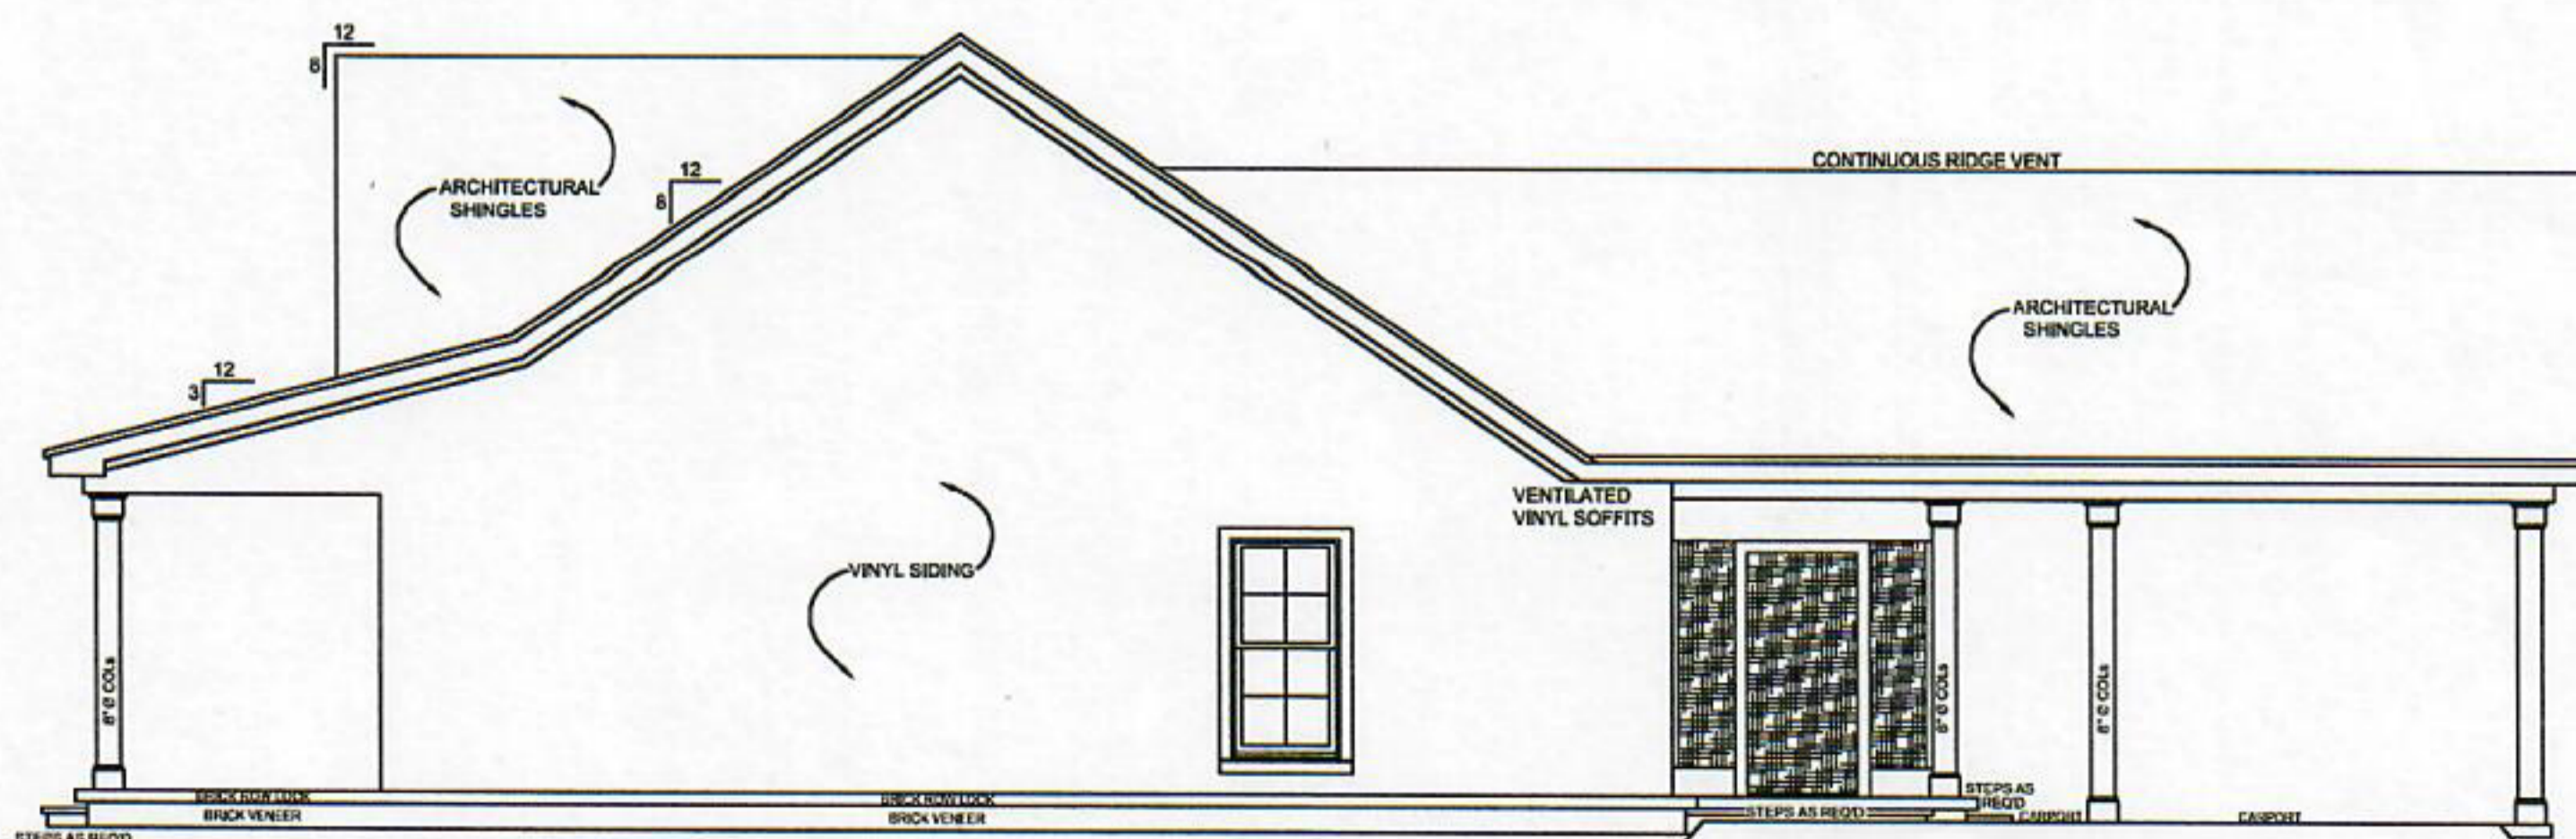


RIGHT ELEVATION
SCALE 1/4" = 1'-0"

Claire's Home Designs 5775 Montgomery Hwy. Ste. 2 791-1327	June 2022	Heated sq. ft: 2078
A new home for: The Lobaugh	Plan no. 2227-CJL	Unheated sq. ft: 1313

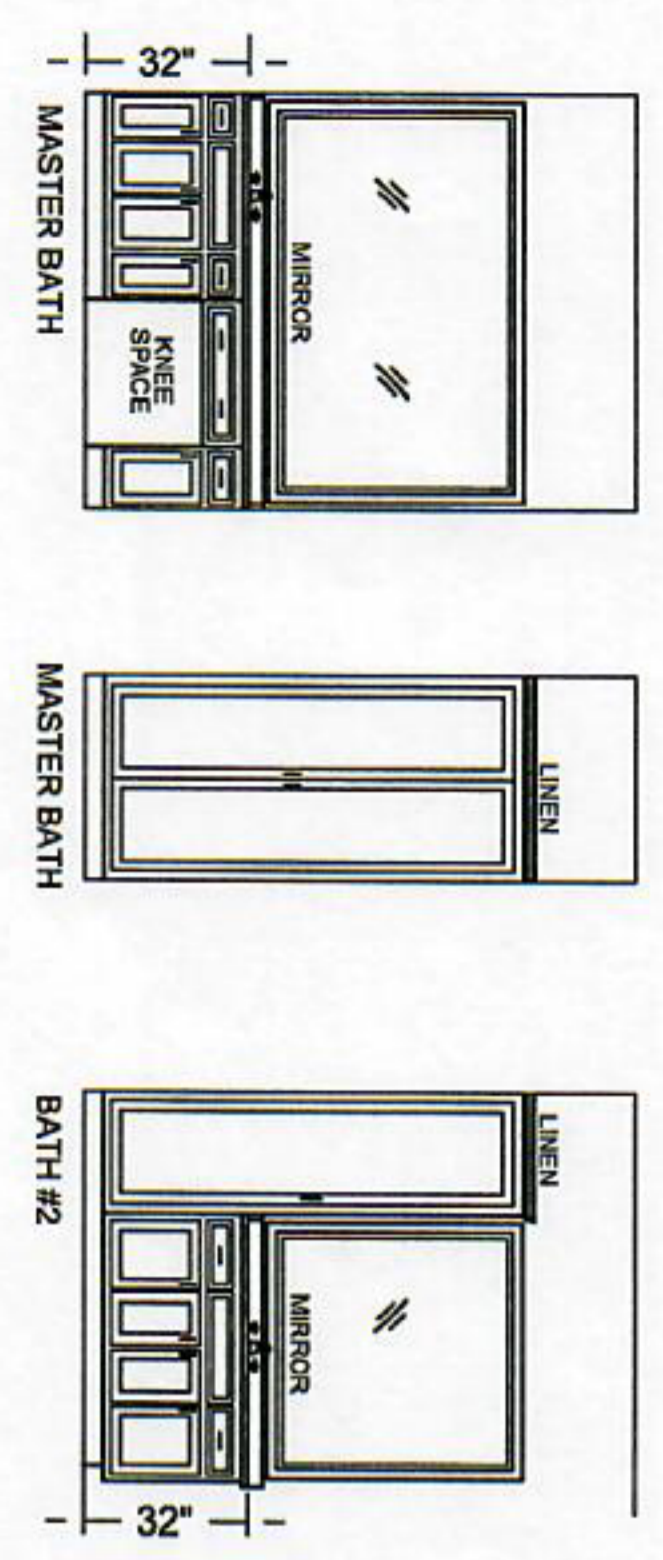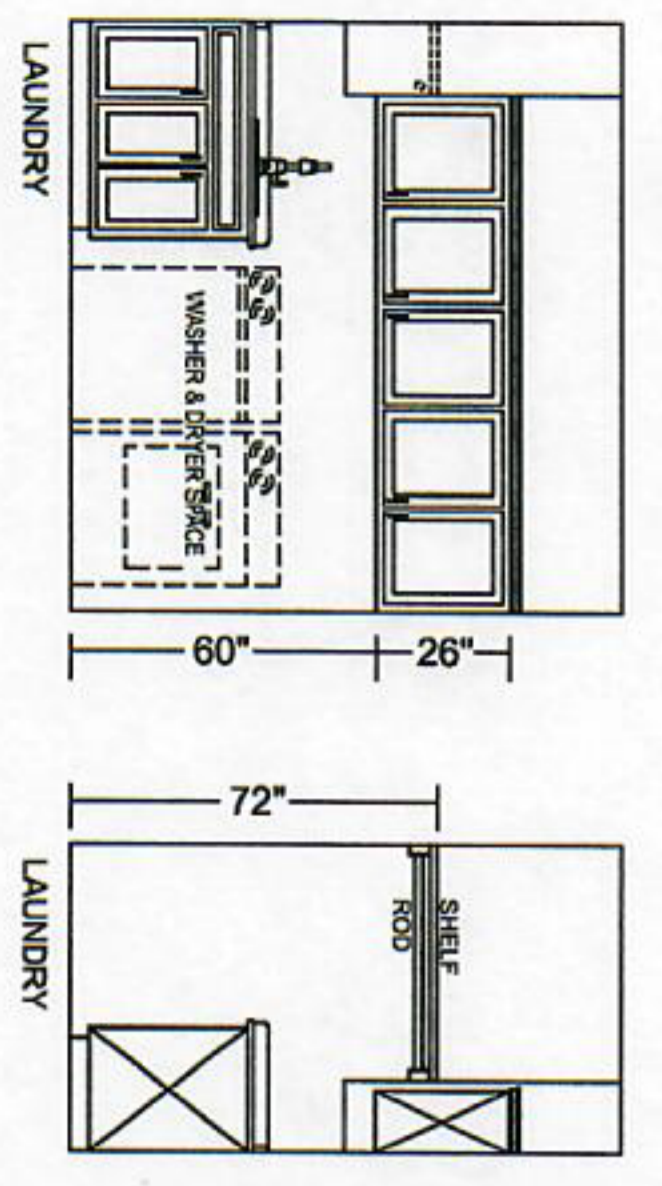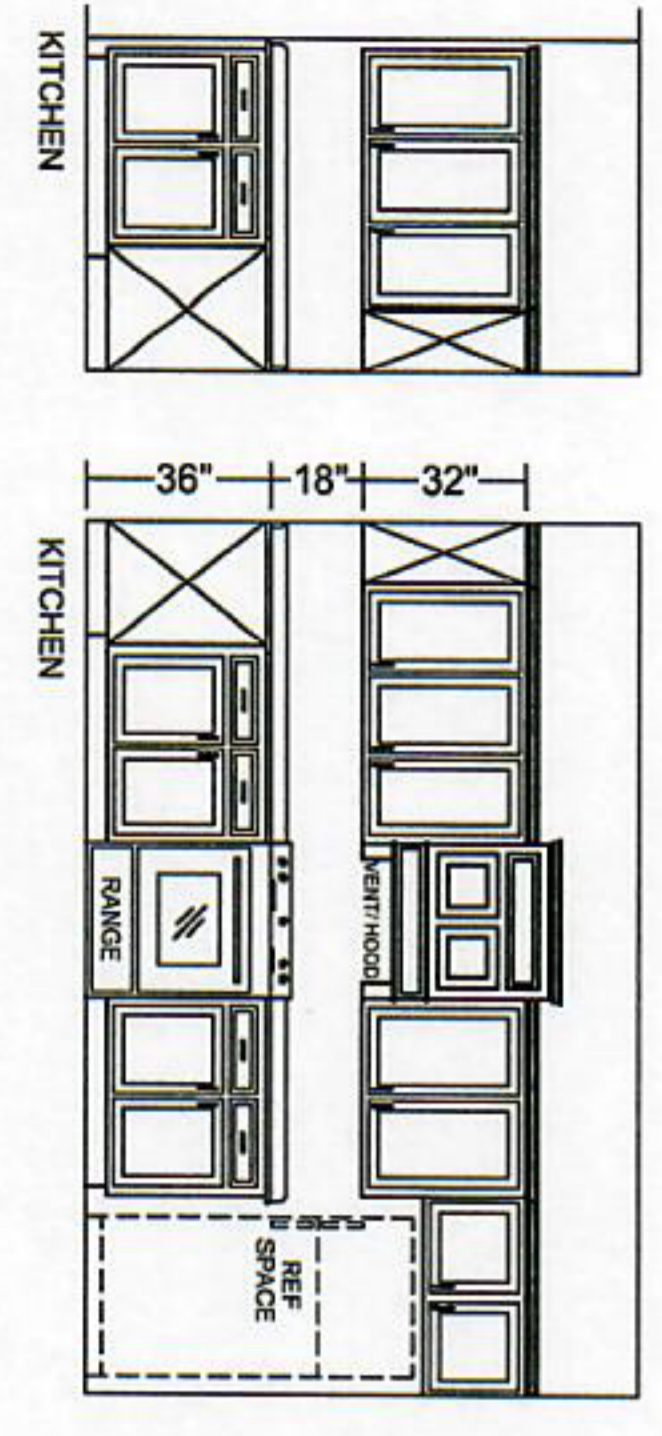

CABINET ELEVATIONS
SCALE 3/8" = 1'-0"

- NOTES:**
- A. UNIT(S): SEE SPECS
 - B. CONTROLS: AUTO WALL TYPE
 - C. REGISTERS: CEILING, FLOOR, OR HIGH SIDE WALL (SIZE AS SHOWN)
 - D. INSULATION: 2" U.L.T. ON ALL RUNOUTS AND SUPPLY
 - E. PROVIDE 3/4" PVC CONDENSATE DRAIN @ AIR HANDLER
 - F. HVAC CONTRACTOR TO VERIFY AND BE RESPONSIBLE FOR ALL EQUIP., DUCTWORK, SIZES, LOCATIONS, ETC.

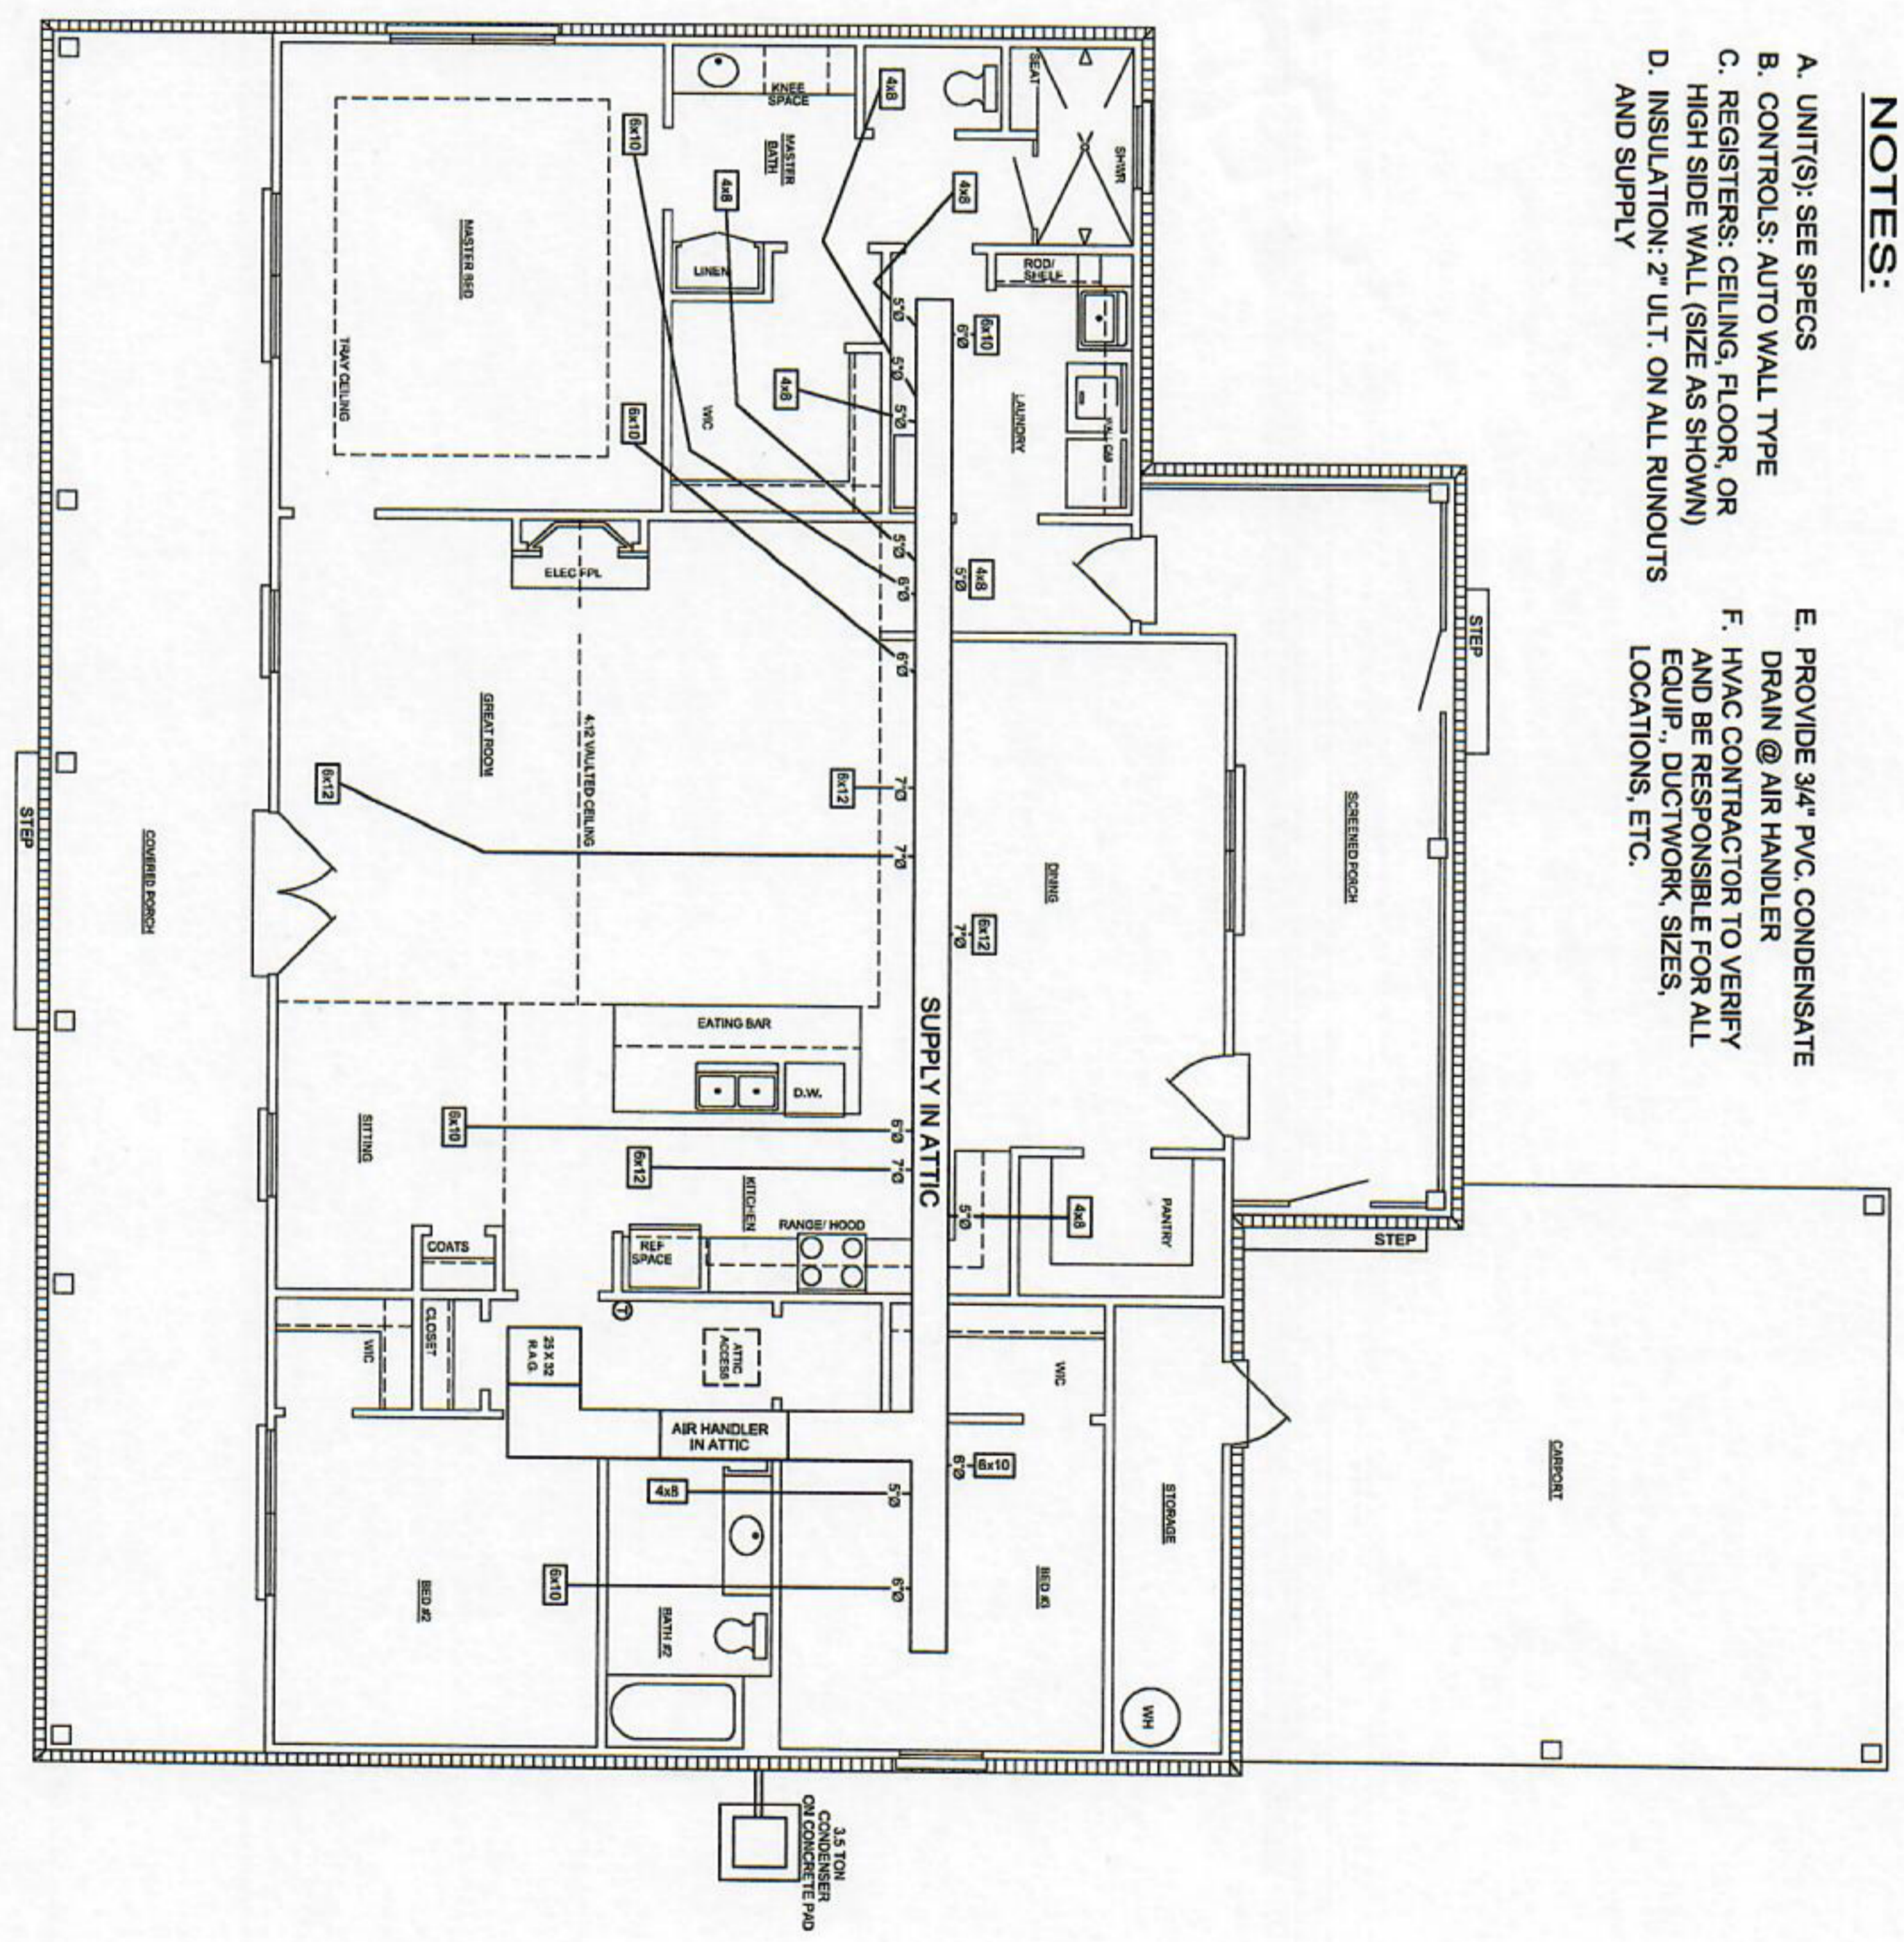

HVAC PLAN
SCALE 1/4" = 1'-0"

NOTE: 1. 9'-0" CEILING HEIGHT UNLESS OTHERWISE NOTED

NOTE: BUILDER AND OWNER TO VERIFY DIMENSIONS. NOTES AND ALL CONDITIONS OF PLANS PRIOR TO CONSTRUCTION. PLAN SERVICE IS NOT RESPONSIBLE FOR ERRORS OR OMISSIONS.

Claire's Home Designs 5775 Montgomery Hwy. Ste. 2 791-1327 A new home for: The Lobaugh	June 2022	Heated sq. ft: 2078
	Plan no. 2227-C.J.L	Unheated sq. ft: 1313