


NOTE:  
1. 9'-0" CEILING HEIGHT  
UNLESS OTHERWISE NOTED

NOTE:  
BUILDER AND OWNER TO VERIFY  
DIMENSIONS, NOTES AND ALL CONDITIONS  
OF PLANS PRIOR TO CONSTRUCTION.  
PLAN SERVICE IS NOT RESPONSIBLE  
FOR ERRORS OR OMISSIONS.

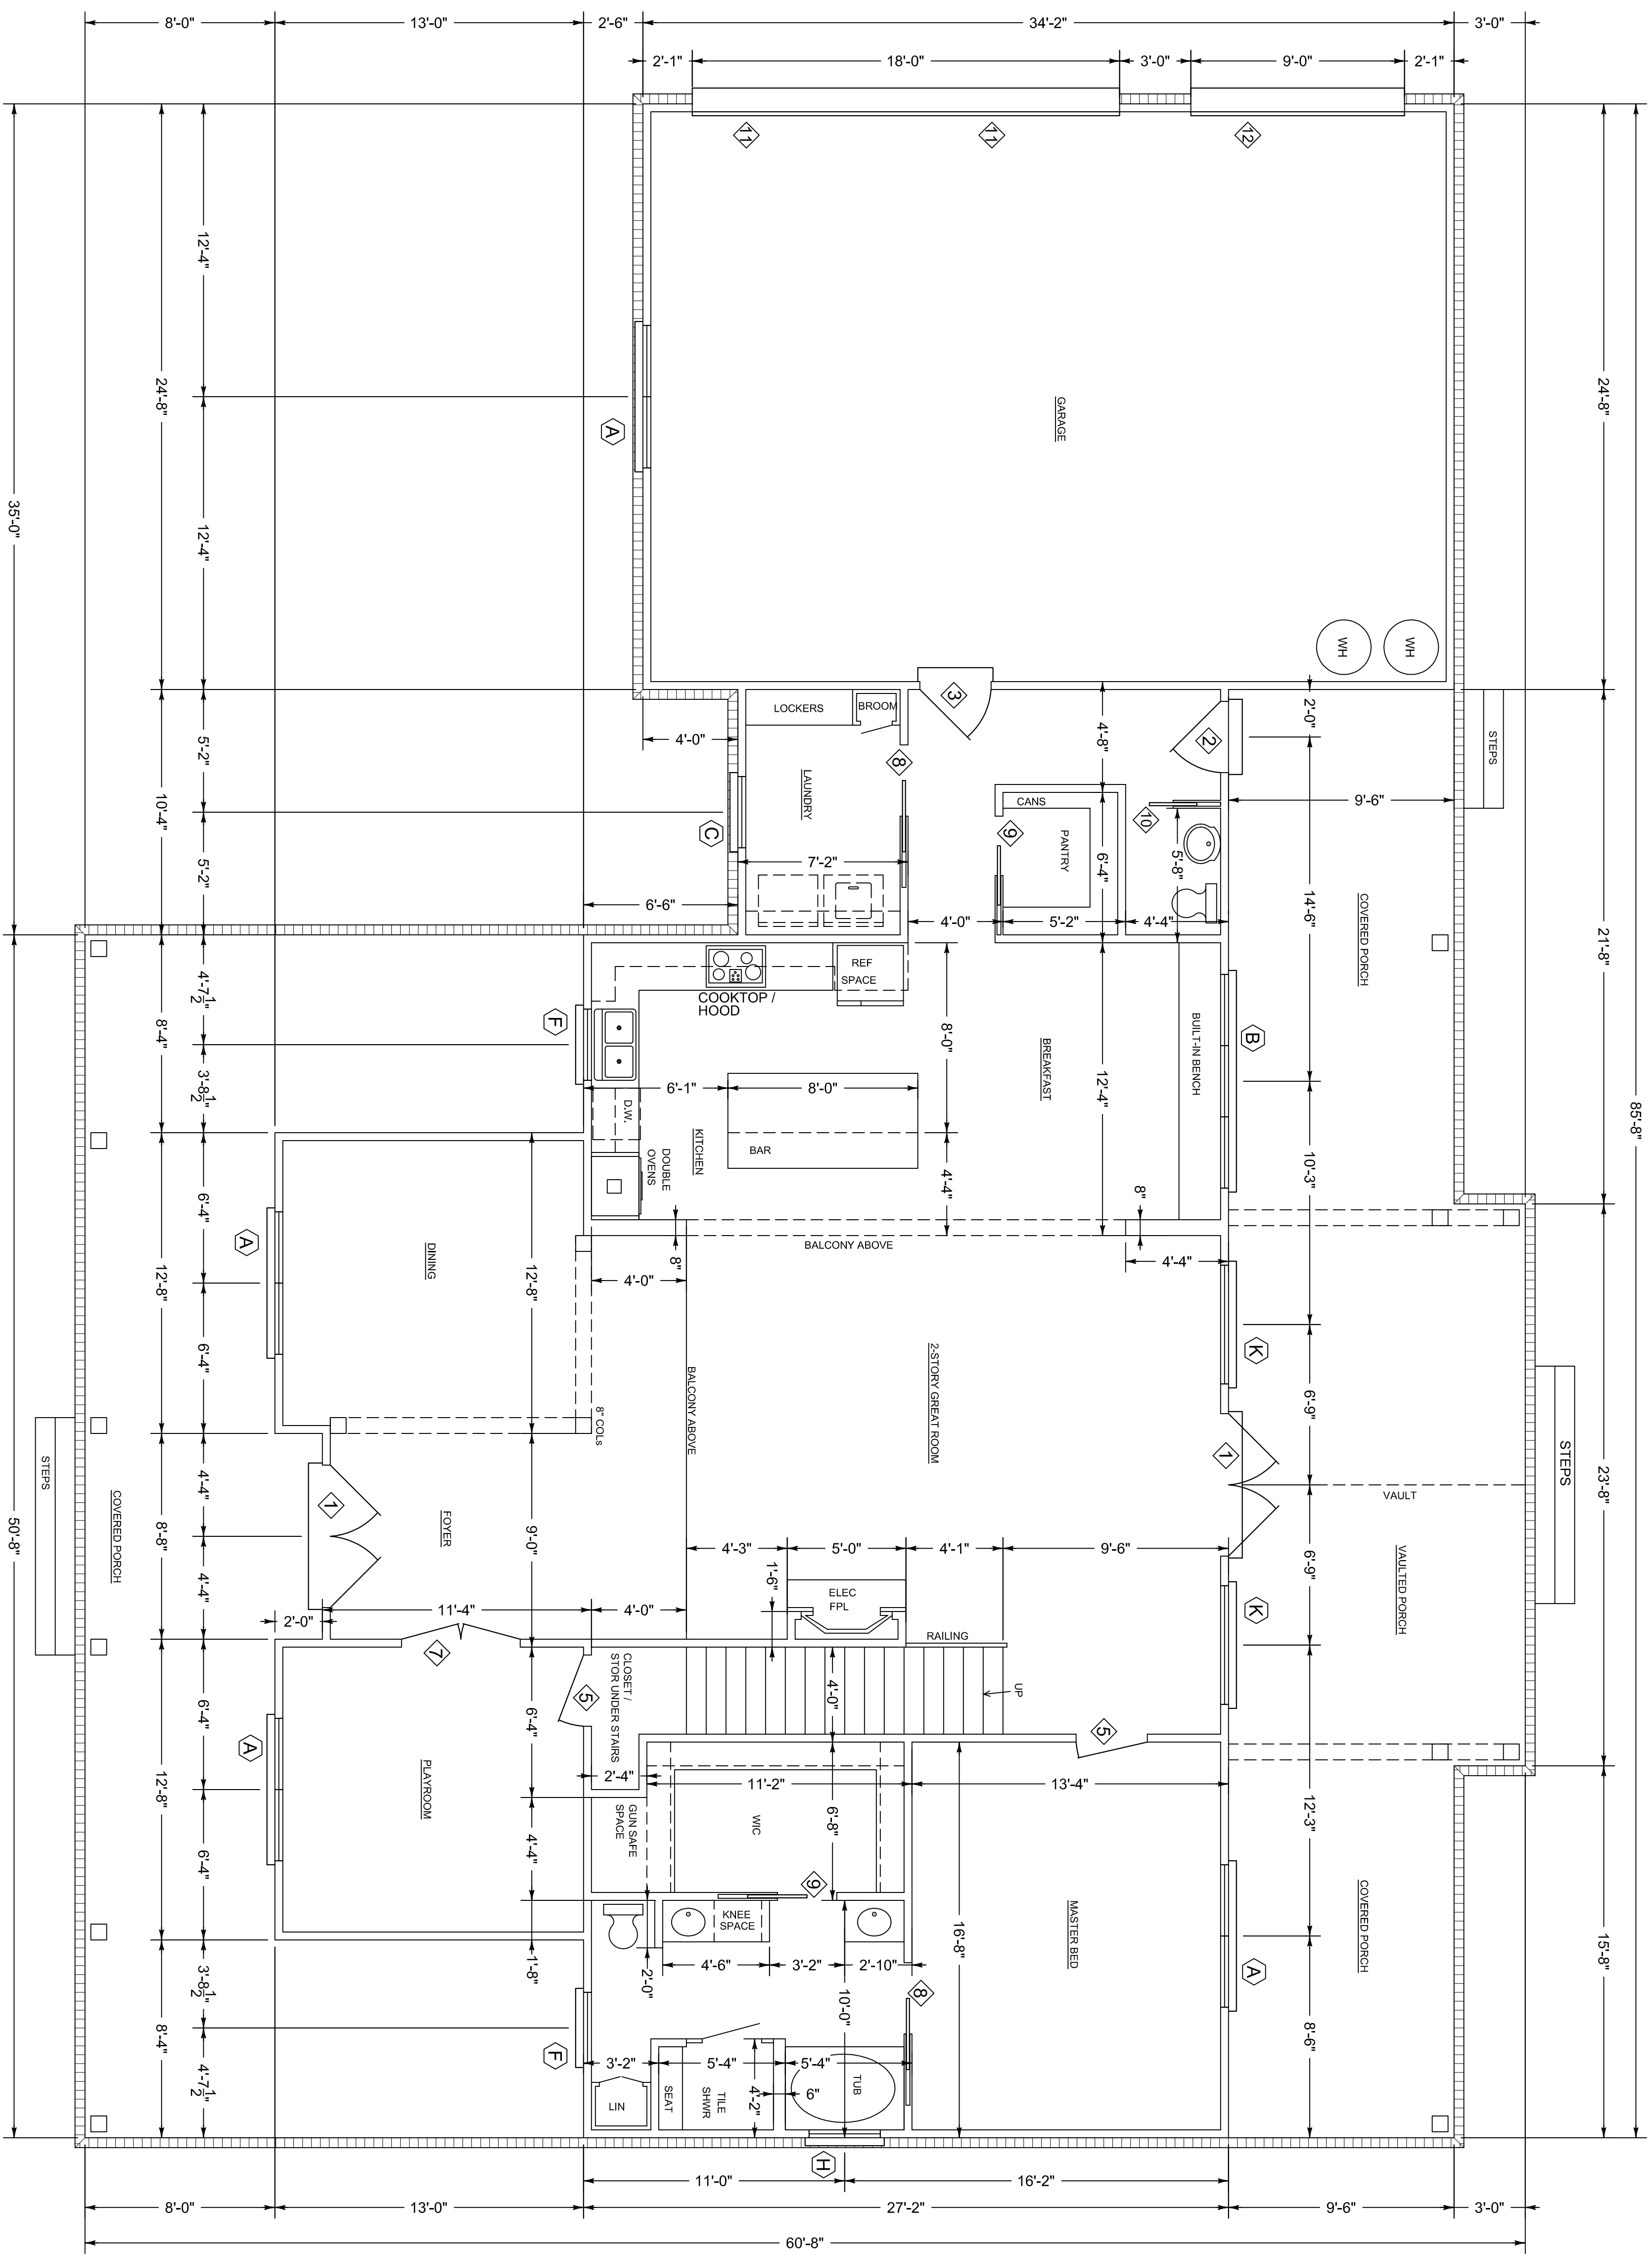

DOOR SCHEDULE			
MARK	SIZE	TYPE	REMARKS
1	(2) 3'-0" x 6'-0"	3/4 LITE	EXTERIOR METAL INSUL
2	3'-0" x 6'-0" x 1 3/4	3/4 LITE	" " " "
3	3'-0" x 6'-0" x 1 3/4	SIX PANEL	" " " "
4	2'-6" x 6'-0" x 1 3/4	SIX PANEL	" " " "
5	3'-0" x 6'-0" x 1 3/8	" " " "	INTERIOR MASONITE
6	2'-6" x 6'-0" x 1 3/8	" " " "	" " " "
7	(2) 2'-6" x 6'-0" x 1 3/8	15 - LITE	" " " "
8	3'-0" x 6'-0" x 1 3/8	SIX PANEL POCKET	" " " "
9	2'-6" x 6'-0" x 1 3/8	" " " "	" " " "
10	2'-0" x 6'-0" x 1 3/8	" " " "	" " " "
11	9'-0" x 7'-0"	OVERHEAD GARAGE	STEEL

WINDOW SCHEDULE			
MARK	SIZE	TYPE	REMARKS
A	(2) 3'-0" x 6'-0"	SINGLE HUNG	VINYL INSUL
B	(3) 3'-0" x 5'-0"	" " " "	" " " "
C	3'-0" x 6'-0"	" " " "	" " " "
D	(2) 3'-0" x 5'-0"	" " " "	" " " "
E	3'-0" x 5'-0"	" " " "	" " " "
F	3'-0" x 3'-0"	" " " "	" " " "
G	2'-0" x 3'-0"	" " " "	" " " "
H	3'-0" x 3'-0"	FIXED OBSCURE	" " " "
J	3'-0" x 4'-0"	SINGLE HUNG	SHOWN ON PLAN
K	SEE TECHNICAL DRAWING	FIXED	" " " "

**FIRST FLOOR PLAN**  
SCALE 1/4" = 1'-0"

SQUARE FOOTAGE  
FIRST FLOOR HEATED: 2022  
SECOND FLOOR HEATED: 1245  
FIRST FLOOR HEATED: 3267  
GARAGE: 838  
PORCHES: 1290  
GRAND TOTAL: 5395

<b>Claire's Home Designs</b> 5775 Montgomery Hwy. Ste. 2 791-1327 A new home for: The Pelham Family	January 2022	Heated sq. ft: 3267
	Plan no. 2138-CKP	Unheated sq. ft: 2128