
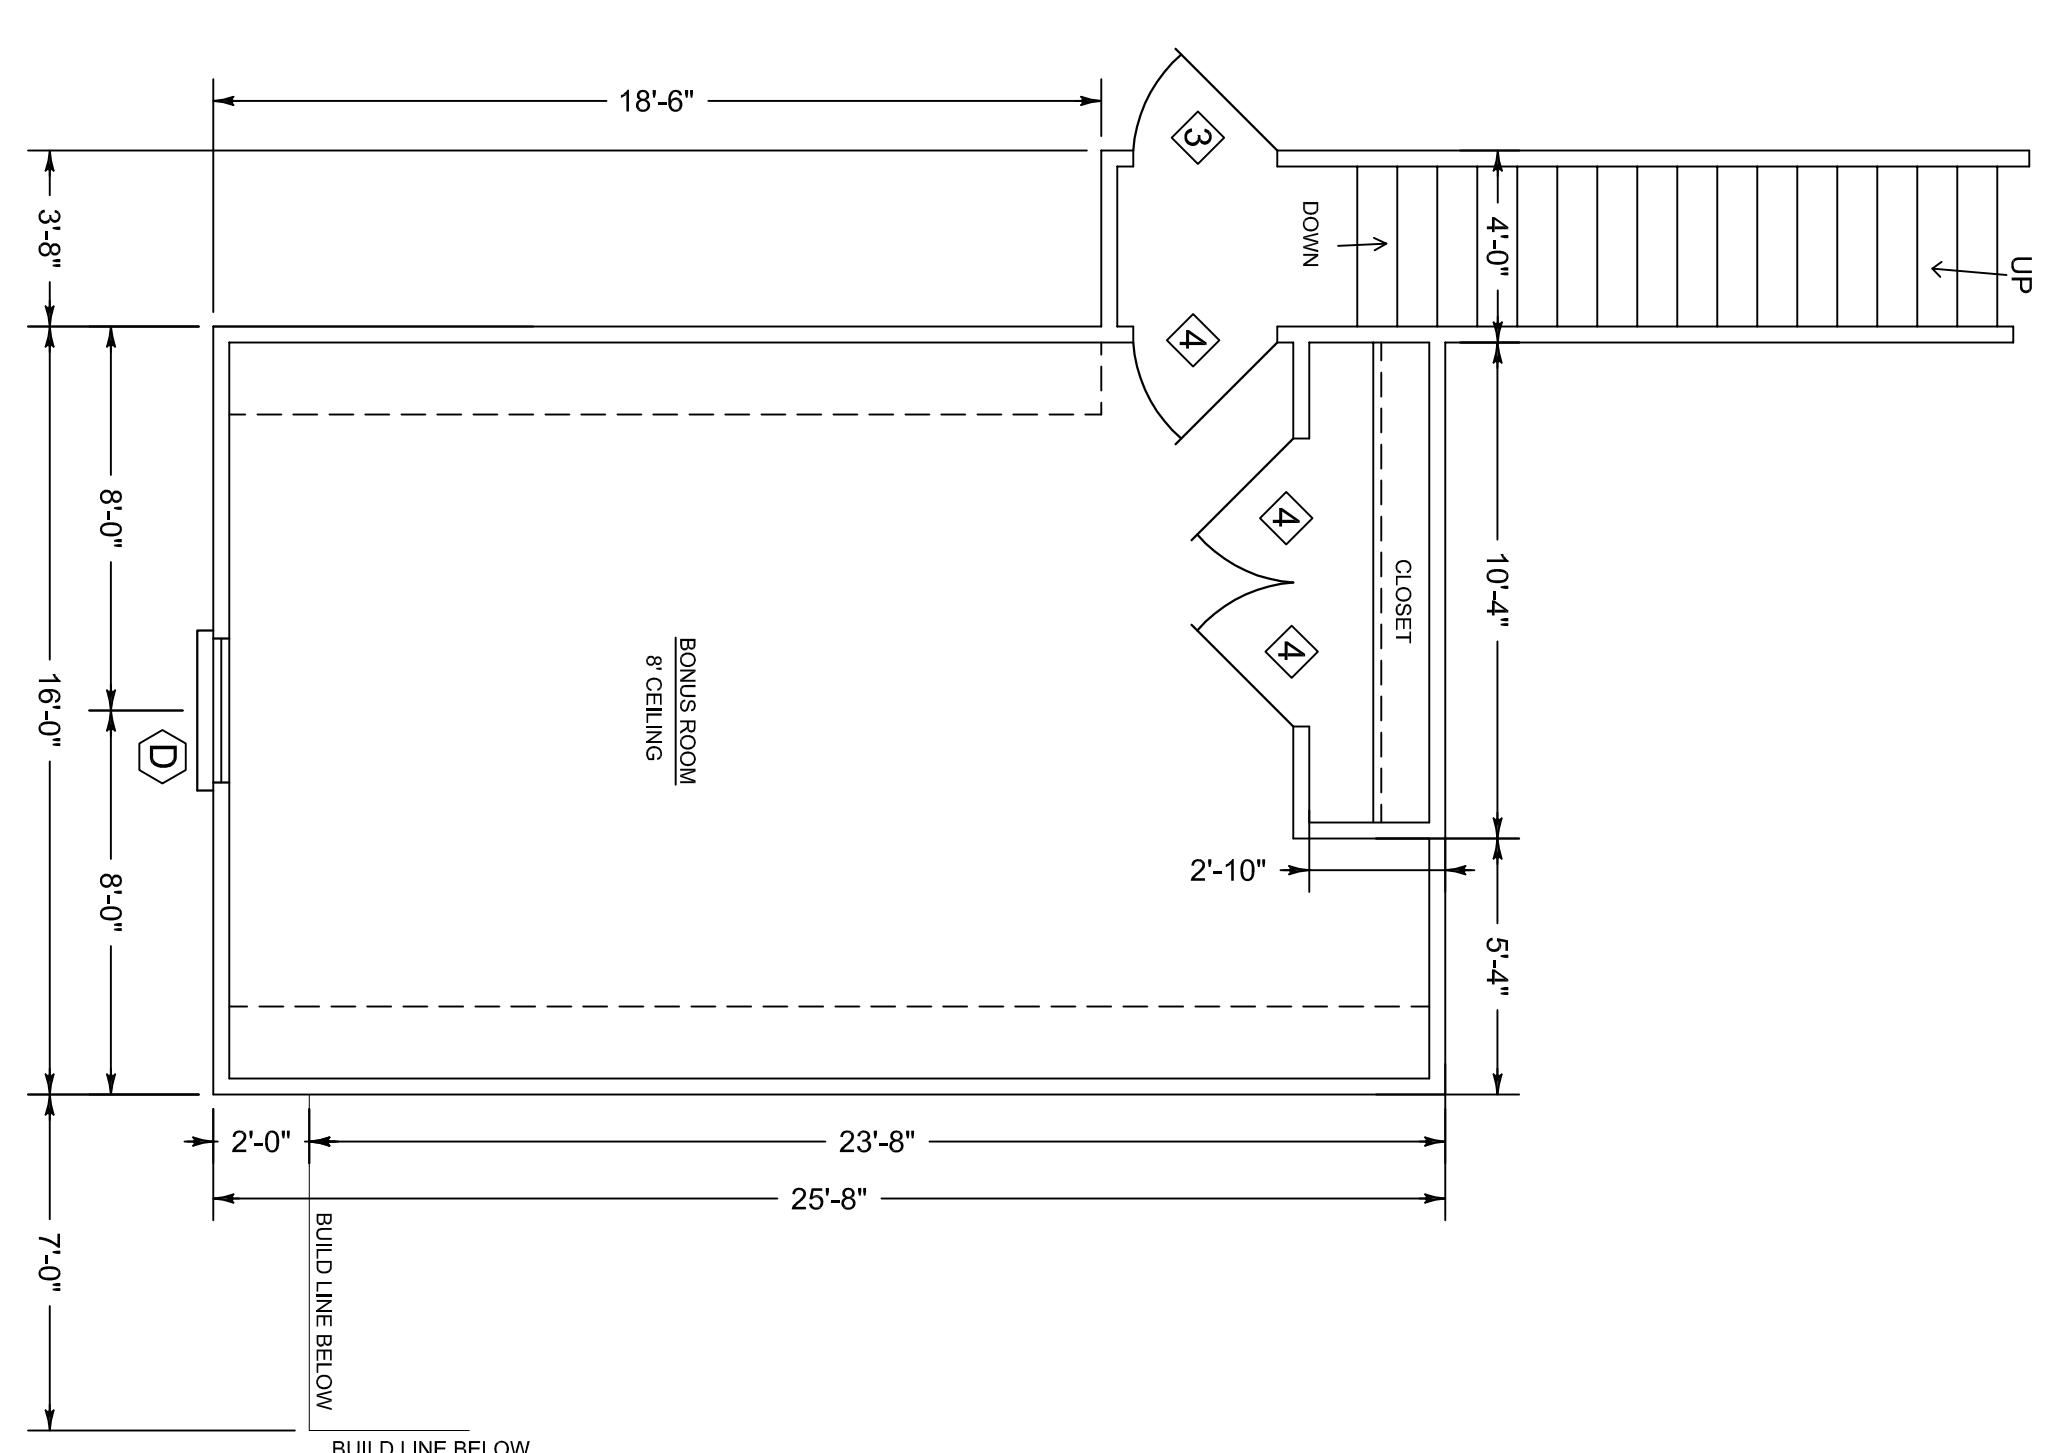


NOTE:
1. 9'-0" CEILING HEIGHT
UNLESS OTHERWISE NOTED

NOTE:
BUILDER AND OWNER TO VERIFY
DIMENSIONS, NOTES AND ALL CONDITIONS
OF PLANS PRIOR TO CONSTRUCTION.
PLAN SERVICE IS NOT RESPONSIBLE
FOR ERRORS OR OMISSIONS.

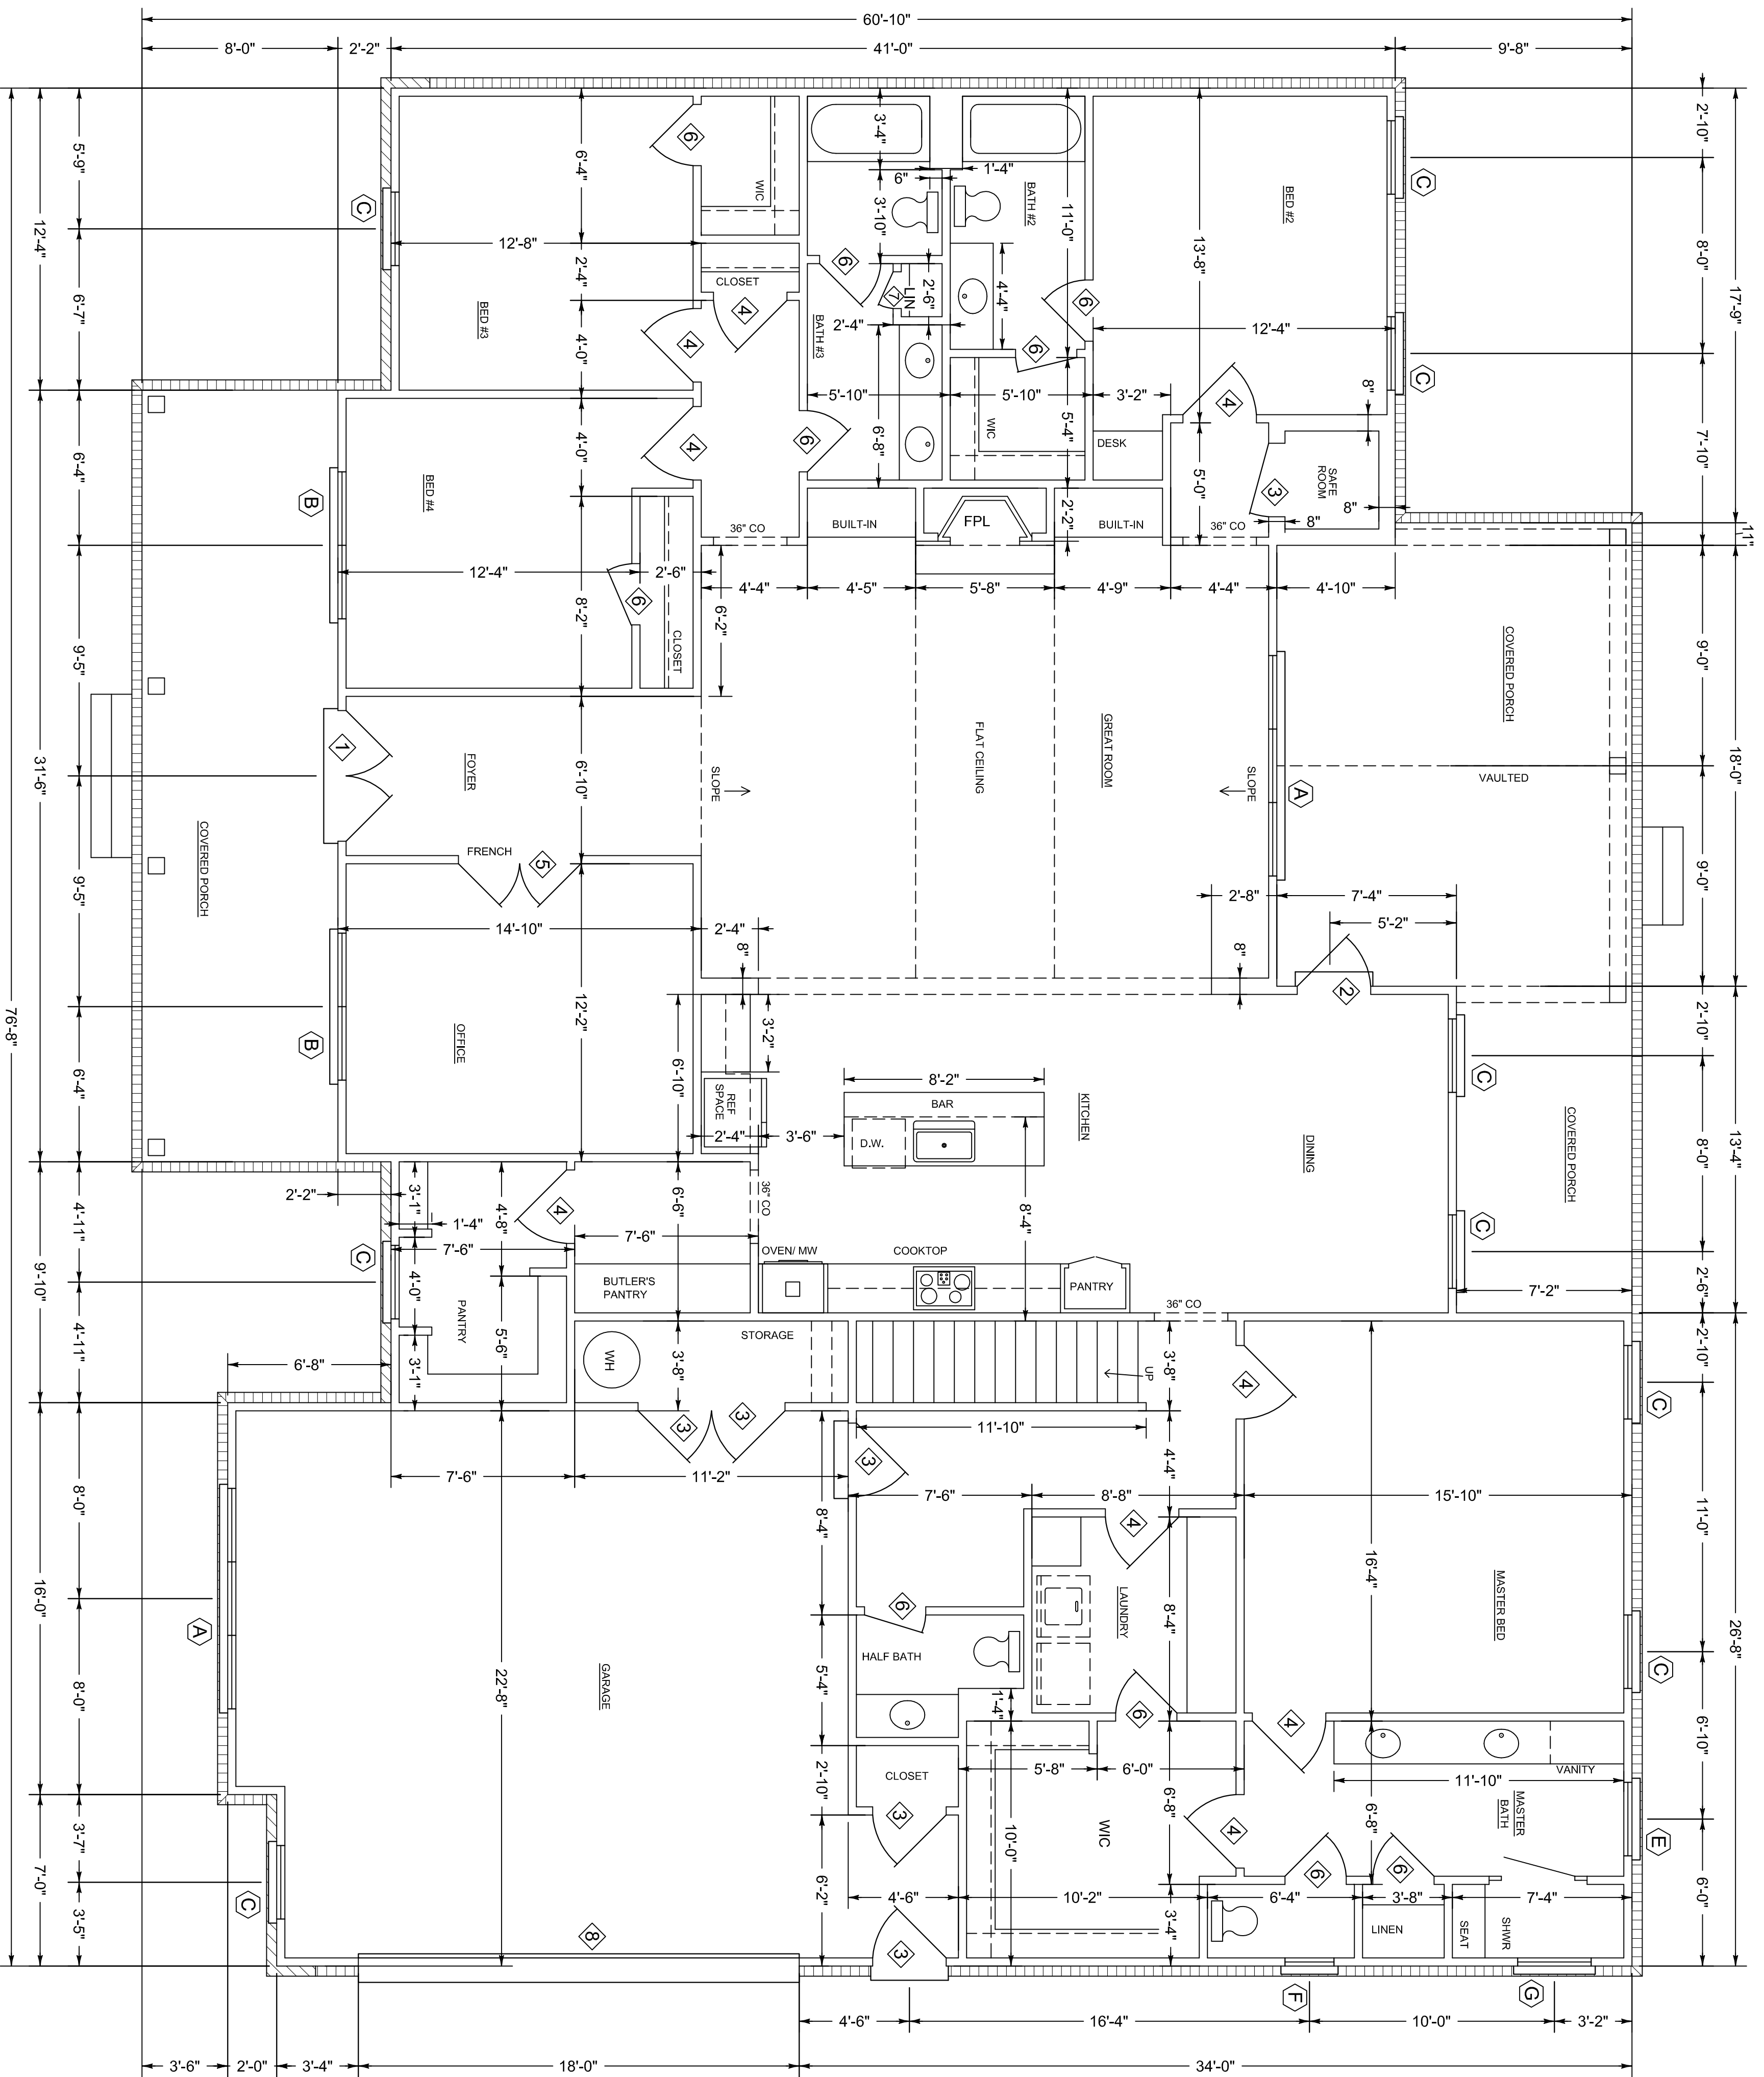

DOOR SCHEDULE			
MARK	SIZE	TYPE	REMARKS
①	(2) 2'-6" x 6'-8" x 1-3/8	3/4 LITE	EXTERIOR METAL INSUL.
②	3'-0" x 6'-8" x 1-3/4	3/4 LITE	"
③	3'-0" x 6'-8" x 1-3/4	SIX PANEL	"
④	(2) 2'-6" x 6'-8" x 1-3/8	SIX PANEL	INTERIOR MASONITE
⑤	2'-6" x 6'-8" x 1-3/8	SIX PANEL	"
⑥	1'-9" x 6'-8" x 1-3/8	THREE PANEL	"
⑦	18'-0" x 7'-0"	OVERHEAD GARAGE	STEEL

WINDOW SCHEDULE			
MARK	SIZE	TYPE	REMARKS
①	(3) 3'-0" x 6'-0"	SINGLE HUNG	VINYL INSUL.
②	(2) 3'-0" x 6'-0"	"	"
③	3'-0" x 6'-0"	"	"
④	3'-0" x 4'-0"	"	"
⑤	2'-6" x 4'-0"	"	"
⑥	3'-0" x 1'-0"	FIXED	"
⑦	(2) 3'-0" x 4'-0"	SINGLE HUNG	"
⑧		FRONT CABLE	"

SQUARE FOOTAGE
MAIN FLOOR: 2911
BONUS ROOM: 411
TOTAL HEATED: 3322
GARAGE: 648
PORCHES: 617
GRAND TOTAL: 4587

FLOOR PLAN
SCALE 1/4" = 1'-0"

Claire's Home Designs 5775 Montgomery Hwy. Ste. 2 791-1327 A new home for: The Storm Family	July 2021	Heated sq. ft: 3322
	Plan no. 2121-JCS	Unheated sq. ft: 1265